


1. Do not scale off this drawing.
2. Any discrepancies to be referred to the Architect.
3. This drawing is to be read in conjunction with all relevant specifications and other drawings issued by the Architect, and other specialists.
4. This drawing is copyright and is not to be reproduced without Gunn Associates permission.
5. IF IN DOUBT, ASK.

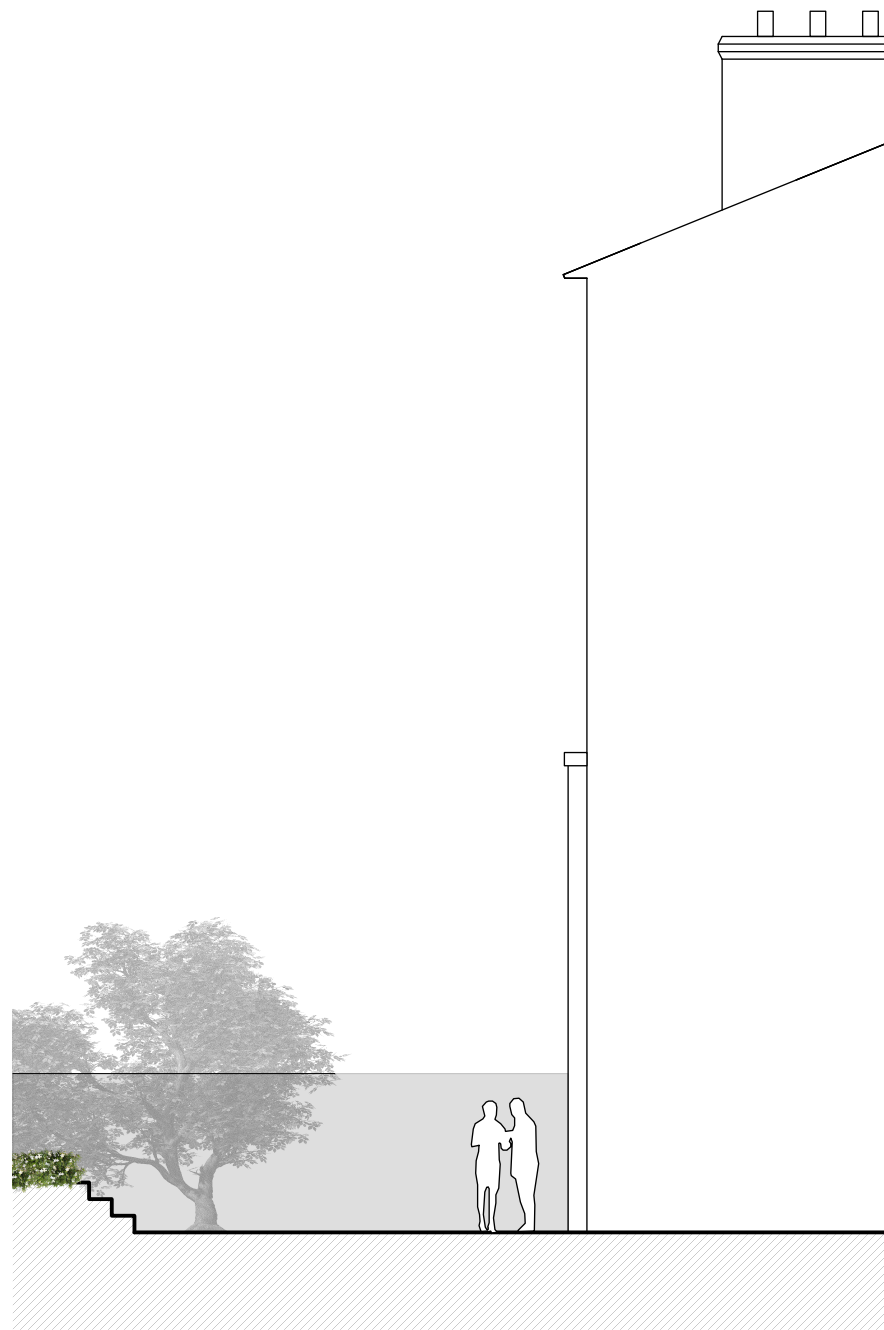

**1** Existing Side Elevation  
Scale: 1:100



**2** Existing Rear Elevation  
Scale: 1:100

Revision description	Date	Drawn	Rev
-	-	-	-

**GUNN**

020 7377 5458  
info@gunn-associates.com  
gunn-associates.com

Client  
Design Your Basement Limited  
Project  
29 Priory Terrace, NW6 4DG  
Drawing title

**Existing Rear & Side Elevations**  
Drawing No. **749.EX.002**      Revision -

Status  
Planning      Drawn by  
DG

Date  
24.02.2021      Scale  
1:100 @ A3

