



NOTES:
 CONTRACTOR MUST CHECK ALL DIMENSIONS ON SITE
 © COPYRIGHT hannaford

These plans are based on an approximate measured survey and are indicative only.


Any detailed design should be based on independent measurements

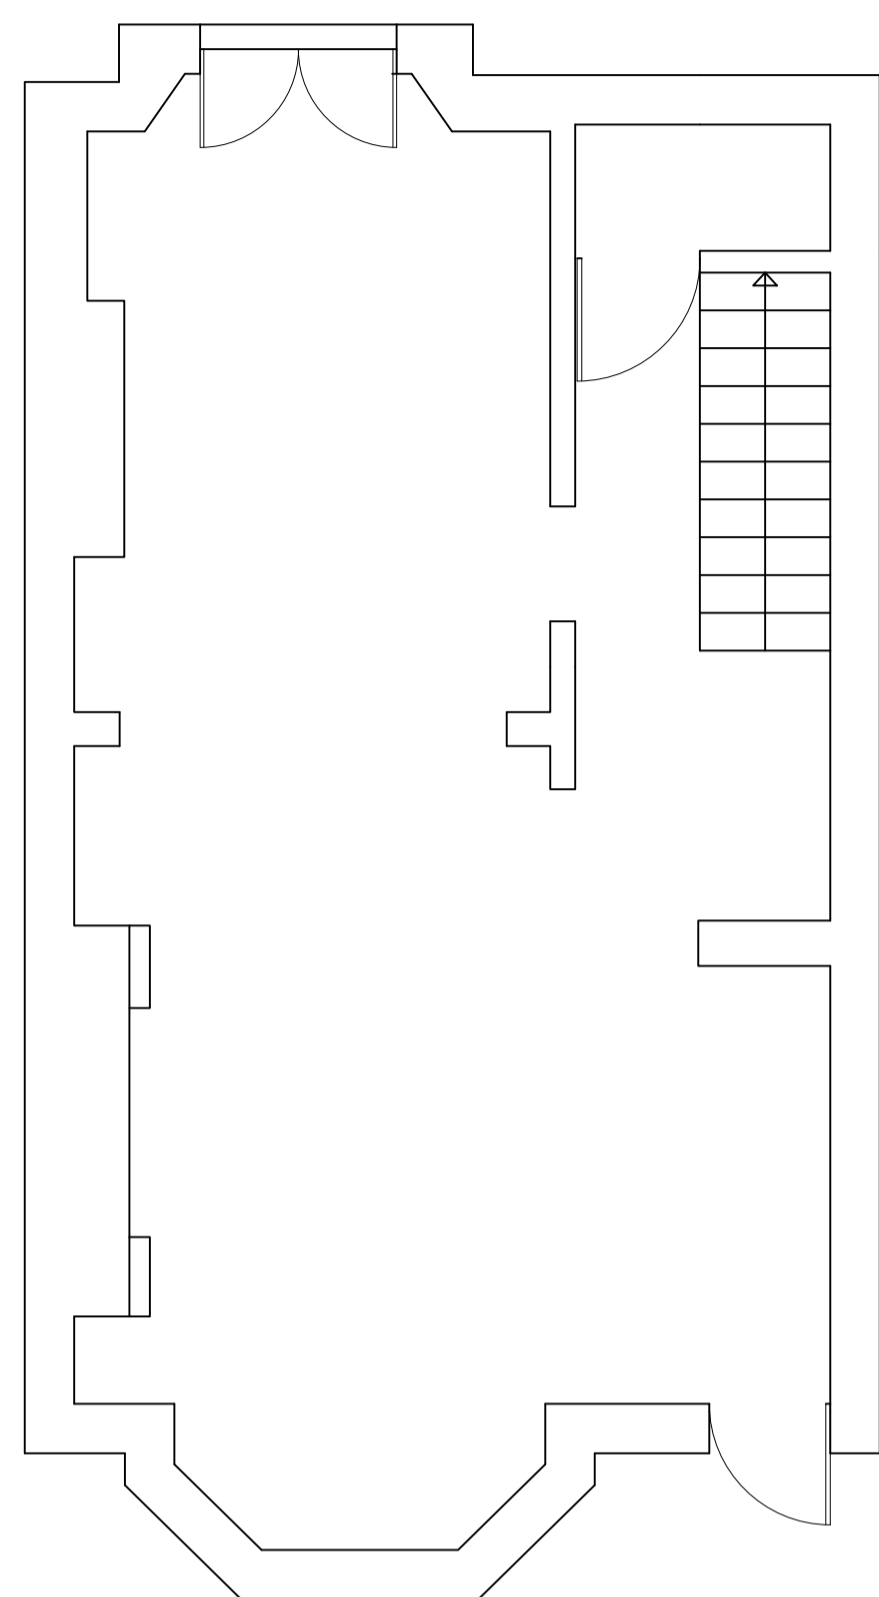


Existing Lower Ground Floor

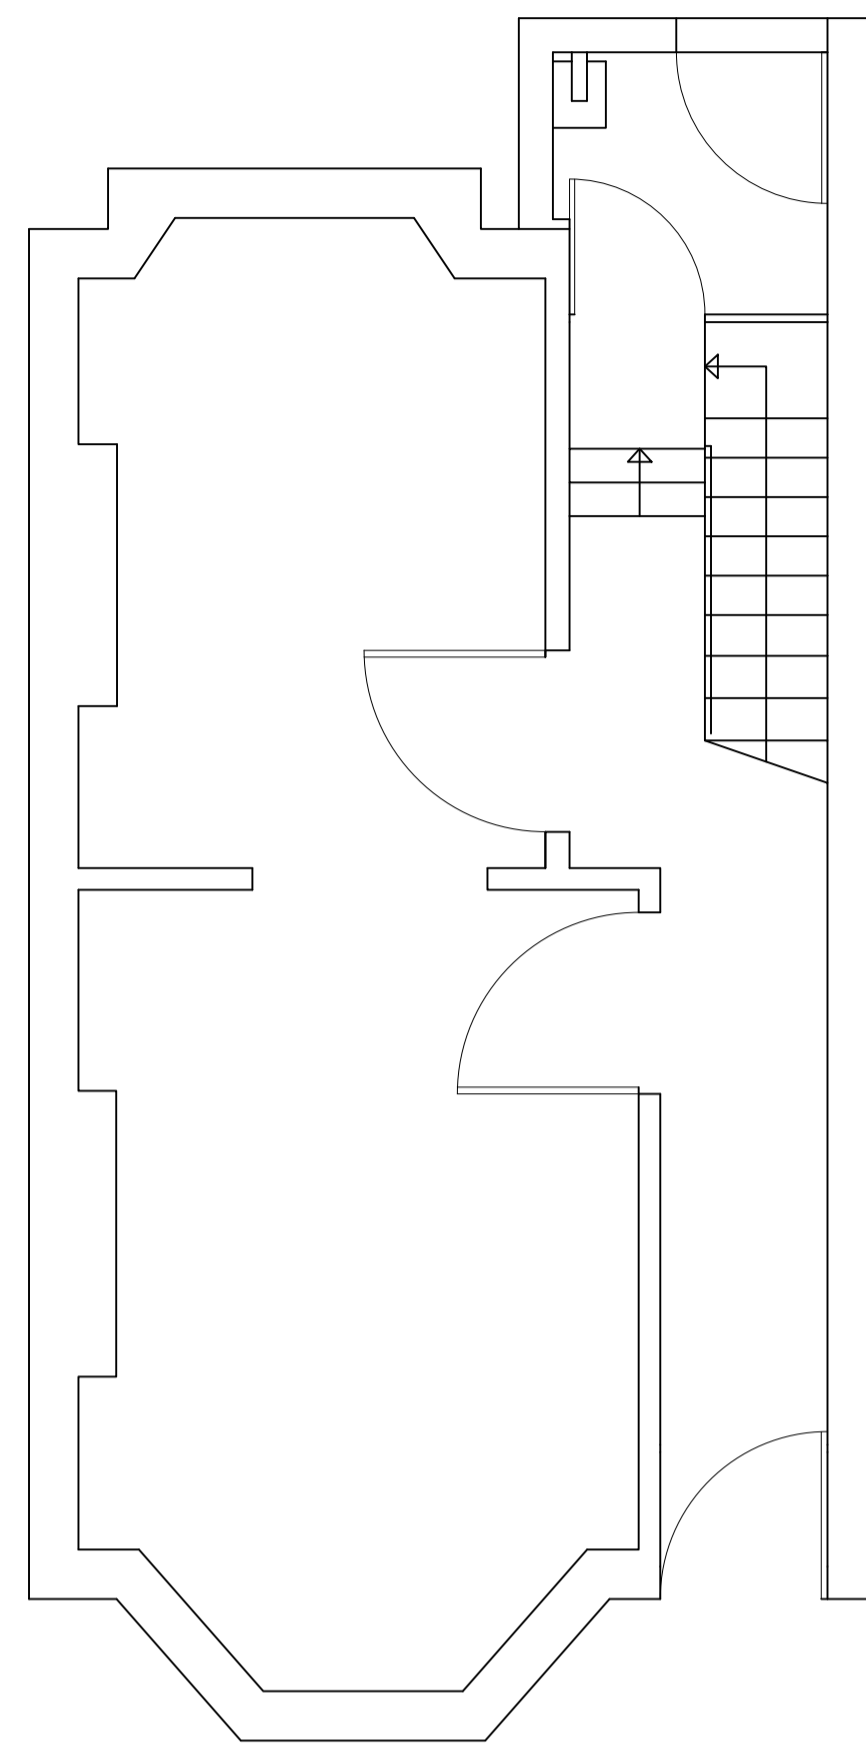


Existing Ground Floor

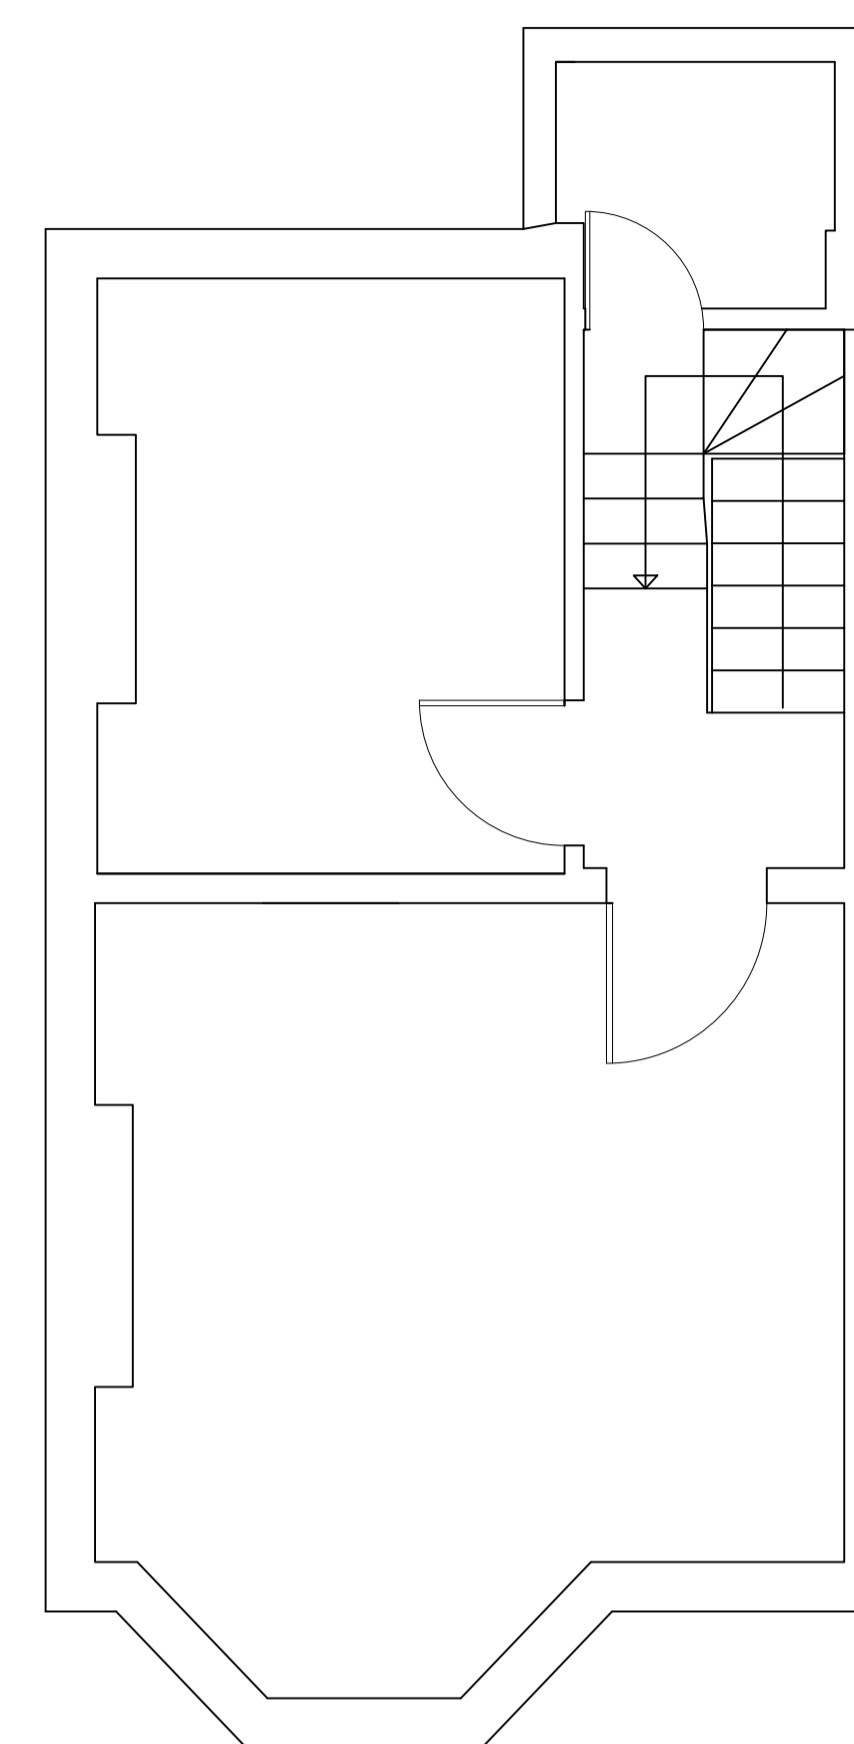

Existing First Floor

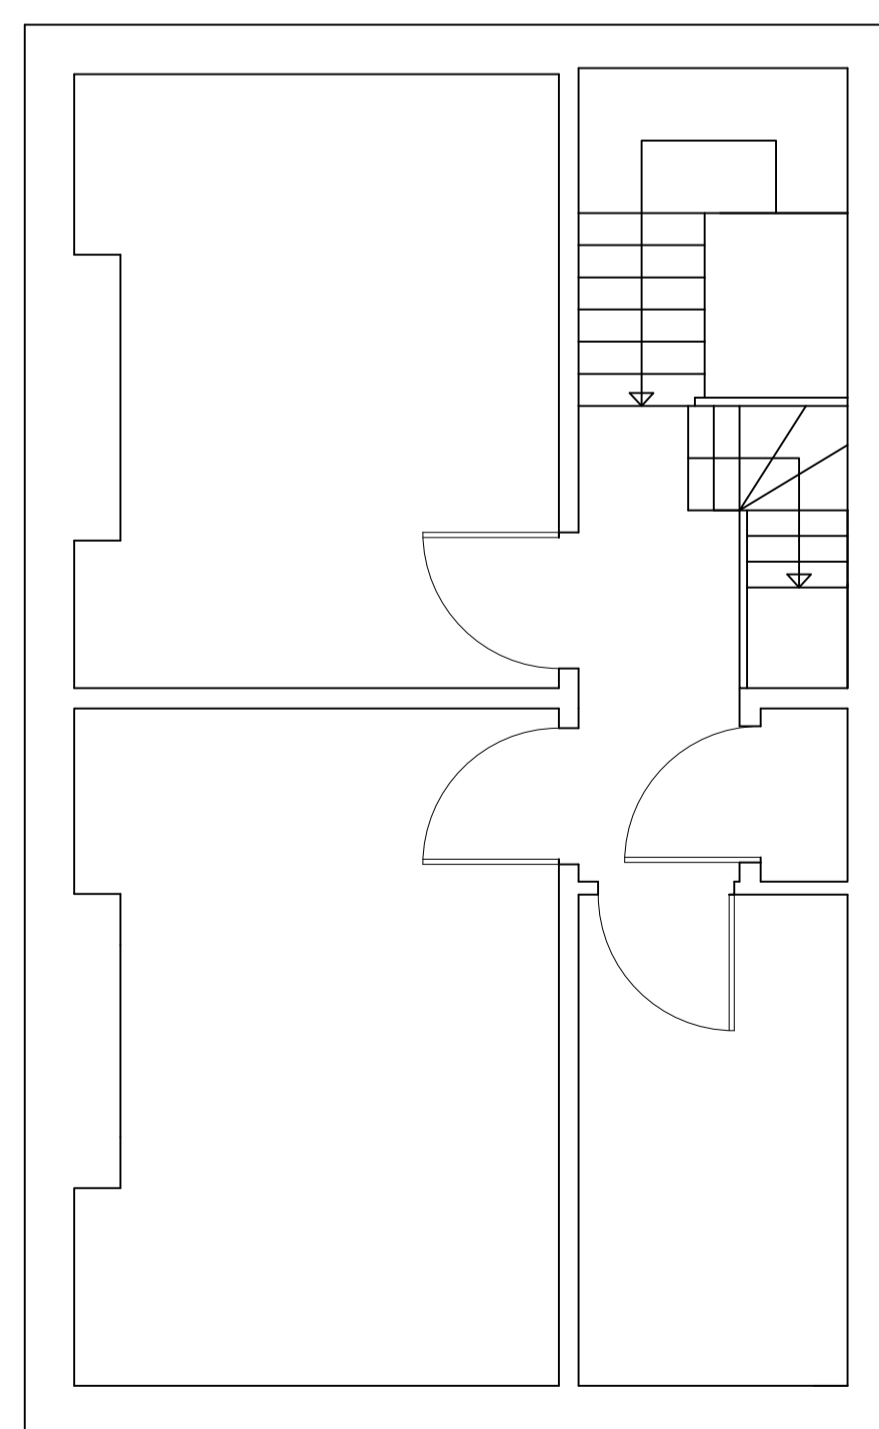

Existing Second Floor

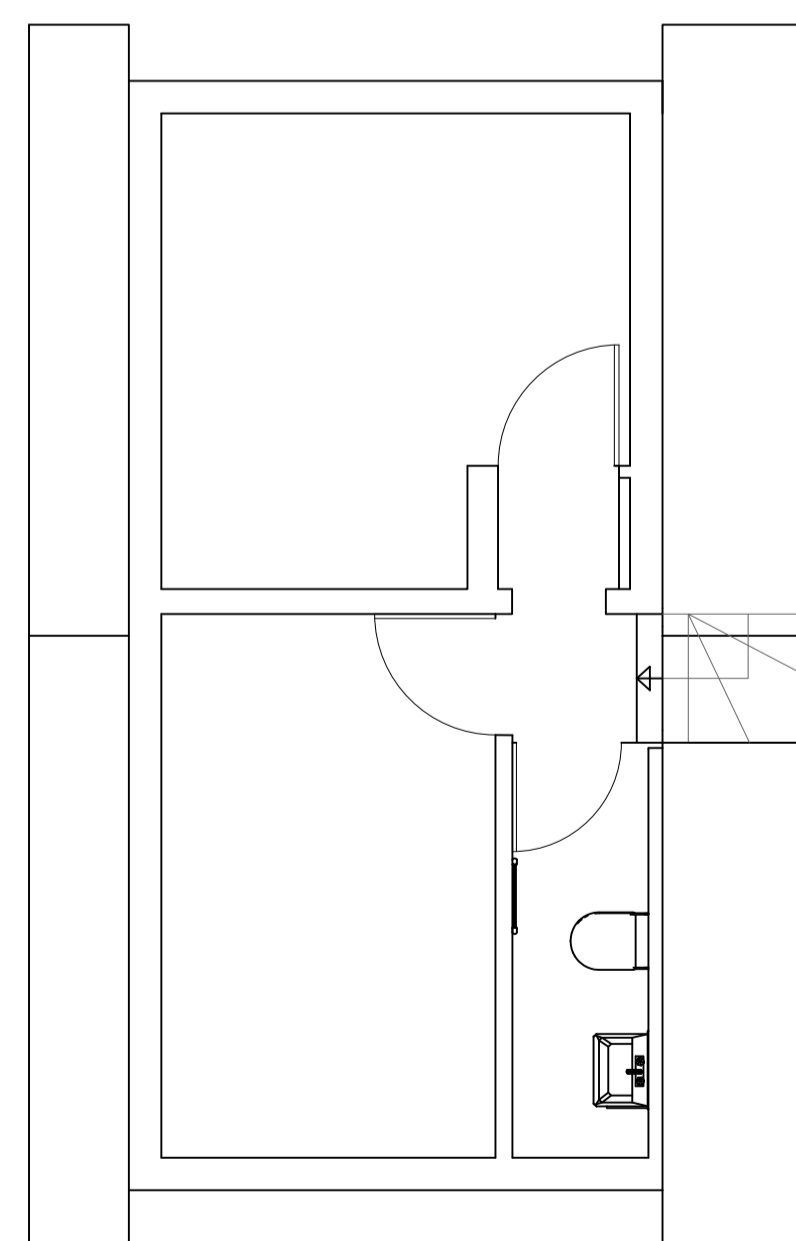

Existing Third Floor

Date:	Comments:	Init:
-------	-----------	-------

Revisions:	Date:	Signature:
------------	-------	------------

APPROVED	Date:	Signature:
----------	-------	------------


hannaford
 K R HANNAFORD & COMPANY LTD
 UNIT 6 HANDLEY PAGE WAY COLNEY STREET
 ST ALBANS HERTS AL2 2DQ
 tel 01923 851 070 fax 01923 839 873
 joinery@hannaford.co.uk
 www.hannaford.co.uk

CLIENT
SIRE0001

PROJECT
31 Gayton Road
London
NW3 1TY

DRAWING
Existing Floor Plans

SCALE 1:50 @ A1

DRAWN BY D.G DATE 08/02/2021

DRAWING No	REV
------------	-----