


All drawings are presented in iso a3 with dimensions in [mm] millimeters unless stated otherwise.



These drawings are indicative design intent. all dimensions must be verified by the appointed site representative.

Do not scale from drawing.

101 A+D retain all rights to any version of this drawing regardless of receipt of payment by the client.

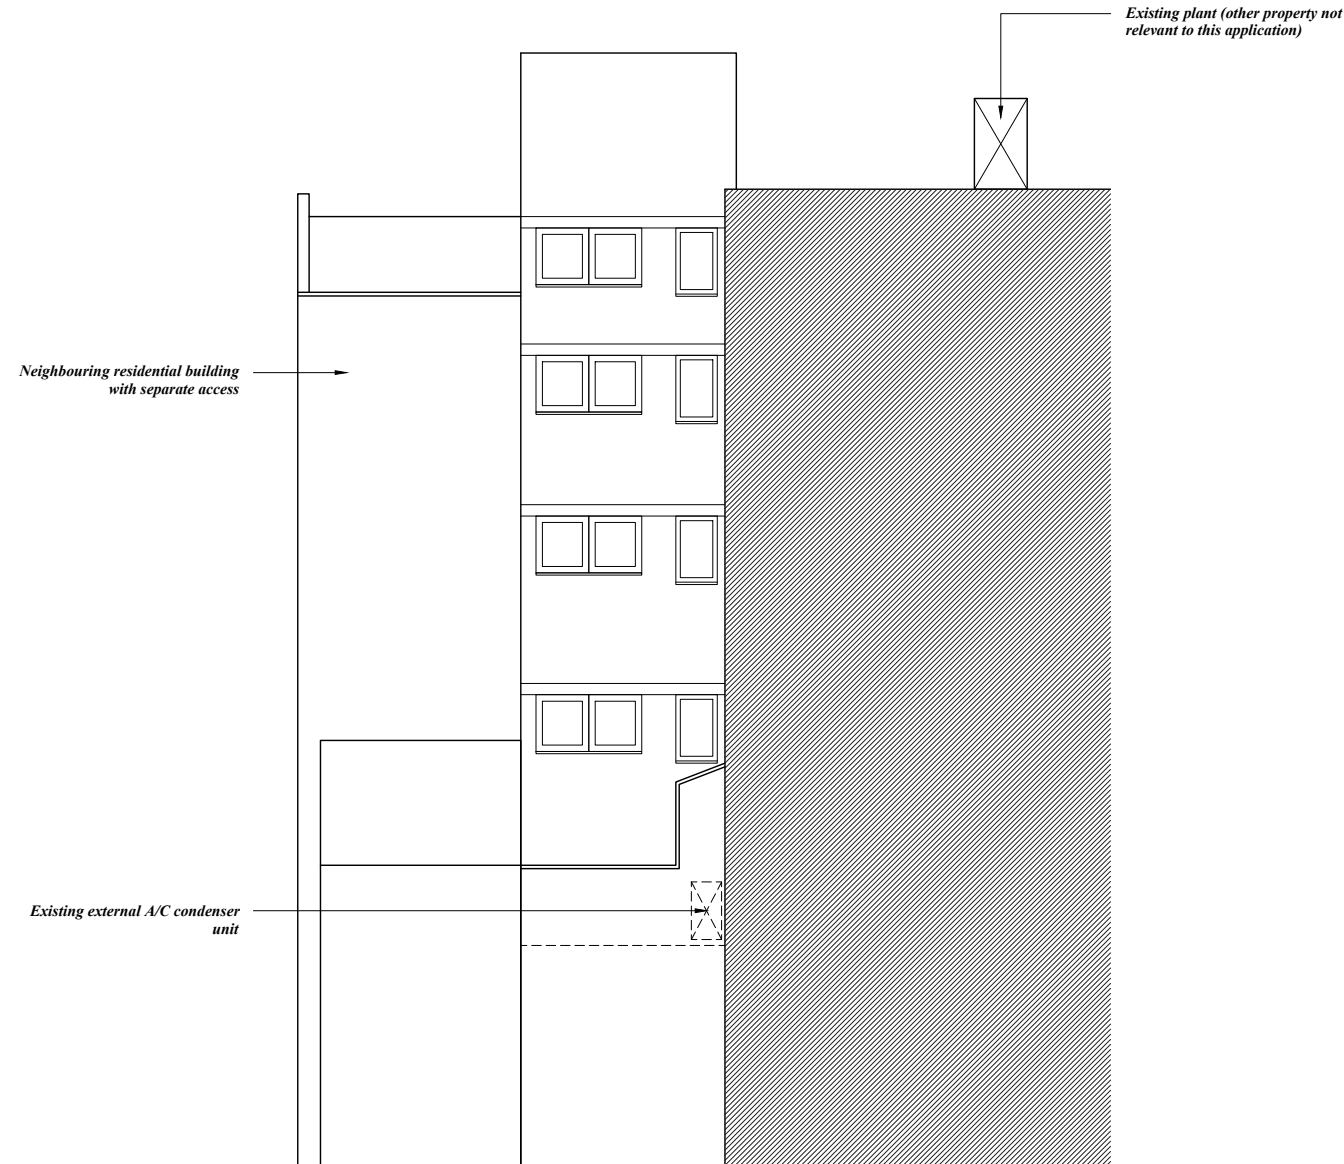

1 Elevation
Existing Rear South Elevation
Scale : 1:200 at isoA3

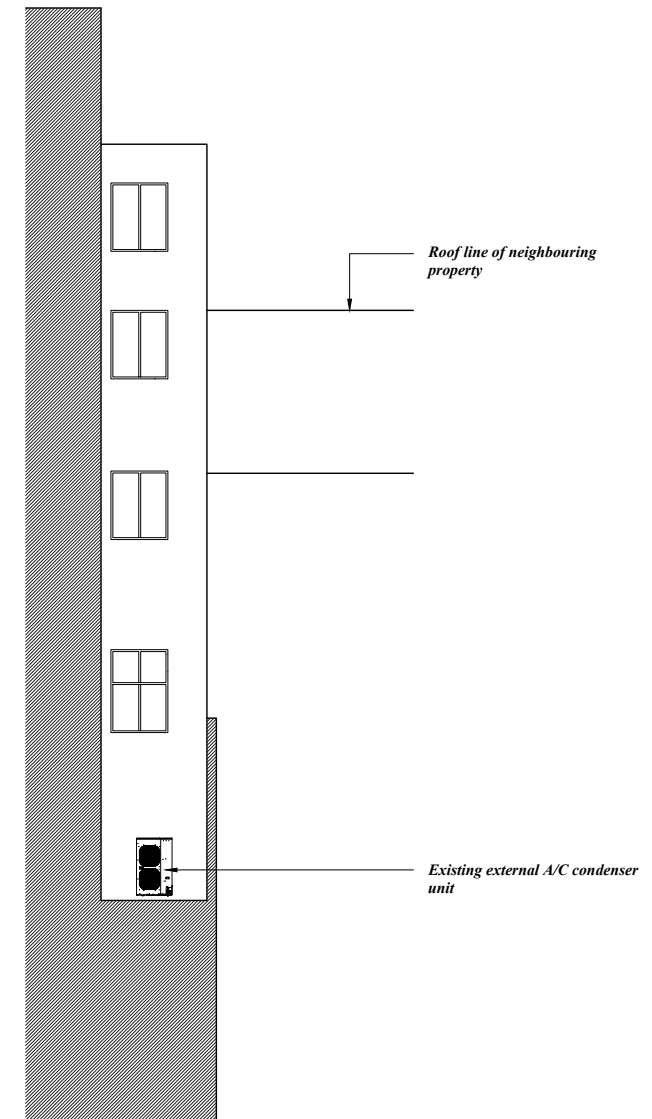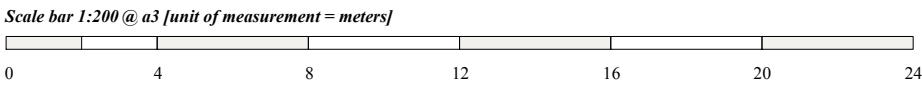

1 Elevation
Existing Rear West Elevation
Scale : 1:200 at isoA3

Project Client	Project Address	Drawing Submissions	Notes	Project Reference	Drawing Number	Drawing Revision Status	Drawing Scale
101 Architecture+Design First Floor, 108c Stokes Croft, St Pauls, Bristol, BS1 3RU, UK.	WatchHouse. 36 Maltby Street, London, SE1 3PA, UK	17.03.21 Issued to Case Officer	N/A Not applicable	166.2020	101_DRG_AI.6	N/A	1:200 at iso A3
				Project Title	Drawing Title	Project Status	Drawing Submission Date
				Watch House, 1-3 Denmark Street	Existing rear elevations	Pre-Start	17th March 2021