



Existing Elevations (1:100)

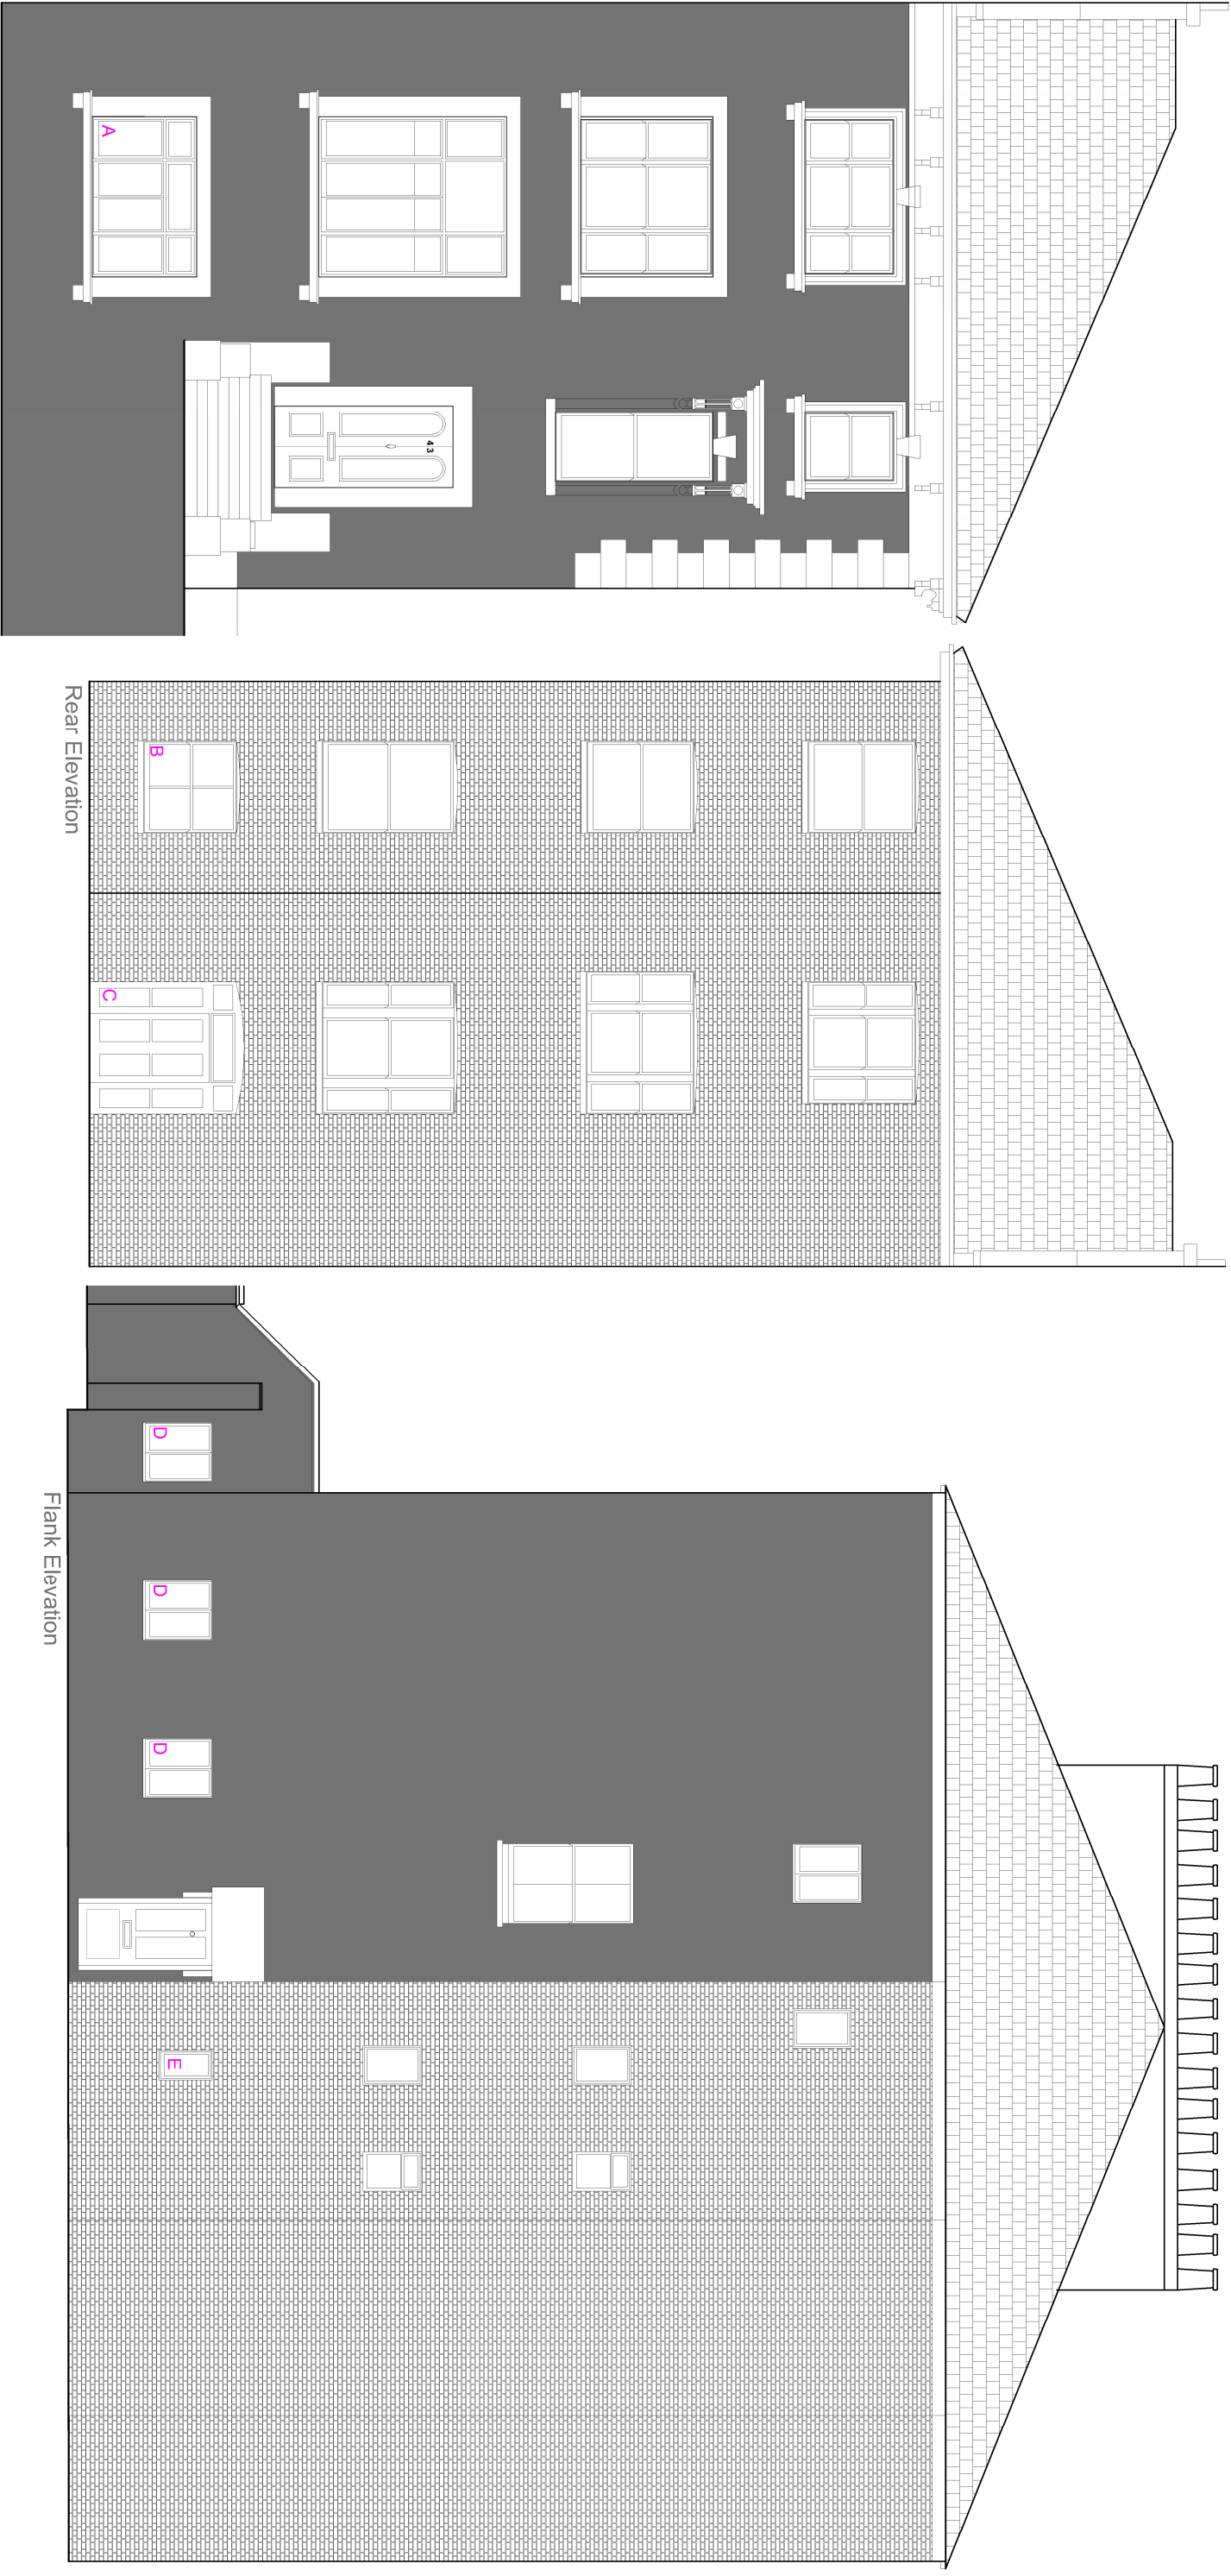

Front Elevation

Rear Elevation

Flank Elevation

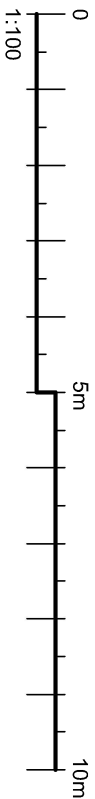

REVISION

D

C

DATE

A3

CLIENT:
London Borough of Camden

PROJECT:
Window Replacement Works

ADDRESS:

43 Beisize Square,
Beisize Park,
London, NW3 4HN

TITLE:

Existing Elevations
Planning

SCALE:

1:100 @A3

D

JM

C

DATE

04/03/2021

REVISION

30920

DRAWING NO.

P02

REVISION

B



146-148 ELTHAM HILL
LONDON, SE9 5DY
T: 020 8294 1000
F: 020 8294 1320
E: general@bailygarner.co.uk