

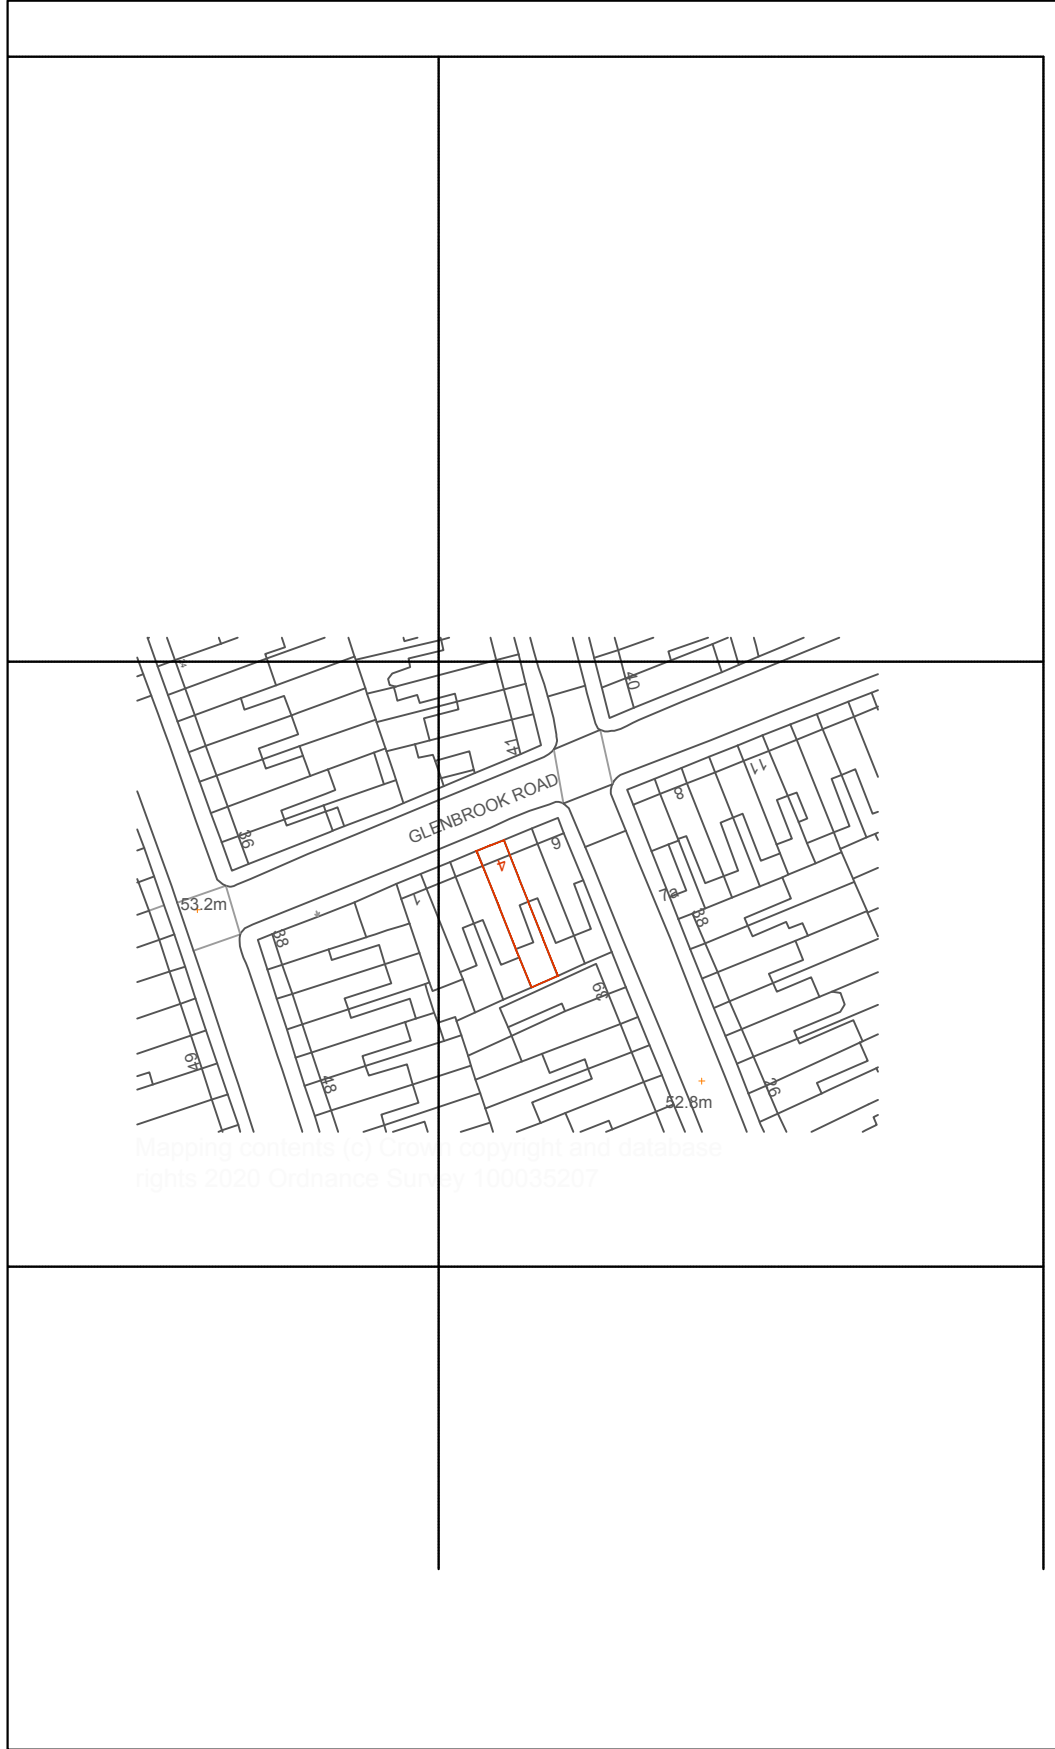


LOCATION PLAN
Scale 1:1250 at A3

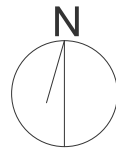

EXISTING SITE PLAN
Scale 1:200 at A3

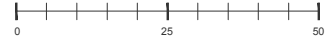