


PROPOSED SITE ELEVATION 01 - REAR ELEVATION 1:200 (A1) / 1:400 (A3)

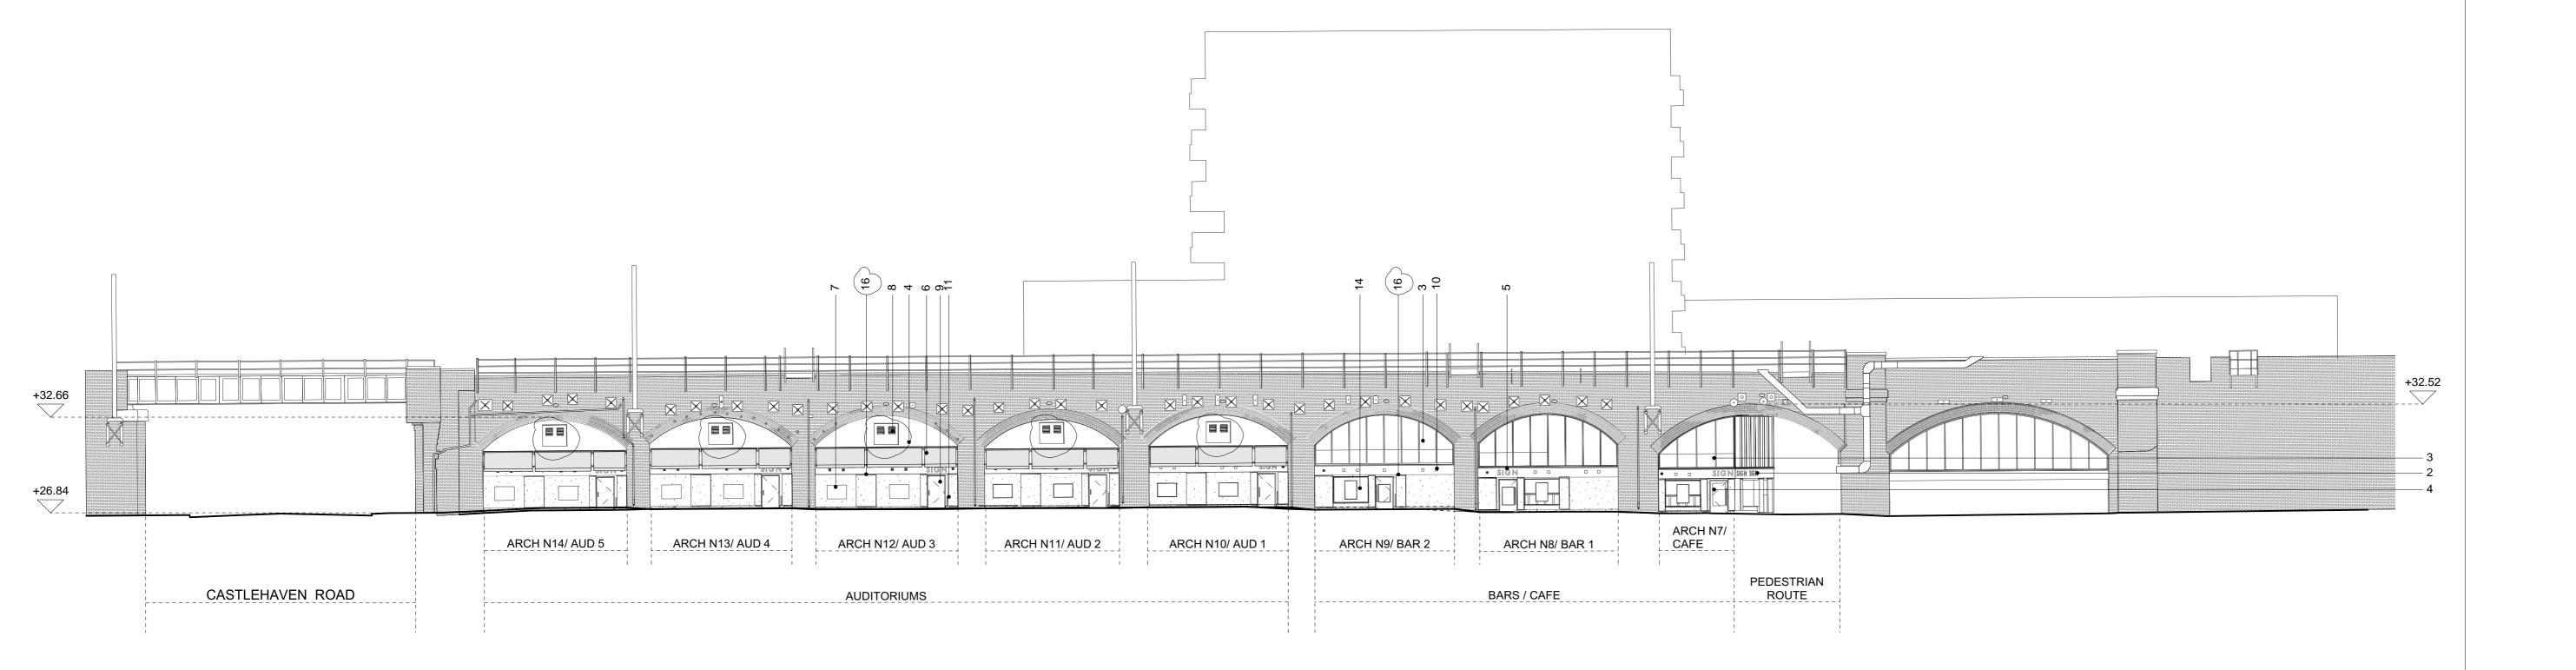

PROPOSED SITE ELEVATION 02 - FRONT ELEVATION 1:200 (A1) / 1:400 (A3)

Do not scale off this drawing. This drawing is to be read with all other contract documents. Any discrepancies are to be reported to the Architect. At construction status, this drawing remains design intent only. All information to be checked by contractor for site accuracy and fit. Drawings are subject to statutory approvals and site surveys.	- 20.11.20 Issued for Planning		m 1	CURZON CAMDEN JOB NO	IOR NO
	A 29.01.21 Elevations updated for Planning		6a Peacock Yard, Iliffe Street London SE17 3LH t 020 7928 9171		
	B 19.03.21 Elevations updated for Planning			DRAWING NAME PROPOSED SITE ELEVATION 01	
				DRAWING STATUS PLANNING	
			mail@t-sa.co.uk	DATE SCALE DRAWN CHECKED	NUMBER REV.
			www.t-sa.co.uk	19.03.21 1:200 (A1) / 1:400 (A3) JK JF	455_1170 B

KEY:

1. Brick

4. Render

2. Metal fascia

3. Glazed curtain wall

6. Retractable awning

5. Signage (to form part of a separate planning application)