


↑↑
Upper floor flat

↑↑
Basement unit


New white painted
timber external door

Proposed Side elevation

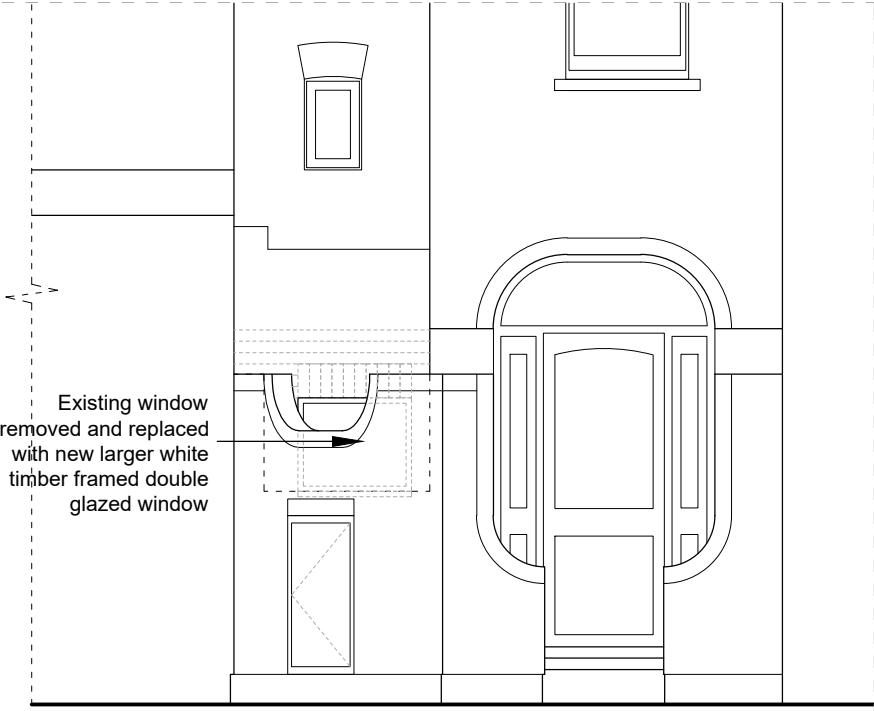

↑↑
Upper floor flat


Proposed Rear elevation

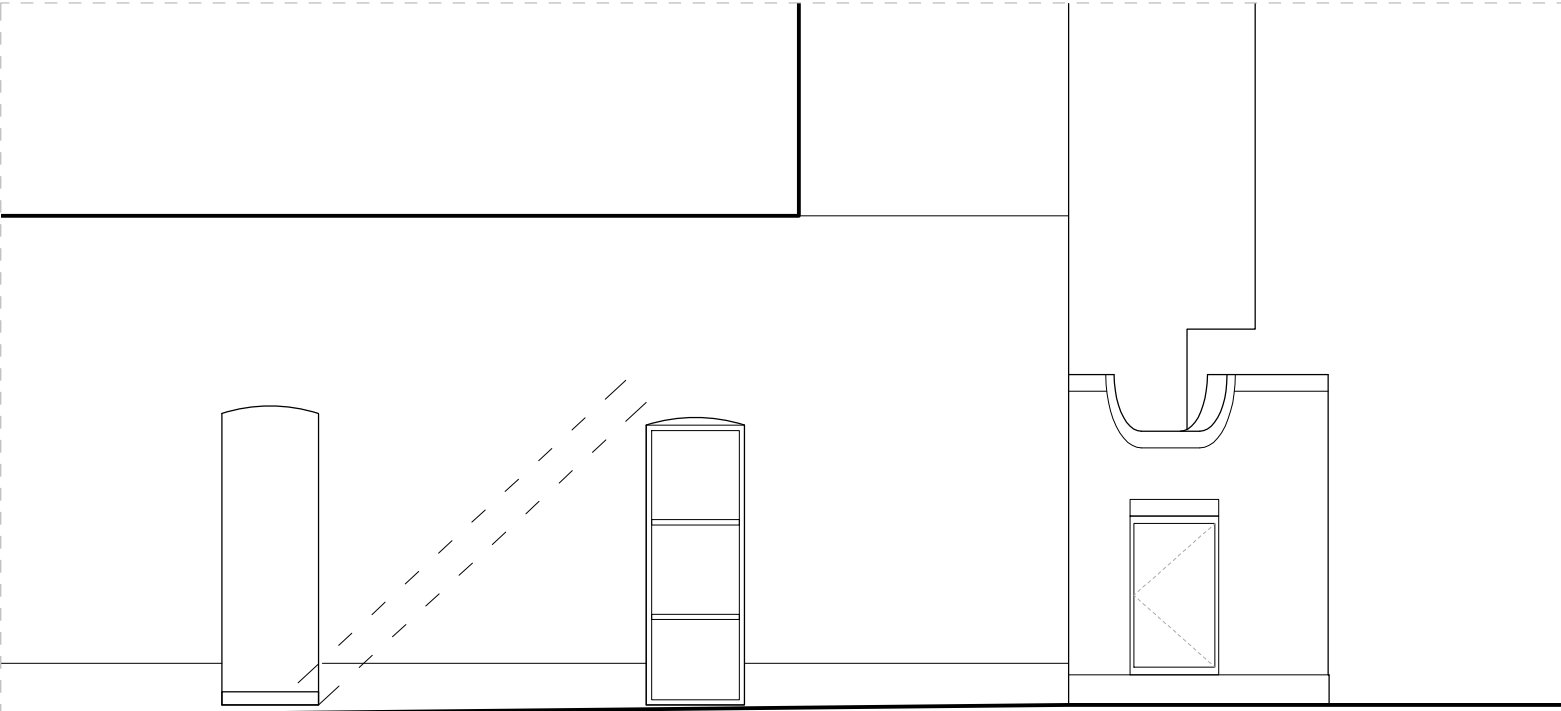

↑↑
Upper floor flat

↑↑
Basement unit

Existing Side elevation

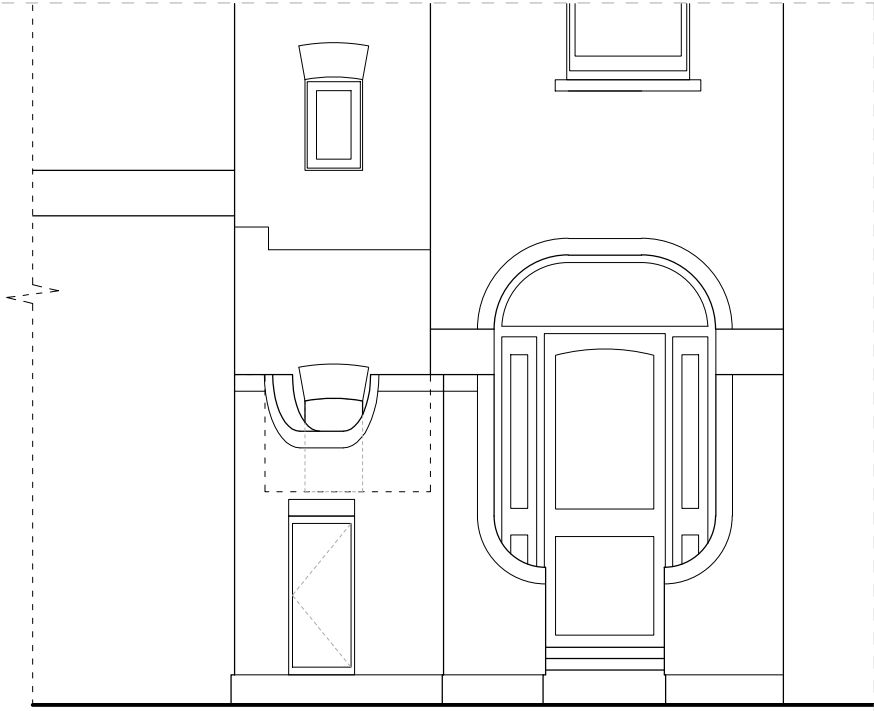

↑↑
Upper floor flat

Existing Rear elevation

NOTE

THIS DRAWING IS TO BE READ IN CONJUNCTION WITH ALL OTHER RELEVANT DRAWINGS AND SPECIFICATIONS

THIS DRAWING HAS BEEN PREPARED FOR IDENTIFICATION PURPOSES ONLY. VERIFICATION OF DRAWN INFORMATION TO BE CARRIED OUT BY CONTRACTOR PRIOR TO OTHER USE. ALL DIMENSIONS TO BE CHECKED ON SITE. AND SUCH DIMENSIONS TO BE THE CONTRACTORS RESPONSIBILITY. DRAWING ERRORS AND OMISSIONS TO BE REPORTED TO THE CONTRACT ADMINISTRATOR.

B - New windows and door to be timber	19/03/21
A - External door added	05/03/21
REVISION	DATE

Eveleigh Designs

rupert@eveleighdesigns.co.uk			
jocelyn@eveleighdesigns.co.uk			
tel 07722 830254			
project		no	
42 & 9a ROSSLYN MEWS		20/17	
London NW3			
drawing		no	
EXISTING & PROPOSED ELEVATIONS		GA 02 /B	
scale	date	drawn	checked
1:50@A3	02.11.20	RE	JLE

PLANNING

