


LOCATION PLAN


1:1250

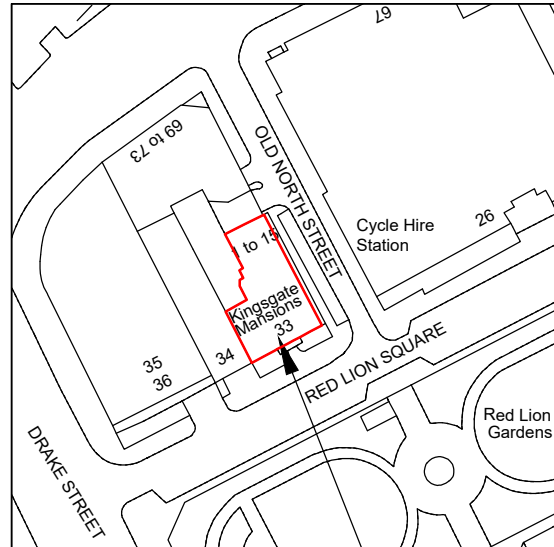



THE SITE

SITE PLAN

1:500

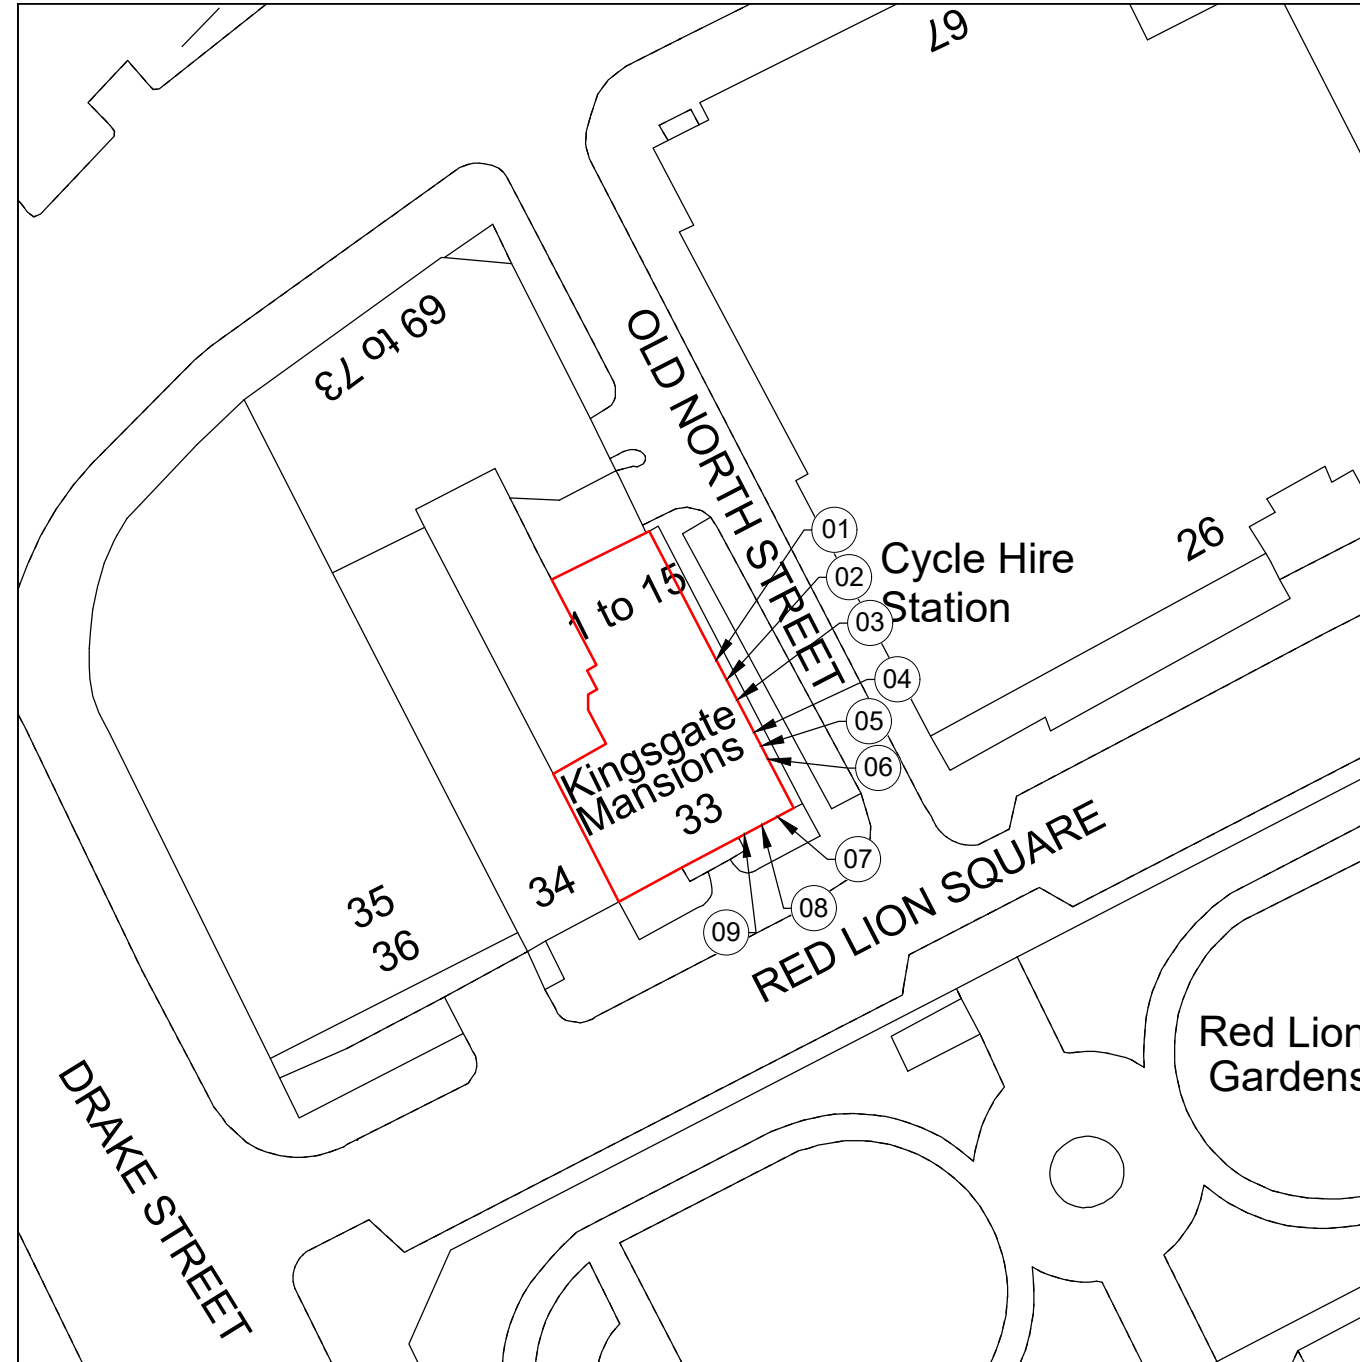

PROPOSED LOCATION

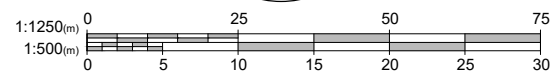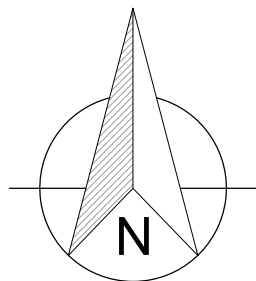

1. All dimensions in millimetres (mm) and levels in metres (m) unless noted otherwise.
2. This drawing to be read in conjunction with all other relevant drawings and specification.
3. All work to comply with the relevant British Standards, Codes of Practice and the Building Regulations.

Revisions:

Customer: Mr Scot Murray
 Flat 7, Kingsgate Mansions
 33 Red Lion Square
 London
 WC1R 4RB

Drawing Title:
 Location and Site plan

Drawing No: 2324/PP/01 Contract No: SU2324BA

Scale: As Shown Starting Date: 22 MAR 2021

Drawn: V.PODKOLZINA Size: A3 Revision: . Ref No: .

© Crown copyright. All rights reserved.
 License numbers 010031673 and 100042205