


EXISTING ELEVATIONS



A. Existing Elevation from Street

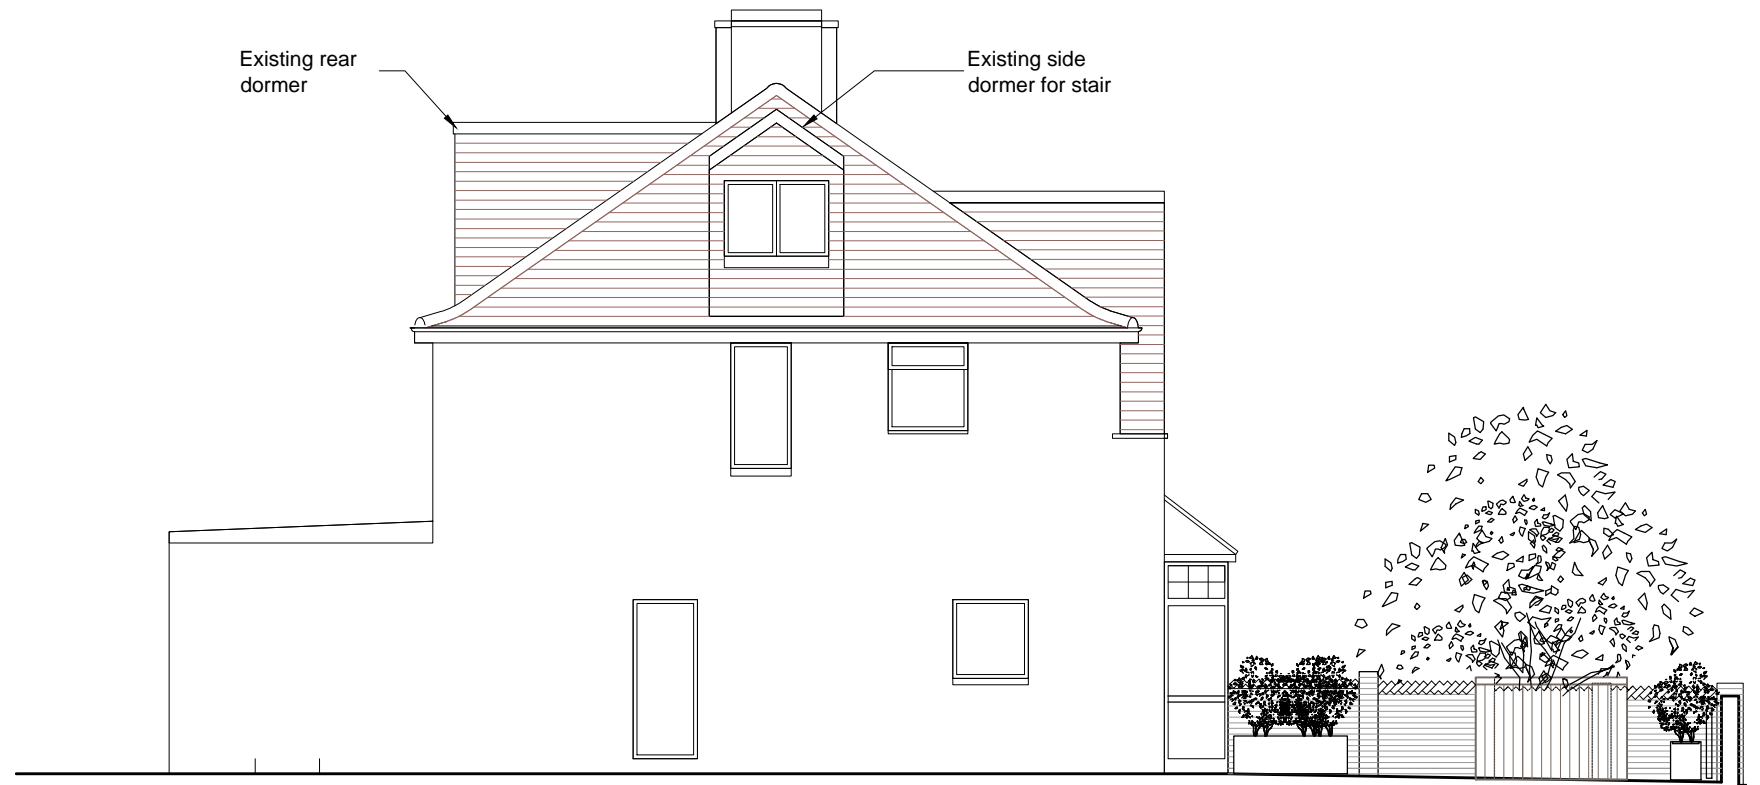

B. Existing Side Elevation



C. Existing Rear Elevation

Scale line @ 1:100



<p>Revisions</p> <p>1. This drawing and all the designs herein are the sole property of HAT and may not be used without written authorisation.</p> <p>2. These drawings are not for construction and the contractor must verify all site dimensions and must notify h&dd of any discrepancies.</p> <p>3. Do not scale from this drawing all dimensions shown to be confirmed on site prior to construction</p> <p>4. All measurements in metric</p>	Project		Drawing	
	35 Swains Lane Holly Lodge Estate		EXISTING ELEVATIONS	
	Scale	Date	Drawing No	Revision
	1:100@A3	March 2020	240-1_EL-01	
				<p>22A Iliffe Yard London SE17 3QA tel: +44(0)207 703 2270 info@hatarch.co.uk www.hatarch.co.uk</p>