




EXISTING - Third Floor Plan  
Scale 1:100@A3 EX-01

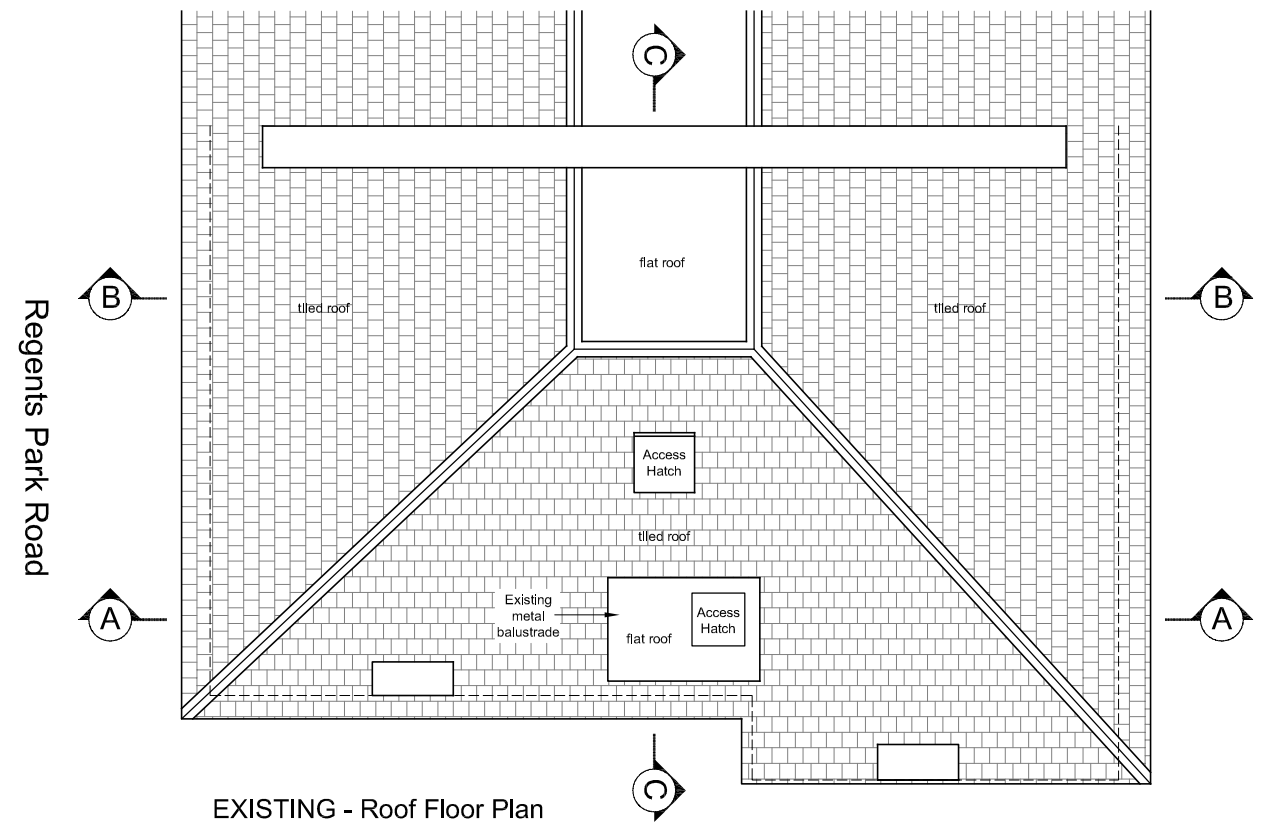

EXISTING - Roof Floor Plan  
Scale 1:100@A3 EX-01

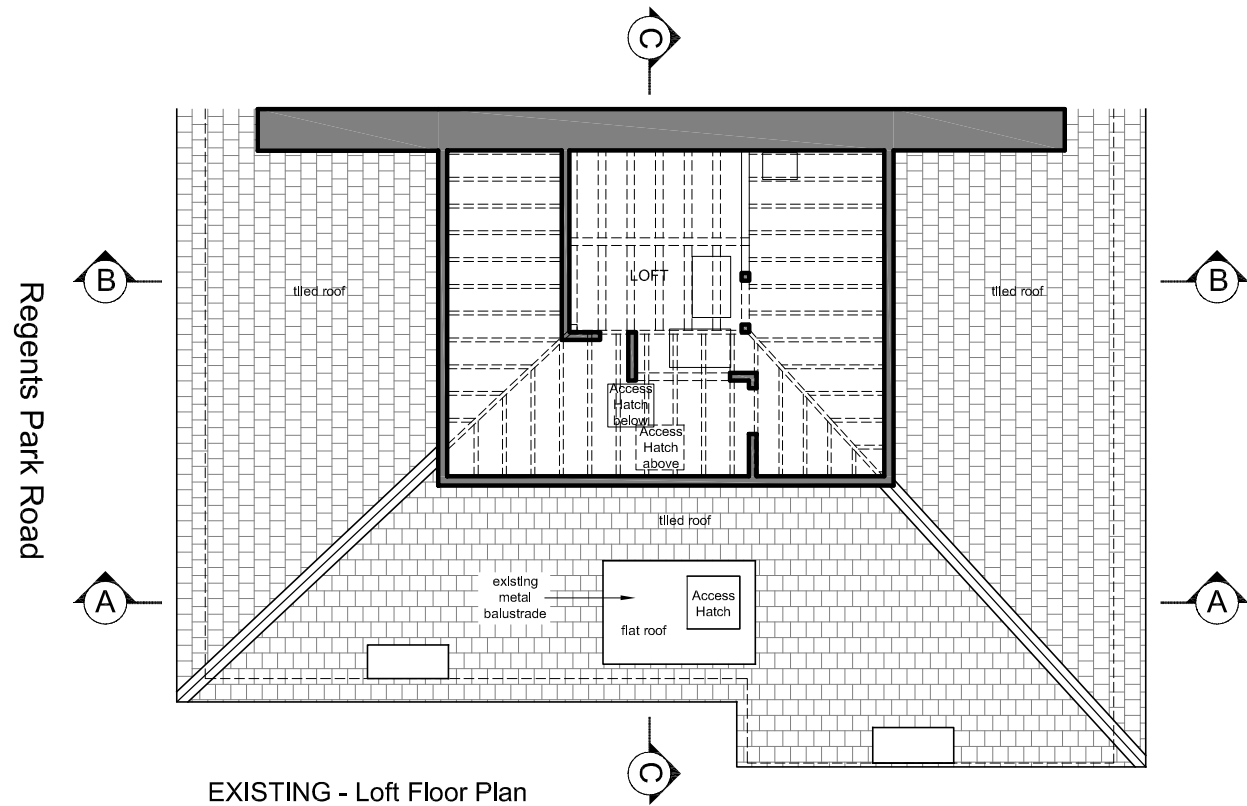

EXISTING - Loft Floor Plan  
Scale 1:100@A3 EX-01

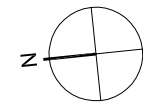

architect

notes

revisions

date rev

project

drawing title

**CCASA**  
ARCHITECTS

CCASA Architects Ltd  
175 Graham Road  
London, E8 1PD

info@ccasa.co.uk  
www.ccasa.co.uk  
@ccasaarchitects

- All dimensions to be checked on site before fabrication
- Contractor to refer to engineers' drawings before proceeding with works
- All drawings and designs are covered by design right (Intellectual property), and may not be distributed, copied or issued without written consent of the architect
- All design concepts are the sole property of the architect and no adaptations, reproductions or copies may be made without written consent of the architect
- These drawings are subject to any variation required or recommended by any statutory authority, or for the better carrying out of the works
- Samples to be provided by contractor for the architect approval
- All finishes to architect's satisfaction
- All drawings to be approved by the architect before construction
- All works to be carried out in accordance with current Building Regulations

Planning

09.02.21 00

Flat L, 37 Regents Park Road  
London NW1 7SY

EXISTING  
Floor Plans

client

Private Client

scale at A1

scale at A3

date

1:100

09.02.21

job no.

19\_36

drawing

EX-01

rev.

00