




Ground Floor Plan
As Existing

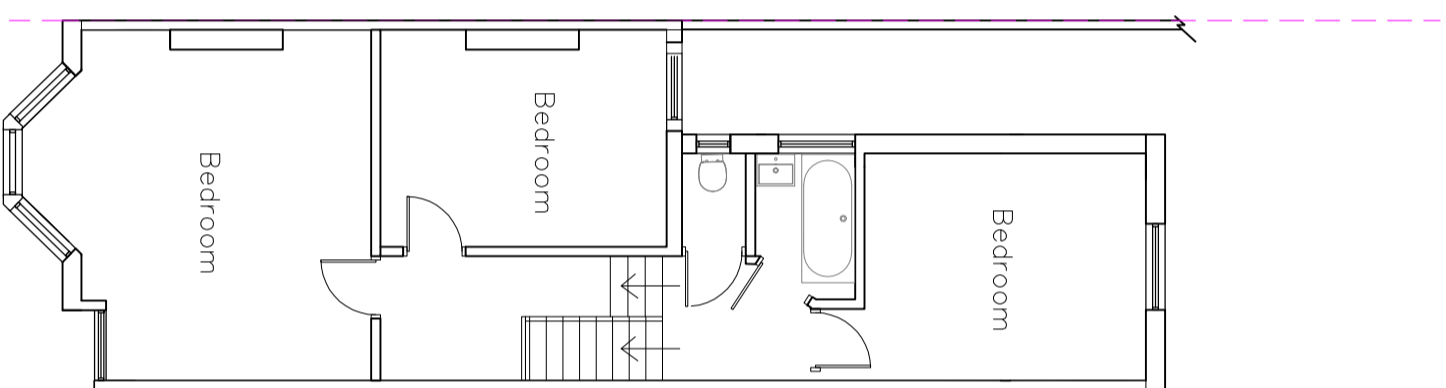

First Floor Plan
As Existing

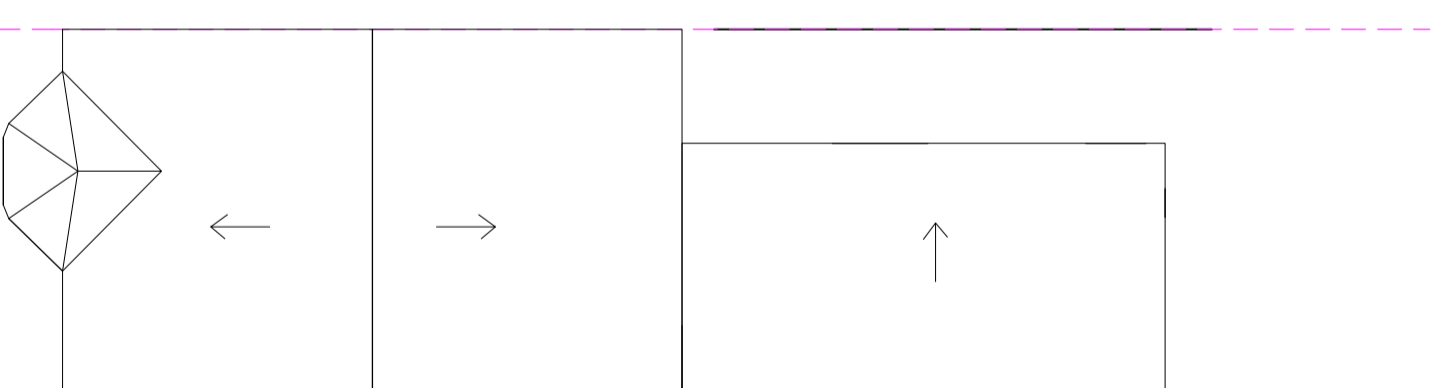

Roof Plan
As Existing

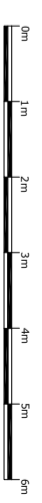

Drawing Title:
Existing Floor Plans

Project:
Rear Dormer Window
to facilitate a loft
conversion

Address:
20 Sumatra Road
NW6 1PU

Drawing Number:
20-01-LT

Revision:

Scale:
1:100@A3

Date:
March 2021

PLANNING
OFFICE@DUOSTUDIOARCHITECTURE.COM

Duo Studio
architecture & interiors