


SITE LOCATION PLAN  
AREA 2 HA  
SCALE 1:1250 on A4  
CENTRE COORDINATES: 526705, 185679

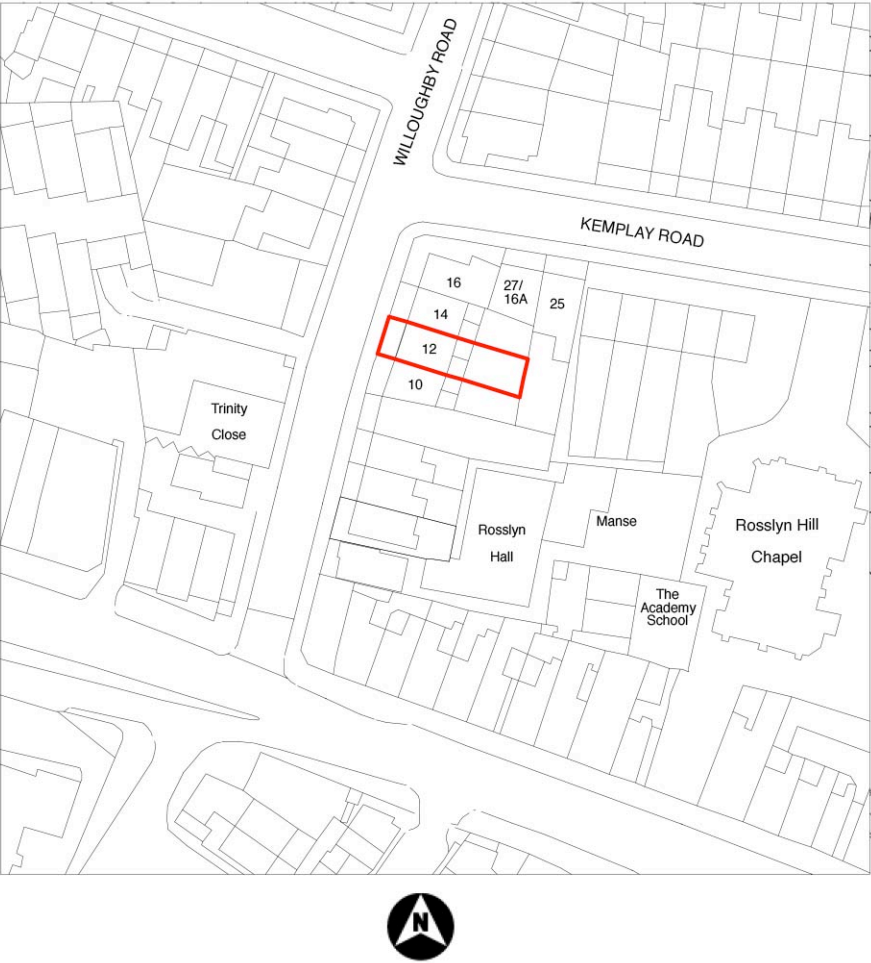



LOCATION





REAR OF 12 WILLOUGHBY RD




REAR OF 11 AND 12 WILLOUGHBY RD

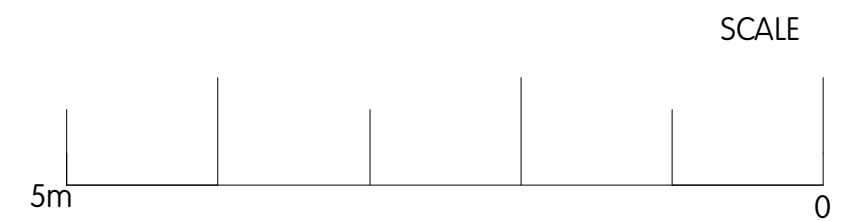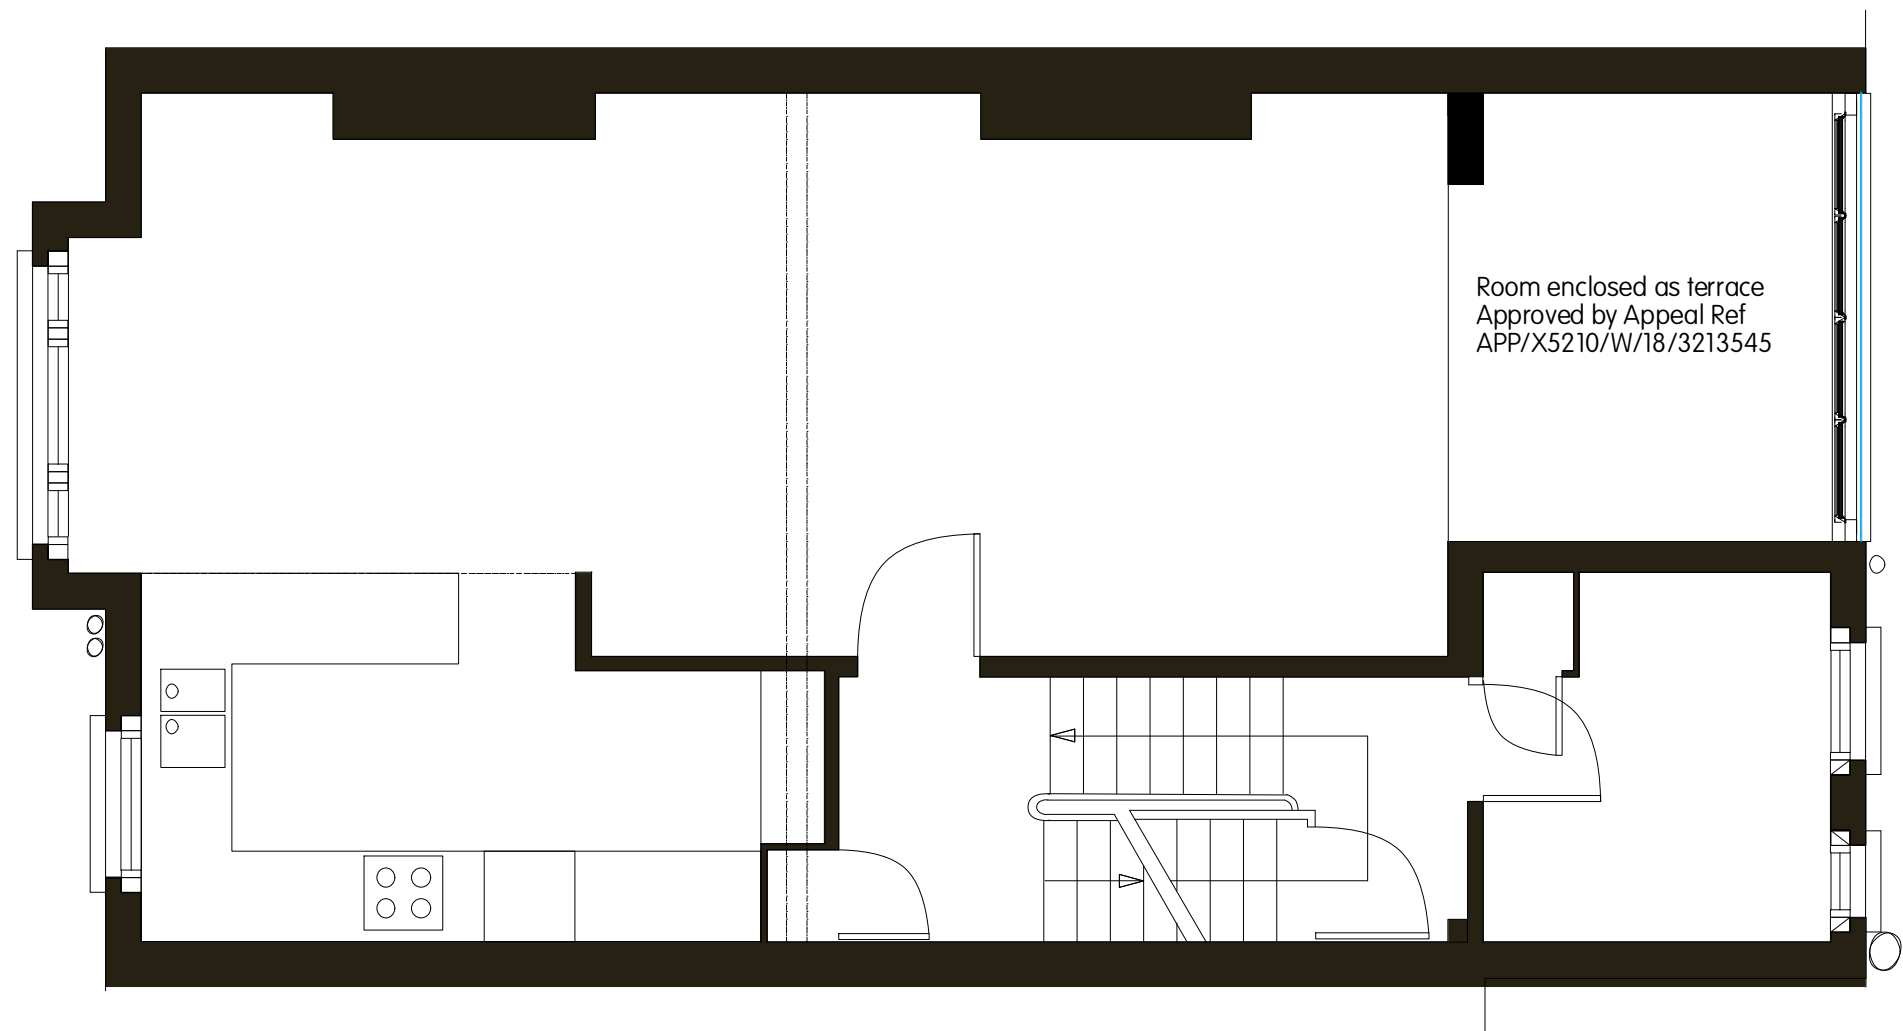

Second Floor Terrace  
Approved by Appeal Ref  
APP/X5210/W/18/3213545

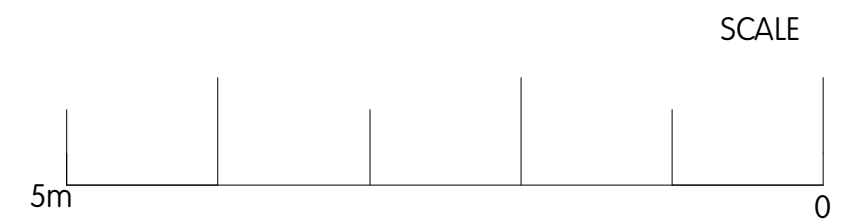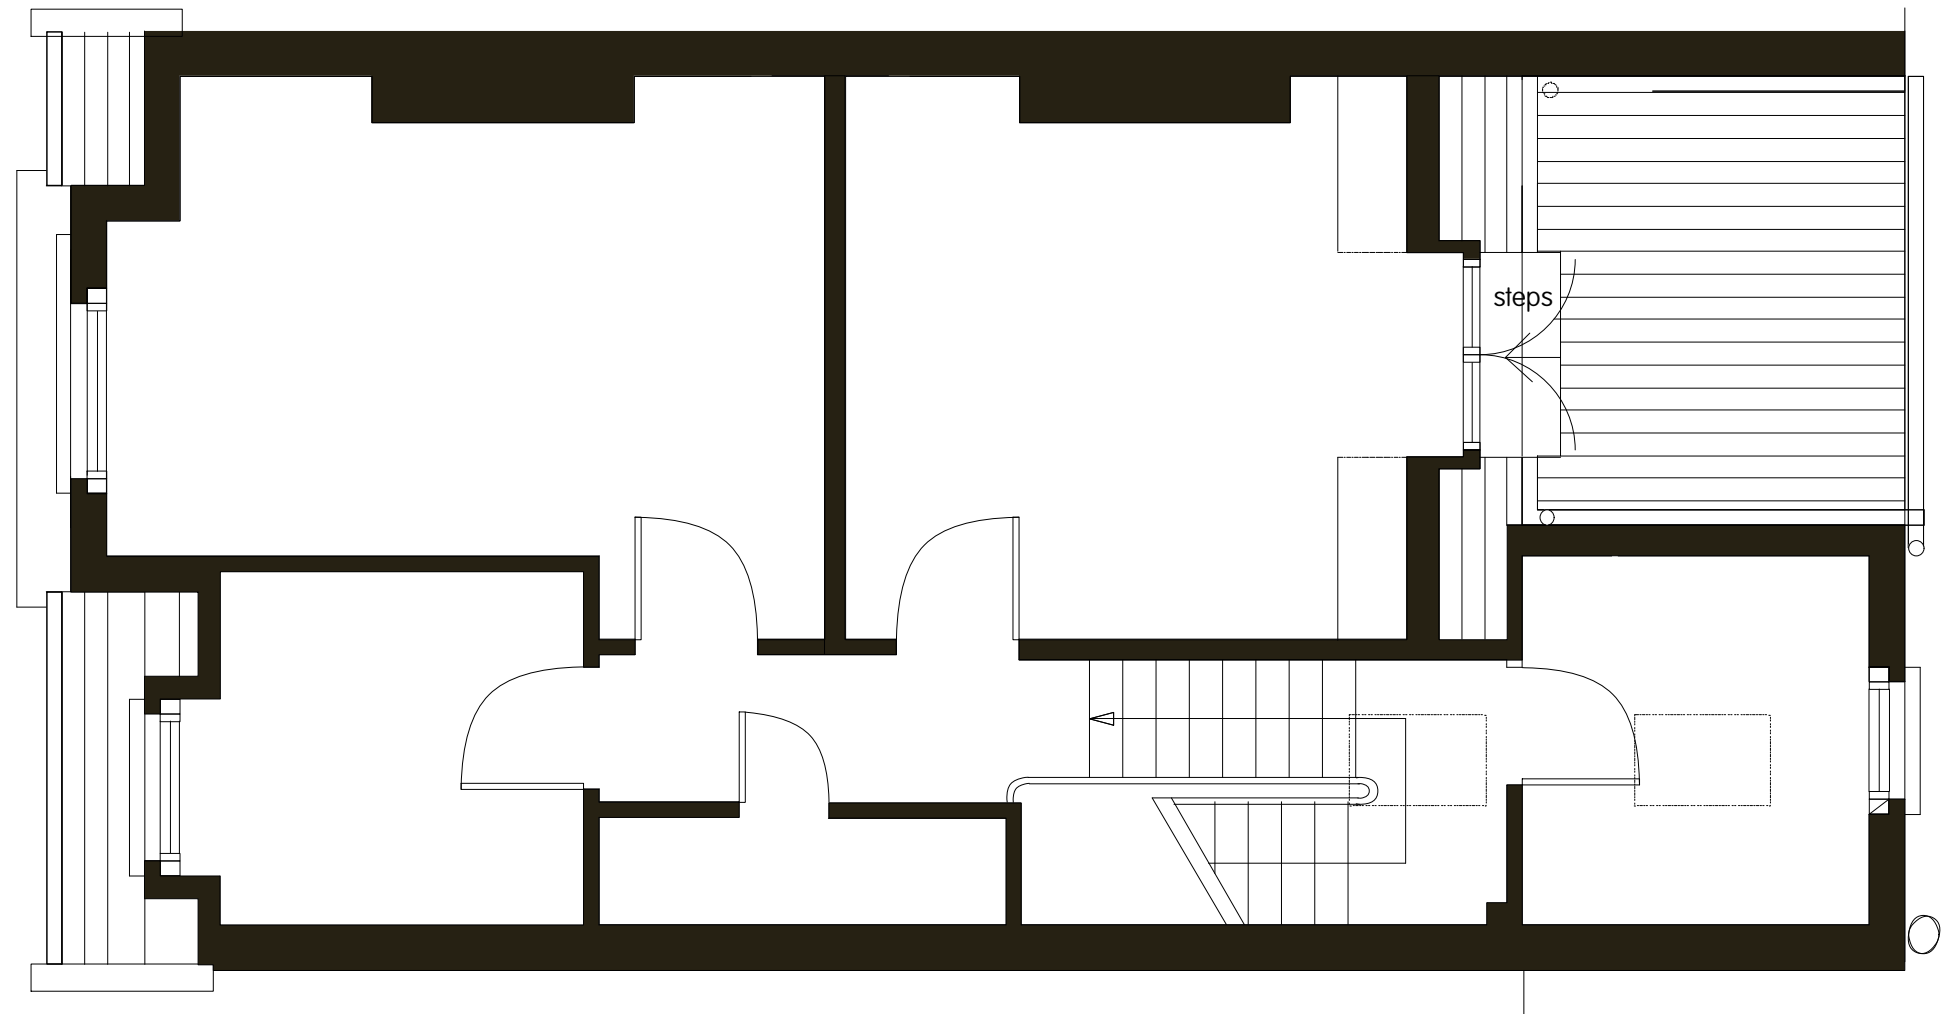


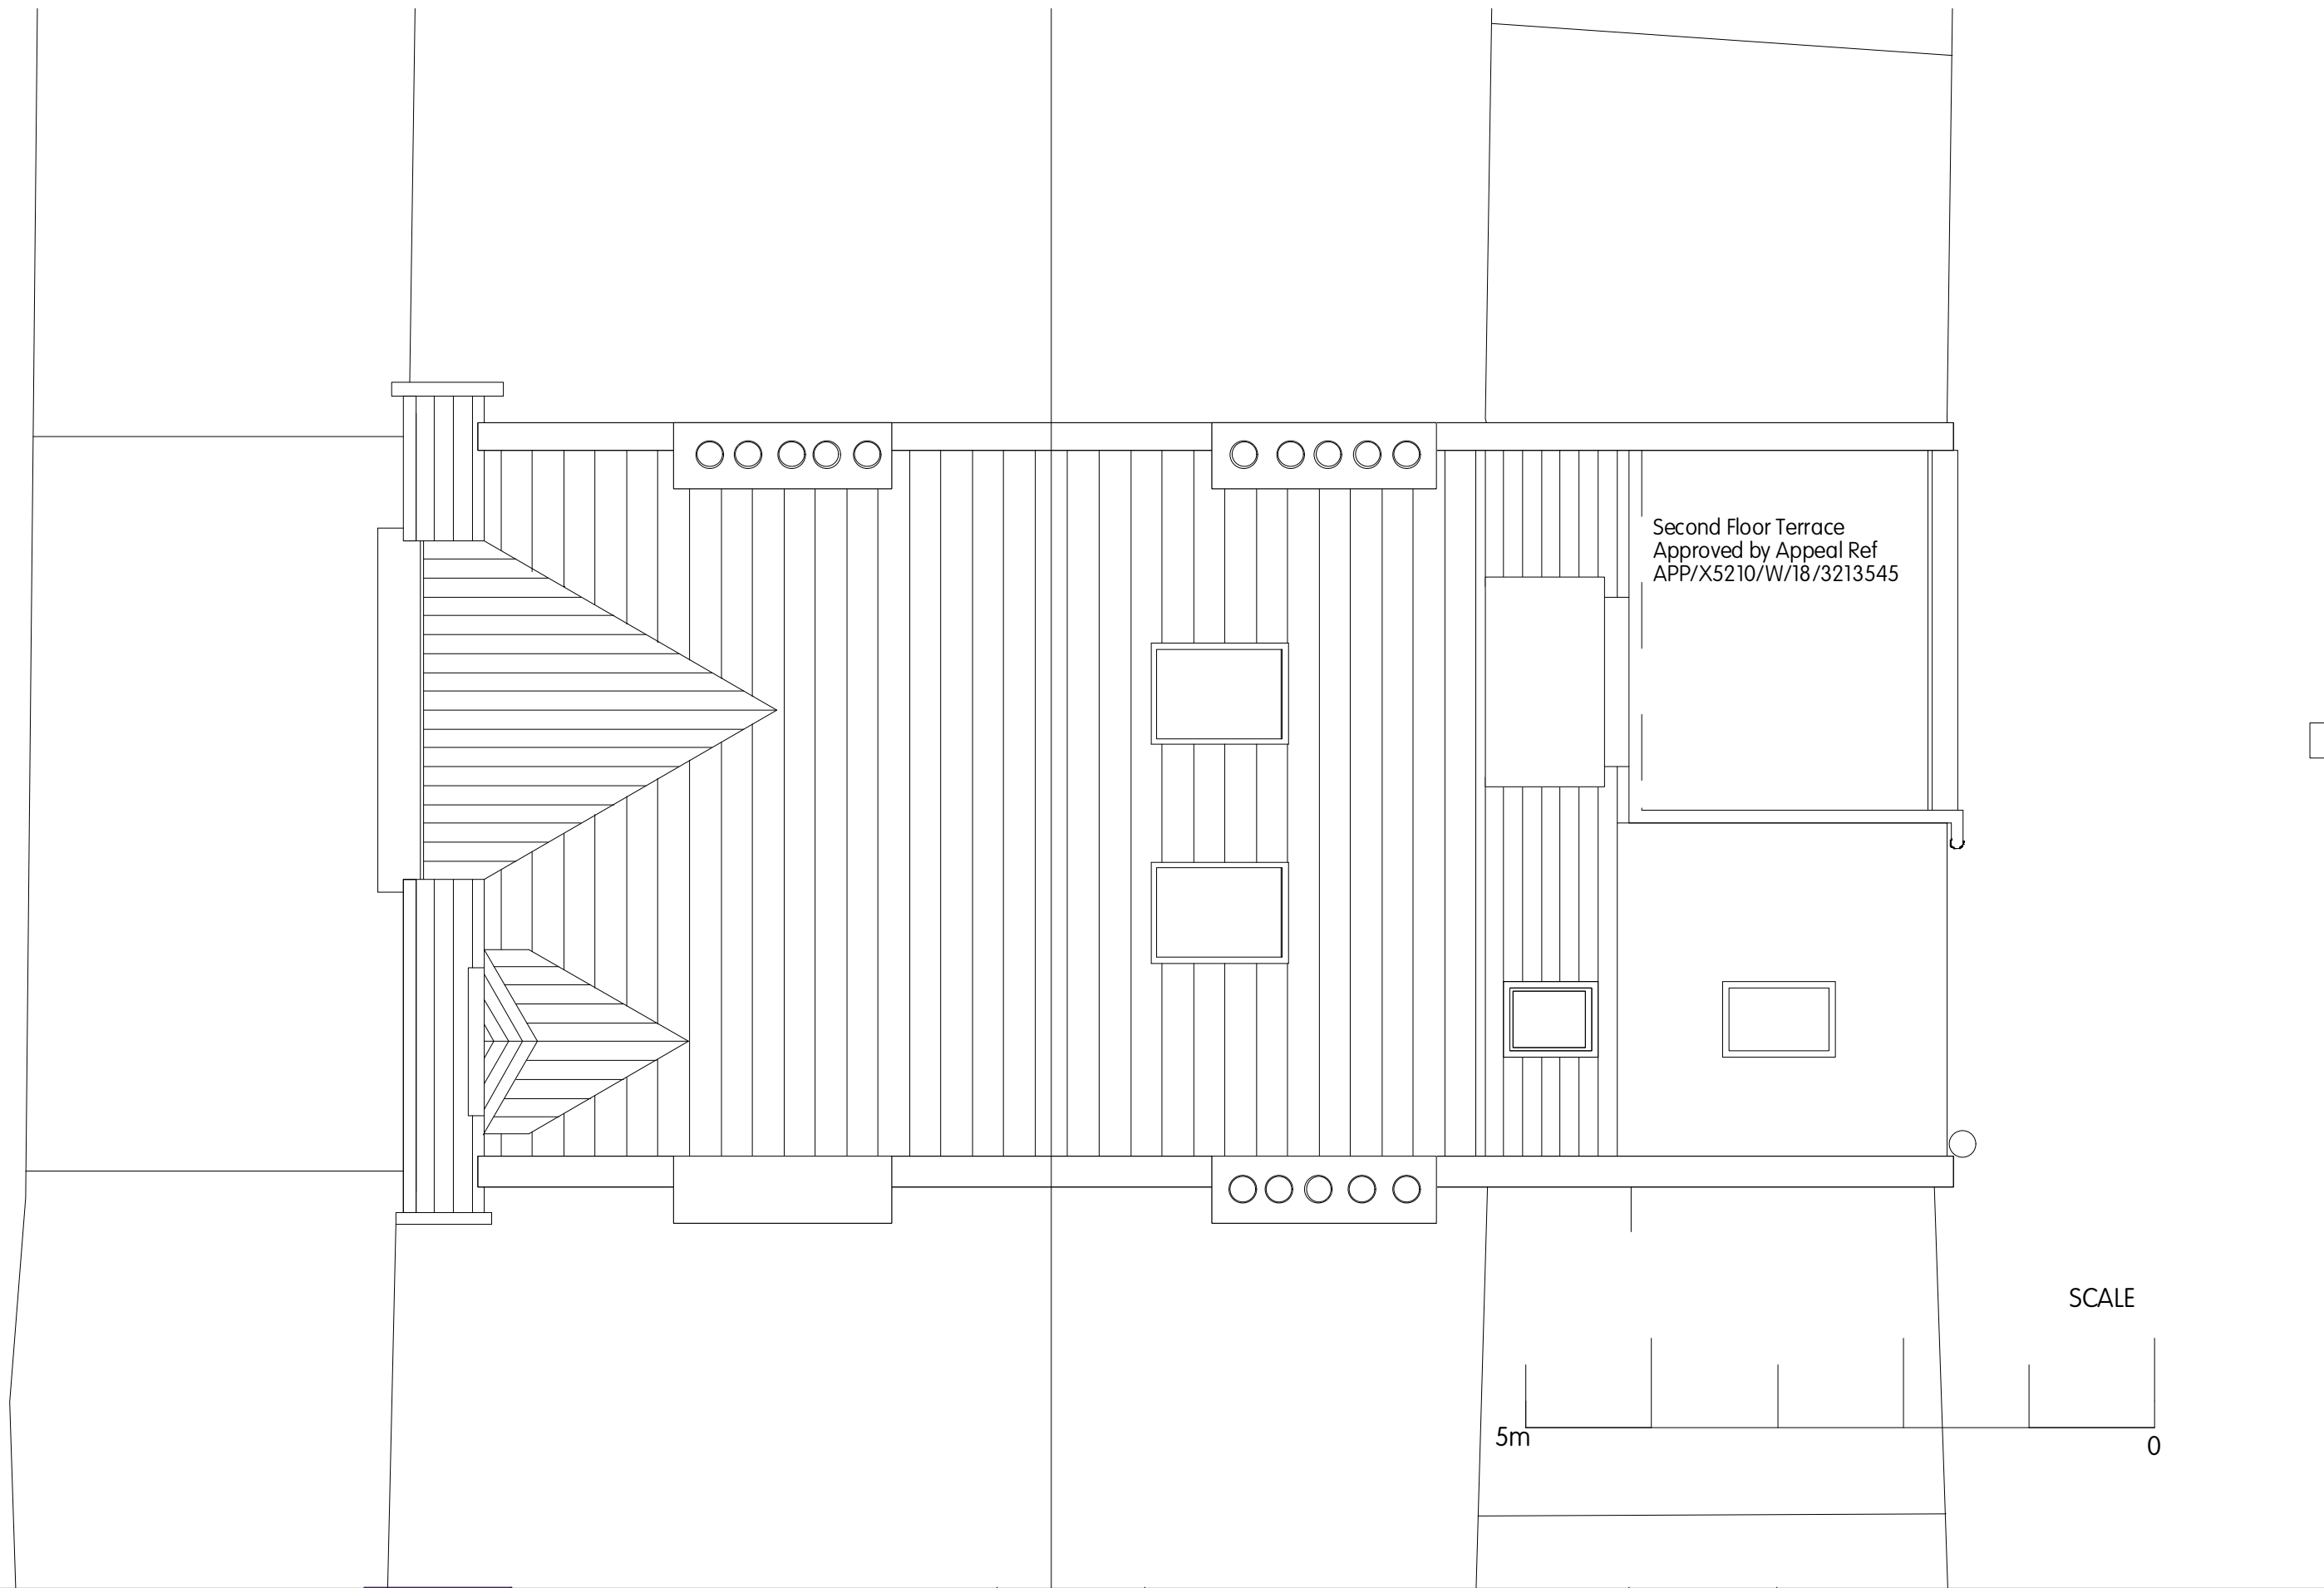


SCALE

5m

0

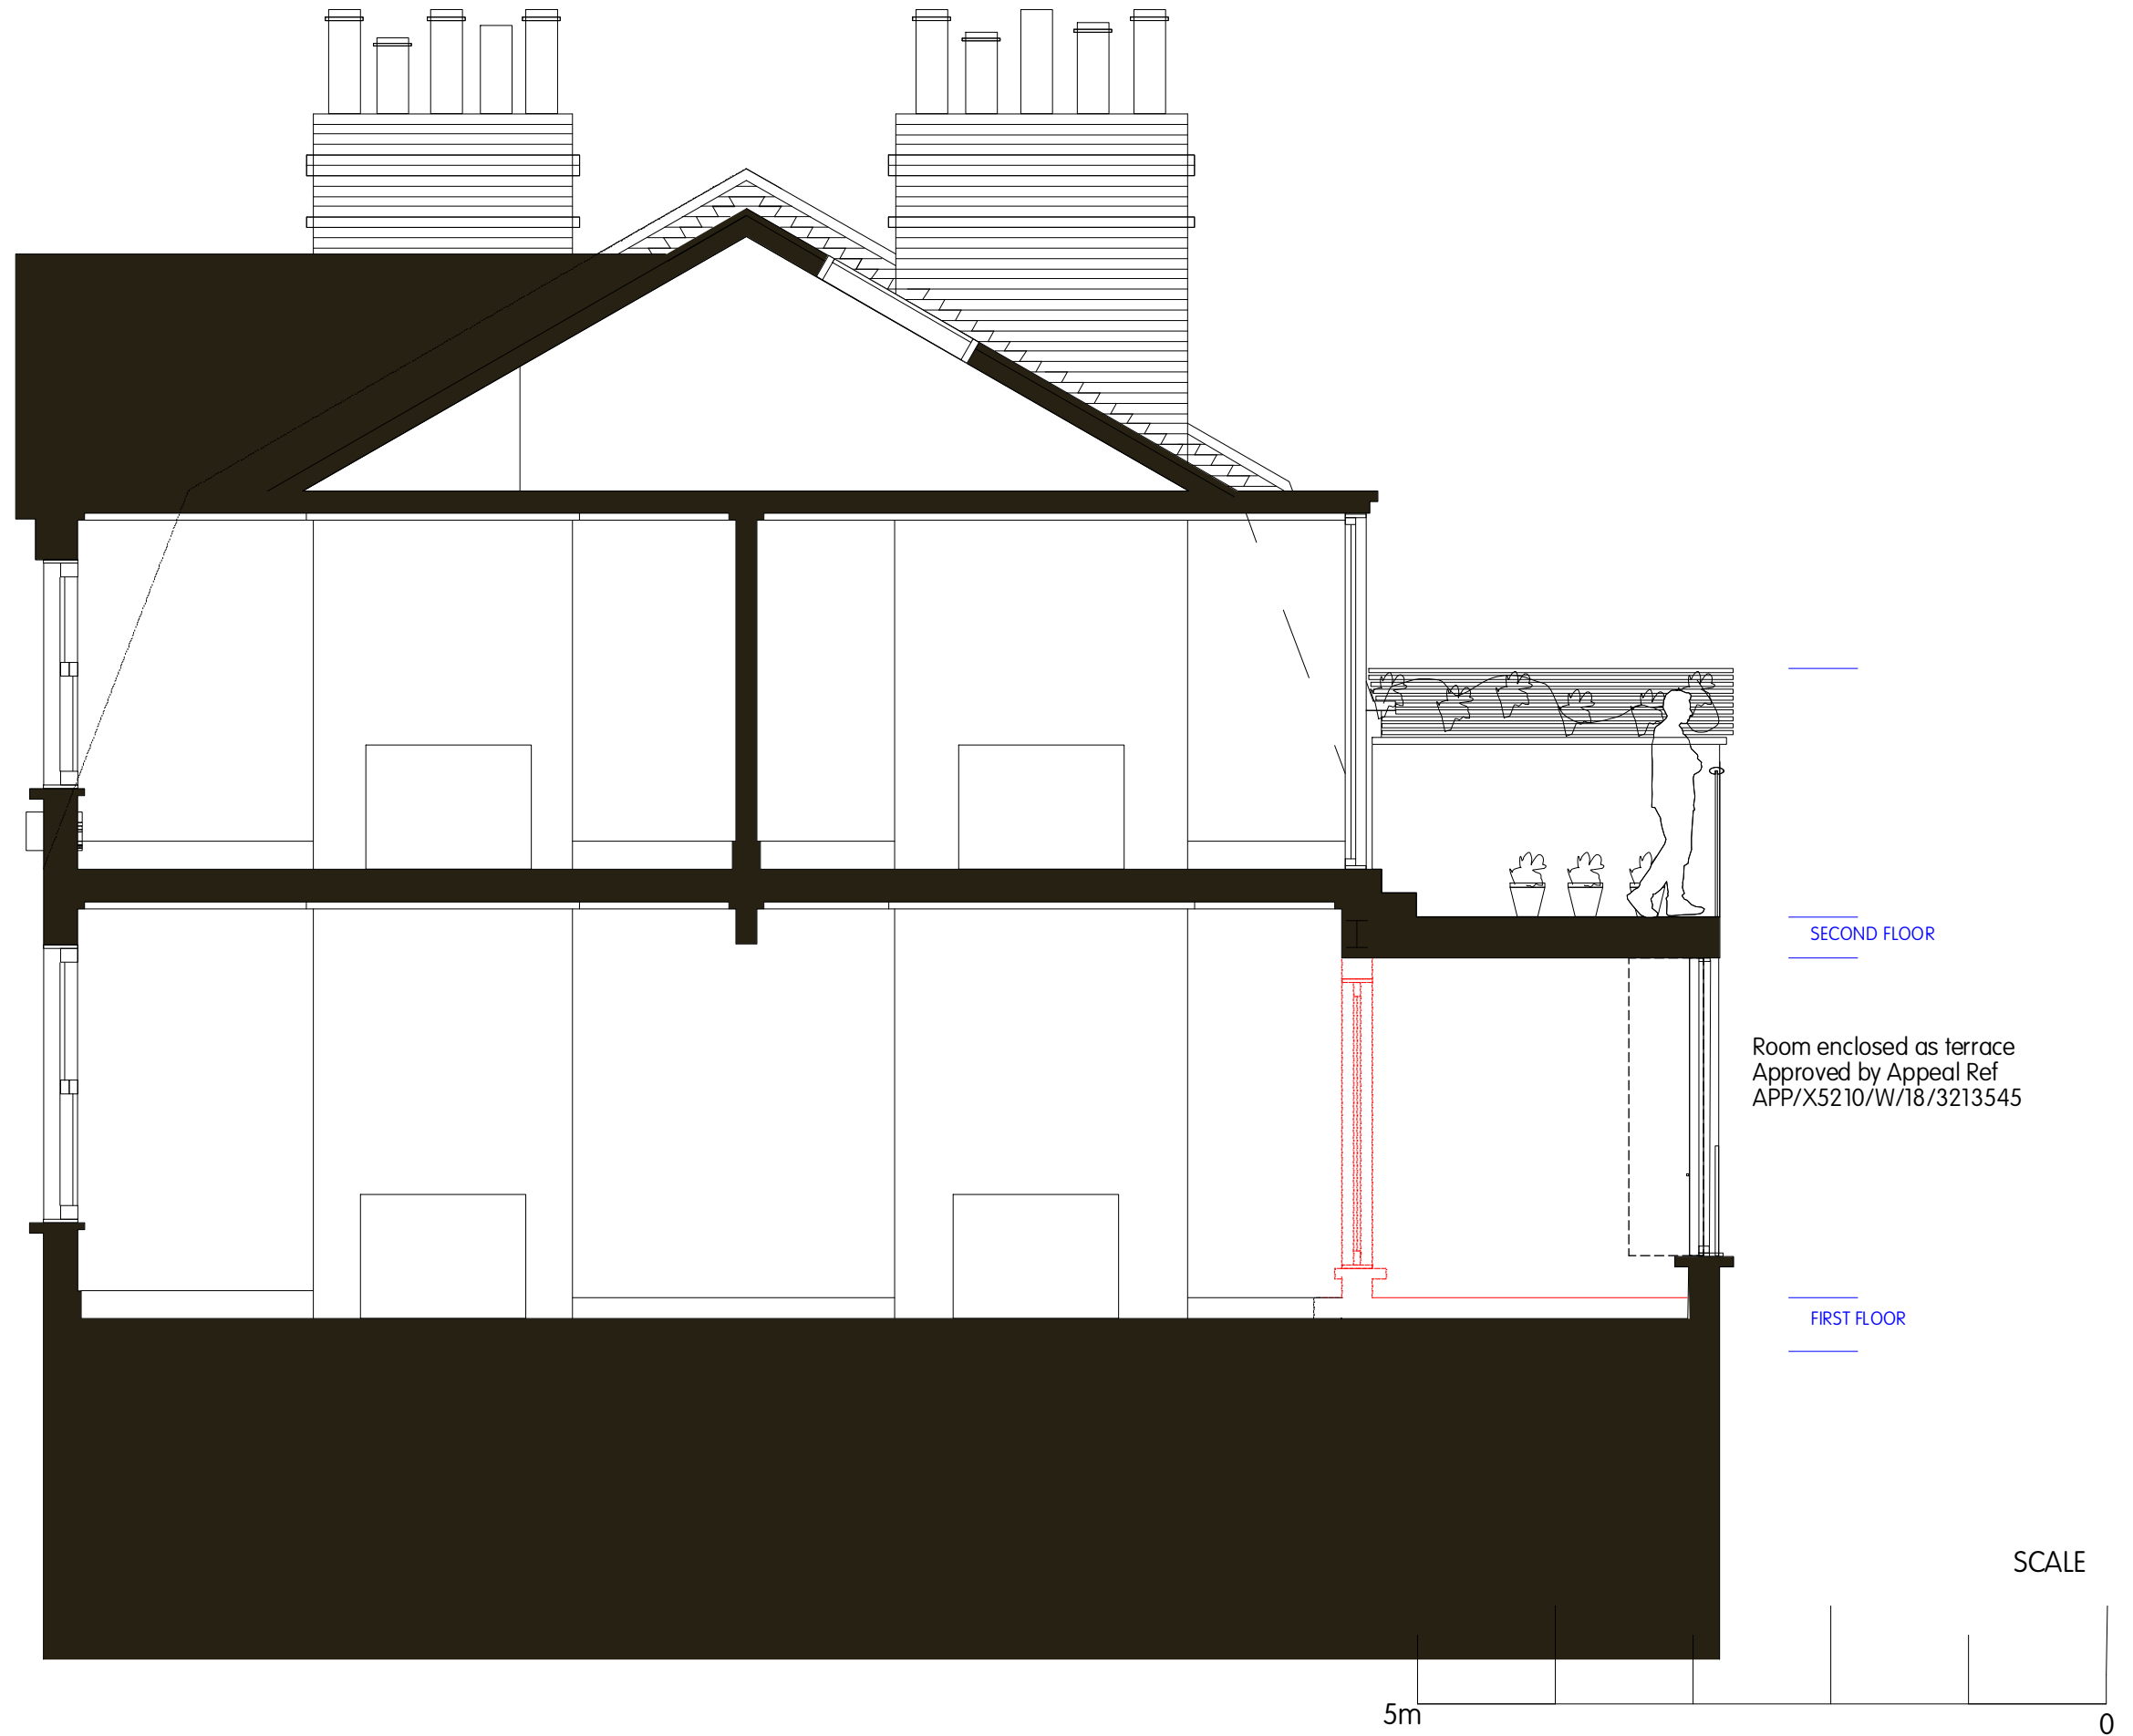



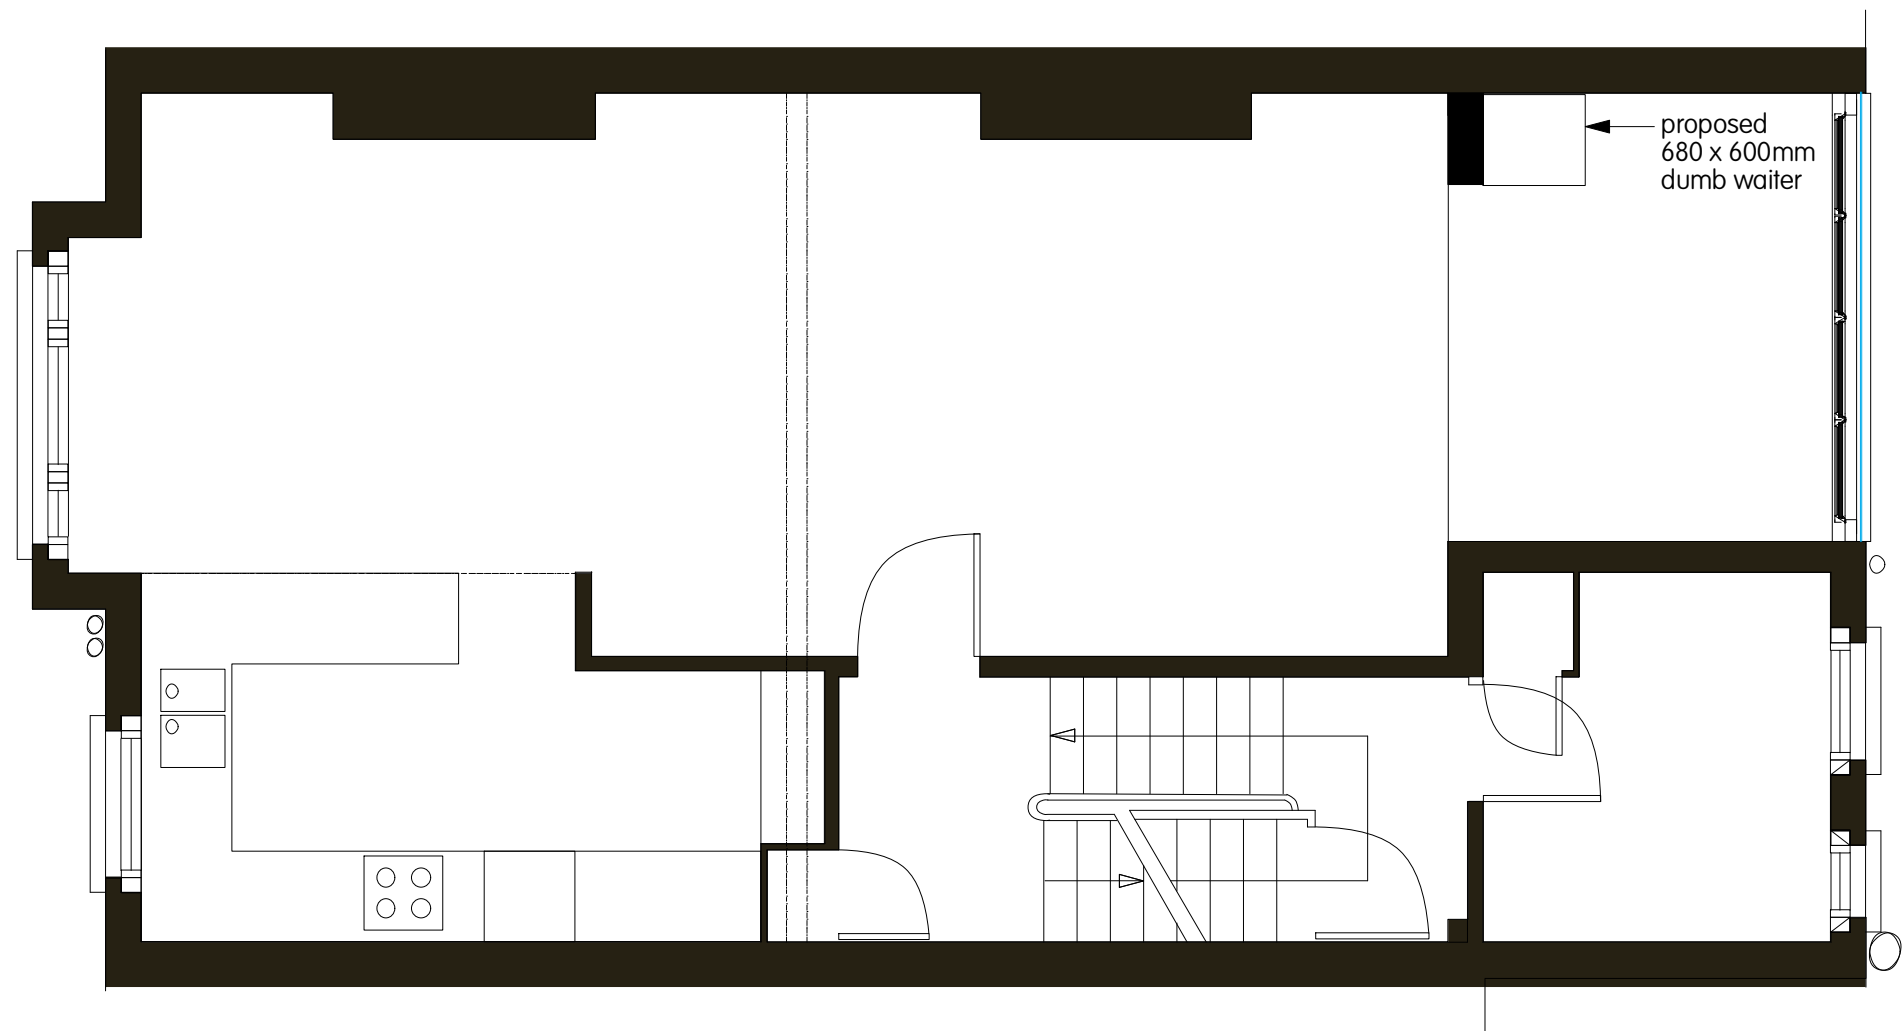

SCALE



A 98 HIGHLEVER RD, LONDON W10 6PN  
T 44 (0)20 8969 1895  
W IMAGOarchitects.com  
COPYRIGHT IMAGOarchitects

20.03

12 WILLOUGHBY RD  
NW3 1SA

25


FIRST  
FLOOR PLAN

PLANNING  
A3  
Scale 1:50  
Date Feb 21


REVISIONS

BASED ON DRAWINGS BY ANDREW FORTUNE  
NB Do not scale from this drawing  
All dimensions are subject to site measurement



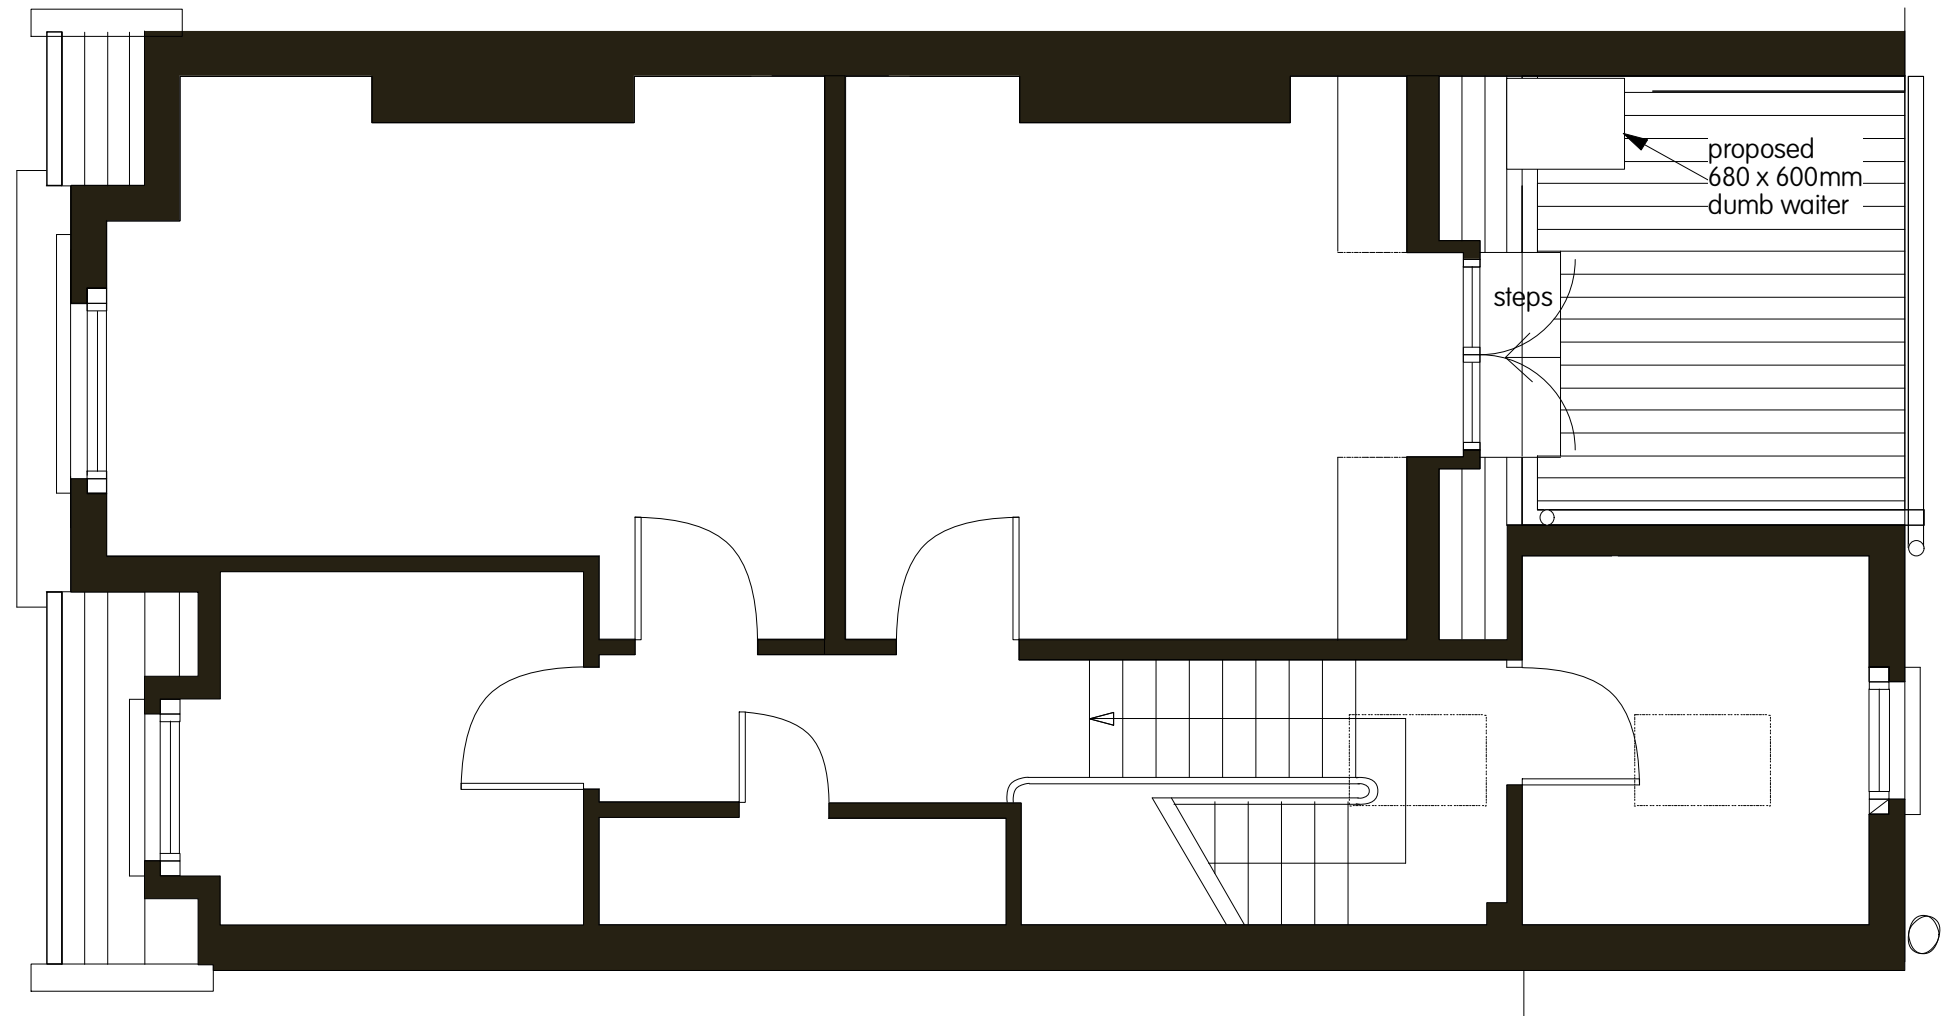

SCALE

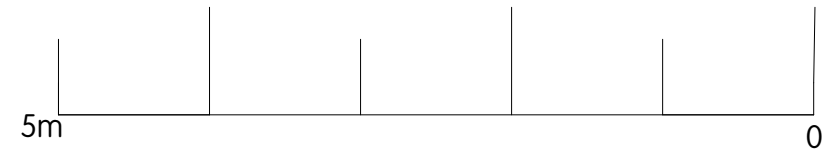

A 98 HIGHLEVER RD, LONDON W10 6PN  
T 44 (0)20 8969 1895  
W IMAGOarchitects.com  
COPYRIGHT IMAGOarchitects


**20.03** **12 WILLOUGHBY RD**  
**NW3 1SA**


**26** **PROPOSED SECOND**  
**FLOOR PLAN**

PLANNING  
A3  
Scale 1:50  
Date Feb 21

REVISIONS  
BASED ON DRAWINGS BY ANDREW FORTUNE  
NB Do not scale from this drawing  
All dimensions are subject to site measurement



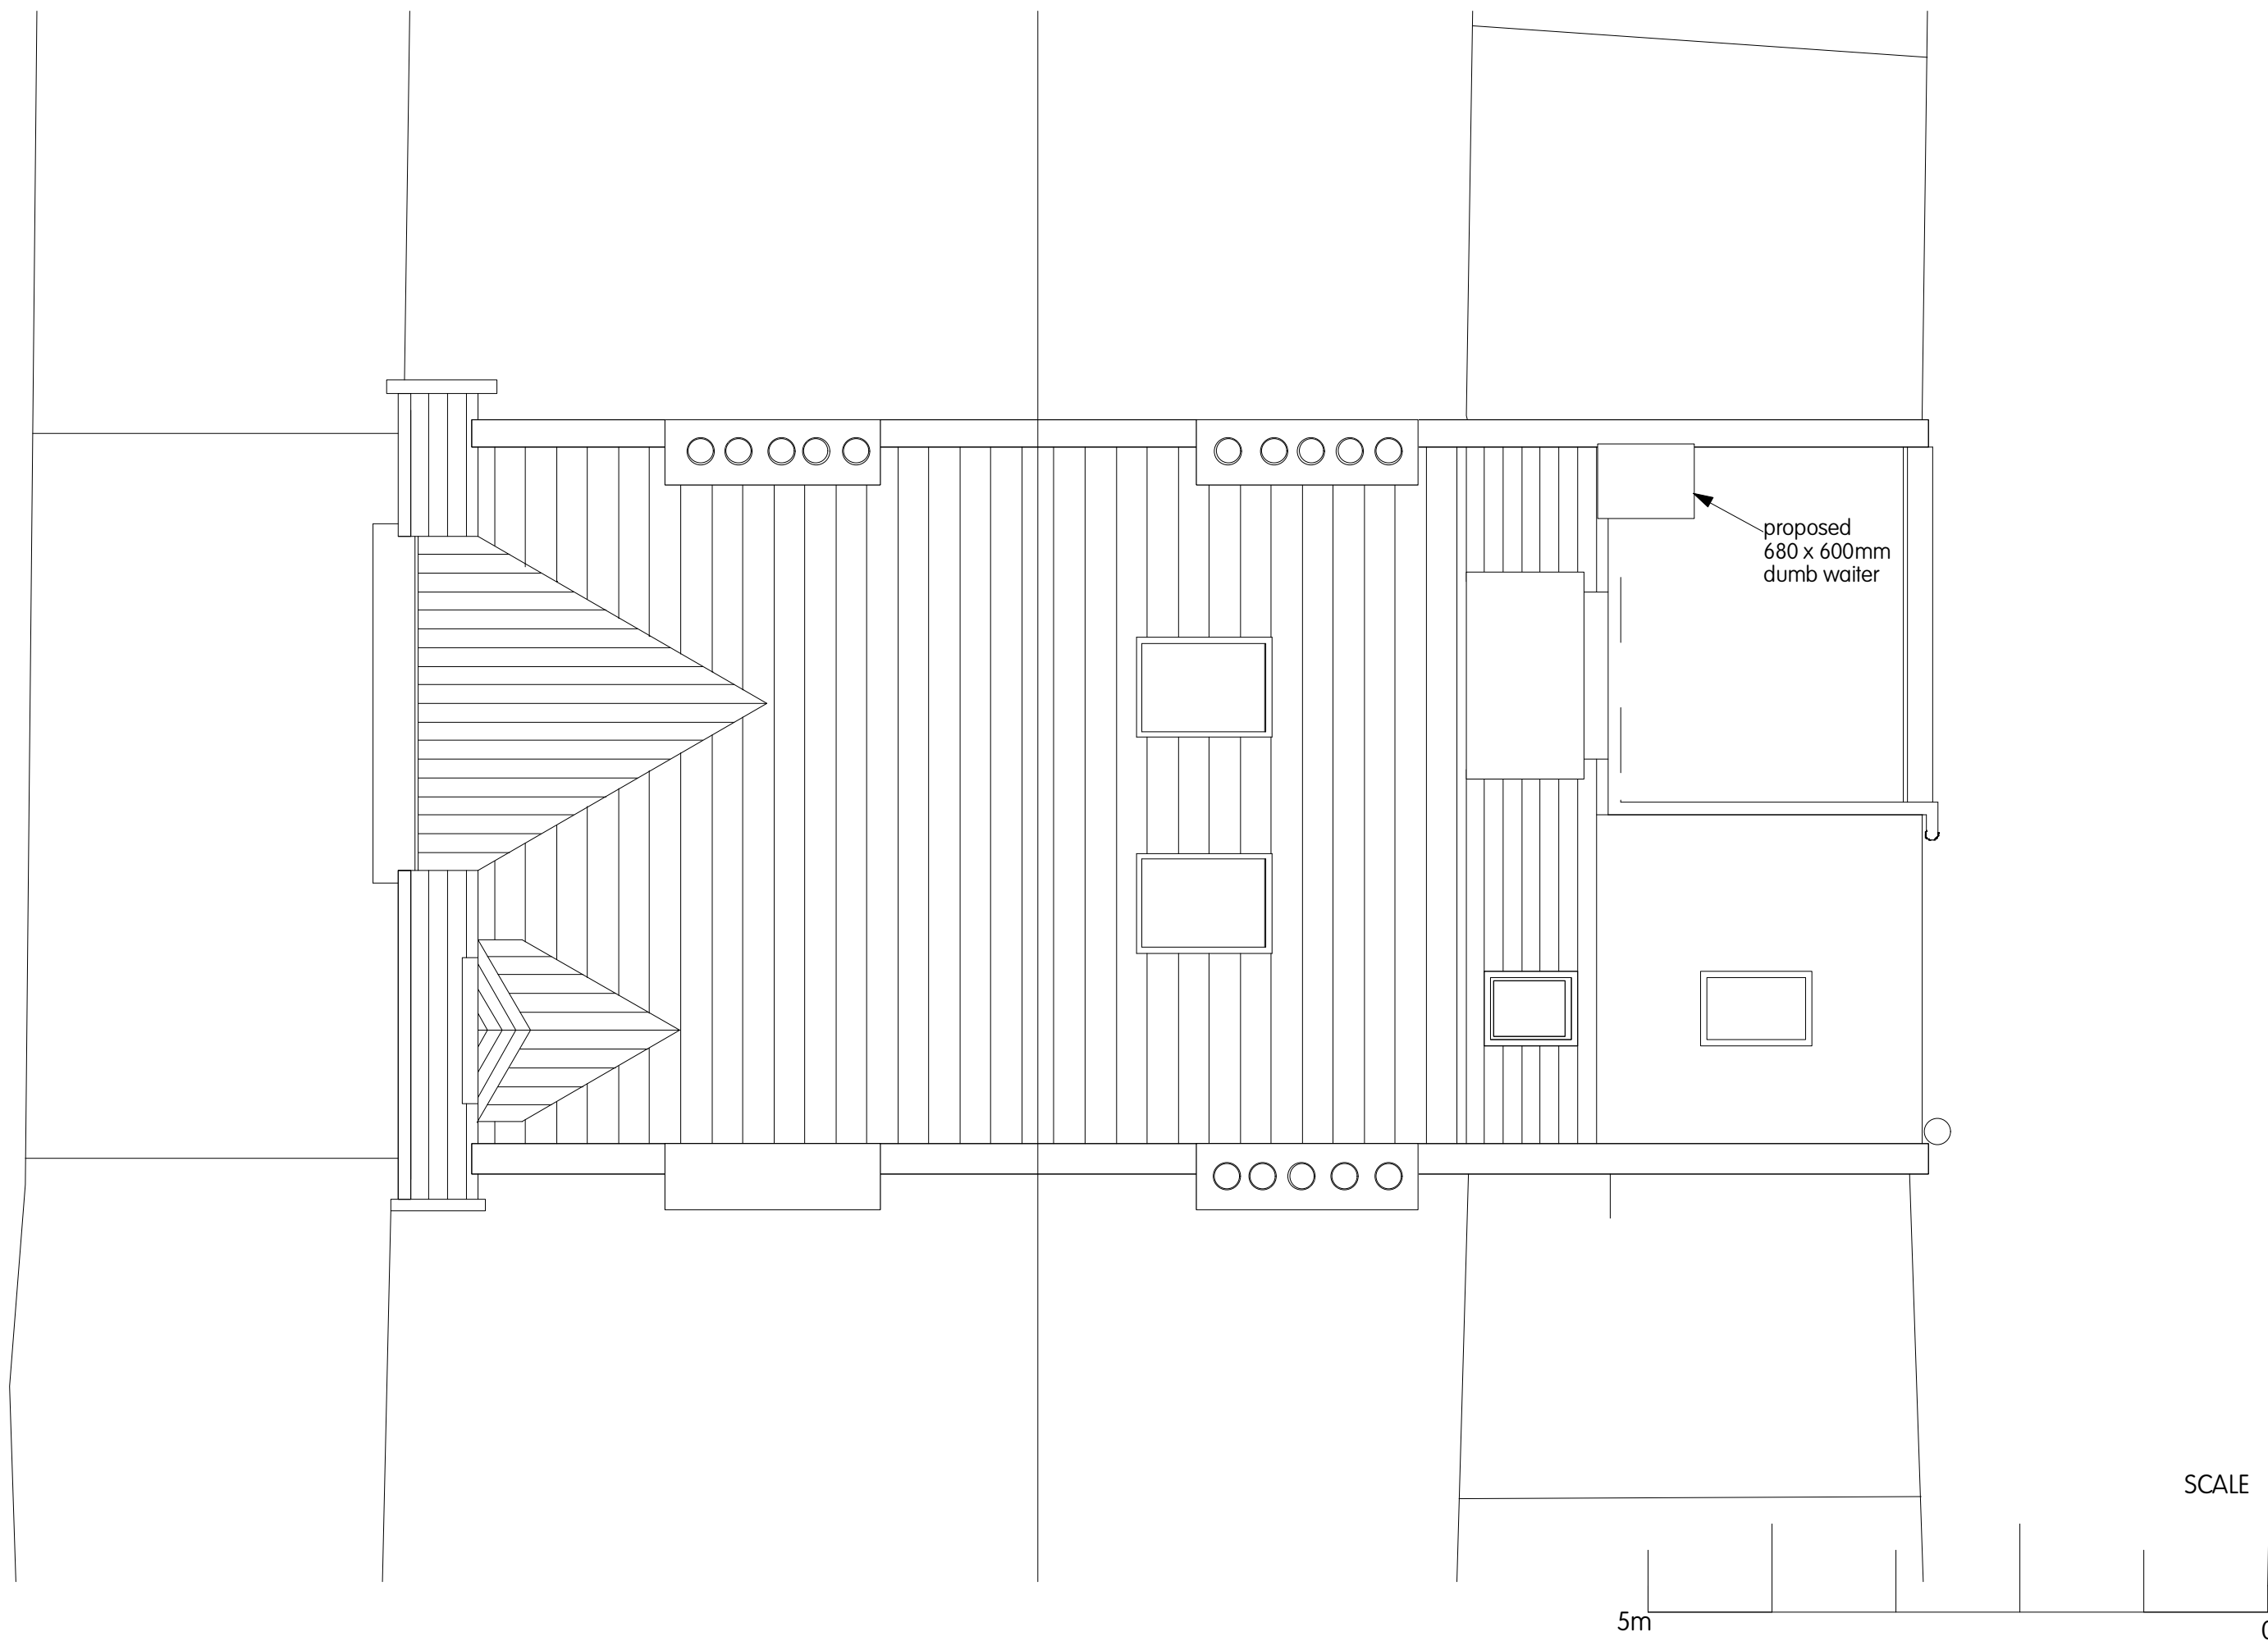

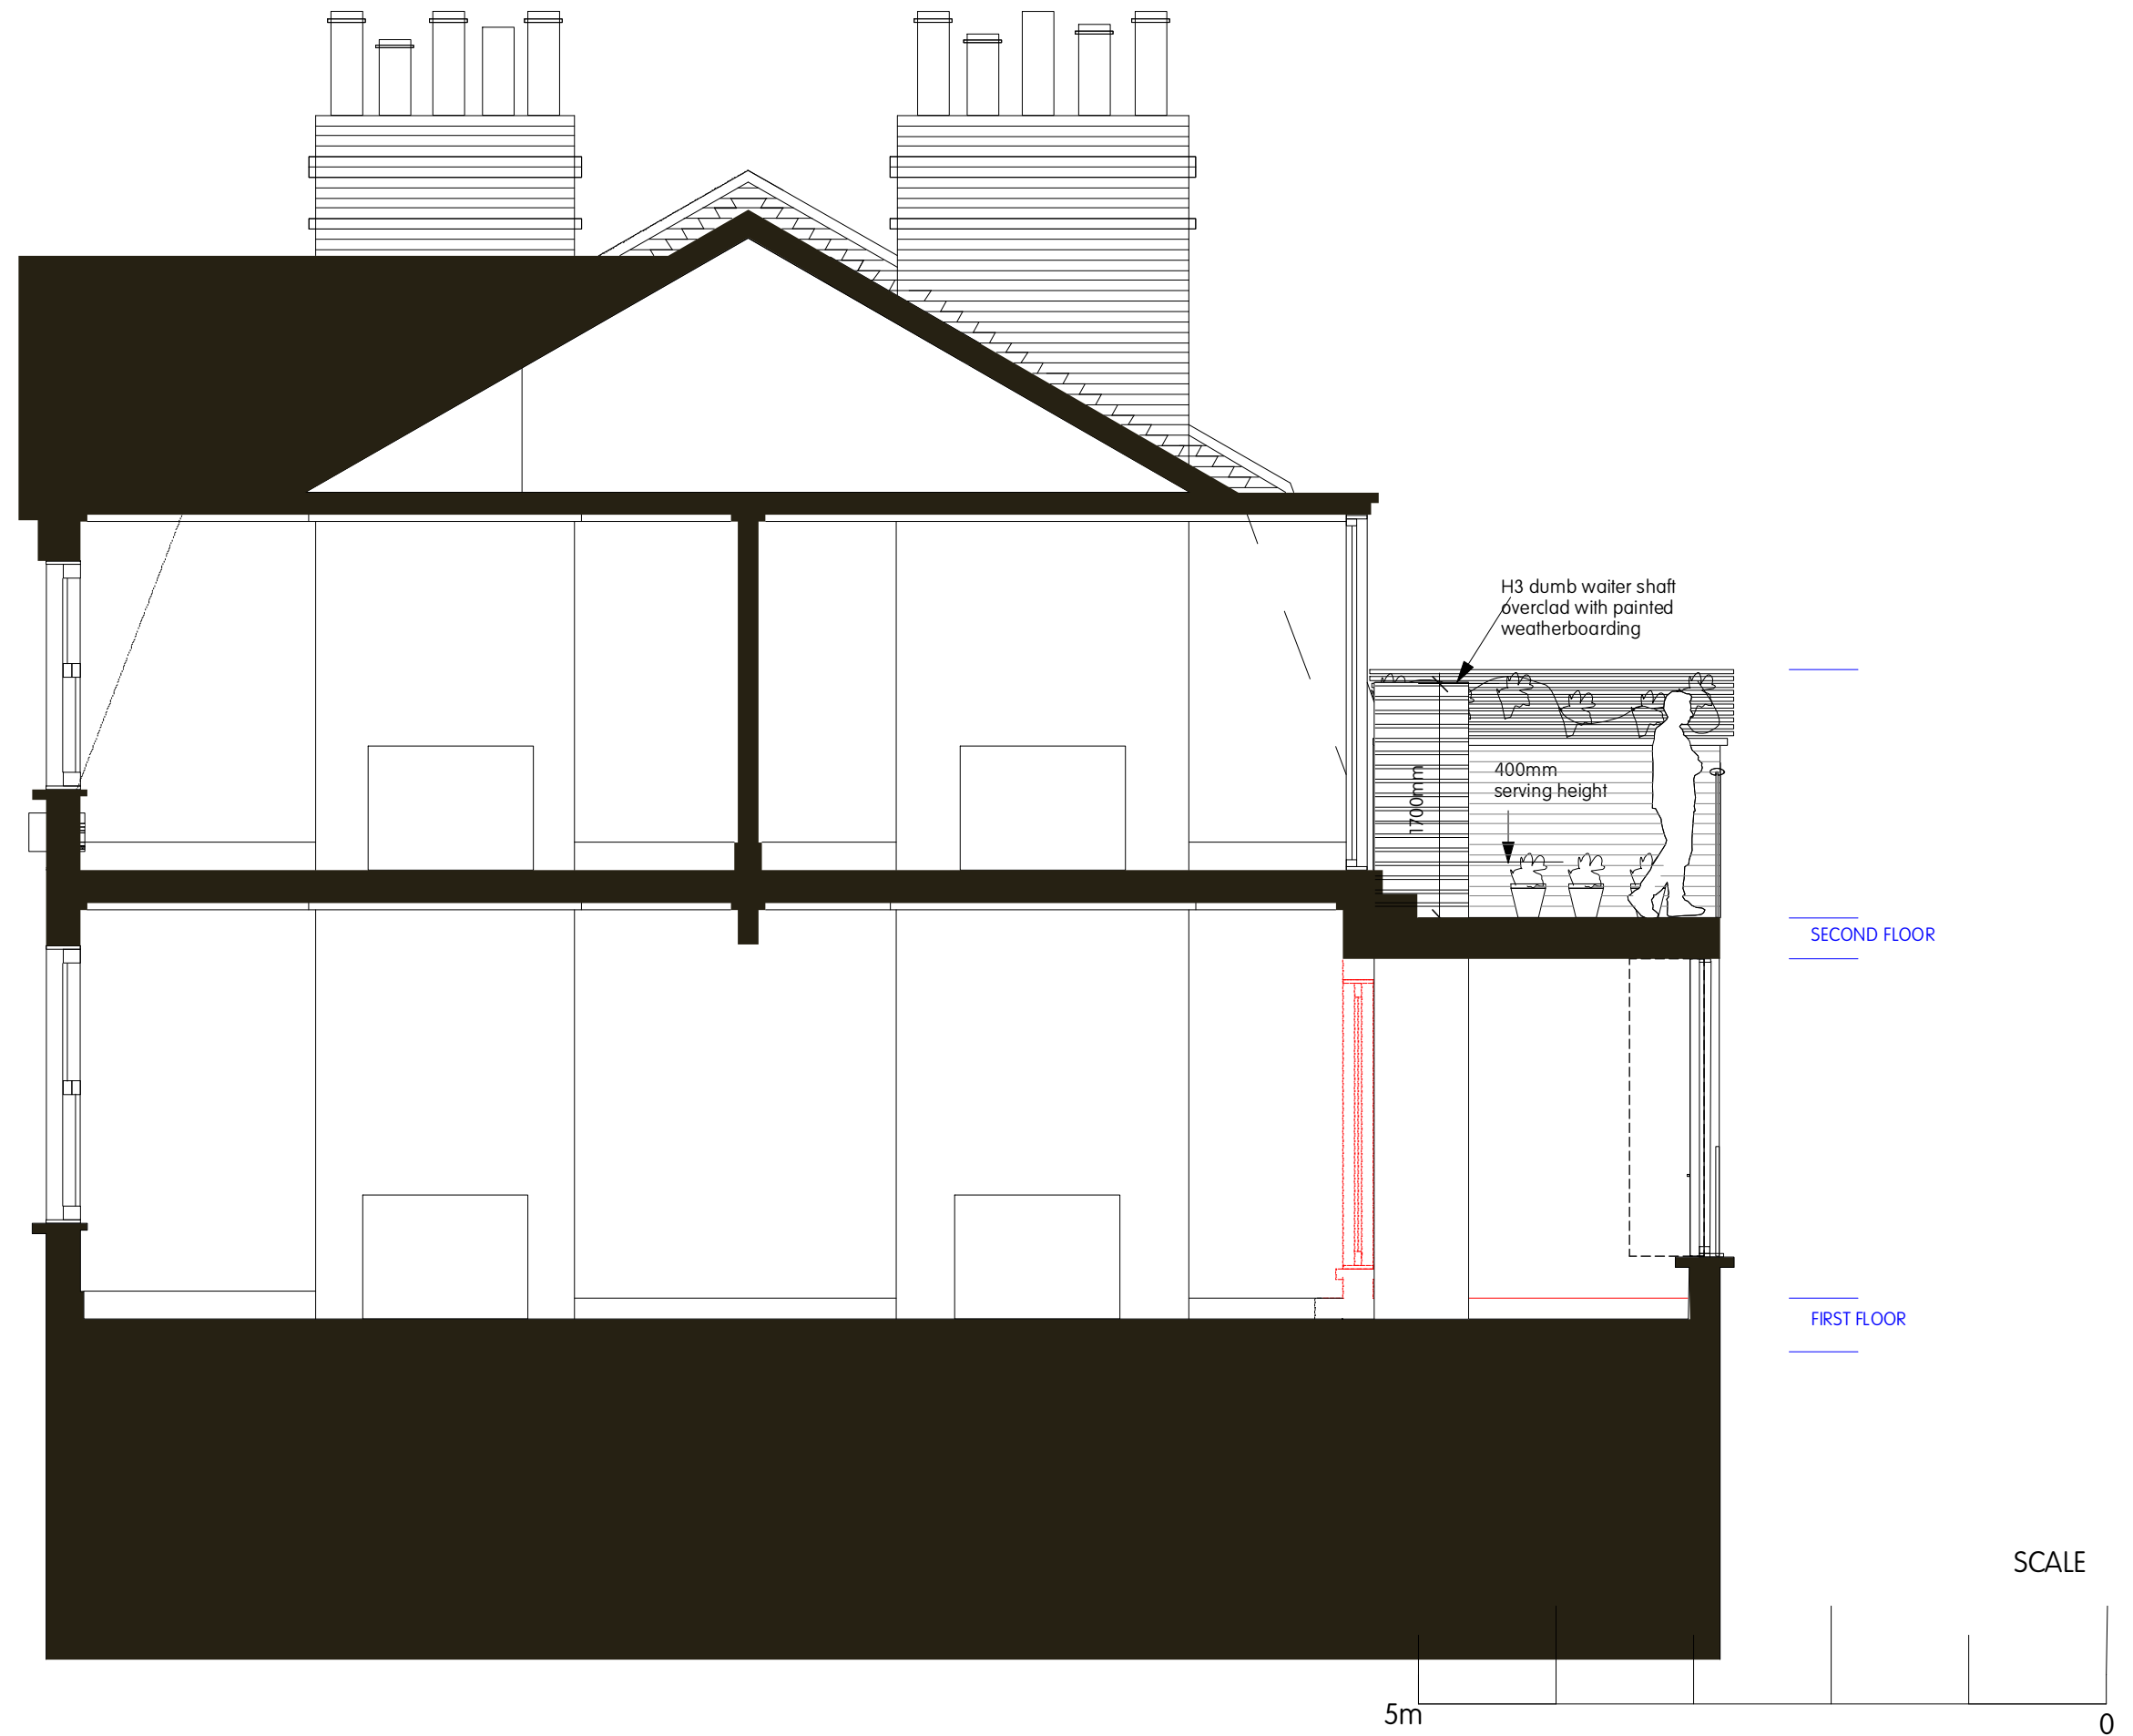



SCALE

5m

0



A 98 HIGHLEVER RD, LONDON W10 6PN  
T 44 (0)20 8969 1895  
W IMAGOarchitects.com  
COPYRIGHT IMAGOarchitects

20.03

12 WILLOUGHBY RD  
NW3 1SA

29

PROPOSED DETAILED  
ELEVATION

PLANNING  
A3  
Scale 1:50  
Date Feb 21

REVISIONS  
BASED ON DRAWINGS BY ANDREW FORTUNE  
NB Do not scale from this drawing  
All dimensions are subject to site measurement