

NOTES



GENERAL NOTES:

The internal layouts and ancillary areas of buildings will be subject to design development.

The precise location of walls, internal doors, columns, risers and the detailed layout of bathroom and kitchen areas will be the subject of non-material changes and may vary from the internal layouts set out in these plans.

These minor alterations will not affect the position and arrangements of external doors and windows nor will they affect the relative relationship between habitable rooms and windows.

All materials shown or highlighted are indicative only and may be subject to changes made during detailed design development.

All structure is subject to ongoing design co-ordination and development.

Information on height and extent of neighbouring buildings beyond the application site boundary is indicative only and not based on measured survey.

DRAWING NUMBERING:

- 10.000 Existing Drawings
- 20.000 Proposed Plans
- 30.000 Proposed Elevations
- 40.000 Proposed Sections

KEY:

- - - - - Site Boundary

B 10/12/20 Revision B
A 16/06/20 Revision A

PLANNING

DSDHA
357 Kennington Lane London SE11 5QY
T 020 7703 3555
F 020 7703 3890
E info@dsdha.co.uk
W www.dsdha.co.uk


project
52 Tottenham Street
London, W1T 4RN

drawing title
GA Plan - Level B1 & 00


drawn	size	date	scale
	A1	22/04/20	1:50

drawing number	revision
297_P20.100	B

REPORT DISCREPANCIES DO NOT SCALE FROM THIS DRAWING COPYRIGHT DSDHA USE LATEST REVISION CHECK DIMENSIONS ON SITE

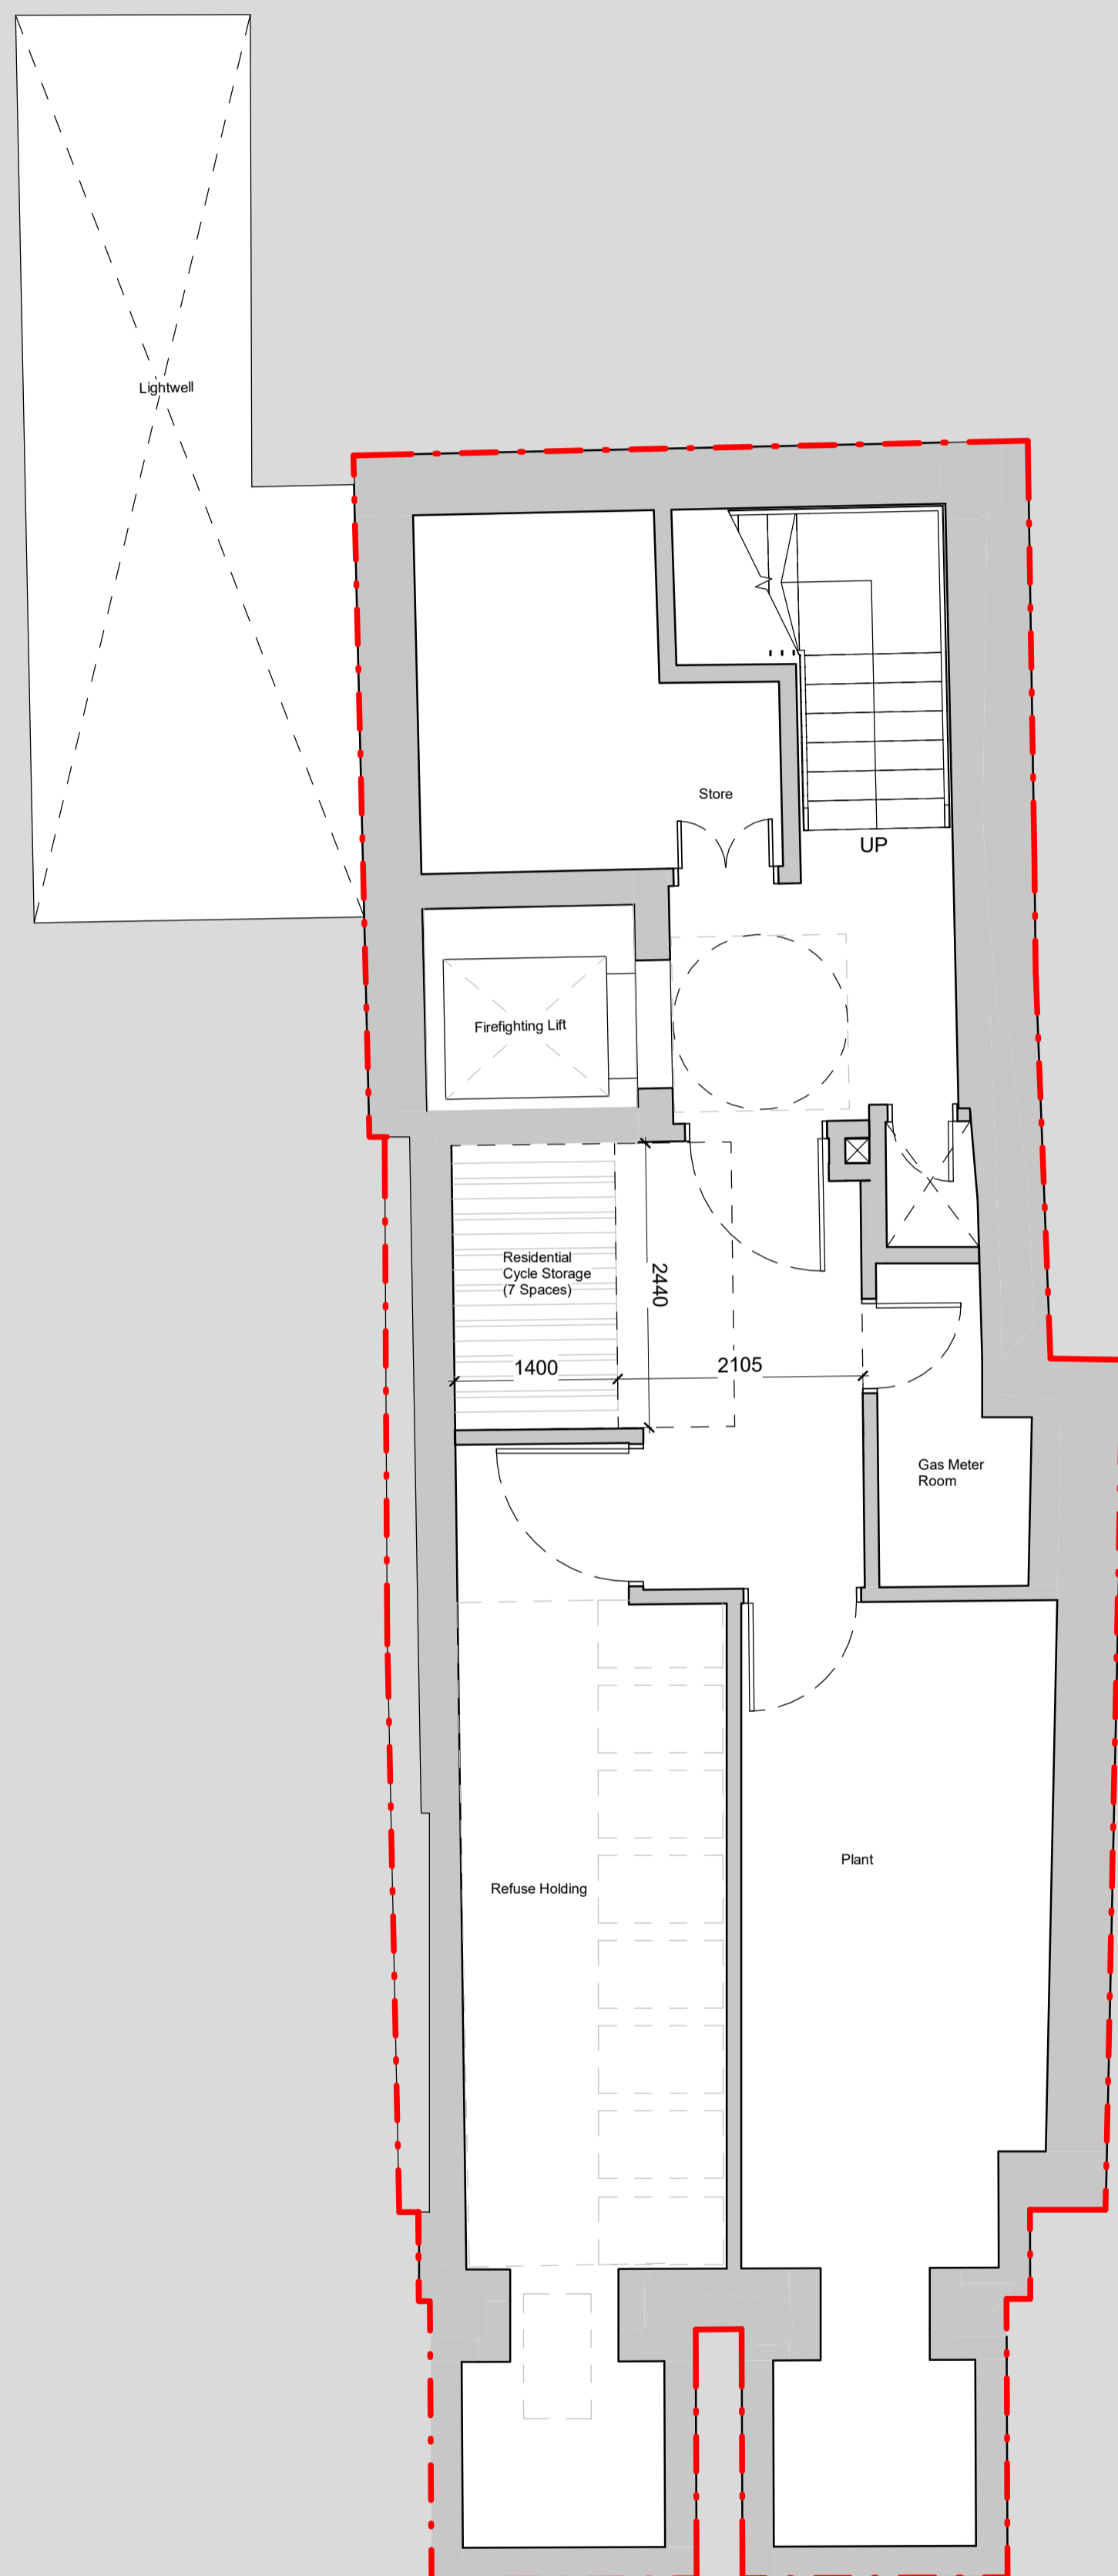

1 Basement Plan
P20.100 1:50

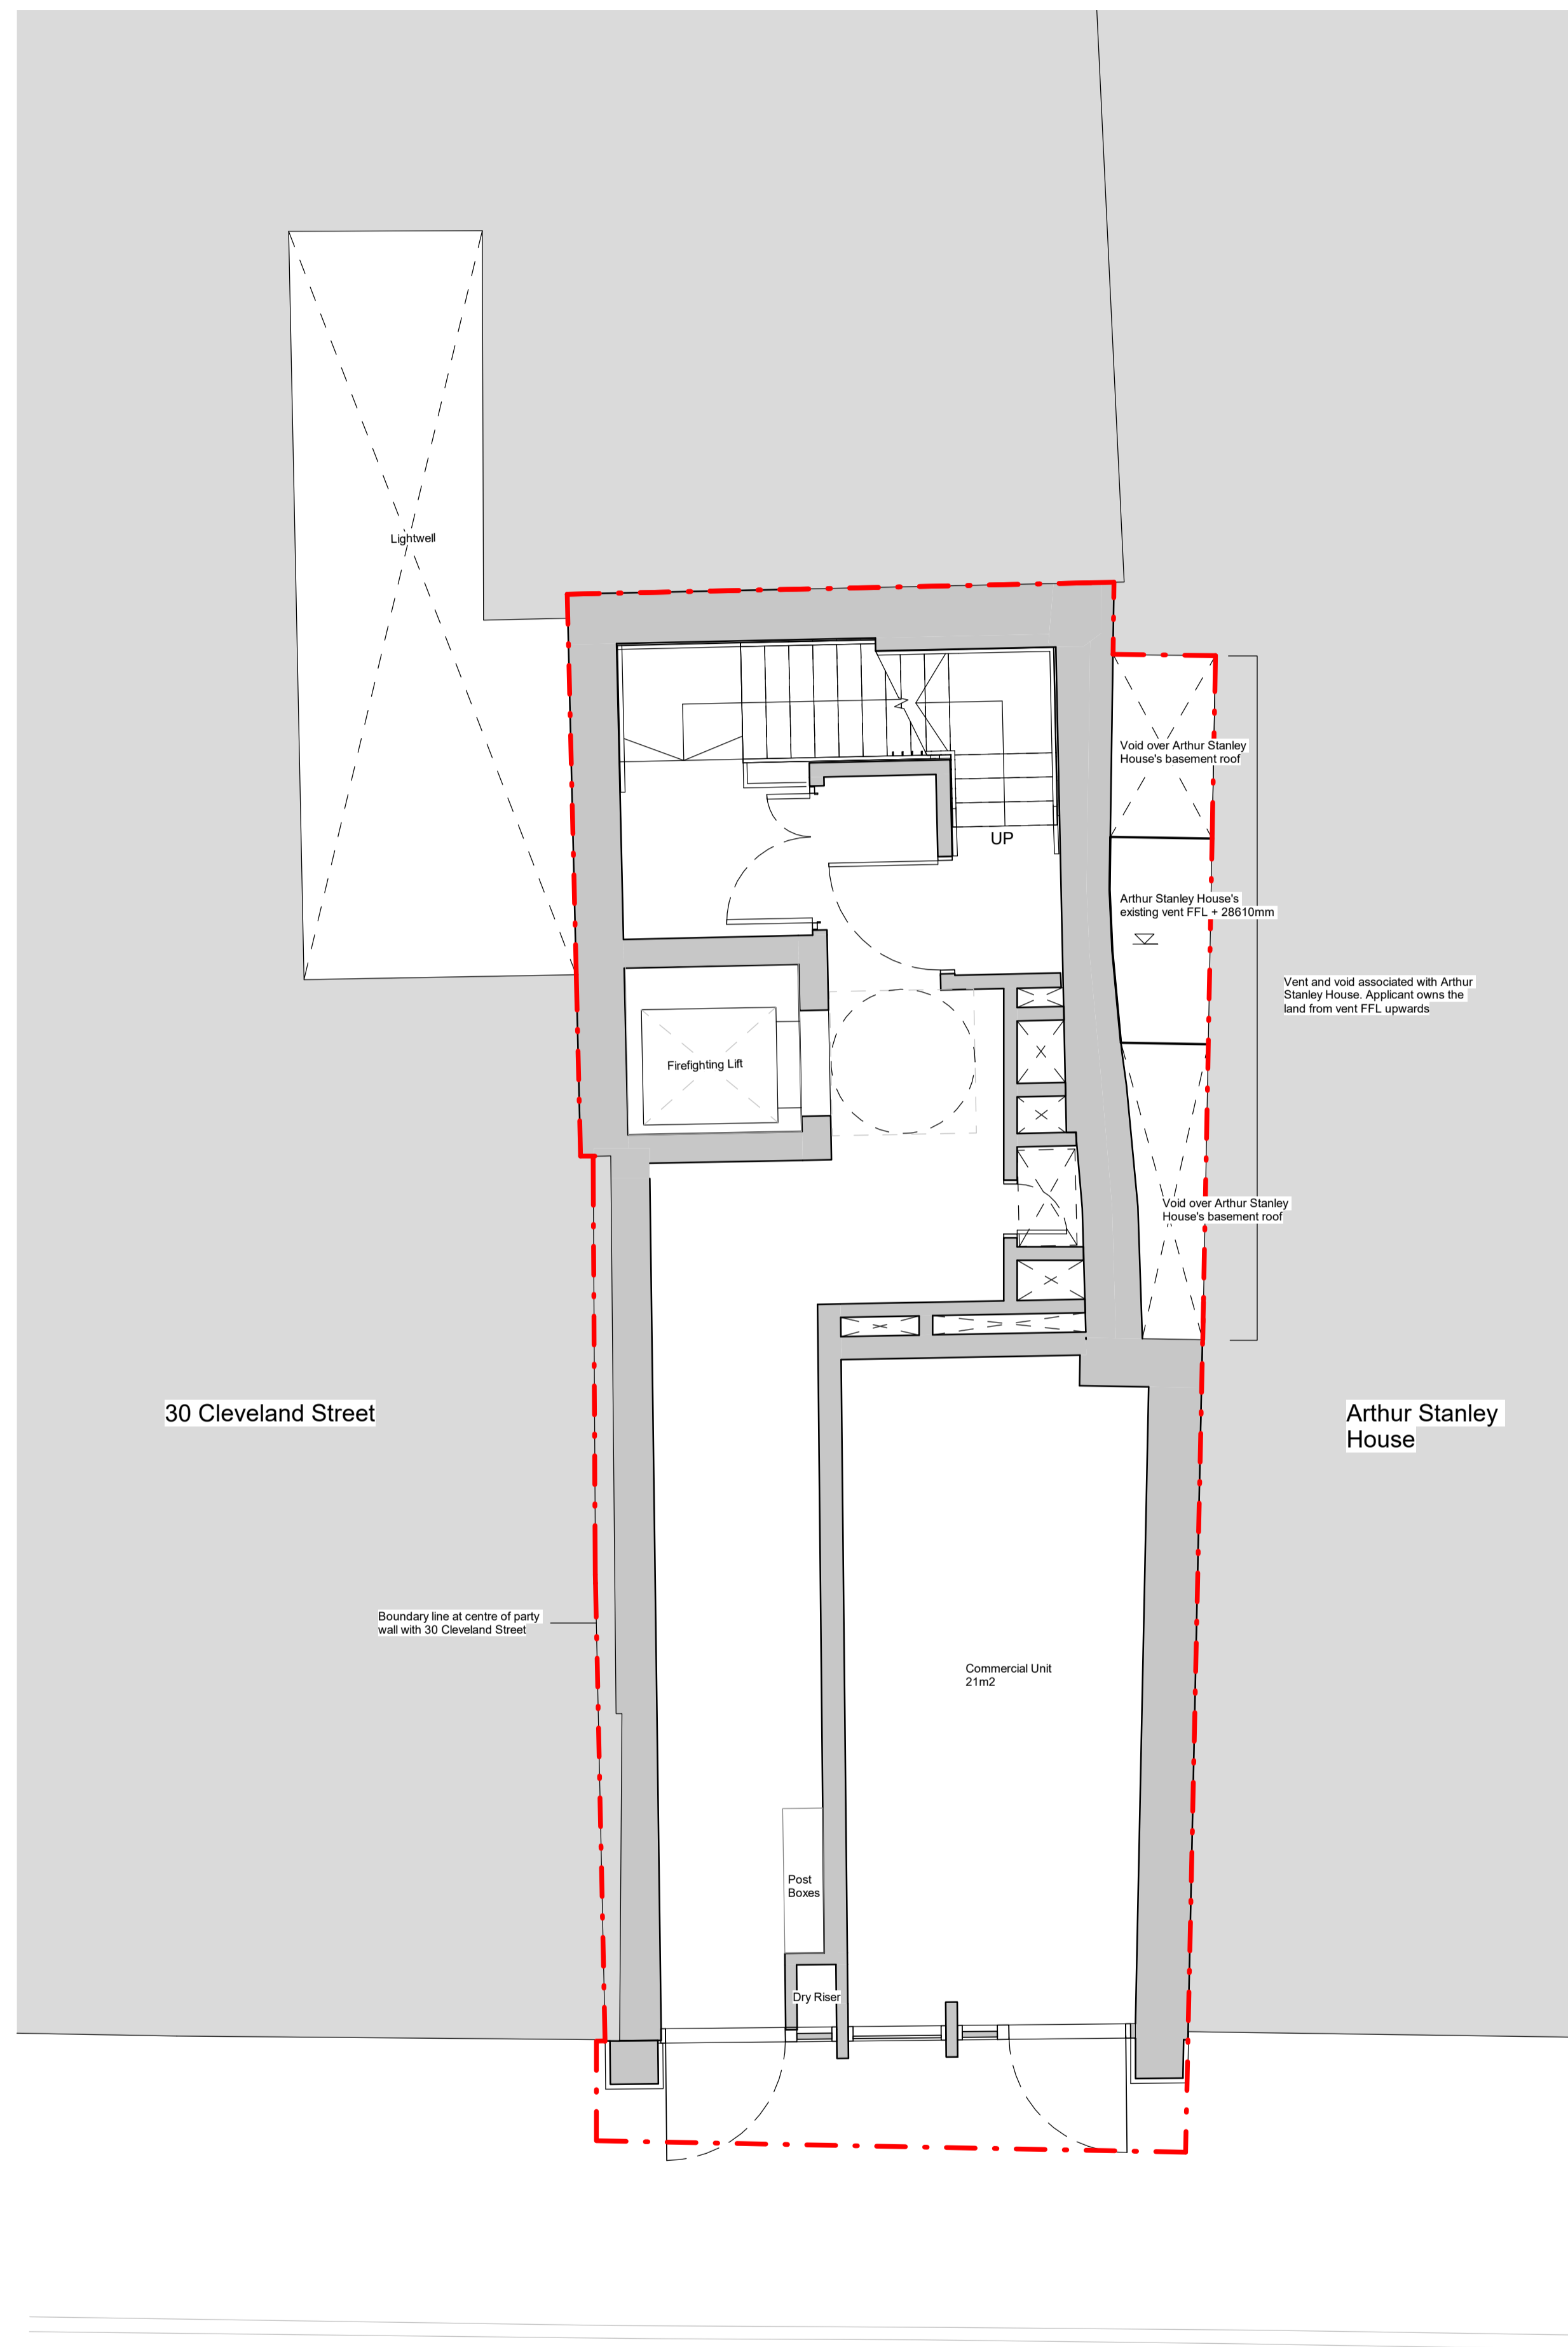

2 Ground Floor Plan
P20.100 1:50

