
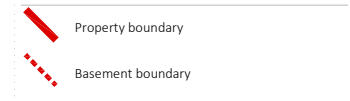


Disclaimer and Notes
 Do not scale this drawing. All dimensions should be checked on site. Any discrepancy found between this drawing, site and any other document should be referred immediately to Fresson and Tee. All drawings should be read in conjunction with all other contract documents and specifications and all other consultants drawings.
 Copying or reproduction of this drawing without the written permission of Fresson and Tee is not permitted. Copyright is Reserved.
 The PDF hard copy accompanying the CAD data is legal transmission of information. The electronic copies are issued only for convenience of use and record of original file. No liability for the accuracy or for any consequence resulting from the use, additions or alteration of information is accepted by Fresson and Tee.
 Title plan at 1:1250 and North point is up

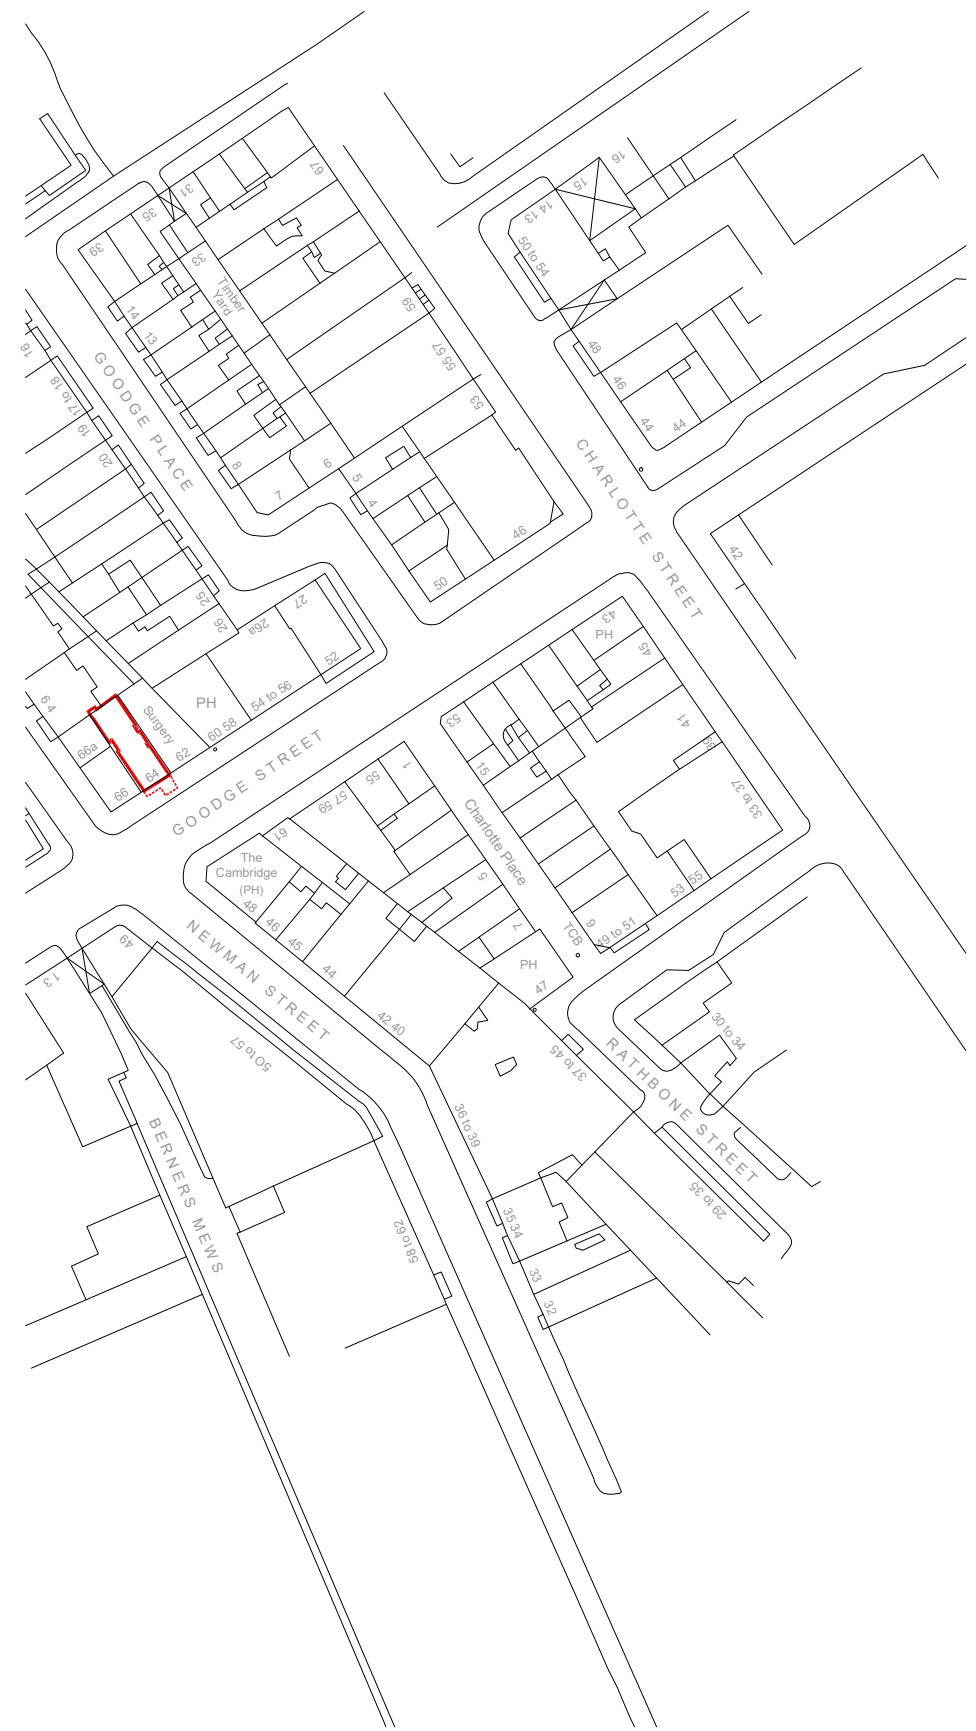

Rev Iss.	Description	Date
P1	RJS Initial Issue	14.12.2020

DRAWING TITLE
Location Plan

PROJECT NAME
 External alterations

ADDRESS
 64 Goodge Street, London. W1

CLIENT
 Shaftesbury Charlotte Street Ltd

DRAWN BY
 RJS

CHECKED BY
 RS


JOB NO.
 25003

Queen's House | 55-58 Lincoln's Inn Fields | LONDON WC2A 3JZ
 020 7391 7100 | www.fandt.com


SCALE
 1:1250@A3

DATE
 Dec 2020


DRAWING NO.
A-000-P1

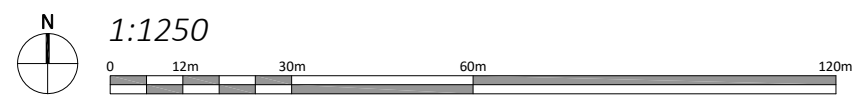

Disclaimer and Notes
 Do not scale this drawing. All dimensions should be checked on site. Any discrepancy found between this drawing, site and any other document should be referred immediately to Fresson and Tee. All drawings should be read in conjunction with all other contract documents and specifications and all other consultants drawings.
 Copying or reproduction of this drawing without the written permission of Fresson and Tee is not permitted. Copyright is Reserved.
 The PDF hard copy accompanying the CAD data is legal transmission of information. The electronic copies are issued only for convenience of use and are not original files. No liability for the accuracy or for any consequence resulting from the use, additions or alteration of information is accepted by Fresson and Tee.
 Title plan at 1:1250 and North point is up

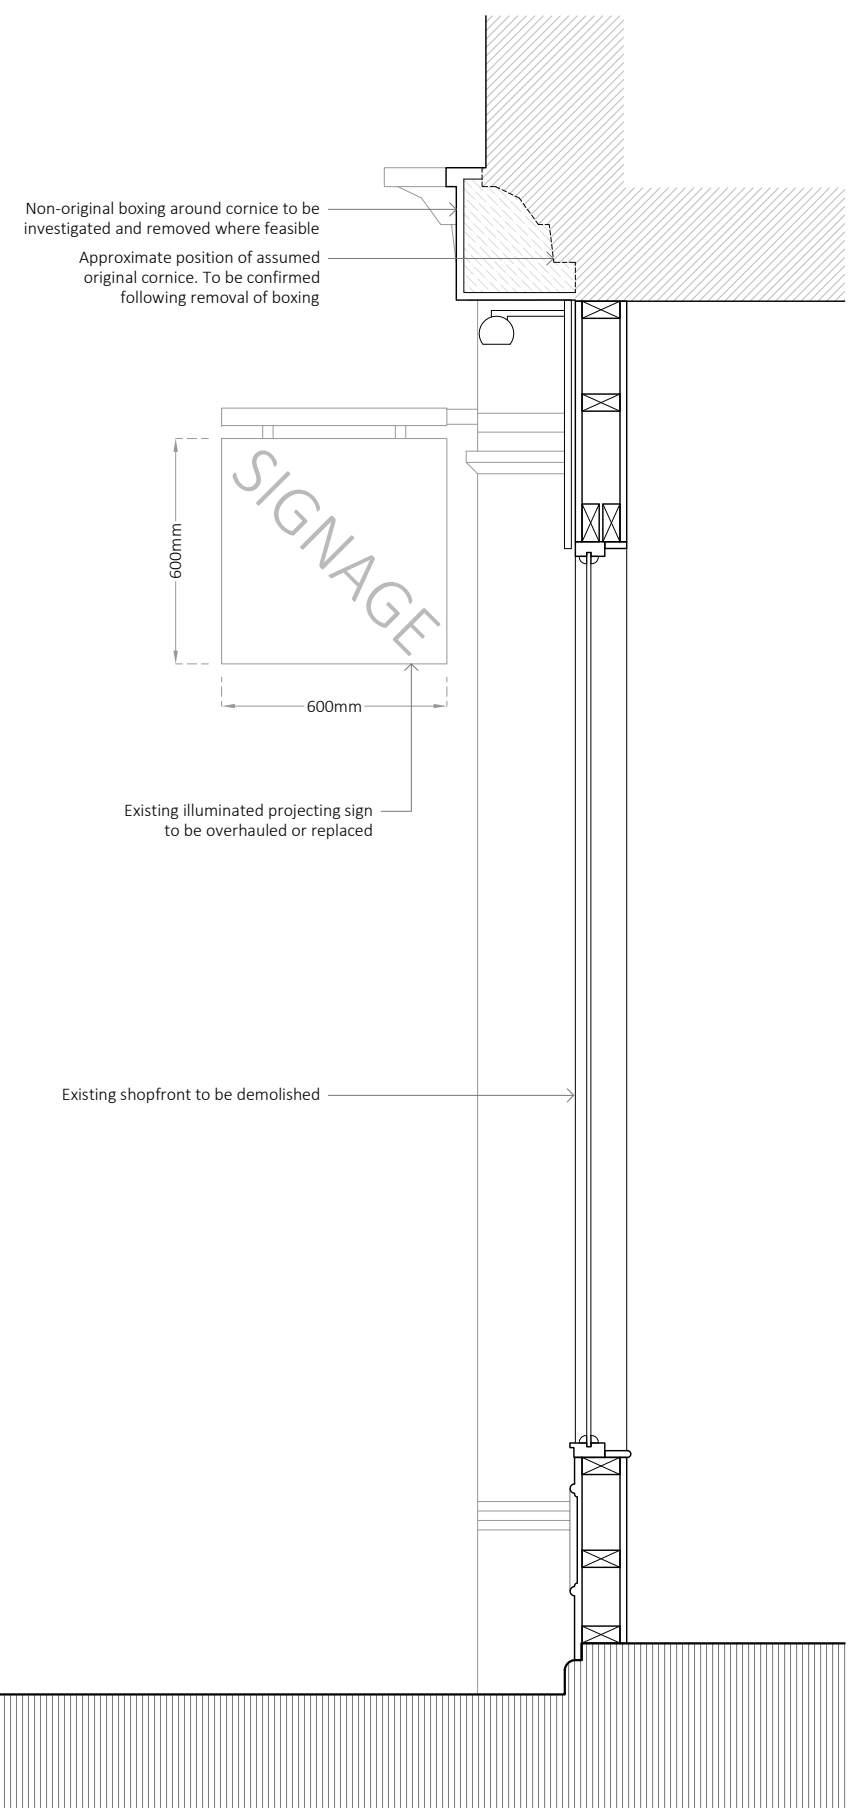

Section A

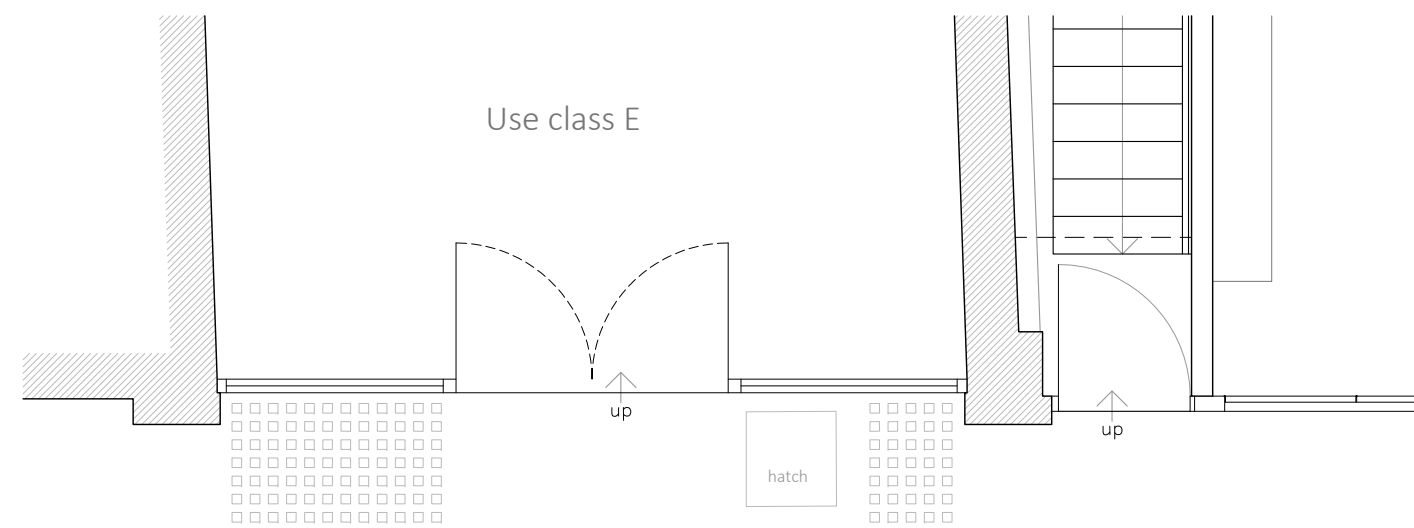

Ground Floor



Shopfront Elevation

Rev Iss.	Description	Date
P1	RJS Initial Issue	14.12.2020

DRAWING TITLE
Shopfront existing

PROJECT NAME
 External alterations

ADDRESS
 64 Godge Street, London. W1

CLIENT
 Shaftesbury Charlotte Street Ltd

DRAWN BY
 RJS


CHECKED BY
 RS

JOB NO.
 25003



SCALE
 1:50+1:20 @A3

DATE
 Dec 2020


DRAWING NO.
A-300-P1

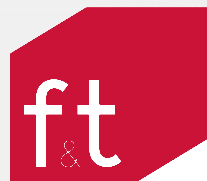

Disclaimer and Notes
 Do not scale this drawing. All dimensions should be checked on site. Any discrepancy found between this drawing, site and any other document should be referred immediately to Fresson and Tee. All drawings should be read in conjunction with all other contract documents and specifications and all other consultants drawings.
 Copying or reproduction of this drawing without the written permission of Fresson and Tee is not permitted. Copyright is Reserved.
 The PDF hard copy accompanying the CAD data is legal transmission of information. The electronic copies are issued only for convenience of use and are not of original file. No liability for the accuracy or for any consequence resulting from the use, additions or alteration of information is accepted by Fresson and Tee.
 Title plan at 1:250 and North point is up.

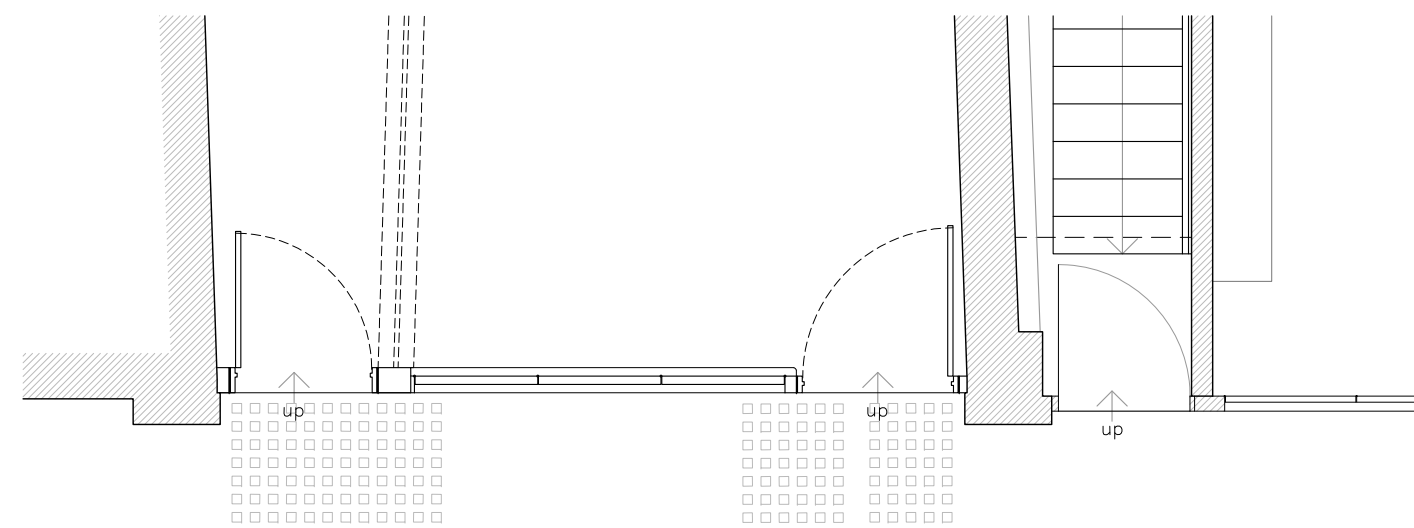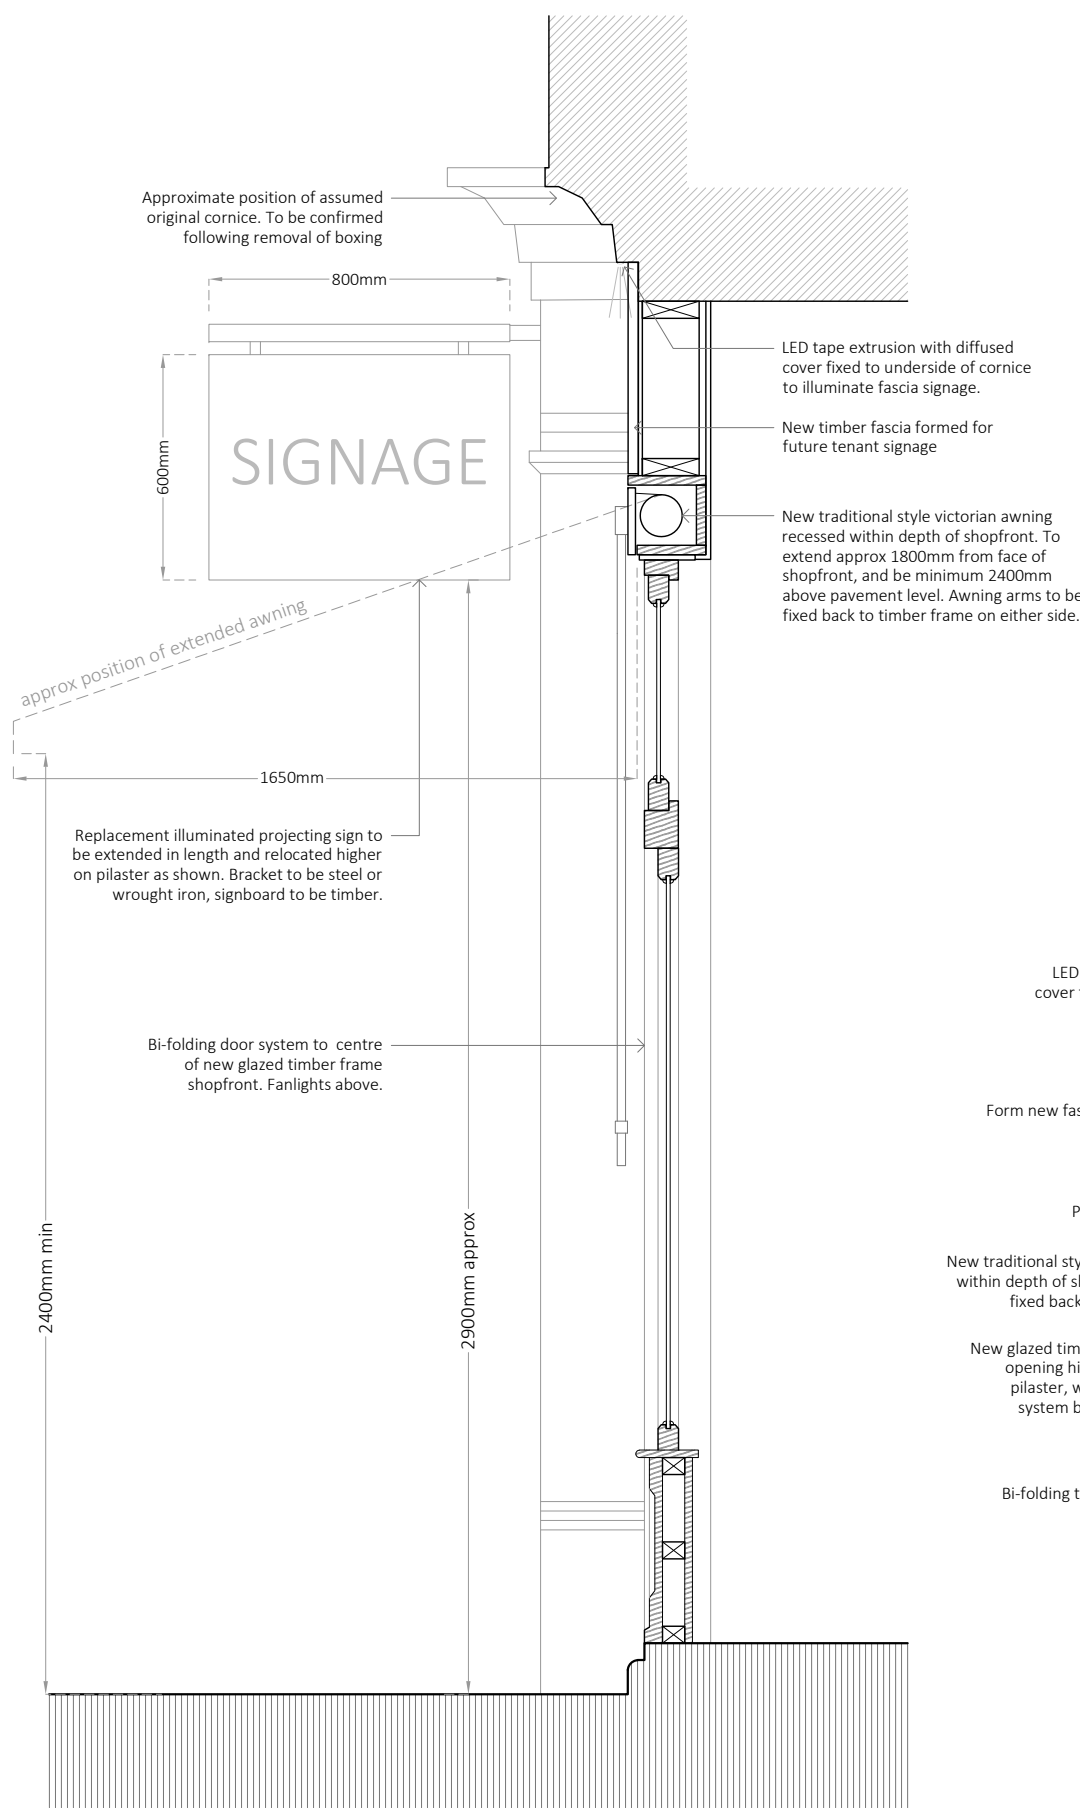

Ground Floor

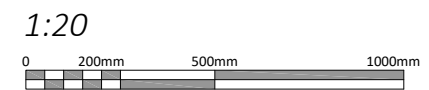

Section A



Rev	Iss.	Description	Date
P2	RIS	Initial Issue	19.03.2021
T1	RIS	Tender Issue	03.02.2021
P1	RIS	Initial Issue	14.12.2020

DRAWING TITLE
Shopfront proposed

PROJECT NAME
 External alterations

ADDRESS
 64 Goodge Street, London. W1

CLIENT
 Shaftesbury Charlotte Street Ltd

DRAWN BY
 RIS

CHECKED BY
 RS

JOB NO.
 25003


SCALE
 1:50+1:20 @A3

DATE
 Dec 2020

DRAWING NO.
 A-400-P2



Disclaimer and Notes
 Do not scale this drawing. All dimensions should be checked on site. Any discrepancy found between this drawing, site and any other document should be referred immediately to Fresson and Tee. All drawings should be read in conjunction with all other contract documents and specifications and all other consultants drawings.
 Copying or reproduction of this drawing without the written permission of Fresson and Tee is not permitted. Copyright is Reserved.
 The PDF hard copy accompanying the CAD data is legal transmission of information. The electronic copies are issued only for convenience of use and need of original file. No liability for the accuracy or for any consequence resulting from the use, additions or alteration of information is accepted by Fresson and Tee.
 Title plan at 1:1250 and North point is up

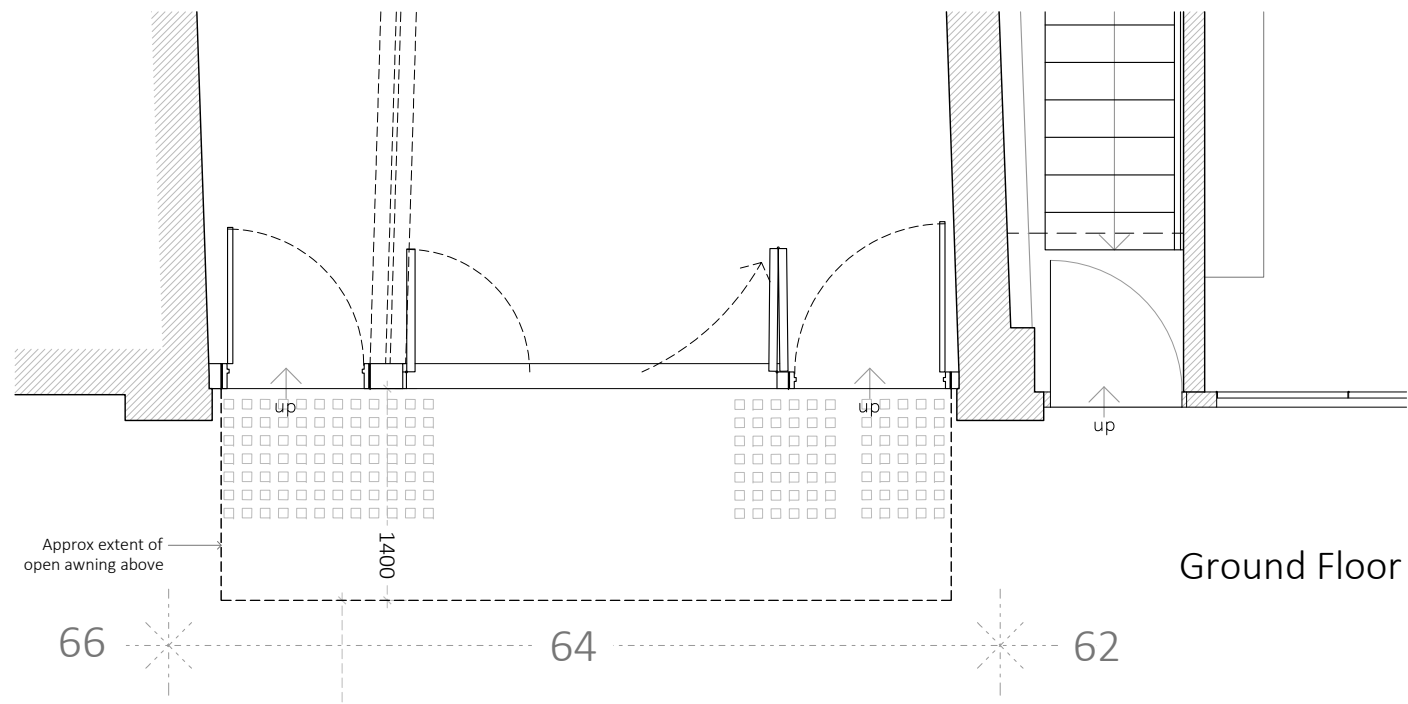

Ground Floor



Rev Iss.	Description	Date
P1	RJS Initial Issue	19.03.2021

DRAWING TITLE
 Shopfront proposed
 (awning down and windows open)

PROJECT NAME
 External alterations

ADDRESS
 64 Goodge Street, London. W1

CLIENT
 Shaftesbury Charlotte Street Ltd

DRAWN BY
 RJS

CHECKED BY
 RS

JOB NO.
 25003

SCALE
 1:50+1:20 @A3

DATE
 Mar 2021

DRAWING NO.
 A-402-P1

