




1 SCALE 1:50 @ A1
BIN STORE STRUCTURE

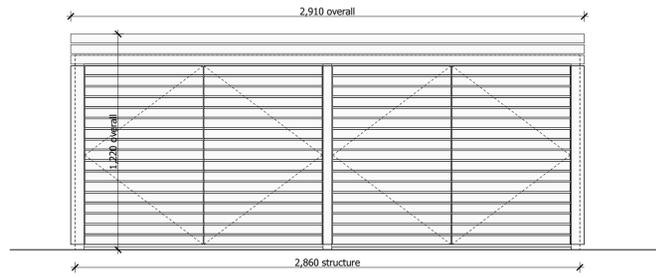


4 SCALE 1:20 @ A1
BIN STORE ELEVATION

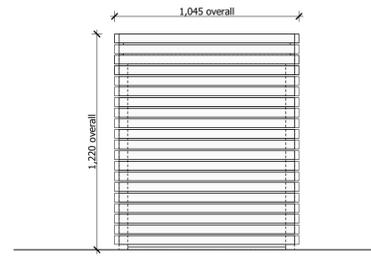

5 SCALE 1:20 @ A1
BIN STORE ELEVATION

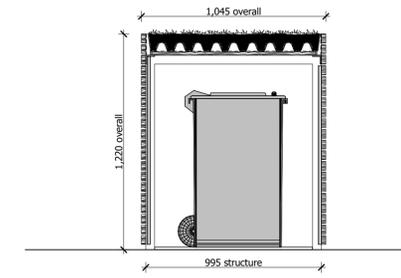


6 SCALE 1:20 @ A1
BIN STORE SECTION

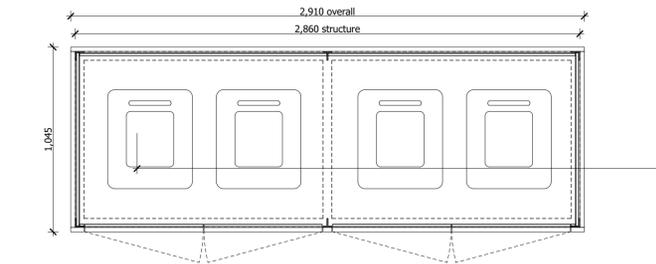


3 SCALE 1:20 @ A1
BIN STORE PLAN



2 **BIN STORE EXAMPLE**

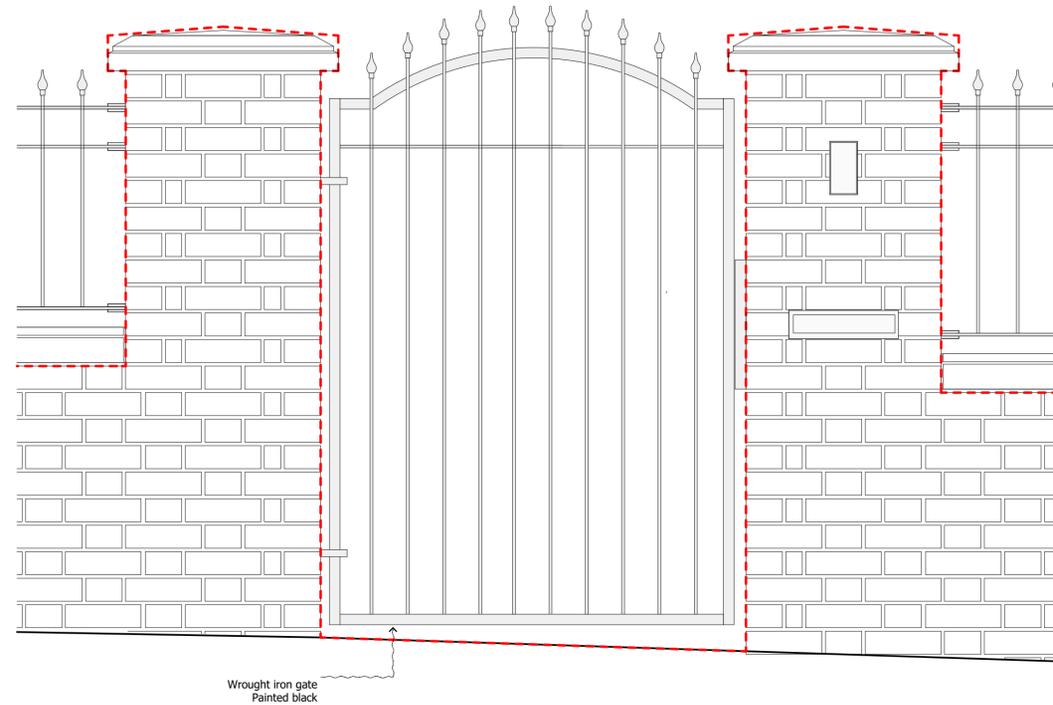

7 SCALE 1:10 @ A1
GATE ELEVATION

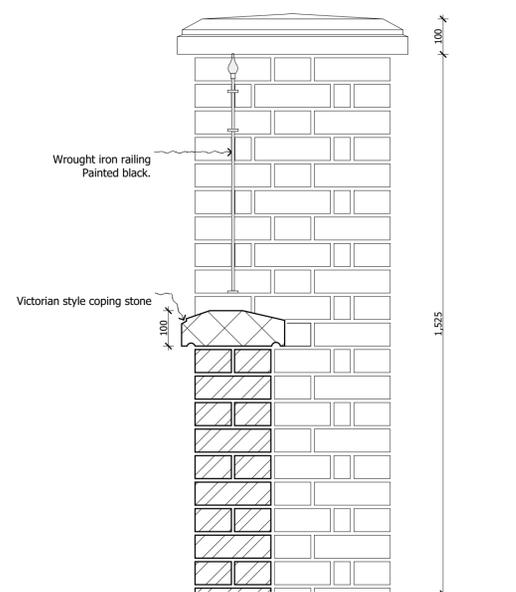

8 SCALE 1:10 @ A1
FRONT GARDEN WALL SECTION



Victorian style pier cap


DO NOT SCALE FROM THIS DRAWING

Figured dimensions only are to be taken from this drawing. All dimensions are to be checked on site before any work is put in hand. If in doubt, ask.

All SHH drawings to be read in conjunction with relevant SHH Finishes, Sanitaryware, Lighting & Ironmongery schedules.

Any discrepancies to be highlighted to SHH prior to procurement and in good time.

Copyright © Spence Harris Hogan Limited 2021
Registered in England & Wales. Registered No. 261 0615
SHH is the trading name of Spence Harris Hogan Limited

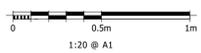

Legends & Notes:

Rev	Date	Descriptor	PG	Athr.
01	17.02.2021	Planning	PG	

shh
Architecture & Interior Design

RIBA MEMBER
Chartered Practice

1 Vencourt Place, Ravenscourt Park
Hammersmith, London W6 9NU
Phone: +44 (0) 20 8600 4171 Email: info@shh.co.uk
shh.co.uk

Project:

12-14 Maresfield Gardens
London
NW3 5SU

Client:
Private Client

Drawing Title:
Site Plans

Front Wall - Details

(Project number/DWG number_Revision:)

(923)462_PL01