


**DO NOT SCALE FROM THIS DRAWING**

Figured dimensions only are to be taken from this drawing. All dimensions are to be checked on site before any work is put in hand. If in doubt, ask.

All SHH drawings to be read in conjunction with relevant SHH Finishes, Sanitaryware, Lighting & Ironmongery schedules.


Any discrepancies to be highlighted to SHH prior to procurement and in good time.

Copyright © Spence Harris Hogan Limited 2021  
Registered in England & Wales. Registered No. 261 0615  
SHH is the trading name of Spence Harris Hogan Limited

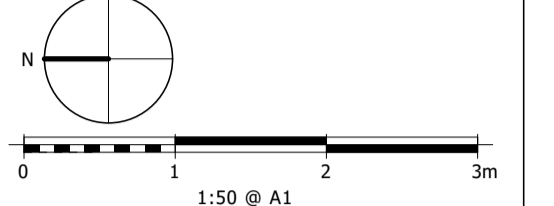

Legends & Notes:

**1 SCALE 1:50 @ A1 FRONT GARDEN WALL ELEVATION - EXISTING**

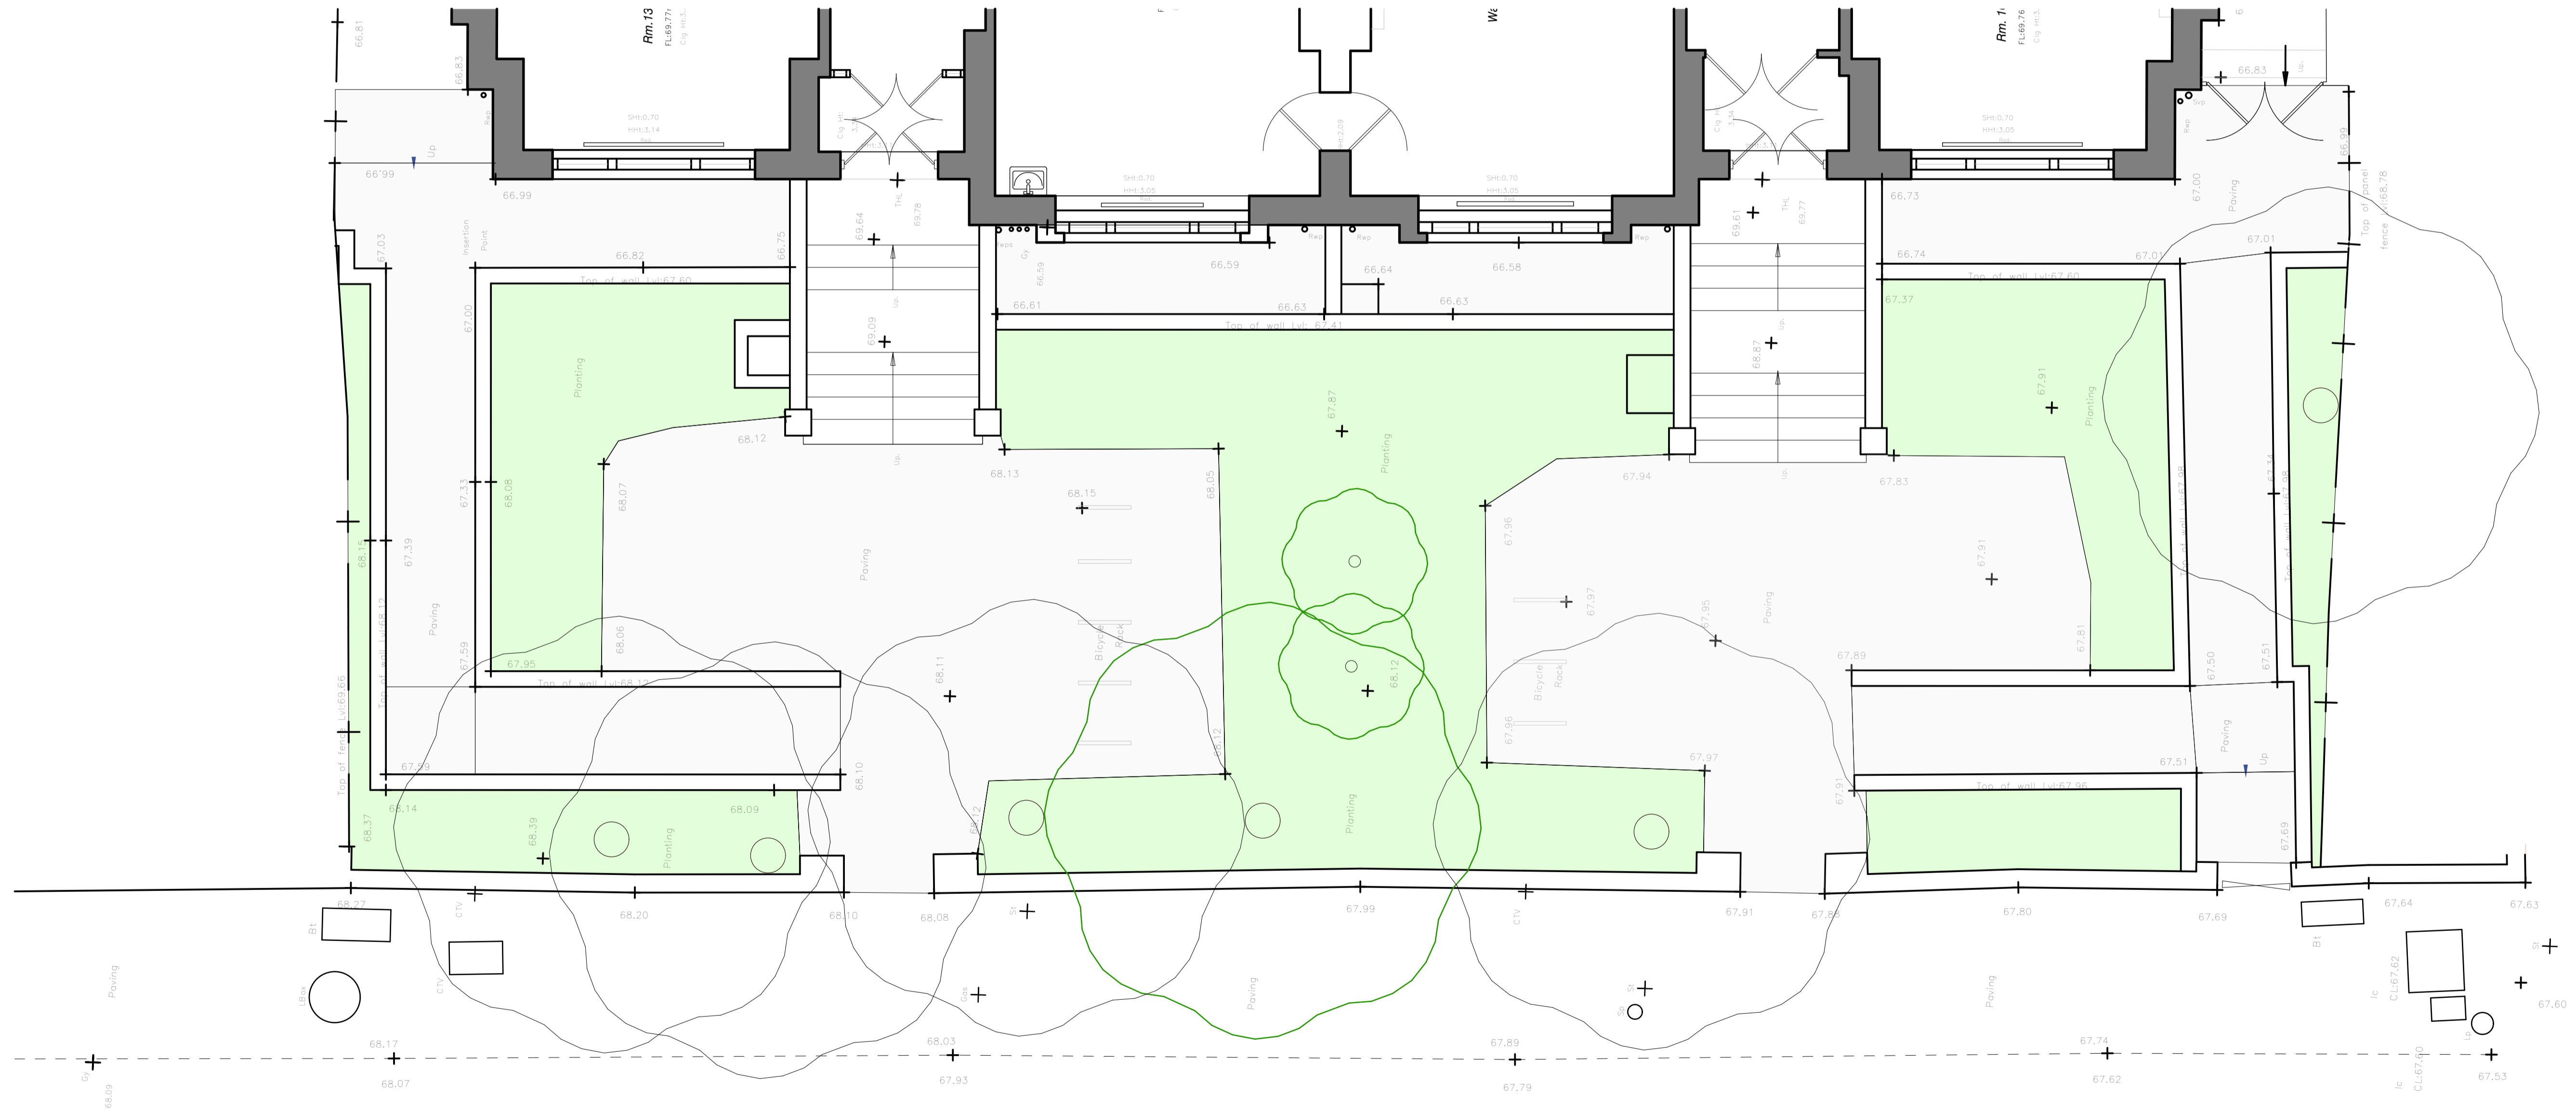

**2 SCALE 1:50 @ A1 FRONT GARDEN PLAN - EXISTING**

Rev	Date	Descriptor	PG	Athr.
01	17.02.2021	Planning	PG	

**shh**  
Architecture &  
Interior Design

RIBA MEMBER  
Chartered Practice

1 Vencourt Place, Ravenscourt Park  
HammerSmith, London W6 9NU  
Phone: +44 (0) 20 8600 4171 Email: info@shh.co.uk  
shh.co.uk

Project:

**12-14 Maresfield Gardens**  
London

NW3 5SU

Client:

Private Client

Drawing Title:  
Site Plans

**Front Wall - Existing**

(Project number/DWG number/Revision:)  
**(923)460\_PL01**

Checked: