

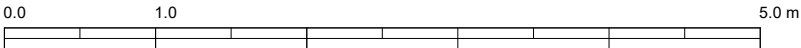
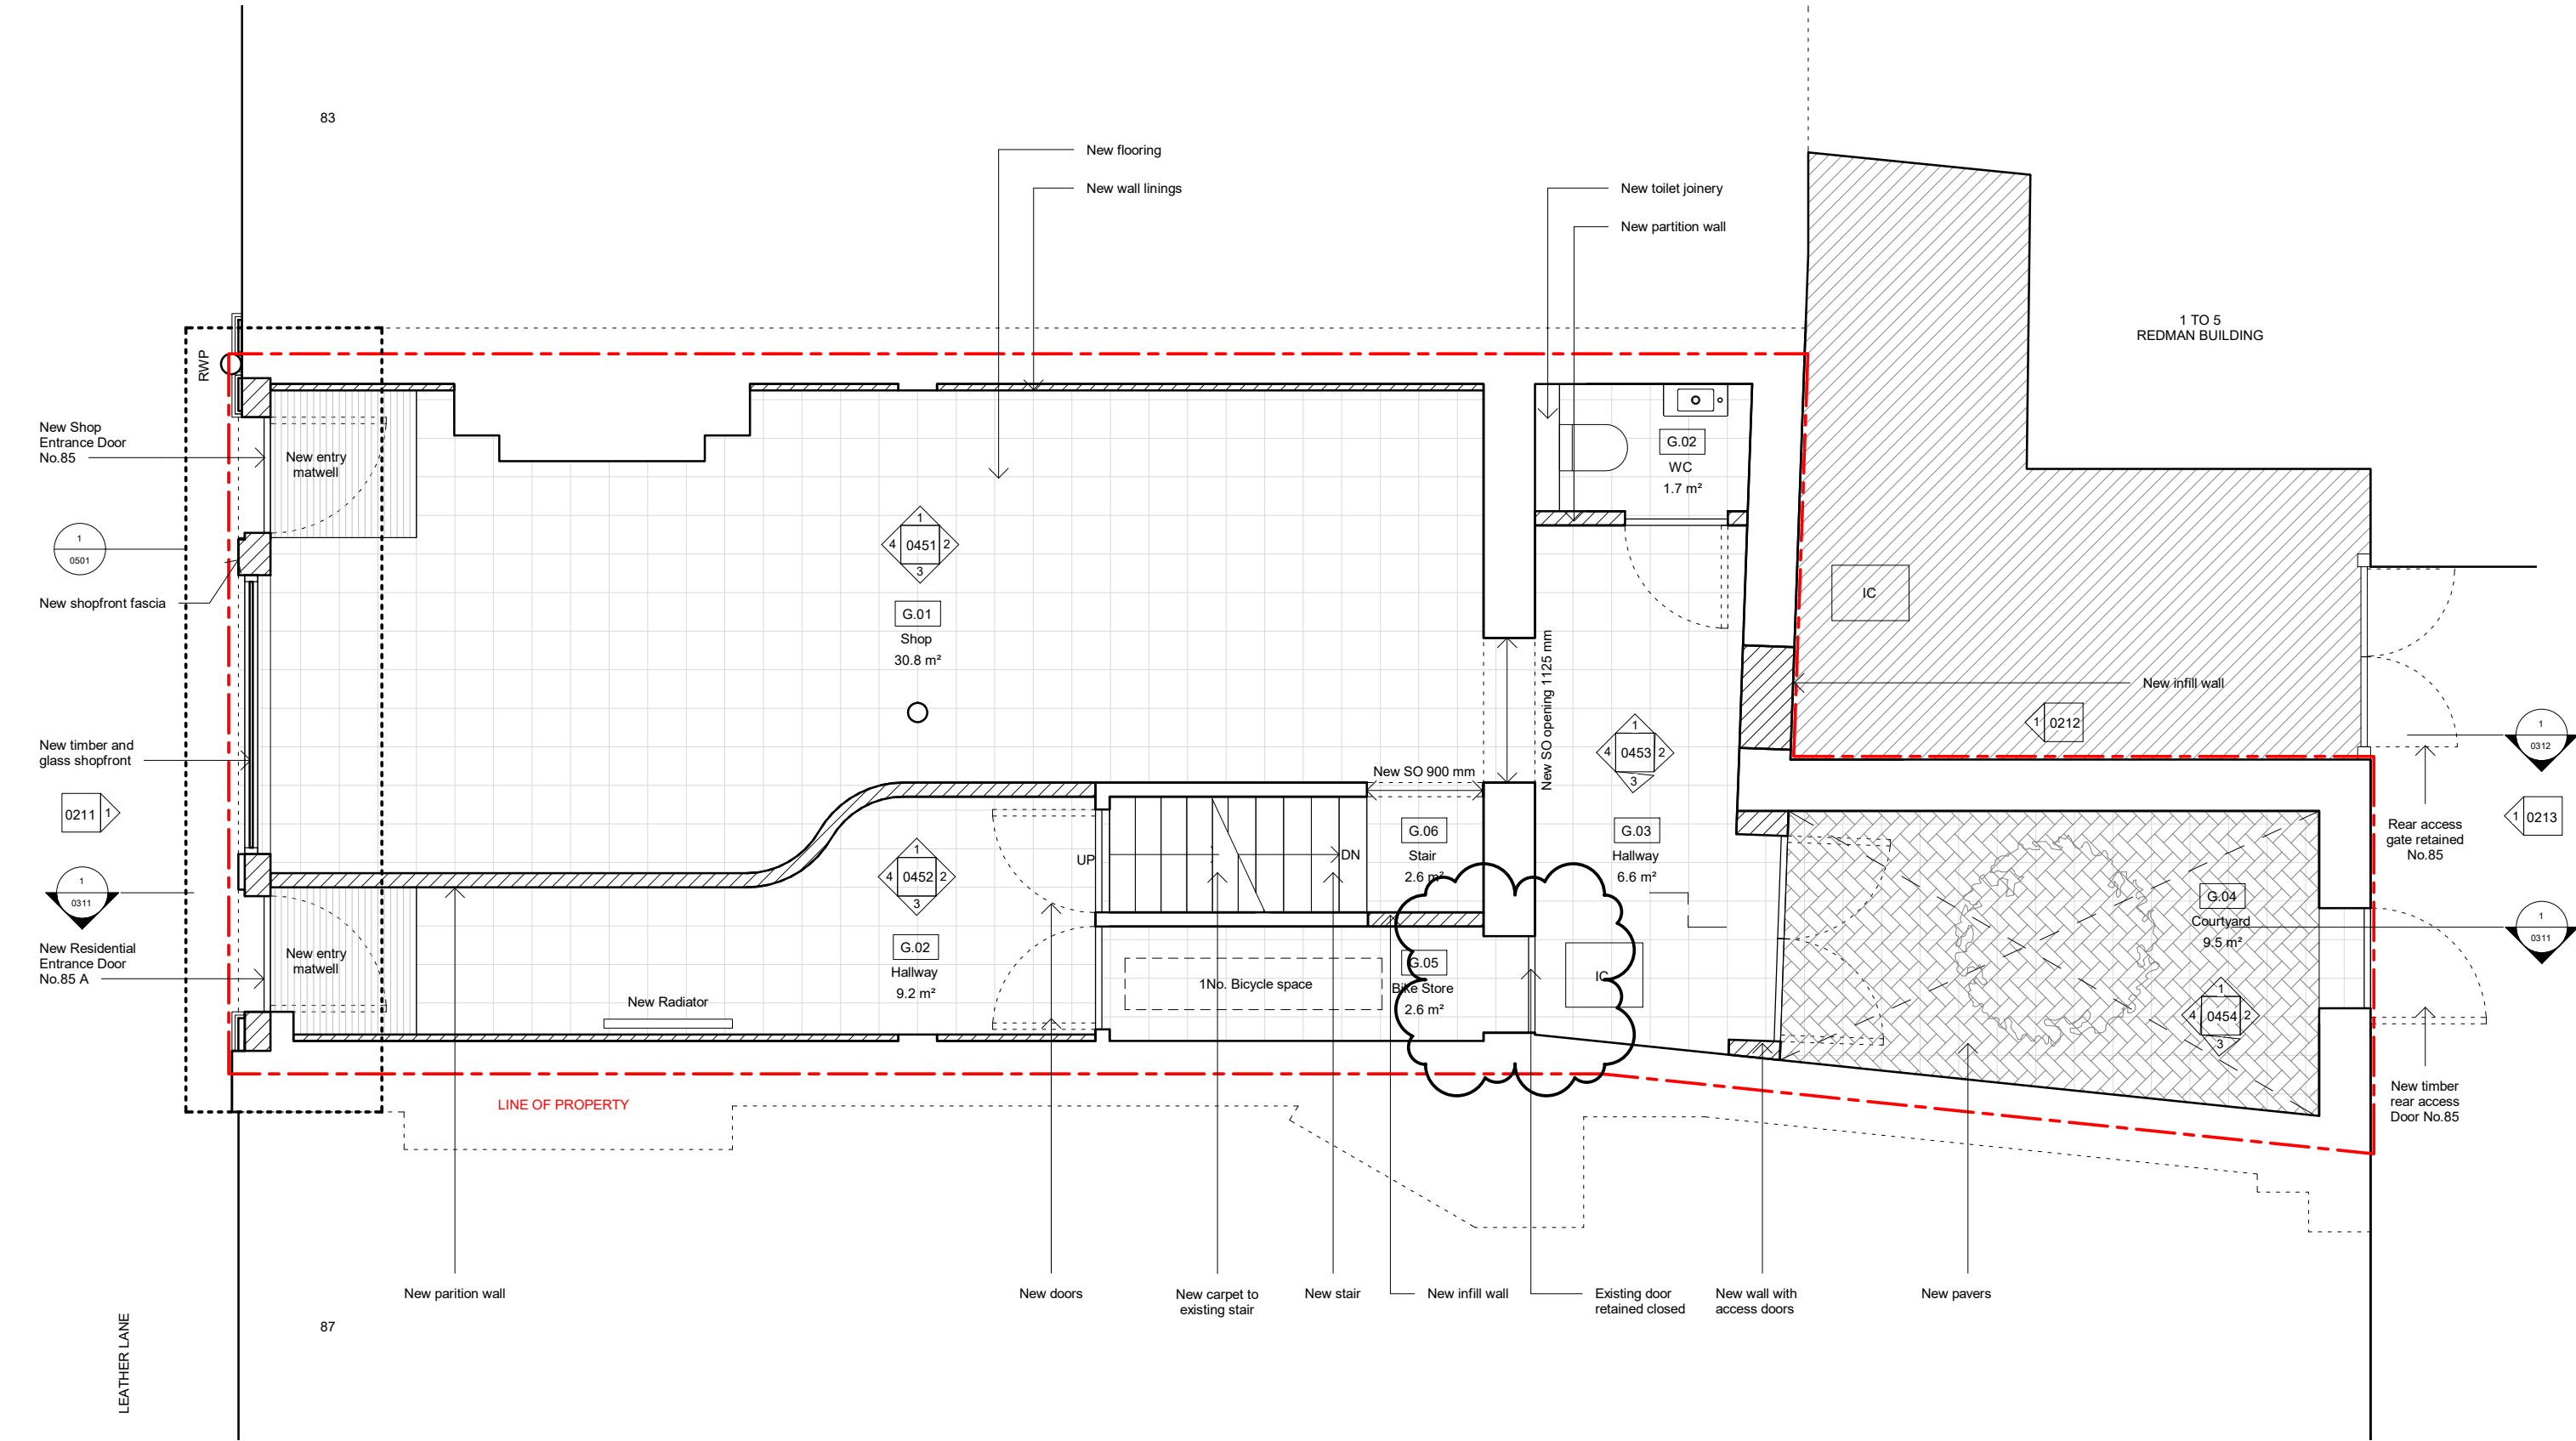


<div>Design Lead:</div> <div>MATHESON WHITELEY</div> <div>Unit 2, 1-7 Orsman Road, London N1 5RA +44 (0)207 033 3589 studio@mathesonwhiteley.com</div>	<div>NOTES</div> <div>All dimensions are from structure-to-structure unless indicated otherwise.</div> <div>Elements of structure and services are indicated for coordination purposes. For full structural and services layouts refer to Structural and Services Engineer's drawings.</div>	<div>Do not scale directly from drawing. All dimensions to be checked on site prior to construction or fabrication of any elements.</div> <div>Any discrepancies between figured dimensions to be reported to architect for clarification prior to commencing work.</div> <div>For legend see cover sheet.</div> <div>© Copyright reserved.</div>	<div>REV</div> <div>A</div> <div>DATE</div> <div>COMMENTS</div> <div>YY.MM.DD</div> <div>Various updates -</div> <div>* changes bubbled</div>		Project No.116		Scale1 : 50	
					Project85, Leather Lane, NW1		Origination Date20.09.01	
					Drawing TitleProposed Basement Plan		StatusPlanning	
					Drawing No.0111		Rev	

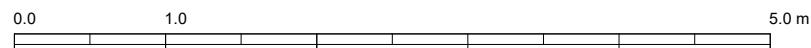



<div>Design Lead:</div> <div>MATHESON WHITELEY</div> <div>Unit 2, 1-7 Orsman Road, London N1 5RA +44 (0)207 033 3589 studio@mathesonwhiteley.com</div>	<div>NOTES</div> <div>All dimensions are from structure-to-structure unless indicated otherwise.</div> <div>Elements of structure and services are indicated for coordination purposes. For full structural and services layouts refer to Structural and Services Engineer's drawings.</div>	<div>Do not scale directly from drawing. All dimensions to be checked on site prior to construction or fabrication of any elements.</div> <div>Any discrepancies between figured dimensions to be reported to architect for clarification prior to commencing work.</div> <div>For legend see cover sheet.</div> <div>© Copyright reserved.</div>	<div>REV</div> <div>C</div> <div>DATE</div> <div>21.03.16</div> <div>COMMENTS</div> <div>Planning amendments</div>	Project No. 116		Scale 1 : 50	
				Project 85, Leather Lane, NW1		Origination Date 20.09.01	
				Drawing Title Proposed Ground Floor Plan		Status Planning amendments	
						Drawing No. 0112	Rev C

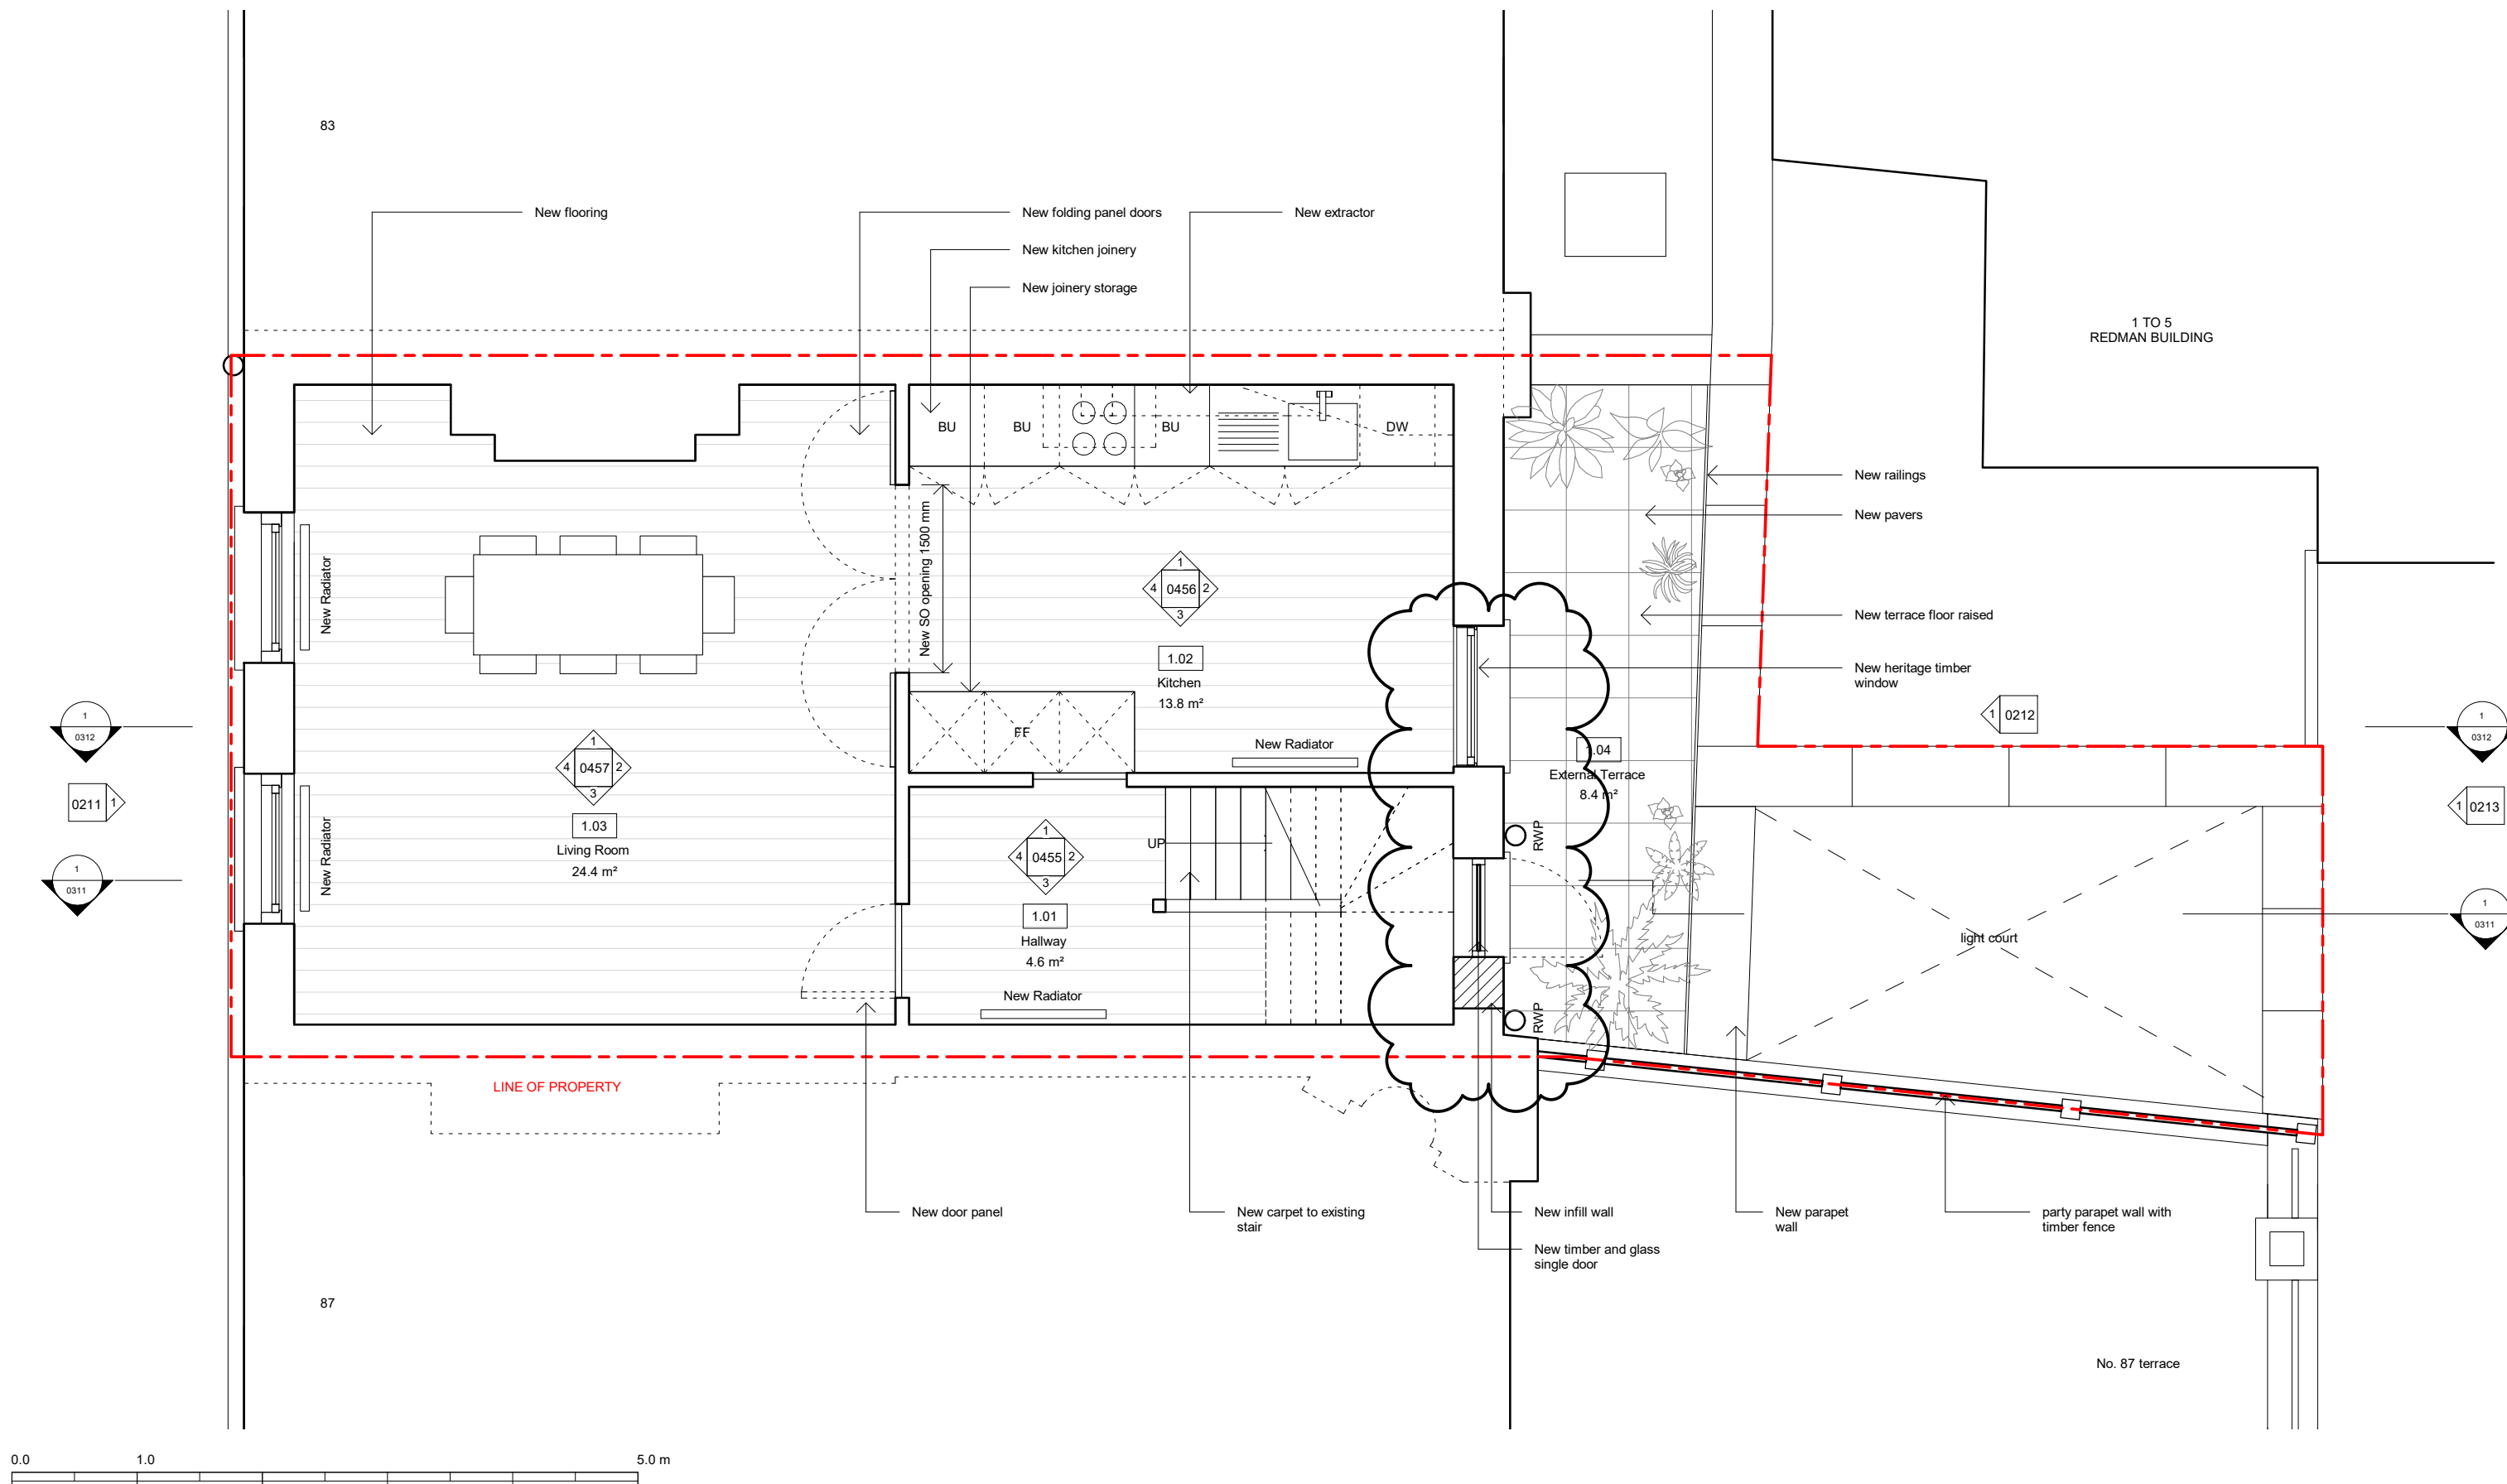


<div>Design Lead:</div> <div>MATHESON WHITELEY</div> <div>Unit 2, 1-7 Orsman Road, London N1 5RA +44 (0)207 033 3589 studio@mathesonwhiteley.com</div>	<div>NOTES</div> <div>All dimensions are from structure-to-structure unless indicated otherwise.</div> <div>Elements of structure and services are indicated for coordination purposes. For full structural and services layouts refer to Structural and Services Engineer's drawings.</div>	<div>Do not scale directly from drawing. All dimensions to be checked on site prior to construction or fabrication of any elements.</div> <div>Any discrepancies between figured dimensions to be reported to architect for clarification prior to commencing work.</div> <div>For legend see cover sheet.</div> <div>© Copyright reserved.</div>	<div>REV</div> <div>A</div>	<div>DATE</div> <div>11.02.21</div> <div>COMMENTS</div> <div>Planning amendments</div>	<div>Project No.</div> <div>116</div> <div>Scale</div> <div>1 : 50</div>	<div>Project</div> <div>85, Leather Lane, NW1</div> <div>Origination Date</div> <div>20.09.01</div>	<div>Drawing Title</div> <div>Proposed First Floor Plan</div> <div>Status</div> <div>Planning amendments</div> <div>Drawing No.</div> <div>0113</div> <div>Rev</div> <div>A</div>
--	--	---	-----------------------------	--	--	---	---




83

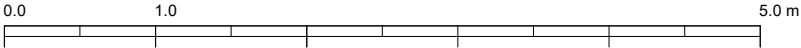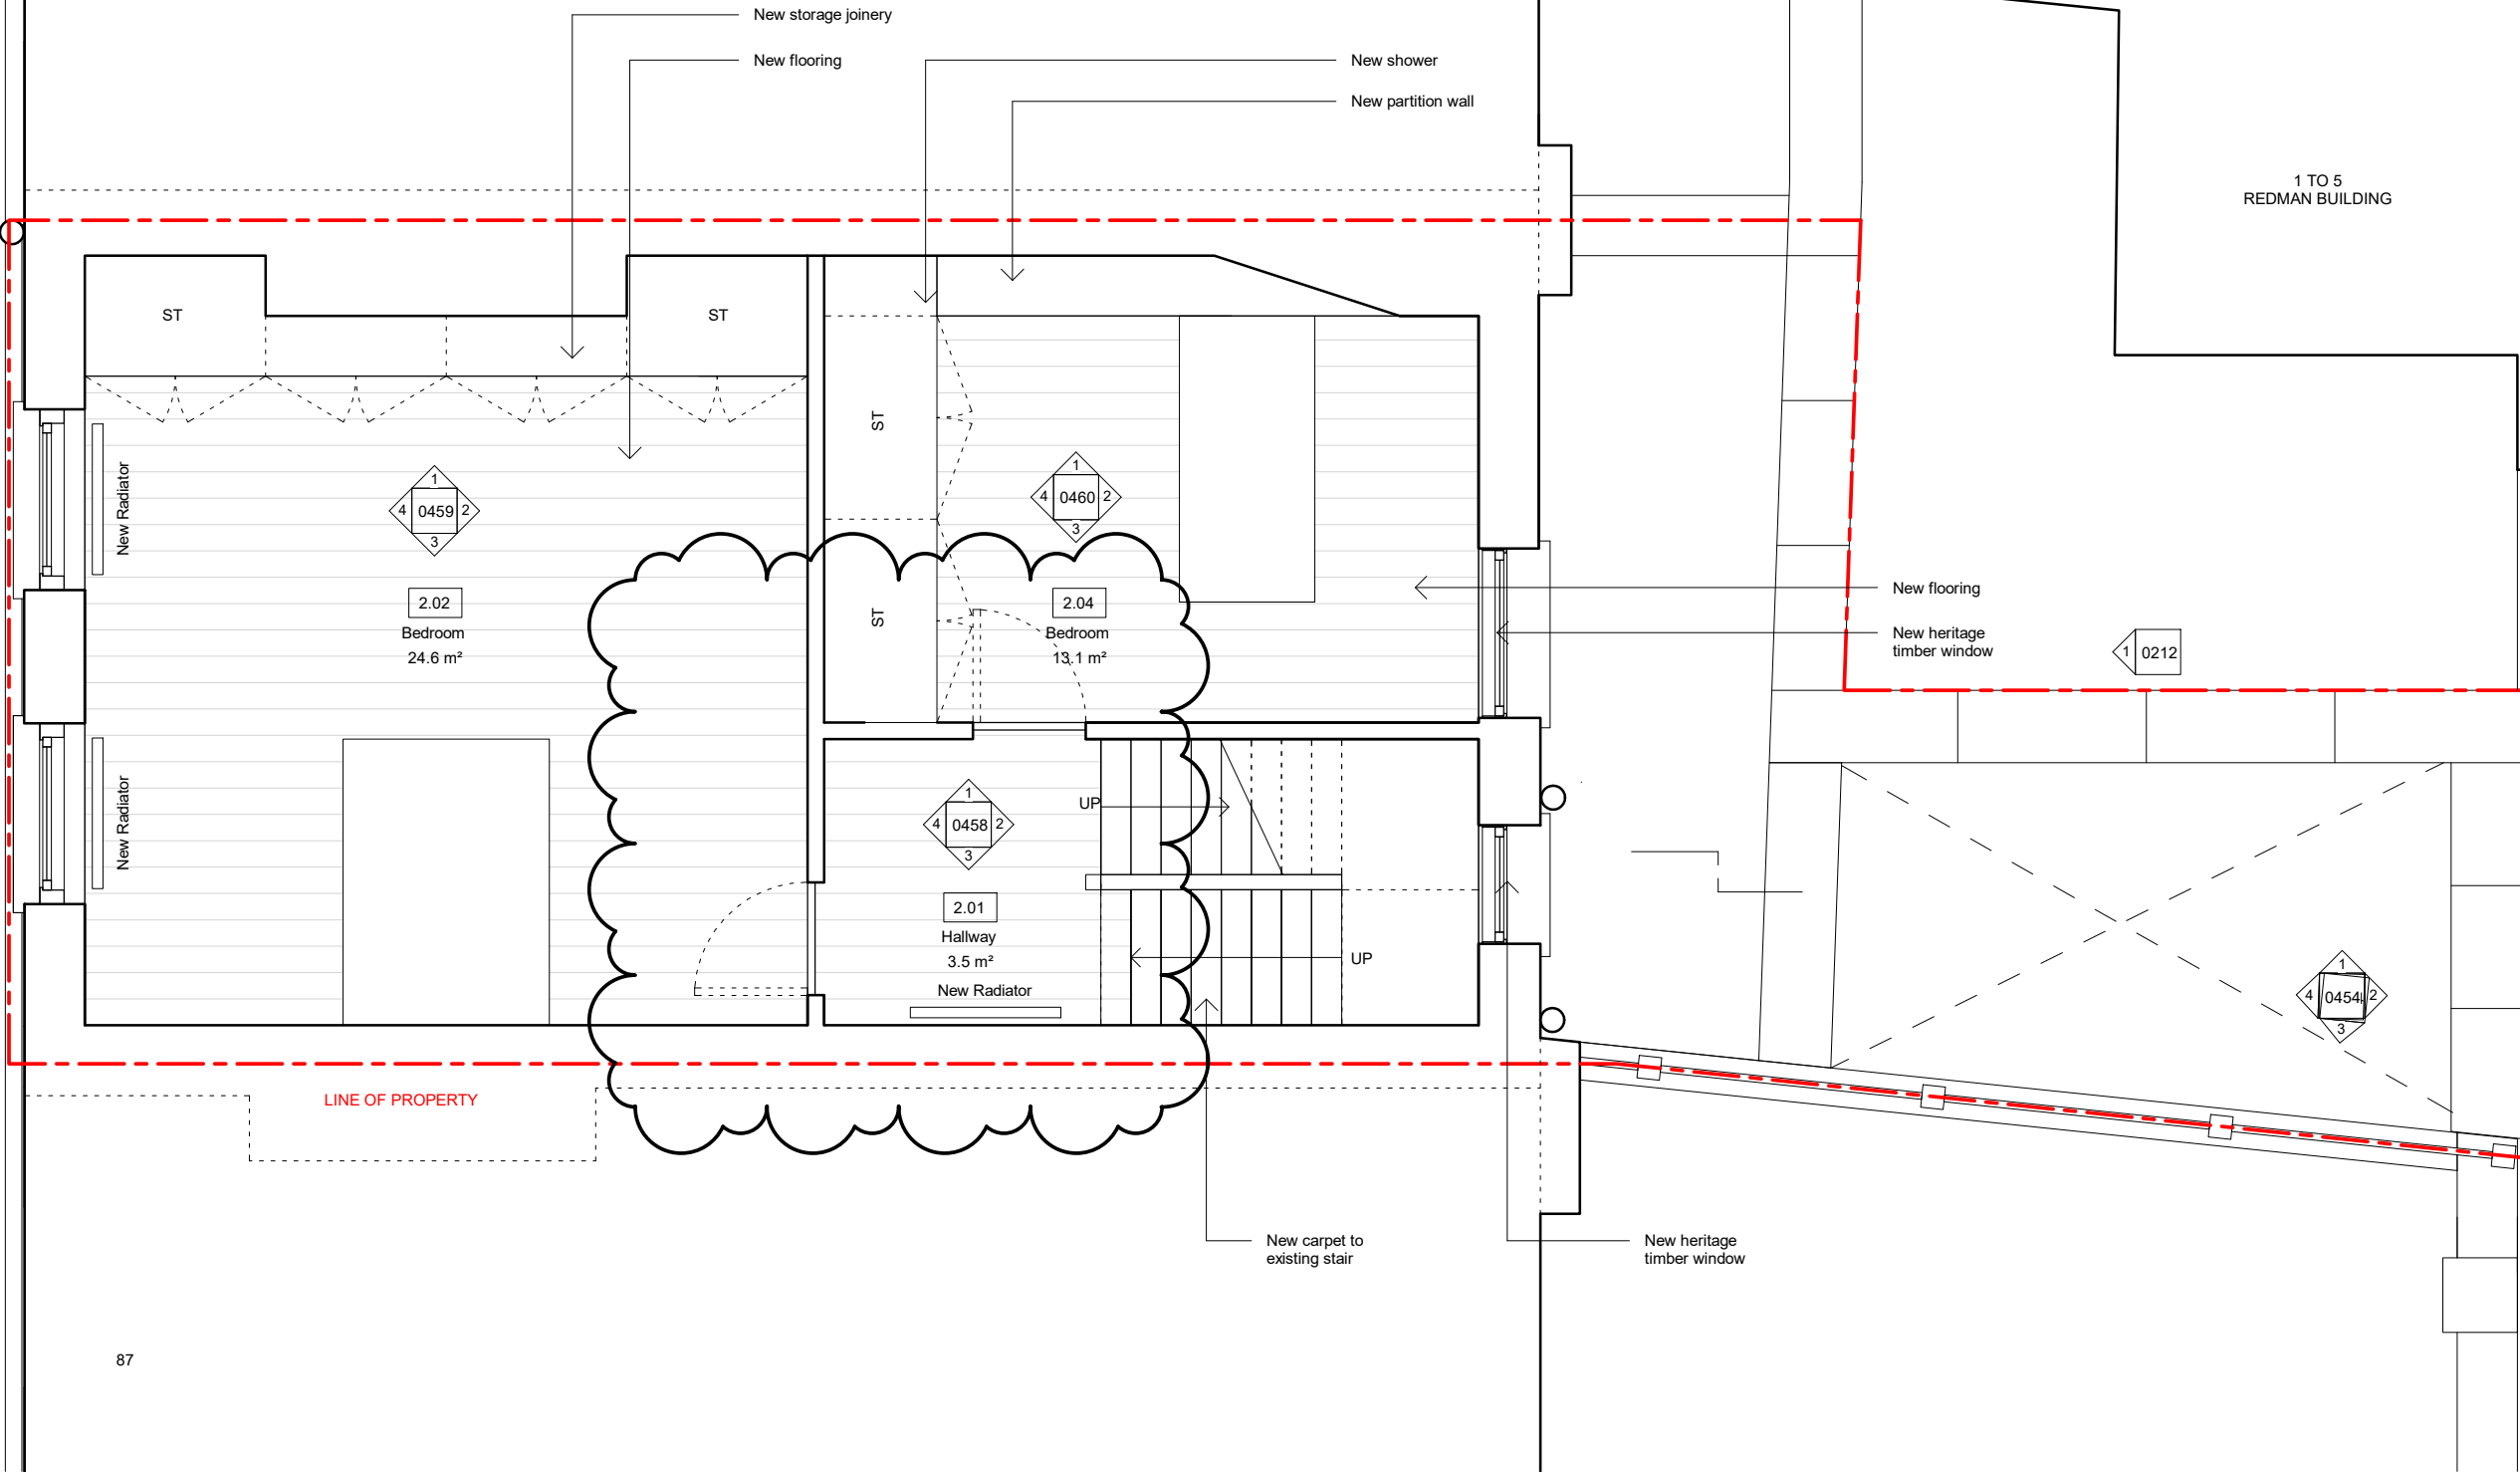


<div>Design Lead:</div> <div>MATHESON WHITELEY</div> <div>Unit 2, 1-7 Orsman Road, London N1 5RA +44 (0)207 033 3589 studio@mathesonwhiteley.com</div>	<div>NOTES</div> <div>All dimensions are from structure-to-structure unless indicated otherwise.</div> <div>Elements of structure and services are indicated for coordination purposes. For full structural and services layouts refer to Structural and Services Engineer's drawings.</div>	<div>Do not scale directly from drawing. All dimensions to be checked on site prior to construction or fabrication of any elements.</div> <div>Any discrepancies between figured dimensions to be reported to architect for clarification prior to commencing work.</div> <div>For legend see cover sheet.</div> <div>© Copyright reserved.</div>	<div>REV</div> <div>B</div> <div>DATE</div> <div>26.02.21</div> <div>COMMENTS</div> <div>Planning amendments</div>	Project No. 116		Scale 1 : 50	
				Project 85, Leather Lane, NW1		Origination Date 20.09.01	
				Drawing Title Proposed Second Floor Plan		Status Planning amendments	
						Drawing No. 0114	Rev B


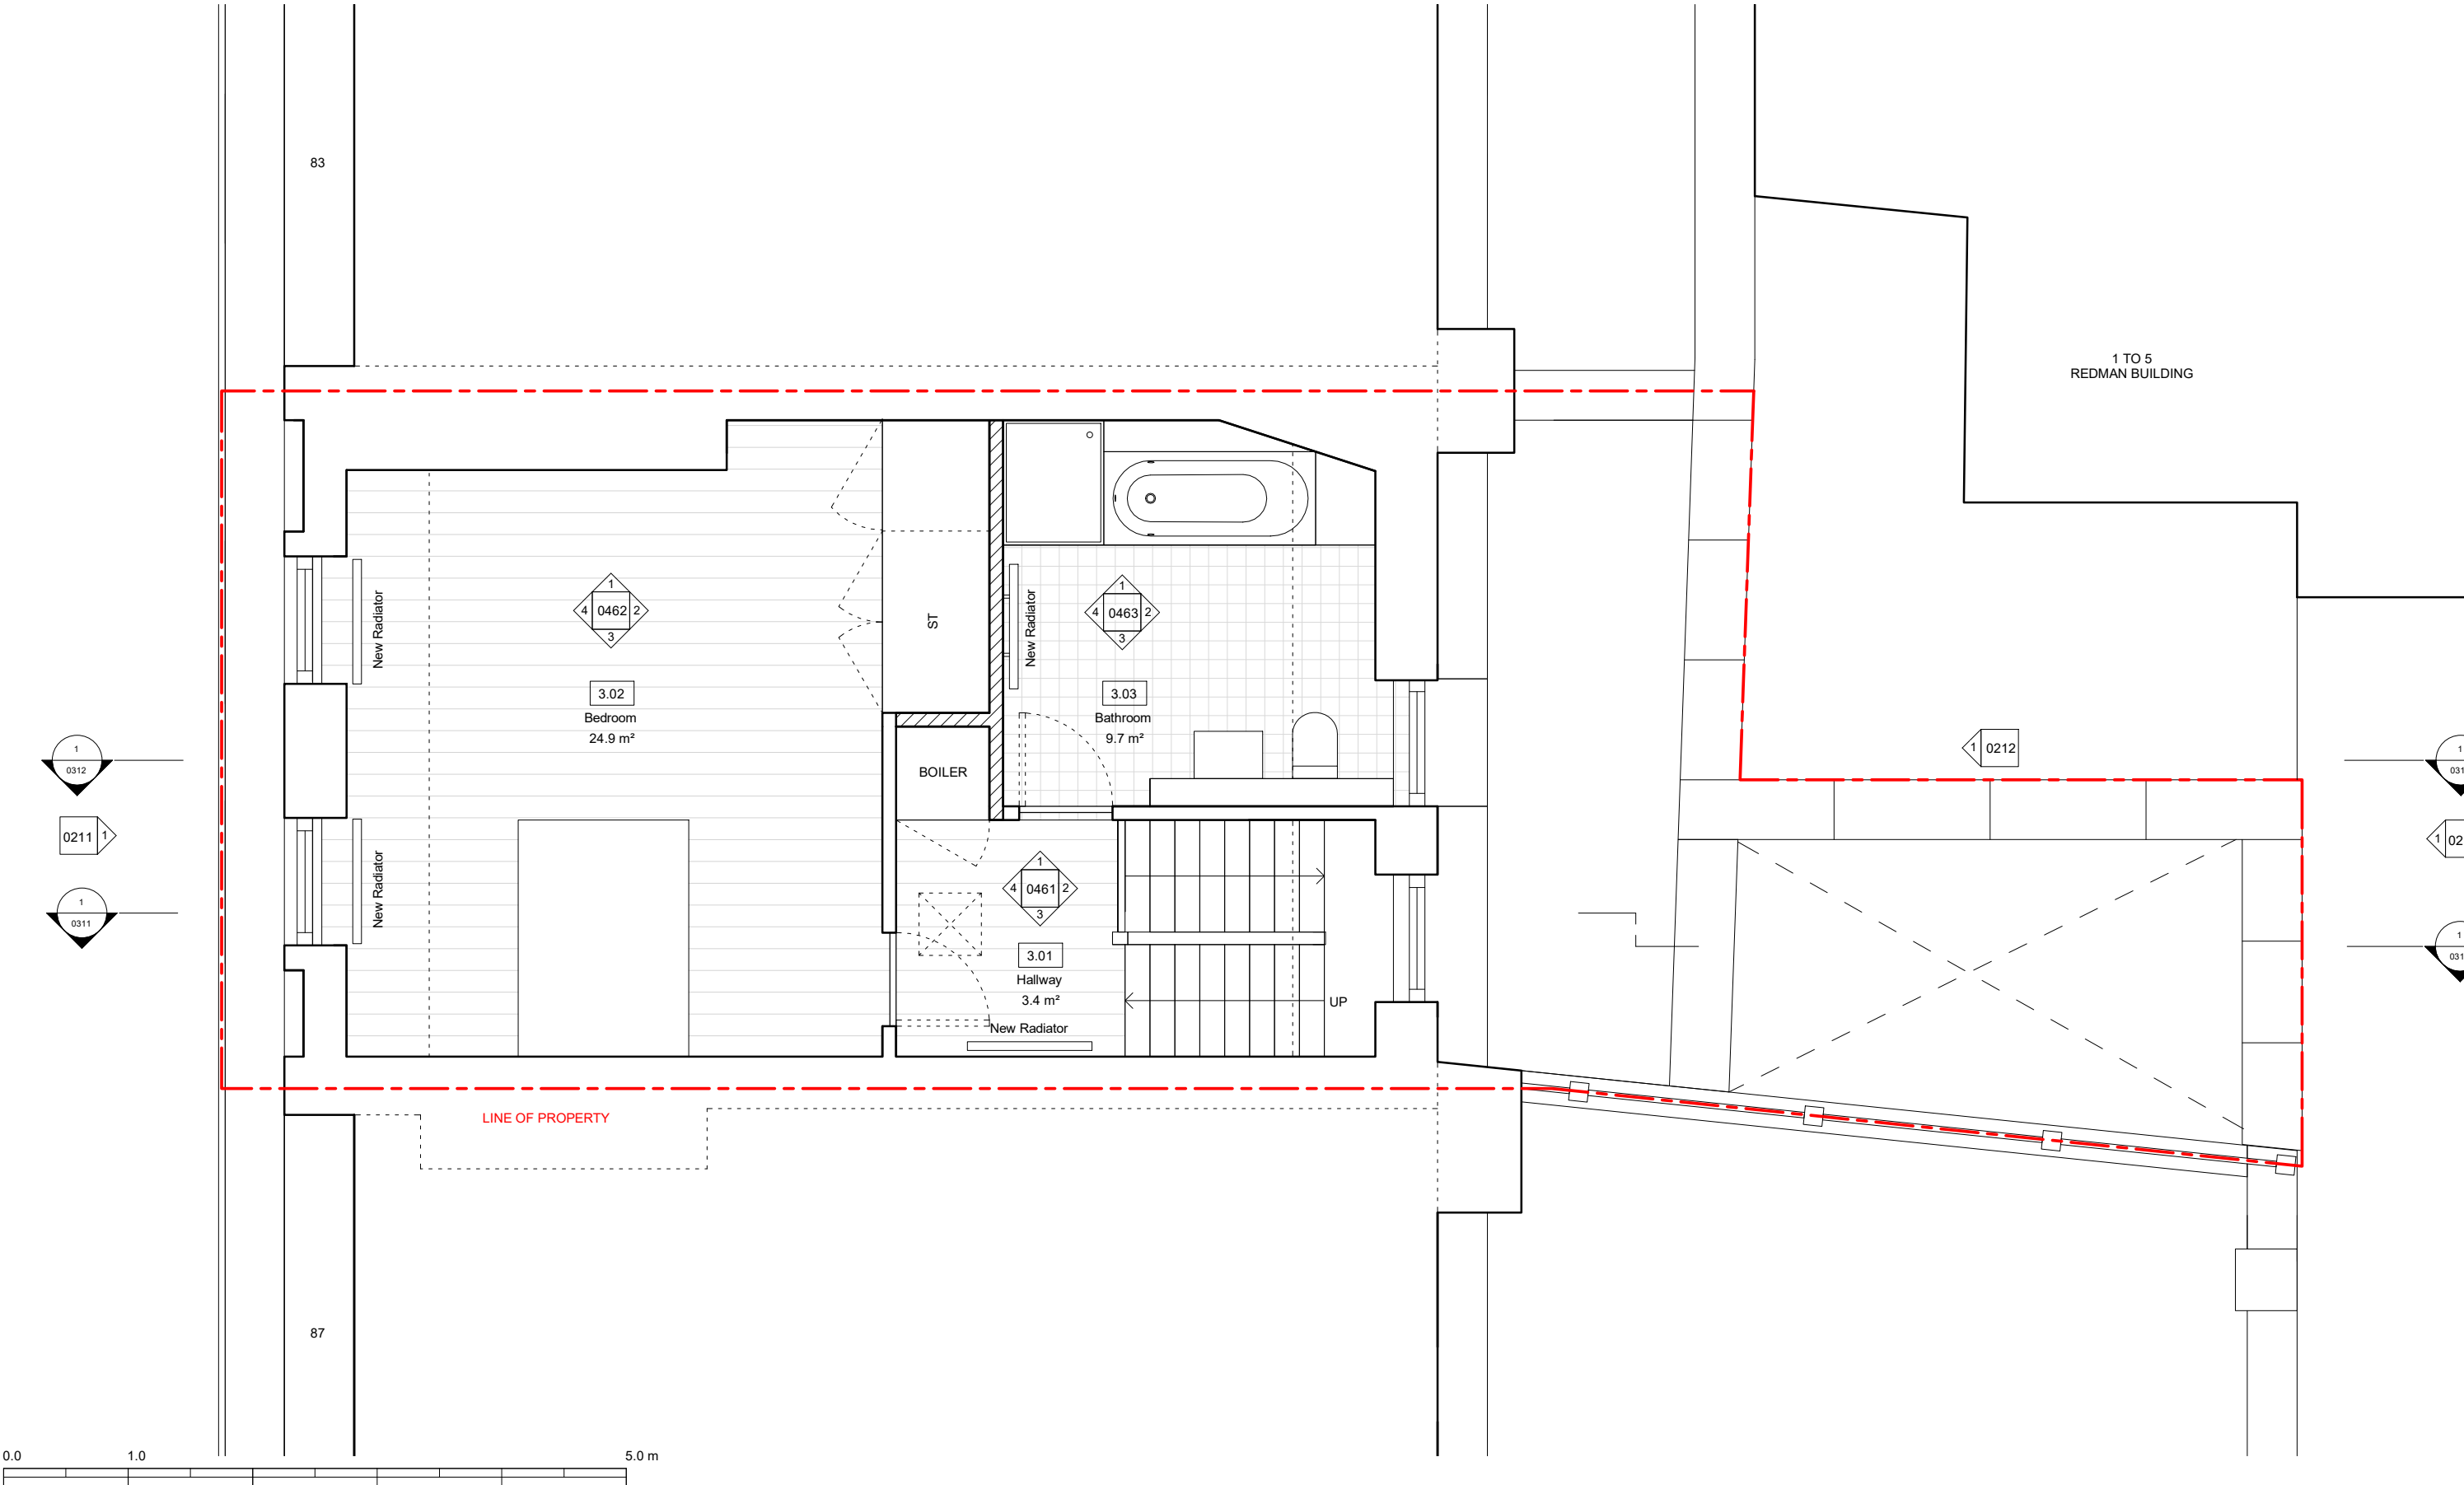


<div>Design Lead:</div> <div>MATHESON WHITELEY</div> <div>Unit 2, 1-7 Orsman Road, London N1 5RA +44 (0)207 033 3589 studio@mathesonwhiteley.com</div>	<div>NOTES</div> <div>All dimensions are from structure-to-structure unless indicated otherwise.</div> <div>Elements of structure and services are indicated for coordination purposes. For full structural and services layouts refer to Structural and Services Engineer's drawings.</div>	<div>Do not scale directly from drawing. All dimensions to be checked on site prior to construction or fabrication of any elements.</div> <div>Any discrepancies between figured dimensions to be reported to architect for clarification prior to commencing work.</div> <div>For legend see cover sheet.</div> <div>© Copyright reserved.</div>	<div>REV</div> <div>A</div> <div>DATE</div> <div>COMMENTS</div> <div>YY.MM.DD</div> <div>Various updates -</div> <div>* changes bubbled</div>	Project No. 116		Scale 1 : 50	
				Project 85, Leather Lane, NW1		Origination Date 20.09.01	
				Drawing Title Proposed Third Floor Plan		Status Planning	
				Drawing No. 0115		Rev	

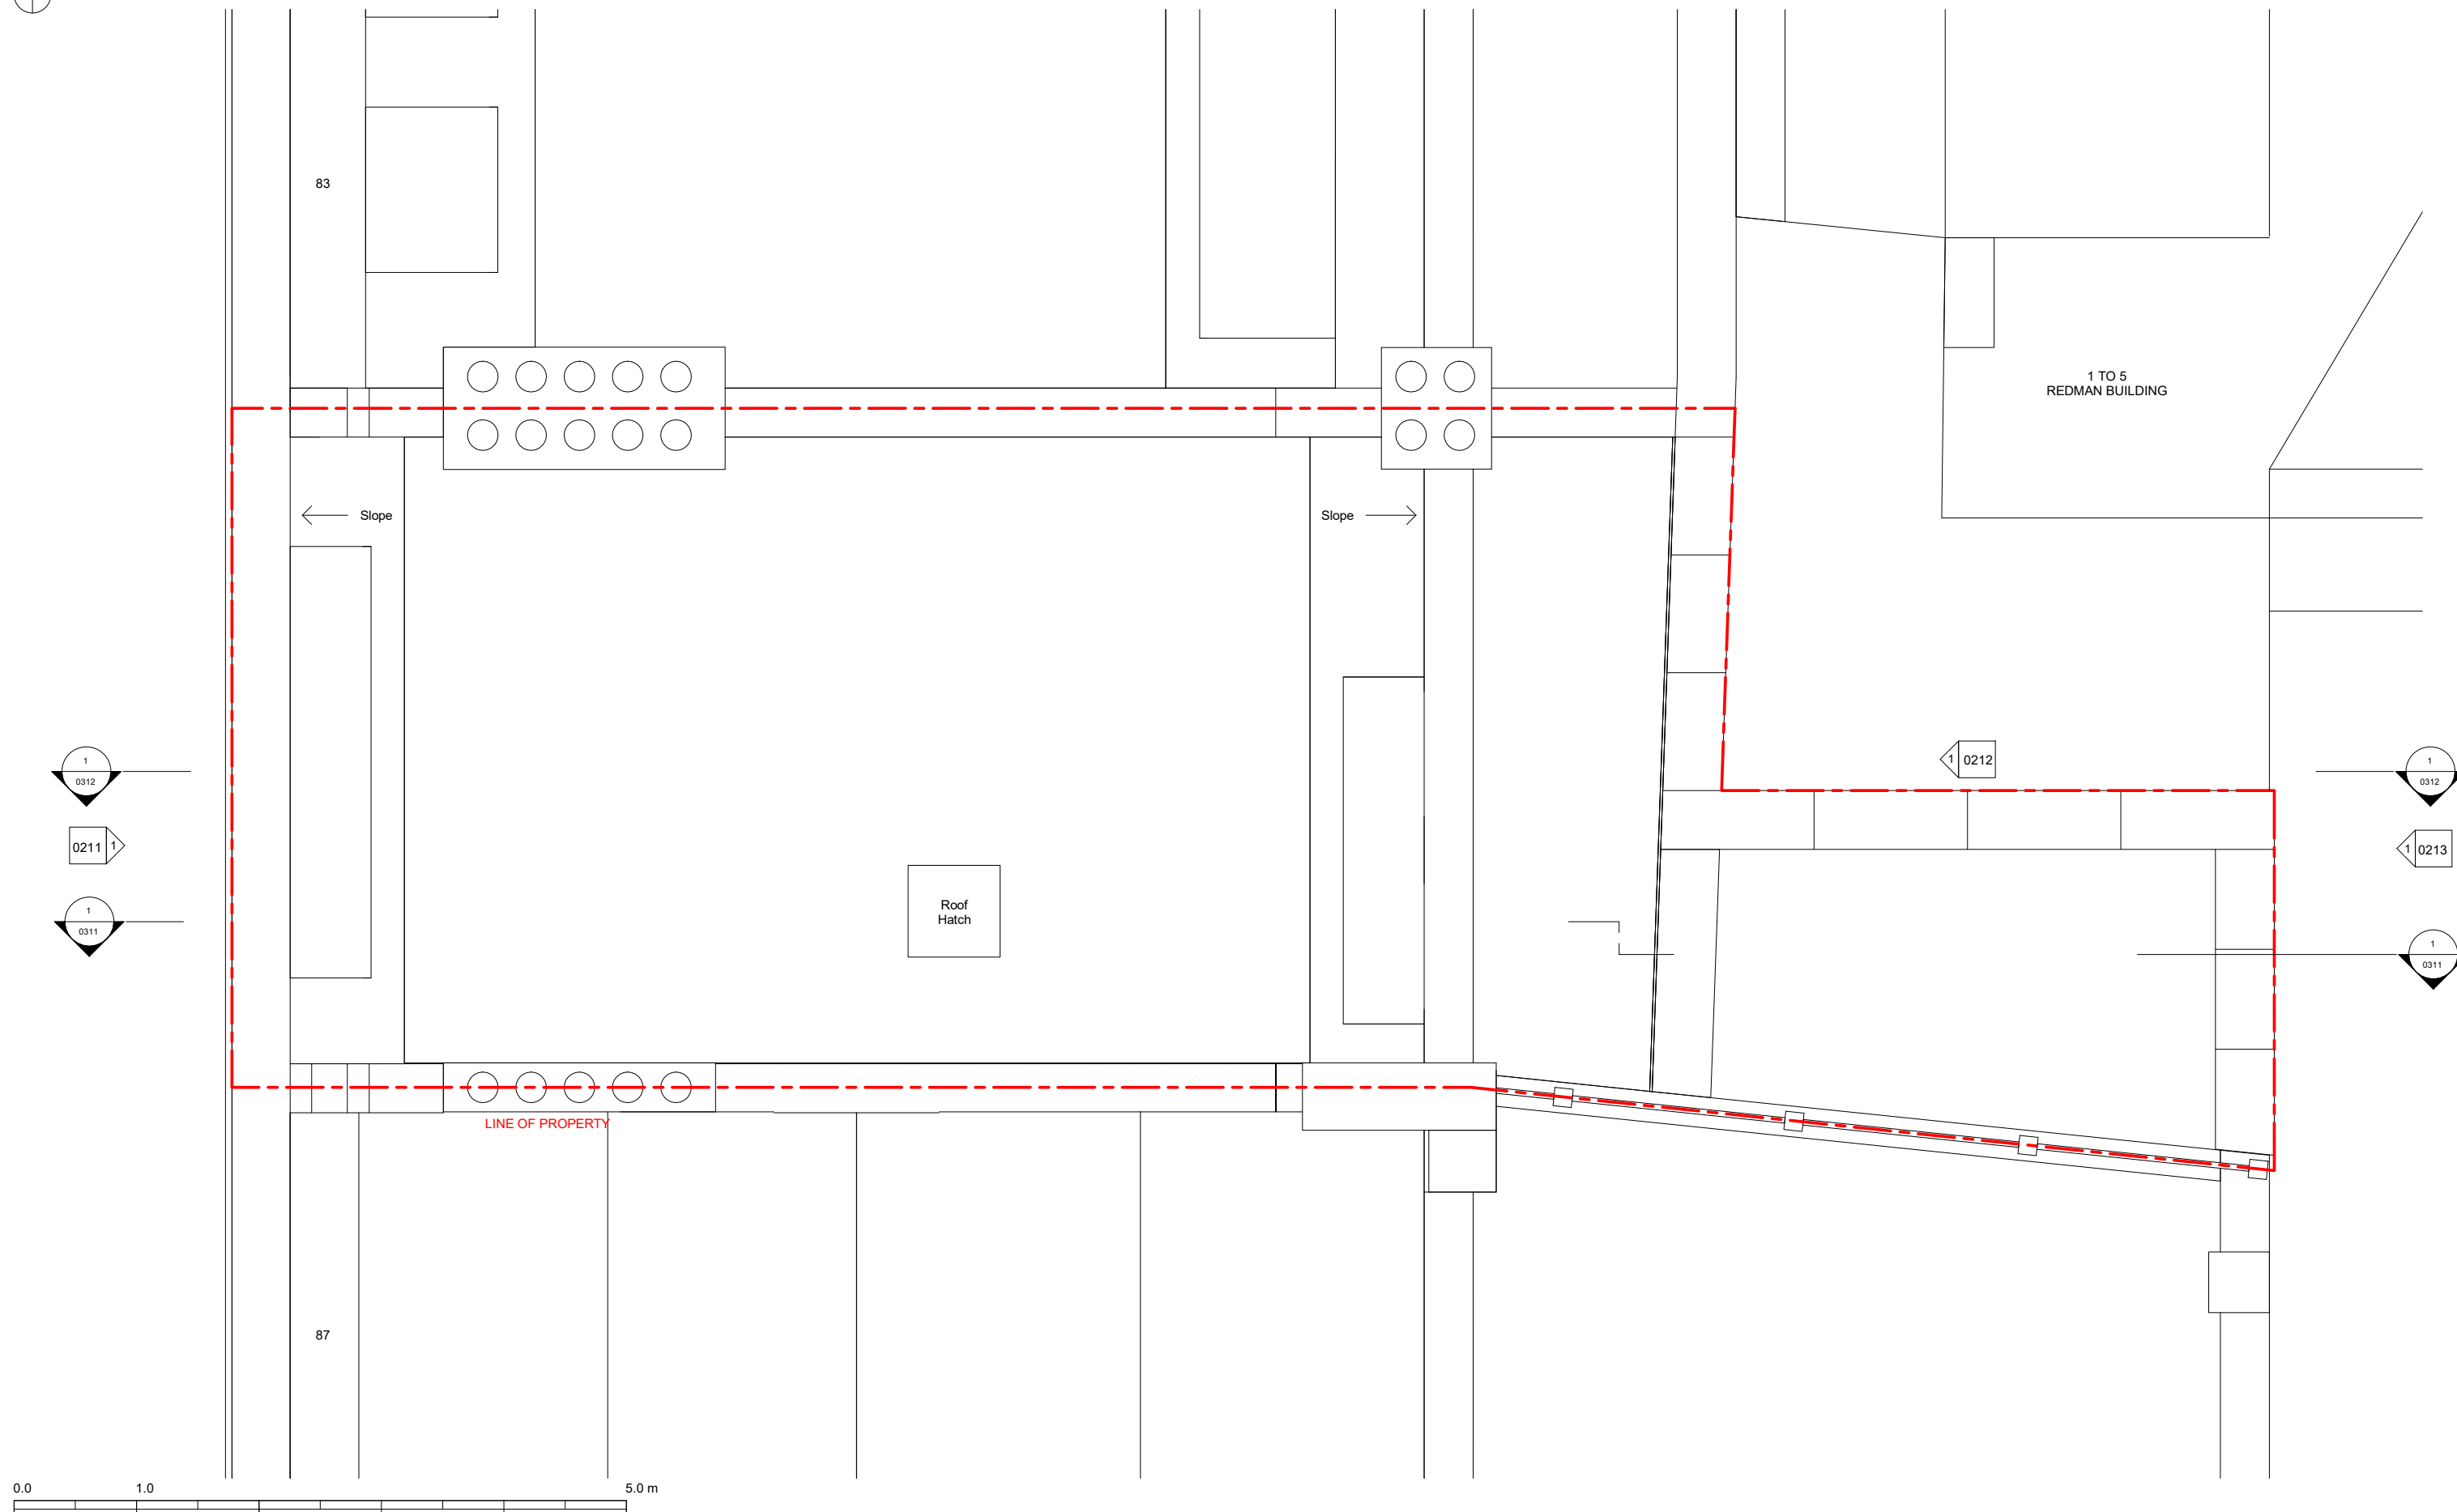
[illegible]

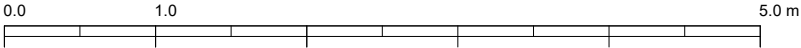


<div>Design Lead:</div> <div>MATHESON WHITELEY</div> <div>Unit 2, 1-7 Orsman Road, London N1 5RA +44 (0)207 033 3589 studio@mathesonwhiteley.com</div>	<div>NOTES</div> <div>All dimensions are from structure-to-structure unless indicated otherwise.</div> <div>Elements of structure and services are indicated for coordination purposes. For full structural and services layouts refer to Structural and Services Engineer's drawings.</div>	<div>Do not scale directly from drawing. All dimensions to be checked on site prior to construction or fabrication of any elements.</div> <div>Any discrepancies between figured dimensions to be reported to architect for clarification prior to commencing work.</div> <div>For legend see cover sheet.</div> <div>© Copyright reserved.</div>	<div>REV</div> <div>A</div> <div>DATE</div> <div>Comments</div> <div>YY.MM.DD</div> <div>Various updates -</div> <div>* changes bubbled</div>	Project No. 116		Scale 1 : 100	
				Project 85, Leather Lane, NW1		Origination Date 20.09.01	
				Drawing Title Proposed Leather Lane Elevation		Status Planning	
						Drawing No. 0211	Rev

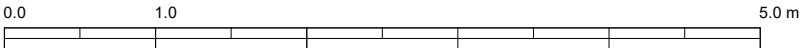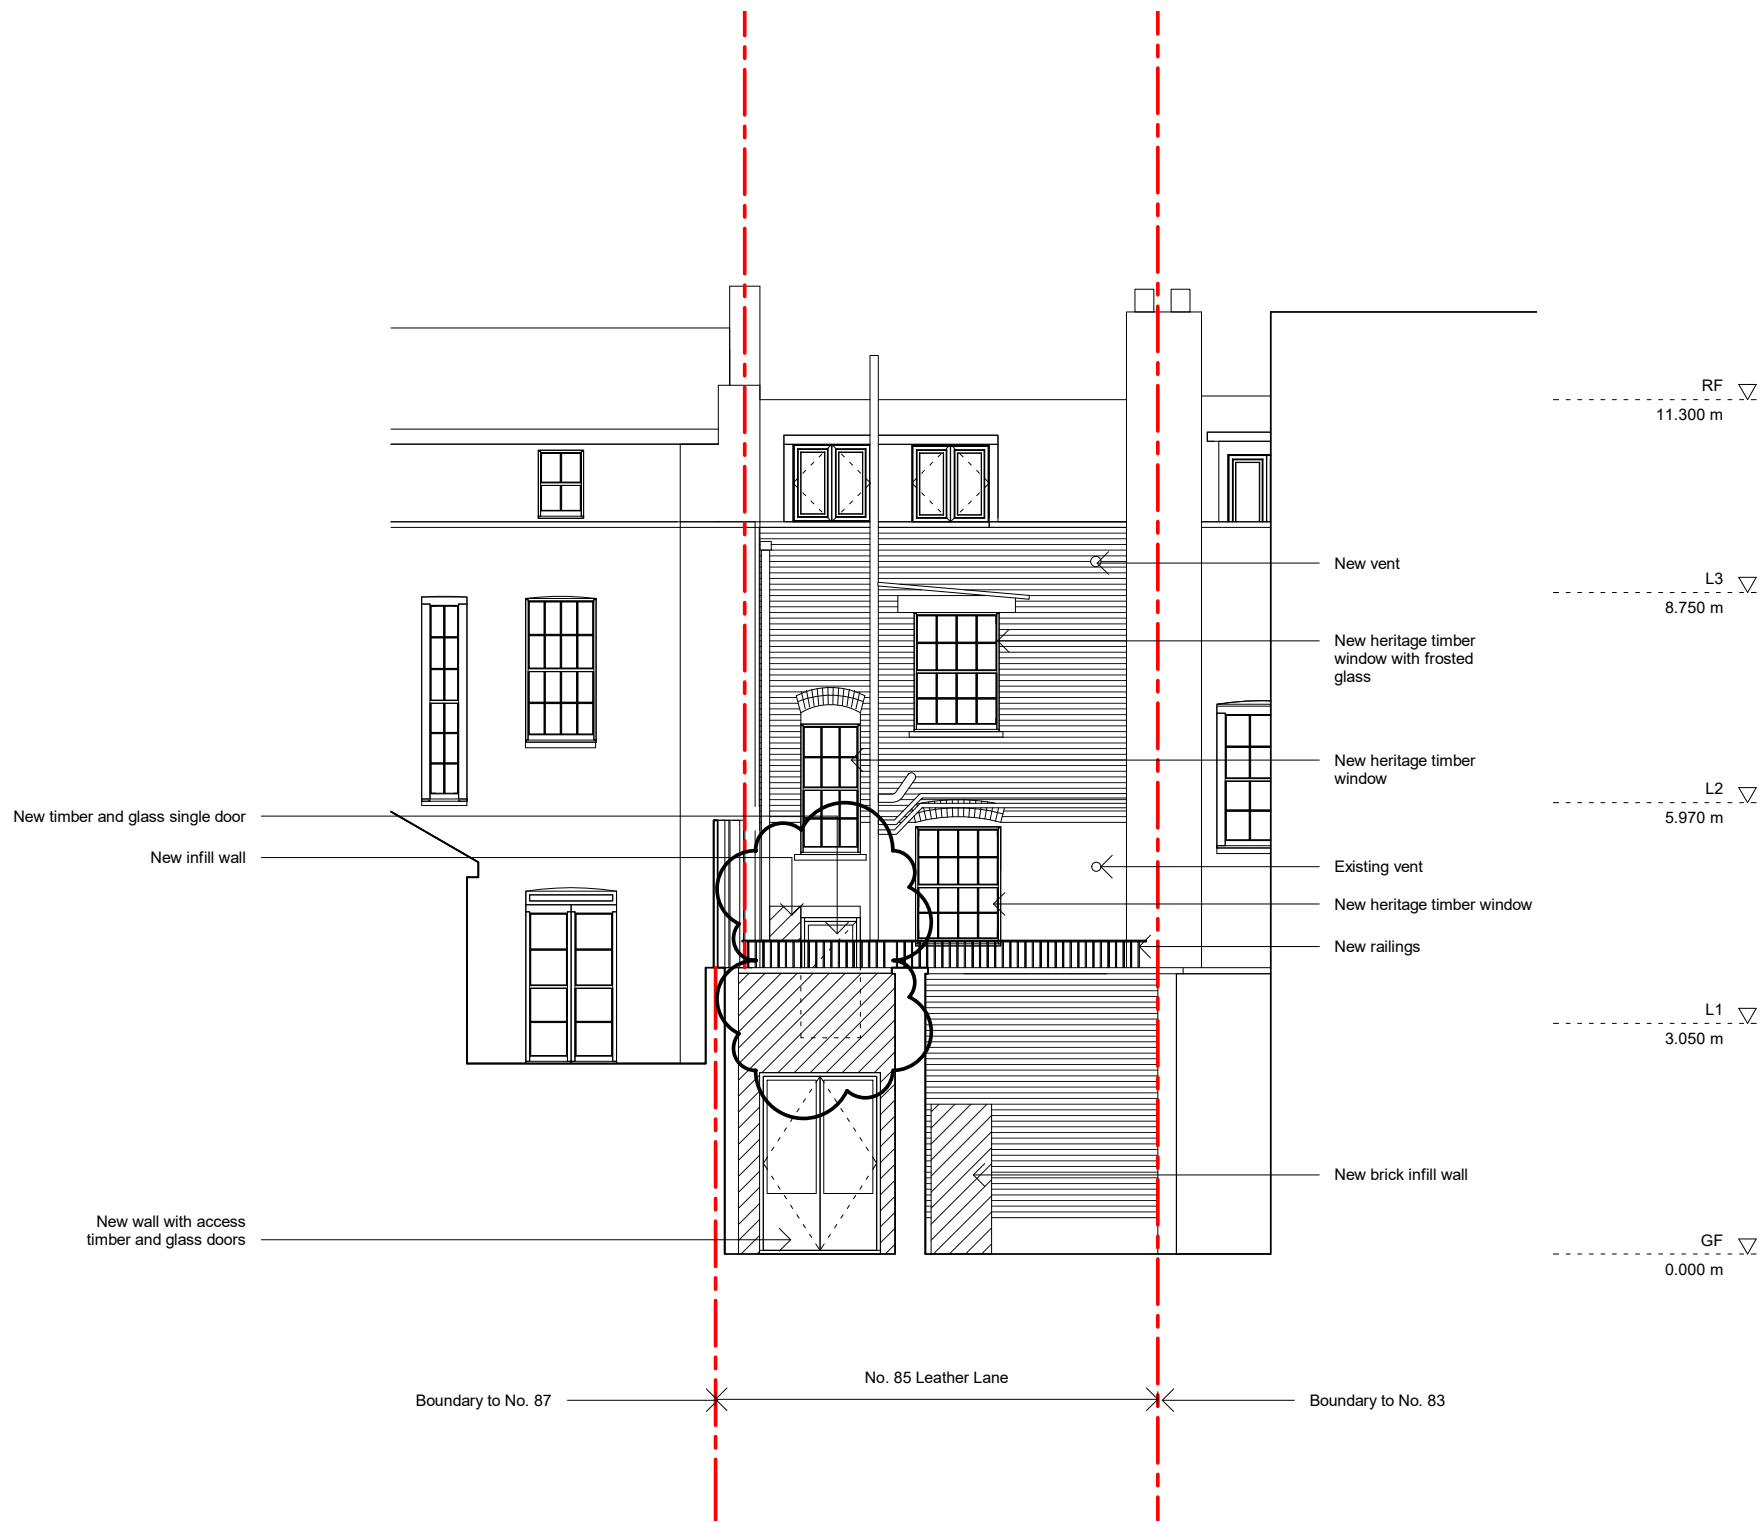


<div>Design Lead:</div> <div>MATHESON WHITELEY</div> <div>Unit 2, 1-7 Orsman Road, London N1 5RA +44 (0)207 033 3589 studio@mathesonwhiteley.com</div>	<div>NOTES</div> <div>All dimensions are from structure-to-structure unless indicated otherwise.</div> <div>Elements of structure and services are indicated for coordination purposes. For full structural and services layouts refer to Structural and Services Engineer's drawings.</div>	<div>Do not scale directly from drawing. All dimensions to be checked on site prior to construction or fabrication of any elements.</div> <div>Any discrepancies between figured dimensions to be reported to architect for clarification prior to commencing work.</div> <div>For legend see cover sheet.</div> <div>© Copyright reserved.</div>	<div>REV</div> <div>A</div> <div>DATE</div> <div>11.02.21</div> <div>COMMENTS</div> <div>Planning amendments</div>	Project No. 116		Scale 1 : 100	
				Project 85, Leather Lane, NW1		Origination Date 20.09.01	
				Drawing Title Proposed West Elevation		Status Planning amendments	
						Drawing No. 0212	Rev A

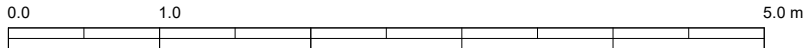


<div>Design Lead:</div> <div>MATHESON WHITELEY</div> <div>Unit 2, 1-7 Orsman Road, London N1 5RA +44 (0)207 033 3589 studio@mathesonwhiteley.com</div>	<div>NOTES</div> <div>All dimensions are from structure-to-structure unless indicated otherwise.</div> <div>Elements of structure and services are indicated for coordination purposes. For full structural and services layouts refer to Structural and Services Engineer's drawings.</div>	<div>Do not scale directly from drawing. All dimensions to be checked on site prior to construction or fabrication of any elements.</div> <div>Any discrepancies between figured dimensions to be reported to architect for clarification prior to commencing work.</div> <div>For legend see cover sheet.</div> <div>© Copyright reserved.</div>	<div>REV</div> <div>A</div>	<div>DATE</div> <div>11.02.21</div> <div>COMMENTS</div> <div>Planning amendments</div>		<div>Project No.</div> <div>116</div>	<div>Scale</div> <div>1 : 100</div>
					<div>Project</div> <div>85, Leather Lane, NW1</div>	<div>Origination Date</div> <div>20.09.01</div>	
					<div>Drawing Title</div> <div>Proposed West Elevation 2</div>	<div>Status</div> <div>Planning amendments</div>	<div>Drawing No.</div> <div>0213</div> <div>Rev</div> <div>A</div>

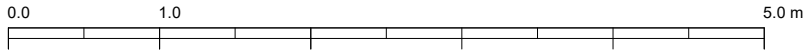


<div>Design Lead:</div> <div>MATHESON WHITELEY</div> <div>Unit 2, 1-7 Orsman Road, London N1 5RA +44 (0)207 033 3589 studio@mathesonwhiteley.com</div>	<div>NOTES</div> <div>All dimensions are from structure-to-structure unless indicated otherwise.</div> <div>Elements of structure and services are indicated for coordination purposes. For full structural and services layouts refer to Structural and Services Engineer's drawings.</div>	<div>Do not scale directly from drawing. All dimensions to be checked on site prior to construction or fabrication of any elements.</div> <div>Any discrepancies between figured dimensions to be reported to architect for clarification prior to commencing work.</div> <div>For legend see cover sheet.</div> <div>© Copyright reserved.</div>	<div>REV</div> <div>A</div>	<div>DATE COMMENTS</div> <div>YY.MM.DD Various updates - * changes bubbled</div>		<div>Project No.</div> <div>116</div>	<div>Scale</div> <div>1 : 100</div>
					<div>Project</div> <div>85, Leather Lane, NW1</div>	<div>Origination Date</div> <div>20.09.01</div>	
					<div>Drawing Title</div> <div>Proposed Stair Section</div>	<div>Status</div> <div>Planning</div>	<div>Drawing No.</div> <div>0311</div>

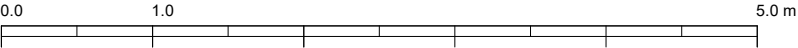


<div>Design Lead:</div> <div>MATHESON WHITELEY</div> <div>Unit 2, 1-7 Orsman Road, London N1 5RA +44 (0)207 033 3589 studio@mathesonwhiteley.com</div>	<div>NOTES</div> <div>All dimensions are from structure-to-structure unless indicated otherwise.</div> <div>Elements of structure and services are indicated for coordination purposes. For full structural and services layouts refer to Structural and Services Engineer's drawings.</div>	<div>Do not scale directly from drawing. All dimensions to be checked on site prior to construction or fabrication of any elements.</div> <div>Any discrepancies between figured dimensions to be reported to architect for clarification prior to commencing work.</div> <div>For legend see cover sheet.</div> <div>© Copyright reserved.</div>	<div>REV</div> <div>A</div> <div>DATE</div> <div>YY.MM.DD</div> <div>Comments</div> <div>Various updates -</div> <div>* changes bubbled</div>		Project No. 116		Scale 1 : 50	
					Project 85, Leather Lane, NW1		Origination Date 20.09.01	
					Drawing Title Proposed Terrace Section		Status Planning	
					Drawing No. 0312		Rev	

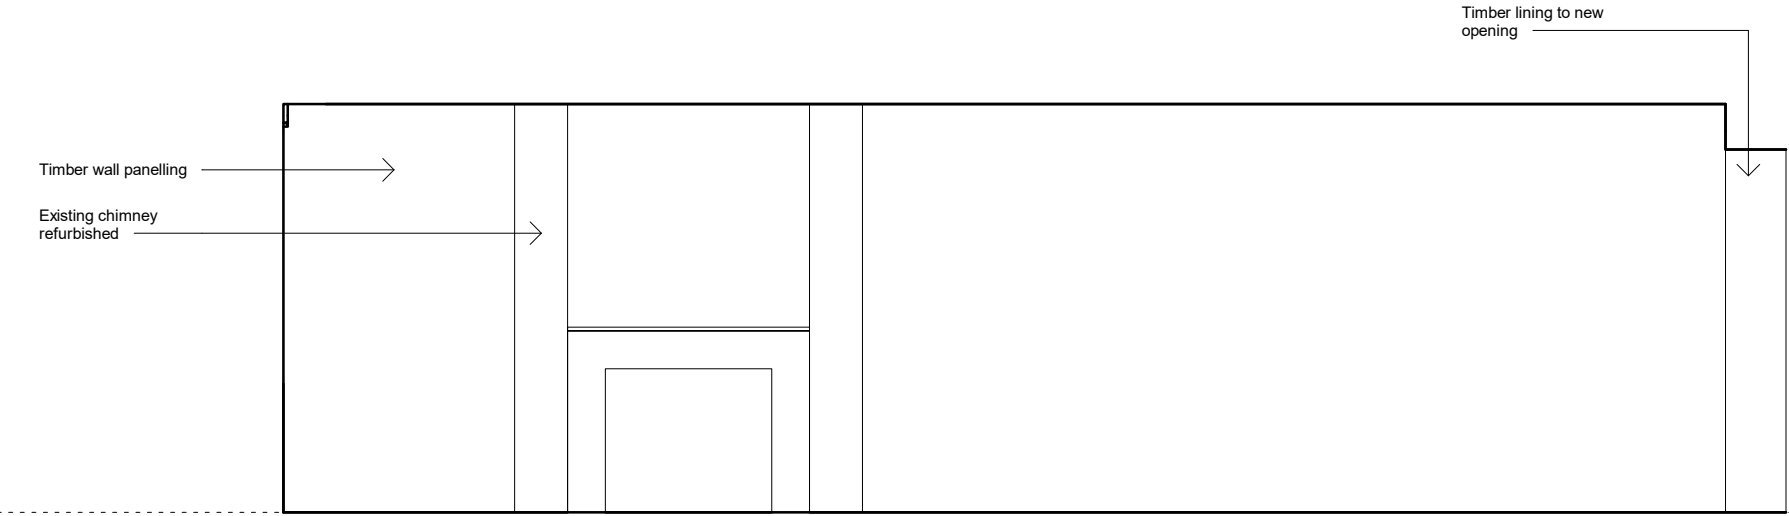


1 Proposed Internal Elevation - G.01 - 1
1 : 50

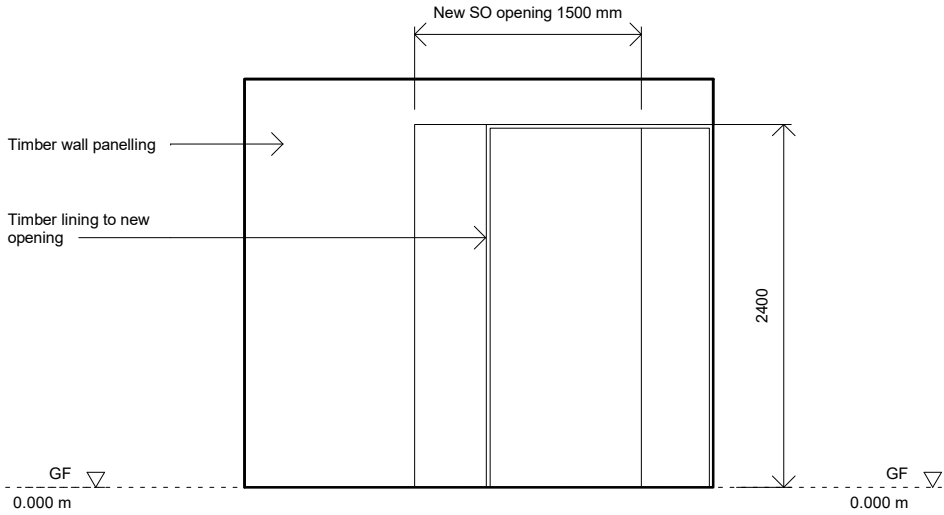


2 Proposed Internal Elevation - G.01 - 2
1 : 50

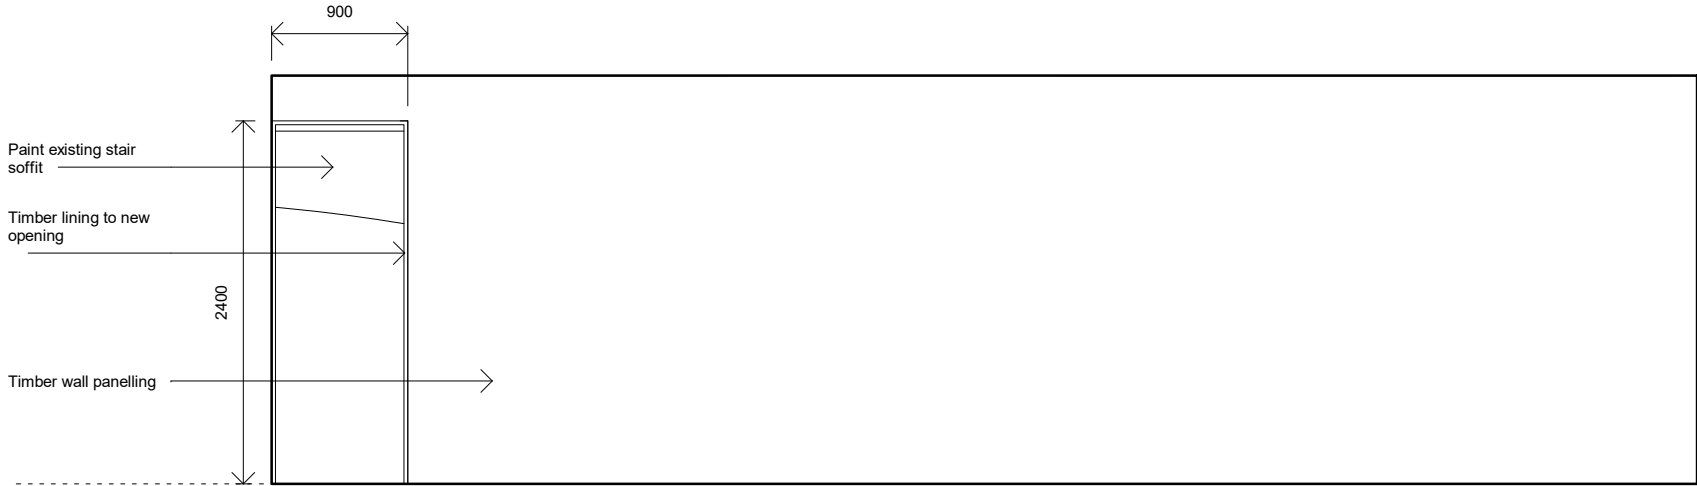

3 Proposed Internal Elevation - G.01 - 3
1 : 50

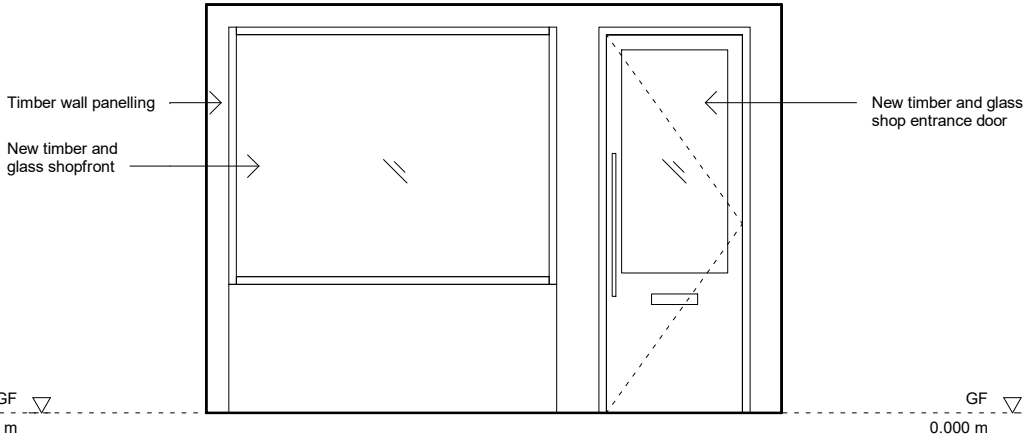


4 Proposed Internal Elevation - G.01 - 4
1 : 50

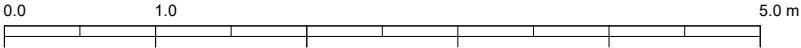


<div>Design Lead:</div> <div>MATHESON WHITELEY</div> <div>Unit 2, 1-7 Orsman Road, London N1 5RA +44 (0)207 033 3589 studio@mathesonwhiteley.com</div>	NOTES All dimensions are from structure-to-structure unless indicated otherwise. Elements of structure and services are indicated for coordination purposes. For full structural and services layouts refer to Structural and Services Engineer's drawings.	Do not scale directly from drawing. All dimensions to be checked on site prior to construction or fabrication of any elements. Any discrepancies between figured dimensions to be reported to architect for clarification prior to commencing work. For legend see cover sheet. © Copyright reserved.	REV A	DATE COMMENTS YY.MM.DD Various updates - * changes bubbled	Project No. 116		Scale 1 : 50	
					Project 85, Leather Lane, NW1		Origination Date 20.09.01	
					Drawing Title Proposed G.01 Internal Elevation		Status Planning	
					Drawing No. 0451		Rev	




1 Proposed Internal Elevation - G.02 - 1
1 : 50

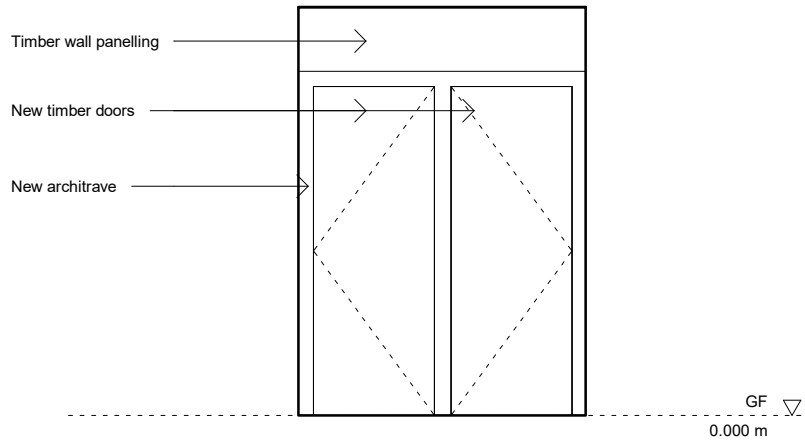


2 Proposed Internal Elevation - G.02 - 2
1 : 50

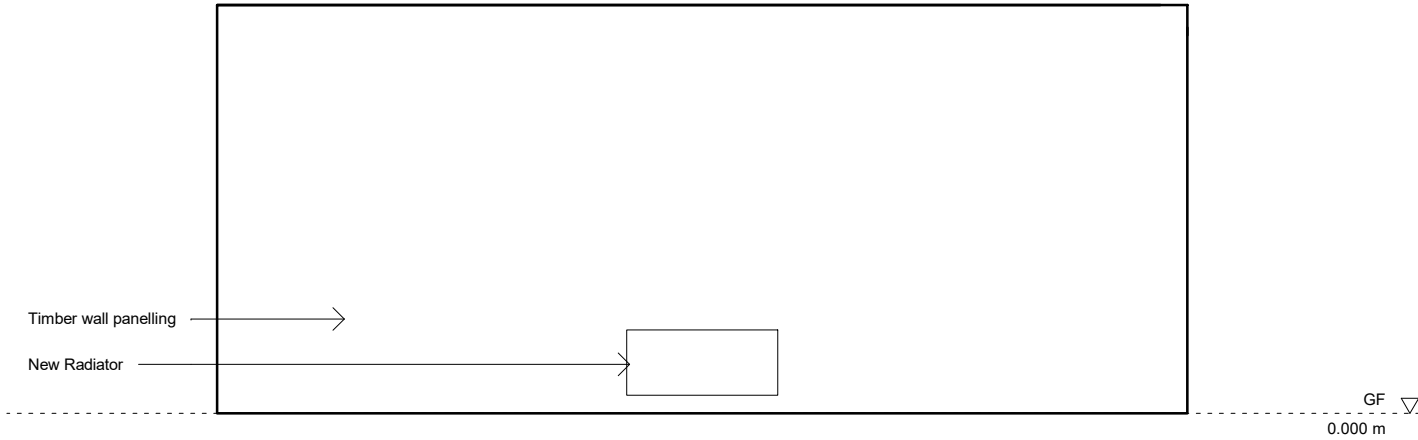


3 Proposed Internal Elevation - G.02 - 3
1 : 50

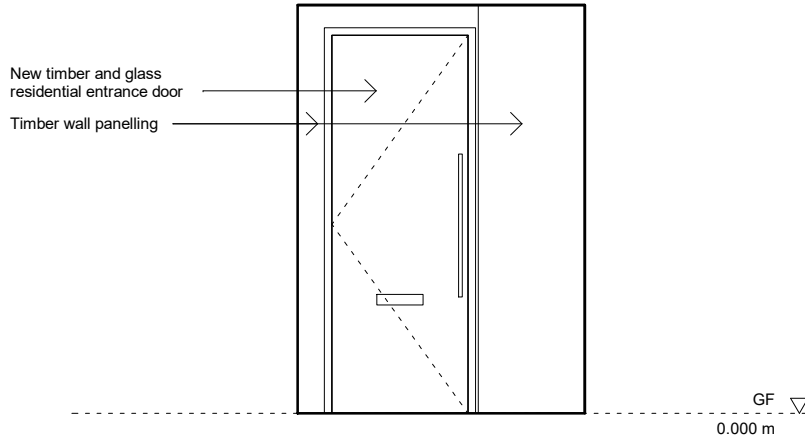


4 Proposed Internal Elevation - G.02 - 4
1 : 50

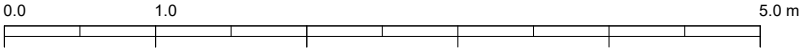


<div>Design Lead:</div> <div>MATHESON WHITELEY</div> <div>Unit 2, 1-7 Orsman Road, London N1 5RA +44 (0)207 033 3589 studio@mathesonwhiteley.com</div>	<div>NOTES</div> <div>All dimensions are from structure-to-structure unless indicated otherwise.</div> <div>Elements of structure and services are indicated for coordination purposes. For full structural and services layouts refer to Structural and Services Engineer's drawings.</div>	<div>Do not scale directly from drawing. All dimensions to be checked on site prior to construction or fabrication of any elements.</div> <div>Any discrepancies between figured dimensions to be reported to architect for clarification prior to commencing work.</div> <div>For legend see cover sheet.</div> <div>© Copyright reserved.</div>	<div>REV</div> <div>A</div> <div>DATE</div> <div>Comments</div> <div>YY.MM.DD</div> <div>Various updates -</div> <div>* changes bubbled</div>			Project No. 116		Scale 1 : 50	
				Project 85, Leather Lane, NW1		Origination Date 20.09.01			
				Drawing Title Proposed G.02 Internal Elevation		Status Planning			
						Drawing No.	0452		Rev

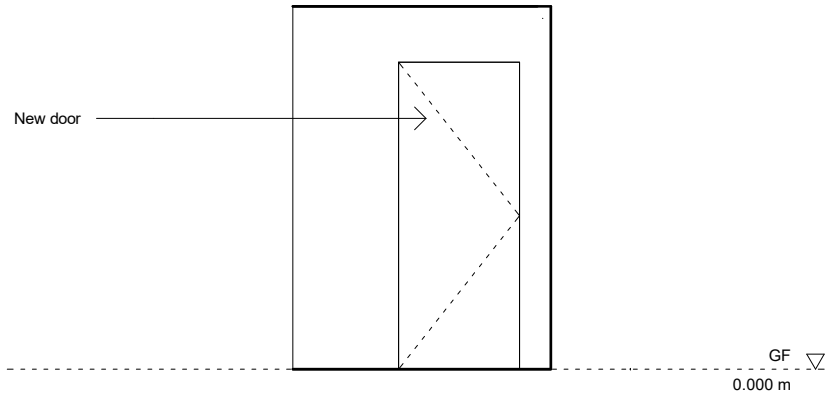


1 Proposed Internal Elevation - G.03 - 1
1 : 50

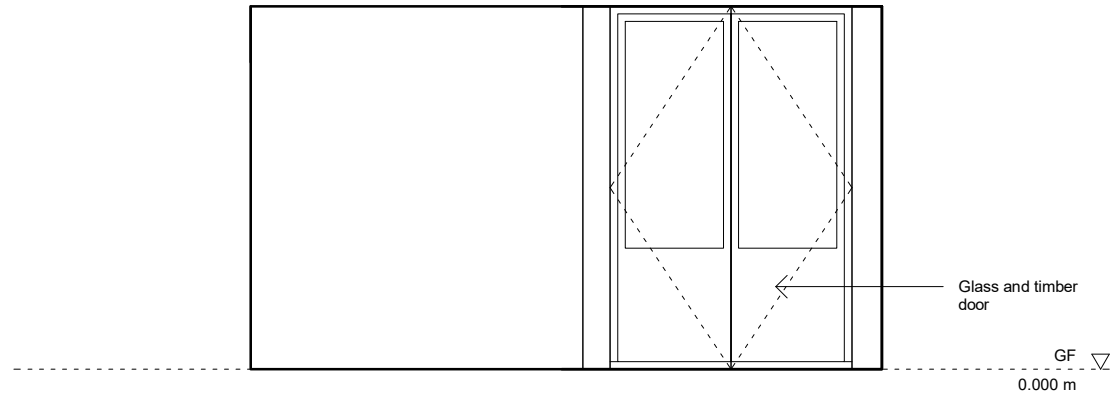


2 Proposed Internal Elevation - G.03 - 2
1 : 50

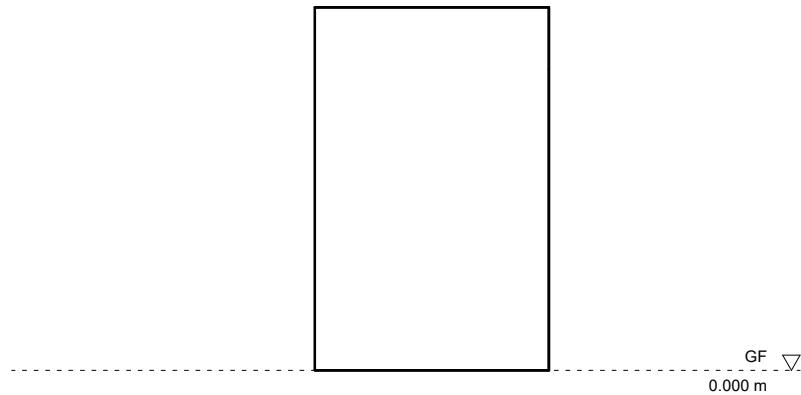





3 Proposed Internal Elevation - G.03 - 3
1 : 50

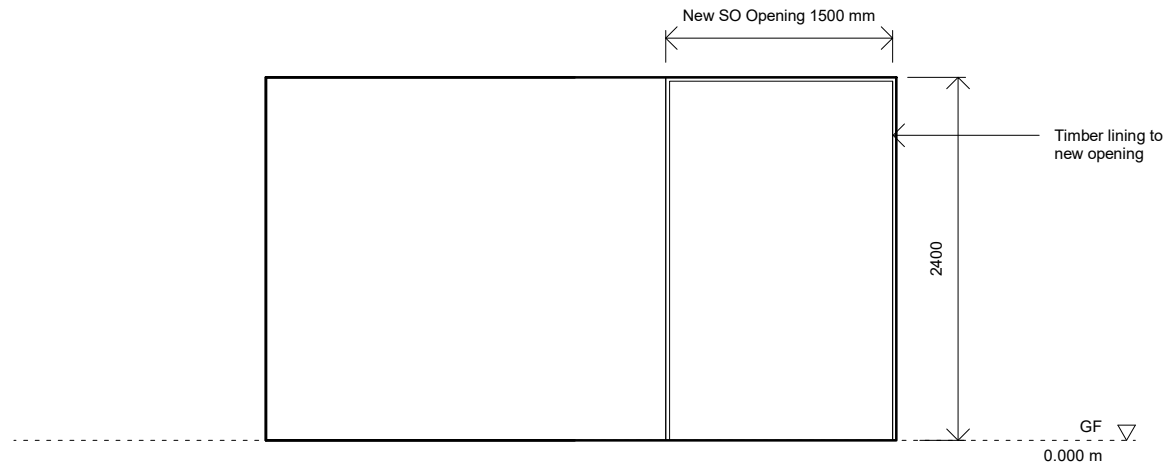


4 Proposed Internal Elevation - G.03 - 4
1 : 50

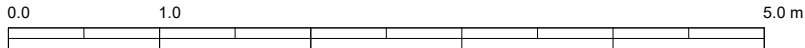


<div>Design Lead:</div> <div>MATHESON WHITELEY</div> <div>Unit 2, 1-7 Orsman Road, London N1 5RA +44 (0)207 033 3589 studio@mathesonwhiteley.com</div>	NOTES All dimensions are from structure-to-structure unless indicated otherwise. Elements of structure and services are indicated for coordination purposes. For full structural and services layouts refer to Structural and Services Engineer's drawings.	Do not scale directly from drawing. All dimensions to be checked on site prior to construction or fabrication of any elements. Any discrepancies between figured dimensions to be reported to architect for clarification prior to commencing work. For legend see cover sheet. © Copyright reserved.	REV A	DATE COMMENTS YY.MM.DD Various updates - * changes bubbled			Project No. 116		Scale 1 : 50	
							Project 85, Leather Lane, NW1		Origination Date 20.09.01	
							Drawing Title Proposed G.03 Internal Elevation		Status Planning	
							Drawing No. 0453		Rev	

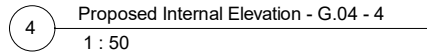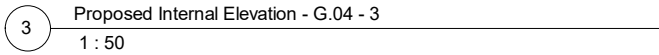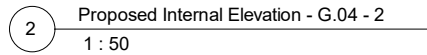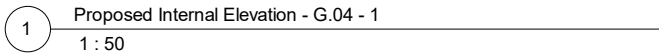


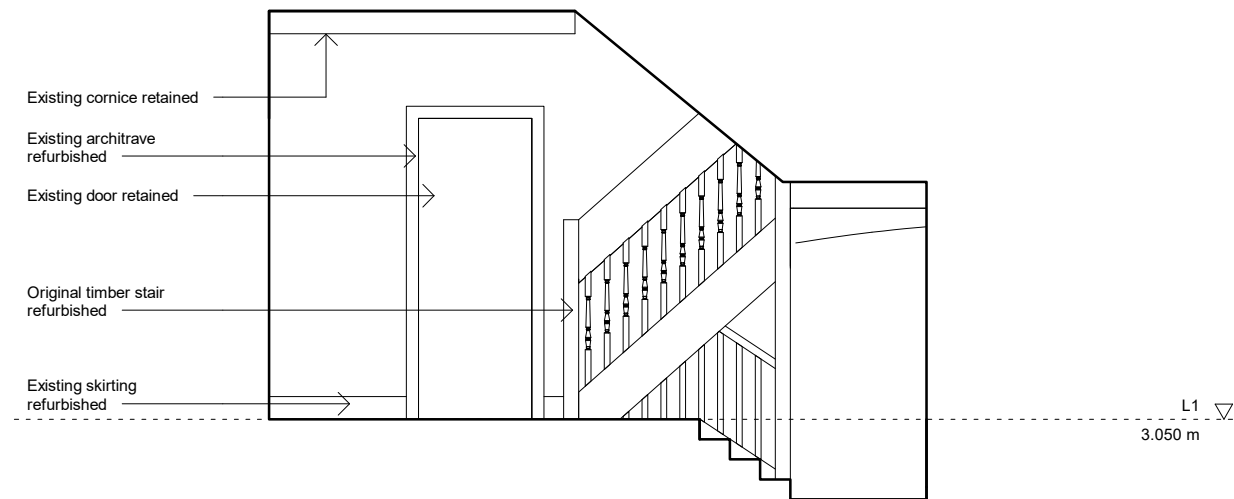


1 Proposed Internal Elevation - 1.01 - 1
1 : 50

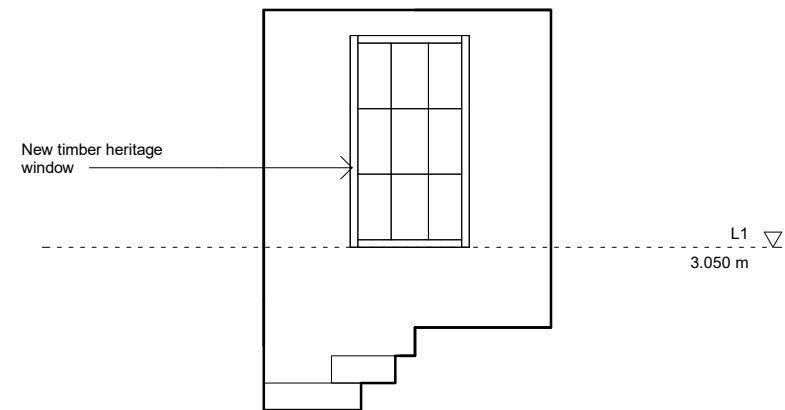


2 Proposed Internal Elevation - 1.01 - 2
1 : 50

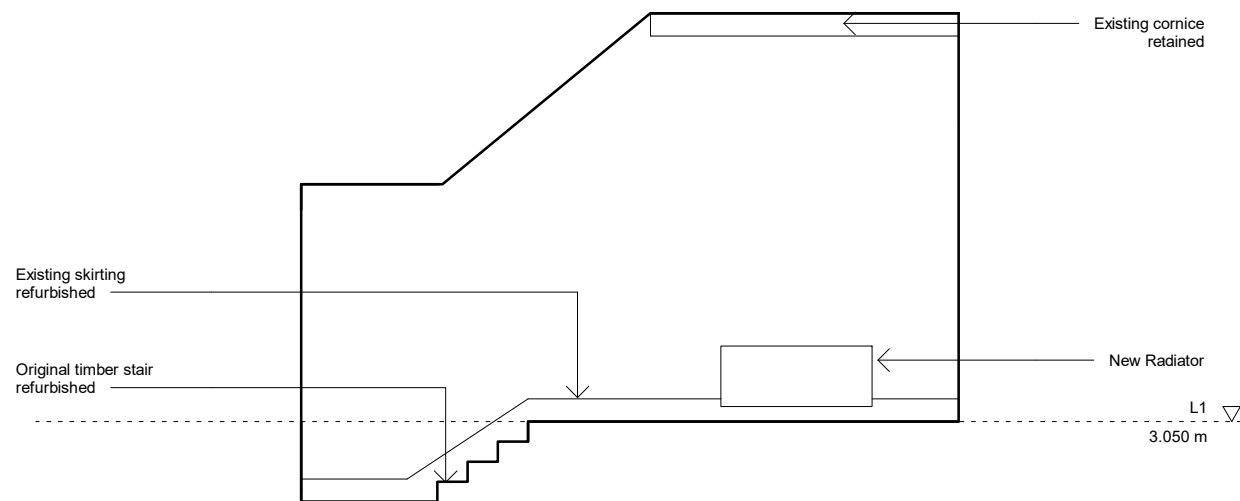


3 Proposed Internal Elevation - 1.01 - 3
1 : 50

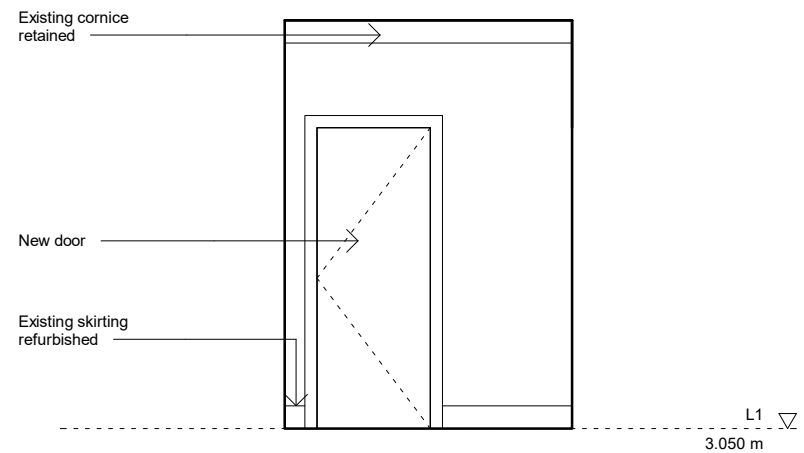


4 Proposed Internal Elevation - 1.01 - 4
1 : 50

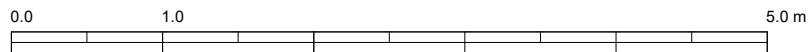


<div>Design Lead:</div> <div>MATHESON WHITELEY</div> <div>Unit 2, 1-7 Orsman Road, London N1 5RA +44 (0)207 033 3589 studio@mathesonwhiteley.com</div>	<div>NOTES</div> <div>All dimensions are from structure-to-structure unless indicated otherwise.</div> <div>Elements of structure and services are indicated for coordination purposes. For full structural and services layouts refer to Structural and Services Engineer's drawings.</div>	<div>Do not scale directly from drawing. All dimensions to be checked on site prior to construction or fabrication of any elements.</div> <div>Any discrepancies between figured dimensions to be reported to architect for clarification prior to commencing work.</div> <div>For legend see cover sheet.</div> <div>© Copyright reserved.</div>	<div>REV</div> <div>A</div> <div>DATE</div> <div>YY.MM.DD</div> <div>Comments</div> <div>Various updates -</div> <div>* changes bubbled</div>				Project No.	116	Scale	1 : 50
							Project	85, Leather Lane, NW1	Origination Date	20.09.01
							Drawing Title	Proposed 1.01 Internal Elevation	Status	Planning
								Drawing No.	0455	Rev

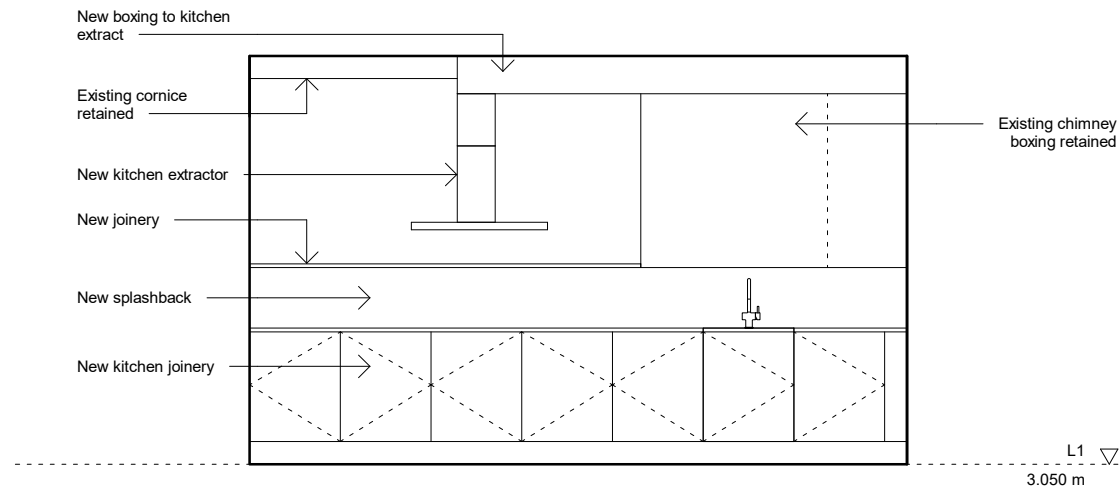


1 Proposed Internal Elevation - 1.02 - 1
1 : 50

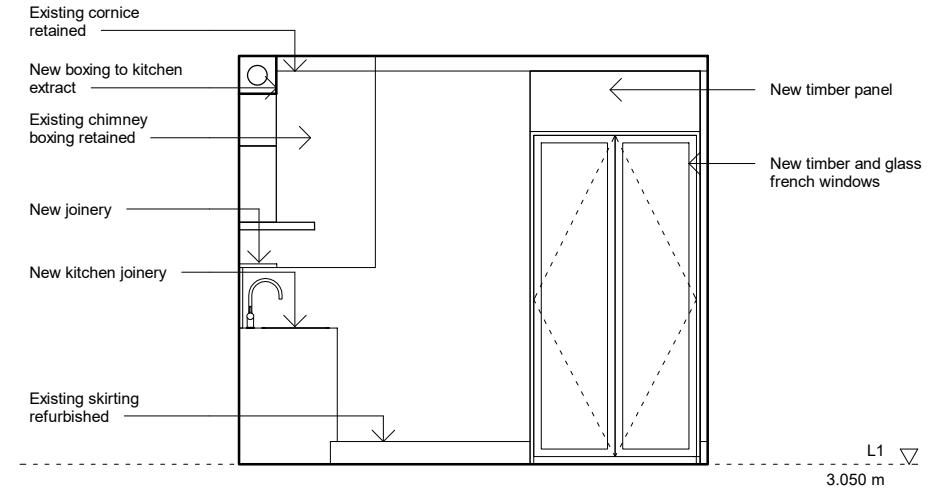


2 Proposed Internal Elevation - 1.02 - 2
1 : 50

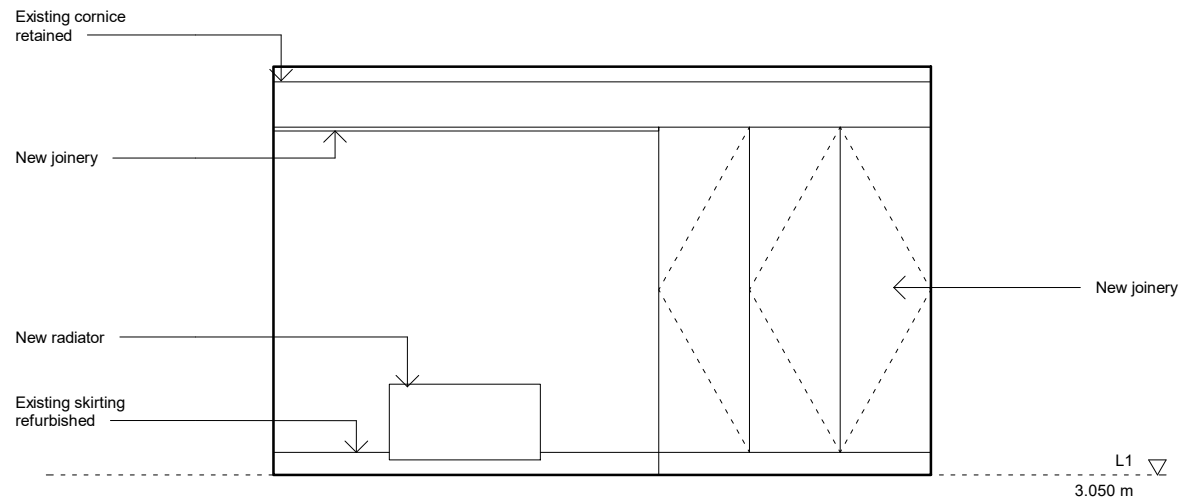


3 Proposed Internal Elevation - 1.02 - 3
1 : 50

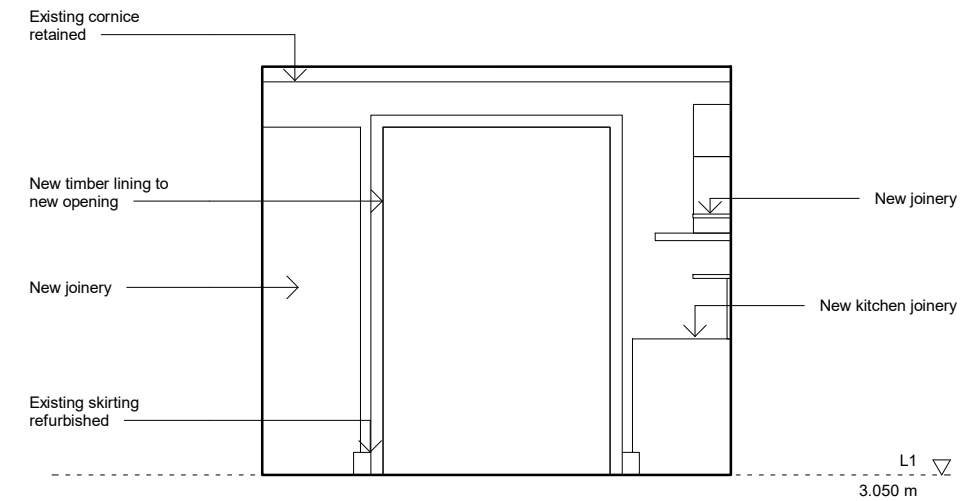


4 Proposed Internal Elevation - 1.02 - 4
1 : 50

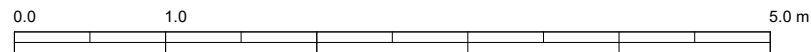


<div>Design Lead:</div> <div>MATHESON WHITELEY</div> <div>Unit 2, 1-7 Orsman Road, London N1 5RA +44 (0)207 033 3589 studio@mathesonwhiteley.com</div>	<div>NOTES</div> <div>All dimensions are from structure-to-structure unless indicated otherwise.</div> <div>Elements of structure and services are indicated for coordination purposes. For full structural and services layouts refer to Structural and Services Engineer's drawings.</div>	<div>Do not scale directly from drawing. All dimensions to be checked on site prior to construction or fabrication of any elements.</div> <div>Any discrepancies between figured dimensions to be reported to architect for clarification prior to commencing work.</div> <div>For legend see cover sheet.</div> <div>© Copyright reserved.</div>	<div>REV</div> <div>A</div> <div>DATE</div> <div>YY.MM.DD</div> <div>Comments</div> <div>Various updates -</div> <div>* changes bubbled</div>	Project No. 116		Scale 1 : 50	
				Project 85, Leather Lane, NW1		Origination Date 20.09.01	
				Drawing Title Proposed 1.02 Internal Elevation		Status Planning	
						Drawing No. 0456	Rev

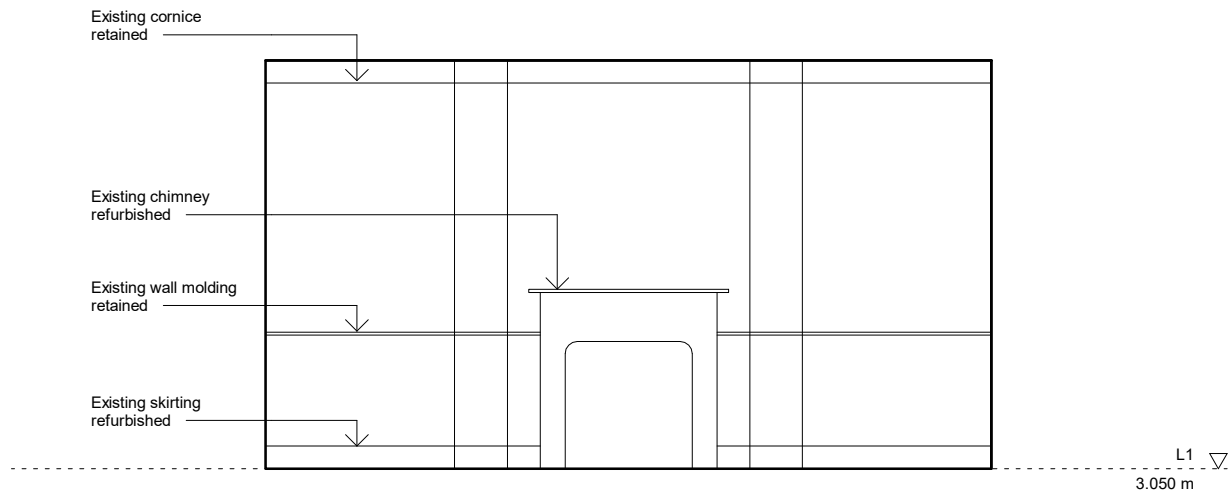

1 Proposed Internal Elevation - 1.03 - 1
1 : 50

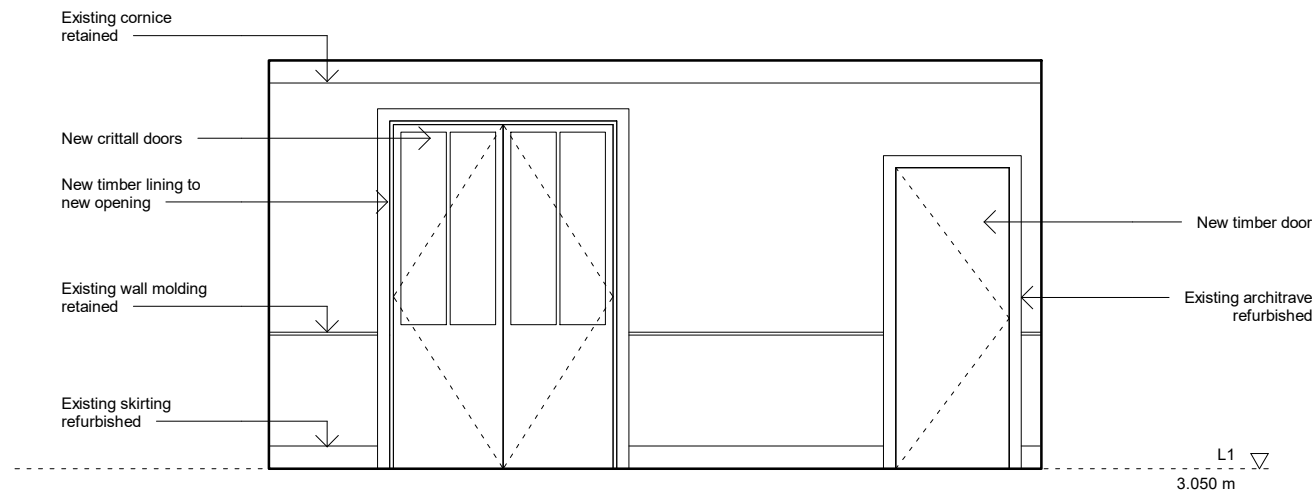


2 Proposed Internal Elevation - 1.03 - 2
1 : 50

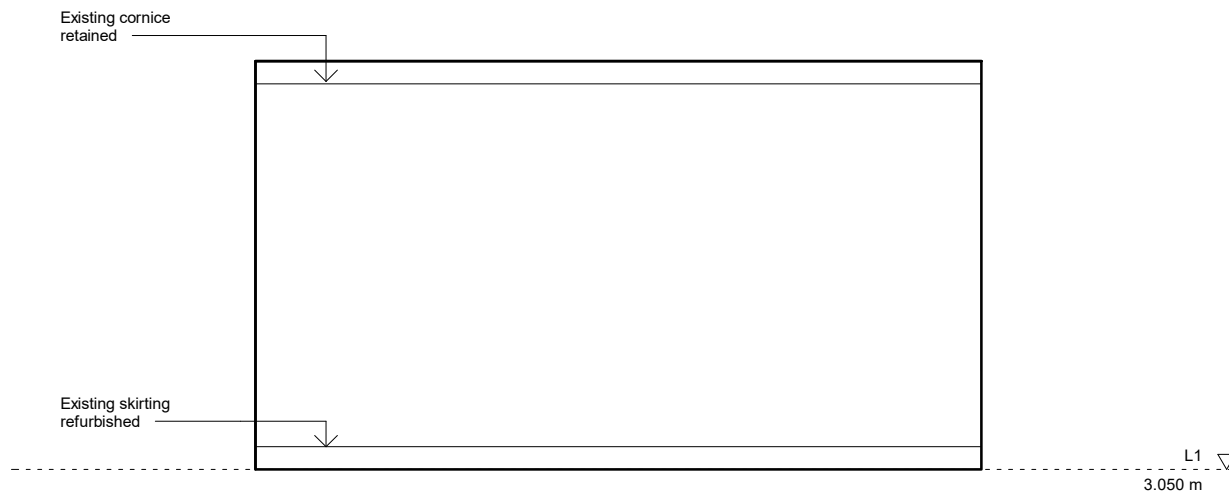


3 Proposed Internal Elevation - 1.03 - 3
1 : 50




4 Proposed Internal Elevation - 1.03 - 4
1 : 50

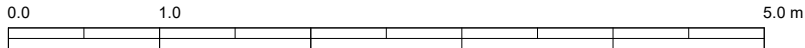


<div>Design Lead:</div> <div>MATHESON WHITELEY</div> <div>Unit 2, 1-7 Orsman Road, London N1 5RA +44 (0)207 033 3589 studio@mathesonwhiteley.com</div>	<div>NOTES</div> <div>All dimensions are from structure-to-structure unless indicated otherwise.</div> <div>Elements of structure and services are indicated for coordination purposes. For full structural and services layouts refer to Structural and Services Engineer's drawings.</div>	<div>Do not scale directly from drawing. All dimensions to be checked on site prior to construction or fabrication of any elements.</div> <div>Any discrepancies between figured dimensions to be reported to architect for clarification prior to commencing work.</div> <div>For legend see cover sheet.</div> <div>© Copyright reserved.</div>	<div>REV</div> <div>A</div> <div>DATE</div> <div>YY.MM.DD</div> <div>Comments</div> <div>Various updates -</div> <div>* changes bubbled</div>			Project No.	116	Scale	1 : 50
						Project	85, Leather Lane, NW1	Origination Date	20.09.01
						Drawing Title	Proposed 1.03 Internal Elevation	Status	Planning
								Drawing No.	0457

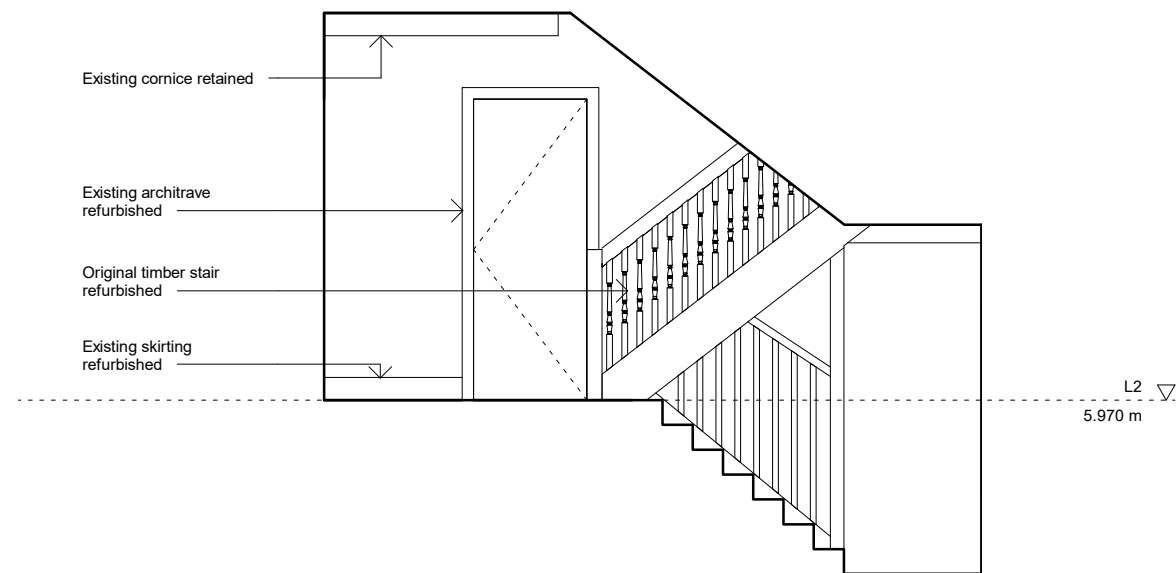


1 Proposed Internal Elevation - 2.01 - 1
1 : 50

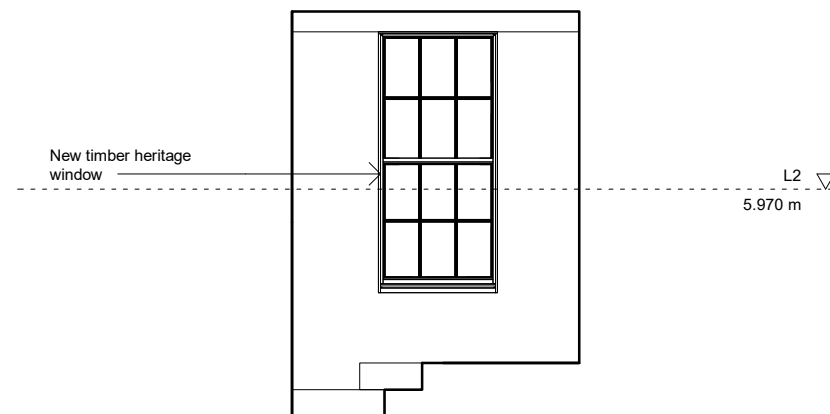


2 Proposed Internal Elevation - 2.01 - 2
1 : 50

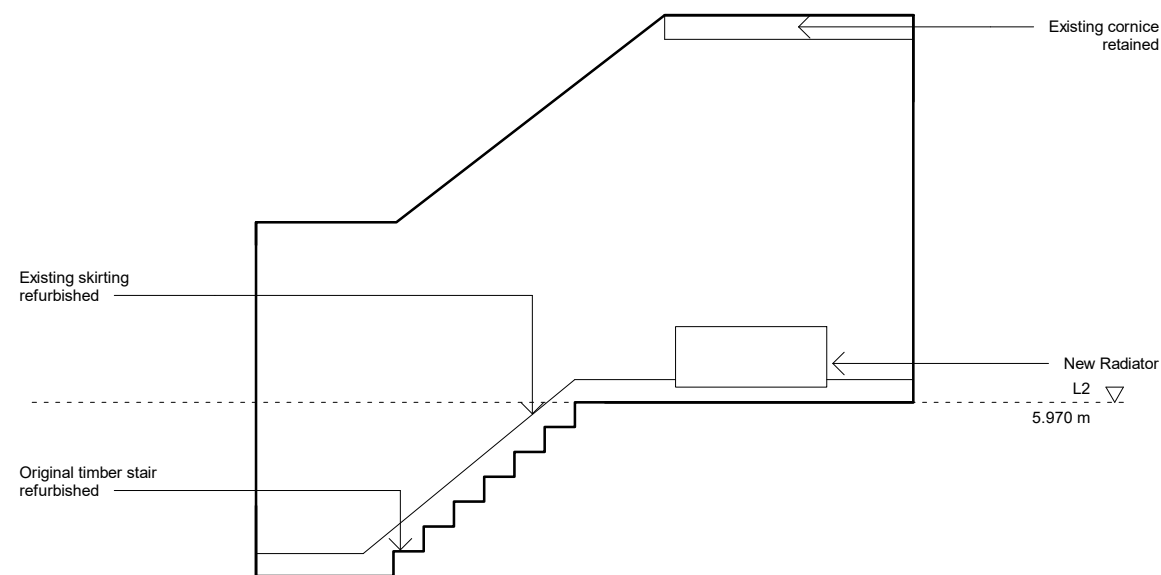


3 Proposed Internal Elevation - 2.01 - 3
1 : 50

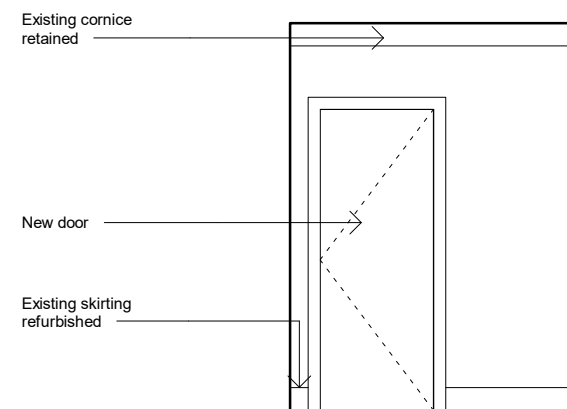


4 Proposed Internal Elevation - 2.01 - 4
1 : 50

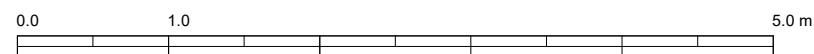


<div>Design Lead:</div> <div>MATHESON WHITELEY</div> <div>Unit 2, 1-7 Orsman Road, London N1 5RA +44 (0)207 033 3589 studio@mathesonwhiteley.com</div>	NOTES	Do not scale directly from drawing. All dimensions to be checked on site prior to construction or fabrication of any elements.	REV	DATE					Project No.	116	Scale	1 : 50		
	All dimensions are from structure-to-structure unless indicated otherwise.		A	YY.MM.DD					Project	85, Leather Lane, NW1	Origination Date	20.09.01		
	Elements of structure and services are indicated for coordination purposes. For full structural and services layouts refer to Structural and Services Engineer's drawings.	Any discrepancies between figured dimensions to be reported to architect for clarification prior to commencing work.		Various updates - * changes bubbled					Drawing Title	Proposed 2.01 Internal Elevation	Status	Planning		
		For legend see cover sheet.									Drawing No.	0458	Rev	
		© Copyright reserved.												

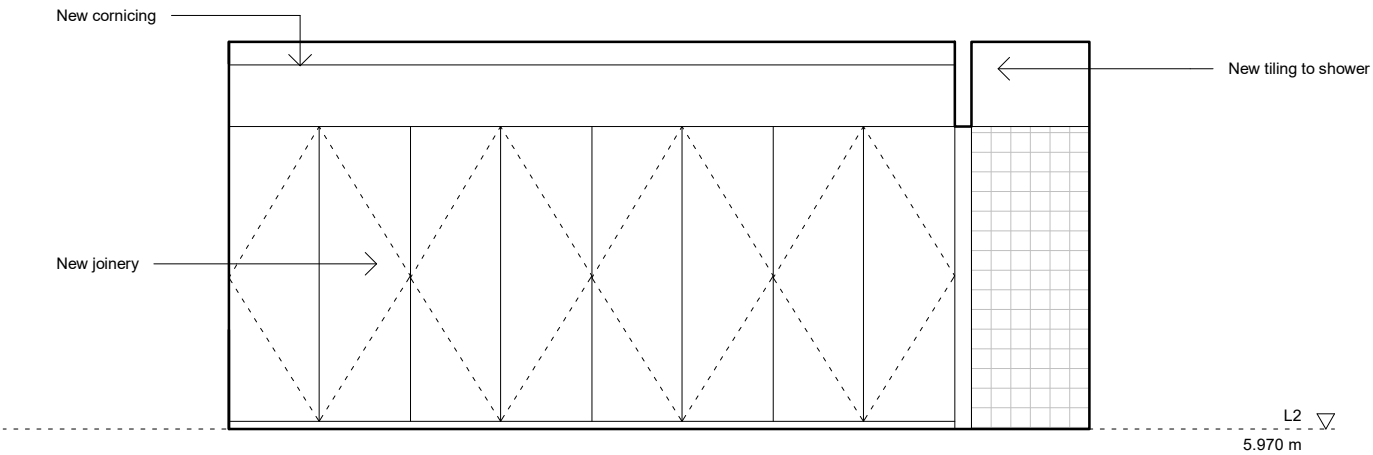

1 Proposed Internal Elevation - 2.02 - 1
1 : 50

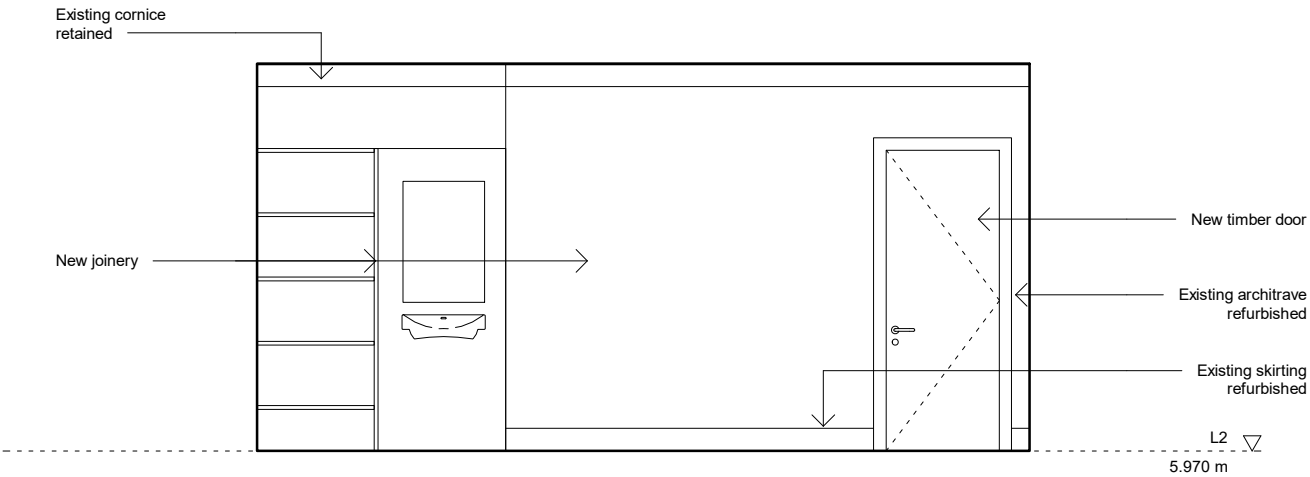


2 Proposed Internal Elevation - 2.02 - 2
1 : 50

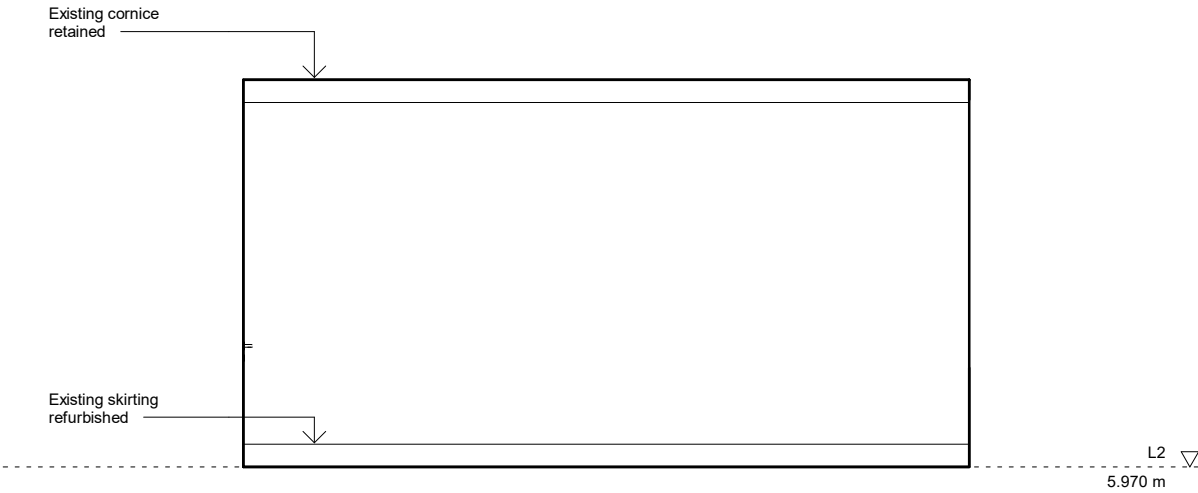


3 Proposed Internal Elevation - 2.02 - 3
1 : 50




4 Proposed Internal Elevation - 2.02 - 4
1 : 50

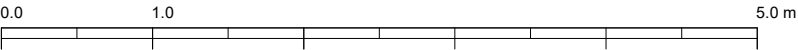


<div>Design Lead:</div> <div>MATHESON WHITELEY</div> <div>Unit 2, 1-7 Orsman Road, London N1 5RA +44 (0)207 033 3589 studio@mathesonwhiteley.com</div>	NOTES	Do not scale directly from drawing. All dimensions to be checked on site prior to construction or fabrication of any elements.	REV	DATE					Project No.	116	Scale		1 : 50				
	All dimensions are from structure-to-structure unless indicated otherwise.			A	YY.MM.DD					Project	85, Leather Lane, NW1	Origination Date				20.09.01	
	Elements of structure and services are indicated for coordination purposes. For full structural and services layouts refer to Structural and Services Engineer's drawings.	Any discrepancies between figured dimensions to be reported to architect for clarification prior to commencing work.	For legend see cover sheet.		Various updates - * changes bubbled					Drawing Title	Proposed 2.02 Internal Elevation	Status				Planning	
												Drawing No.		0459		Rev	
				© Copyright reserved.													

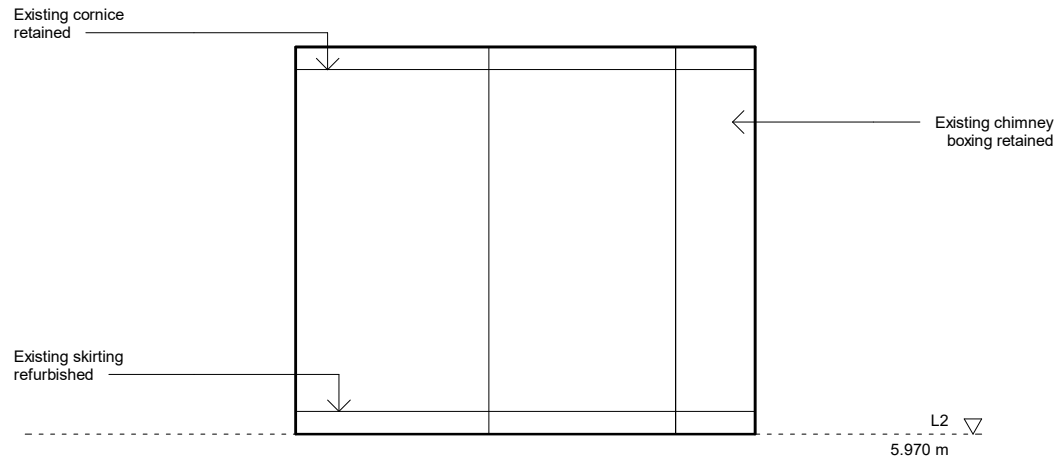


1 Proposed Internal Elevation - 2.04 - 1
1 : 50

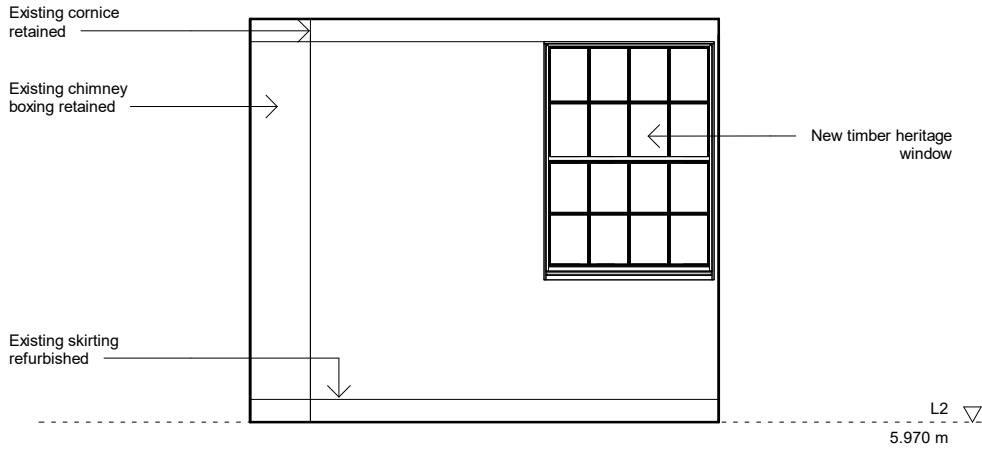


2 Proposed Internal Elevation - 2.04 - 2
1 : 50

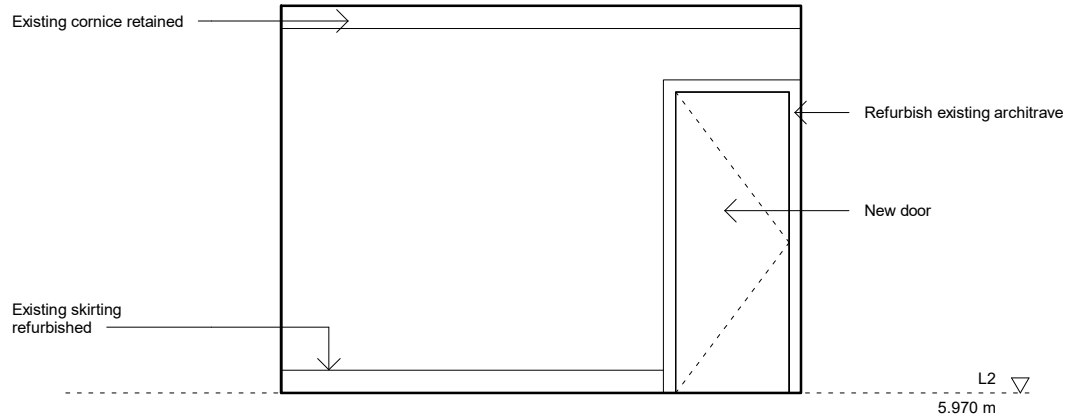


3 Proposed Internal Elevation - 2.04 - 3
1 : 50

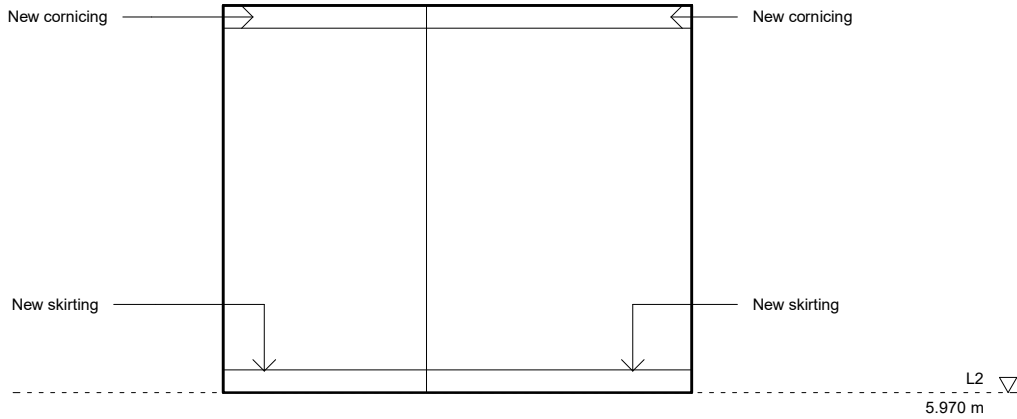


4 Proposed Internal Elevation - 2.04 - 4
1 : 50

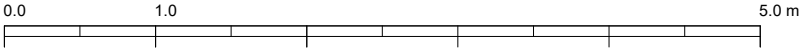


<div>Design Lead:</div> <div>MATHESON WHITELEY</div> <div>Unit 2, 1-7 Orsman Road, London N1 5RA +44 (0)207 033 3589 studio@mathesonwhiteley.com</div>	<div>NOTES</div> <div>All dimensions are from structure-to-structure unless indicated otherwise.</div> <div>Elements of structure and services are indicated for coordination purposes. For full structural and services layouts refer to Structural and Services Engineer's drawings.</div>	<div>Do not scale directly from drawing. All dimensions to be checked on site prior to construction or fabrication of any elements.</div> <div>Any discrepancies between figured dimensions to be reported to architect for clarification prior to commencing work.</div> <div>For legend see cover sheet.</div> <div>© Copyright reserved.</div>	<div>REV</div> <div>A</div> <div>DATE</div> <div>YY.MM.DD</div> <div>Comments</div> <div>Various updates -</div> <div>* changes bubbled</div>		Project No. 116		Scale 1 : 50	
					Project 85, Leather Lane, NW1		Origination Date 20.09.01	
					Drawing Title Proposed 2.04 Internal Elevation		Status Planning	
					Drawing No. 0460		Rev	

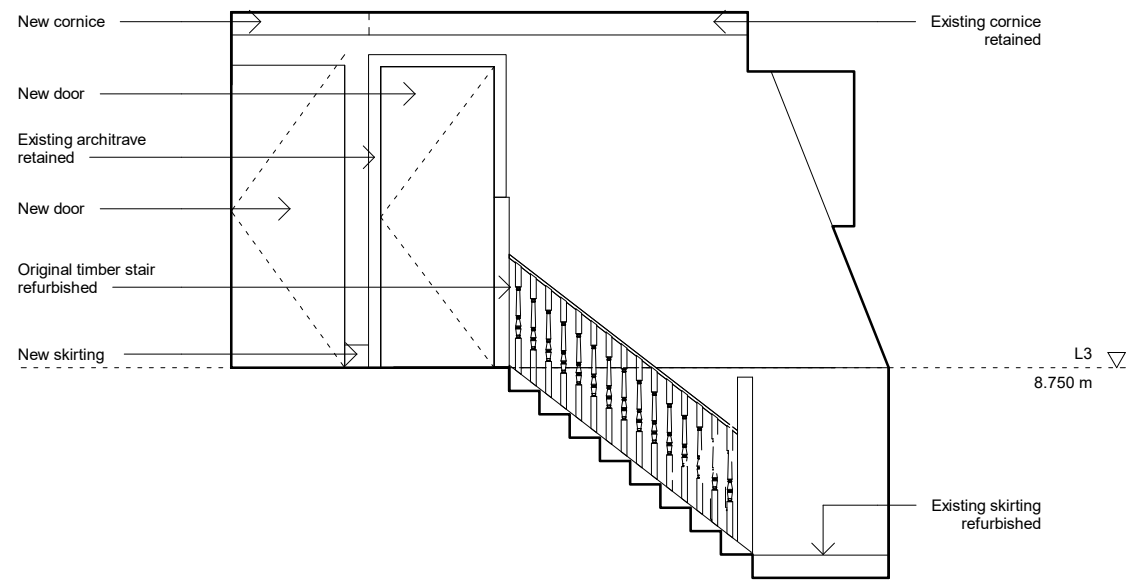


1 Proposed Internal Elevation - 3.01 - 1
1 : 50

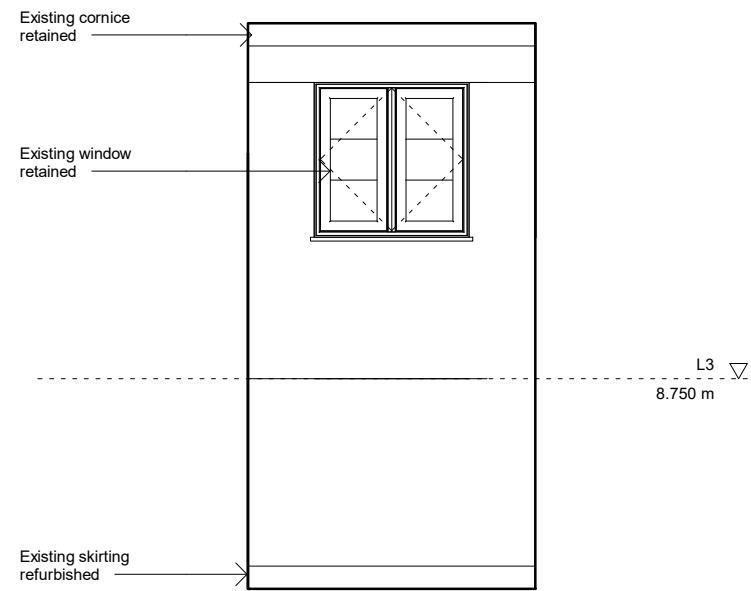


2 Proposed Internal Elevation - 3.01 - 2
1 : 50

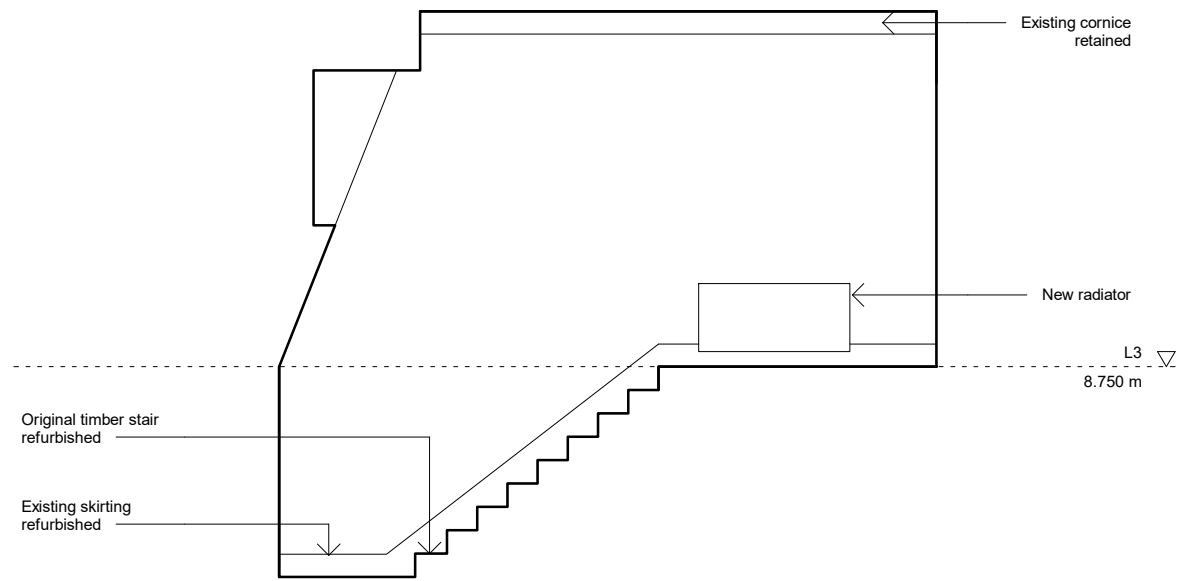


3 Proposed Internal Elevation - 3.01 - 3
1 : 50

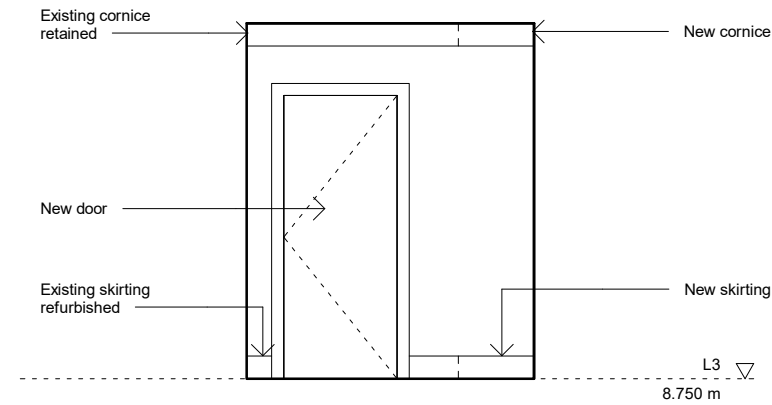


4 Proposed Internal Elevation - 3.01 - 4
1 : 50

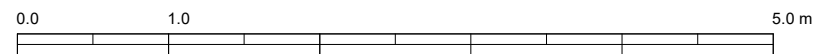


<div>Design Lead:</div> <div>MATHESON WHITELEY</div> <div>Unit 2, 1-7 Orsman Road, London N1 5RA +44 (0)207 033 3589 studio@mathesonwhiteley.com</div>	<div>NOTES</div> <div>All dimensions are from structure-to-structure unless indicated otherwise.</div> <div>Elements of structure and services are indicated for coordination purposes. For full structural and services layouts refer to Structural and Services Engineer's drawings.</div>	<div>Do not scale directly from drawing. All dimensions to be checked on site prior to construction or fabrication of any elements.</div> <div>Any discrepancies between figured dimensions to be reported to architect for clarification prior to commencing work.</div> <div>For legend see cover sheet.</div> <div>© Copyright reserved.</div>	<div>REV</div> <div>A</div> <div>DATE</div> <div>YY.MM.DD</div> <div>Comments</div> <div>Various updates -</div> <div>* changes bubbled</div>	Project No. 116		Scale 1 : 50	
				Project 85, Leather Lane, NW1		Origination Date 20.09.01	
				Drawing Title Proposed 3.01 Internal Elevation		Status Planning	
						Drawing No. 0461	

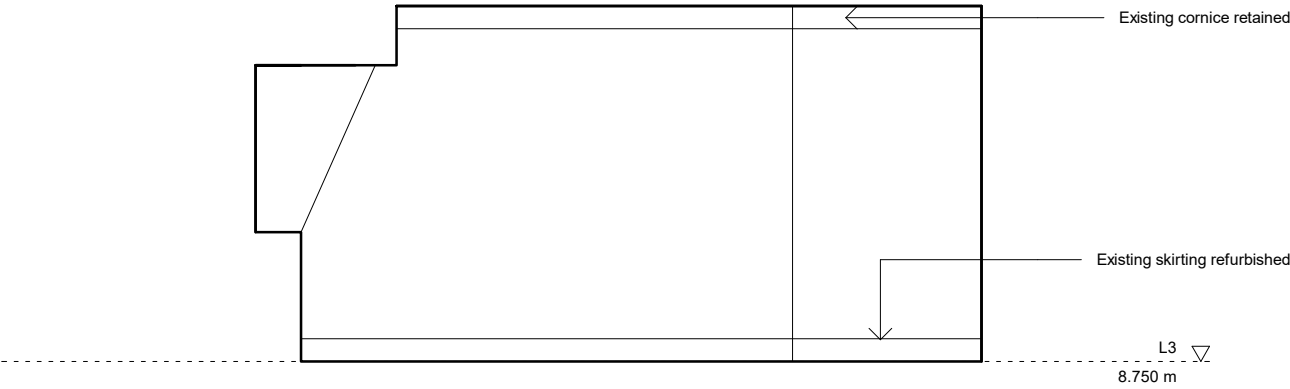


1 Proposed Internal Elevation - 3.02 - 1
1 : 50

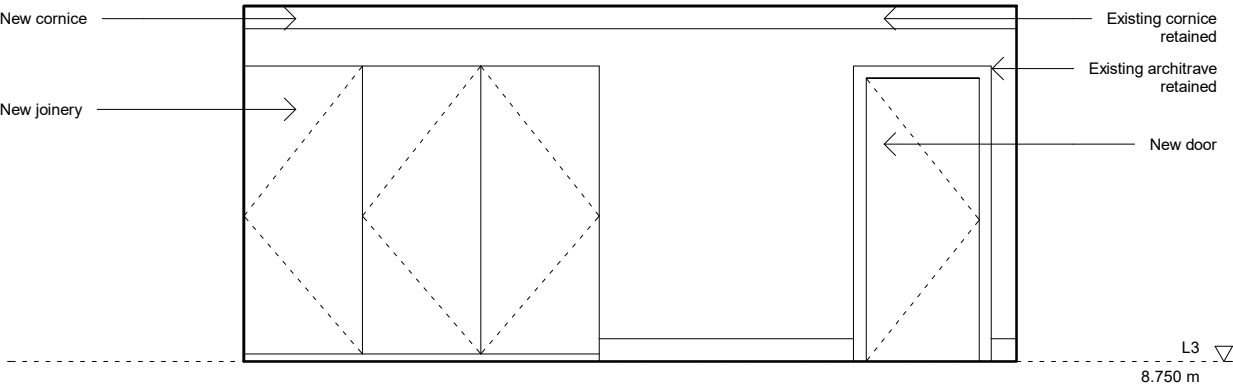


2 Proposed Internal Elevation - 3.02 - 2
1 : 50

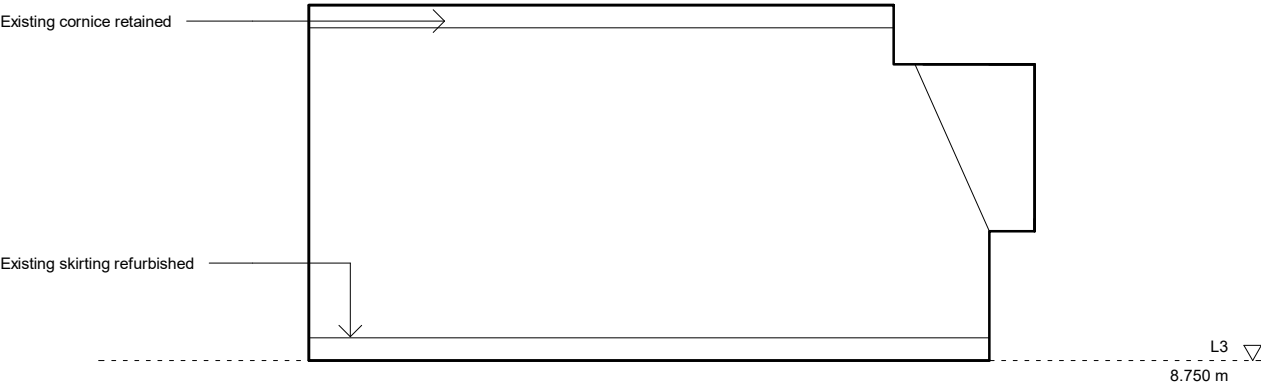


3 Proposed Internal Elevation - 3.02 - 3
1 : 50

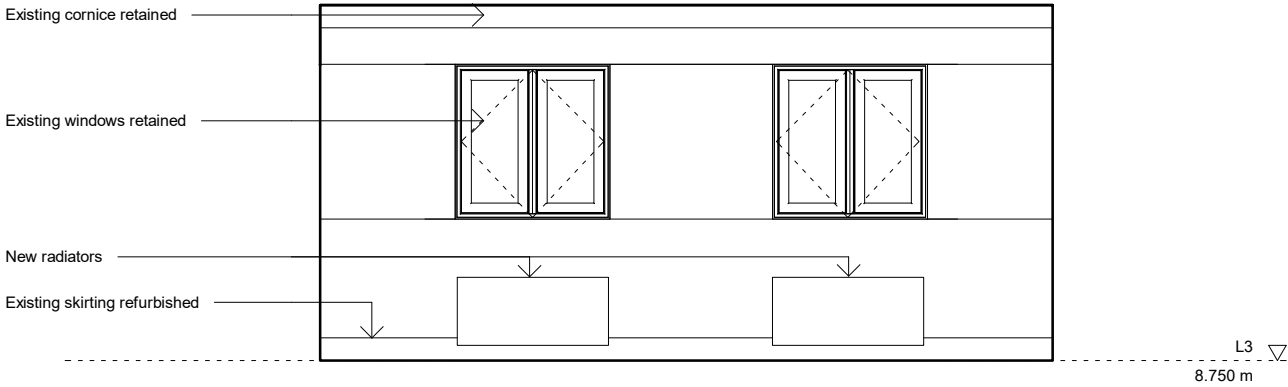


4 Proposed Internal Elevation - 3.02 - 4
1 : 50

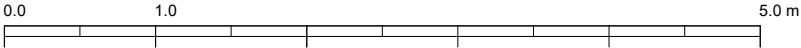


<div>Design Lead:</div> <div>MATHESON WHITELEY</div> <div>Unit 2, 1-7 Orsman Road, London N1 5RA +44 (0)207 033 3589 studio@mathesonwhiteley.com</div>	NOTES	Do not scale directly from drawing. All dimensions to be checked on site prior to construction or fabrication of any elements.	REV	DATE				Project No.	116	Scale	1 : 50		
	All dimensions are from structure-to-structure unless indicated otherwise.		A	YY.MM.DD				Project	85, Leather Lane, NW1	Origination Date	20.09.01		
	Elements of structure and services are indicated for coordination purposes. For full structural and services layouts refer to Structural and Services Engineer's drawings.	Any discrepancies between figured dimensions to be reported to architect for clarification prior to commencing work.		Various updates - * changes bubbled				Drawing Title	Proposed 3.02 Internal Elevation	Status	Planning		
		For legend see cover sheet.								Drawing No.	0462	Rev	
		© Copyright reserved.											

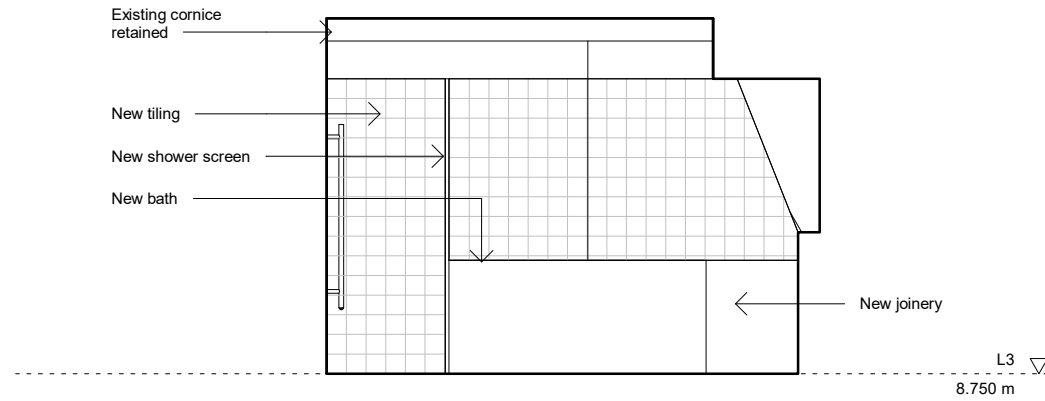


1 Proposed Internal Elevation - 3.03 - 1
1 : 50

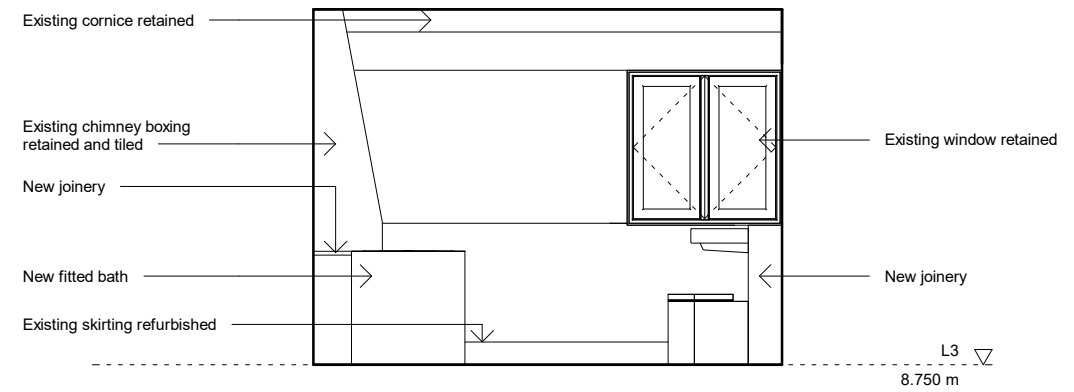


2 Proposed Internal Elevation - 3.03 - 2
1 : 50

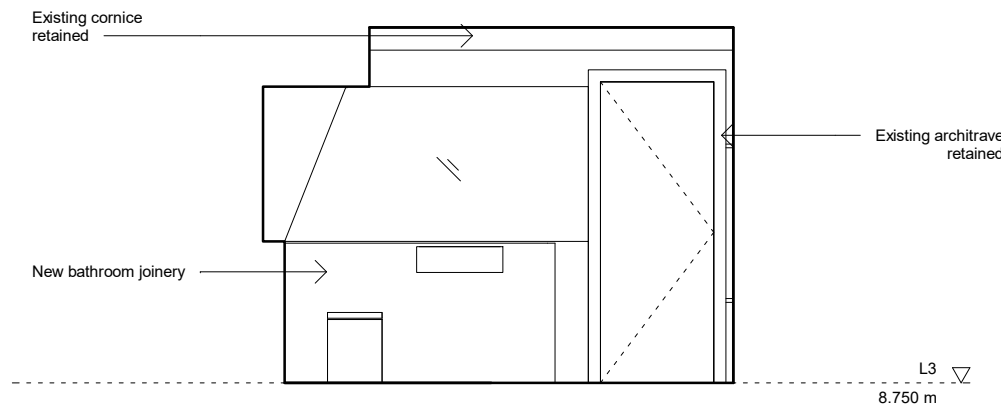





3 Proposed Internal Elevation - 3.03 - 3
1 : 50

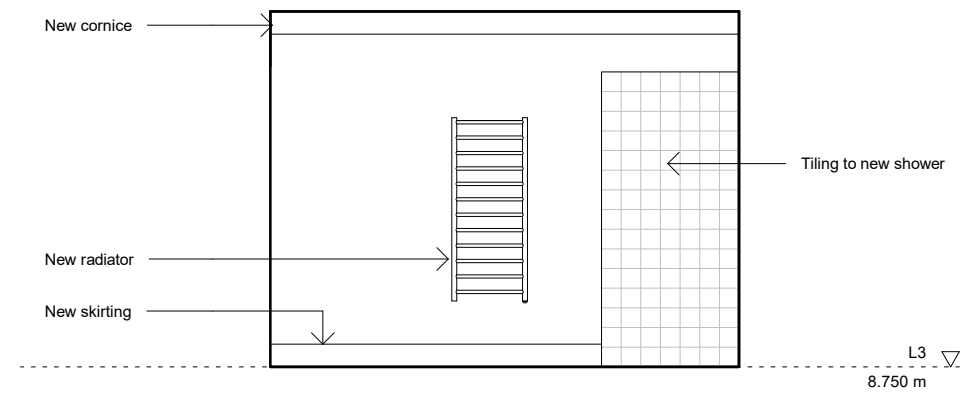


4 Proposed Internal Elevation - 3.03 - 4
1 : 50


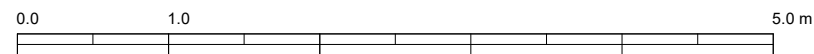


<div>Design Lead:</div> <div>MATHESON WHITELEY</div> <div>Unit 2, 1-7 Orsman Road, London N1 5RA +44 (0)207 033 3589 studio@mathesonwhiteley.com</div>	<div>NOTES</div> <div>All dimensions are from structure-to-structure unless indicated otherwise.</div> <div>Elements of structure and services are indicated for coordination purposes. For full structural and services layouts refer to Structural and Services Engineer's drawings.</div>	<div>Do not scale directly from drawing. All dimensions to be checked on site prior to construction or fabrication of any elements.</div> <div>Any discrepancies between figured dimensions to be reported to architect for clarification prior to commencing work.</div> <div>For legend see cover sheet.</div> <div>© Copyright reserved.</div>	<div>REV</div> <div>A</div> <div>DATE</div> <div>Comments</div> <div>YY.MM.DD</div> <div>Various updates -</div> <div>* changes bubbled</div>	Project No. 116		Scale 1 : 50	
				Project 85, Leather Lane, NW1		Origination Date 20.09.01	
				Drawing Title Proposed 3.03 Internal Elevation		Status Planning	
						Drawing No. 0463	Rev

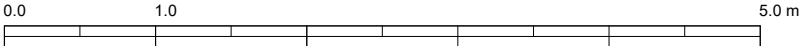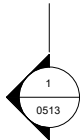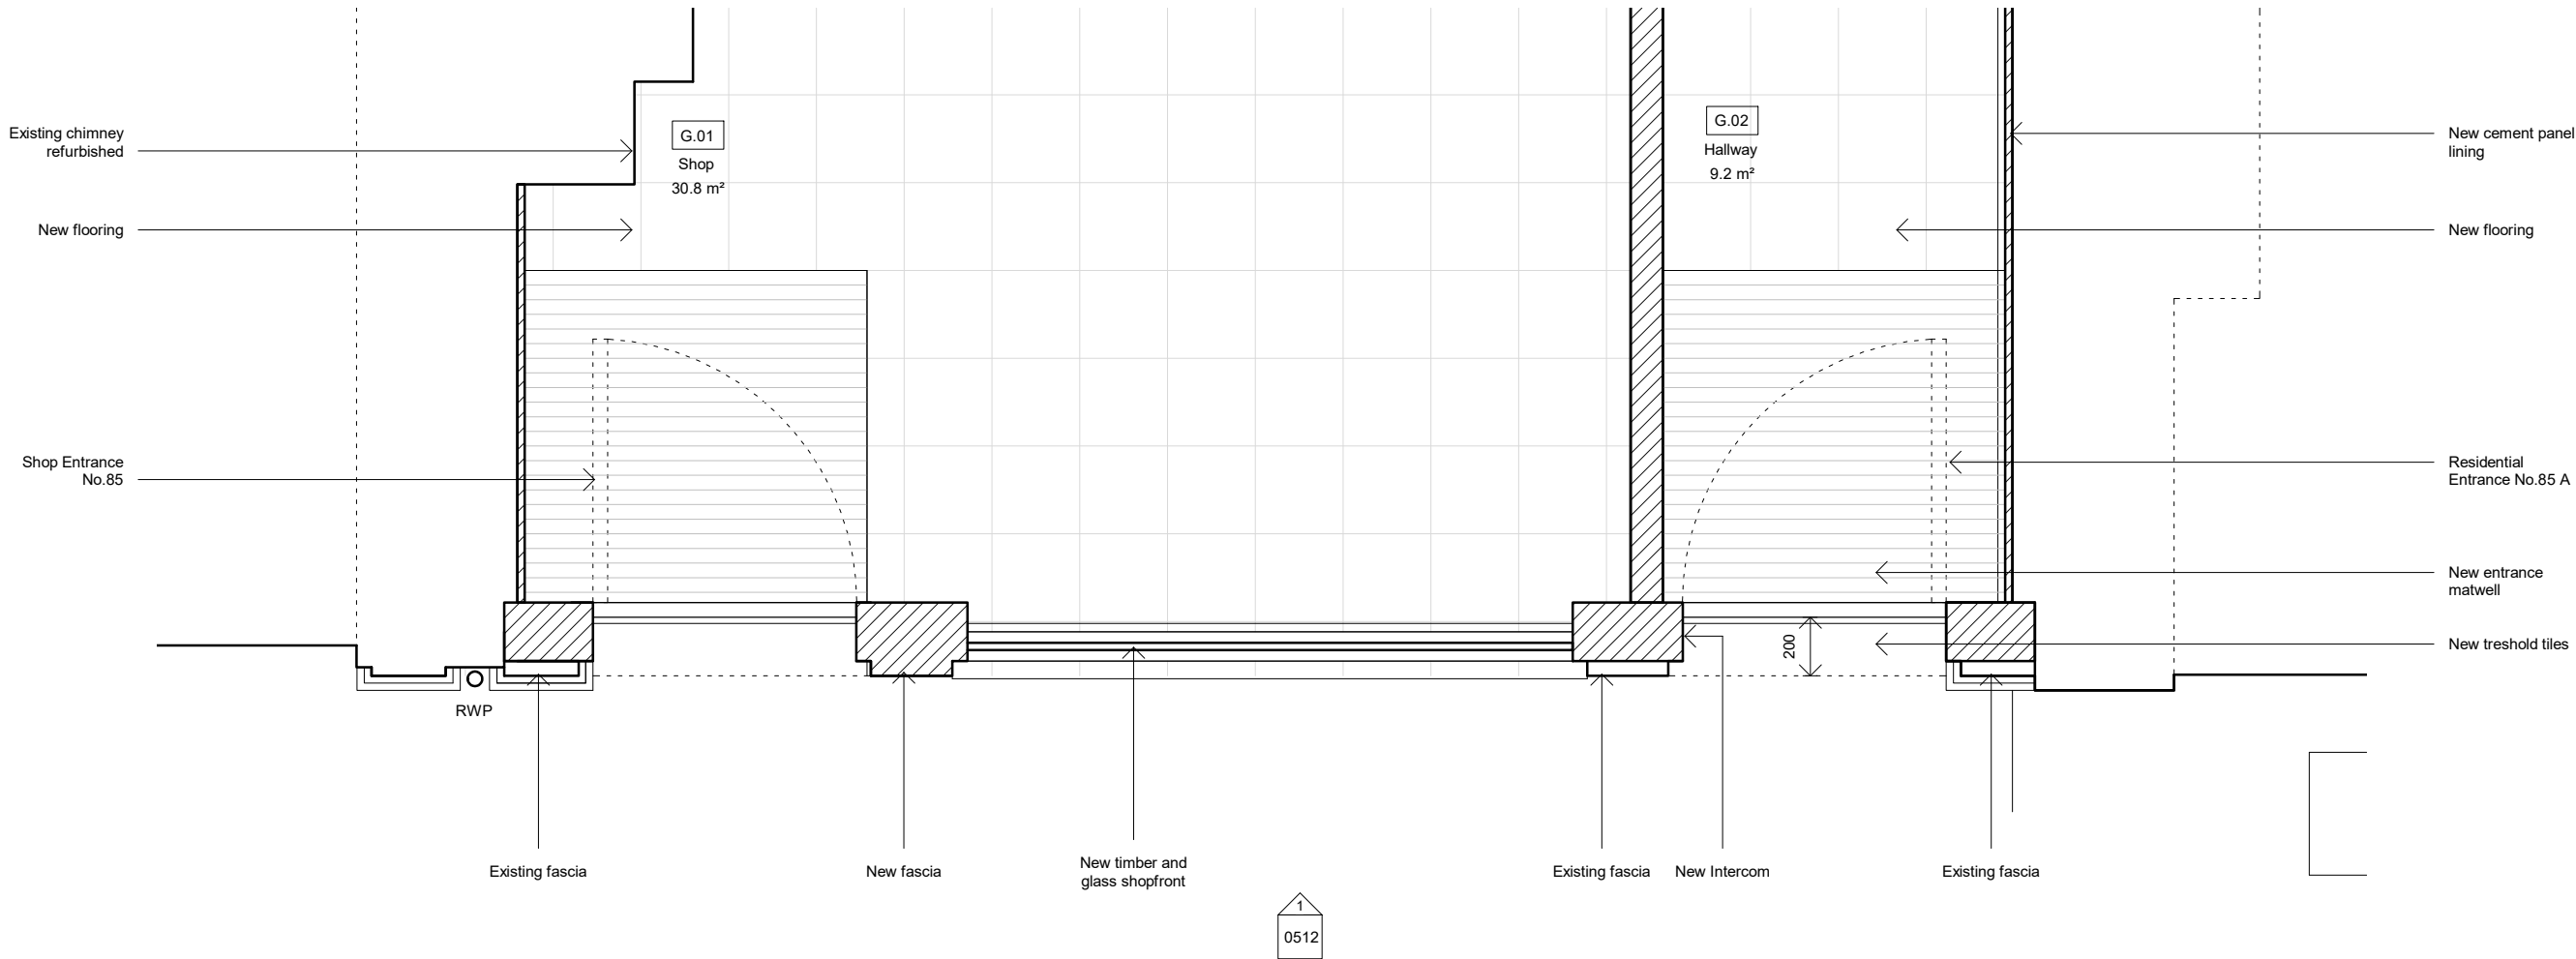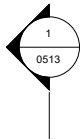

<div>Design Lead:</div> <div>MATHESON WHITELEY</div> <div>Unit 2, 1-7 Orsman Road, London N1 5RA +44 (0)207 033 3589 studio@mathesonwhiteley.com</div>	<div>NOTES</div> <div>All dimensions are from structure-to-structure unless indicated otherwise.</div> <div>Elements of structure and services are indicated for coordination purposes. For full structural and services layouts refer to Structural and Services Engineer's drawings.</div>	<div>Do not scale directly from drawing. All dimensions to be checked on site prior to construction or fabrication of any elements.</div> <div>Any discrepancies between figured dimensions to be reported to architect for clarification prior to commencing work.</div> <div>For legend see cover sheet.</div> <div>© Copyright reserved.</div>	<div>REV</div> <div>A</div> <div>DATE</div> <div>COMMENTS</div> <div>YY.MM.DD</div> <div>Various updates -</div> <div>* changes bubbled</div>		Project No. 116		Scale 1 : 25	
					Project 85, Leather Lane, NW1		Origination Date 20.09.01	
					Drawing Title Proposed Shopfront Plan		Status Planning	
					Drawing No. 0511		Rev	

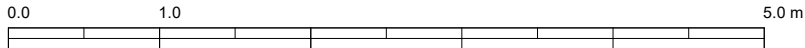[illegible]

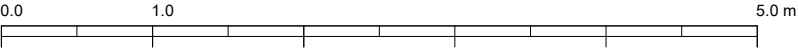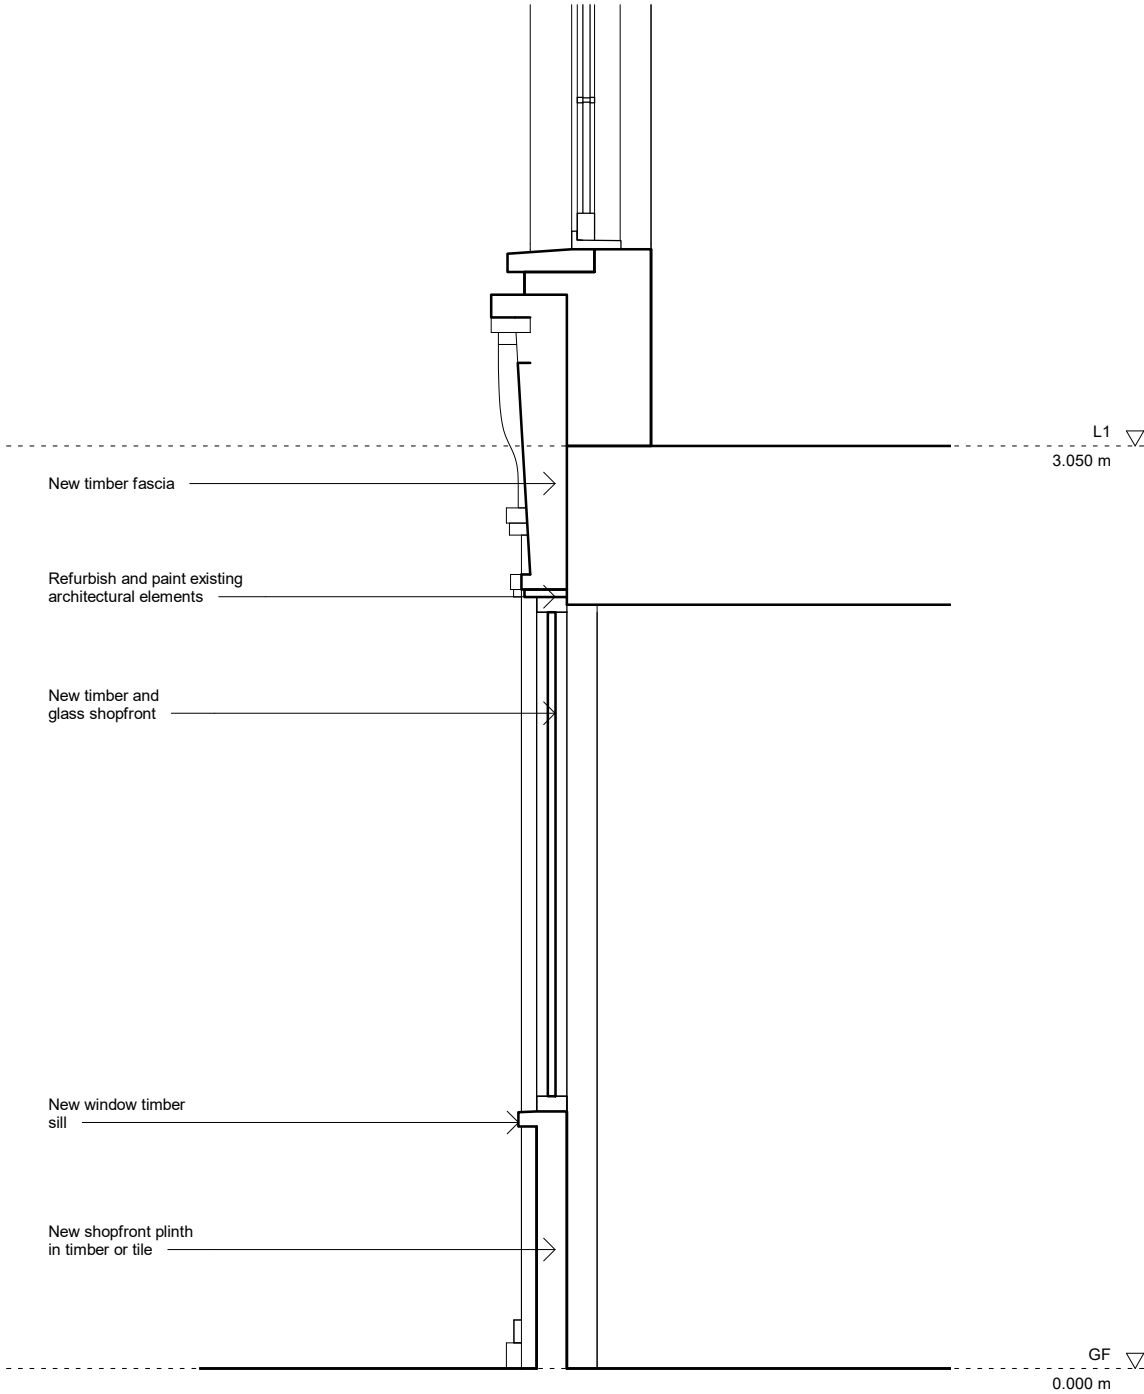

<div>Design Lead:</div> <div>MATHESON WHITELEY</div> <div>Unit 2, 1-7 Orsman Road, London N1 5RA +44 (0)207 033 3589 studio@mathesonwhiteley.com</div>	<div>NOTES</div> <div>All dimensions are from structure-to-structure unless indicated otherwise.</div> <div>Elements of structure and services are indicated for coordination purposes. For full structural and services layouts refer to Structural and Services Engineer's drawings.</div>	<div>Do not scale directly from drawing. All dimensions to be checked on site prior to construction or fabrication of any elements.</div> <div>Any discrepancies between figured dimensions to be reported to architect for clarification prior to commencing work.</div> <div>For legend see cover sheet.</div> <div>© Copyright reserved.</div>	<div>REV</div> <div>A</div> <div>DATE</div> <div>YY.MM.DD</div> <div>COMMENTS</div> <div>Various updates -</div> <div>* changes bubbled</div>		Project No. 116		Scale 1 : 25	
					Project 85, Leather Lane, NW1		Origination Date 20.09.01	
					Drawing Title Proposed Shopfront Section		Status Planning	
					Drawing No. 0513		Rev	