
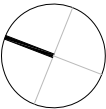


- Notes:
1. New lead capping to parapet coping stone.
Change from existing coping stone cleaned
(Planning Application ref: 2016/7076/P).

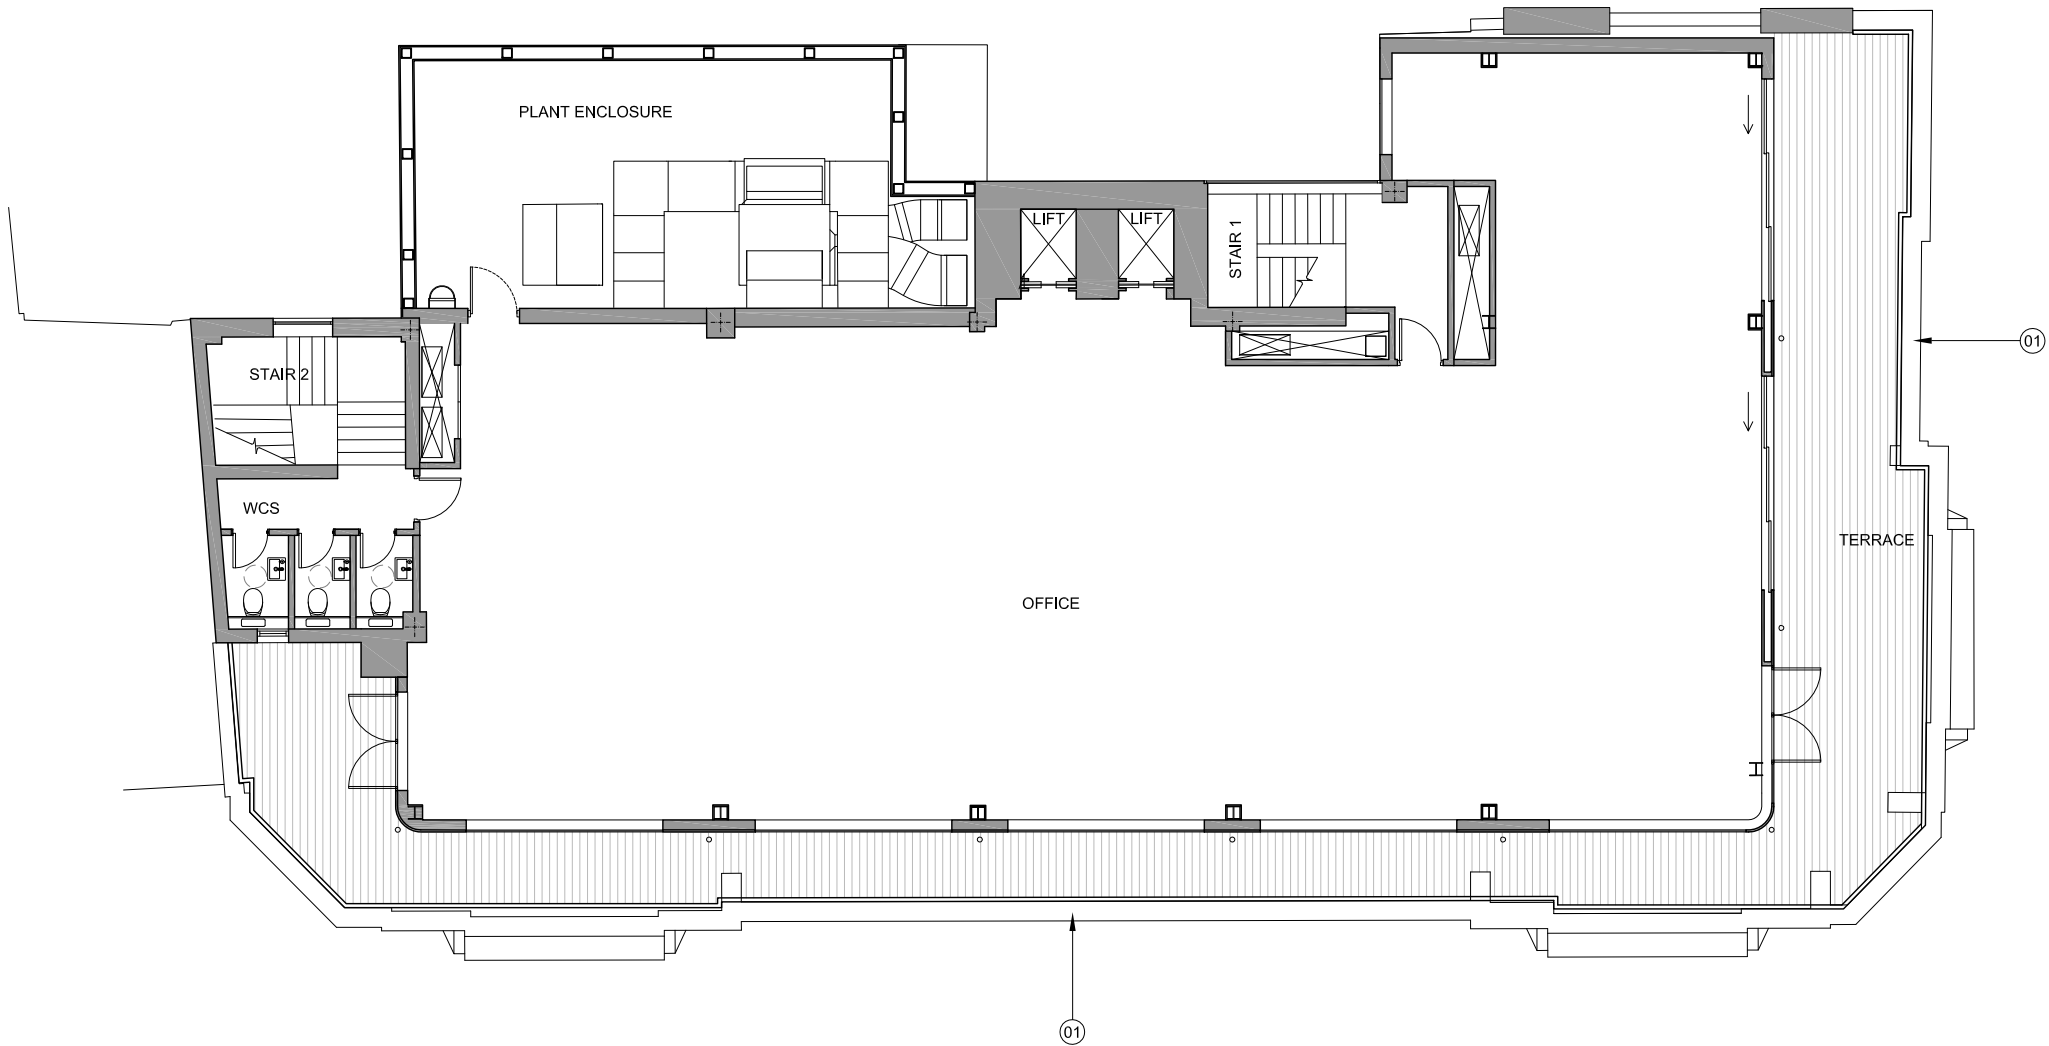

For Planning

Rev.	Description.	By	Date
P4	Issued for Non-Material Amendment	TJ	29.03.21

Client
BC Noho Limited

Project
Cleveland Street

Title
Proposed Sixth Floor Plan

Project No.	Drawing No.	Rev.
1621.4	20.208	P4
Scale	1:75 @ A1	1:150 @ A3
Drawn	Checked	Date
TM	TL	21.02.21

Do not scale from this drawing. The Contractor is to take and check all dimensions on site before work commences. Discrepancies must be reported to the Architect. Subcontractors must verify all dimensions on site before making a shop drawing or commencing manufacturing. This drawing is copyright. ©

01
20.208
Proposed Sixth Floor Plan
Scale 1:150 @ A3

ALL WORKS NOT NOTED
REMAIN AS CONSENTED