



<div>General Notes:</div> <div>All dimensions to be checked on site. All dimensions in mm. DO NOT SCALE drawing. Burrell &amp; Mistry Ltd. is a limited company registered in the UK. © All drawings and designs remain the copyright of Burrell &amp; Mistry Ltd.</div>	<div>Drawing to be read in conjunction with all contract documents. Verify all existing conditions and dimensions on site. If in doubt, the contractor is to seek the advice of the employer's representative, site architect and engineer.</div>	Rev.	Chk.	Revision Description	Project Title		Site Address		Client		
					Doughty Street		1 Doughty Street, London WC1N 2PH				
					Drawing Title			Project Number		Drawing Number  1218/FE/001	
					Existing Front Elevation			1218			
Scale	Date	Drawn By		Checked By	Status						
1:100 @ A3	14/08/20	IT		JB	Planning						


**burrell&mistry**



<div>General Notes:</div> <div>All dimensions to be checked on site. All dimensions in mm. DO NOT SCALE drawing. Burrell &amp; Mistry Ltd. is a limited company registered in the UK. © All drawings and designs remain the copyright of Burrell &amp; Mistry Ltd.</div>	<div>Drawing to be read in conjunction with all contract documents. Verify all existing conditions and dimensions on site. If in doubt, the contractor is to seek the advice of the employer's representative, site architect and engineer.</div>	Rev.	Chk.	Revision Description	Project Title		Site Address		Client	
					Doughty Street		1 Doughty Street, London WC1N 2PH			
					Drawing Title		Project Number		Drawing Number	
					Existing Rear Elevation		1218		1218/RE/002	
Scale		Date		Drawn By		Checked By		Status		
1:100 @ A3		14/08/20		IT		JB		Planning		



Roger Street Front

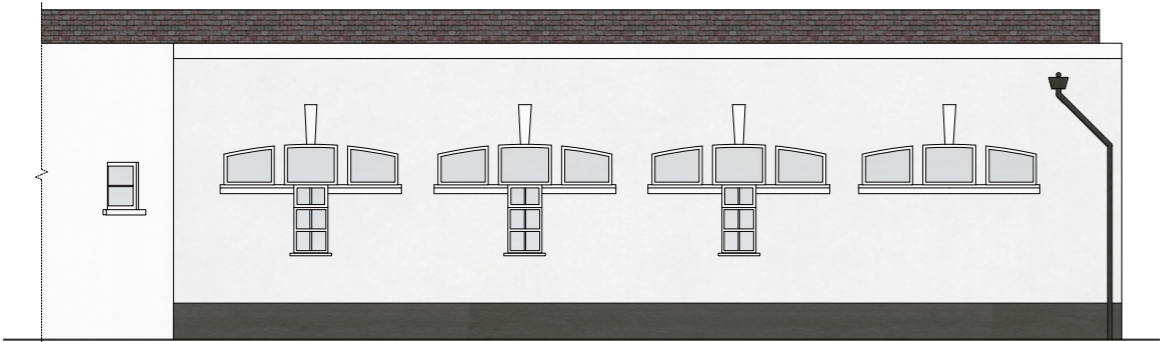


Roger Street Rear

0 5 m


**burrell&mistry**


<b>General Notes:</b> All dimensions to be checked on site. All dimensions in mm. DO NOT SCALE drawing. Burrell & Mistry Ltd. is a limited company registered in the UK. © All drawings and designs remain the copyright of Burrell & Mistry Ltd.		Drawing to be read in conjunction with all contract documents. Verify all existing conditions and dimensions on site. If in doubt, the contractor is to seek the advice of the employer's representative, site architect and engineer.	Rev.	Chk.	Revision Description	7a Lamb's Conduit Passage, London, WC1R 4RG, UK T: +44(0)20 7092 3081/82 E: post@burrellmistry.com				
						Project Title Doughty Street		Site Address 1 Doughty Street, London WC1N 2PH		Client
						Drawing Title Existing Side Elevations			Project Number 1218	Drawing Number 1218/SE/003
						Scale 1:100 @ A3	Date 14/08/20	Drawn By IT	Checked By JB	Status Planning

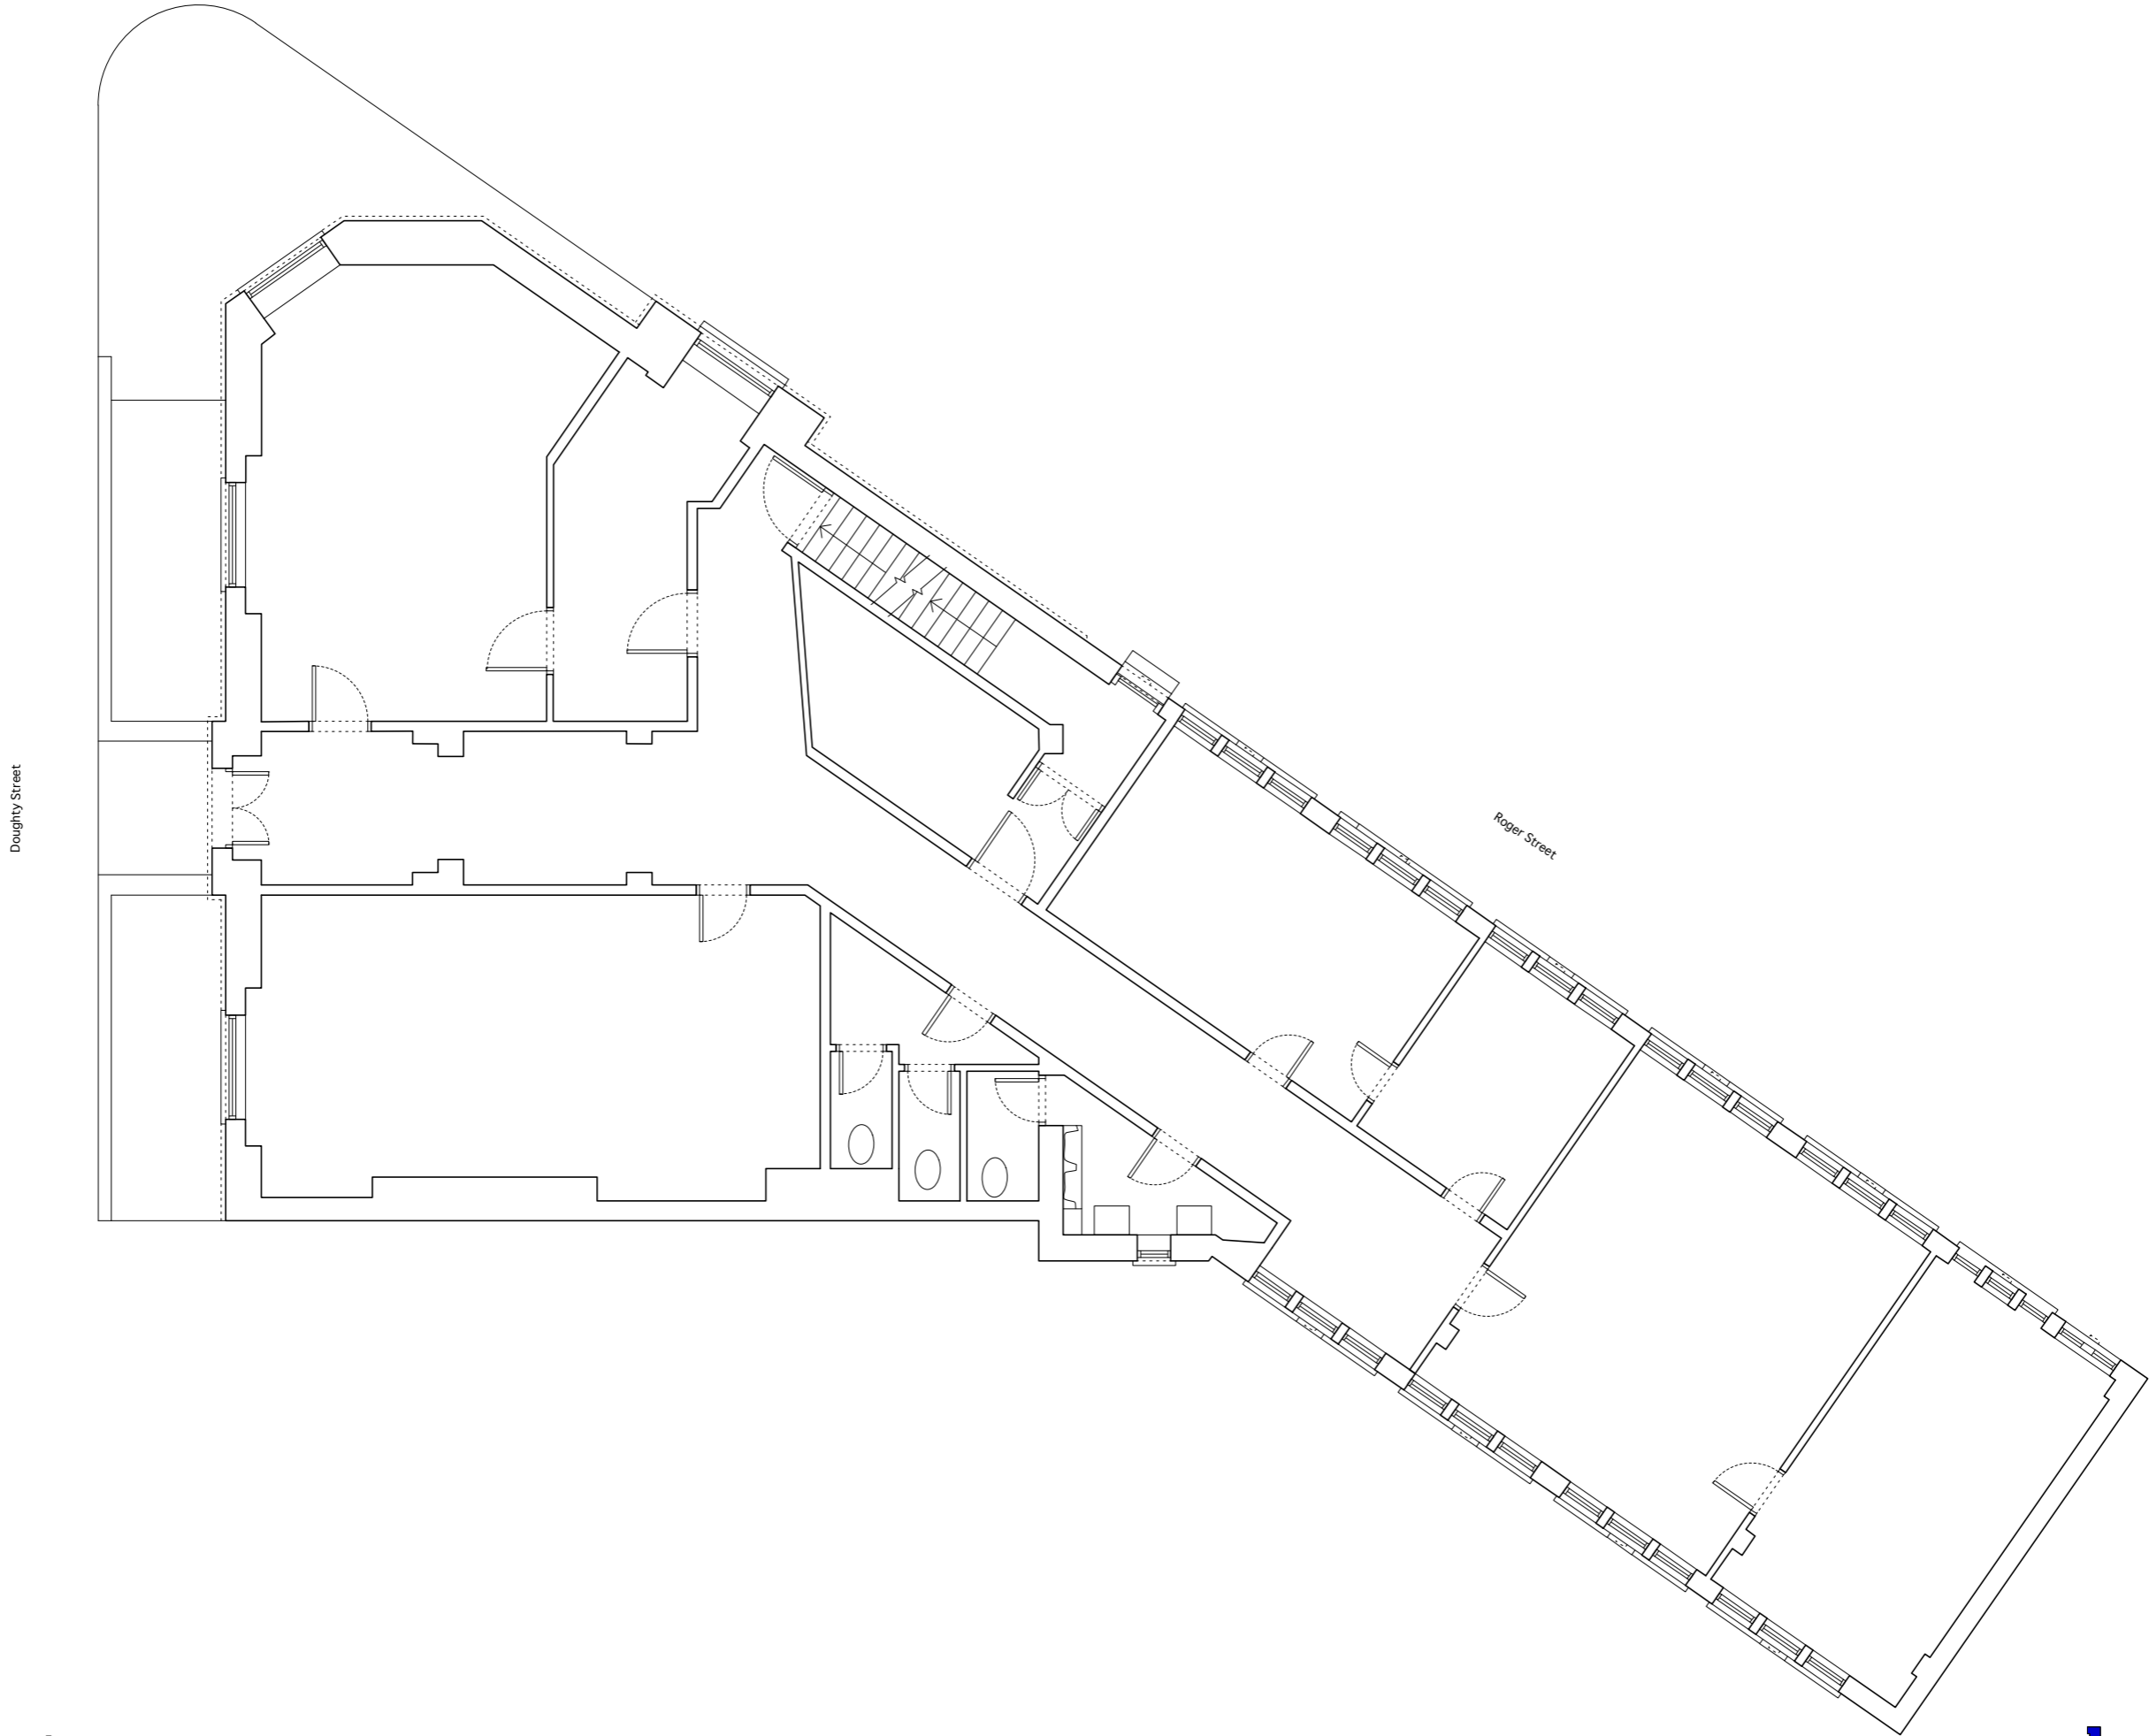



**burrell&mistry**

<div>General Notes:</div> <div>All dimensions to be checked on site. All dimensions in mm. DO NOT SCALE drawing. Burrell &amp; Mistry Ltd. is a limited company registered in the UK. © All drawings and designs remain the copyright of Burrell &amp; Mistry Ltd.</div>	<div>Drawing to be read in conjunction with all contract documents. Verify all existing conditions and dimensions on site. If in doubt, the contractor is to seek the advice of the employer's representative, site architect and engineer.</div>	Rev.	Chk.	Revision Description	Project Title		Site Address		Client			
					Doughty Street		1 Doughty Street, London WC1N 2PH					
					Drawing Title				Project Number		Drawing Number  1218/GFP/004	
					Existing Ground Floor Plan				1218			
Scale		Date		Drawn By		Checked By		Status				
1:100 @ A3		14/08/20		IT		JB		Planning				

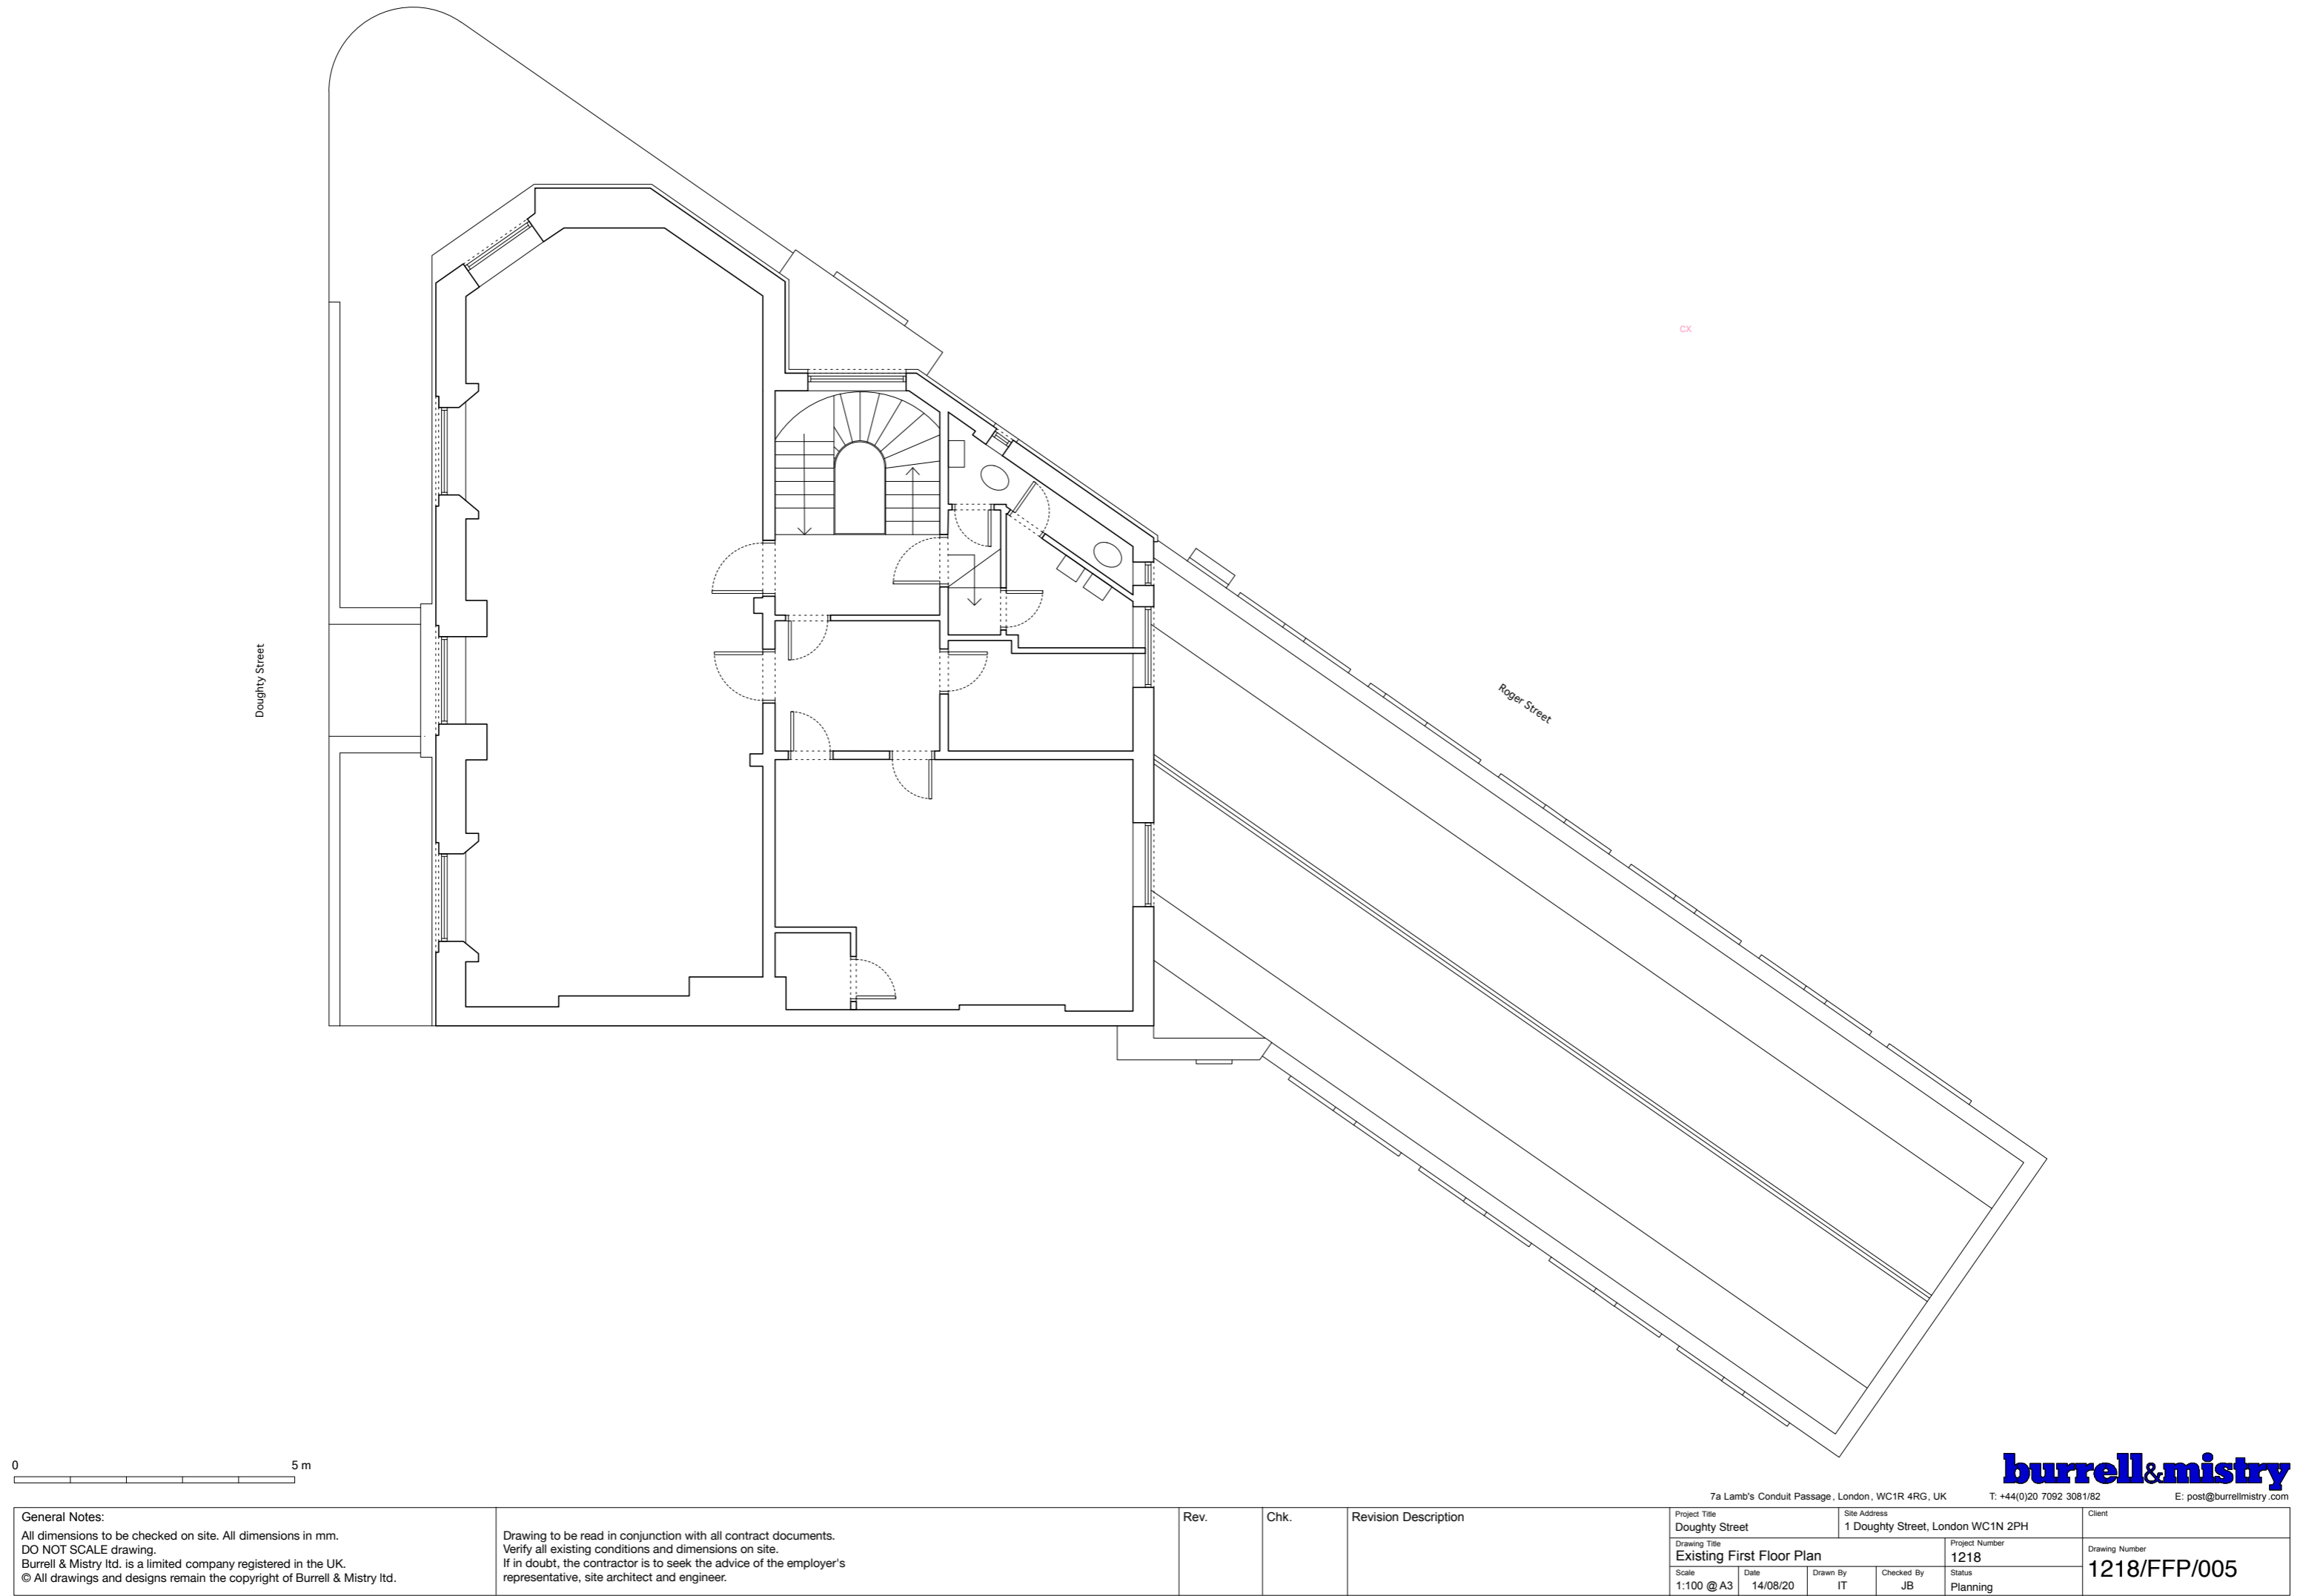

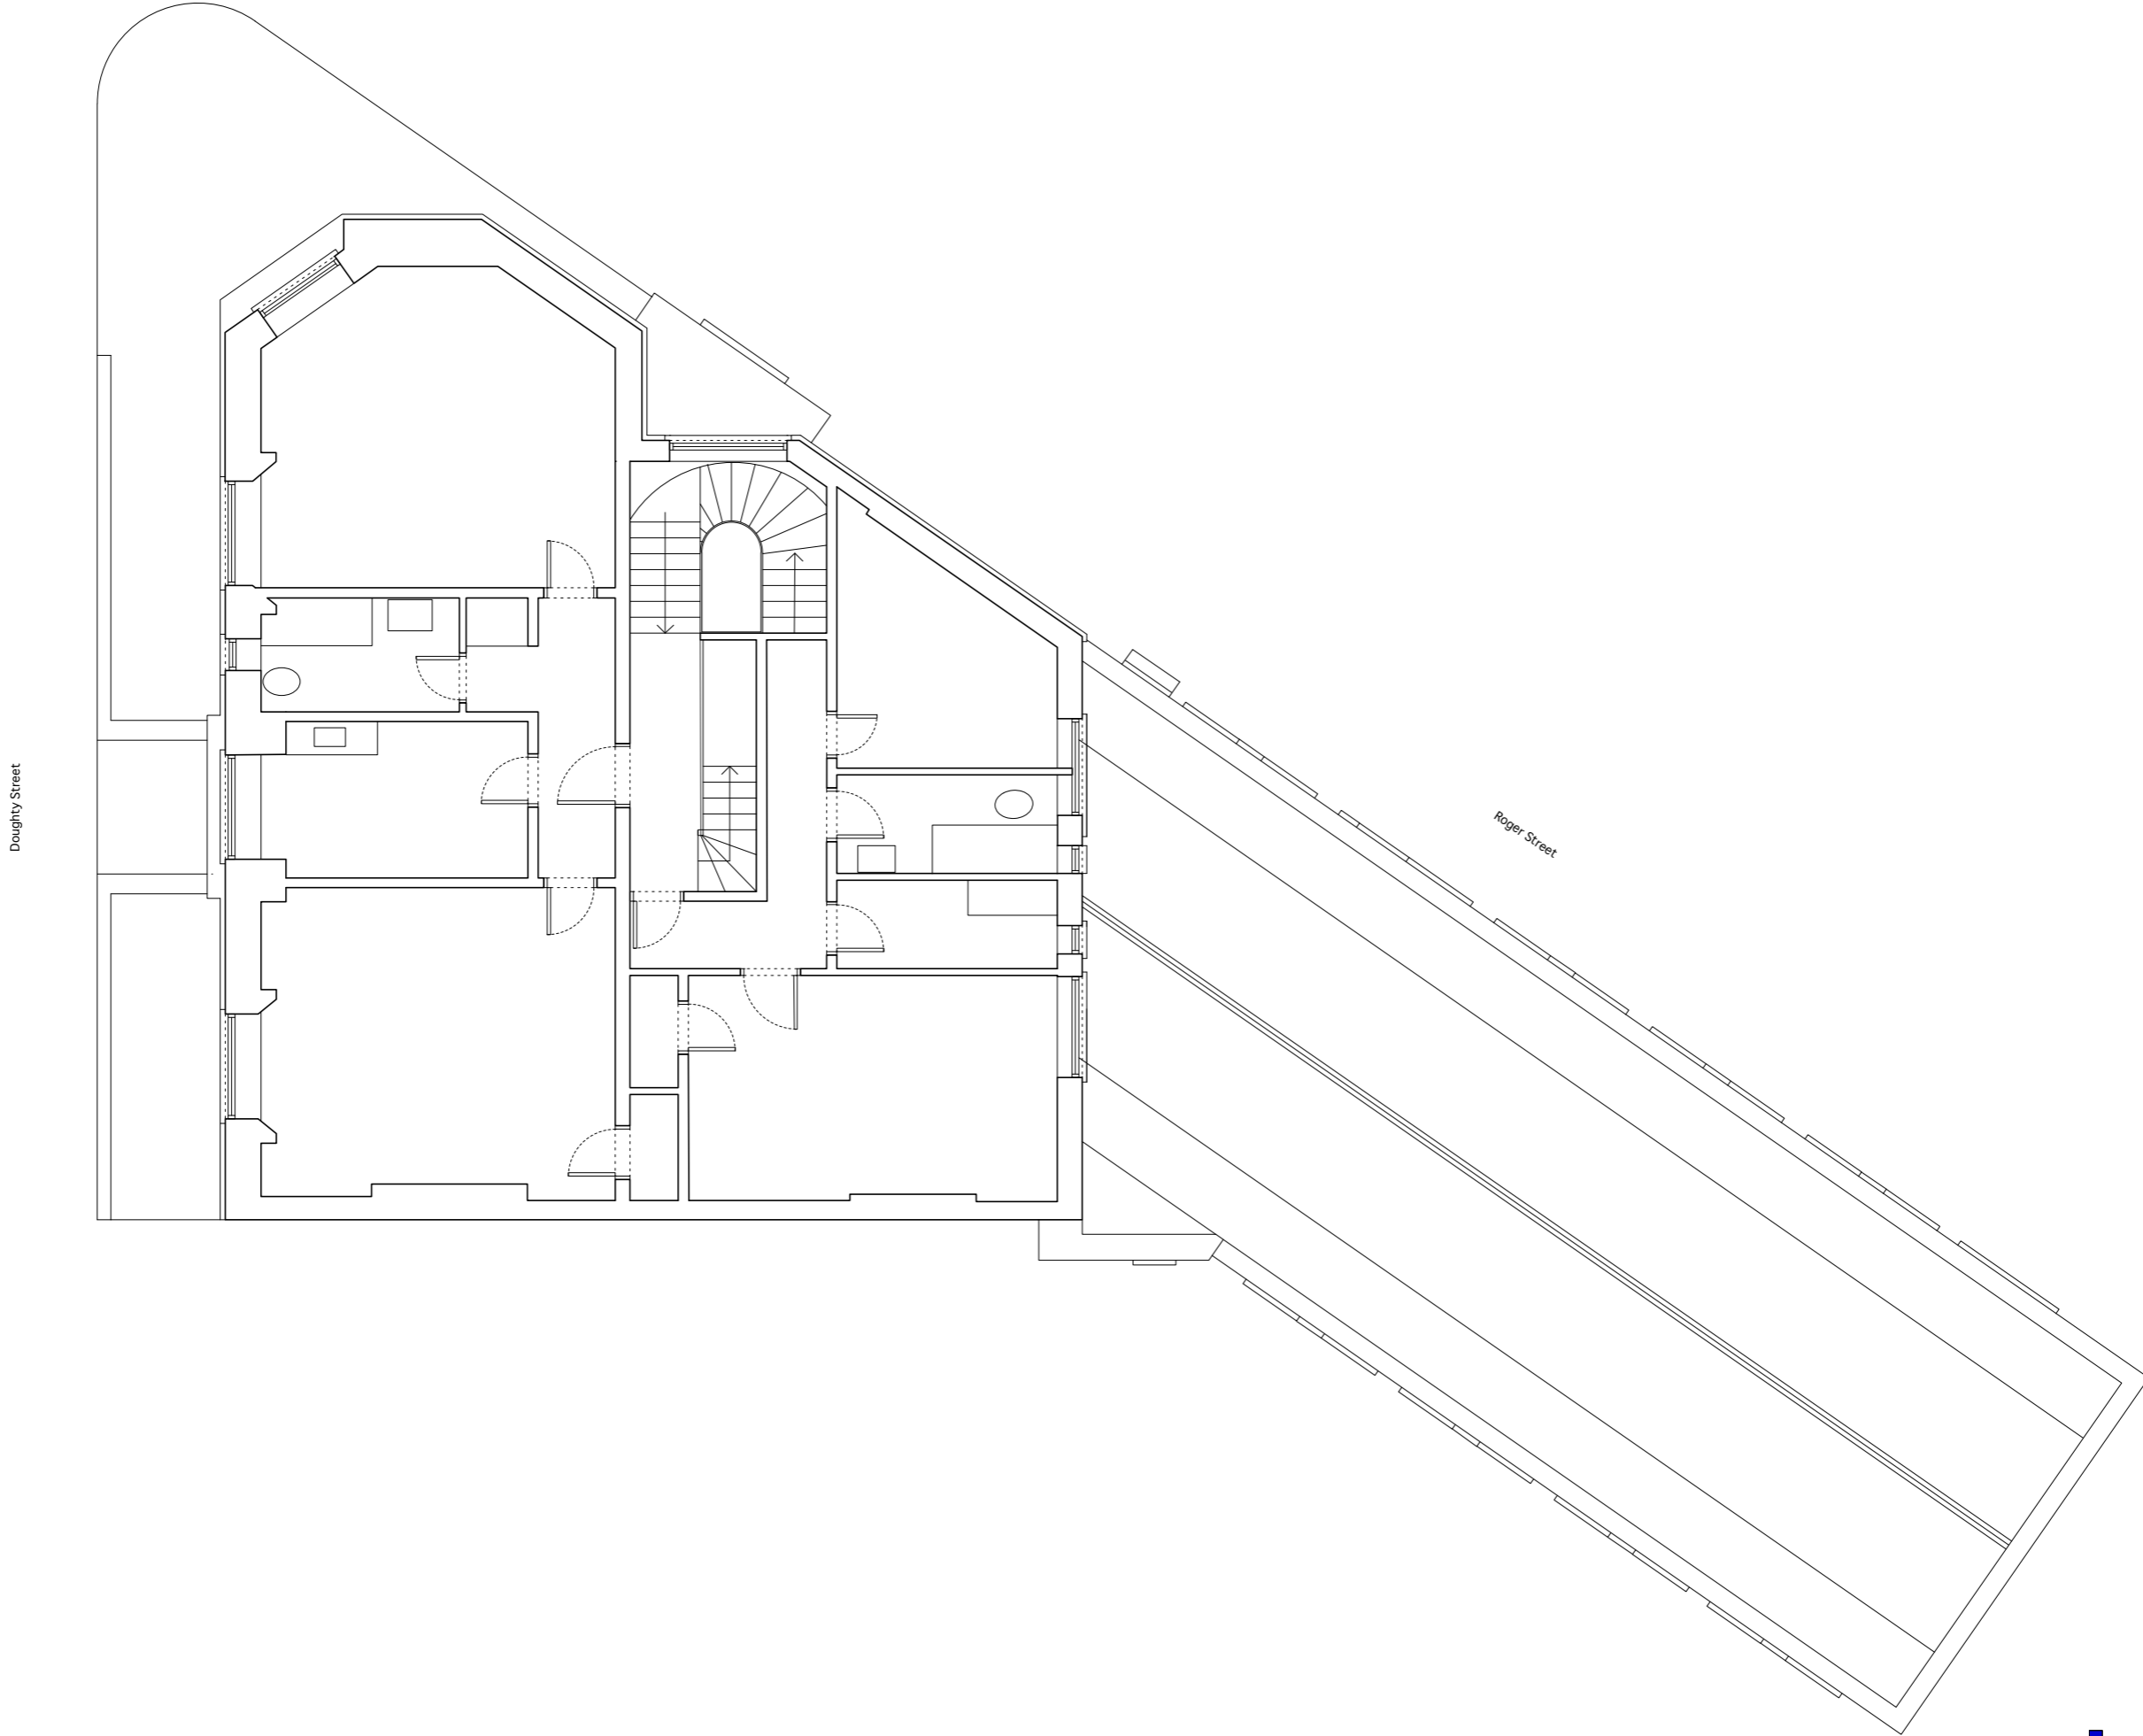

<div>General Notes:</div> <div>All dimensions to be checked on site. All dimensions in mm. DO NOT SCALE drawing. Burrell &amp; Mistry Ltd. is a limited company registered in the UK. © All drawings and designs remain the copyright of Burrell &amp; Mistry Ltd.</div>		<div>Drawing to be read in conjunction with all contract documents. Verify all existing conditions and dimensions on site. If in doubt, the contractor is to seek the advice of the employer's representative, site architect and engineer.</div>		Rev.	Chk.	Revision Description	Project Title Doughty Street		Site Address 1 Doughty Street, London WC1N 2PH		Client
							Drawing Title Existing Second Floor Plan		Project Number 1218		Drawing Number
							Scale 1:100 @ A3	Date 14/08/20	Drawn By IT	Checked By JB	Status Planning

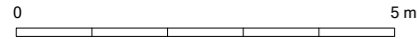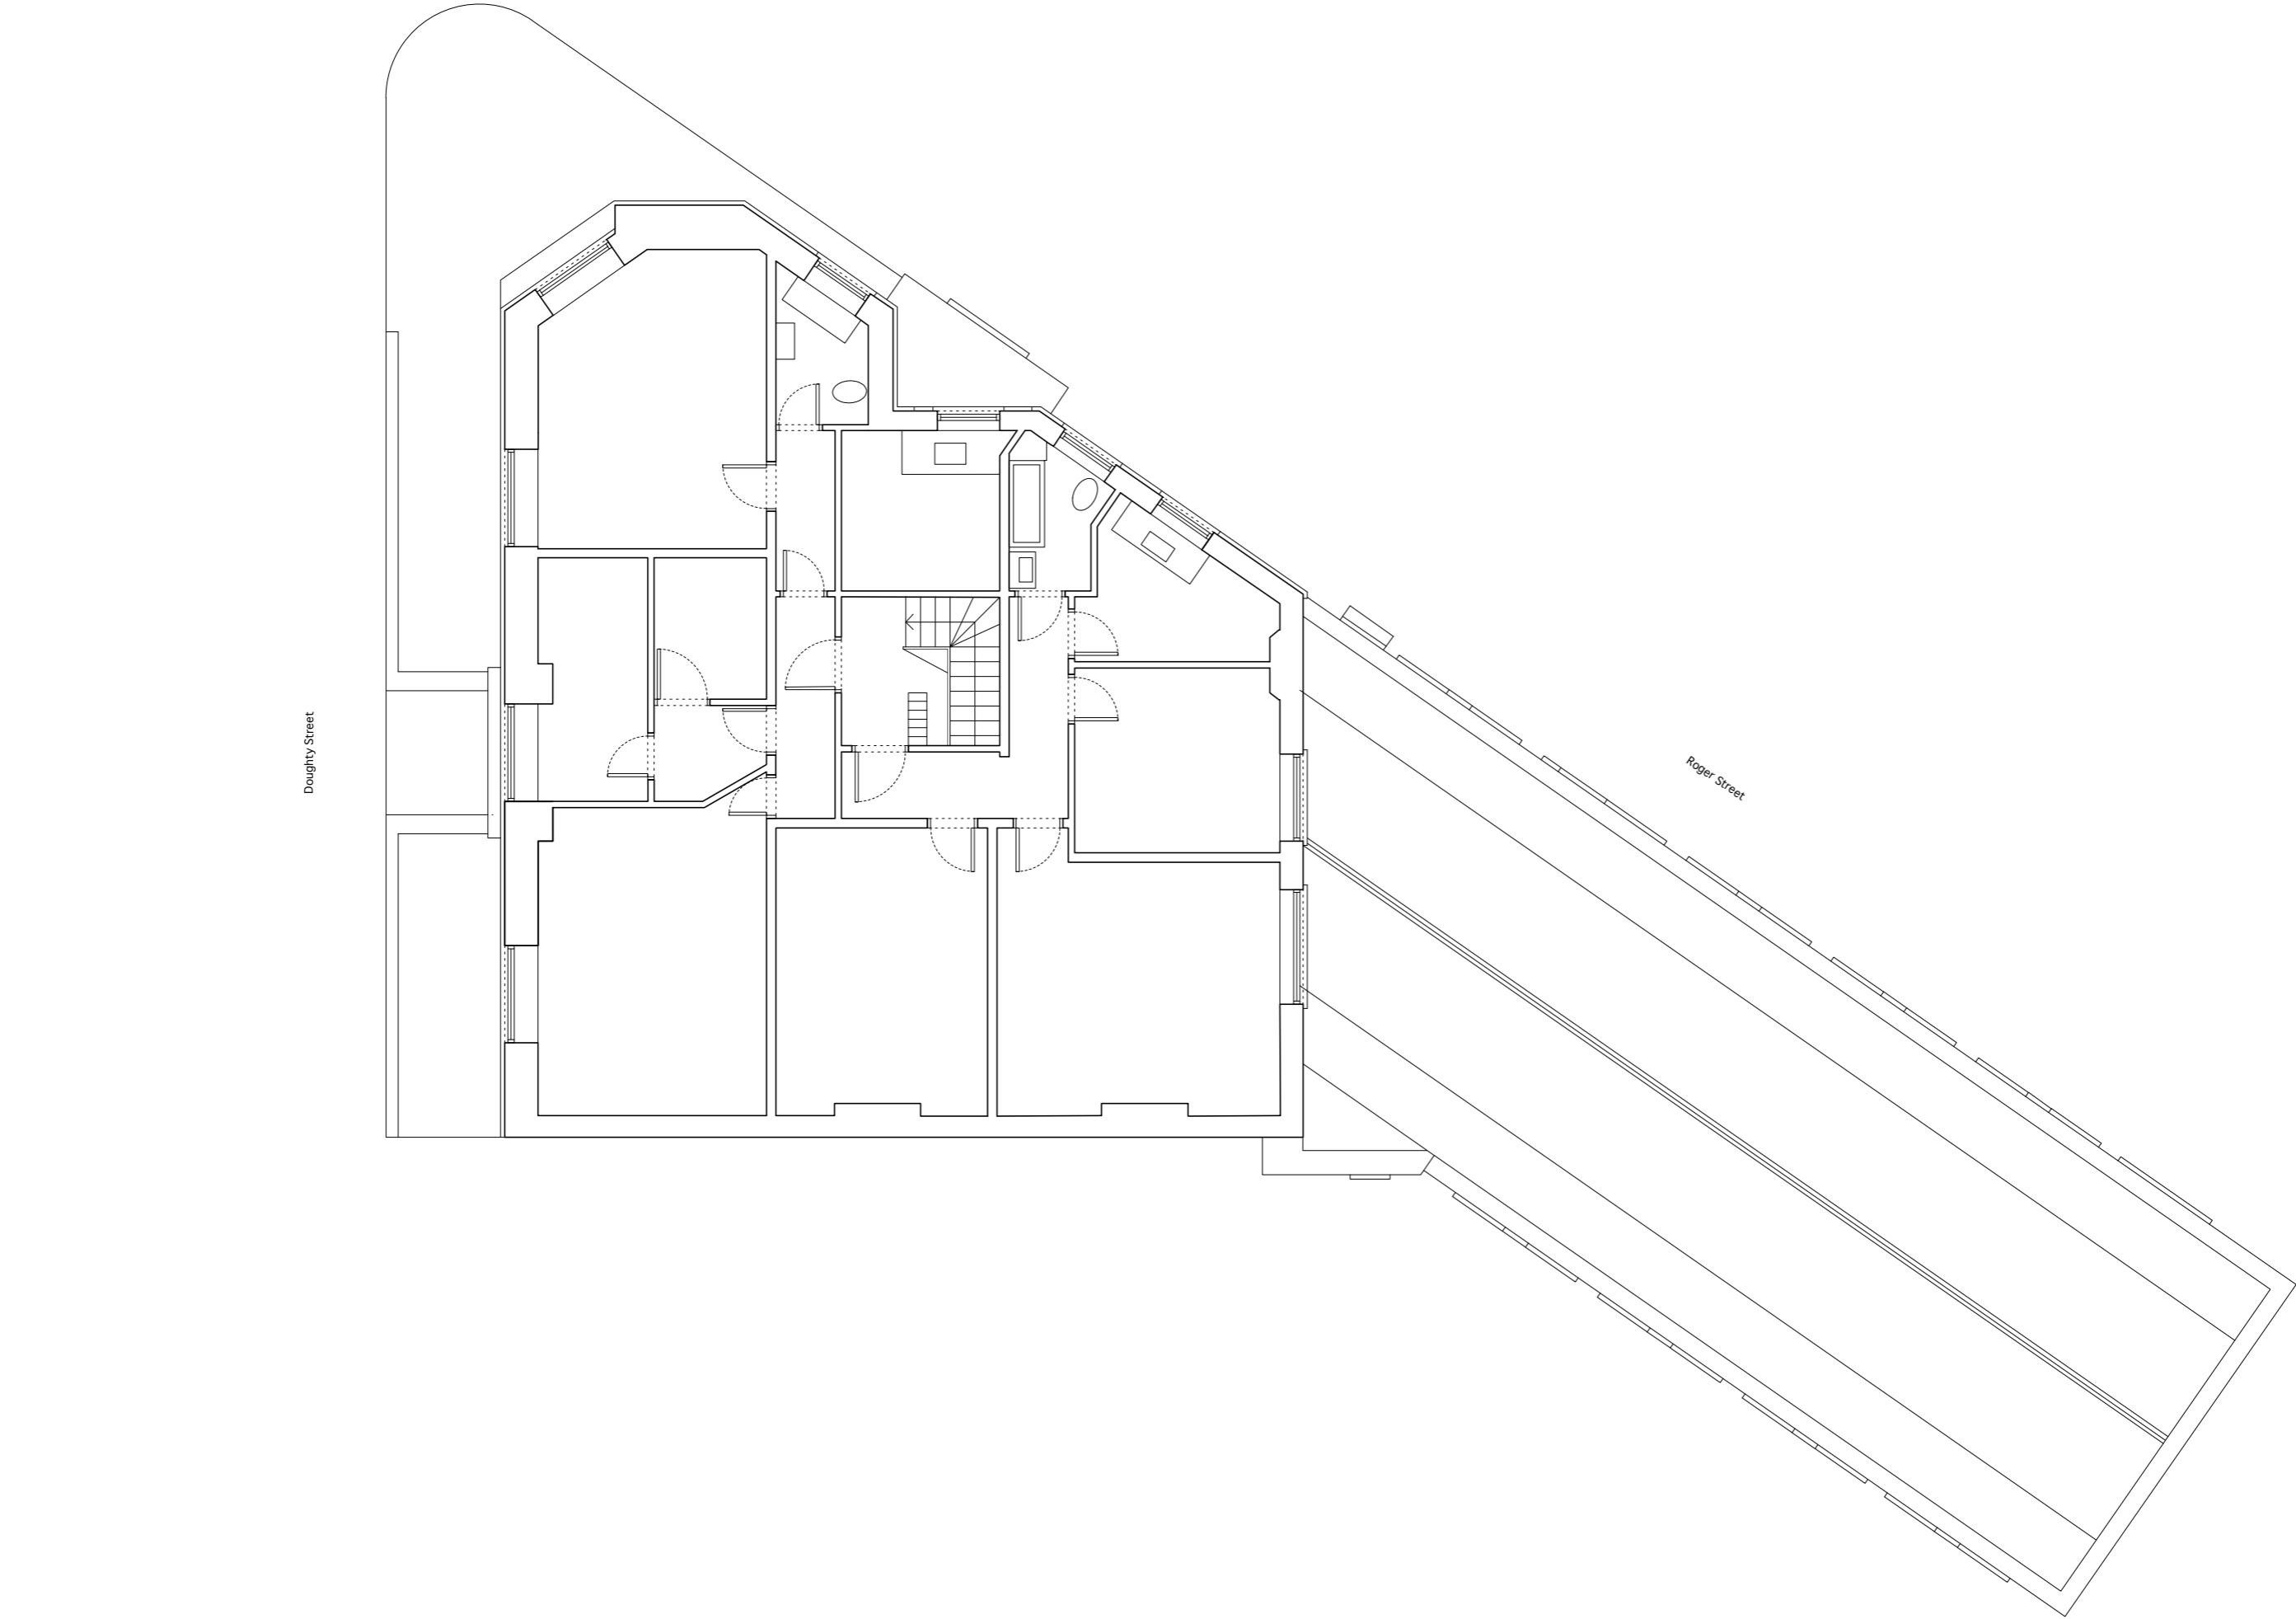

General Notes:

All dimensions to be checked on site. All dimensions in mm.  
DO NOT SCALE drawing.  
Burrell & Mistry Ltd. is a limited company registered in the UK.  
© All drawings and designs remain the copyright of Burrell & Mistry Ltd.

Drawing to be read in conjunction with all contract documents.  
Verify all existing conditions and dimensions on site.  
If in doubt, the contractor is to seek the advice of the employer's  
representative, site architect and engineer.

Rev.

Chk.

Revision Description

7a Lamb's Conduit Passage, London, WC1R 4RG, UK						T: +44(0)20 7092 308/82		E: post@burrellmistry.com	
Project Title Doughty Street		Site Address 1 Doughty Street, London WC1N 2PH				Client			
Drawing Title Existing Third Floor Plan				Project Number 1218		Drawing Number 1218/TFP/007			
Scale 1:100 @ A3	Date 14/08/20	Drawn By IT	Checked By JB	Status Planning					