


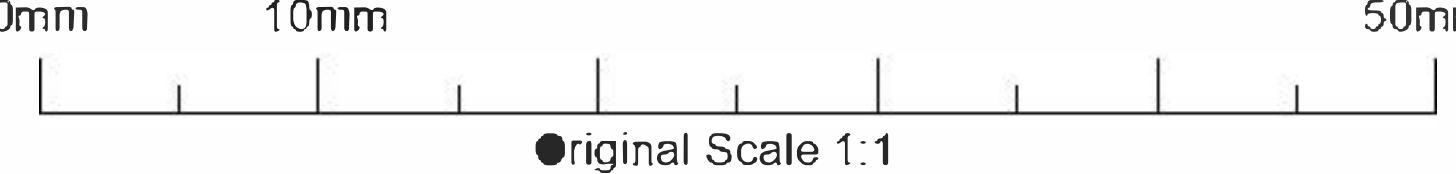



Total Roof Area	
	Area of Green roof - 8 sq.m. Sedum Blanket
	Area of pebble boarder - 8 sq.m. Marine washed Pebbles 20-40mm
	Perimeter Trim - 21 m

Plant Species:
Sedum hybridum 'Czars Gold' (P)
Sedum acre (P)
Sedum album (P)
Sedum spurium 'Summer Glory' (P)
Sedum forsterianum ssp. *elegans* 'Silver Stone' (P)
Sedum kamtsch. ellacombeanum (P)
Sedum sexangulare (P)
Sedum spurium 'Summer Glory' (P)
Density:
15-18 plants per square metre.

Maintenance:
No regular maintenance is required once established.
Carry out annual check and replace any plants which have died.
If planting is installed during very dry conditions, water weekly until established.

Rev	Amendment	Date
Site 115-119 Goldhurst Terrace Hampstead London NW3		
Drwg. Title: Proposed Green Roof Plan		
Drwg No.: 001	Drwg Rev.: A1	
AMENDMENT	SCALES	
DATE	NTS at A3	
-		
Do not scale off this drawing. Check all dimensions on site		
		
Drawn By 		
GREEN ROOFERS		
Tel - 0207 7540365 E - info@greenroofers.co.uk W - www.greenroofers.co.uk		
Green Roofers Ltd 2 Woodberry Grove London N12 0DR		
NOTES		
DESIGN/SKETCH DESIGN Unless stated otherwise, the designs shown are subject to detailed site survey, investigations, and legal definition, the CDM Regulations, and the comments and / or approval of the various relevant Local Authority Officers, Statutory Undertakers, Fire Officers, Engineers and the like. They are copyright, project specific and confidential and no part is to be used or copied in any way without the express prior consent of Greenroofers.		
AREA CALCULATIONS NB: The areas shown are approximate only and have been measured off preliminary drawings as the likely areas at the current state of design using the stated option from the Code of Measuring Practice, 4th edition, RICS / ISVA. These may be affected by future design development and construction tolerances, or the result of surveys for existing buildings. Take account of these factors before planning any financial or property development purpose or strategy and seek confirmation of latest areas before decision making.		