


NOTES:

This drawing is the property of Durley Shopfitting Contractors.

Do not scale, please contact us to confirm.

All dimensions and levels to be checked on site prior to starting work.

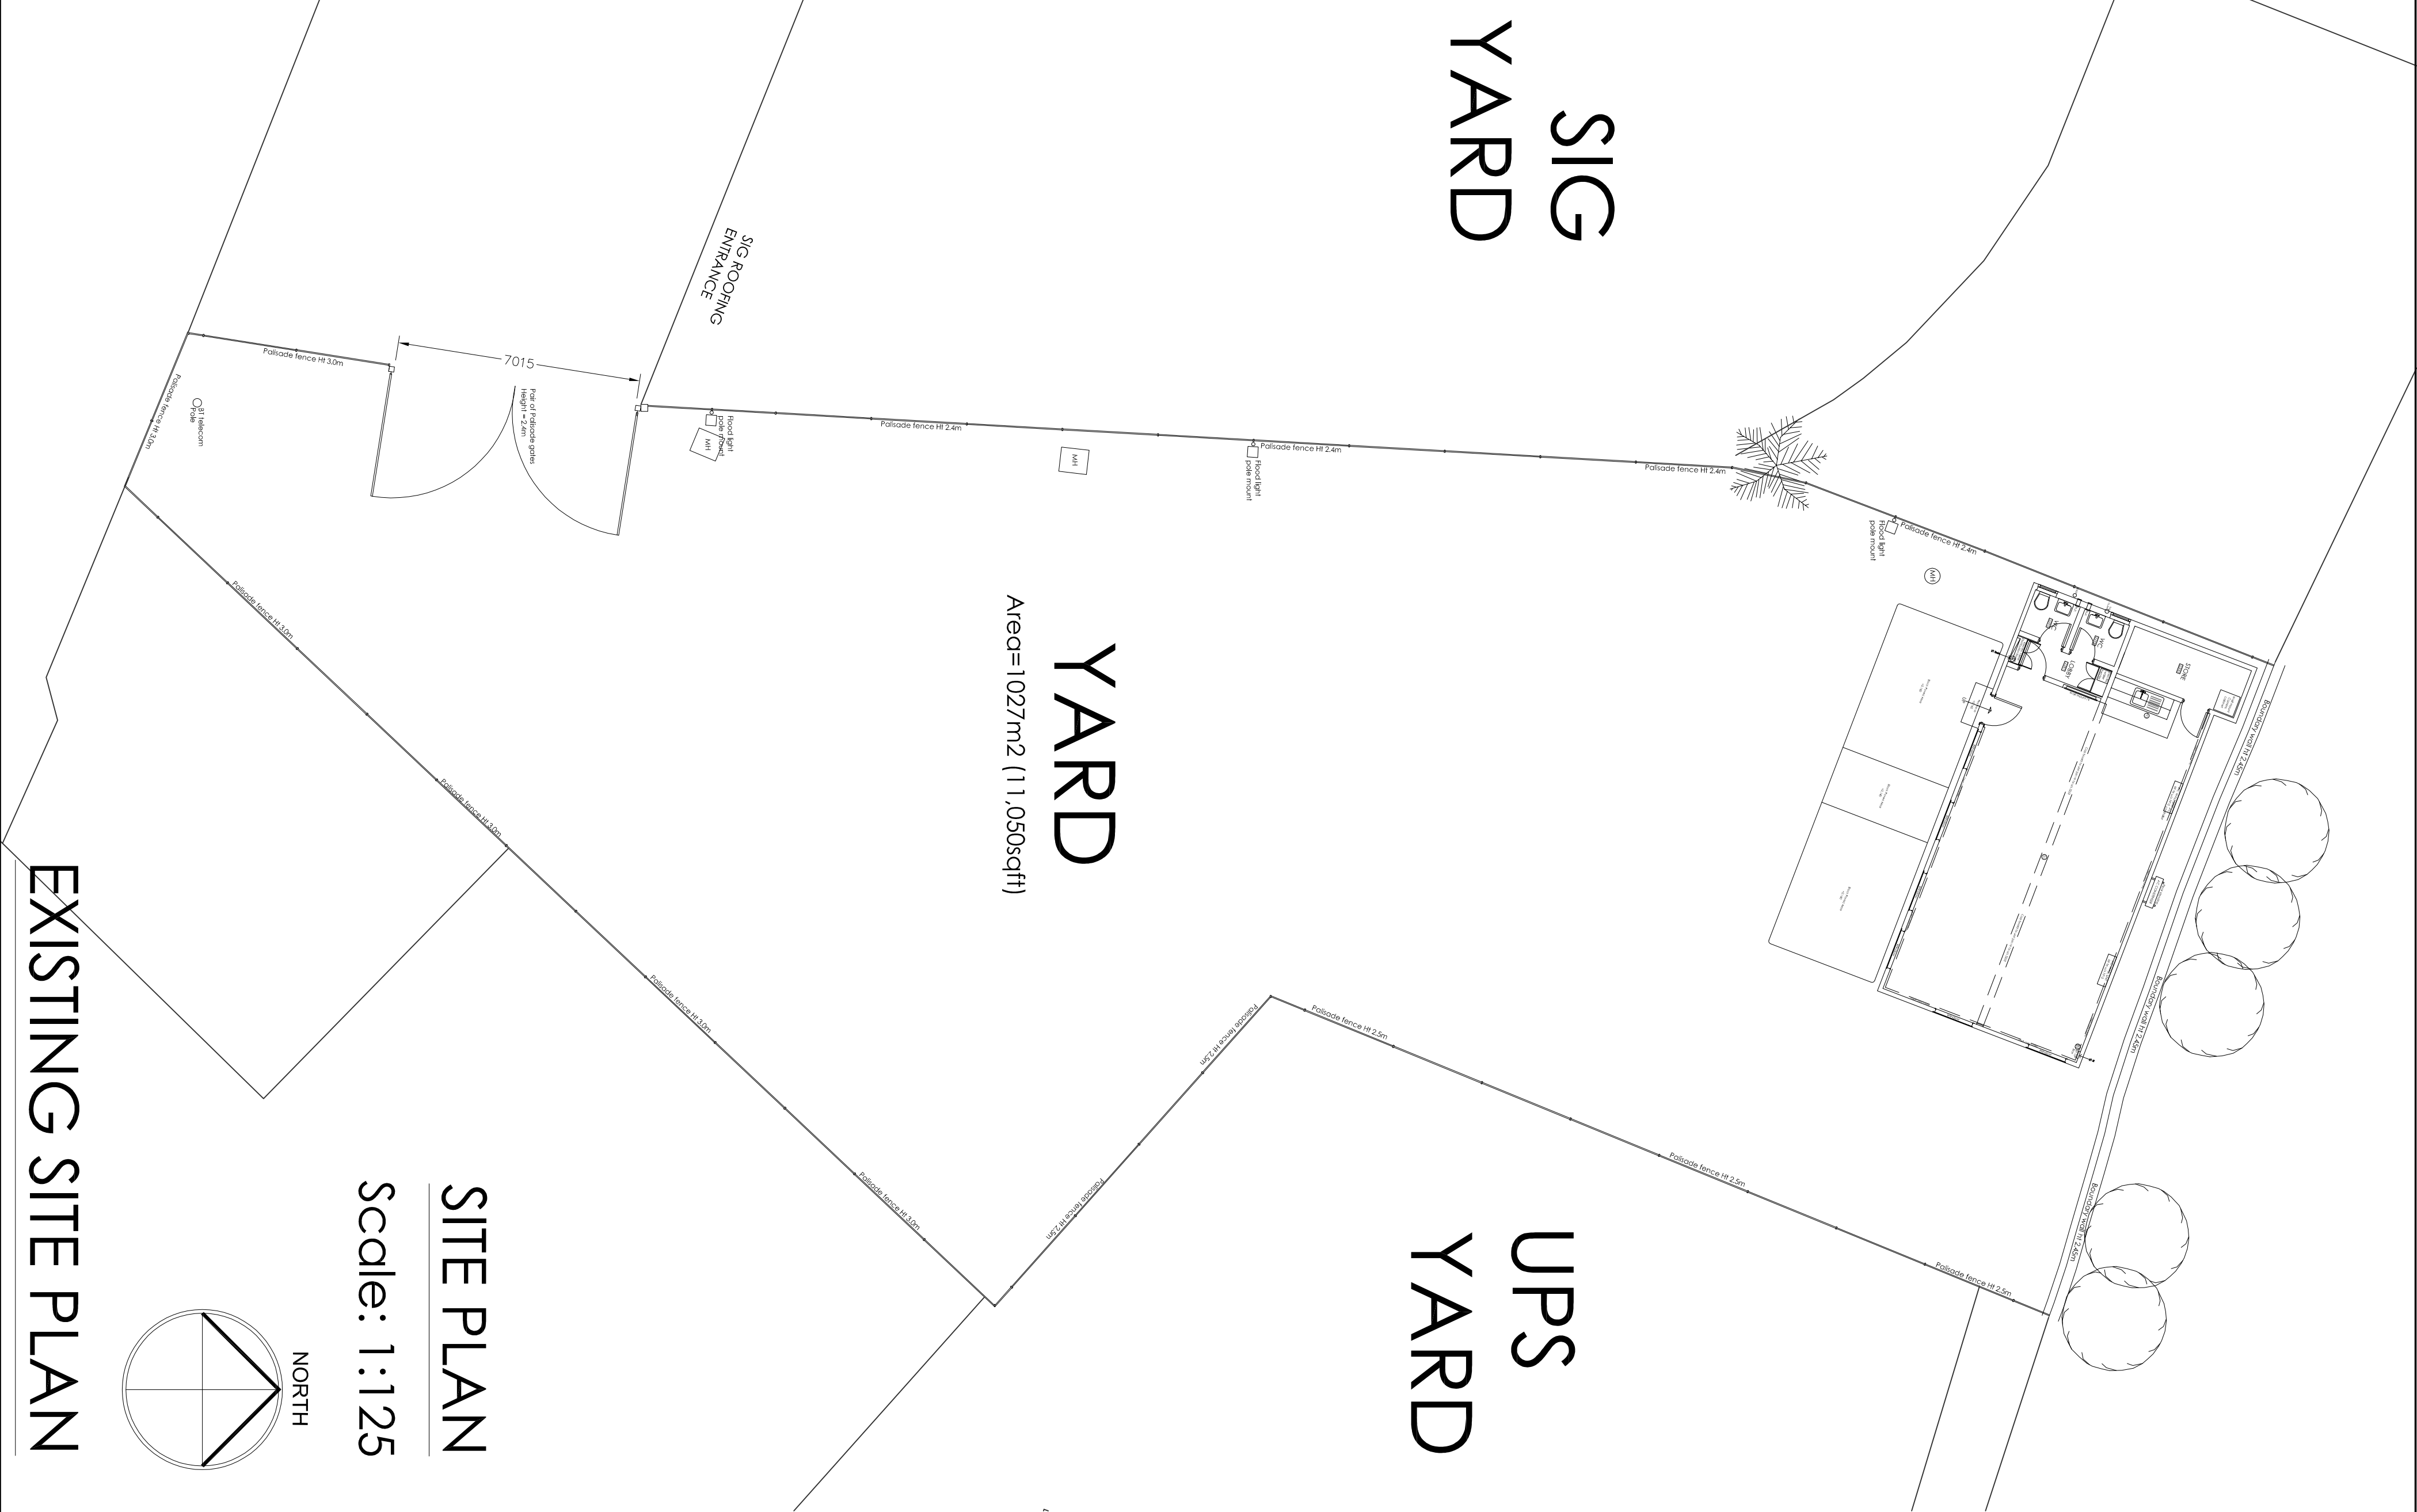


YARD
Area=1027m2 (11,050sqft)

UPS
YARD

YARD
Area=1027m2 (11,050sqft)

UPS
YARD

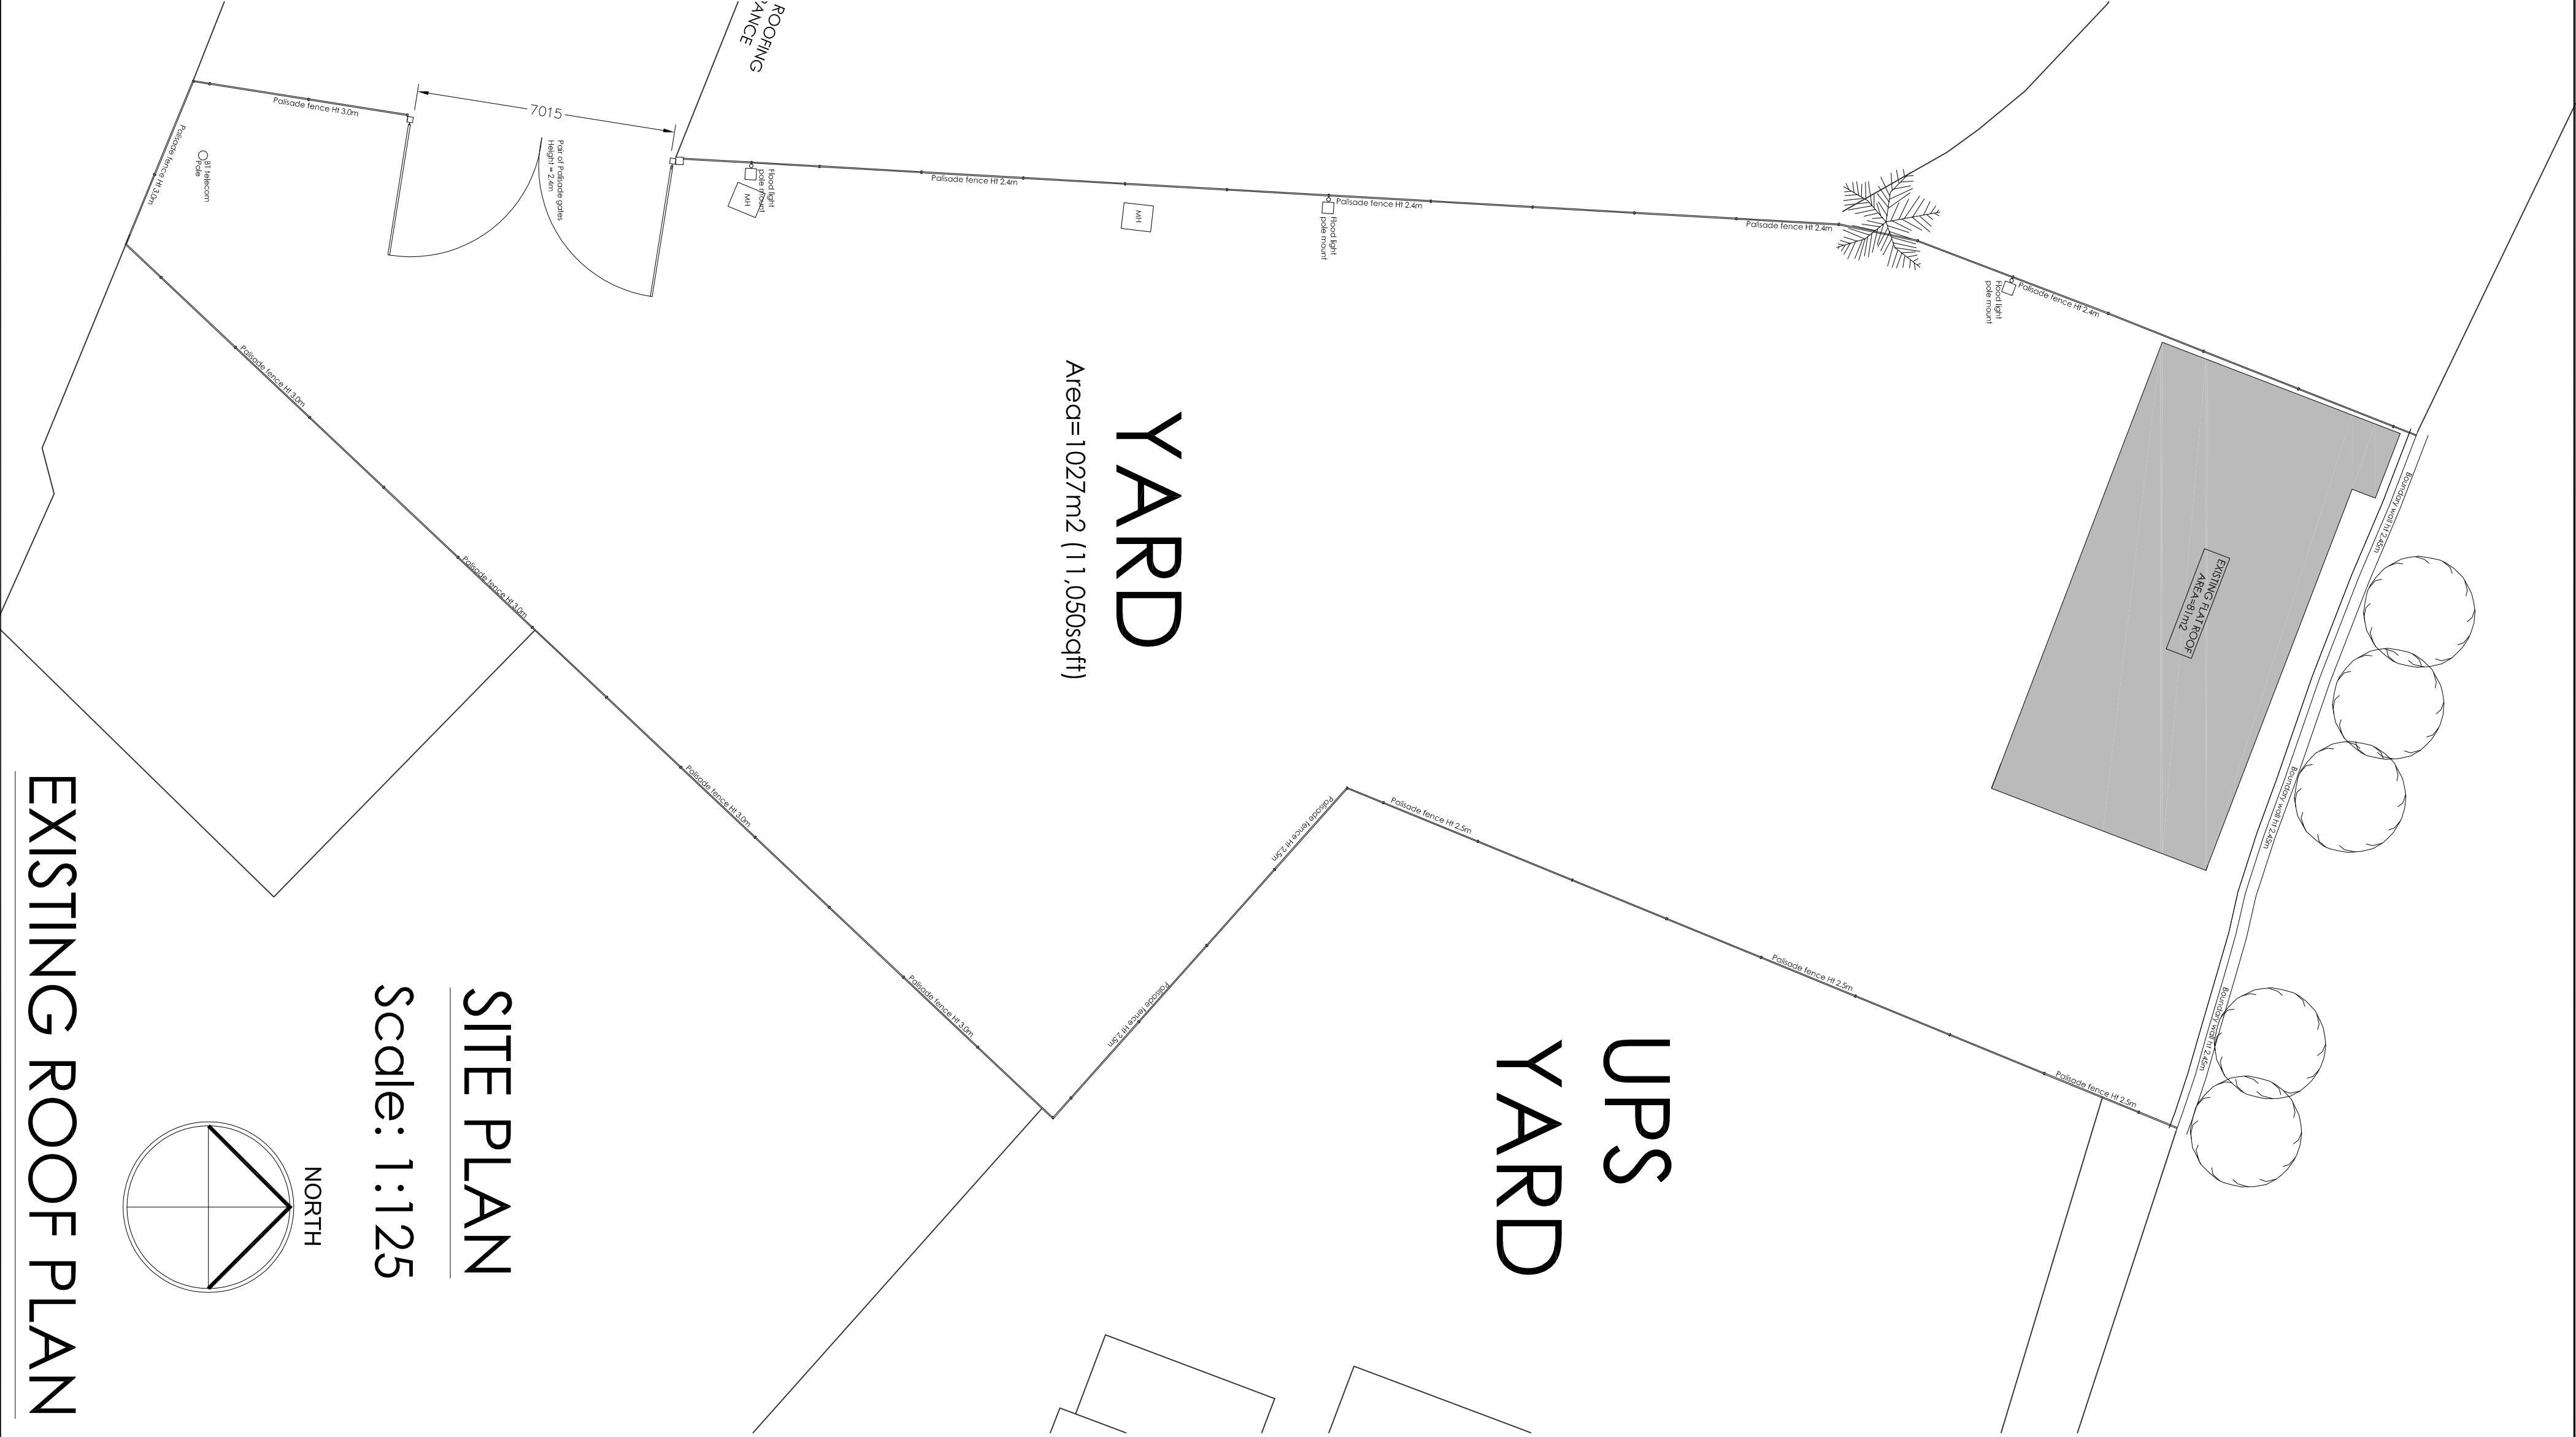

YARD
Area=1027m2 (11,050sqft)

UPS
YARD

EXISTING SITE PLAN

EXISTING ROOF PLAN

SITE PLAN
Scale: 1:125

SITE PLAN
Scale: 1:125

Revisions:		Date:	
Client:			
<div><div><div>WOLSELEY</div><div>The Specialist Merchant</div></div></div>			
Architect:			
N/A			
Job Title:			
KENTISH TOWN			
<div><div><div>DSC</div><div>DURLEY SHOPFITTING CONTRACTORS</div></div></div>			
Drawing Title			
EXISTING SITE PLAN SECURE YARD WITH PORTACABIN REGIS ROAD KENTISH TOWN			
Scale: 1:125 (Do not scale)		Drawn: DRP	
Date: 23/01/2021		Checked: N/A	
Drawing Number:		Paper size:	
EN1784-001		A1	

The drawing and any accompanying notes, images, specifications and materials are copyrighted works of DURLEY SHOPFITTING CONTRACTORS. Reproduction or use of this design in whole or in part without the written permission of DURLEY SHOPFITTING CONTRACTORS is strictly prohibited. Please refer to the terms and conditions of the contract for further information prior to doing so from DURLEY SHOPFITTING CONTRACTORS.