



- Consented Fabric Removal
Camden Consent Reference: 2019/4229/P,
dated 4 October 2019
- Proposed Fabric Removal
- Existing fabric retained
- Proposed Replacement like for like

Rev	Date	Details	By

Charlton Brown
Architecture & Interiors

The Belvedere, 2 Back Lane, Hampstead, London, NW3 1HL
 Telephone +44(0)20 7794 1234
 Email office@charltonbrown.com
 Website www.charltonbrown.com

Client
Mr Daniel Ross

Project
82 Fitzjohns Avenue

Drawing Title
GF Proposed Fabric removal


Date	Drawn	Checked
10/03/2021	LJ	CP


Scale
1:100 @ A1

Issue Status
FOR PLANNING

Project Number	Drawing Number	Revision
20003	A-PL-00-501	

01 Existing Ground Floor Plan - Proposed Fabric Removal
Scale: 1:100

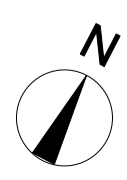

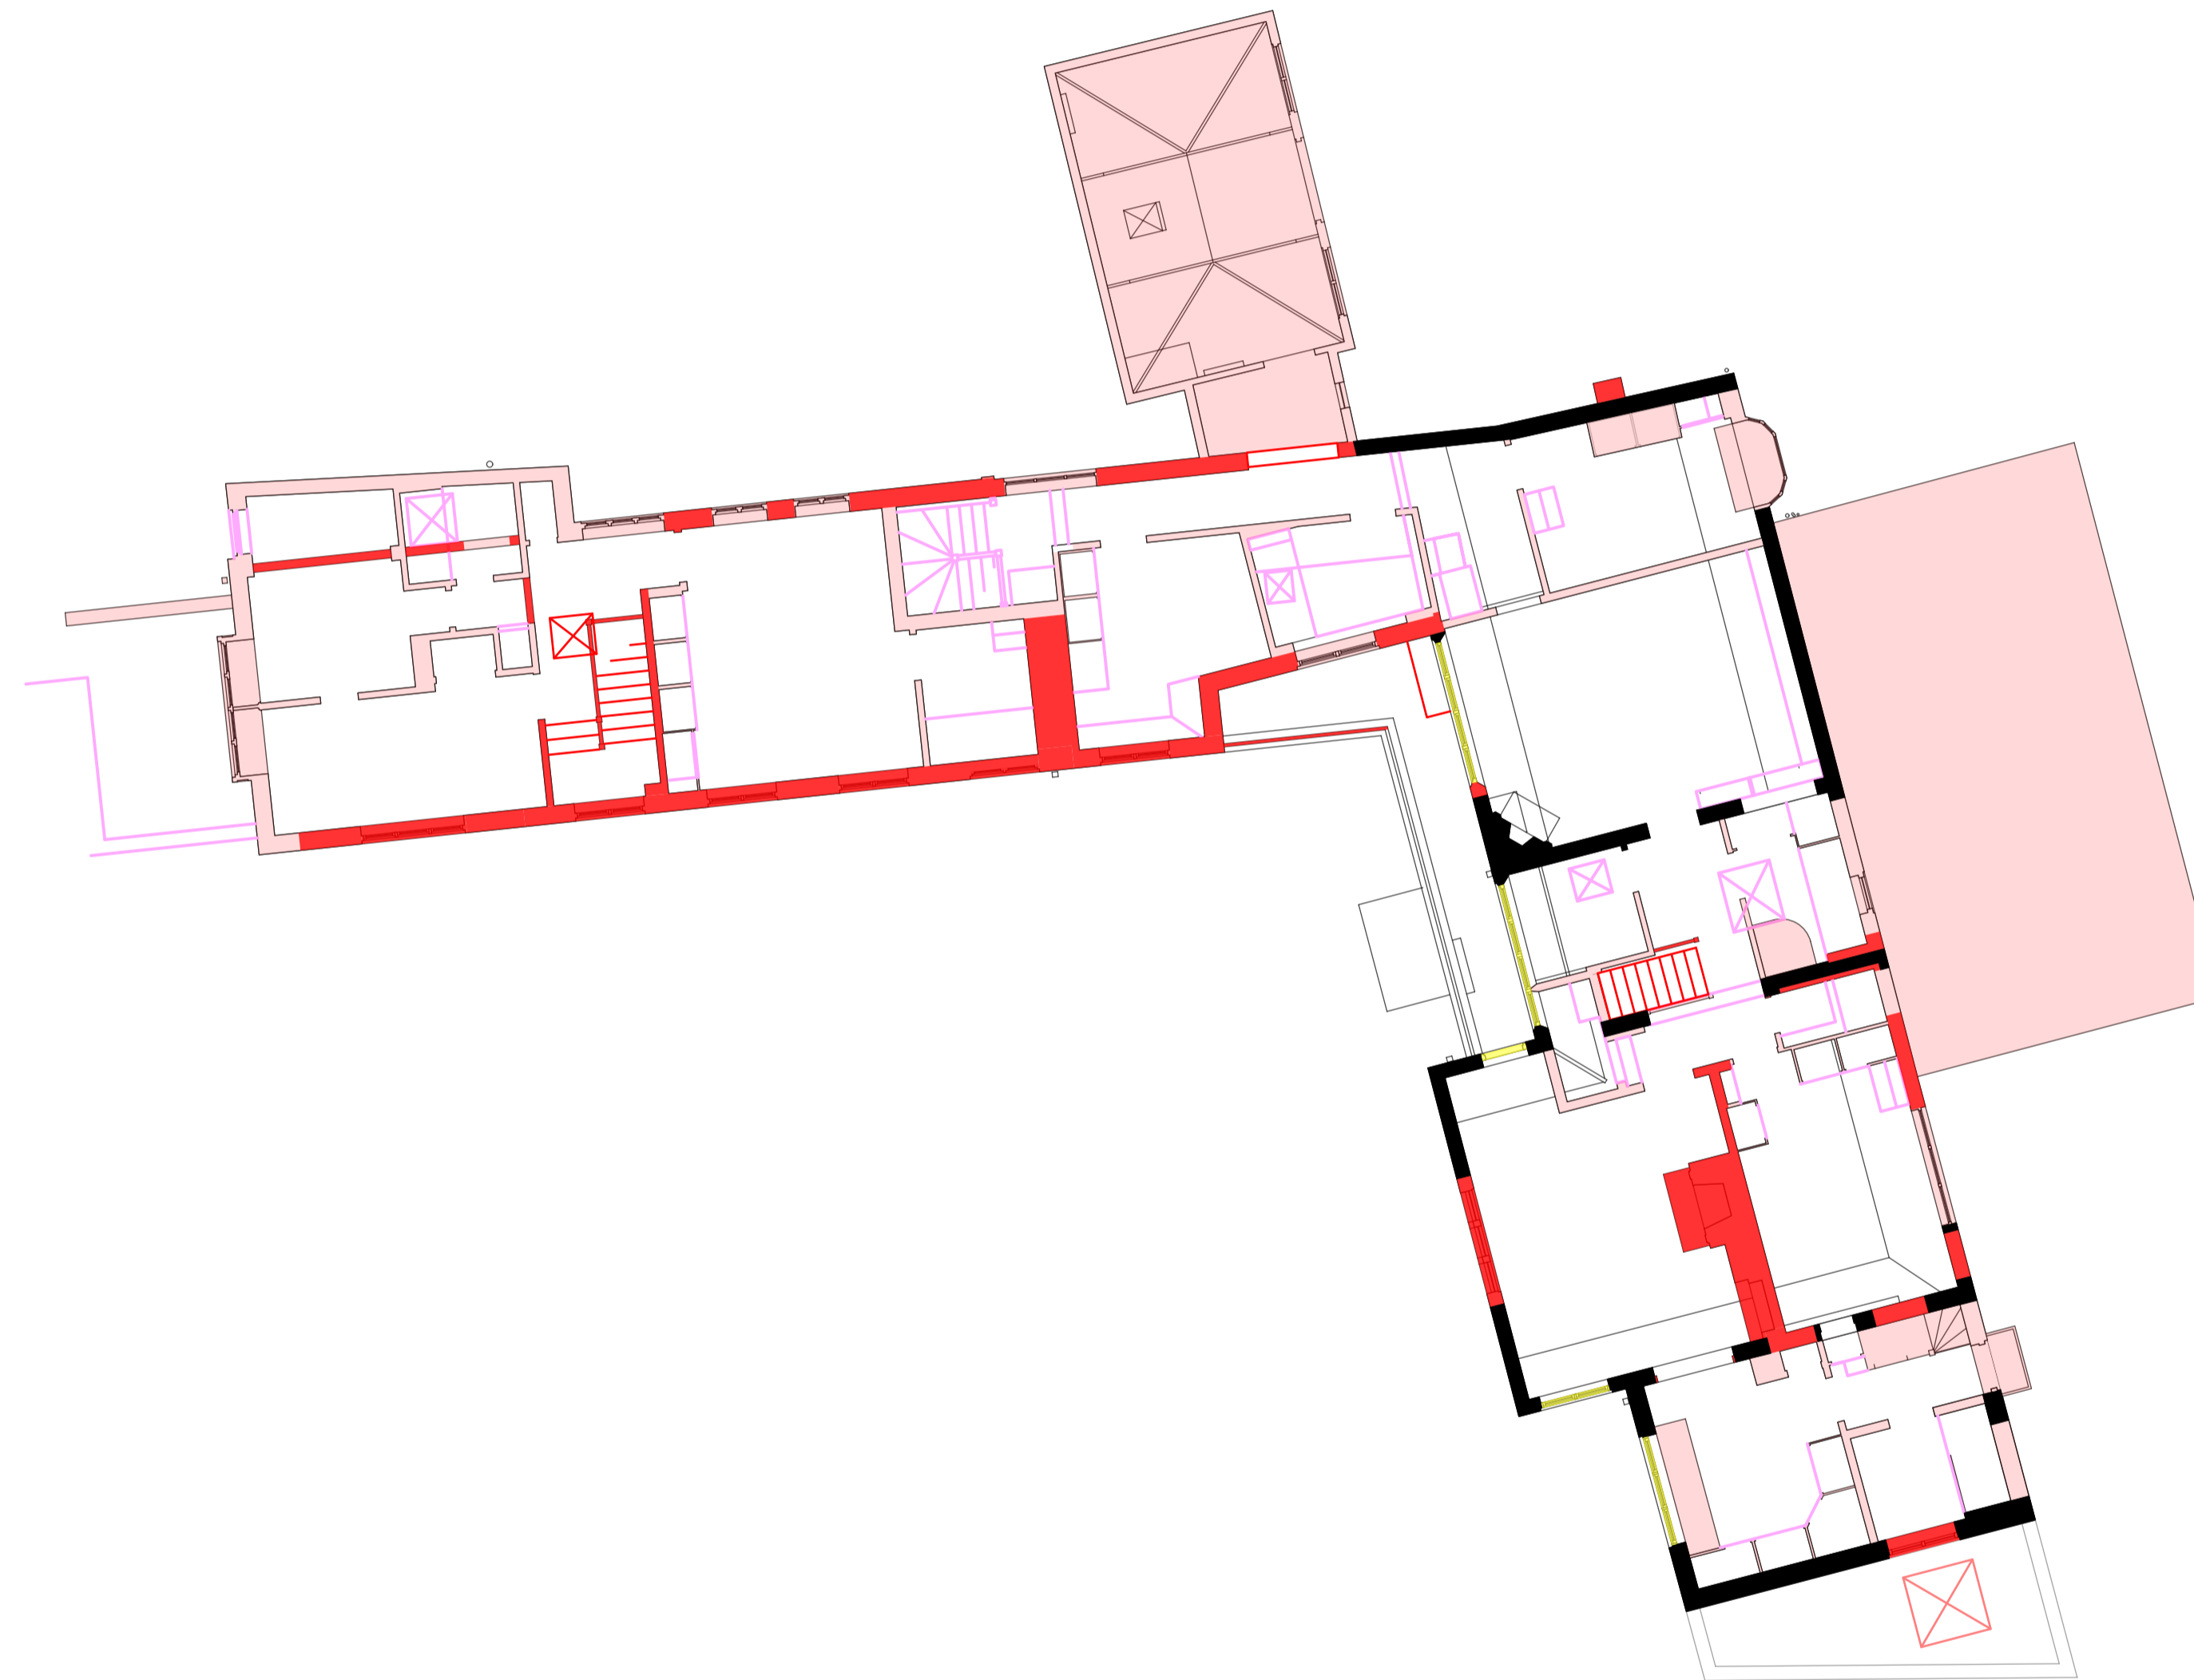

- Consented Fabric Removal
Camden Consent Reference: 2019/4229/P,
dated 4 October 2019
- Proposed Fabric Removal
- Existing fabric retained
- Proposed Replacement like for like

Rev	Date	Details	By

**Charlton Brown
Architecture & Interiors**

The Belvedere, 2 Back Lane, Hampstead, London, NW3 1HL
 Telephone +44(0)20 7794 1234
 Email office@charltonbrown.com
 Website www.charltonbrown.com

Client
 Mr Daniel Ross

Project
 82 Fitzjohns Avenue

Drawing Title
 1F Proposed Fabric removal



Date	Drawn	Checked
10/03/2021	LJ	CP


Scale
 1:100 @ A1

Issue Status
FOR PLANNING

Project Number	Drawing Number	Revision
20003	A-PL-00-502	

01 Existing First Floor Plan - Proposed Fabric Removal
 Scale: 1:100

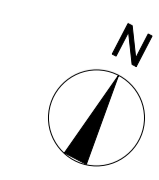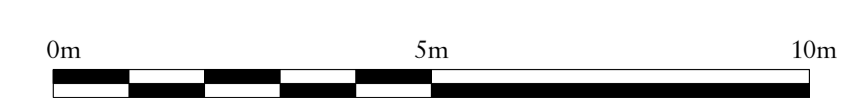

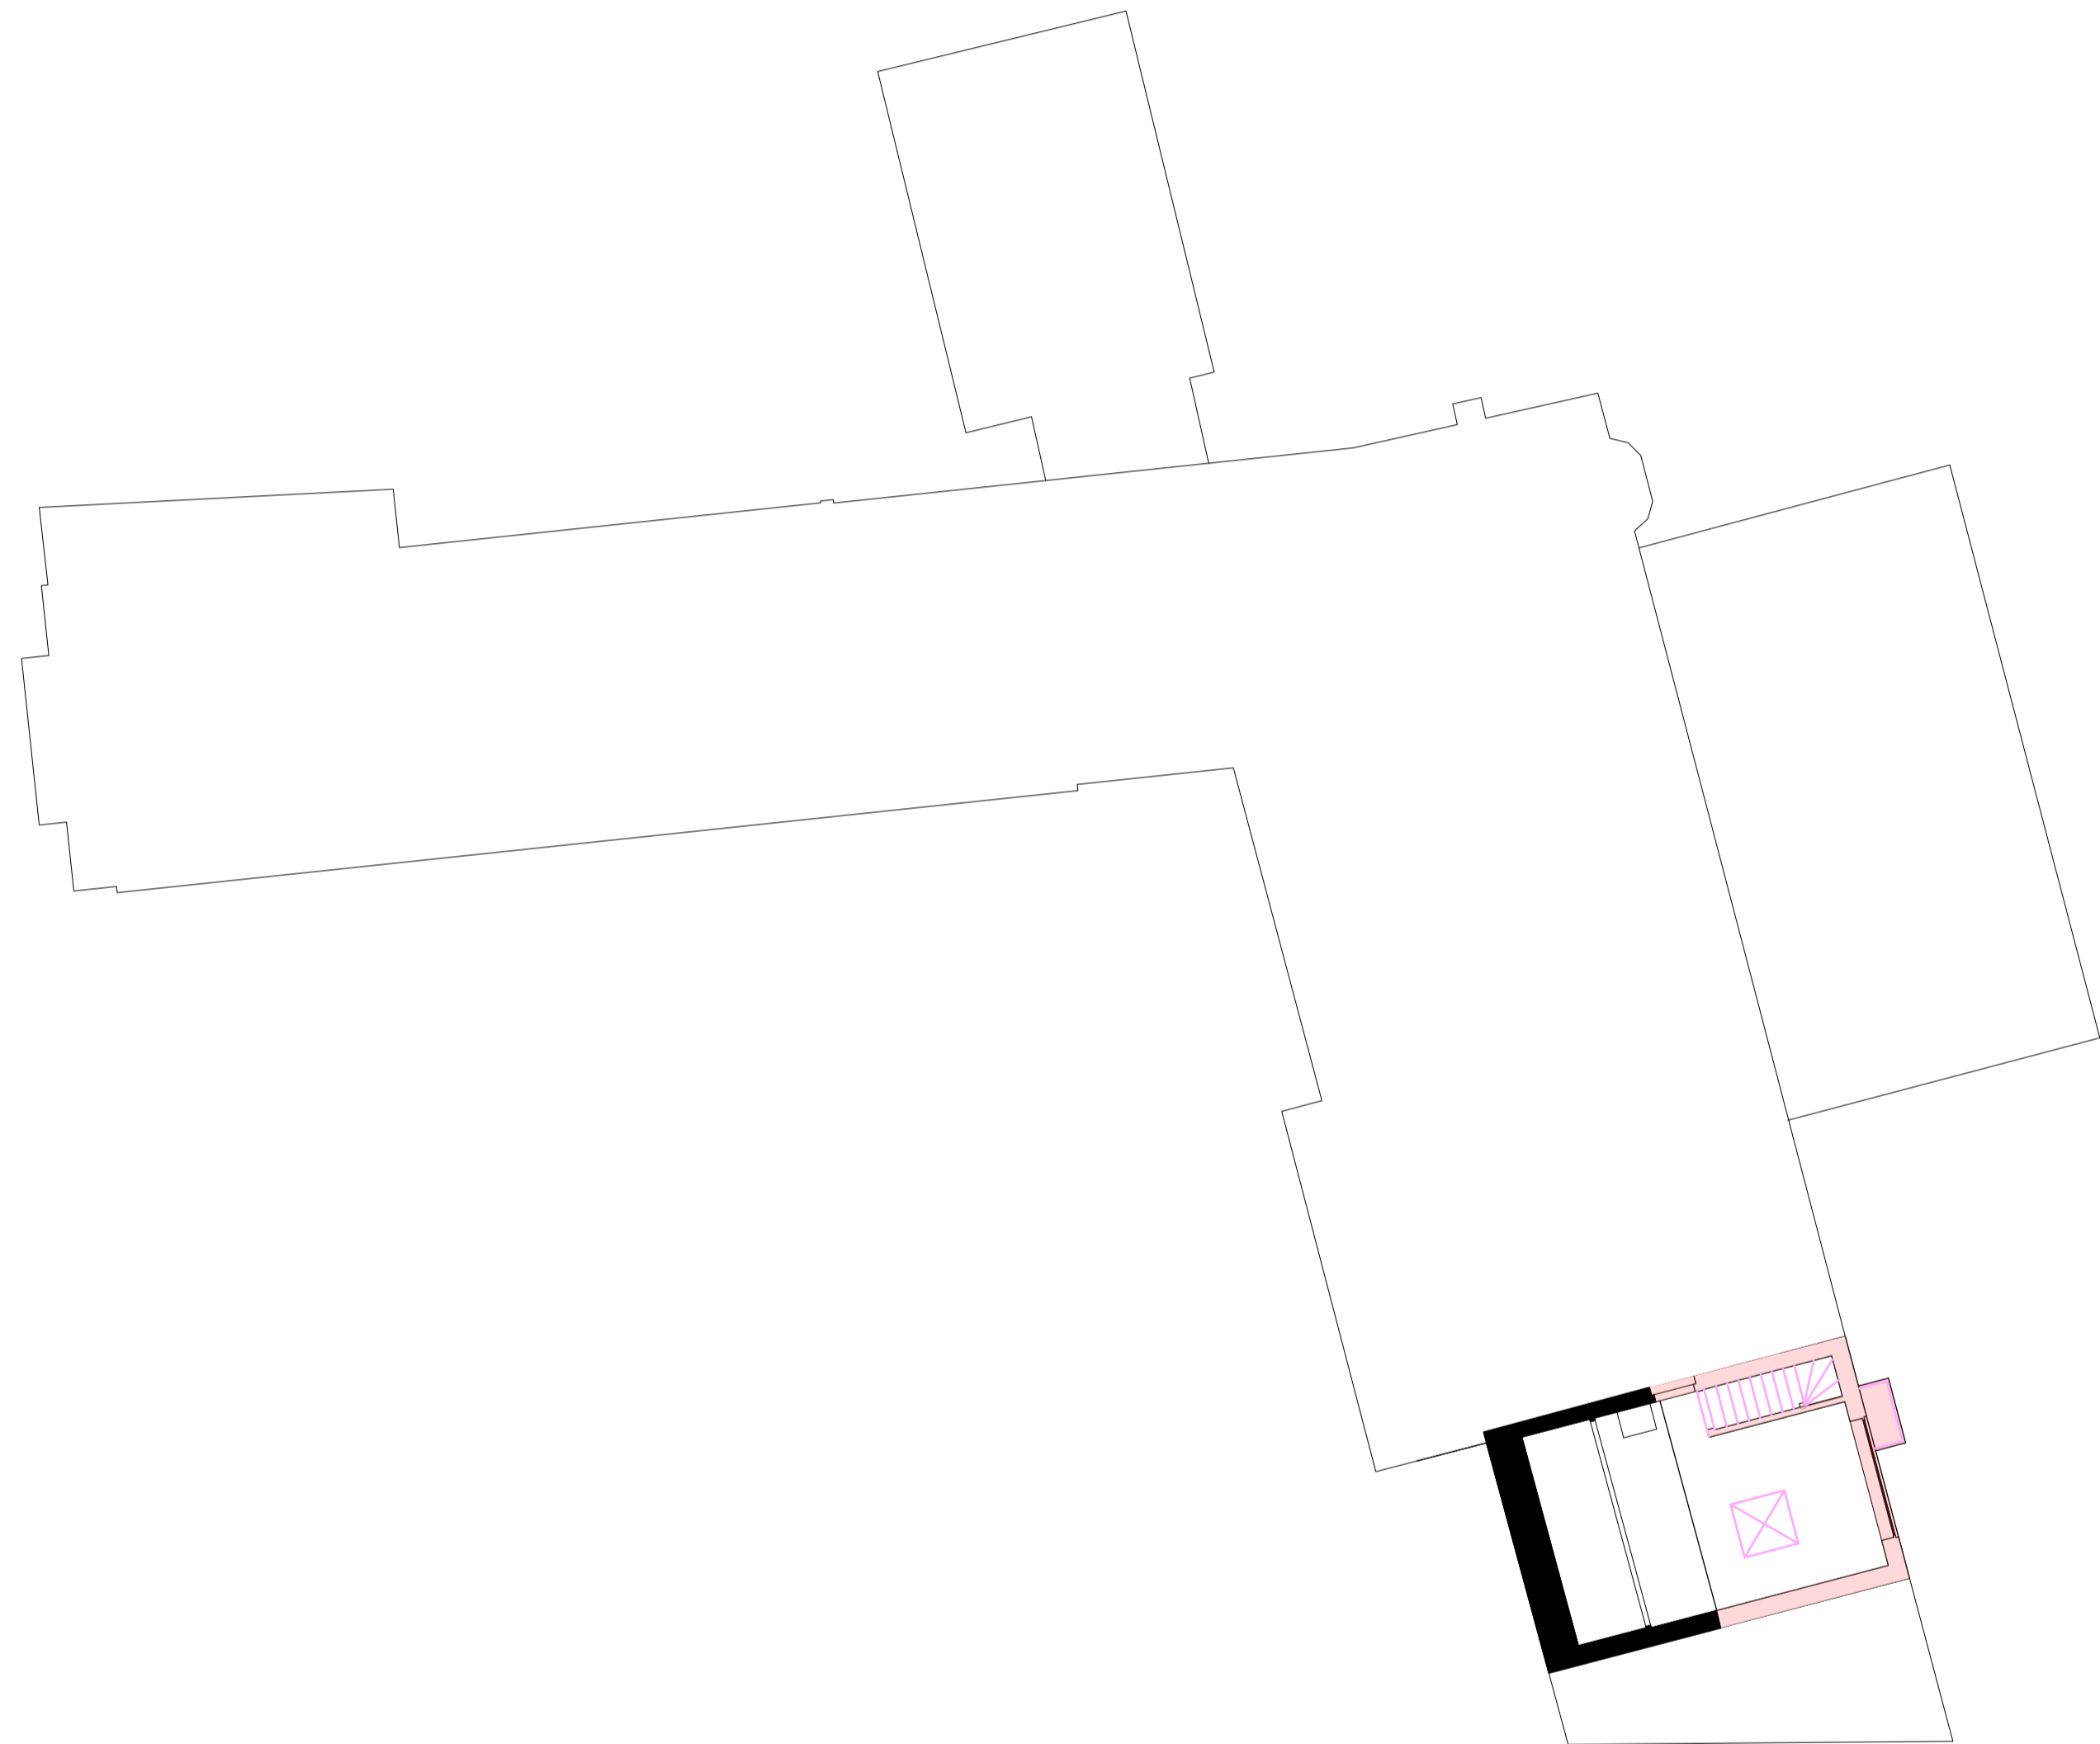

- Consented Fabric Removal
Camden Consent Reference: 2019/4229/P,
dated 4 October 2019
- Proposed Fabric Removal
- Existing fabric retained
- Proposed Replacement like for like

Rev	Date	Details	By
-----	------	---------	----

**Charlton Brown
Architecture & Interiors**

The Belvedere, 2 Back Lane, Hampstead, London, NW3 1HL
 Telephone +44(0)20 7794 1234
 Email office@charltonbrown.com
 Website www.charltonbrown.com

Client
 Mr Daniel Ross

Project
 82 Fitzjohns Avenue

Drawing Title
 2F - Proposed Fabric removal


Date	Drawn	Checked
10/03/2021	LJ	CP


Scale
 1:100 @ A1

Issue Status
FOR PLANNING

Project Number	Drawing Number	Revision
20003	A-PL-00-503	

01 Existing Second Floor Plan - Proposed Fabric Removal
 Scale: 1:100

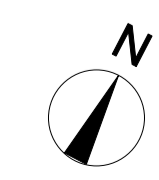

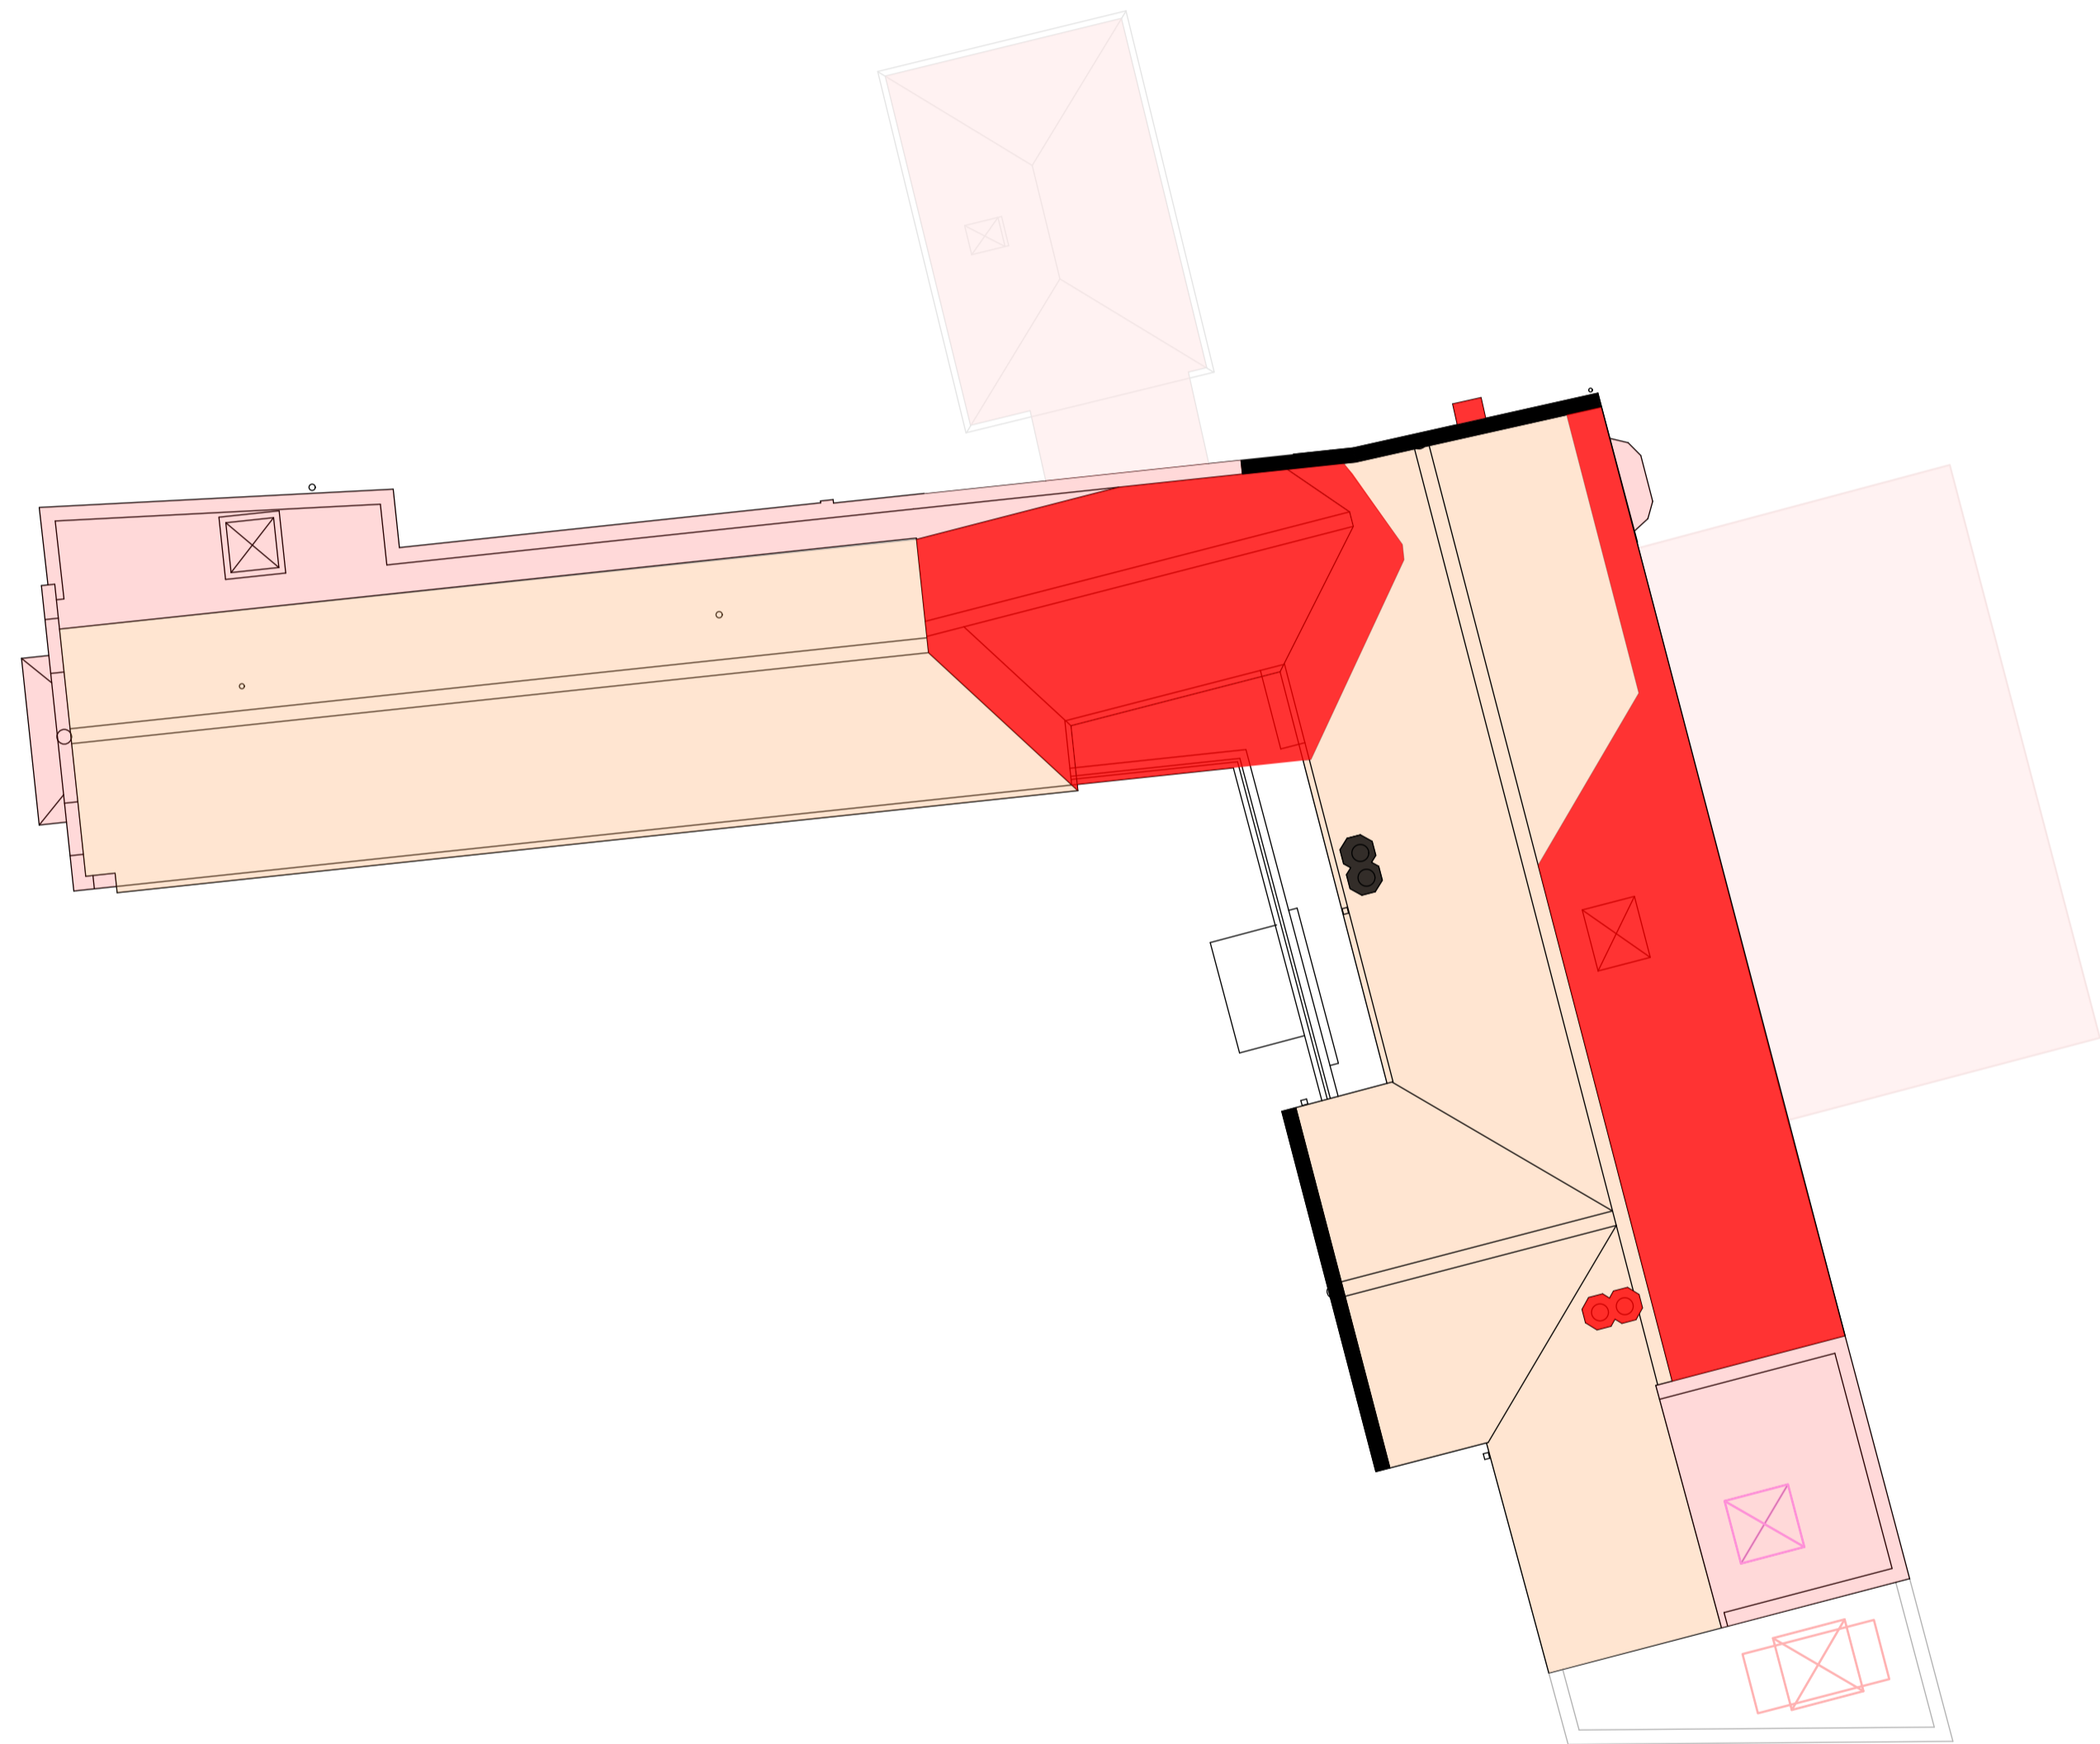

- Consented Fabric Removal
Camden Consent Reference: 2019/4229/P,
dated 4 October 2019
- Proposed Fabric Removal
- Existing fabric retained
- Proposed Replacement like for like
- Proposed replacement with re-use of
existing external fabric

Rev	Date	Details	By
-----	------	---------	----

**Charlton Brown
Architecture & Interiors**

The Belvedere, 2 Back Lane, Hampstead, London, NW3 1HL
 Telephone +44(0)20 7794 1234
 Email office@charltonbrown.com
 Website www.charltonbrown.com

Client
Mr Daniel Ross

Project
82 Fitzjohns Avenue

Drawing Title
RF - Proposed Fabric removal

Date	Drawn	Checked
10/03/2021	LJ	CP

Scale
1:100 @ A1

Issue Status
FOR PLANNING

Project Number	Drawing Number	Revision
20003	A-PL-00-504	

01 Existing Roof Plan - Proposed Fabric Removal
Scale: 1:100

