












   



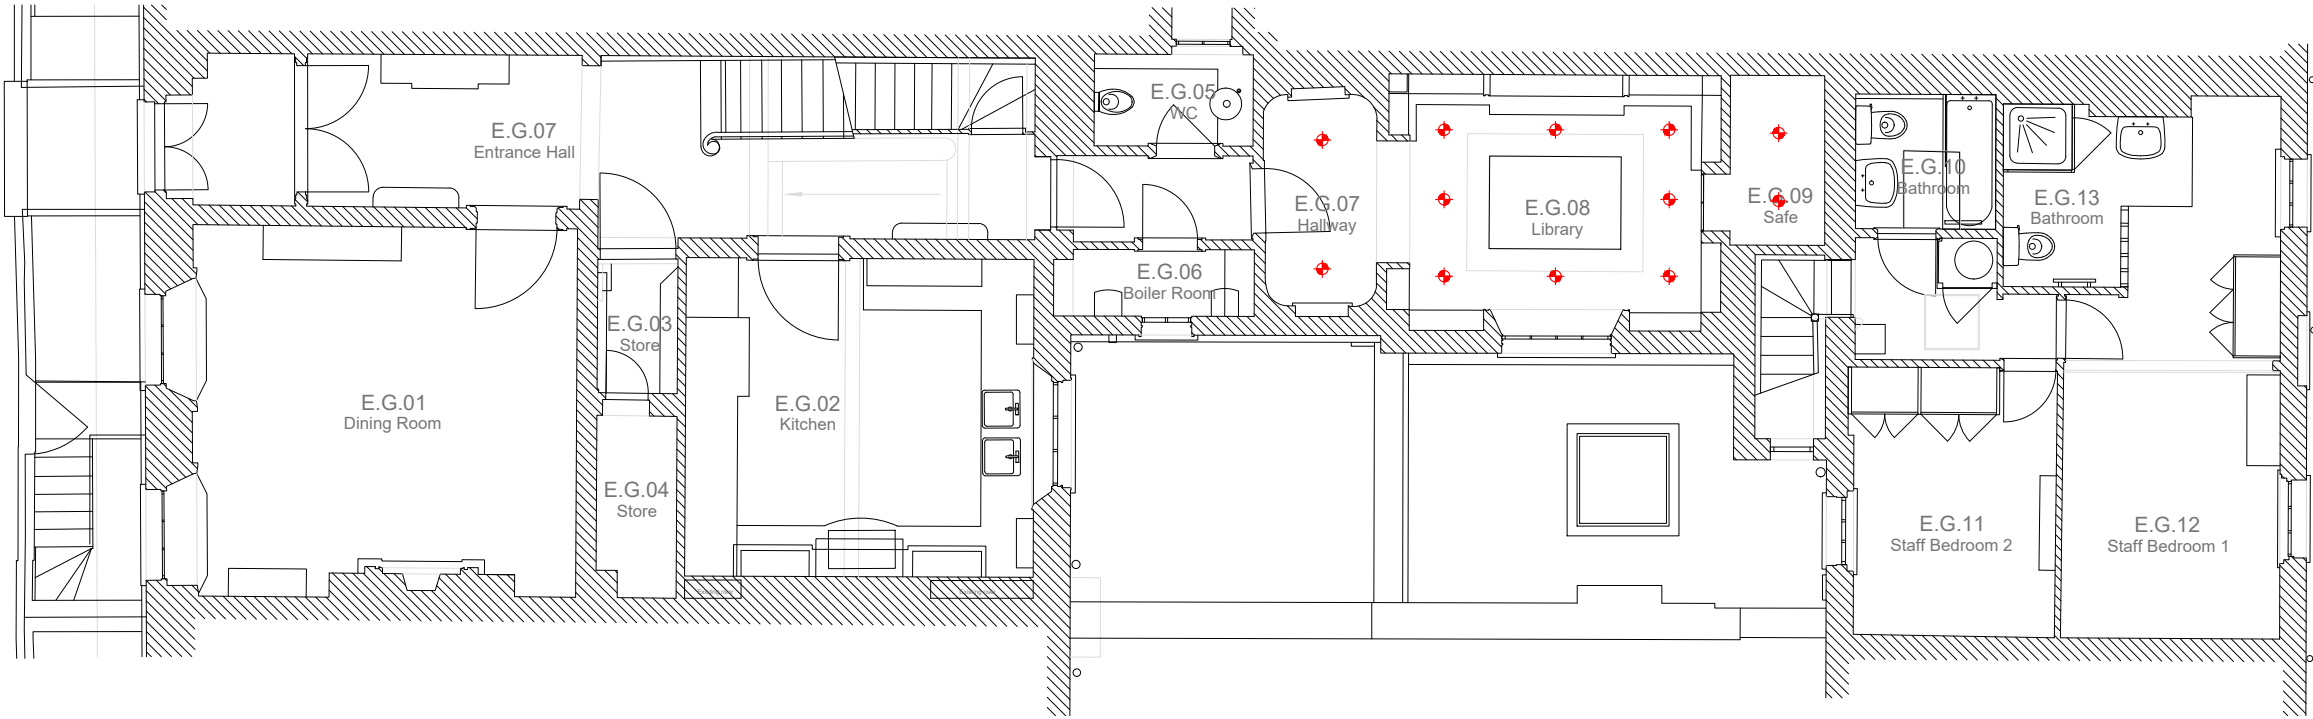
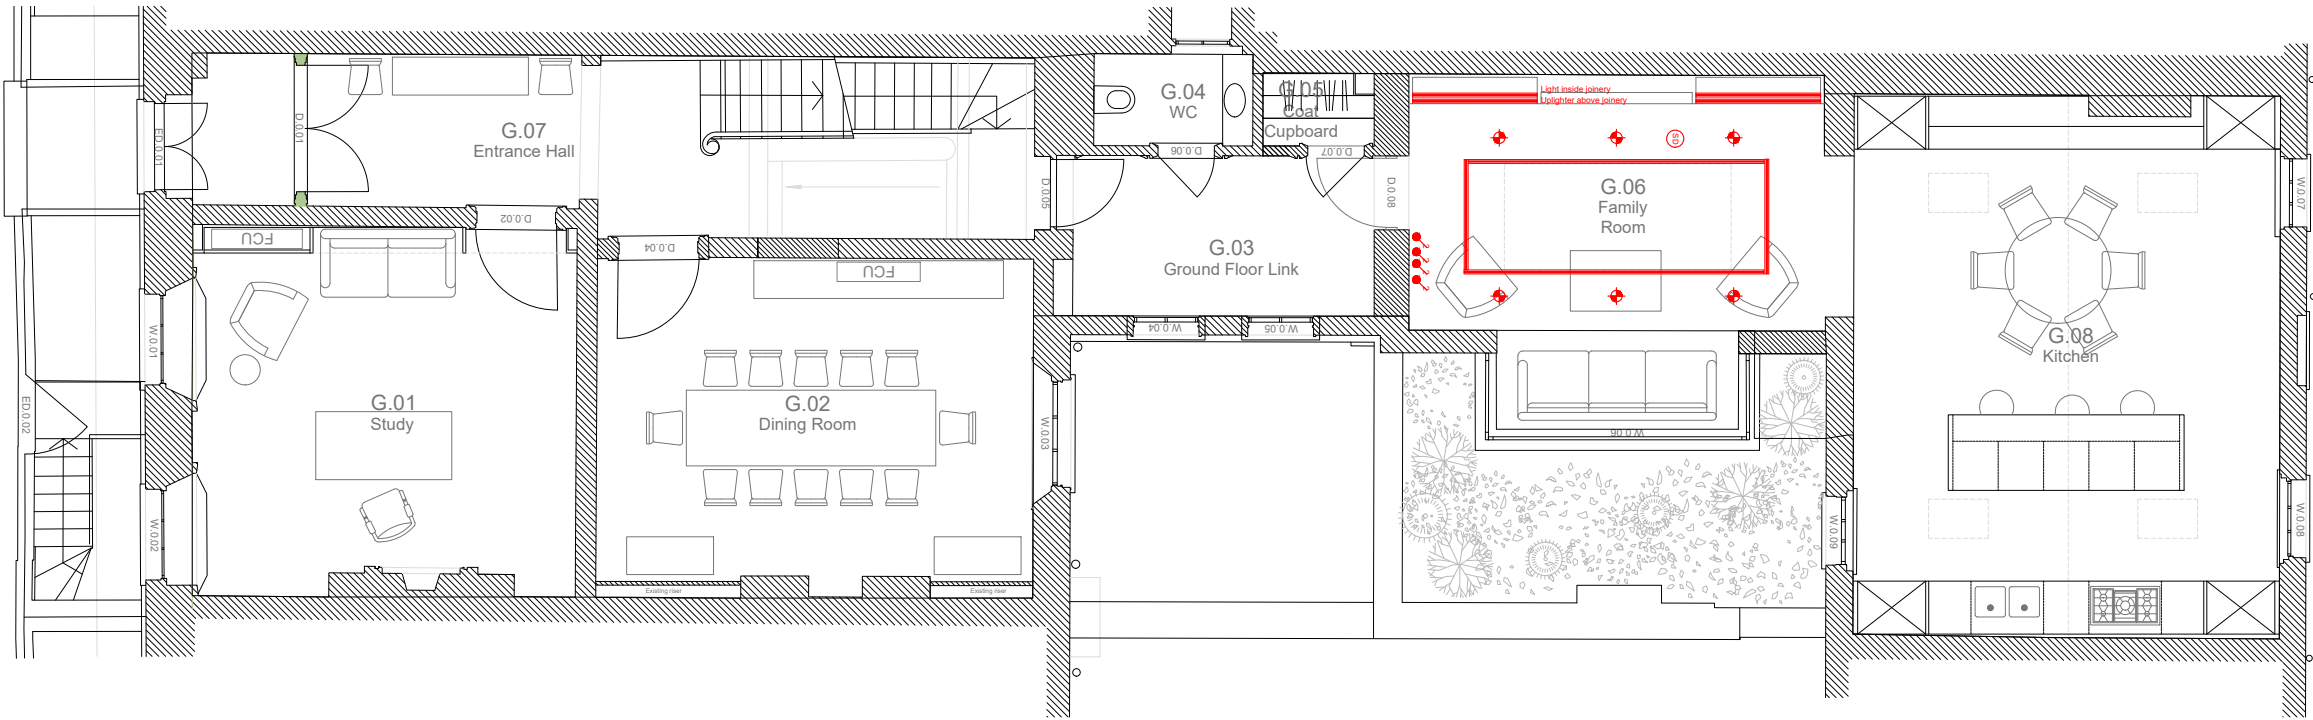


Lights & RCP

ELECTRICAL KEY	
	Invisible audio speaker in ceiling
	Supply for pendant fitting
	Recessed LED spotlight (IP65 rated in wet areas)
	Recessed IP65 LED spotlight in bathroom extract
	Wall lamp
	Wall lamp lower level
	External wall lamp
	Bulkhead fitting
	Fibre optics bespoke arched lighting system
	LED tape light
	Picture light
	LED tape light with door switch
	Light switch
	Mains supply smoke detector
	Mains supplied heat detector
	Mains supply CO2 detector
	Camera



 




 



 



 



Ground Floor\_Existing




Ground Floor\_consented application 2020/5262/P & 2020/5614/L

Job 55 Cumberland Terrace		Title Electrical Plans		Rev      Date      Notes	Copyright of this drawing and contents remain with Collett ~ Zarzycki. Do not scale from drawings. The Contractor is to verify dimensions on site prior to the commencement of work. Any discrepancies are to be reported to the Architect / Supervising Officer immediately. All work must comply with the current Building Regulations and Local Byelaws. No materials are to be used or method of workmanship employed unless conformity with the current Codes of Practice & British Standards is ensured.	COLLETT ~ ZARZYCKI 2B FERNHEAD ROAD LONDON W9 3ET TEL. 020 8969 6967 FAX. 020 8960 6480 E-MAIL: mail@czltd.co.uk
Date 10.02.2021	Scale 1:100 @A3	Number P-200	Rev A			

Lights & RCP

ELECTRICAL KEY	
	Invisible audio speaker in ceiling
	Supply for pendant fitting
	Recessed LED spotlight (IP65 rated in wet areas)
	Recessed IP65 LED spotlight in bathroom extract
	Wall lamp
	Wall lamp lower level
	External wall lamp
	Bulkhead fitting
	Fibre optics bespoke arched lighting system
	LED tape light
	Picture light
	LED tape light with door switch
	Light switch
	Mains supply smoke detector
	Mains supplied heat detector
	Mains supply CO2 detector
	Camera

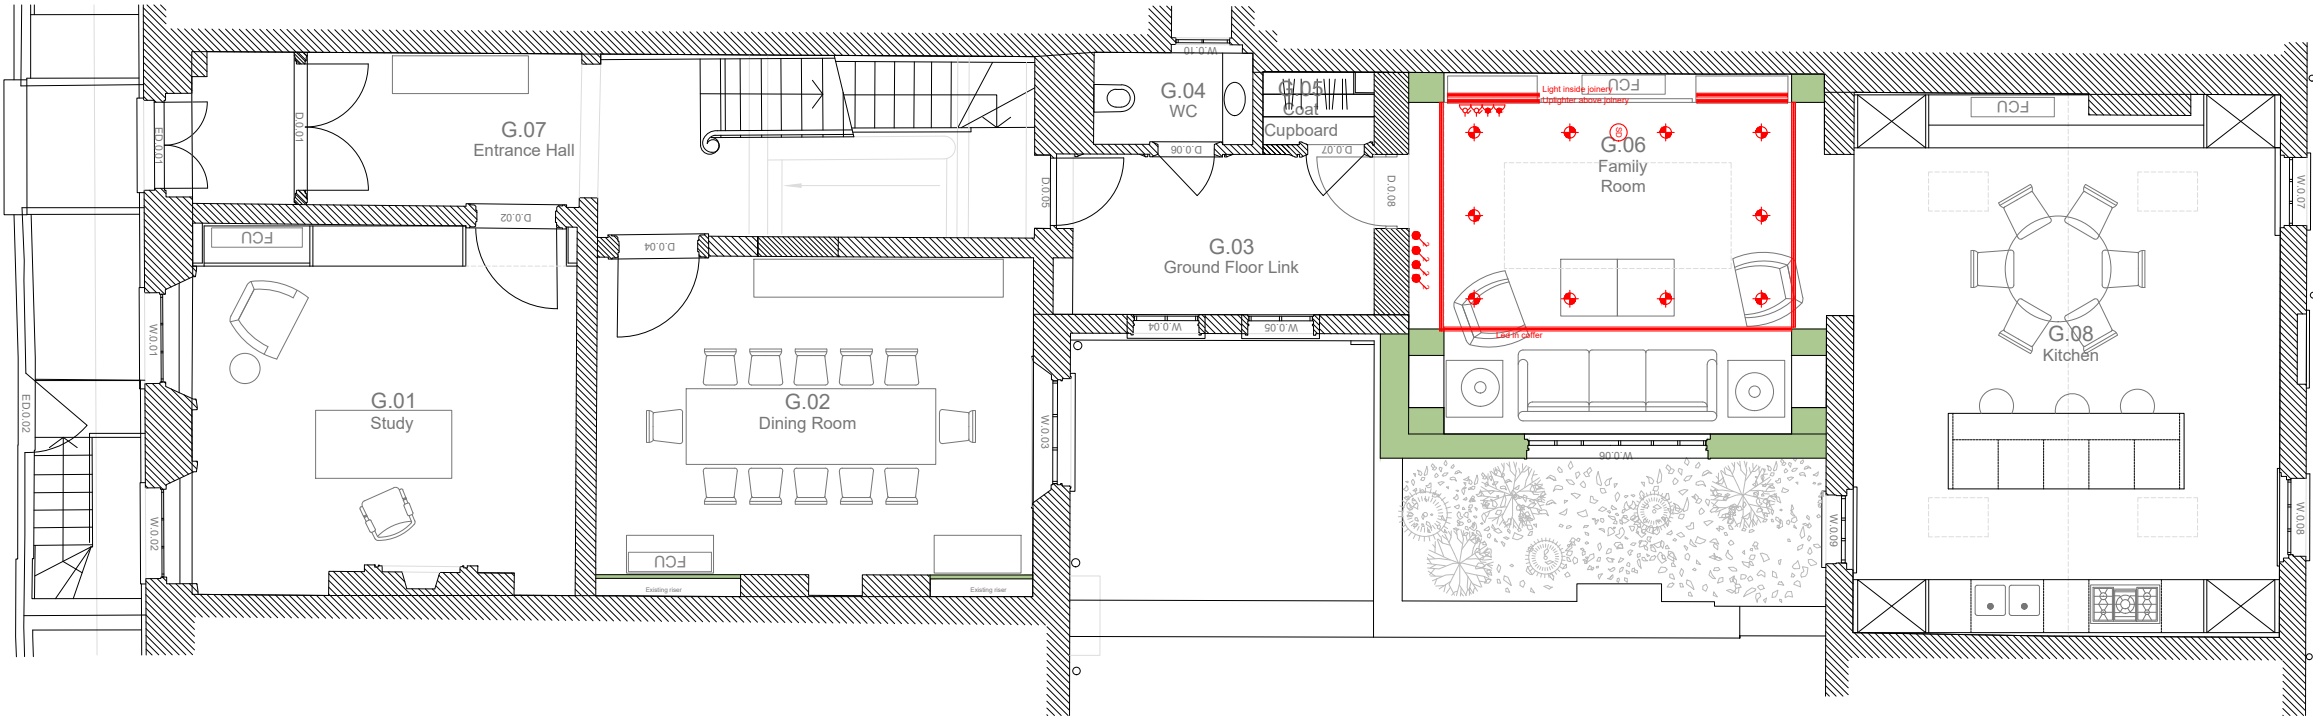

Ground Floor\_Proposed




Job 55 Cumberland Terrace		Title Electrical Plans		Rev      Date      Notes	<div>Copyright of this drawing and contents remain with Collett ~ Zarzycki. Do not scale from drawings. The Contractor is to verify dimensions on site prior to the commencement of work. Any discrepancies are to be reported to the Architect / Supervising Officer immediately. All work must comply with the current Building Regulations and Local Byelaws. No materials are to be used or method of workmanship employed unless conformity with the current Codes of Practice &amp; British Standards is ensured.</div>	<div>COLLETT ~ ZARZYCKI</div> <div>2B FERNHEAD ROAD LONDON W9 3ET TEL. 020 8969 6967 FAX. 020 8960 6480 E-MAIL: mail@czltd.co.uk</div>
Date 10.02.2021	Scale 1:100 @A3	Number P-201	Rev			

Cornice



Cornice - EG 06  
Carlyle's House Dining Room  
by Stevensons of Norwich Ltd

Dimension - Ceiling Projection: 180mm  
Wall Height: 180mm


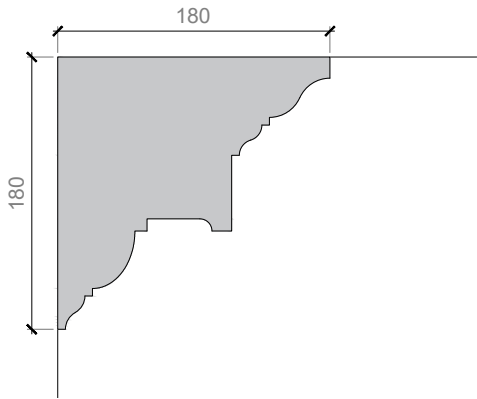


Skirting and Architraves

Skirting - SB-02

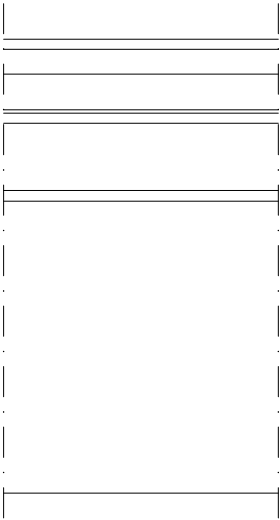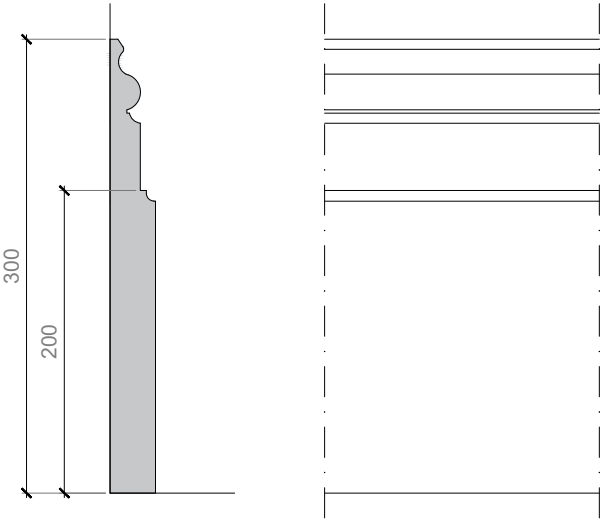


Architrave - Ar-02

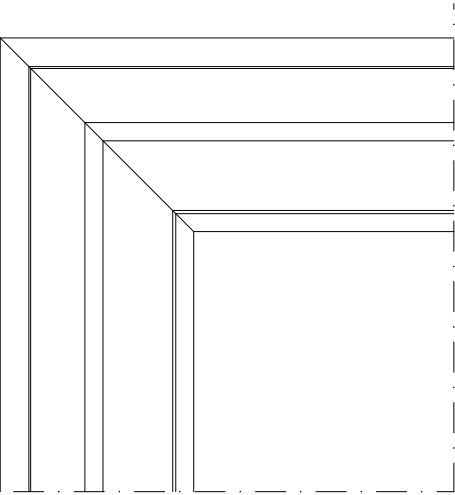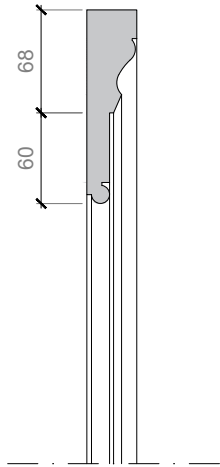


Job 55 Cumberland Terrace		Title Cornice and Skirting		Rev	Date	Notes	Copyright of this drawing and contents remain with Collett ~ Zarzycki. Do not scale from drawings. The Contractor is to verify dimensions on site prior to the commencement of work. Any discrepancies are to be reported to the Architect / Supervising Officer immediately. All work must comply with the current Building Regulations and Local Byelaws. No materials are to be used or method of workmanship employed unless conformity with the current Codes of Practice & British Standards is ensured.	COLLETT ~ ZARZYCKI 2B FERNHEAD ROAD LONDON W9 3ET TEL. 020 8969 6967 FAX. 020 8960 6480 E-MAIL mail@czltd.co.uk
Date 10.02.2021	Scale 1:5 @A3	Number P - 300	Rev -					

Cornices

EG 06 - Cornice

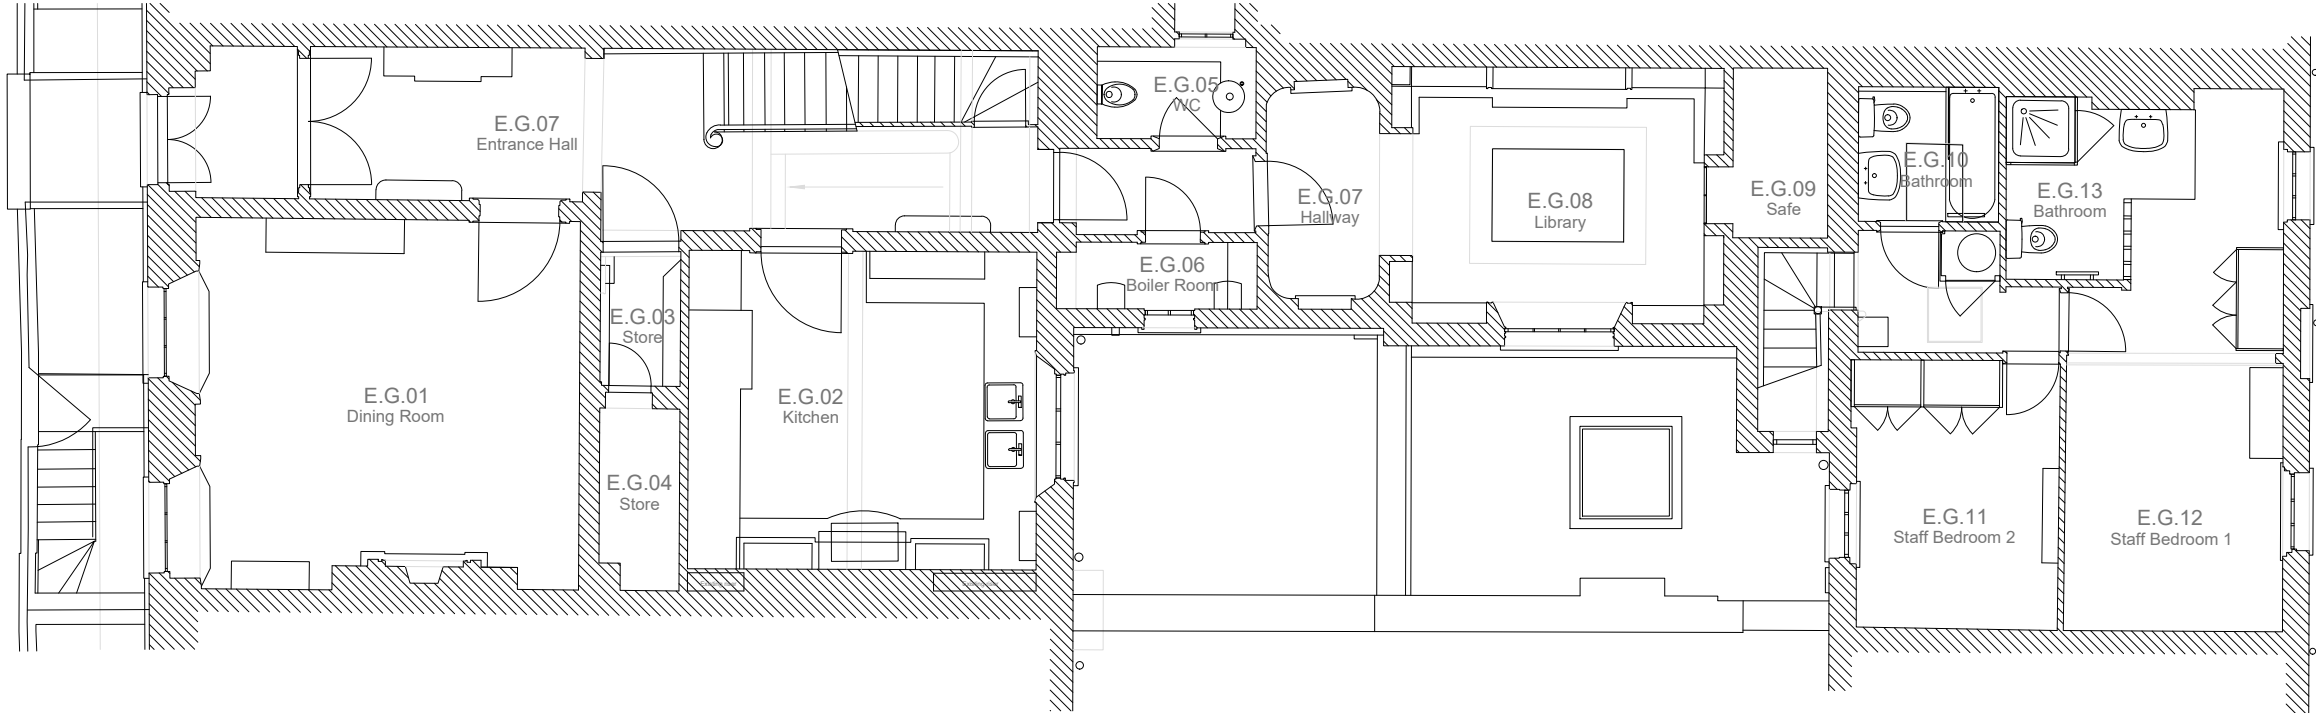

Ground Floor\_Existing

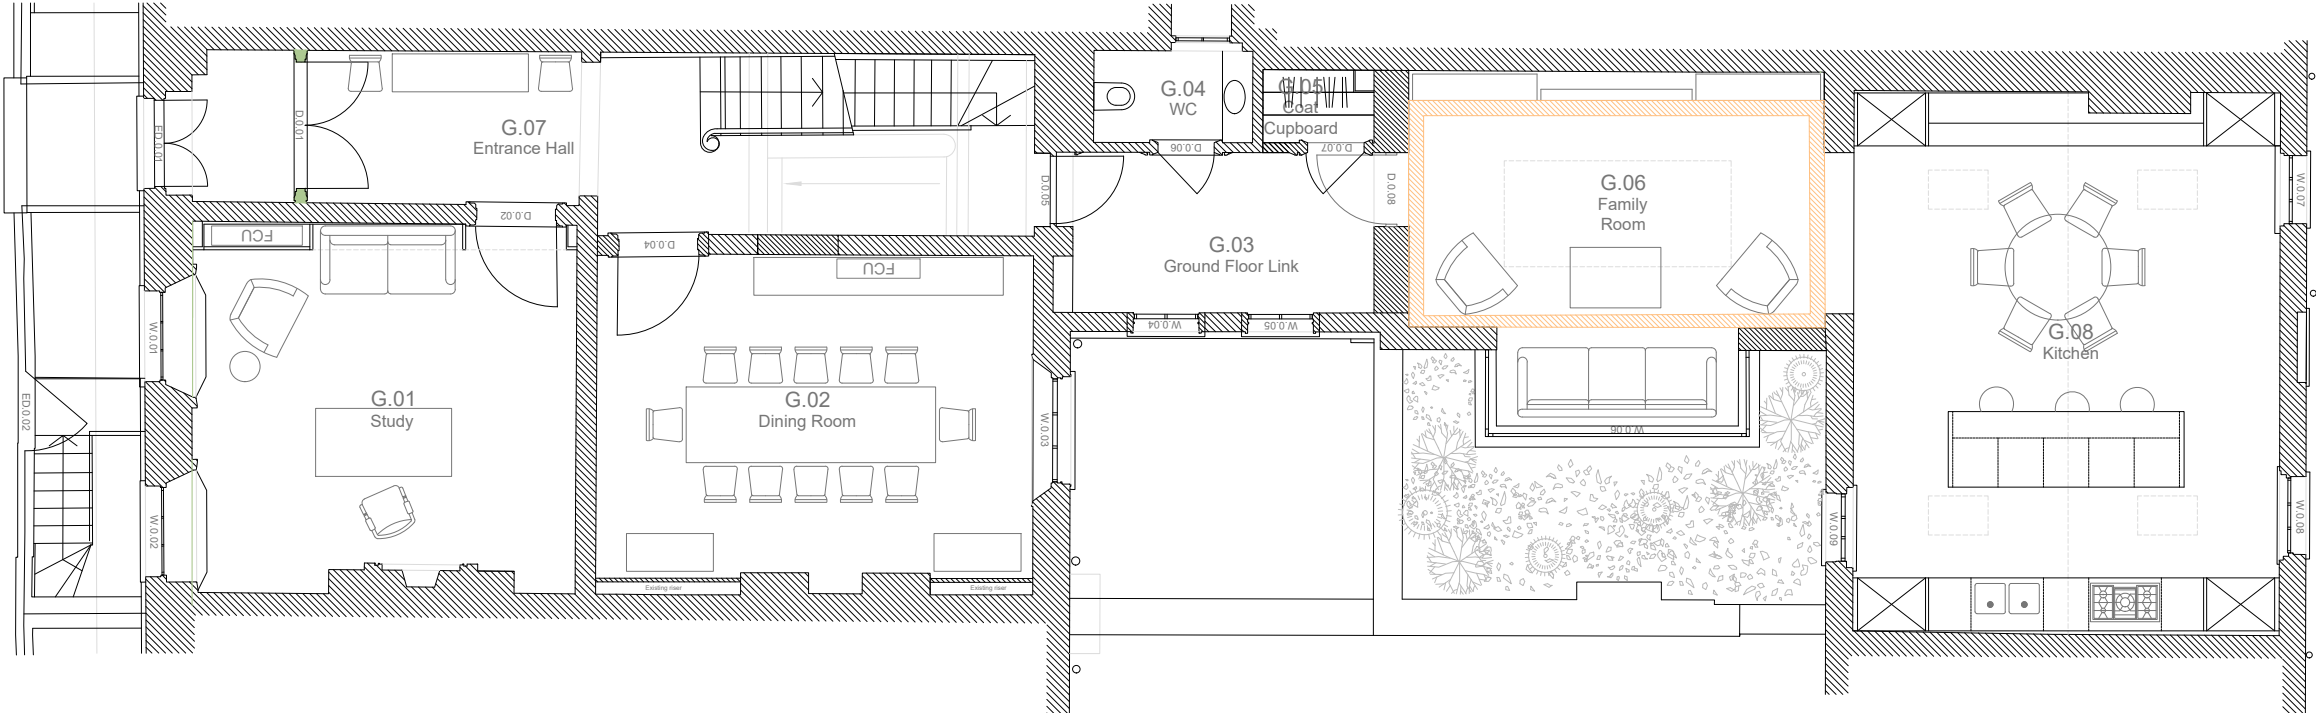


Ground Floor\_consented application 2020/5262/P & 2020/5614/L

Job 55 Cumberland Terrace		Title Cornices Plans		Rev	Date	Notes	<p>Copyright of this drawing and contents remain with Collett ~ Zarzycki.            Do not scale from drawings. The Contractor is to verify dimensions on site prior to the commencement of work. Any discrepancies are to be reported to the Architect / Supervising Officer immediately.            All work must comply with the current Building Regulations and Local Byelaws.            No materials are to be used or method of workmanship employed unless conformity with the current Codes of Practice &amp; British Standards is ensured.</p>	<p><b>COLLETT ~ ZARZYCKI</b>            2B FERNHEAD ROAD LONDON W9 3ET            TEL. 020 8969 6967 FAX. 020 8960 6480 E-MAIL. mail@czltd.co.uk</p>
Date 10.02.2021	Scale 1:100 @A3	Number 2001 - P - 301	Rev A					

Cornices



EG 06 - Cornice

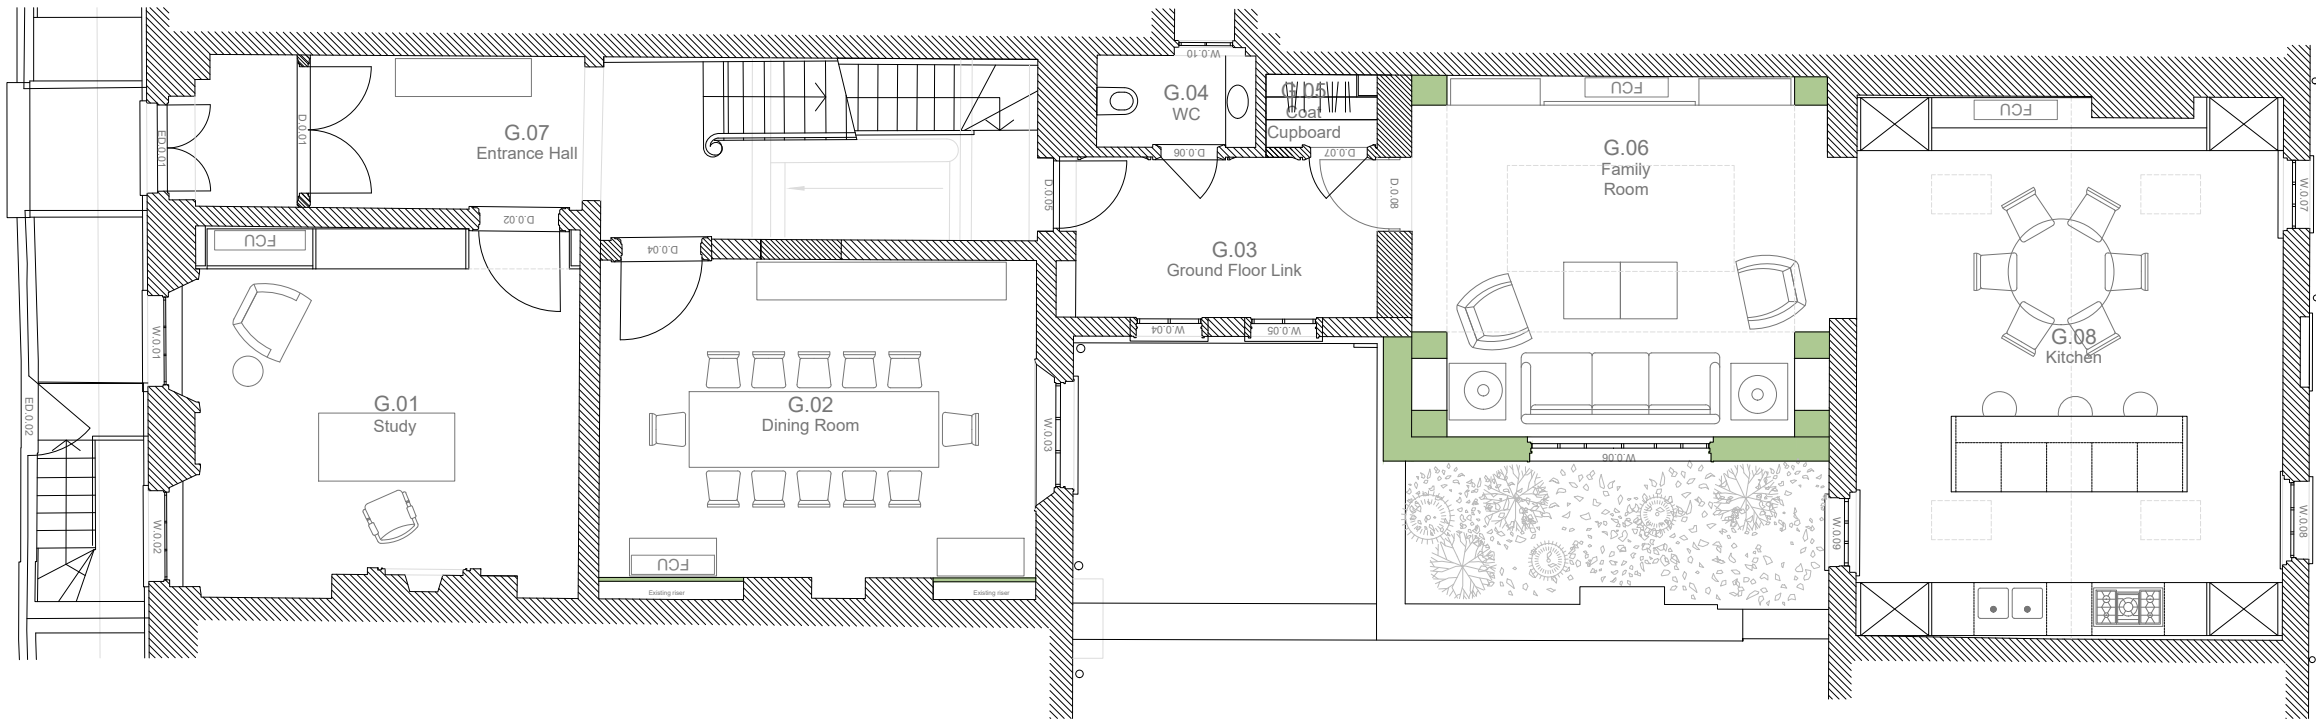



Ground Floor\_Proposed




Job 55 Cumberland Terrace		Title Cornices Plans		Rev      Date      Notes		Copyright of this drawing and contents remain with Collett ~ Zarzycki. Do not scale from drawings. The Contractor is to verify dimensions on site prior to the commencement of work. Any discrepancies are to be reported to the Architect / Supervising Officer immediately. All work must comply with the current Building Regulations and Local Byelaws. No materials are to be used or method of workmanship employed unless conformity with the current Codes of Practice & British Standards is ensured.	COLLETT ~ ZARZYCKI 2B FERNHEAD ROAD LONDON W9 3ET TEL. 020 8969 6967 FAX. 020 8960 6480 E-MAIL mail@czltd.co.uk
Date 10.02.2021	Scale 1:100 @A3	Number 2001 - P - 302	Rev				



Floor Finishes

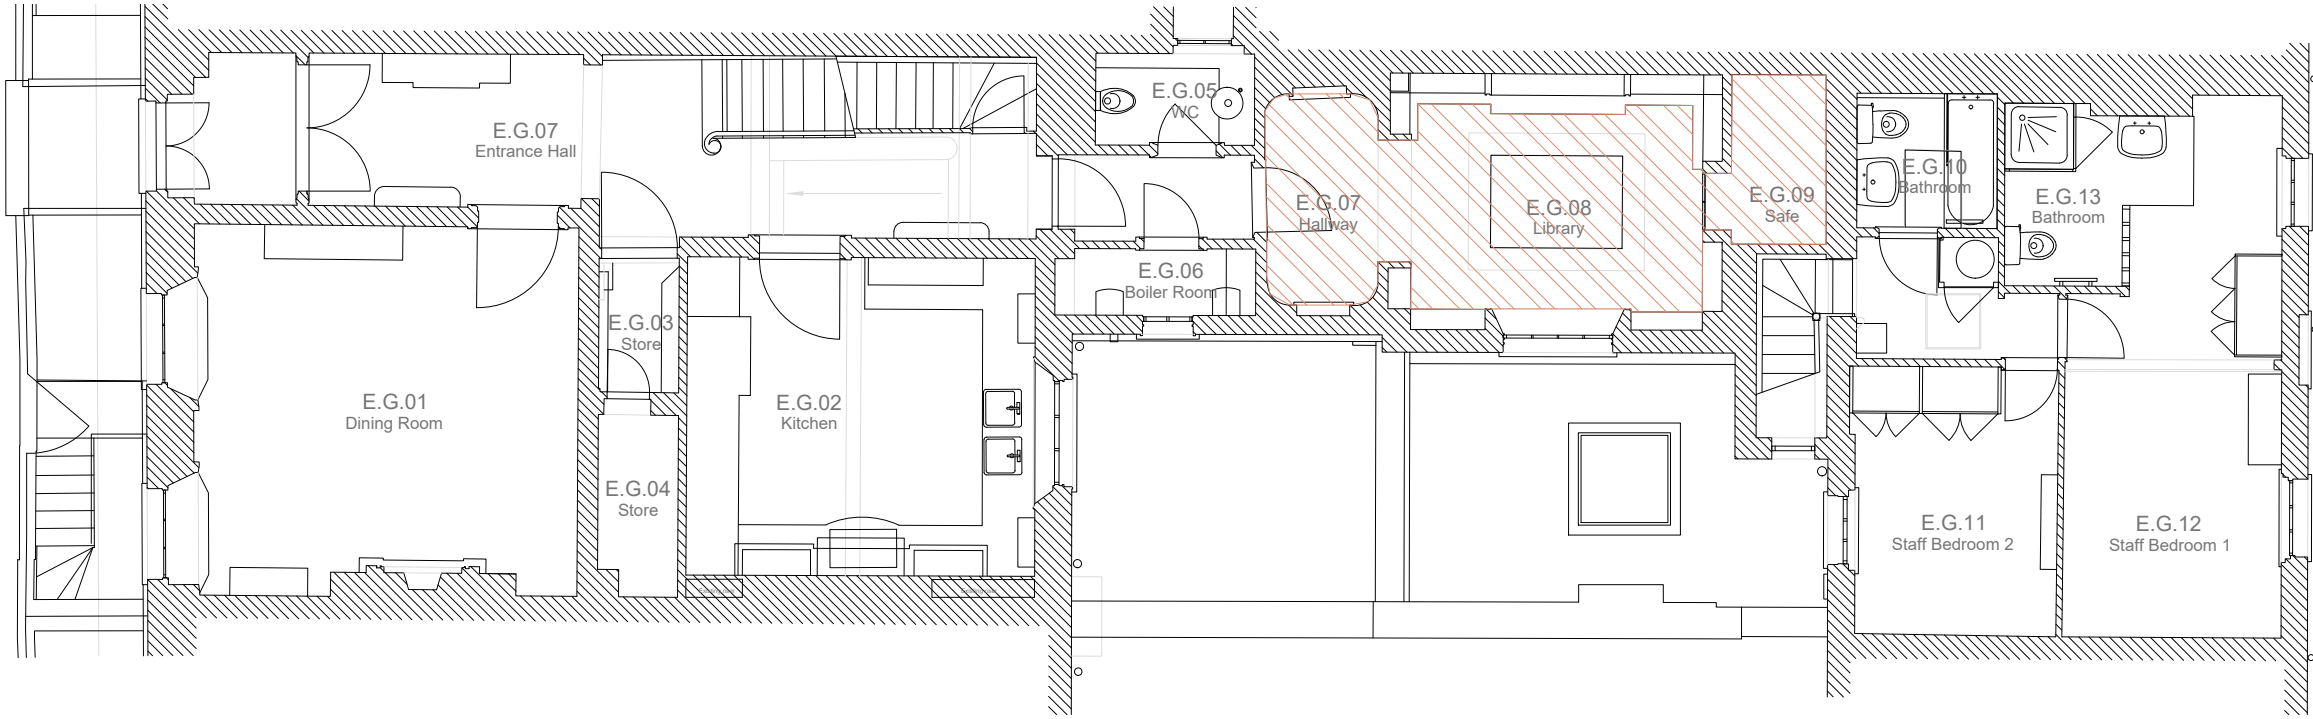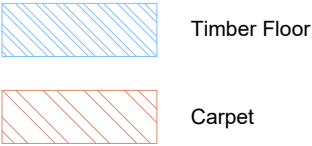

Ground Floor\_Existing

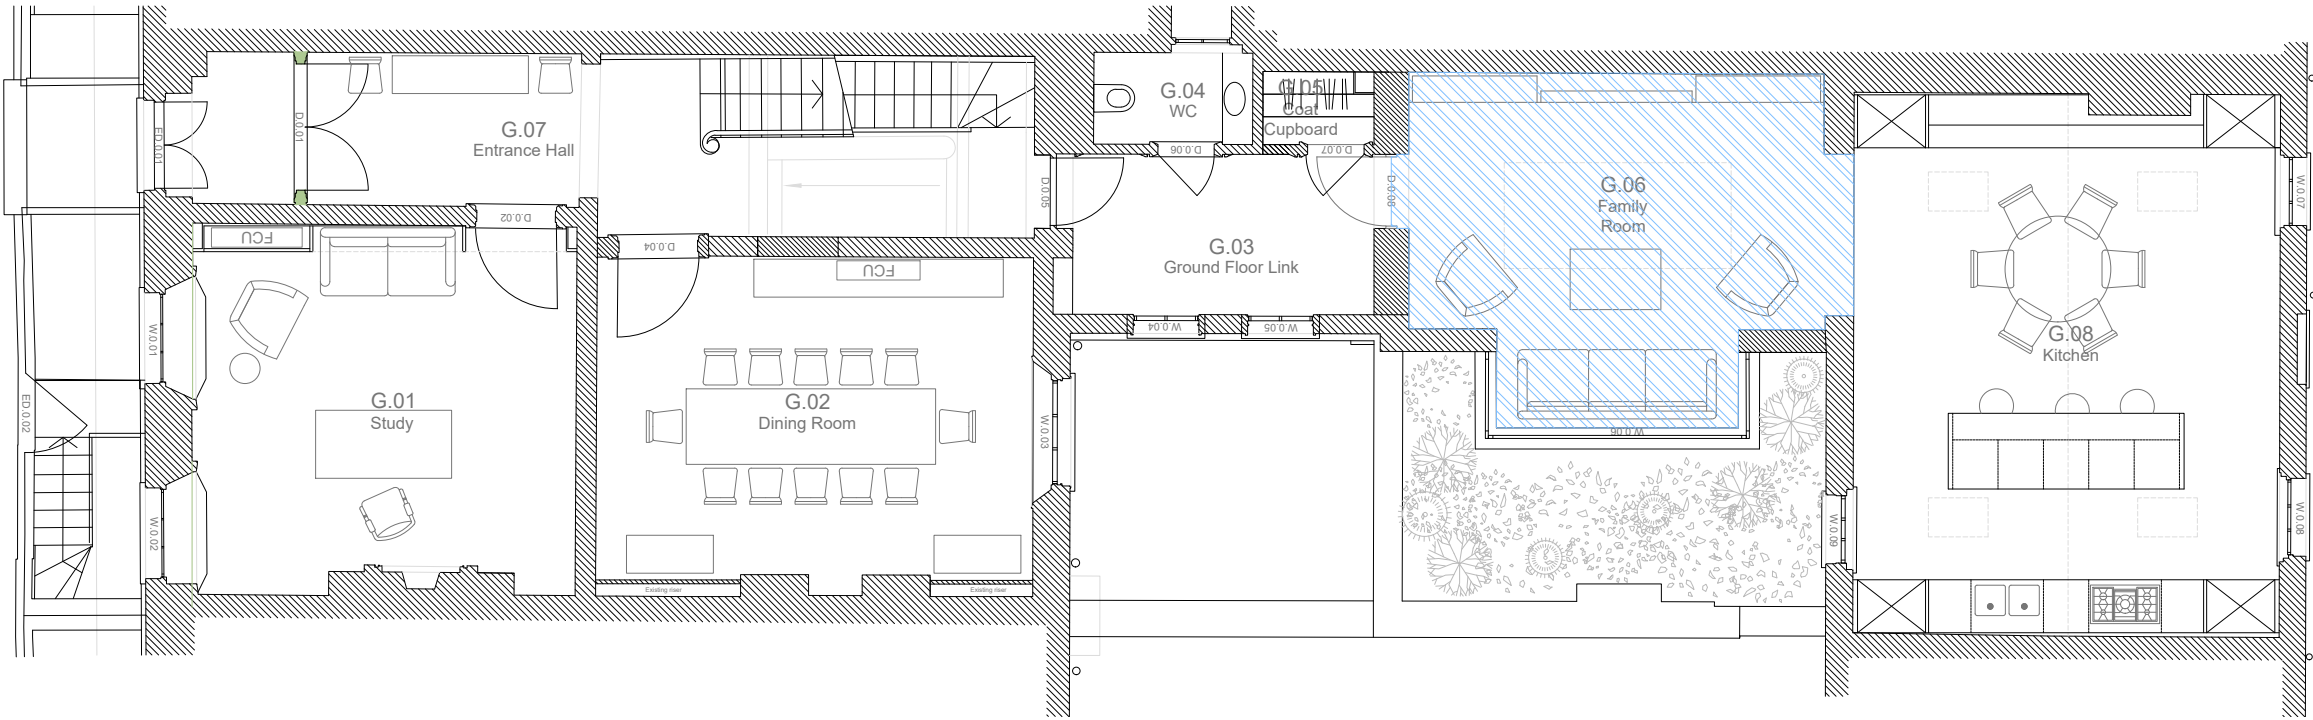


Ground Floor\_consented application 2020/5262/P & 2020/5614/L

Job 55 Cumberland Terrace		Title Floor Finishes		Rev	Date	Notes	Copyright of this drawing and contents remain with Collett ~ Zarzycki. Do not scale from drawings. The Contractor is to verify dimensions on site prior to the commencement of work. Any discrepancies are to be reported to the Architect / Supervising Officer immediately. All work must comply with the current Building Regulations and Local Byelaws. No materials are to be used or method of workmanship employed unless conformity with the current Codes of Practice & British Standards is ensured.	COLLETT ~ ZARZYCKI 2B FERNHEAD ROAD LONDON W9 3ET TEL. 020 8969 6967 FAX. 020 8960 6480 E-MAIL: mail@czltd.co.uk
Date 10.02.2021	Scale 1:100 @A3	Number P - 500	Rev A					


Floor Finishes

Timber Floor


Carpet

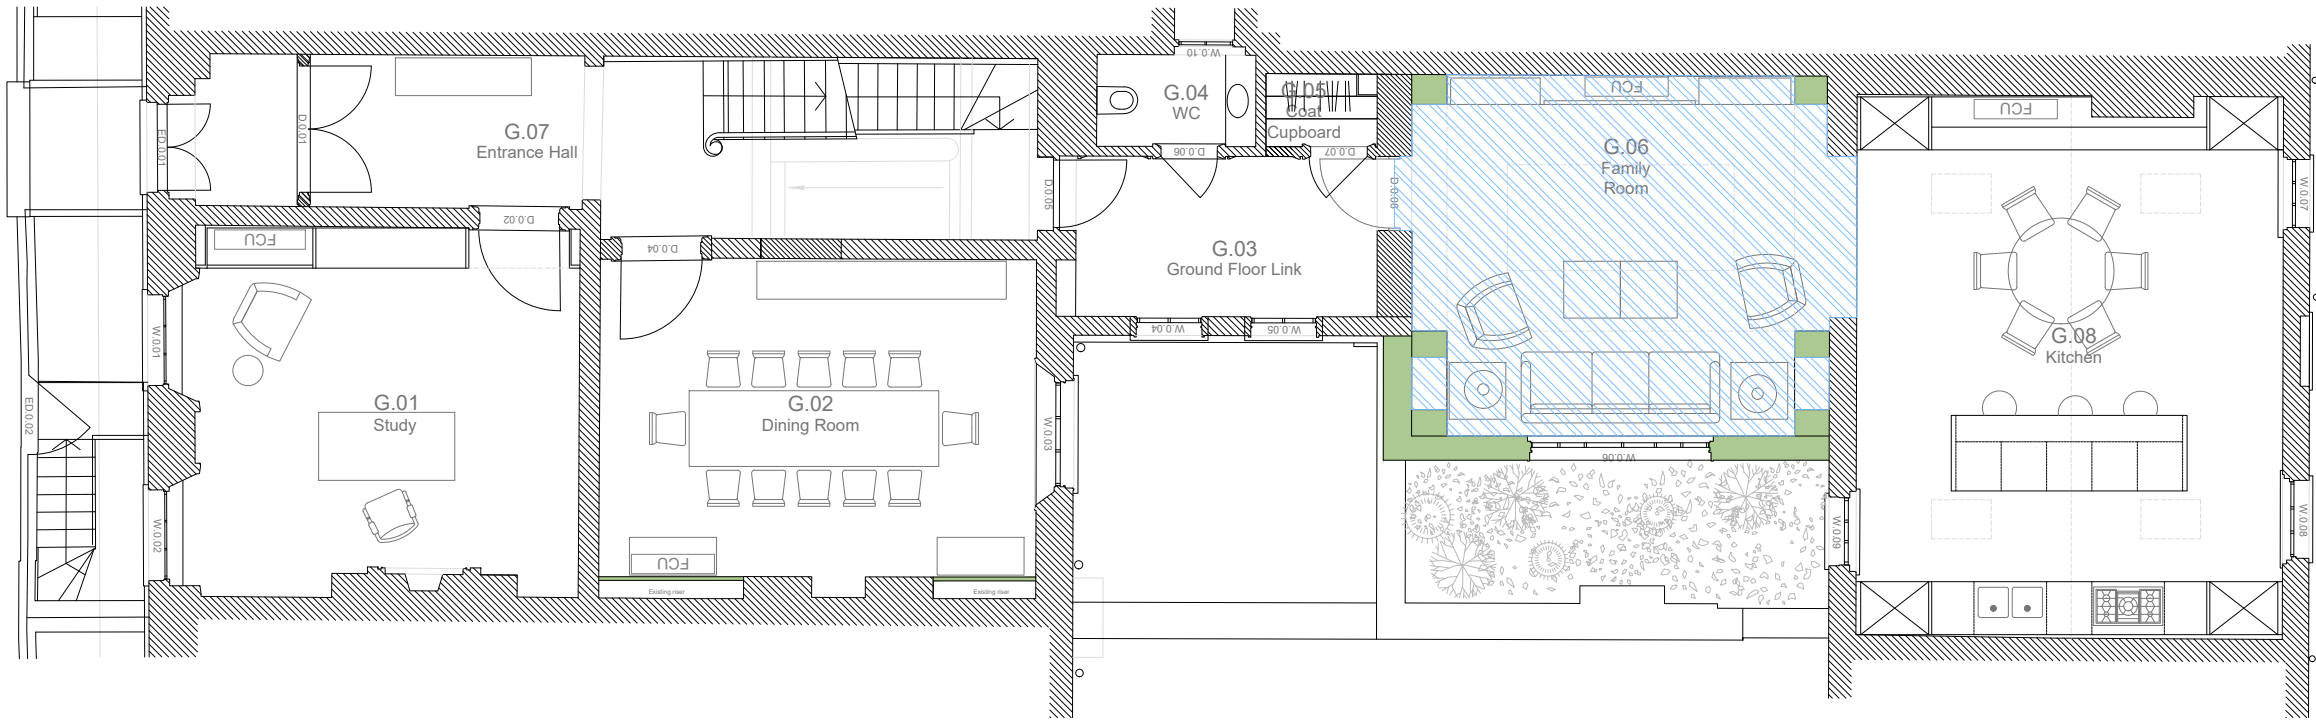


Ground Floor\_Proposed

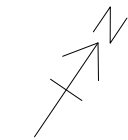


Job 55 Cumberland Terrace		Title Floor Finishes		Rev	Date	Notes	<p>Copyright of this drawing and contents remain with Collett ~ Zarzycki. Do not scale from drawings. The Contractor is to verify dimensions on site prior to the commencement of work. Any discrepancies are to be reported to the Architect / Supervising Officer immediately. All work must comply with the current Building Regulations and Local Byelaws. No materials are to be used or method of workmanship employed unless conformity with the current Codes of Practice &amp; British Standards is ensured.</p>	<p><b>COLLETT ~ ZARZYCKI</b> 2B FERNHEAD ROAD LONDON W9 3ET TEL. 020 8969 6967 FAX. 020 8960 6480 E-MAIL mail@czltd.co.uk</p>
Date 10.02.2021	Scale 1:100 @A3	Number P - 500	Rev					

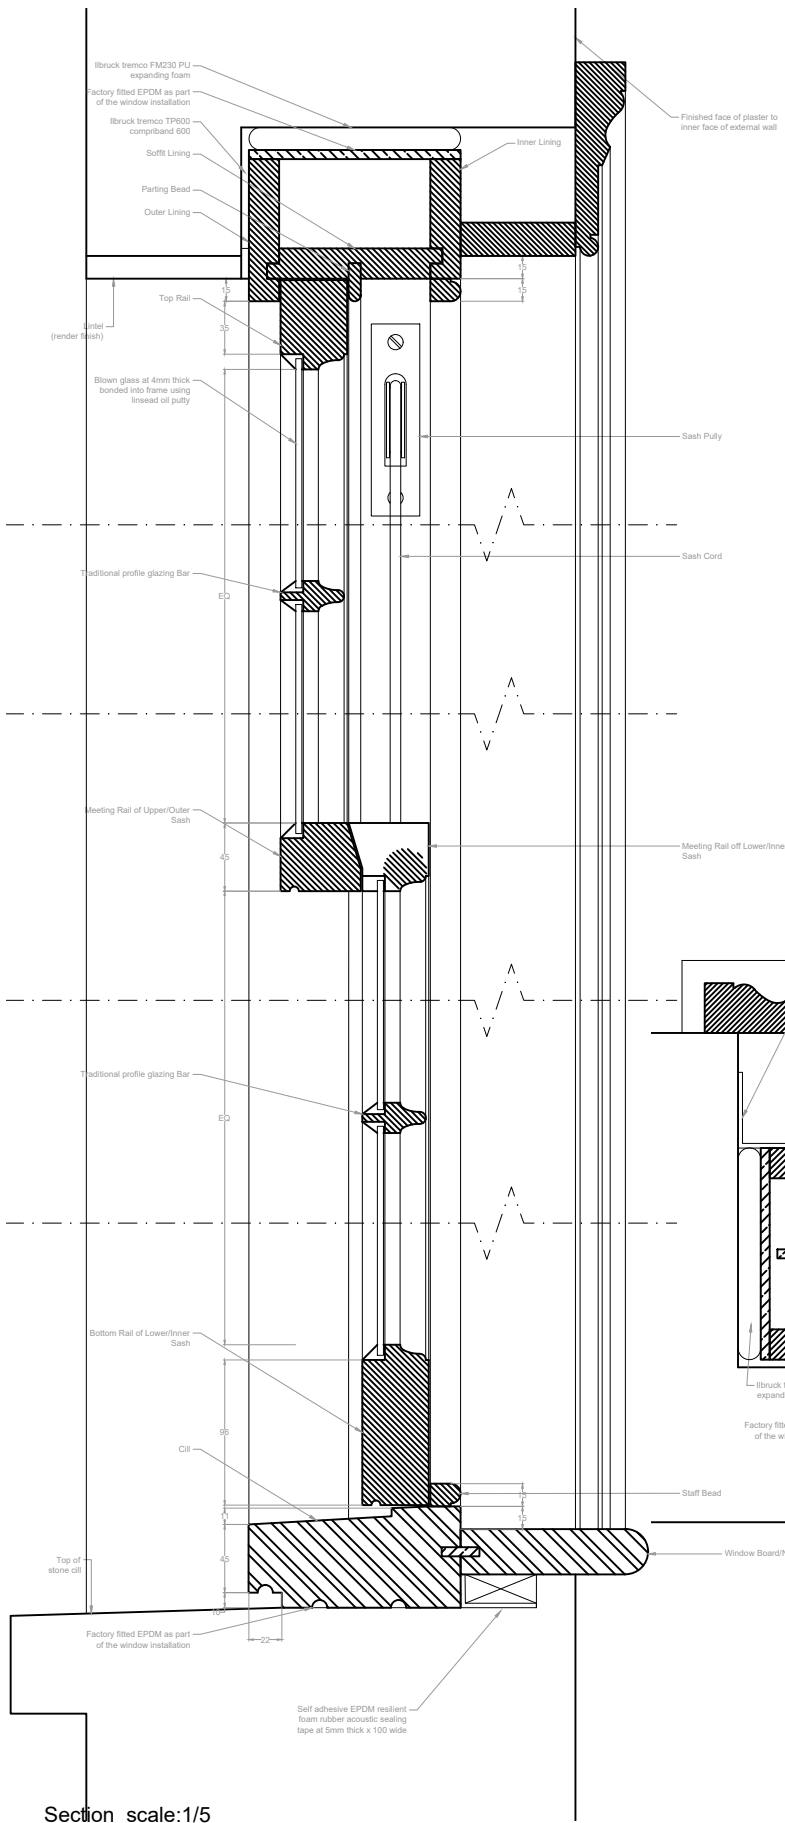

Section\_scale:1/5

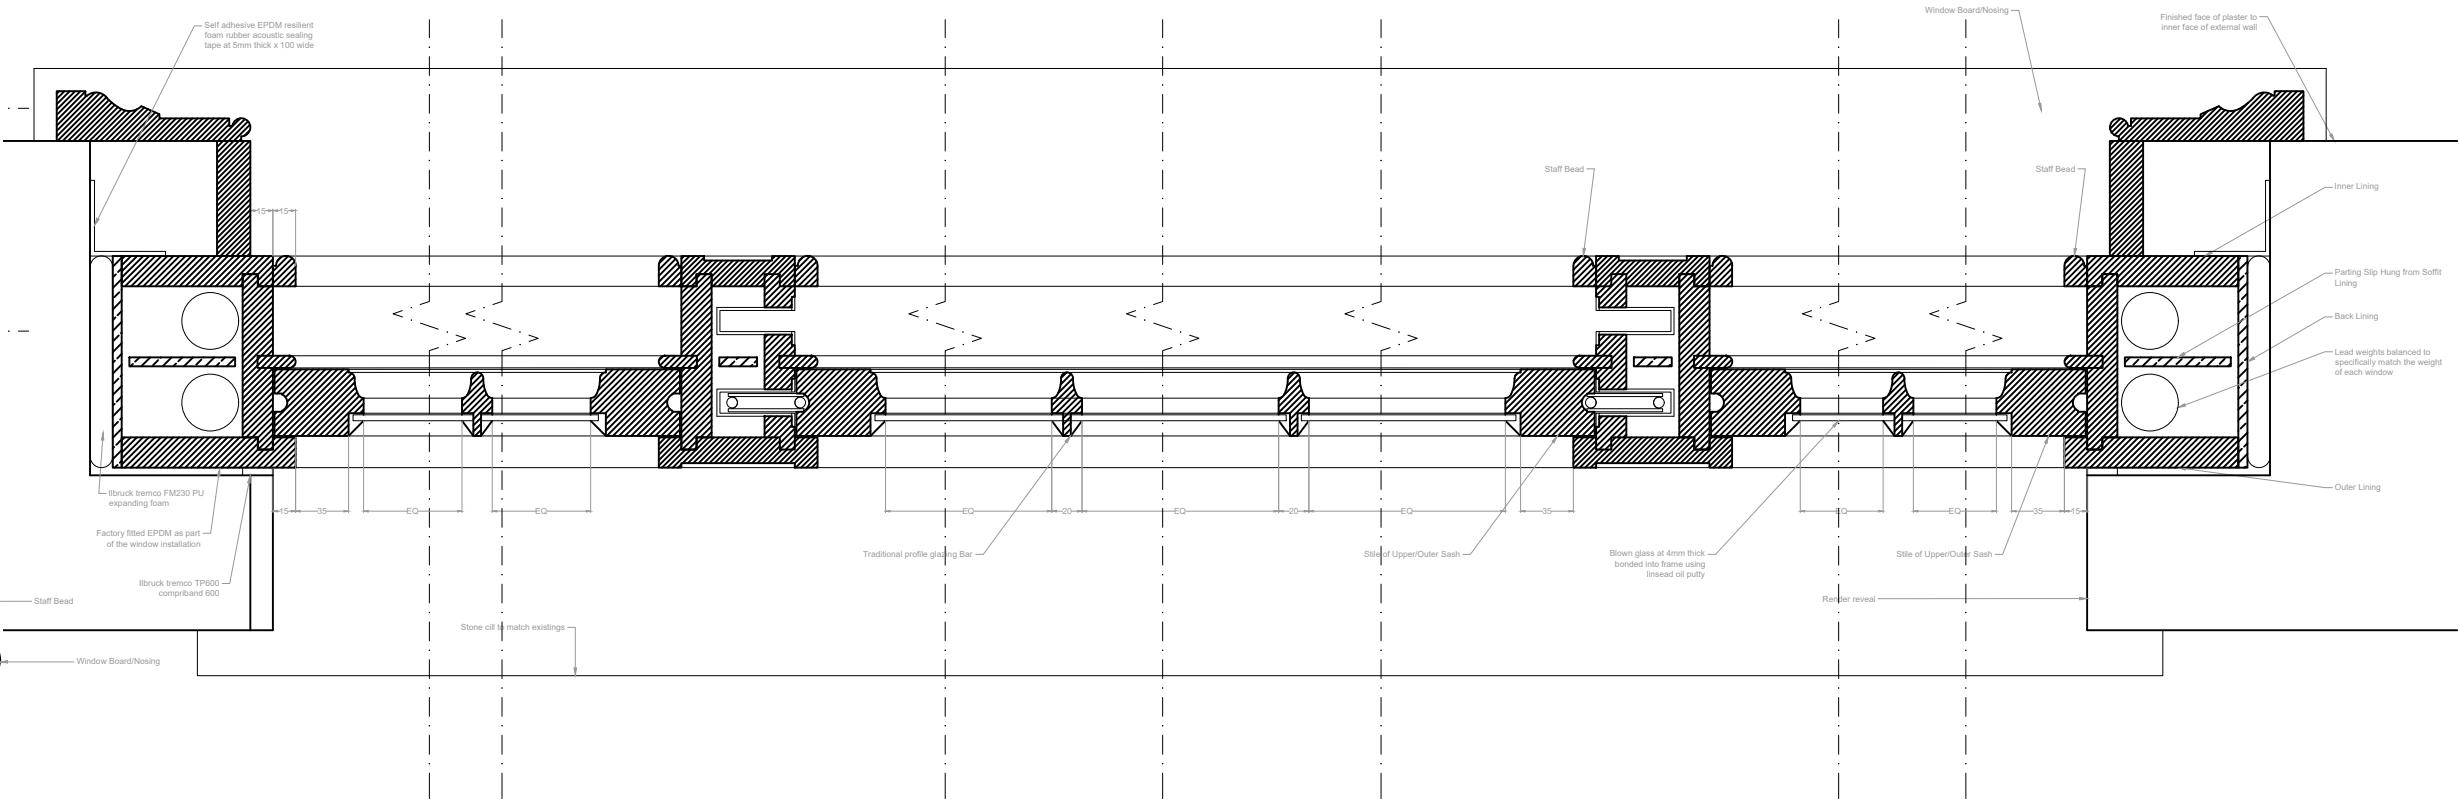

Plan\_scale:1/5

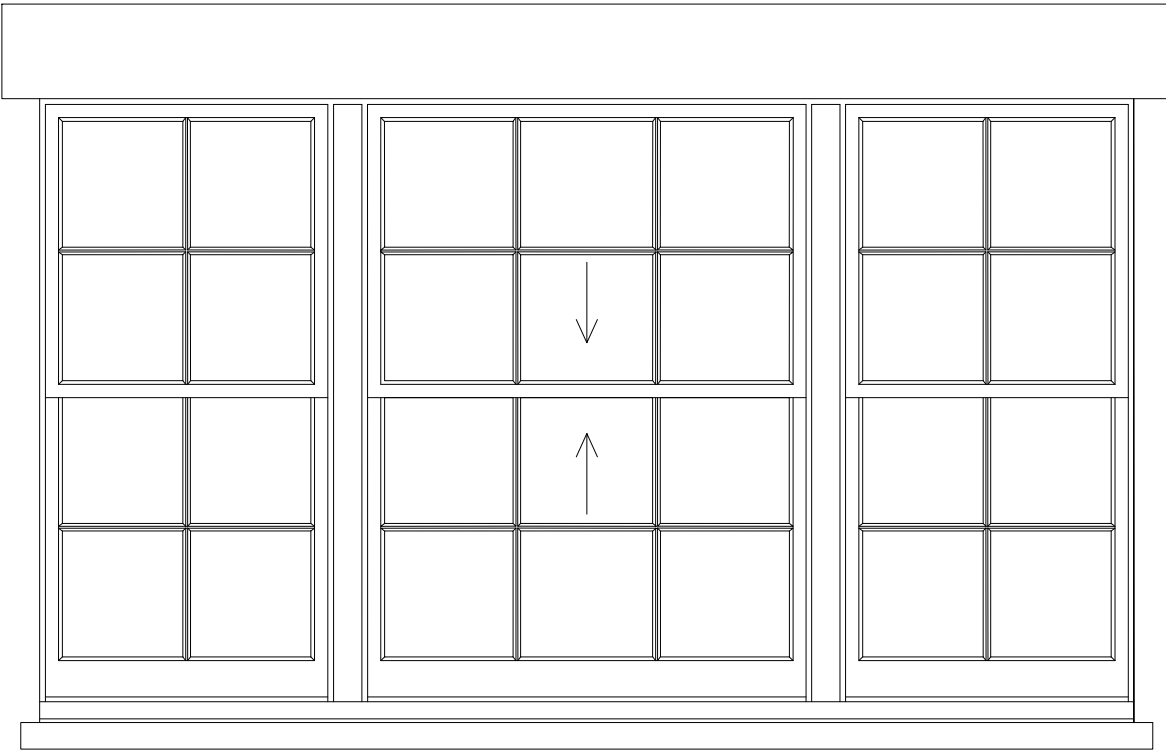

Elevation\_scale:1/20

Note: Single glazed sash window with appropriate sash cords, pulleys & weights, draught & weatherseals

Job		Title	
55 Cumberland Terrace		Proposed Family Room Sash Window	
Date	Scale	Number	Rev
10.02.2021	1:5 @A3	2001	

Rev	Date	Notes

Copyright of this drawing and contents remain with Collett ~ Zarzycki.  
Do not scale from drawings. The Contractor is to verify dimensions on site prior to the commencement of work. Any discrepancies are to be reported to the Architect / Supervising Officer immediately.  
All work must comply with the current Building Regulations and Local Byelaws.  
No materials are to be used or method of workmanship employed unless conformity with the current Codes of Practice & British Standards is ensured.

COLLETT ~ ZARZYCKI

2B FERNHEAD ROAD LONDON W9 3ET  
TEL. 020 8969 6967 FAX. 020 8960 6480 E-MAIL: mail@czltd.co.uk