



SECTIONAL ELEVATION

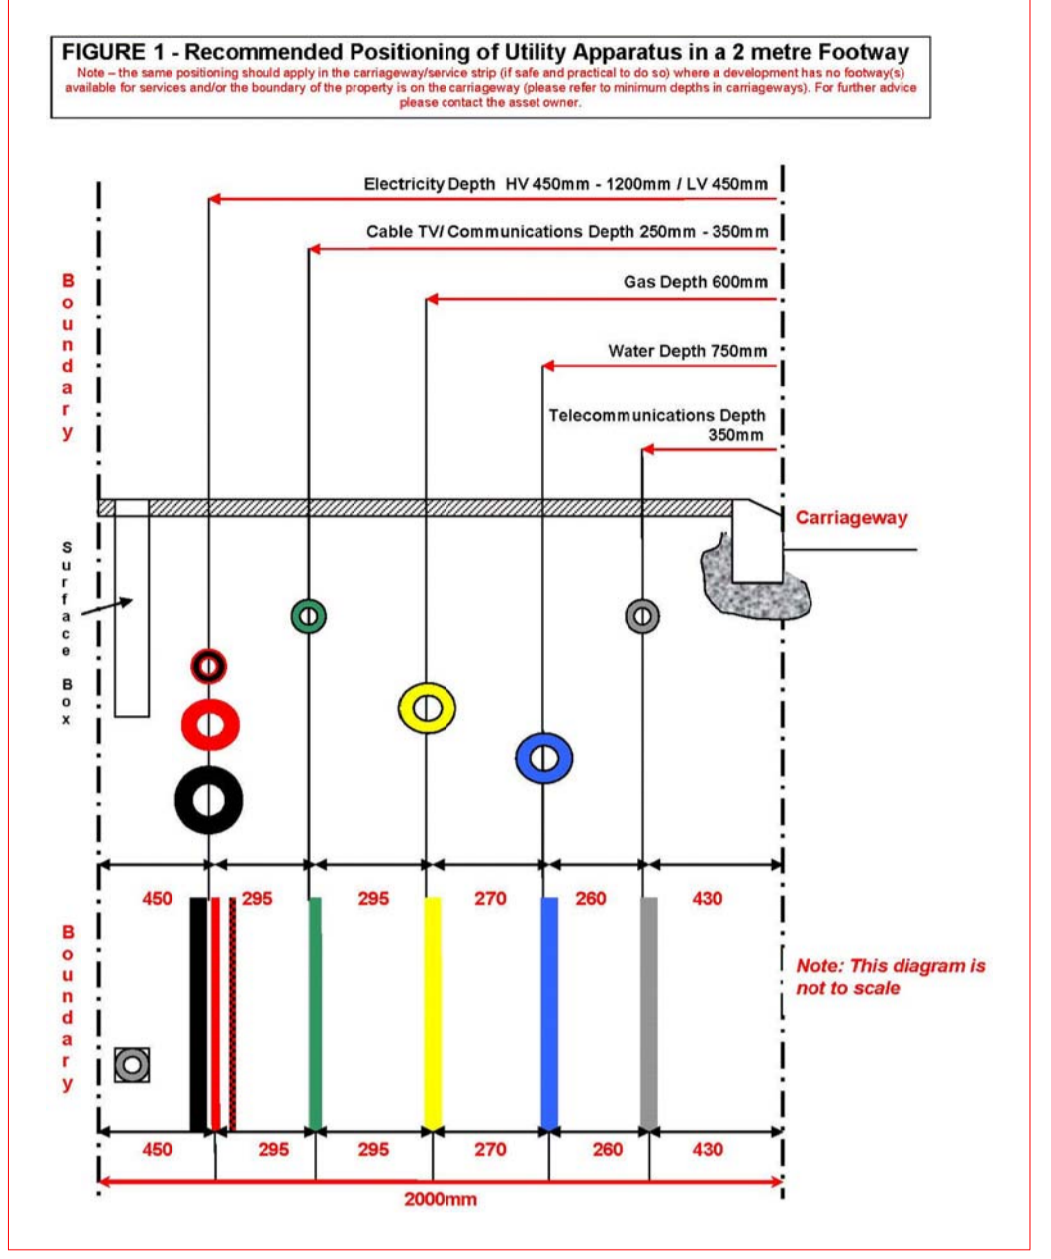

IDENTIFICATION MARKER TAPES TO BE PROVIDED ABOVE ALL BURIED SERVICES

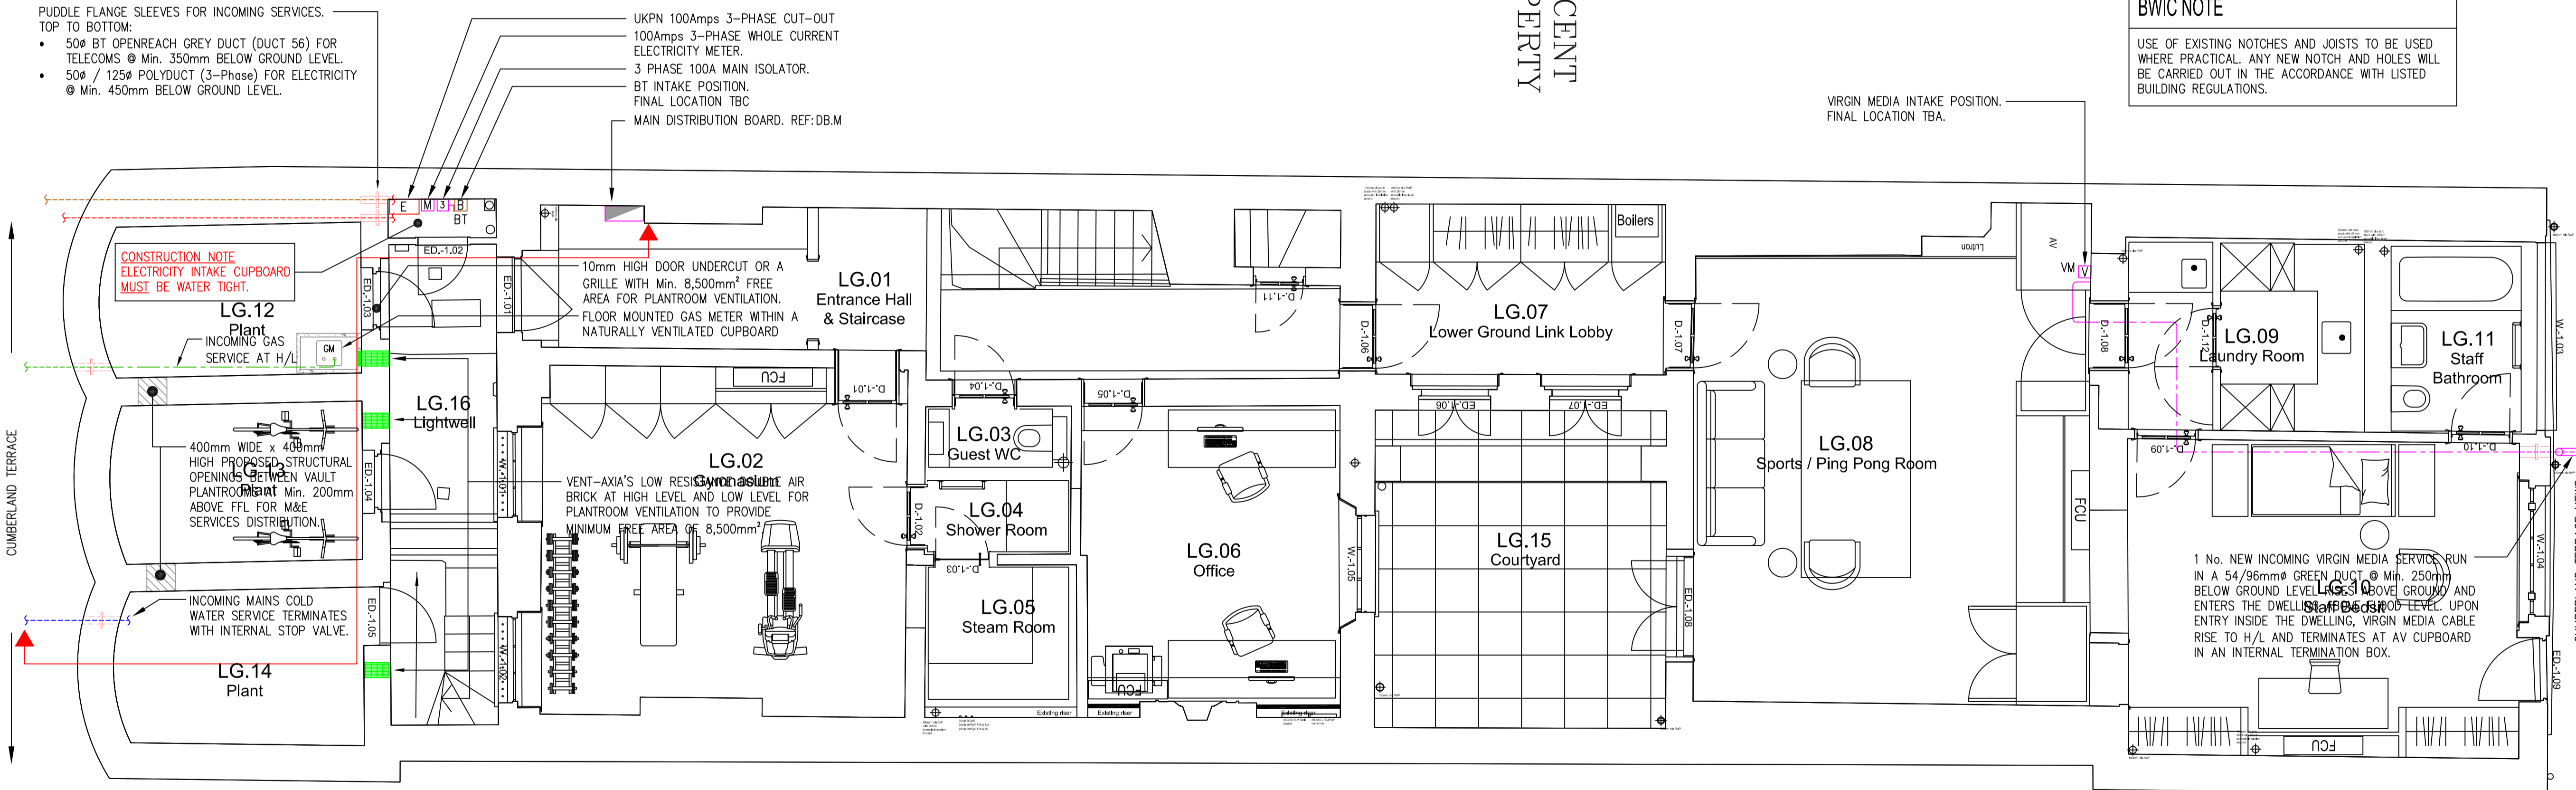

BWIC NOTE

USE OF EXISTING NOTCHES AND JOISTS TO BE USED WHERE PRACTICAL. ANY NEW NOTCH AND HOLES WILL BE CARRIED OUT IN THE ACCORDANCE WITH LISTED BUILDING REGULATIONS.


WORK STAGE 2

KUT

KUT LLP
 First Floor
 2E Berol House
 25 Ashley Road
 London
 N17 9LJ
 Tel: +44(0)20 8348 5171
 Fax: +44(0)20 8340 8926
 Email: ktp@kut.co.uk
 Web: www.kut.co.uk

INCOMING SITE UTILITY SERVICES LAYOUT

Project
**55 CUMBERLAND TERRACE
 CAMDEN, LONDON
 NW1 4HJ**

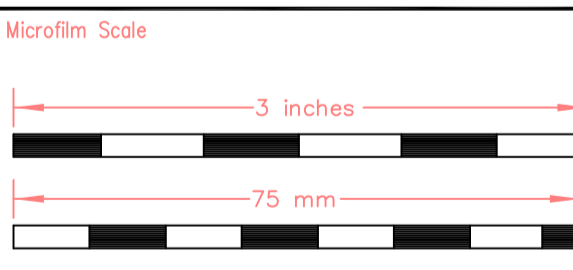

Architect
COLLETT-ZARZYCKI Ltd
 Fernhead Studios, 2B
 Fernhead Road, London W9 3ET
 Tel: +44(0)20 8969 6967
 email: mail@czltd.co.uk


xref 55CT - GA (21-03-03)
 Scale A1@1:50 Drawn SAS
 Date Nov 2020 Checked

Issue **TENDER**

Project No.	Services	Dwg No.	Rev.
6618	M	WS2-101	T1

Site Plan

Note
 ALL DIMENSIONS TO BE VERIFIED ON SITE BEFORE SETTING OUT OR MAKING ANY SHOP DRAWINGS. THIS DRAWING IS TO BE READ IN CONJUNCTION WITH THE CONSULTANT ENGINEER'S SPECIFICATION.

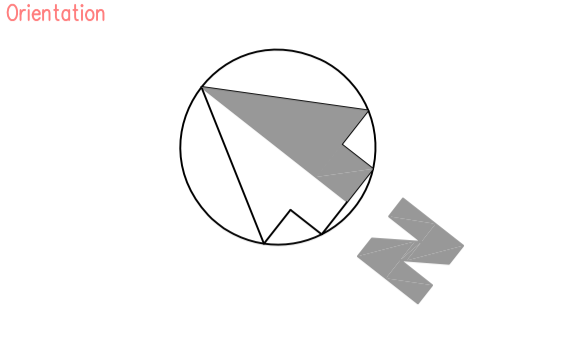

ref./date	REVISIONS
PT 23.12.20	PRE-TENDER ISSUE
T 22.02.21	TENDER ISSUE
T1 15.03.21	TENDER ISSUE, GA'S UPDATED

ADJACENT PROPERTY

ADJACENT PROPERTY