



Section A-A

Detail reference
Drawing reference

Cumberland Terrace

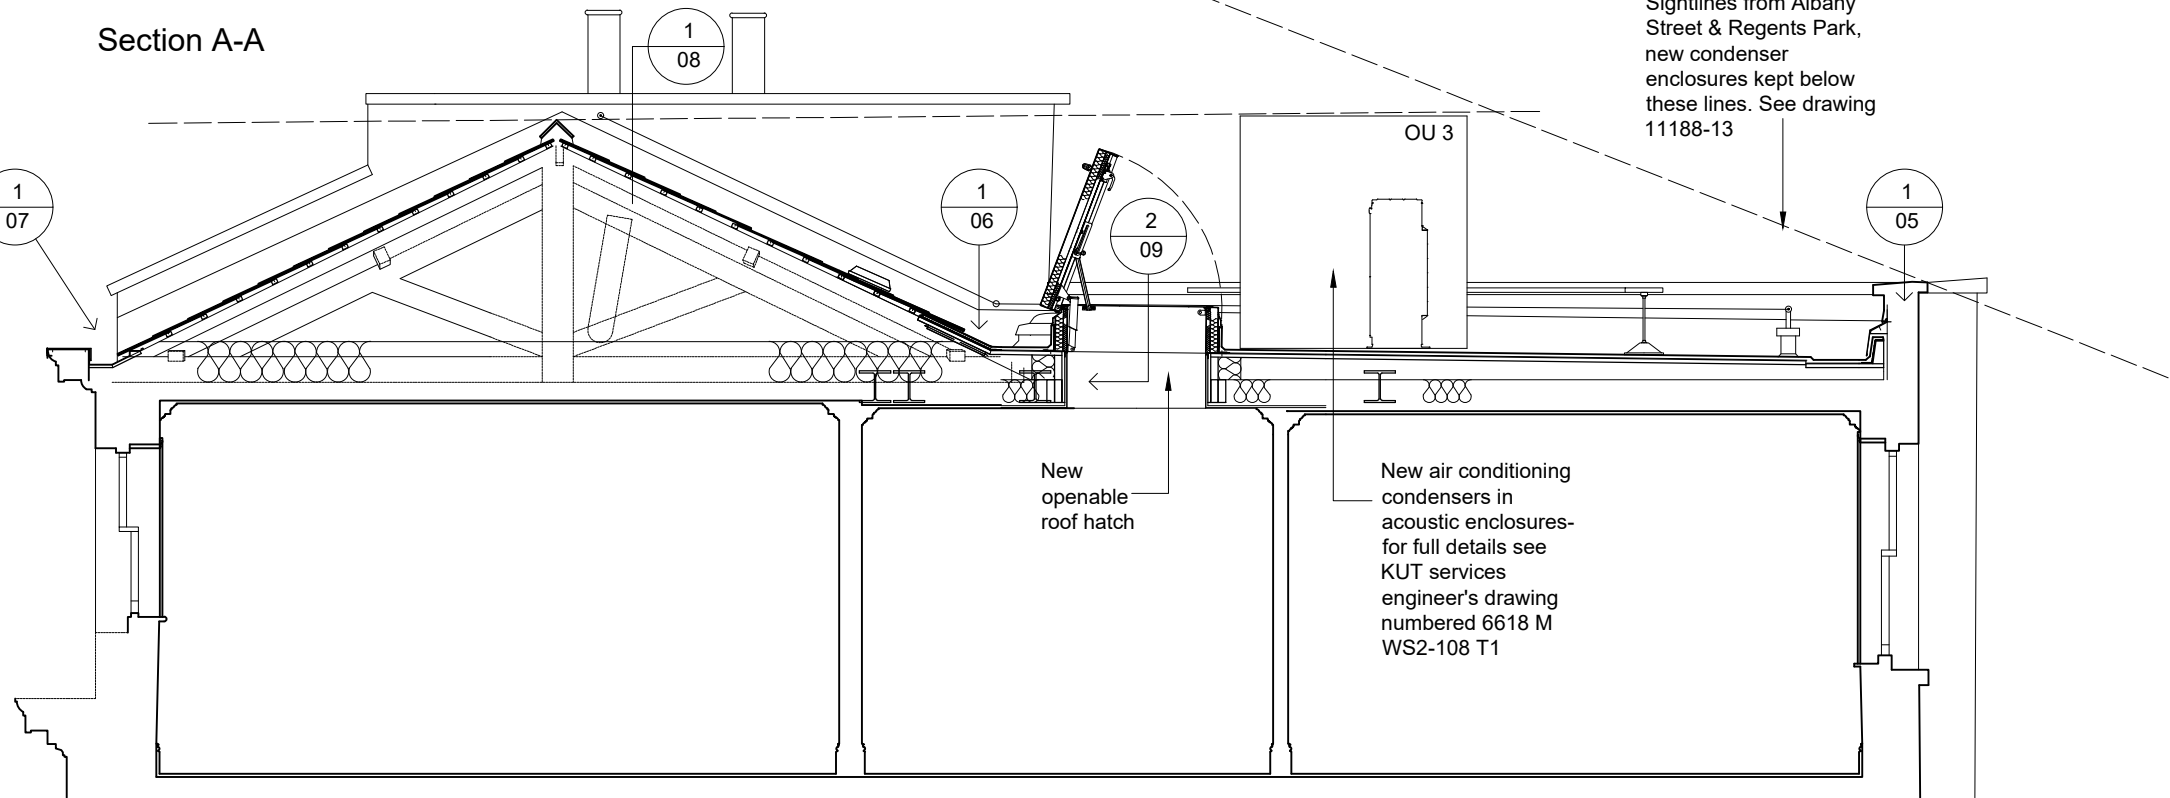

Section B-B

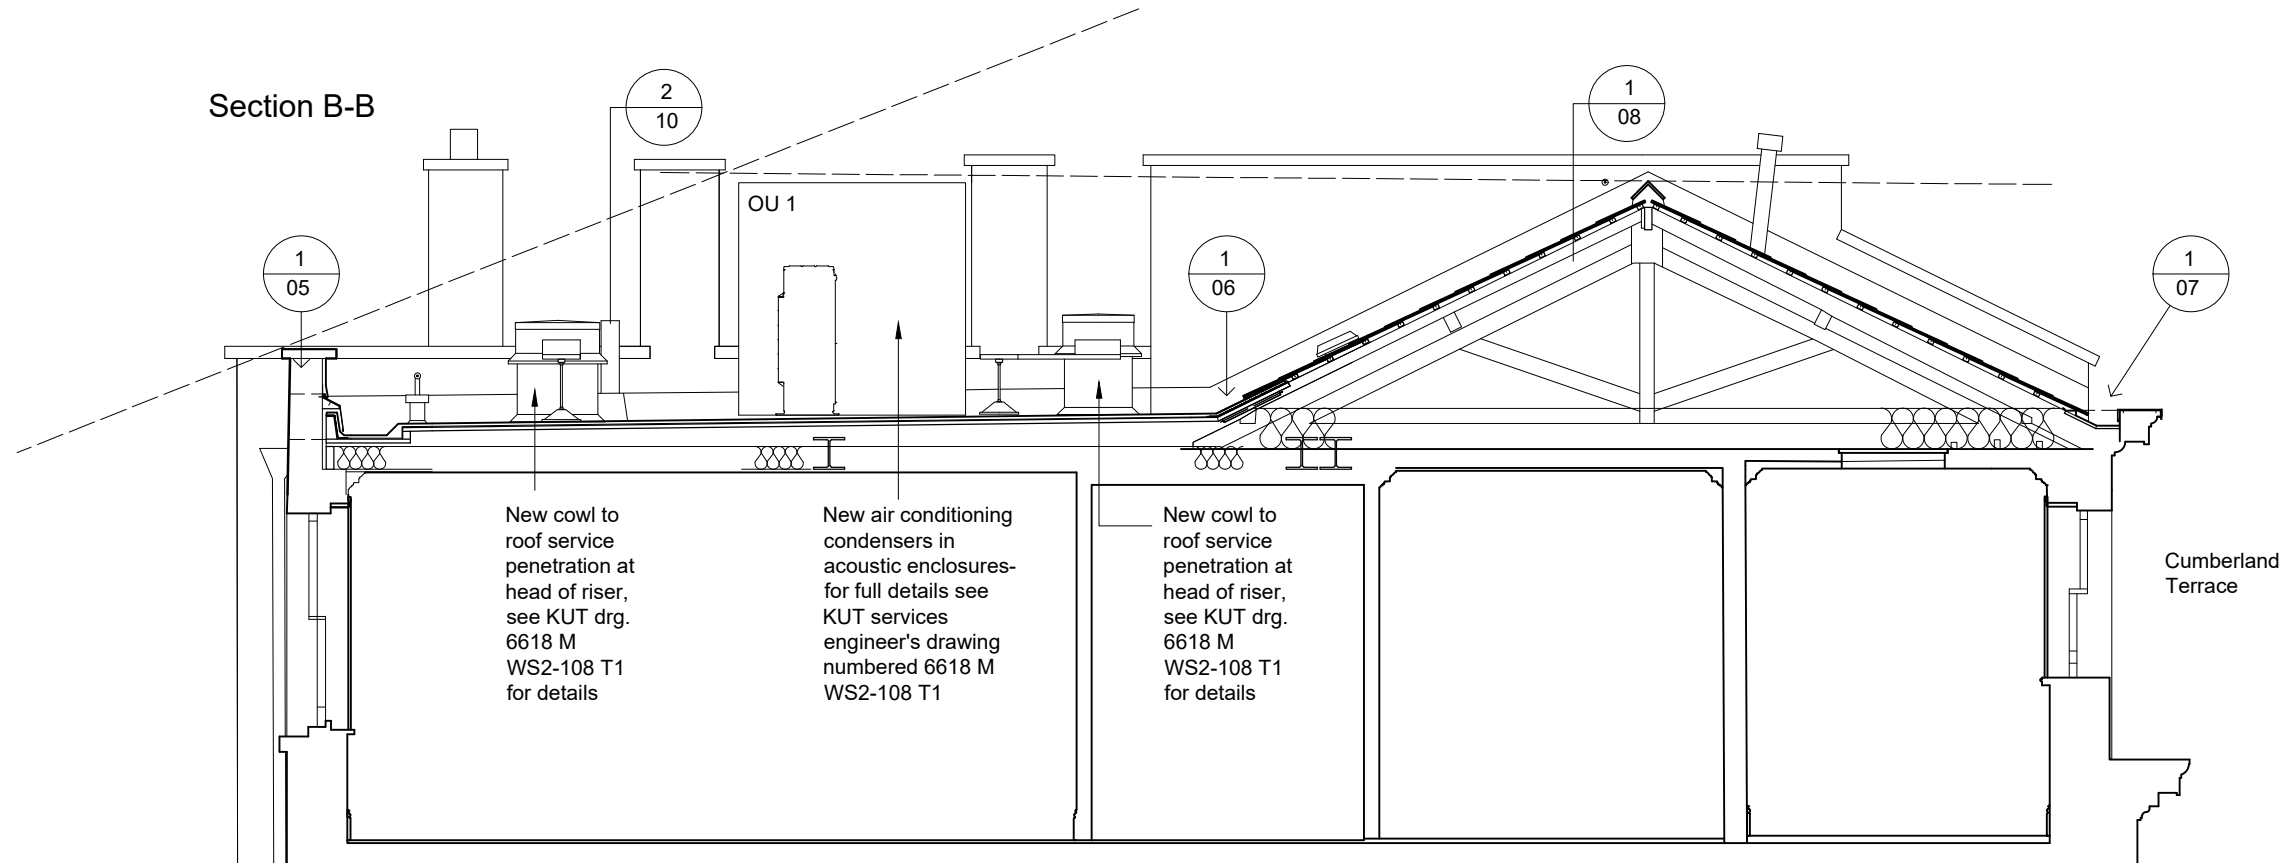

Notes :

- 1 Millbridge drawings to be read in conjunction Millbridge Roof Inspection Survey Report, dated 13-05-20 which is the basis for the works shown.
- 2 Cracks to parapet render & copings to be repaired and all previously painted areas to be re- painted.
- 3 New weathering cravats to be provided to all stacks where these pass through the roof coverings. New bird-guards to be provided to top of stacks.
- 4 New slates to be natural slate 610 x 305, laid to gauge to suit roof pitch of approx. 26 degrees.
- 5 New leadwork to be in accordance with BSEN 12588 : 2006. To be finished with patination oil.
- 6 New asphalt for roofing to conform to R988/ T25 to BS 6925: 1988
- 7 Horizontal safety line to be fixed to roof by MSA Latchways or equal approved. Detailed design by specialist.



rev.	date	description
A	16-09-20	Updated to co ordinate with KUT services engineer's drawing issue of 15-09-20
B	05-10-20	Project title revised
C	29-10-20	Project title revised
D	05-02-21	Updated to co ordinate with other consultant's drawings : Collett Zarzycki issue of 03-02-21KUT services engineer's issue of 04-02-21 & Michael Barclay Partnership issue of 03-02-21
E	05-03-21	Updated with change in roof plant layout, access hatch substituted for openable rooflight, sunpipe rooflight added

client

JONATHAN & NATHALIE ESFANDI

property

55 CUMBERLAND TERRACE
LONDON NW1 4HJ

project

PROPOSED ALTERATIONS

drawing

MAIN ROOF
SECTIONS AS PROPOSED

scale

1 : 50 @ A3

date

10-09-20

drawn

MPP

checked

drawing no.

11188-04

revision

E



MILLBRIDGE

16 Watermark Way
Foxholes Business Park
Hertford
Hertfordshire SG13 7TZ
01992 300 301