



Plan at upper roof level

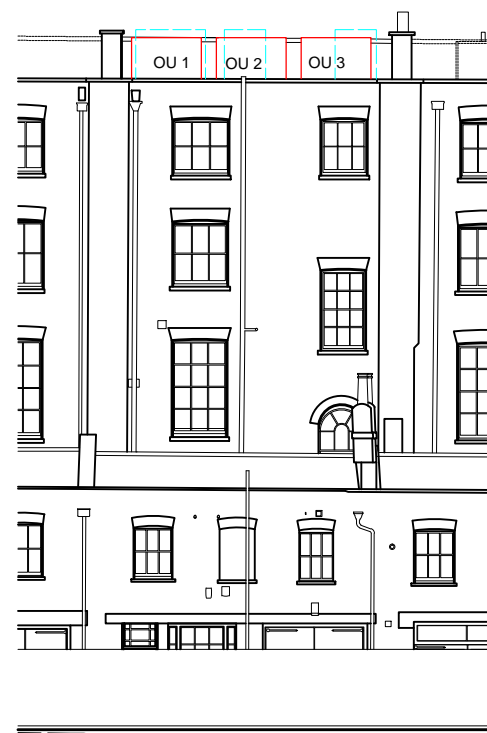

Elevation to Albany Street

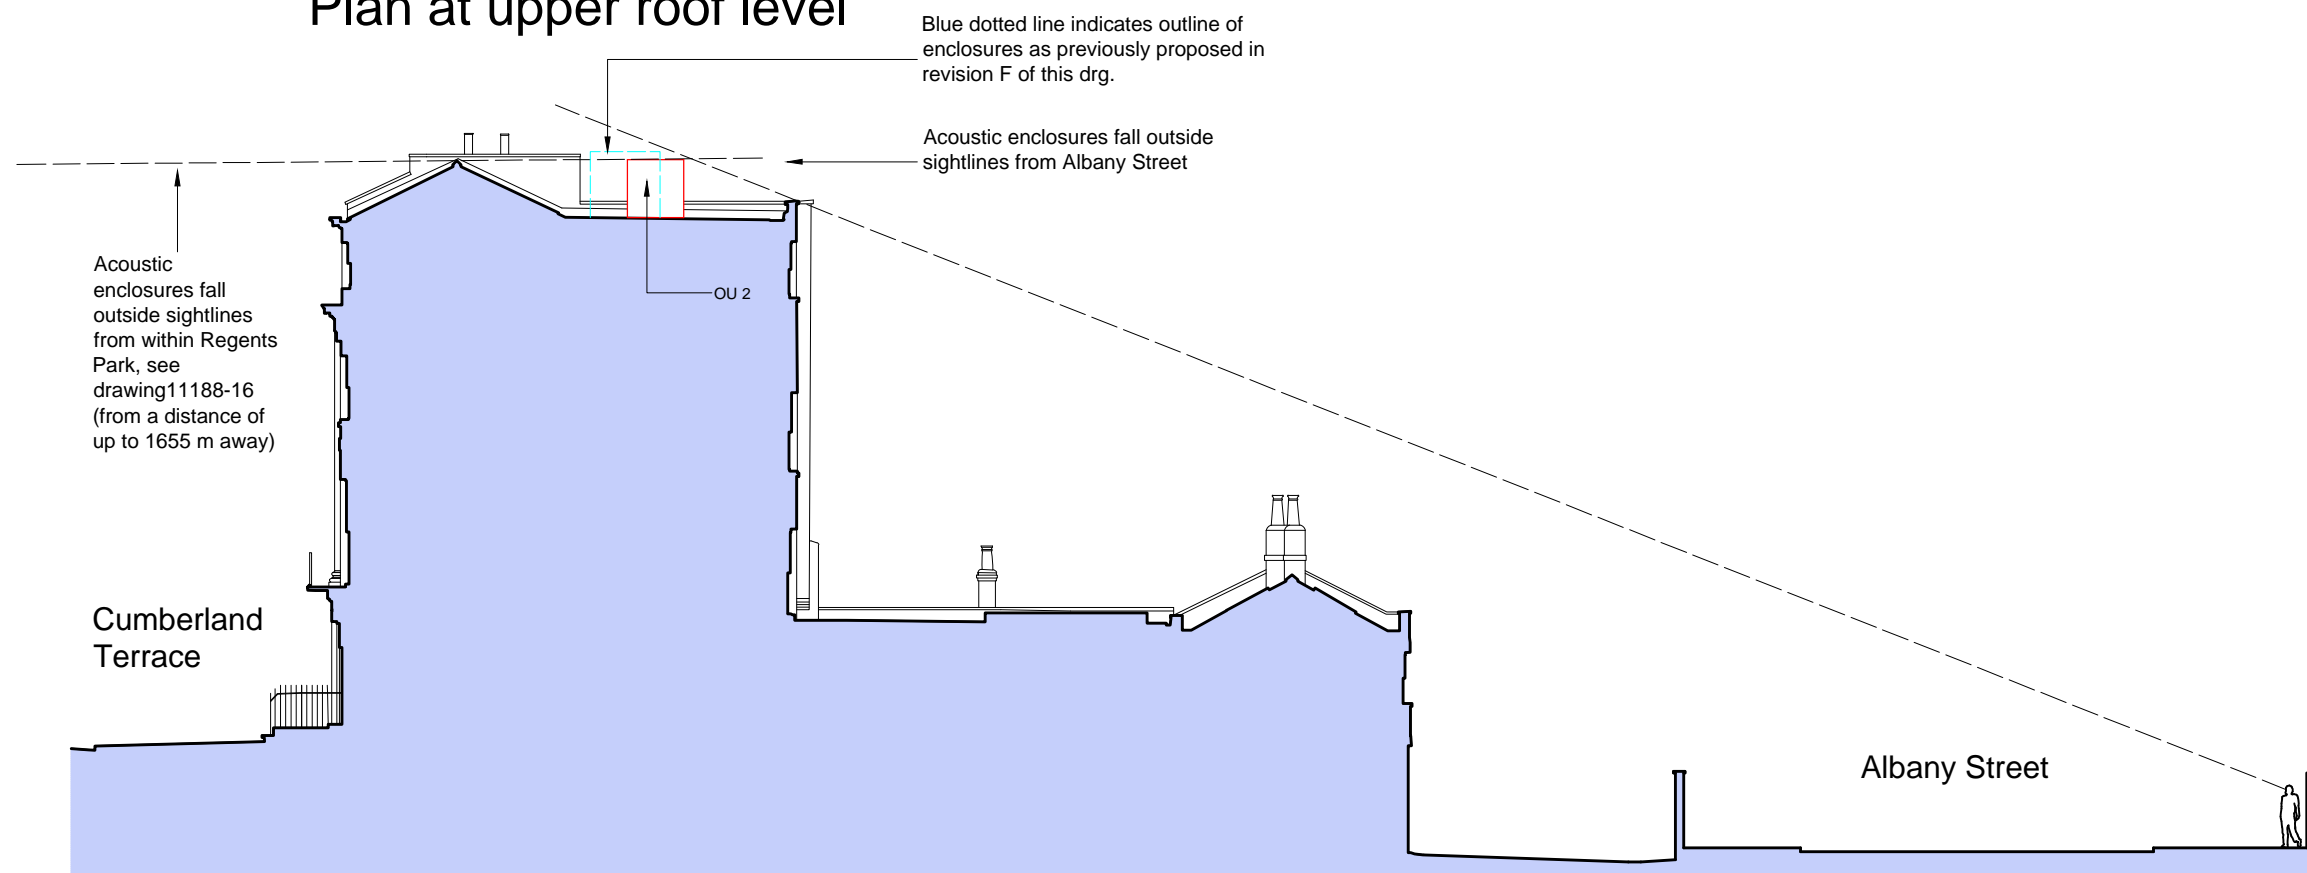

Section A-A

rev.	date	description
A	20-01-21	Sightline information added
B	21-01-21	Roof plant revised
C	25-01-21	Roof plant moved towards roof ridge, note on drg. 15 added
D	27-01-21	Updated
E	05-02-21	Roof plant updated as KUT drg. 6618 M 108 P6
F	06-02-21	Project title revised
G	25-02-21	Roof plant revised
H	03-03-21	Roof plant revised
i	03-03-21	Notes added
J	05-03-21	Roof plant revised

client
**JONATHAN &
 NATHALIE ESFANDI**

property
**55 CUMBERLAND TERRACE
 LONDON NW1 4HJ**

project
PROPOSED ALTERATIONS

drawing
**MAIN ROOF- PROPOSED PLANT
 VIEWS FROM SURROUNDINGS (1)**

scale
1: 200 @ A3

date
14-12-20

drawn
MPP

checked

drawing no.
11188-13

revision
J



16 Watermark Way
 Foxholes Business Park
 Hertford
 Hertfordshire SG13 7TZ
 01992 300 301