

- Key to Proposed Works**
1. Light refurbish and repaint railings as existing in this area
 2. Cafe 'Open/Closed' sign fixed to railings
 3. Repaint the pole as existing with new metal coloured ribbons (refer to D&A statement)
 4. Investigate options of relocating street sign with highways and minor brickwork repairs to this location as required
 5. Uplighters to illuminate 'CECIL SHARP HOUSE'
 6. Fairy lights strung between the building and the trees to help with way finding to the entrance for evening events.
 7. Ground lights to help with way finding to the entrance for evening events.
 8. Prune trees to help visibility and way finding.
 9. 2 no condensers for the kitchen facilities stacked one upon each other (refer to elevation)

Copyright Hawkins/Brown Architects
No implied licence exists. This drawing should not be used to calculate areas for the purposes of valuation. Do not scale this drawing. All dimensions to be checked on site by the contractor and such dimensions to be their responsibility. All work must comply with relevant British Standards and Building Regulations requirements. Drawing errors and omissions to be reported to the architect.

Revisions

Pamphilon Architects
studio@pamphilonarchitects.uk


Project
Cecil Sharp House
NW1 7AY

Drawing
Proposed
Site Plan

Scale at A0 (A2)	Date
1:100	January 2021
Job Number	Drawing No. Rev
AP30	DWG_1100
Drawn by	Checked by
	AP

Status

Planning

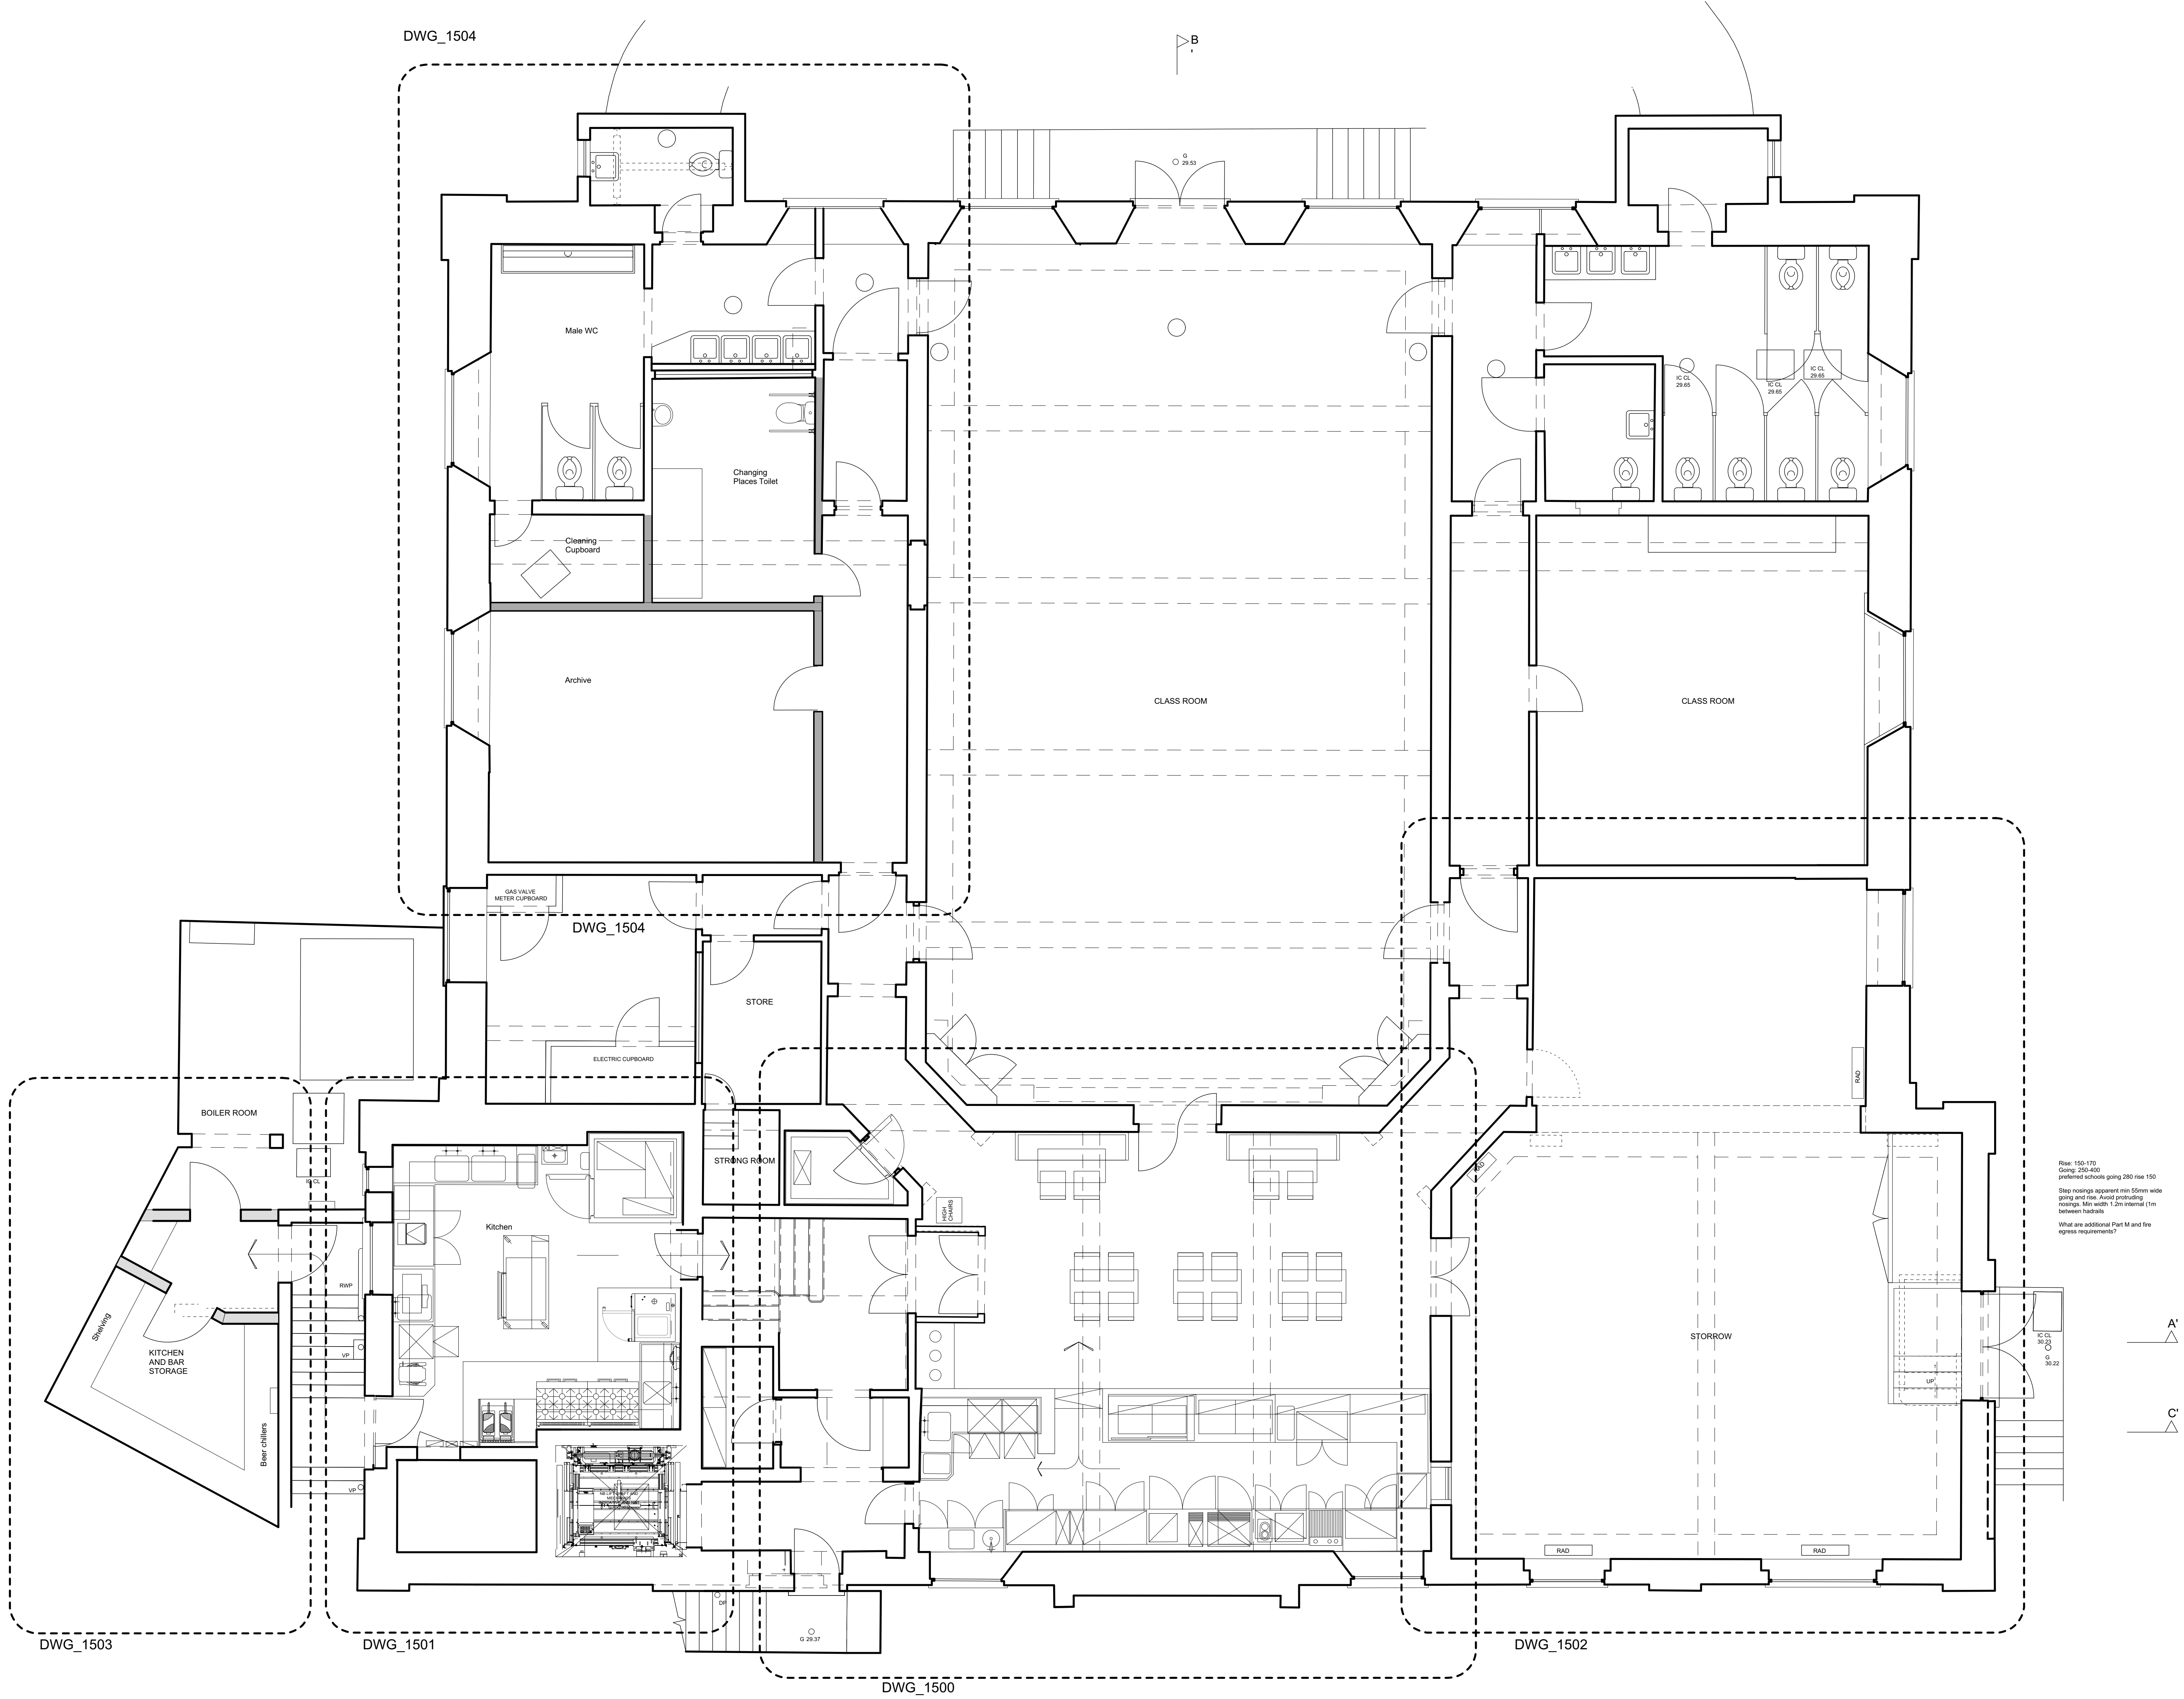

Copyright Hawkins/Brown Architects
No implied licence exists. This drawing should not be used to calculate areas for the purposes of valuation. Do not scale this drawing. All dimensions to be checked on site by the contractor and such dimensions to be their responsibility. All work must comply with relevant British Standards and Building Regulations requirements. Drawing errors and omissions to be reported to the architect.

Revisions

Pamphilon Architects
studio@pamphilonarchitects.uk

Project
**Cecil Sharp House
NW1 7AY**


Drawing
**Proposed
GA Plan
Basement**

Scale at A0 (A2) 1:50	Date January 2021
---------------------------------	-----------------------------

Job Number AP30	Drawing No. DWG_12B1	Rev
---------------------------	--------------------------------	-----

Drawn by	Checked by AP
----------	-------------------------

Status
Planning

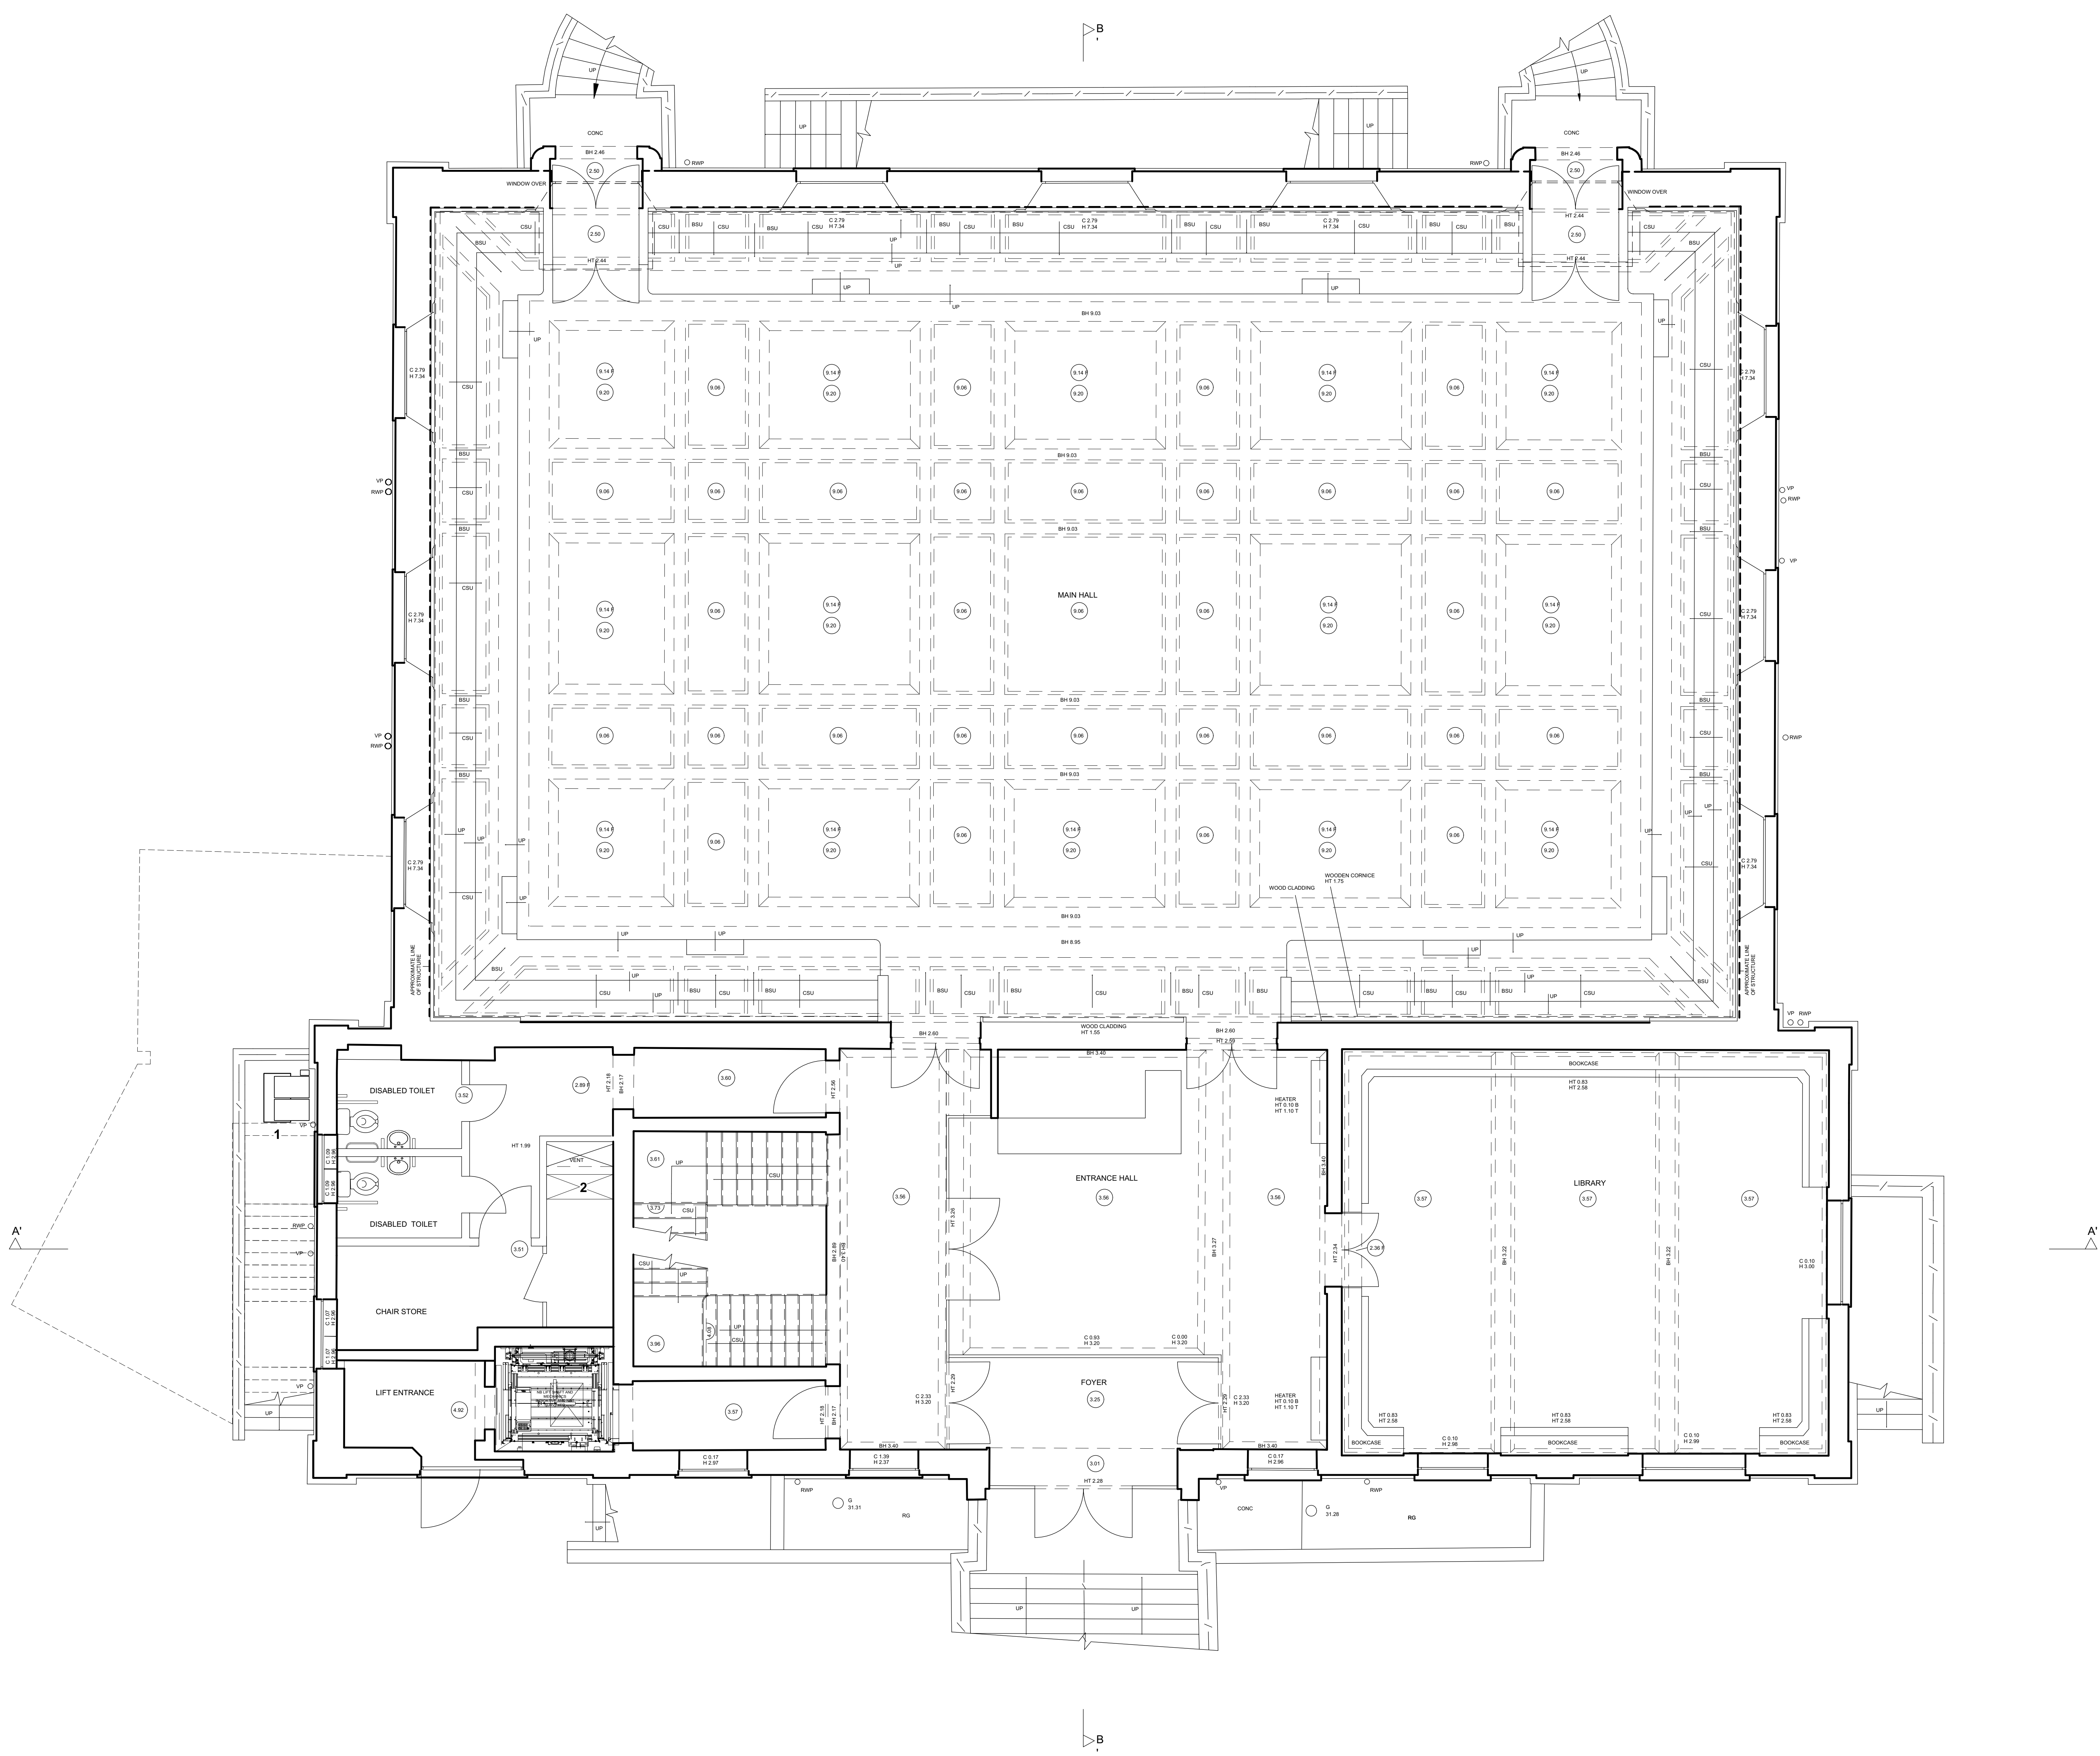

- Key to Proposed Works**
1. Ductwork up to roof servicing new kitchen with 2 no. condensors below
 2. Void created for ductwork up to roof servicing new kitchen

Copyright Hawkins/Brown Architects
No implied licence exists. This drawing should not be used to calculate areas for the purposes of valuation. Do not scale this drawing. All dimensions to be checked on site by the contractor and such dimensions to be their responsibility. All work must comply with relevant British Standards and Building Regulations requirements. Drawing errors and omissions to be reported to the architect.

Revisions


Pamphilon Architects
studio@pamphilonarchietcts.uk

Project Cecil Sharp House NW1 7AY		
Drawing Proposed Ground Floor		
Scale at A0 (A2) 1:50	Date January 2021	
Job Number AP30	Drawing No. DWG_1200	Rev
Drawn by	Checked by AP	
Status Planning		

Key to Proposed Works
1. Ductwork up to roof servicing new kitchen
2. Void created for ductwork up to roof servicing new kitchen

Copyright Hawkins/Brown Architects
No implied licence exists. This drawing should not be used to calculate areas for the purposes of valuation. Do not scale this drawing. All dimensions to be checked on site by the contractor and such dimensions to be their responsibility. All work must comply with relevant British Standards and Building Regulations requirements. Drawing errors and omissions to be reported to the architect.

Revisions

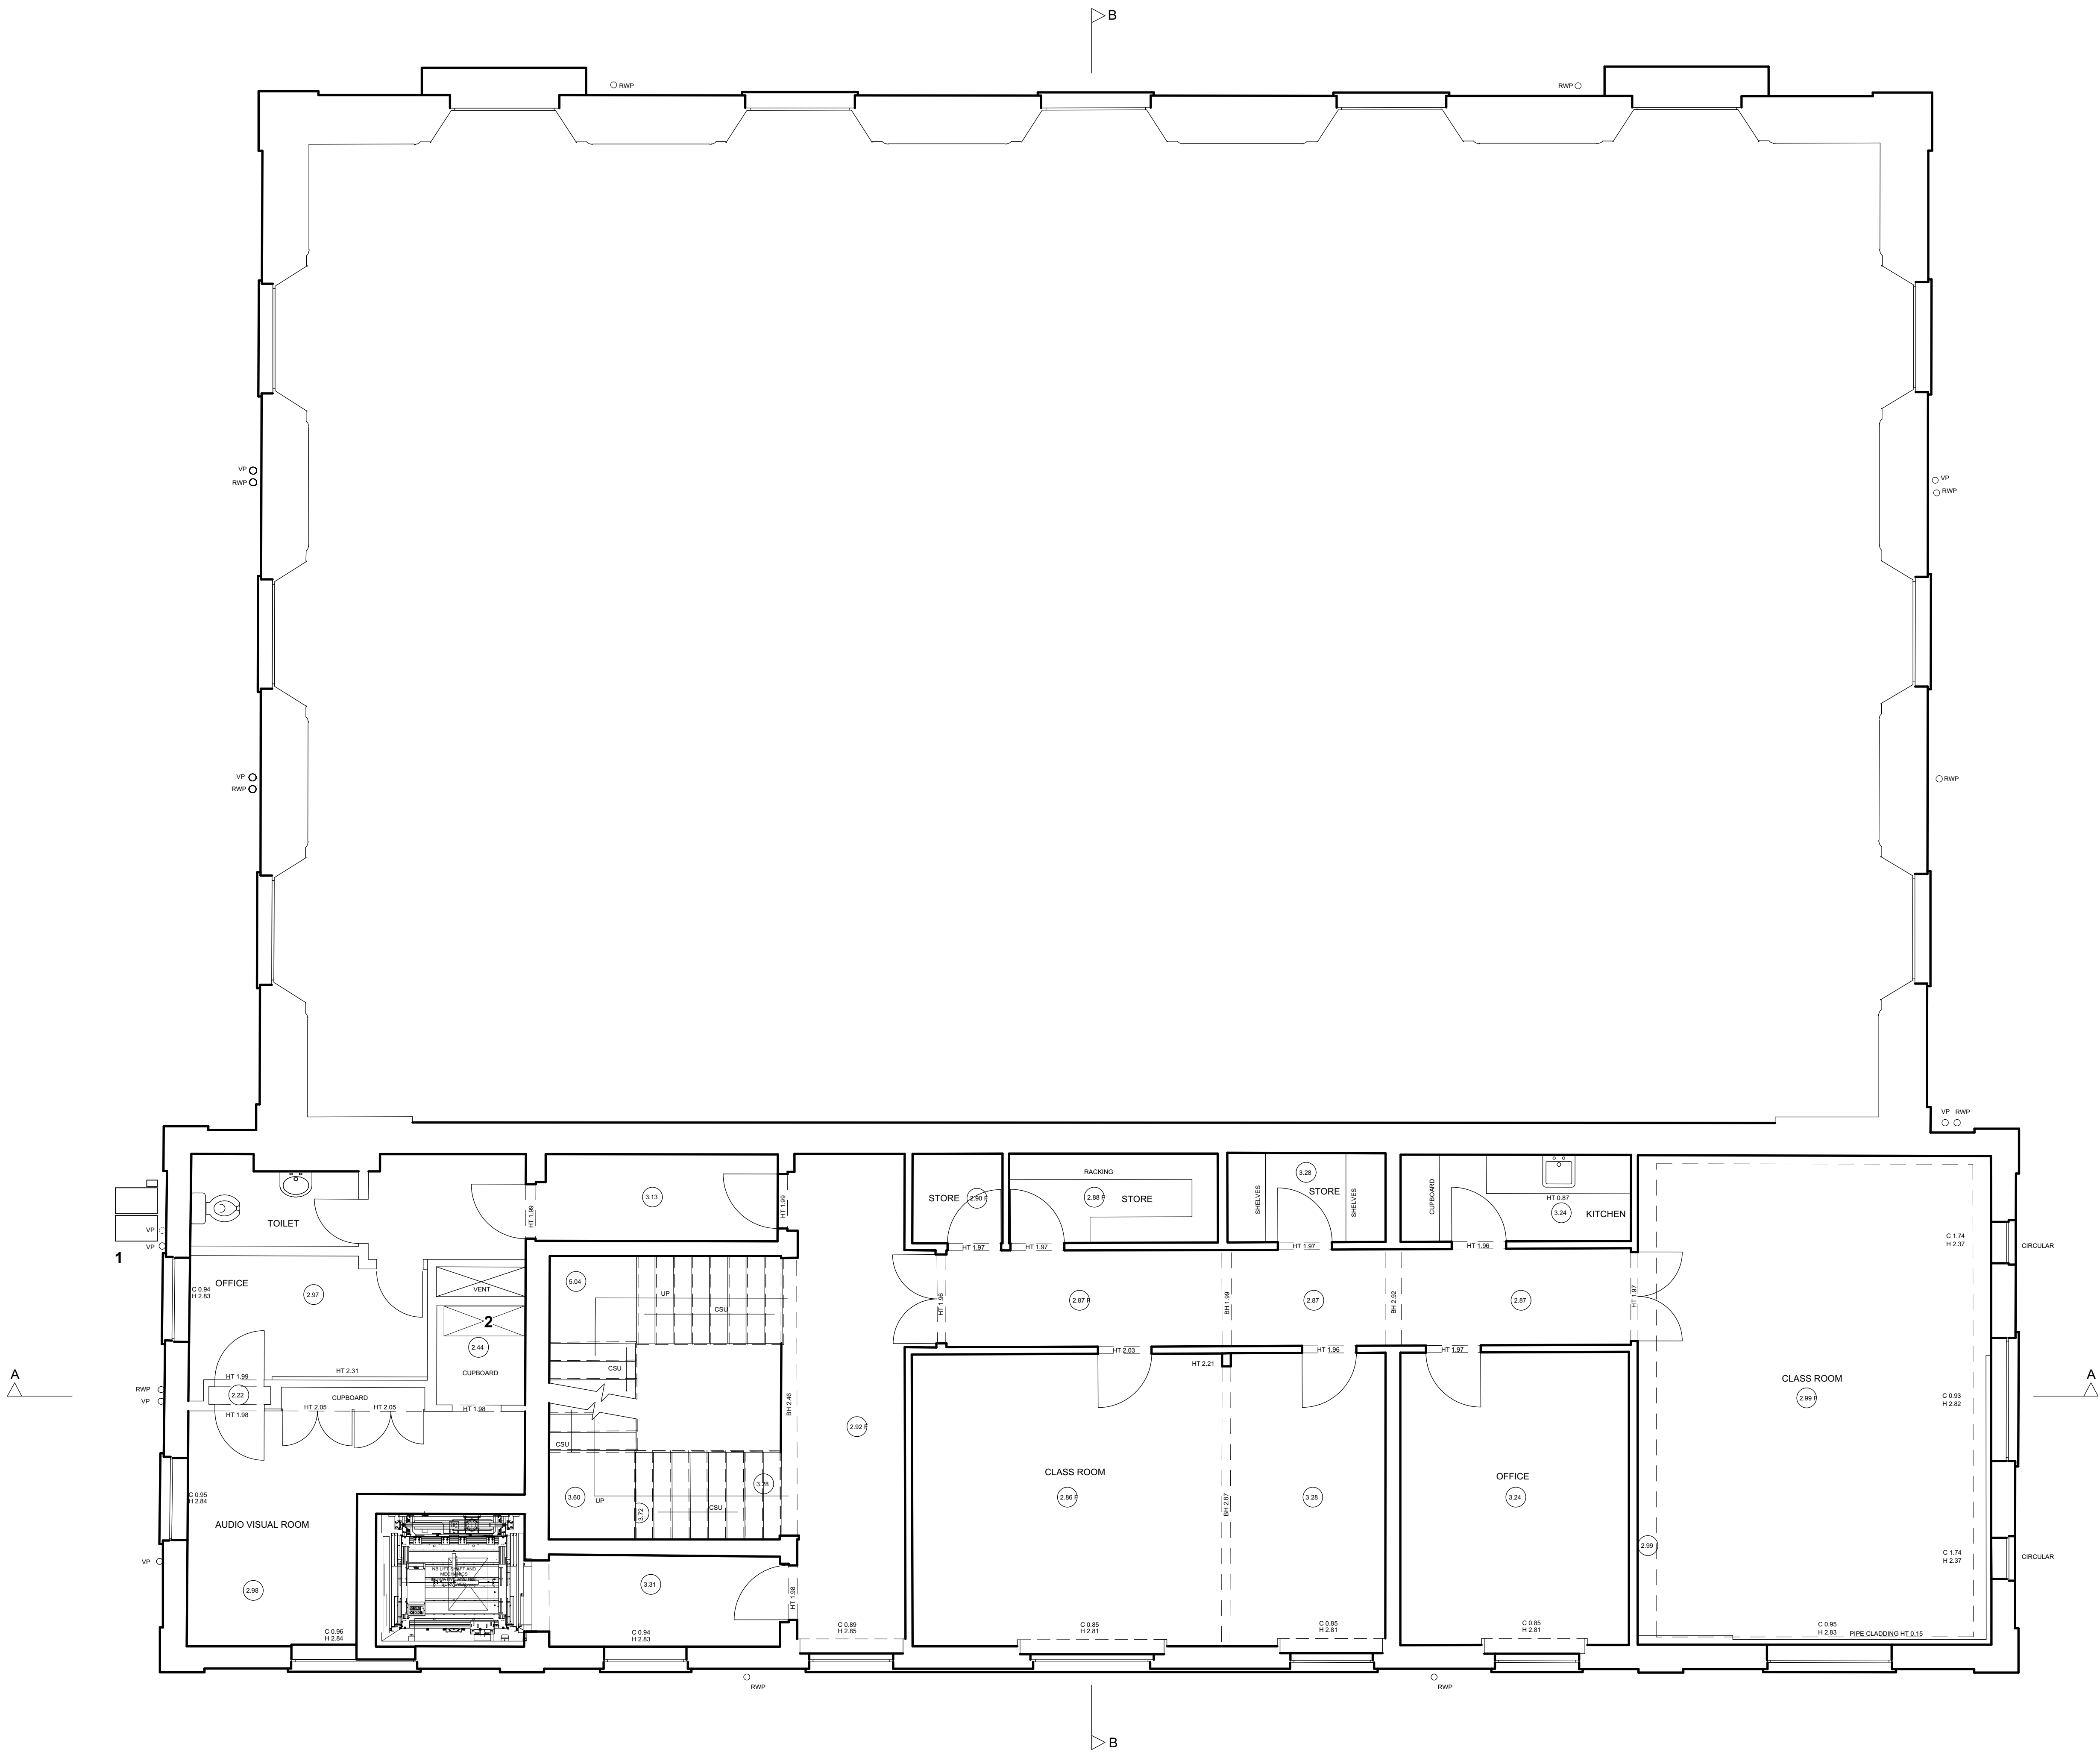


Pamphilon Architects
studio@pamphilonarchietcts.uk

Project Cecil Sharp House NW1 7AY		
Drawing Proposed First Floor		
Scale at A0 (A2) 1:50	Date January 2021	
Job Number AP30	Drawing No. DWG_1201	Rev
Drawn by AP	Checked by AP	
Status Planning		

- Key to Proposed Works**
1. Ductwork up to roof servicing new kitchen
 2. Void created for ductwork up to roof servicing new kitchen

Copyright Hawkins/Brown Architects
No implied licence exists. This drawing should not be used to calculate areas for the purposes of valuation. Do not scale this drawing. All dimensions to be checked on site by the contractor and such dimensions to be their responsibility. All work must comply with relevant British Standards and Building Regulations requirements. Drawing errors and omissions to be reported to the architect.

Revisions

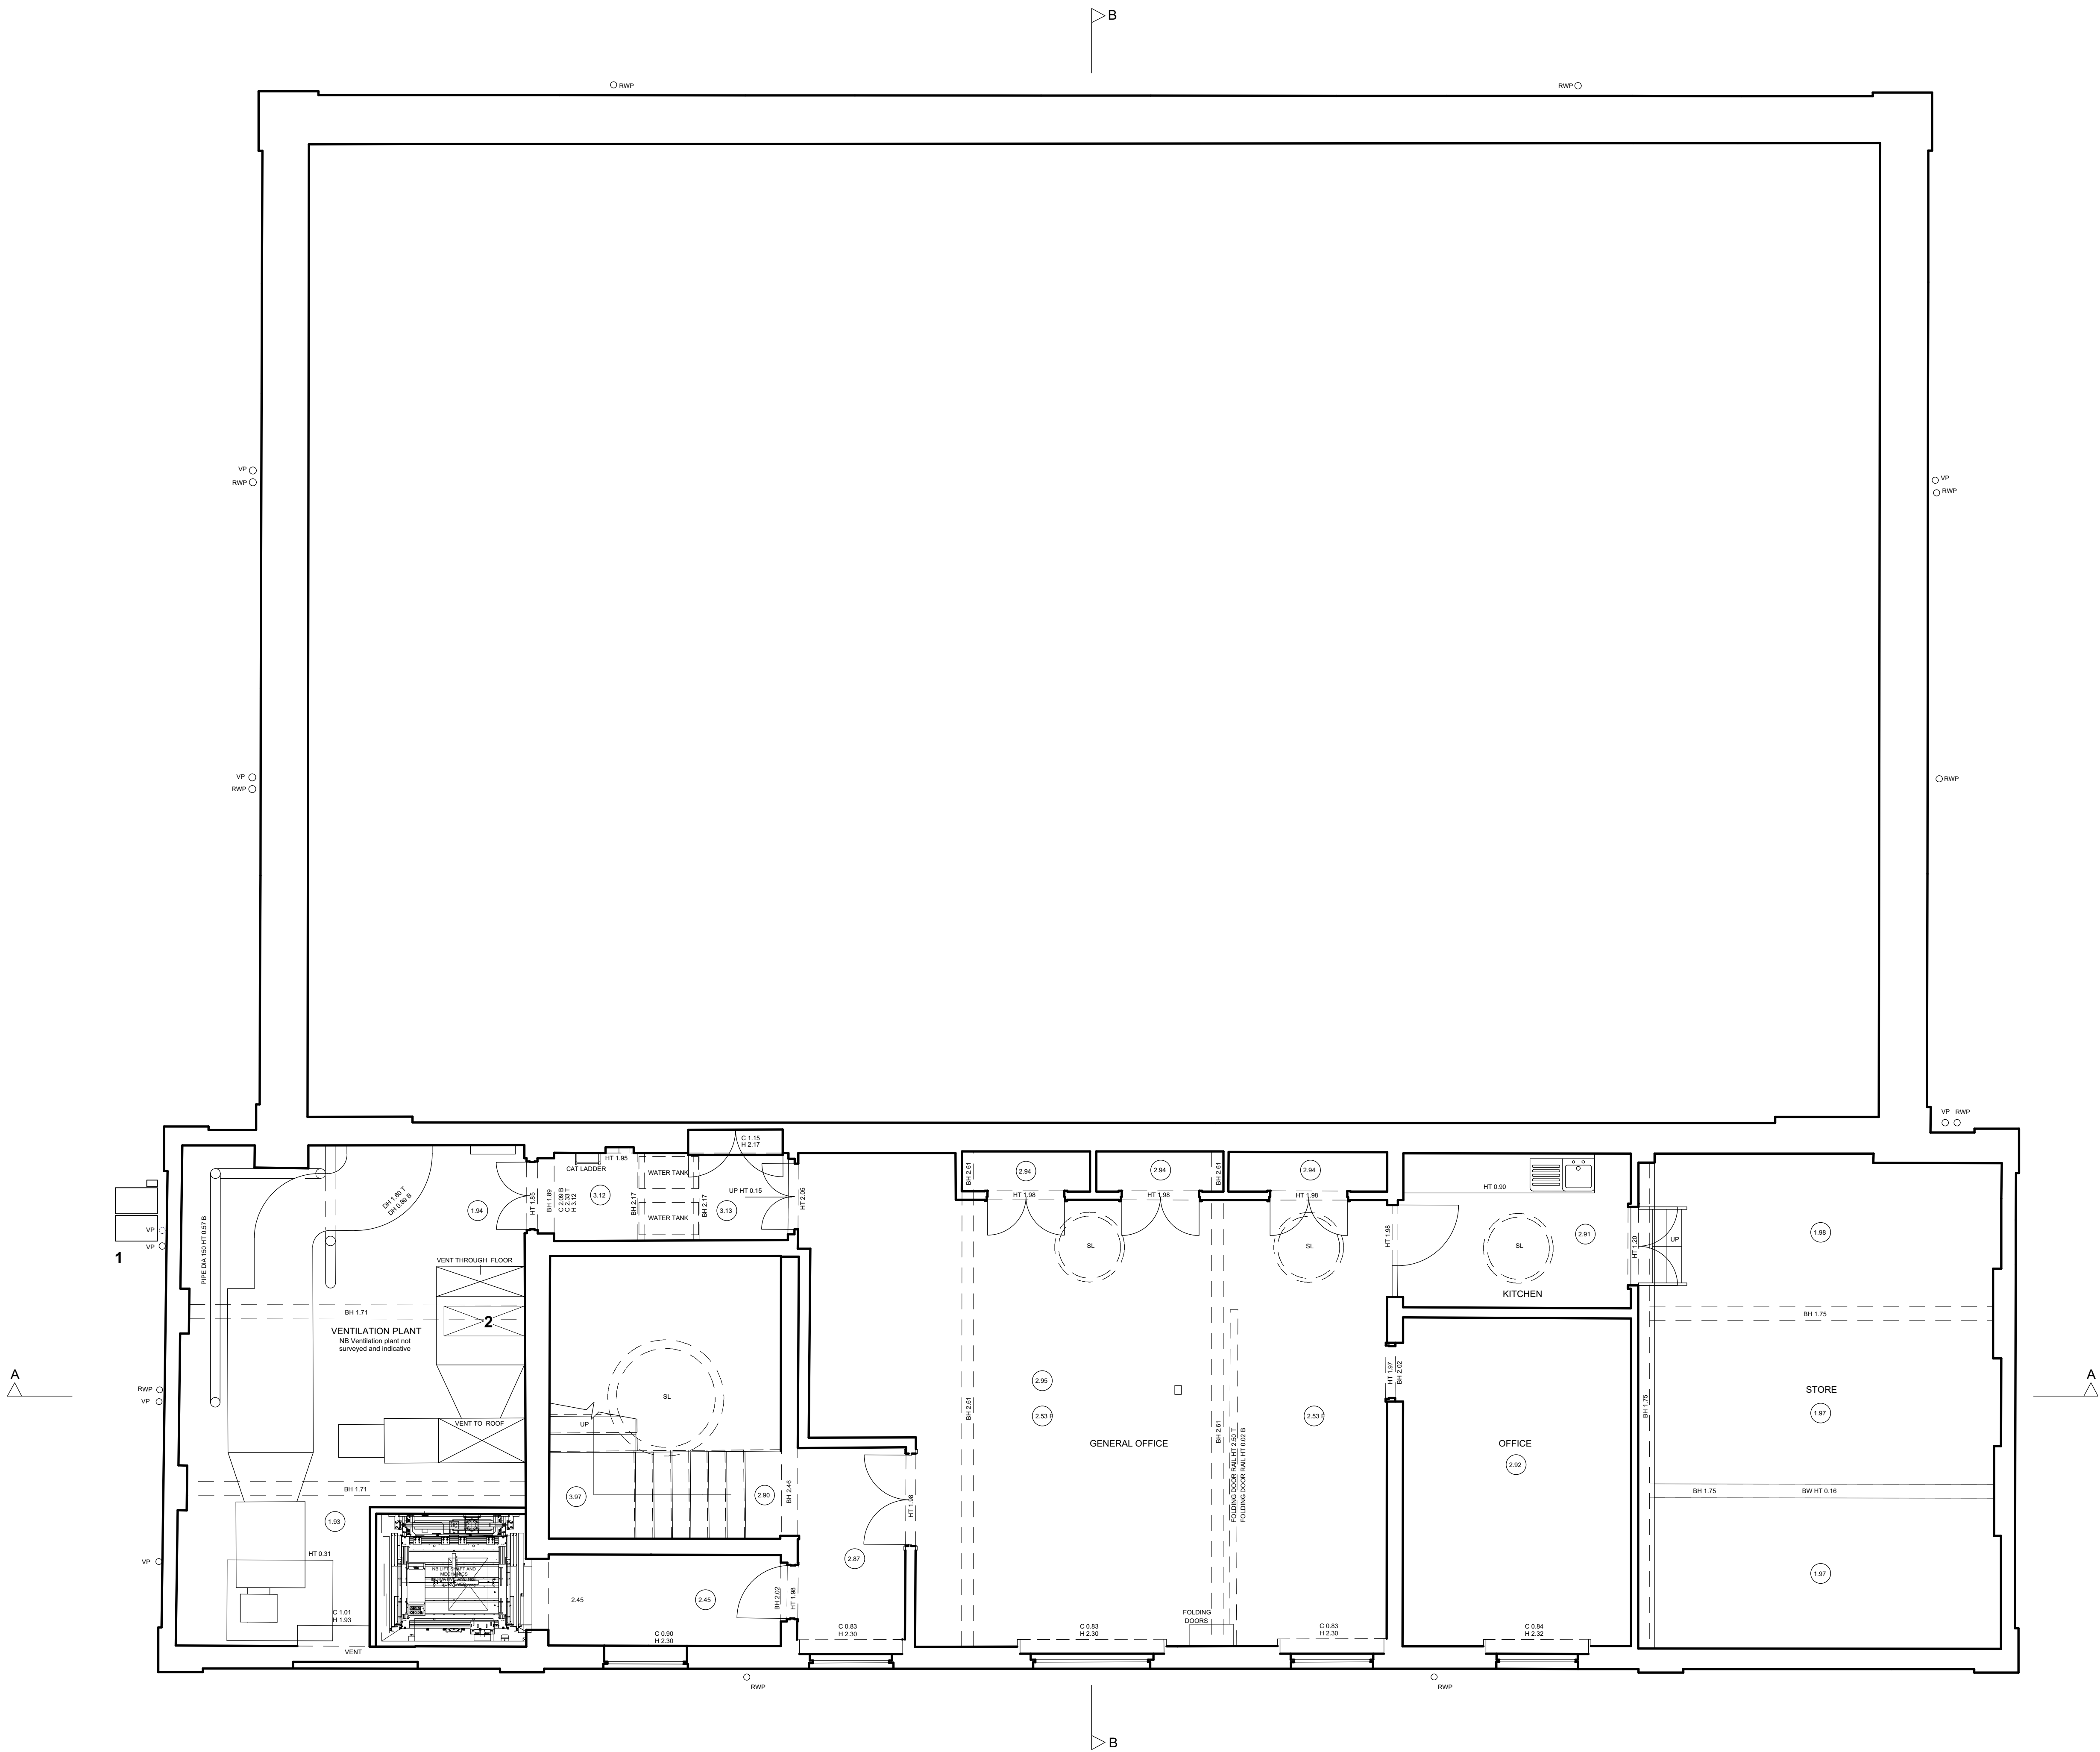

Pamphilon Architects
studio@pamphilonarchitects.uk


Project Cecil Sharp House NW1 7AY		
Drawing Proposed Second Floor		
Scale at A0 (A2) 1:50	Date January 2021	
Job Number AP30	Drawing No. DWG_1202	Rev
Drawn by	Checked by AP	
Status Planning		

Key to Proposed Works

1. Ductwork up to roof servicing the new kitchen
2. Void created for ductwork up to roof servicing the new kitchen
3. Plant servicing the kitchen on the flat roof
4. PV panels on the pitched roof

Copyright Hawkins|Brown Architects
No implied licence exists. This drawing should not be used to calculate areas for the purposes of valuation. Do not scale this drawing. All dimensions to be checked on site by the contractor and such dimensions to be their responsibility. All work must comply with relevant British Standards and Building Regulations requirements. Drawing errors and omissions to be reported to the architect.

Revisions

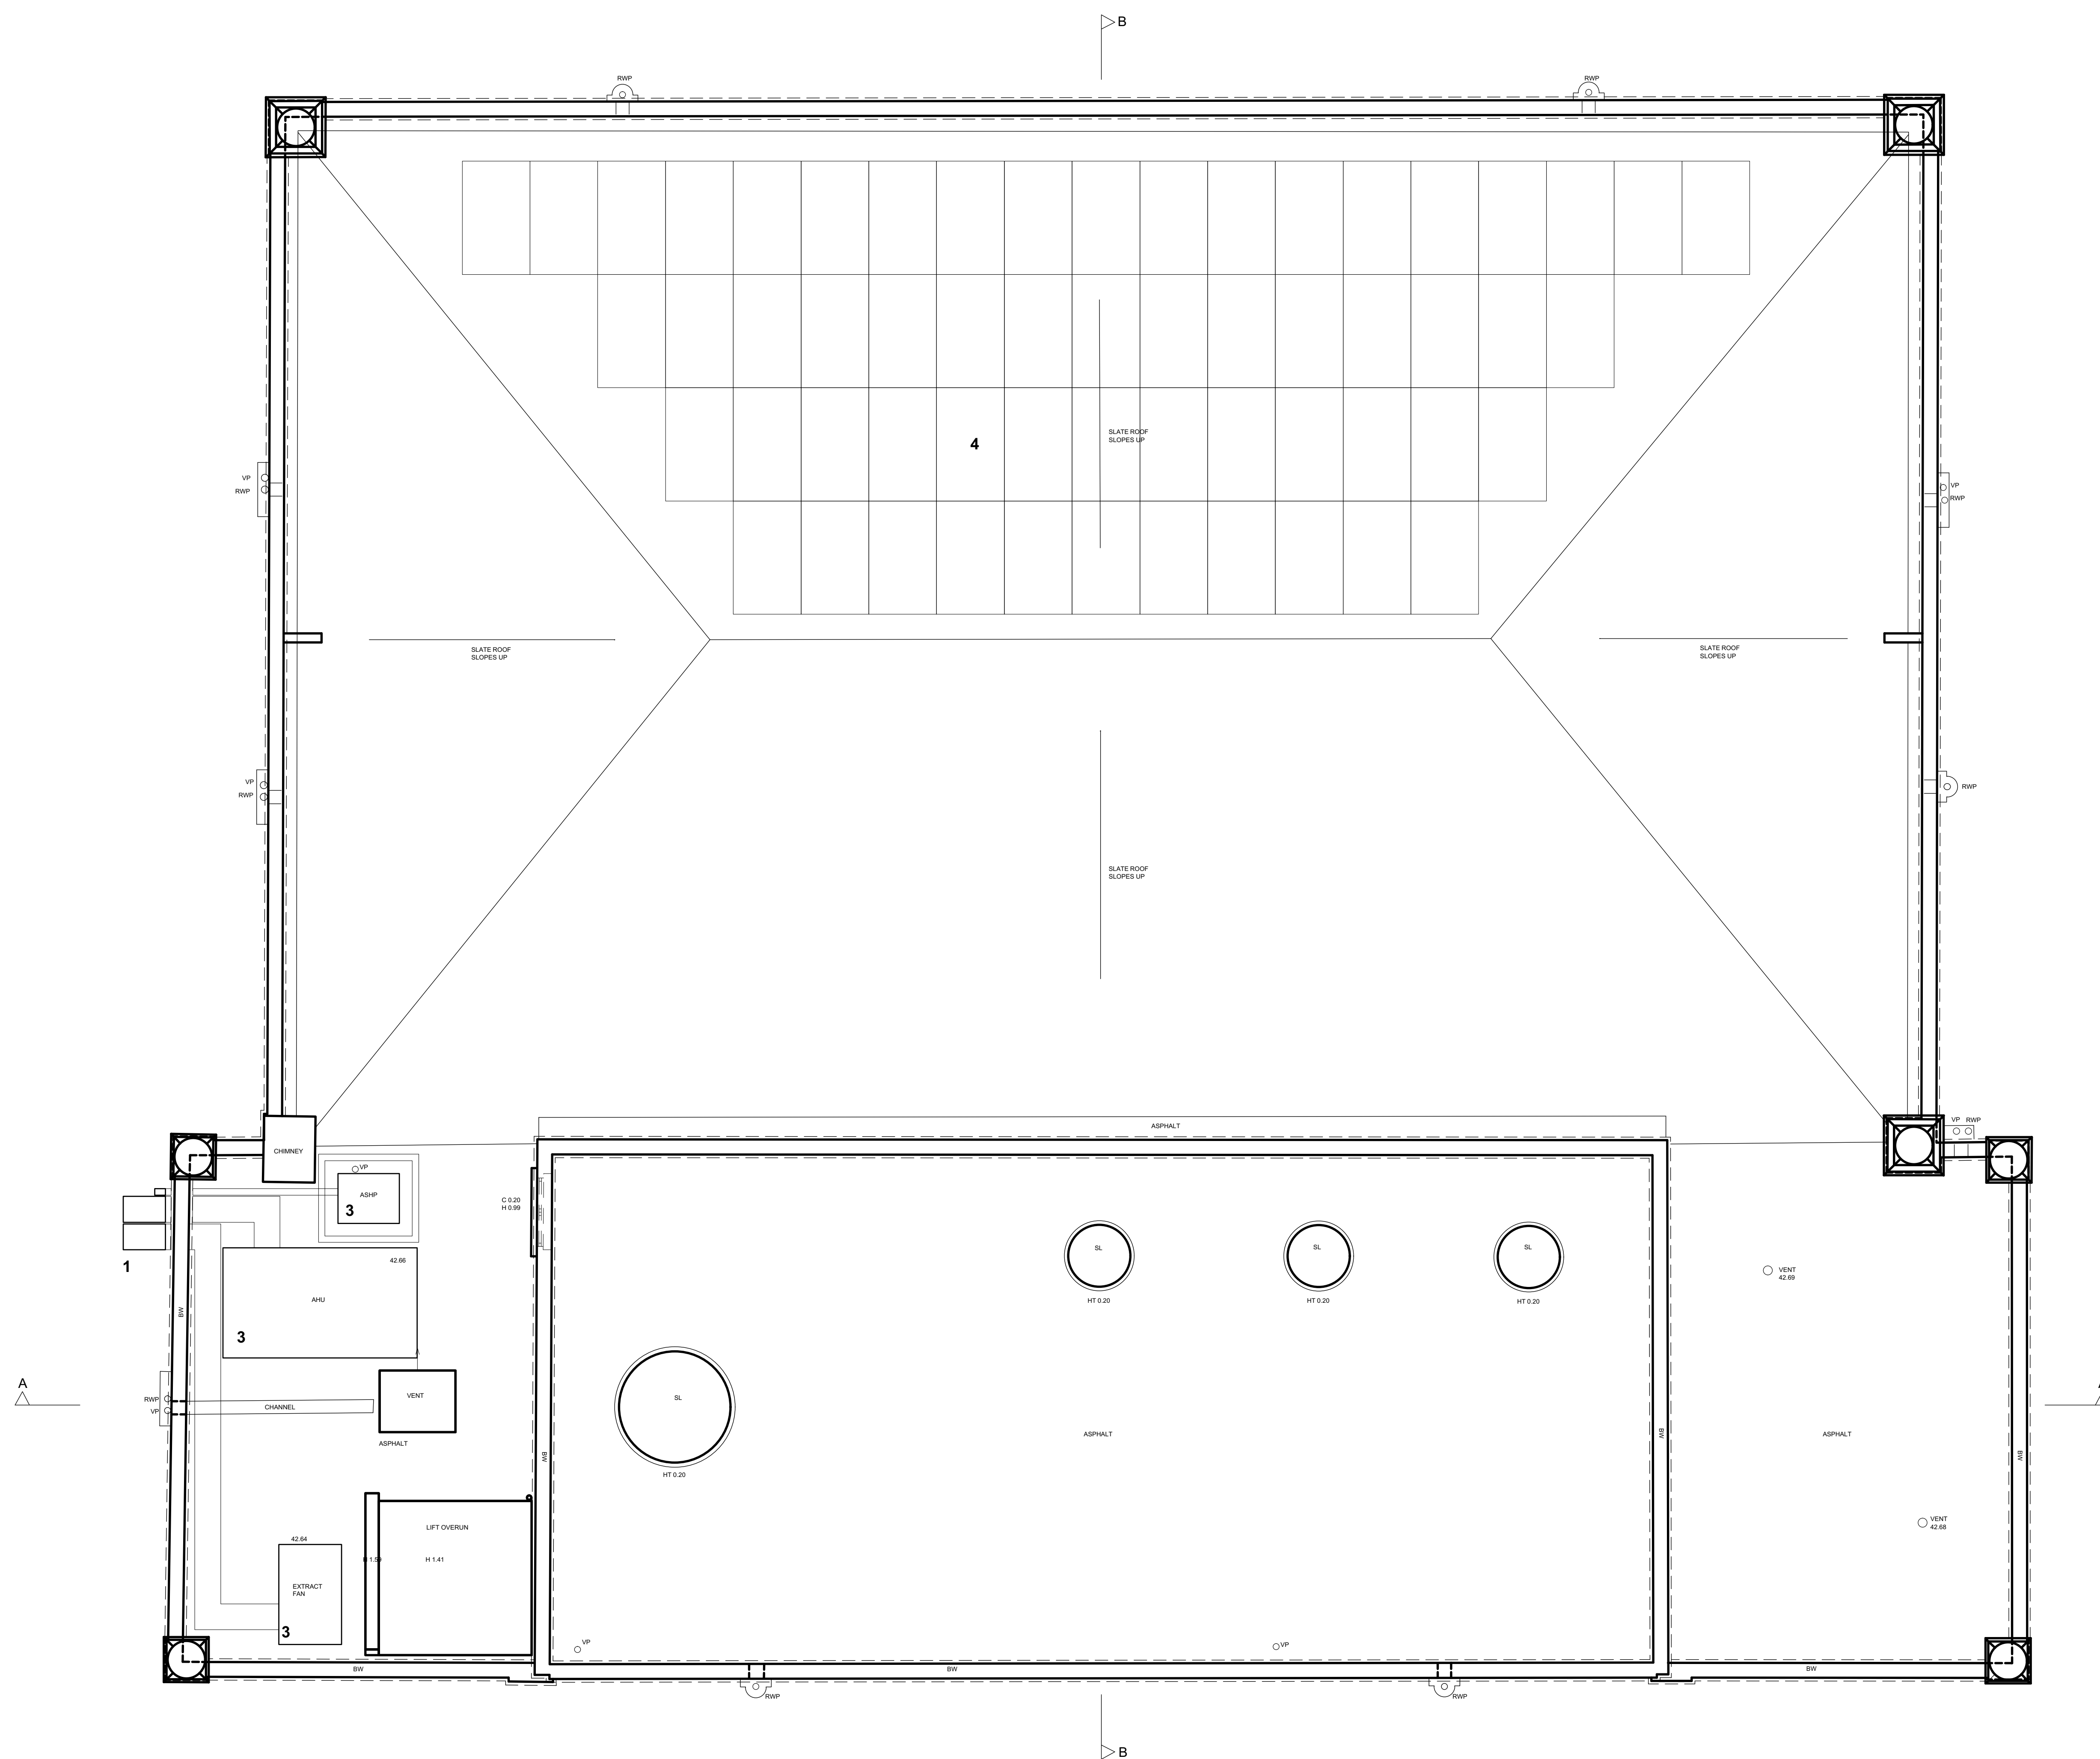

Pamphilon Architects
studio@pamphilonarchietcts.uk

Project
Cecil Sharp House
NW1 7AY


Drawing
Proposed
Roof Plan

Scale at A0 (A2)	Date
1:50	January 2021

Job Number AP30	Drawing No. Rev DWG_1203
--------------------	----------------------------------

Drawn by	Checked by AP
----------	-------------------------

Status
Planning

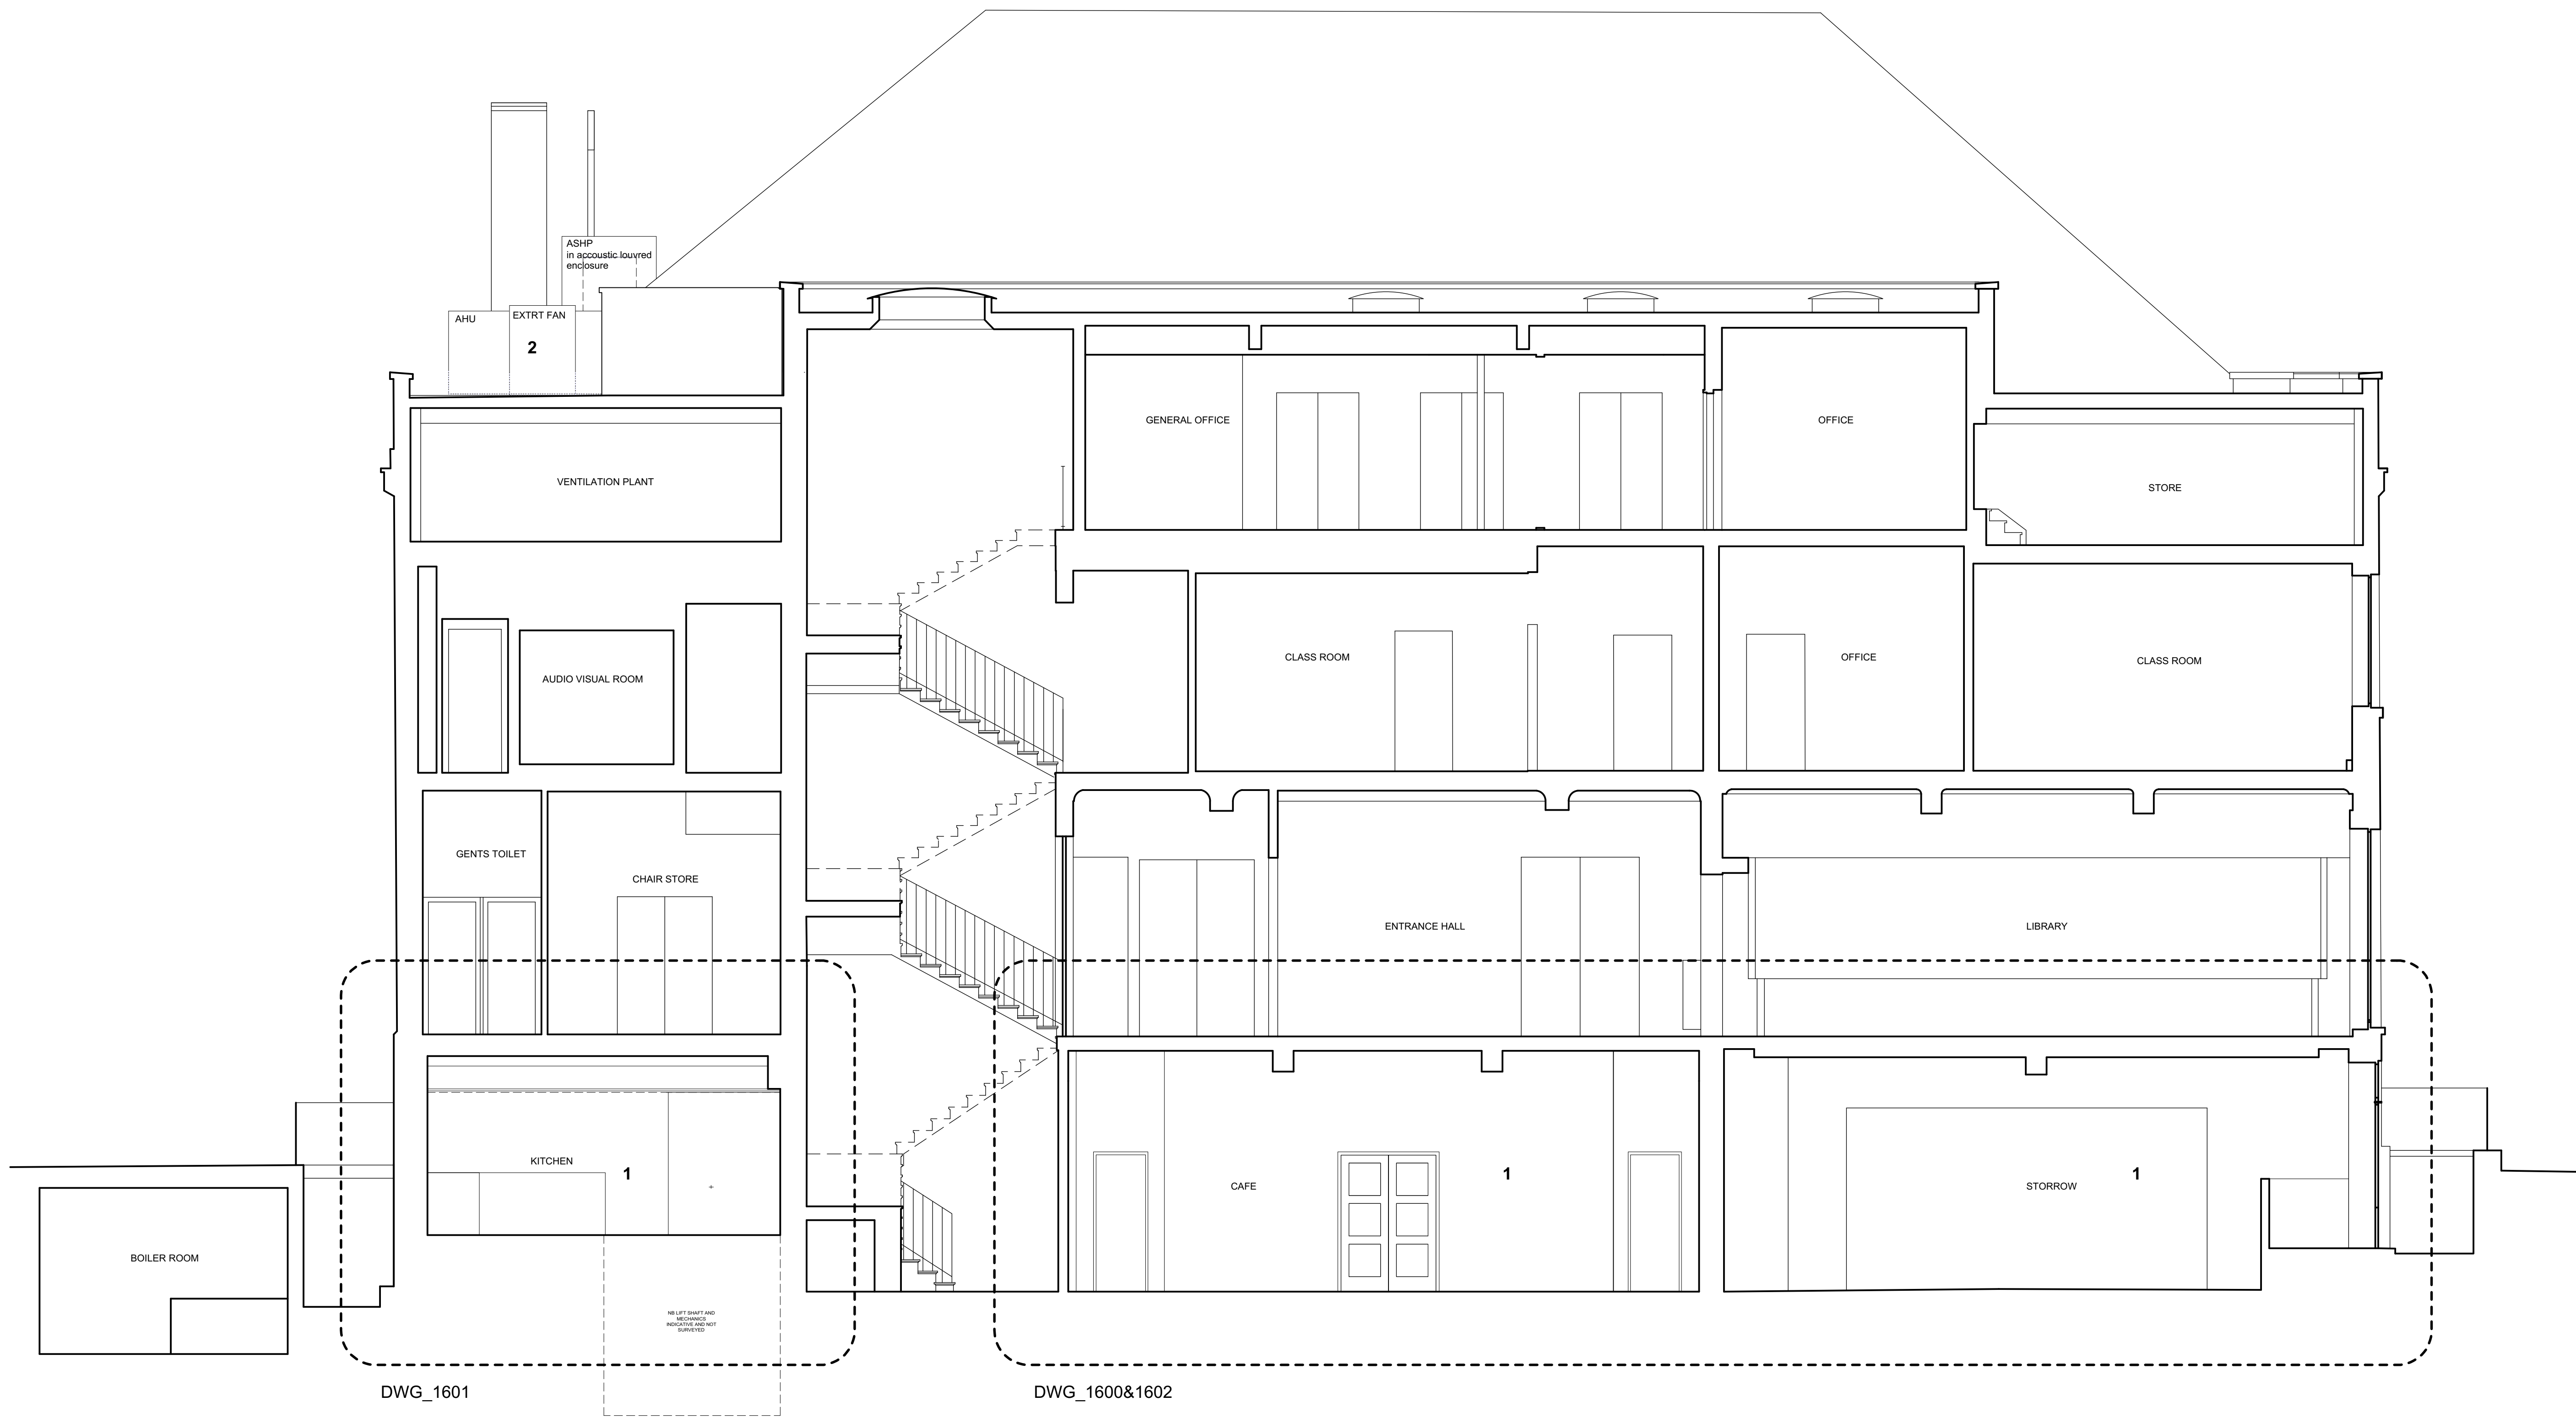


Key to Proposed Works
1. Refer to detail plans and elevations for proposed works to the Cafe/ Kitchen (old office) and Storror
2. Plant on the roof to service the new kitchen

Copyright Hawkins/Brown Architects
No implied licence exists. This drawing should not be used to calculate areas for the purposes of valuation. Do not scale this drawing. All dimensions to be checked on site by the contractor and such dimensions to be their responsibility. All work must comply with relevant British Standards and Building Regulations requirements. Drawing errors and omissions to be reported to the architect.

Revisions

Pamphilon Architects
studio@pamphilonarchitects.uk

Project Cecil Sharp House NW1 7AY		
Drawing Proposed Section AA		
Scale at A0 (A2) 1:50	Date January 2021	
Job Number AP30	Drawing No. DWG_1300	Rev
Drawn by	Checked by AP	
Status Planning		

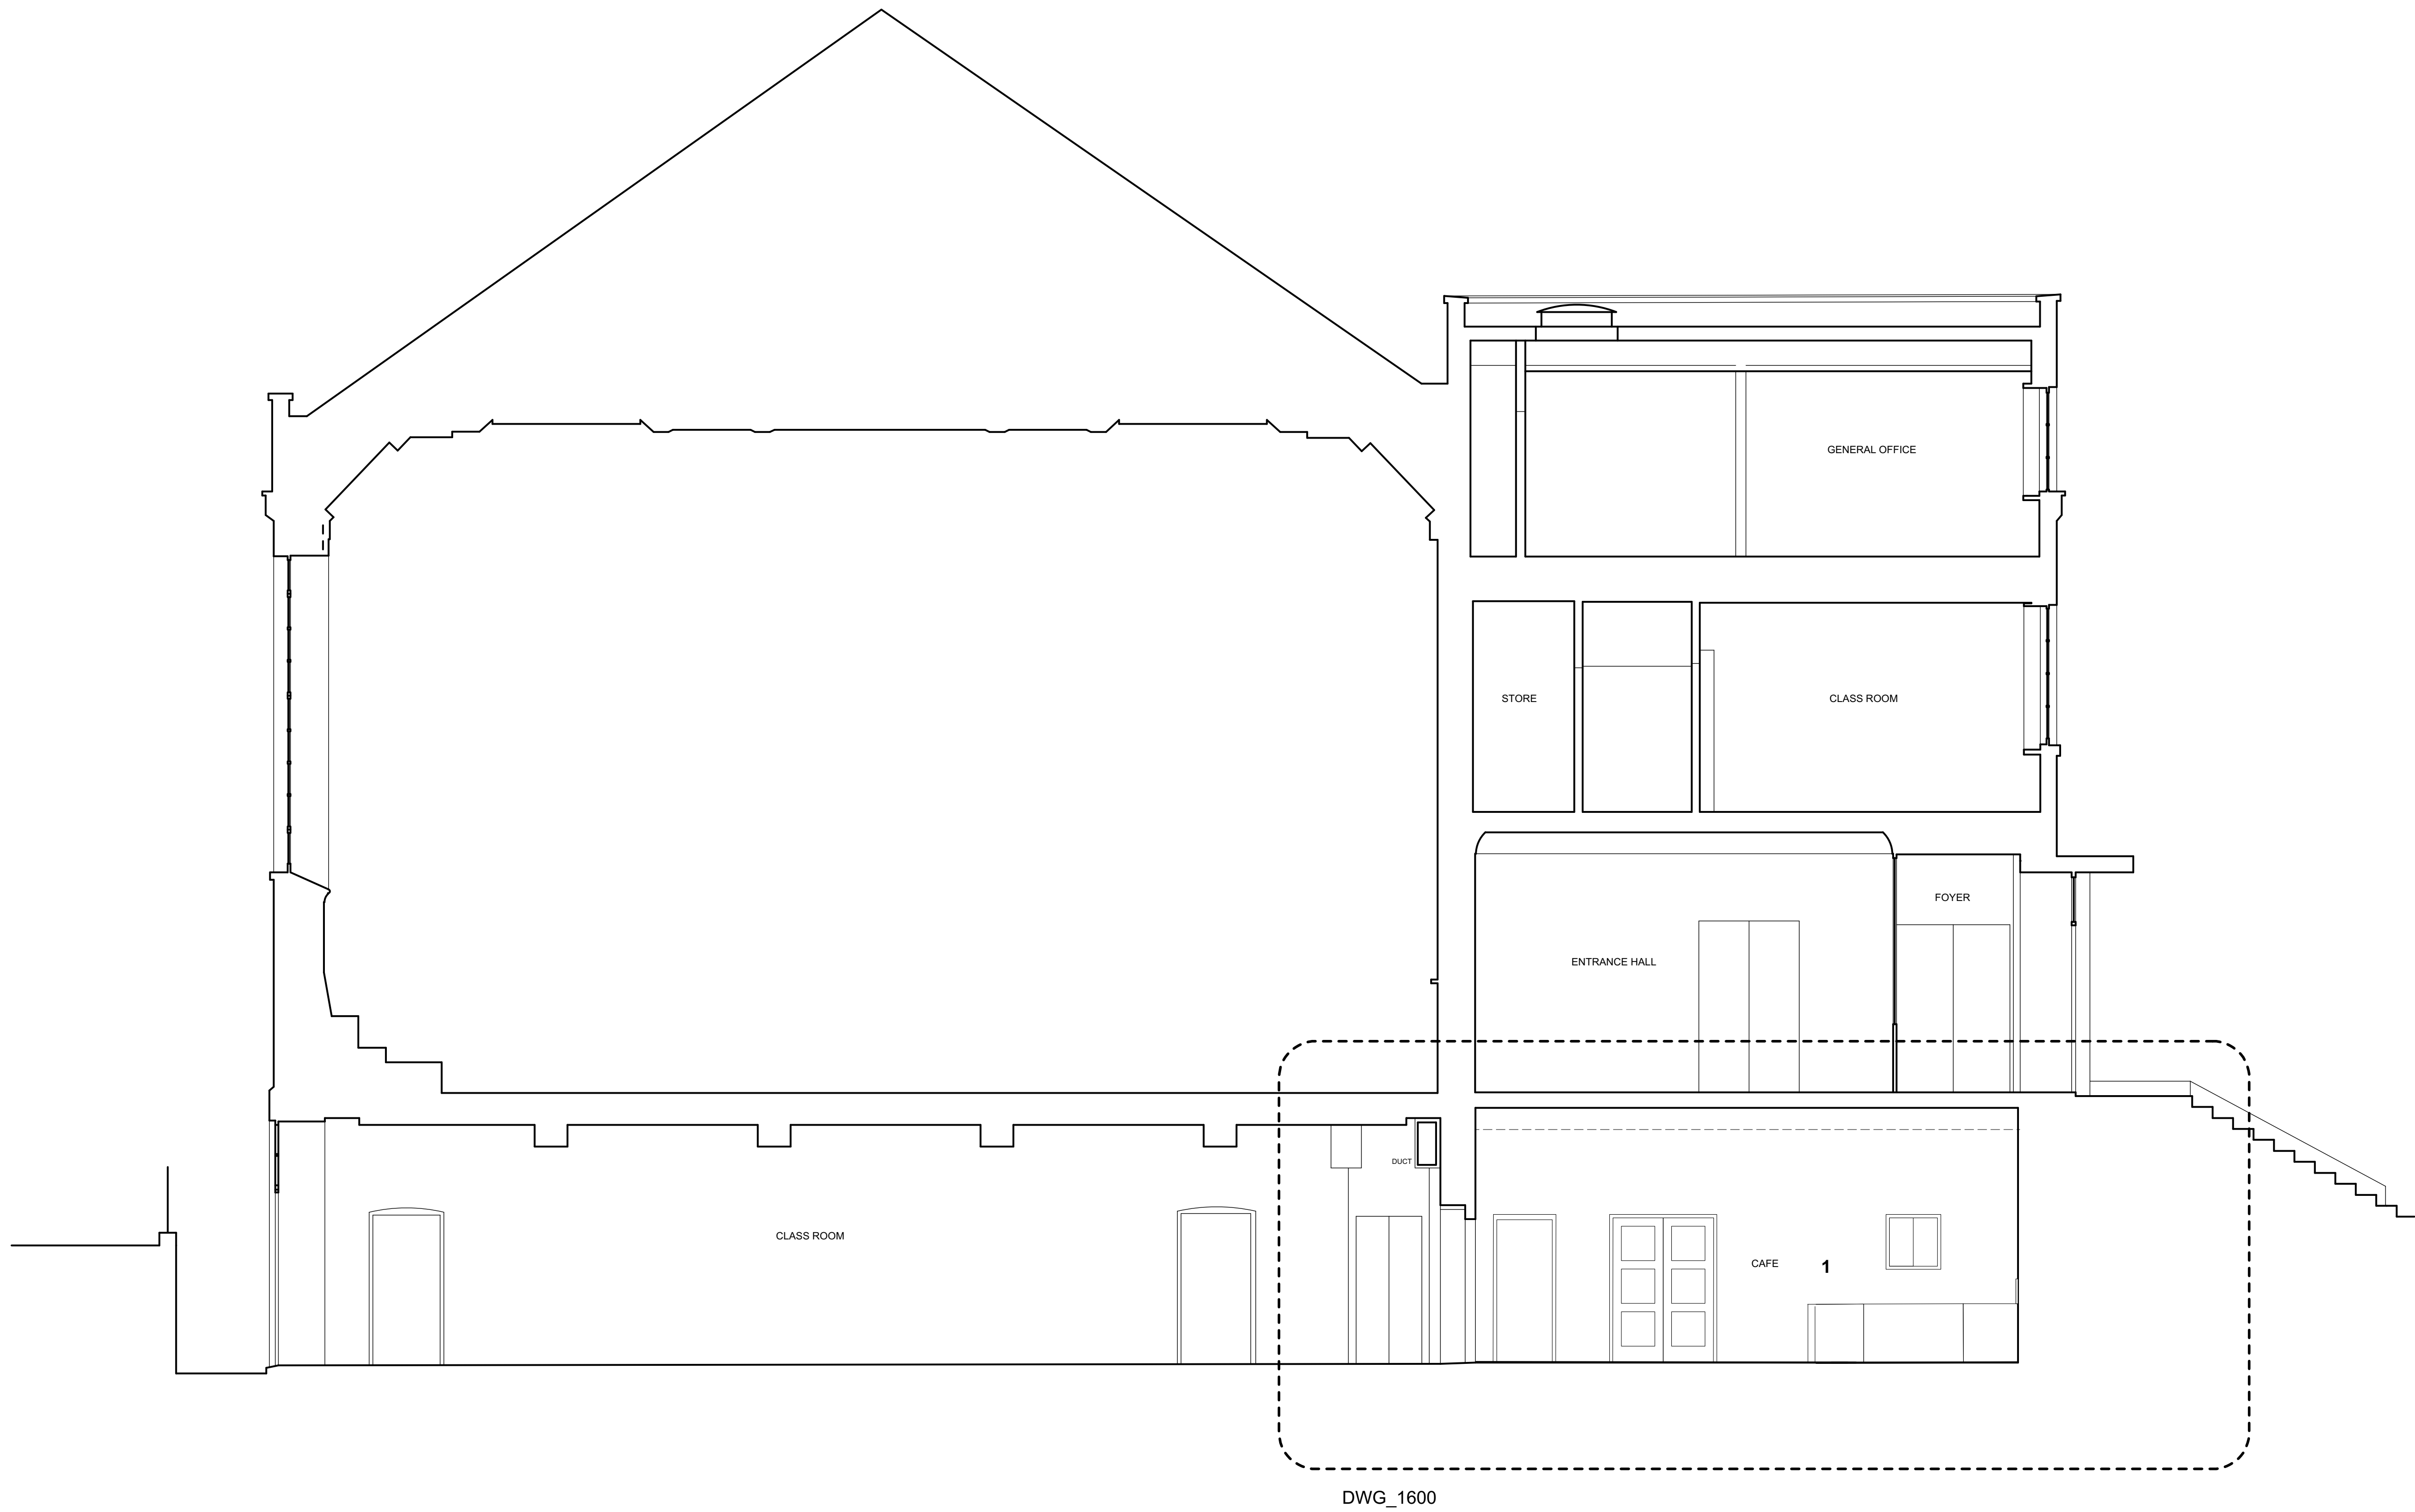

SECTION B-B


Key to Proposed Works
1. Refer to detail plans and elevations for proposed works to the Cafe/ Kitchen (old office) and Storrow

Copyright Hawkins/Brown Architects
No implied licence exists. This drawing should not be used to calculate areas for the purposes of valuation. Do not scale this drawing. All dimensions to be checked on site by the contractor and such dimensions to be their responsibility. All work must comply with relevant British Standards and Building Regulations requirements. Drawing errors and omissions to be reported to the architect.

Revisions

Pamphilon Architects
studio@pamphilonarchitects.uk

Project Cecil Sharp House NW1 7AY		
Drawing Proposed Section BB		
Scale at A0 (A2) 1:50	Date January 2021	
Job Number AP30	Drawing No. DWG_1301	Rev
Drawn by	Checked by AP	
Status Planning		

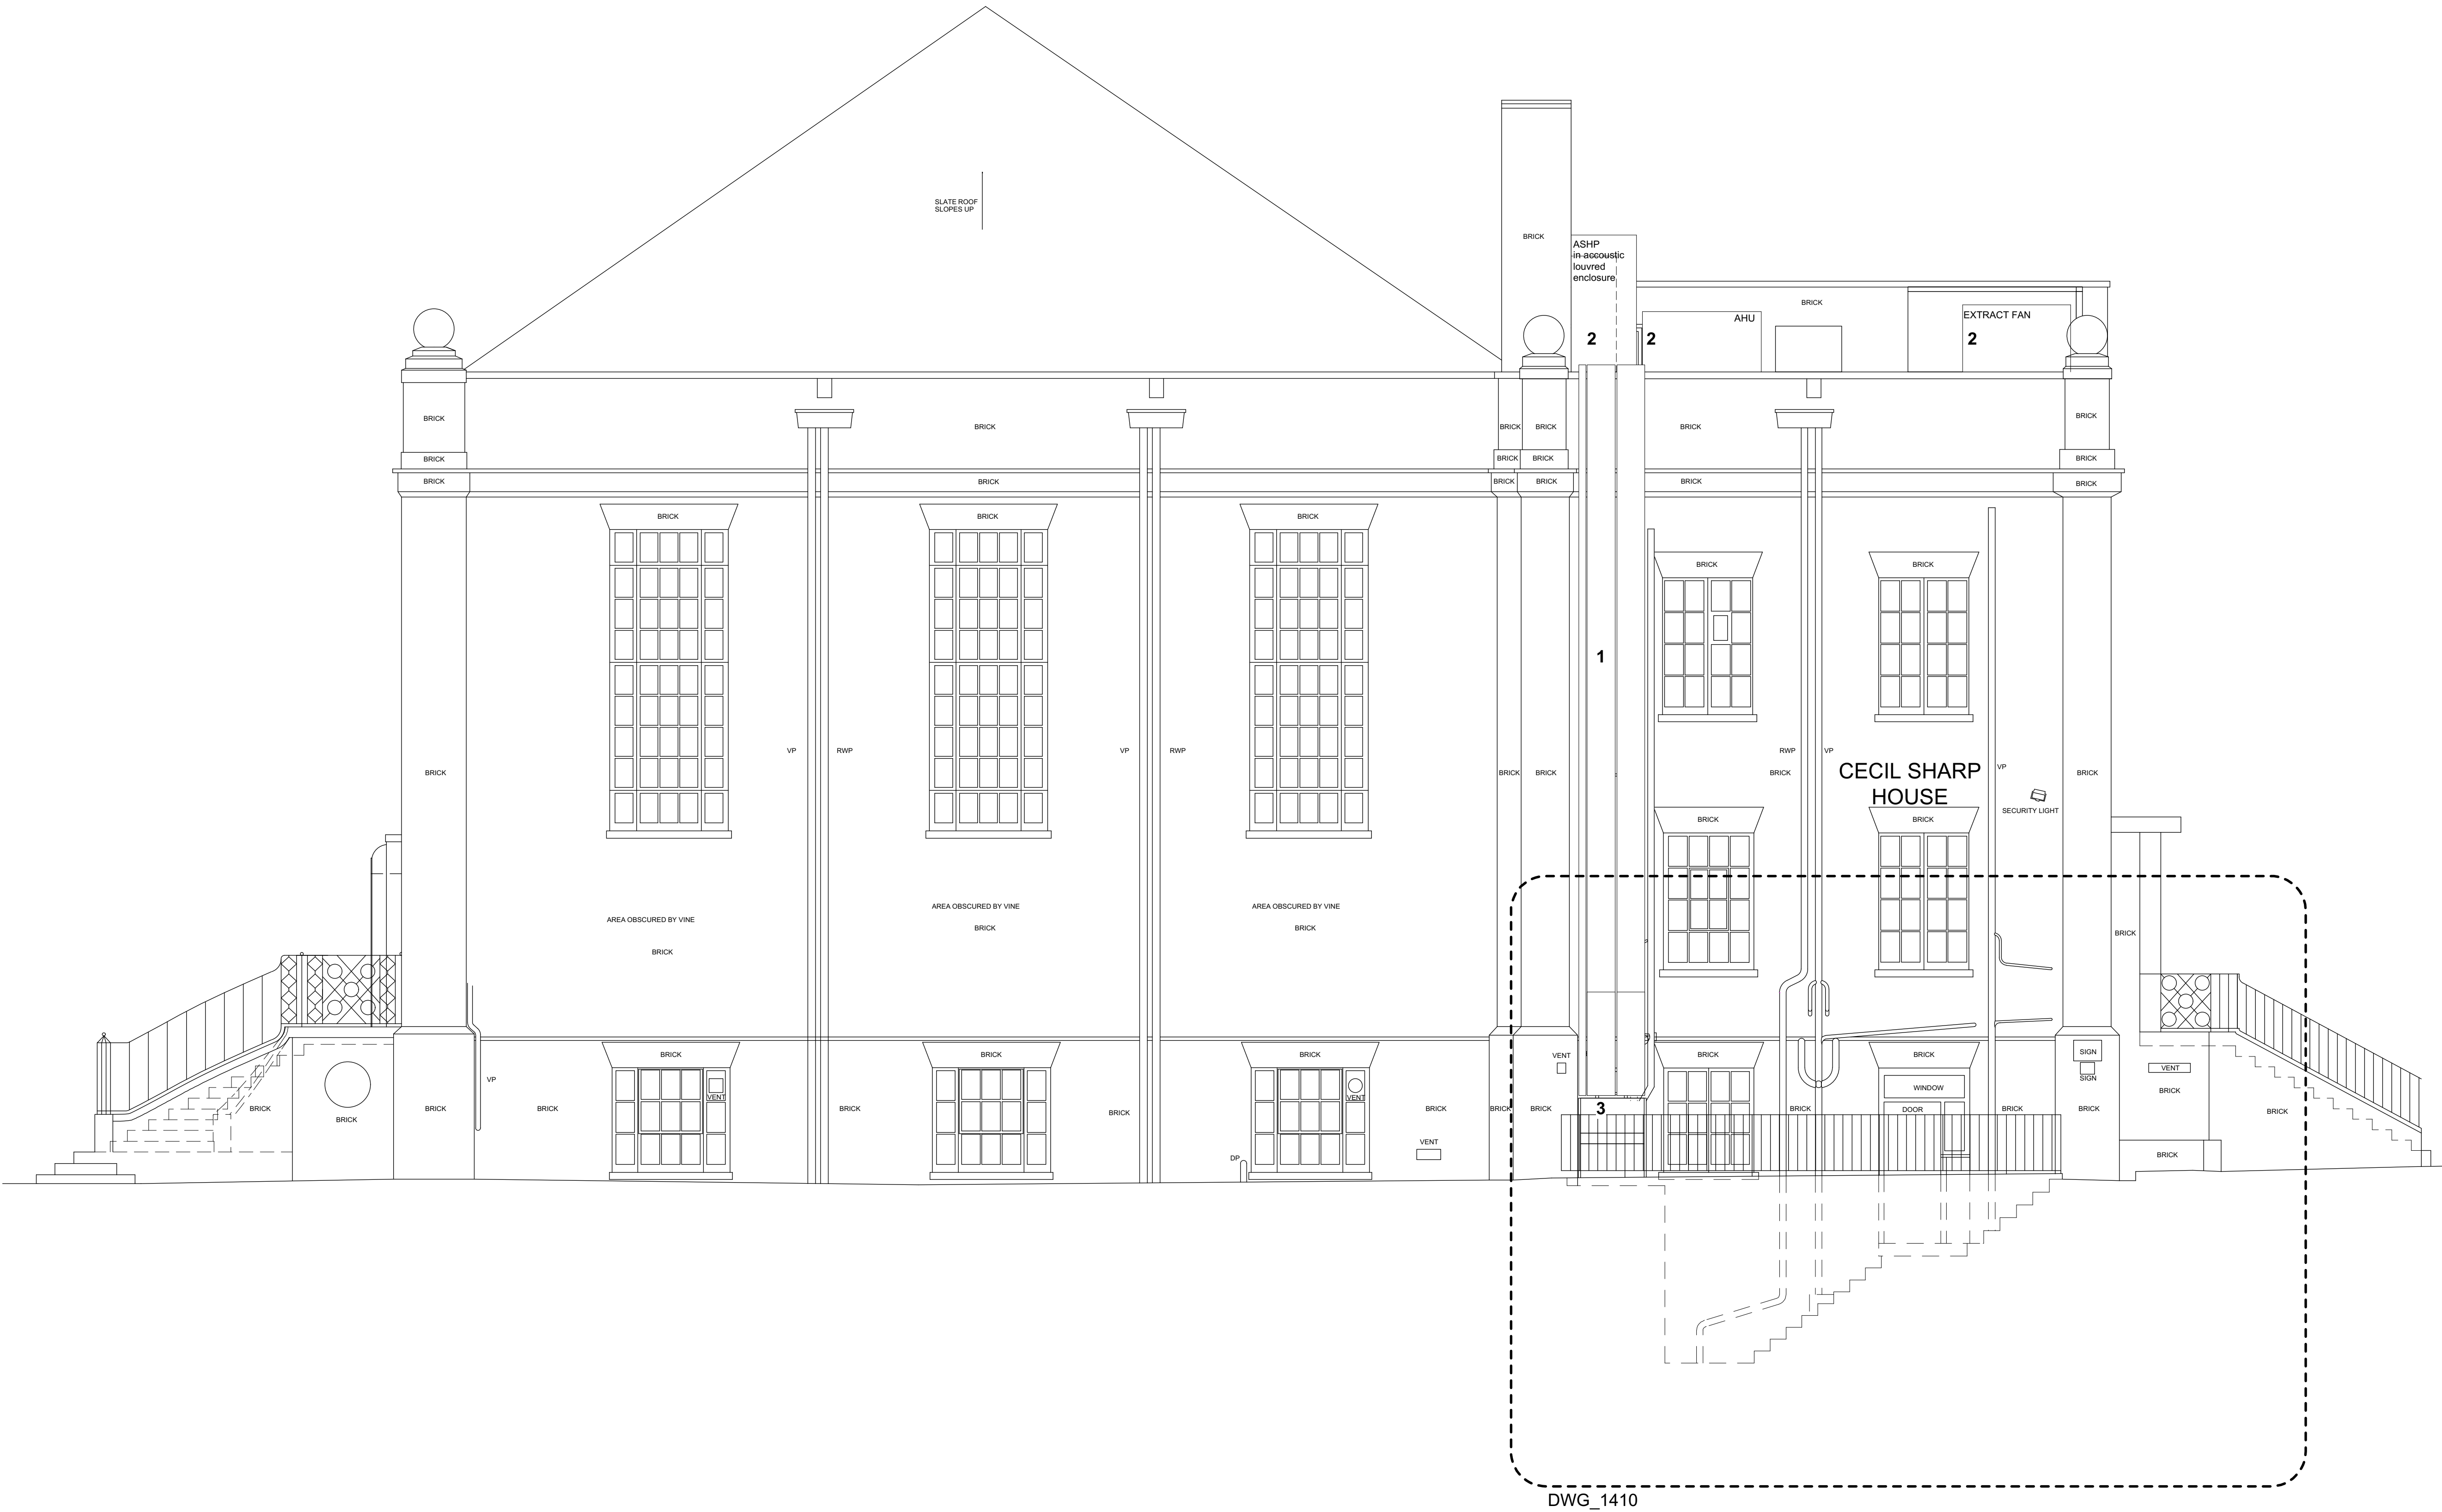

NORTH ELEVATION

- Key to Proposed Works**
1. Ductwork to service plant on the roof
 2. Plant on the roof to service the new kitchen
 3. no condensers placed on flat roof outside the kitchen. To be condensers are to be placed behind the railings which are to be refurbished and painted

Copyright Hawkins/Brown Architects
No implied licence exists. This drawing should not be used to calculate areas for the purposes of valuation. Do not scale this drawing. All dimensions to be checked on site by the contractor and such dimensions to be their responsibility. All work must comply with relevant British Standards and Building Regulations requirements. Drawing errors and omissions to be reported to the architect.

Revisions

Pamphilon Architects
studio@pamphilonarchitects.uk

Project
Cecil Sharp House
NW1 7AY



Drawing
Proposed
North Elevation

Scale at A0 (A2) 1:50	Date January 2021
---------------------------------	-----------------------------


Job Number AP30	Drawing No. DWG_1400	Rev
---------------------------	--------------------------------	-----

Drawn by	Checked by AP
----------	-------------------------

Status
Planning

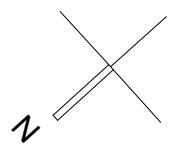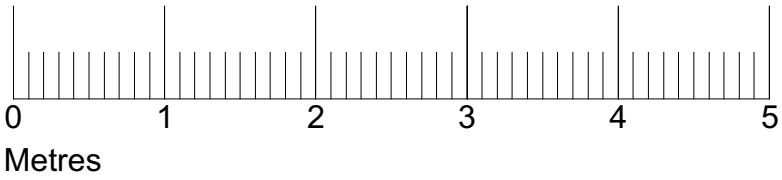

Key to Proposed Works
1. Wall mounted flood lights illuminating the 'CECIL SHARP HOUSE' wording

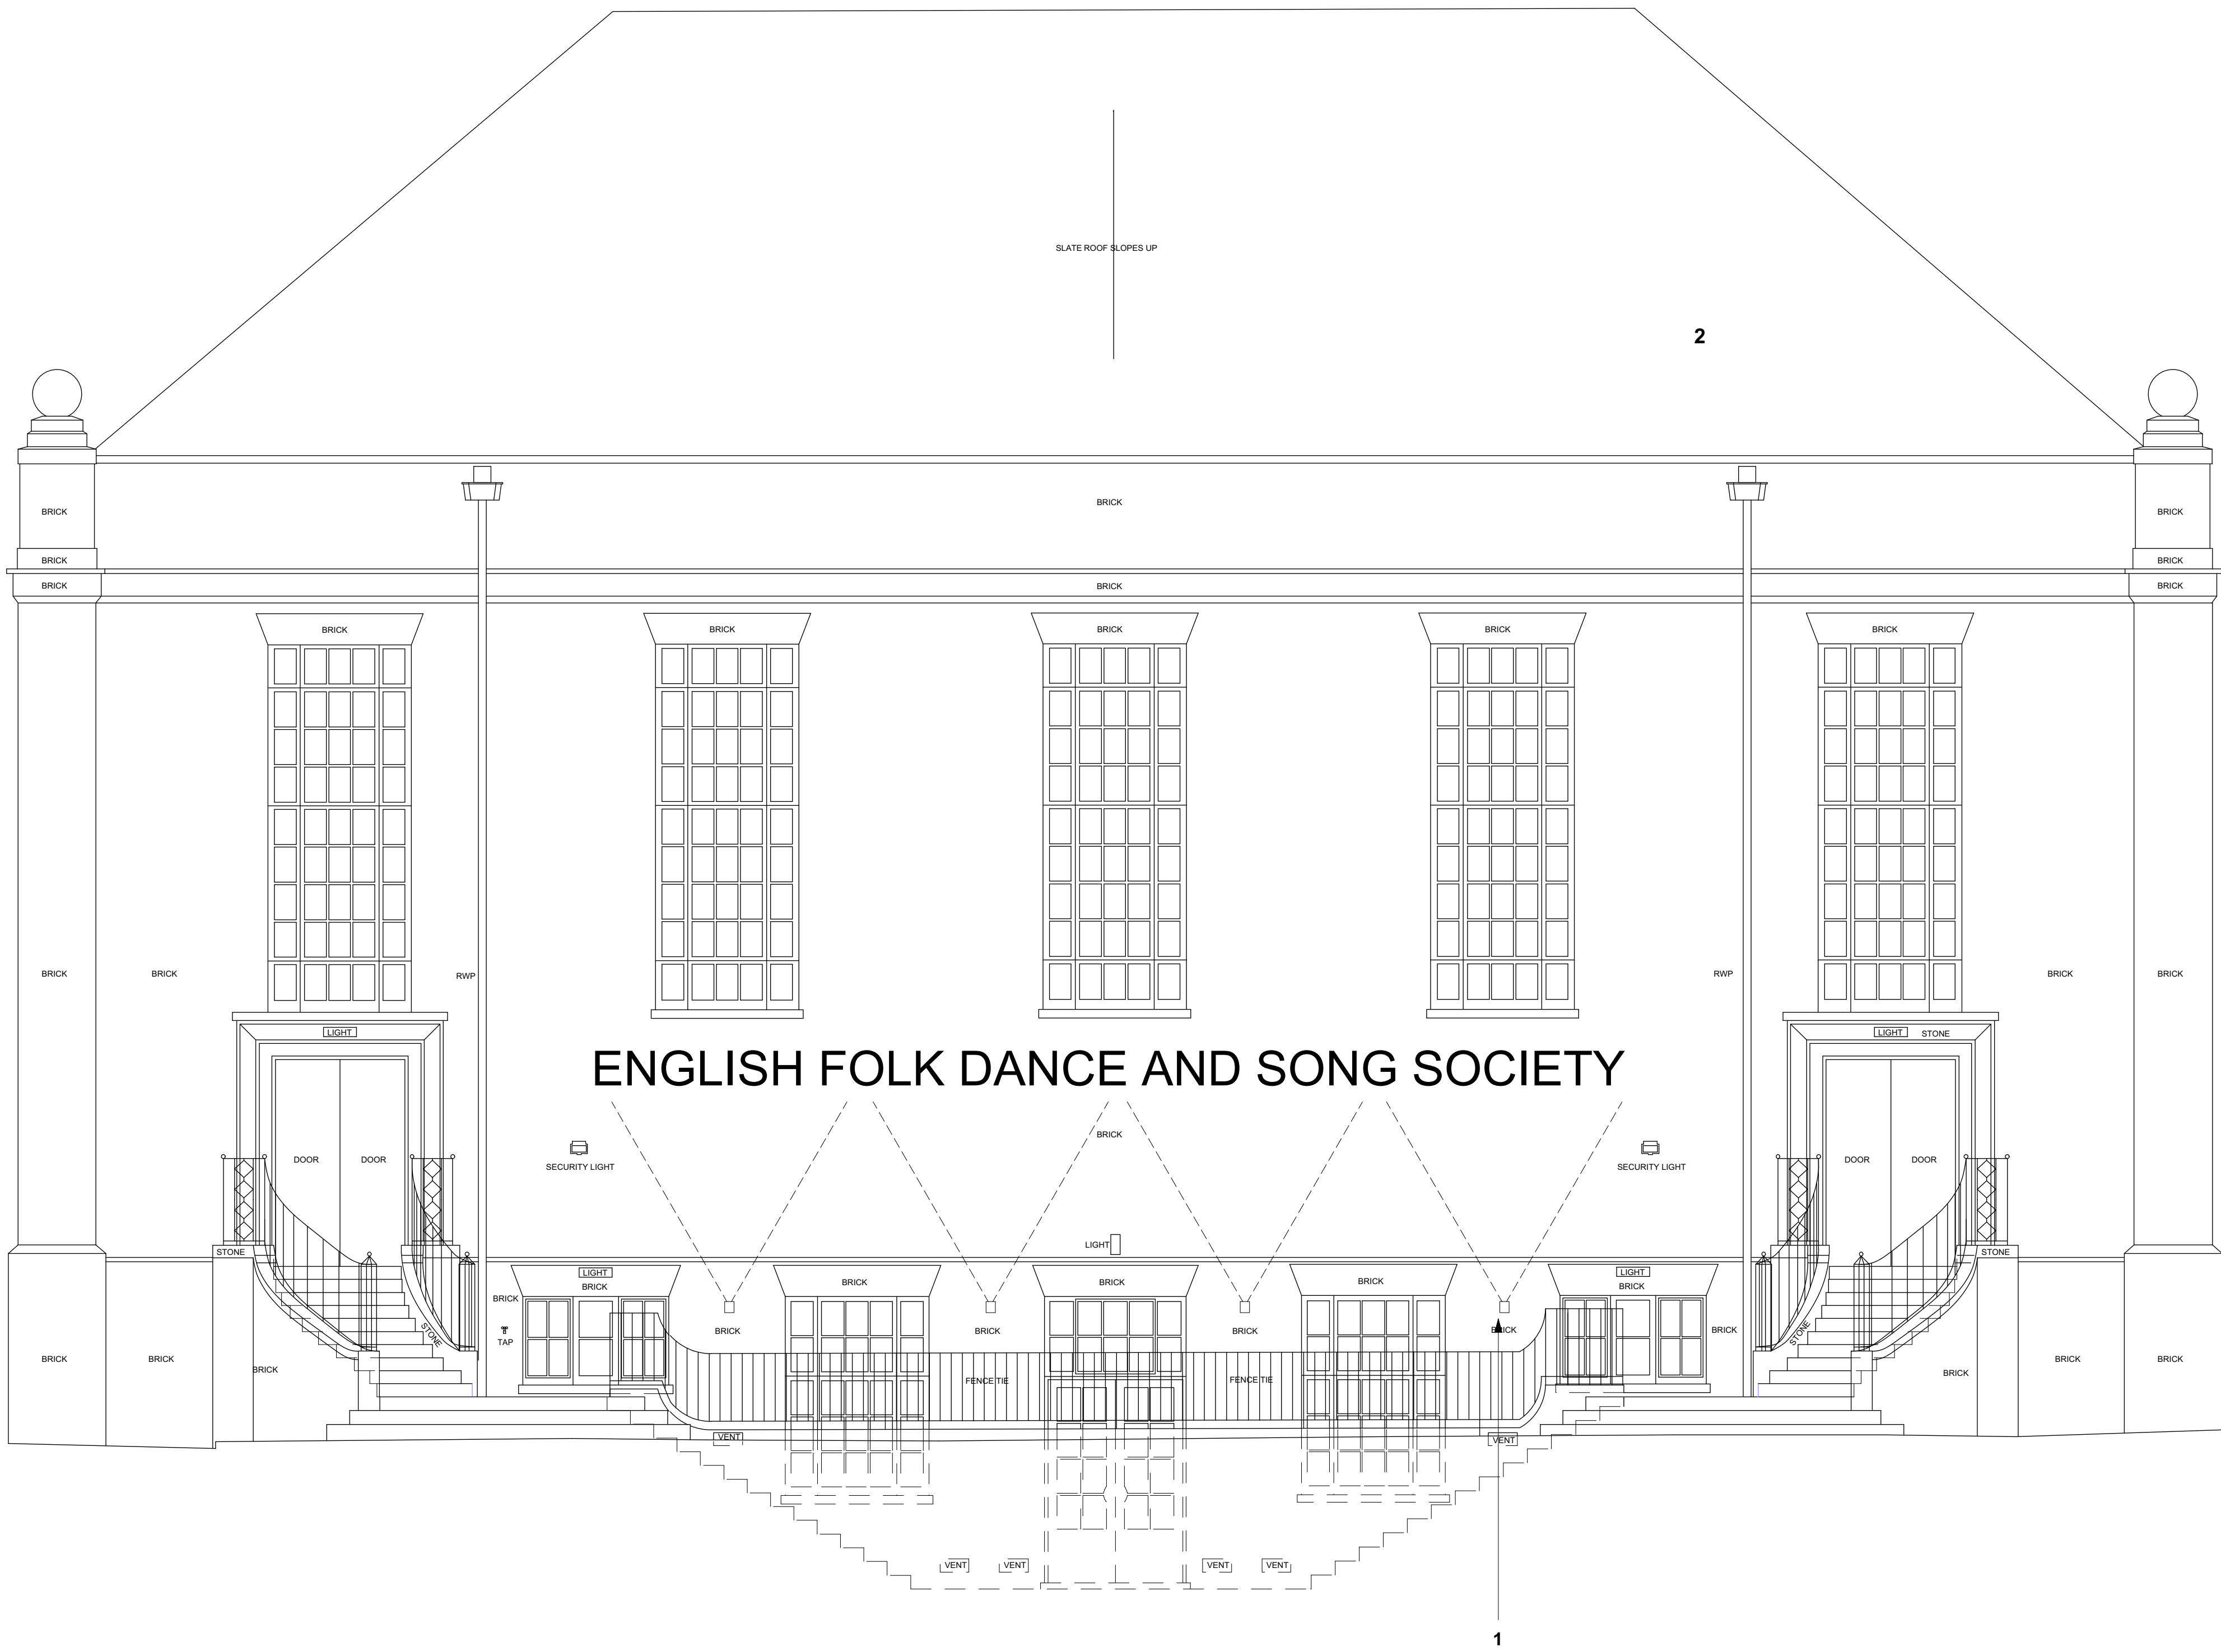

EAST ELEVATION


Pamphilon Architects
studio@pamphilonarchitects.uk

Project Cecil Sharp House NW1 7AY		
Drawing Proposed East Elevation		
Scale at A0 (A2) 1:50	Date January 2021	
Job Number AP30	Drawing No. DWG_1401	Rev
Drawn by	Checked by AP	
Status Planning		

Key to Proposed Works
1. Wall mounted flood lights illuminating the 'CECIL SHARP HOUSE' wording

Copyright Hawkins/Brown Architects
No implied licence exists. This drawing should not be used to calculate areas for the purposes of valuation. Do not scale this drawing. All dimensions to be checked on site by the contractor and such dimensions to be their responsibility. All work must comply with relevant British Standards and Building Regulations requirements. Drawing errors and omissions to be reported to the architect.

Revisions

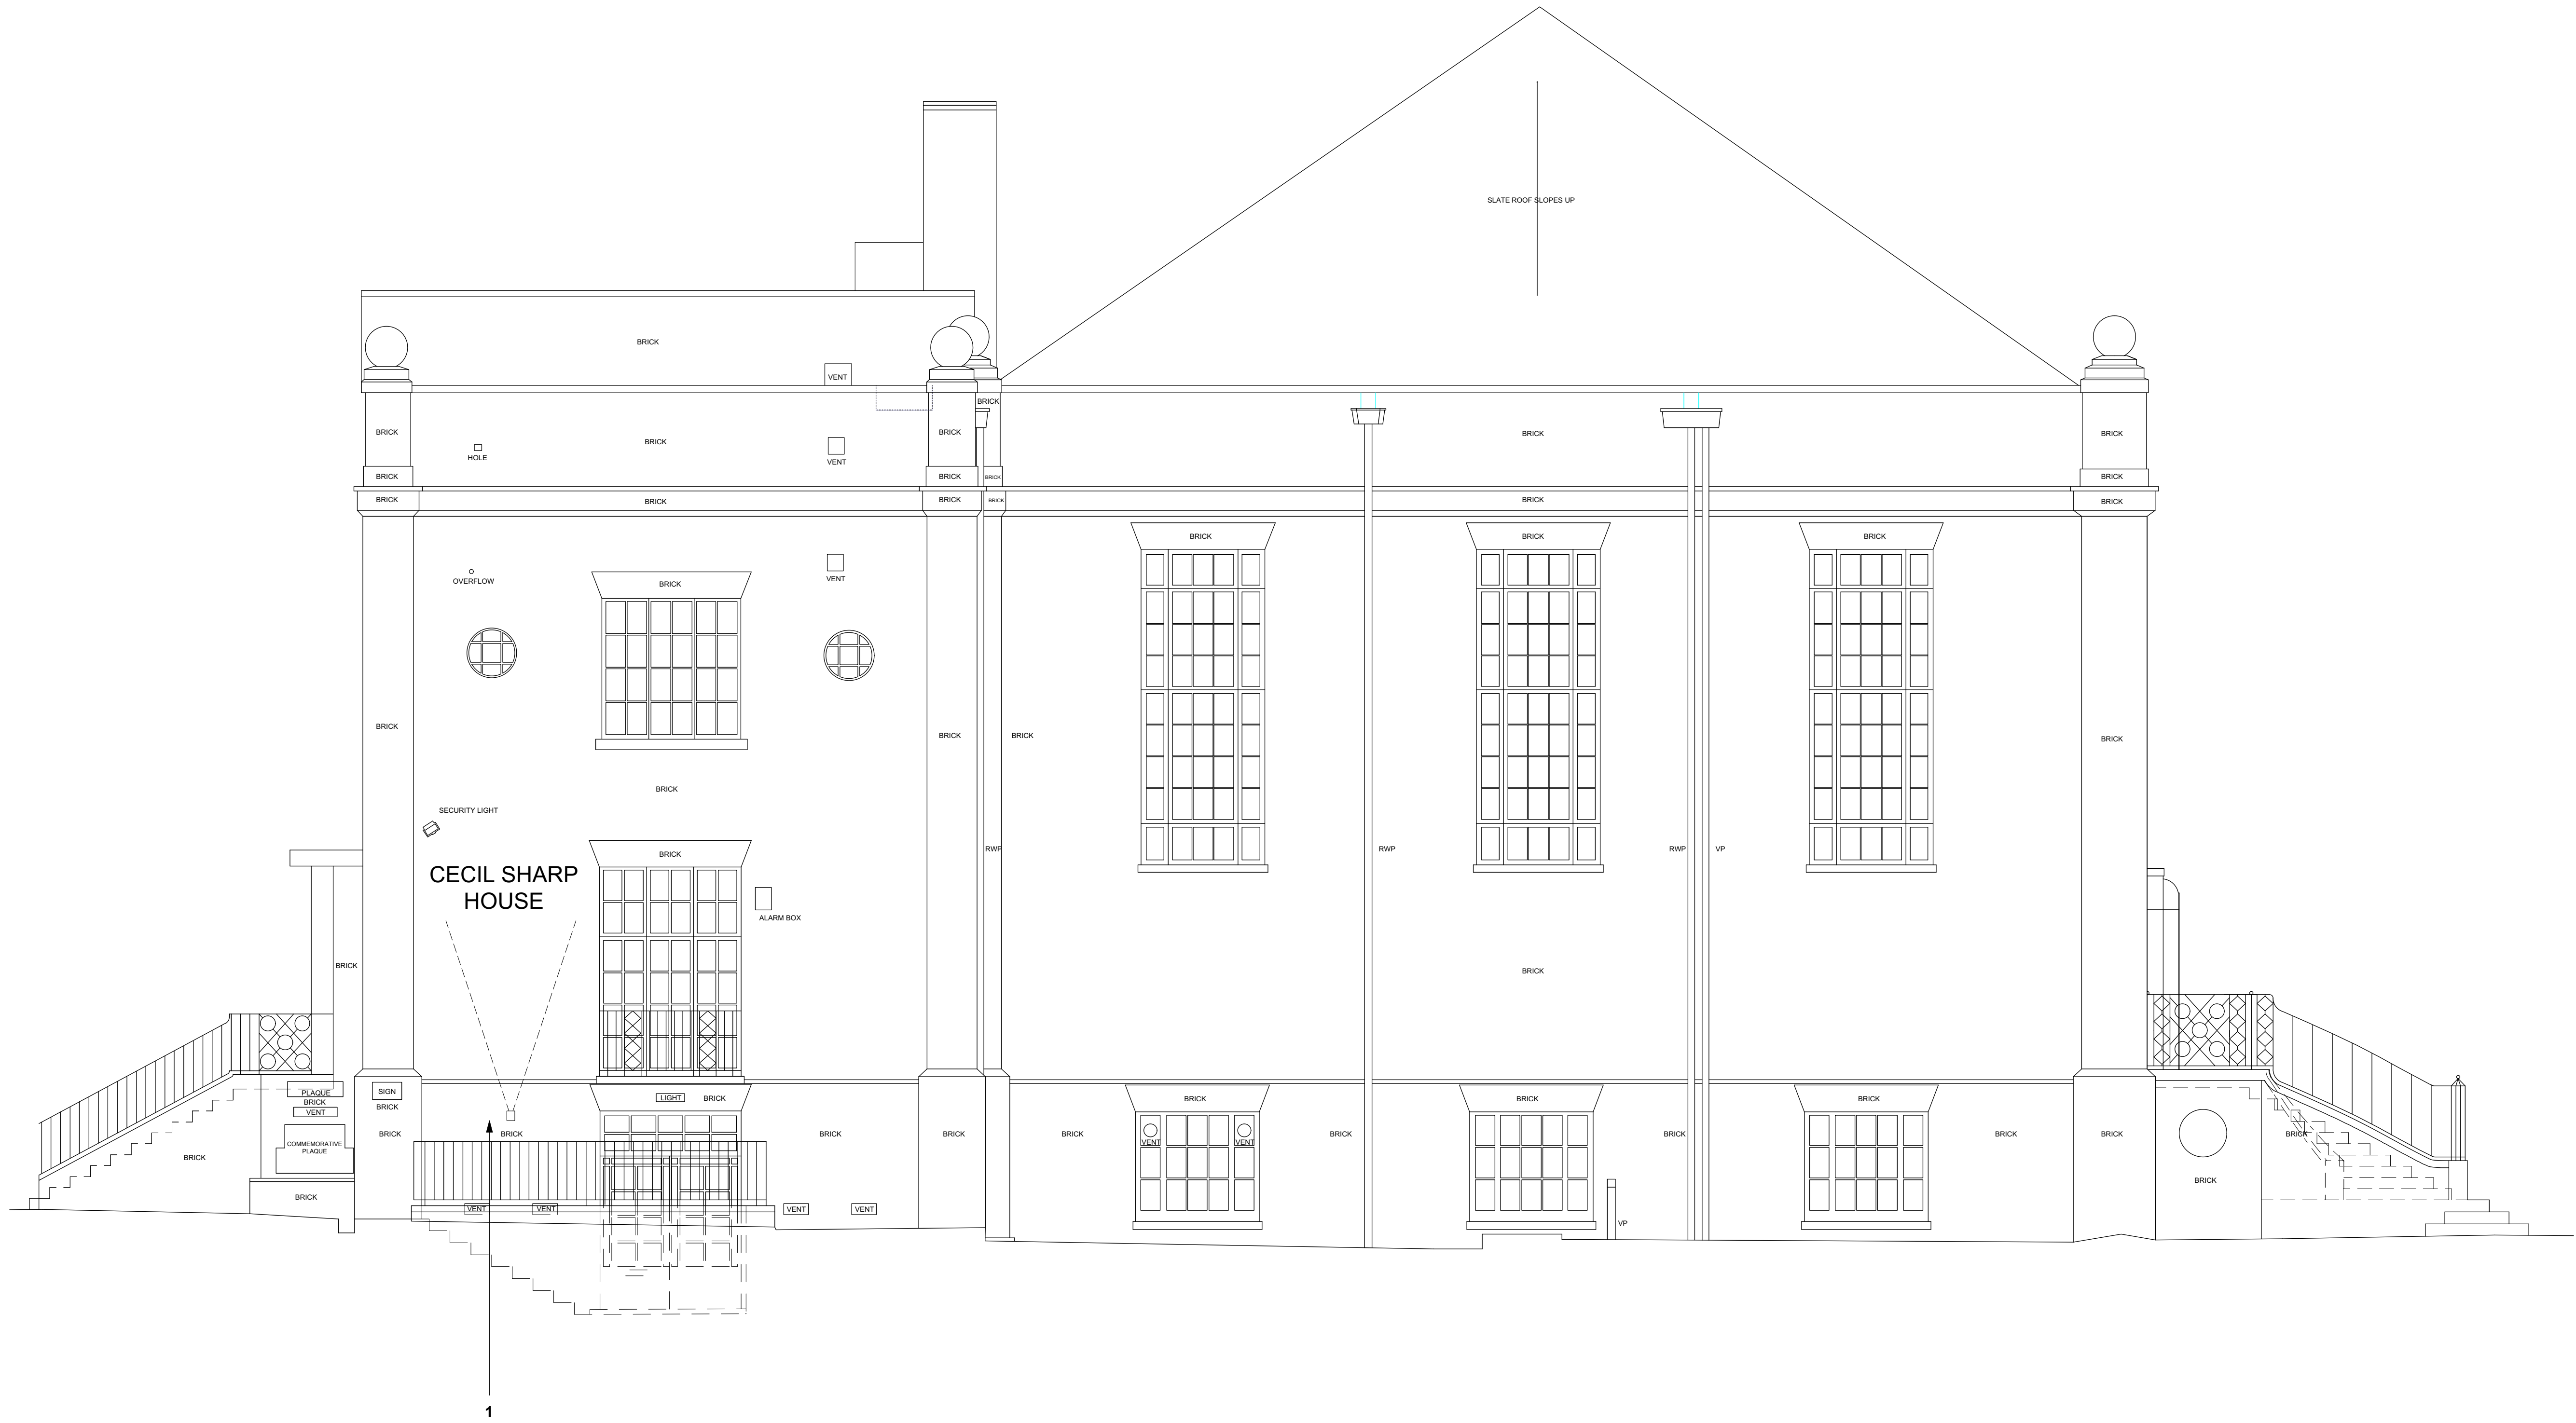

SOUTH ELEVATION

Pamphilon Architects
studio@pamphilonarchitects.uk

Project Cecil Sharp House NW1 7AY		
Drawing Proposed South Elevation		
Scale at A0 (A2) 1:50	Date January 2021	
Job Number AP30	Drawing No. DWG_1402	Rev
Drawn by	Checked by AP	
Status Planning		



WEST ELEVATION

Key to Cafe Proposed Works
1. Replace inward opening single glazed window with new outward opening double glazed windows to match in style
2. New sliding front door, style to match. Detailed drawings provided.
3. Refurbish windows and remove vents

Copyright HawkinsBrown Architects
No implied licence exists. This drawing should not be used to calculate areas for the purposes of valuation. Do not scale this drawing. All dimensions to be checked on site by the contractor and such dimensions to be their responsibility. All work must comply with relevant British Standards and Building Regulations requirements. Drawing errors and omissions to be reported to the architect.

Revisions

Pamphilon Architects
studio@pamphilonarchitects.uk

Project
Cecil Sharp House
NW1 7AY

Drawing
Proposed
West Elevation

Scale at A0 (A2) 1:50	Date January 2021
Job Number AP30	Drawing No. Rev DWG_1403
Drawn by	Checked by AP

Status
Planning