


General Notes

1. Do not scale from this drawing.
2. All dimensions to be checked on site.
3. Any discrepancies to be reported to the designers prior to construction.

Legend

- D-01 Door Number
- W-01 Window Number
- (2100) Ceiling Height
- EDRB Emergency Door Release Button
- FACP Fire Alarm Call Point
- SV Smoke Vents Switch
- LIFT Lift Button
- Light Switch (with total no. of heads)
- 21 Switched Sockets (with total no. of heads)
- T1 Wall-mounted Light (Type 1)
- T2 Wall-mounted Light (Type 2)
- ⊕ Ceiling Light
- Adjustable Downlight
- ⊕ Downlight
- FB Fire Bell
- _S Smoke Detector
- _{CCTV} Video Surveillance

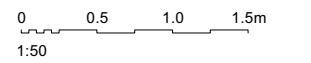

Revisions		
-	29.03.21	First Issue

Client
Corob Retail Investments Limited

Project
95 Chancery Lane
Holborn, London
WC2A 1DT

Dwg. Title
Existing
Ground Floor Plan & Reflected Ceiling Plan


Dwg.No.	Rev.	Scale
1572_003	-	1:50

SILVER&CO
Interiors | Architecture | Branding


8 Disney Street London SE1 1JF
+44 (0)20 7357 6759
design@silv.co.uk
www.silv.co.uk

A3

Copyright ©
This drawing & information displayed must not be copied or used for any purpose without the written permission of **SILVER&CO.**

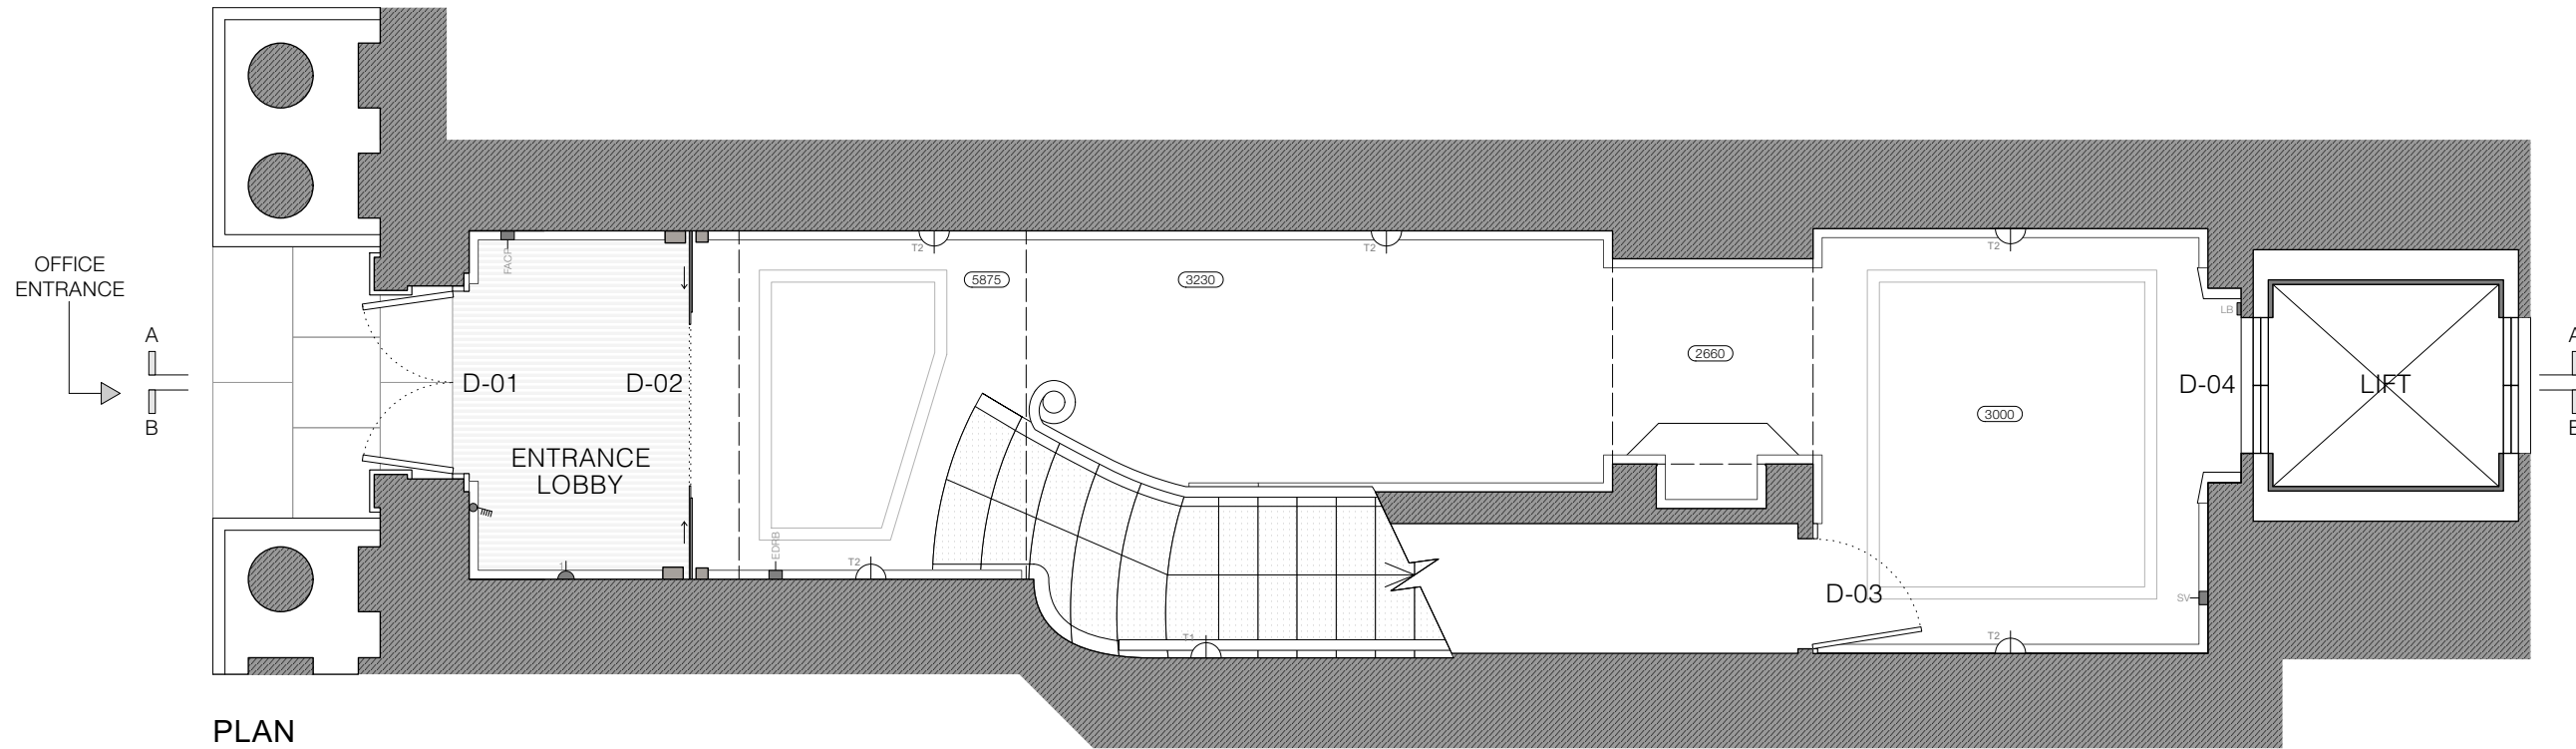

PLAN

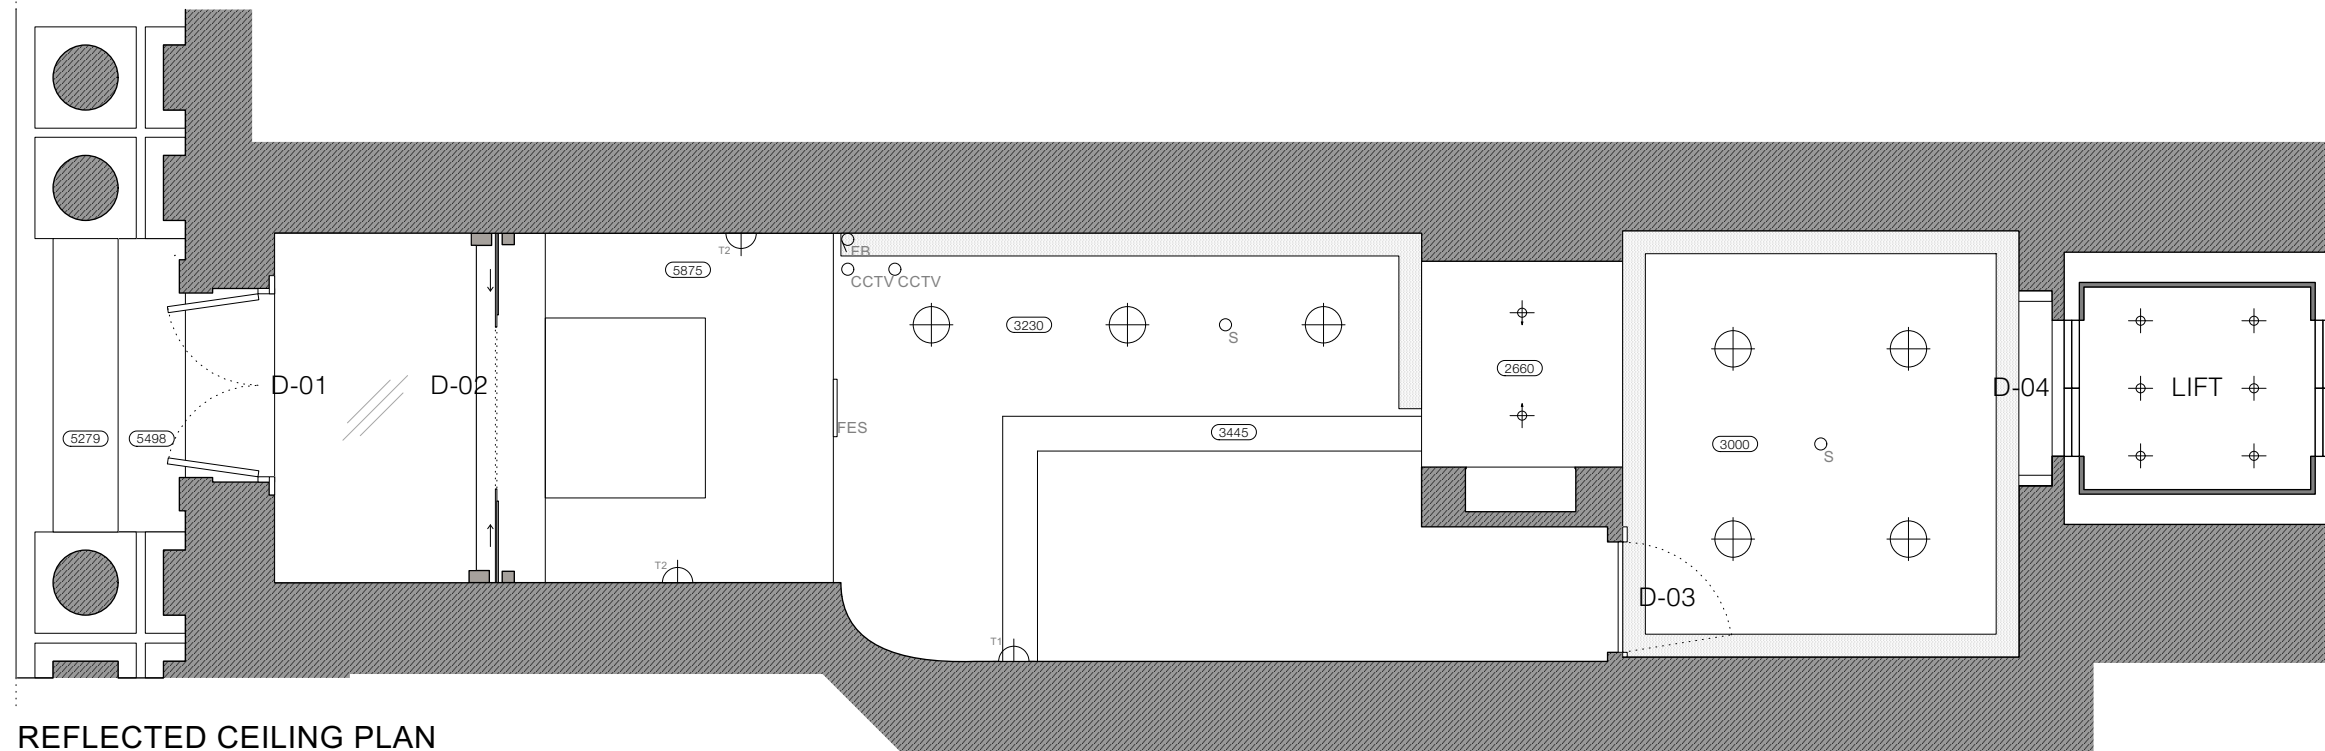

REFLECTED CEILING PLAN