



Proposed Front Elevation

1:100

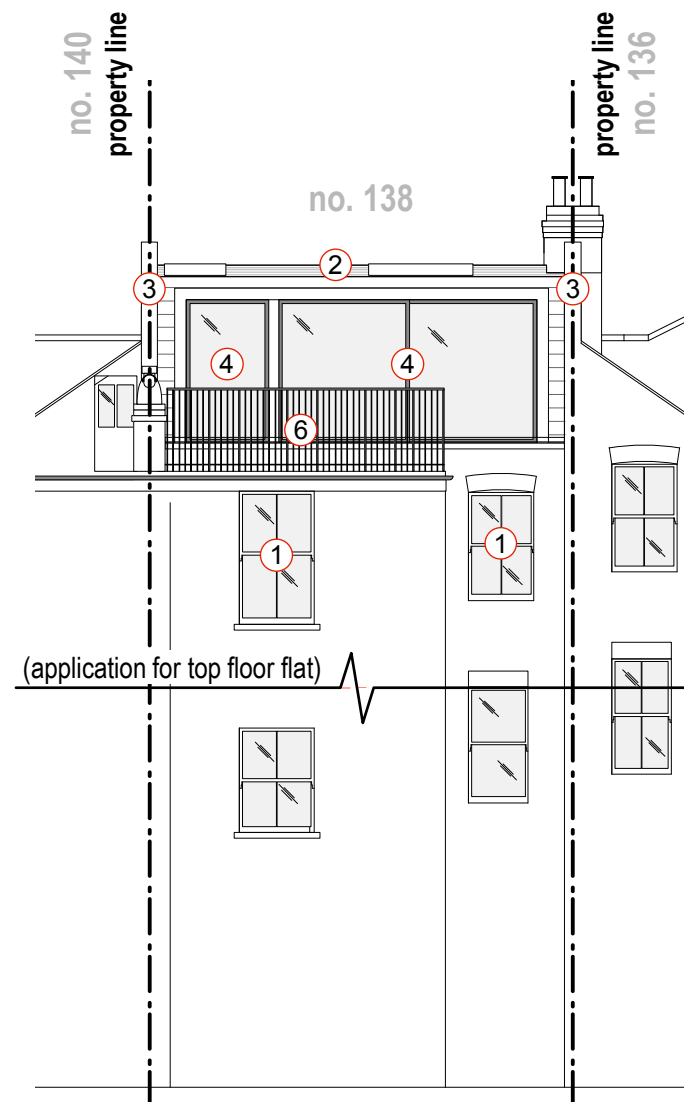

Proposed Rear Elevation

1:100

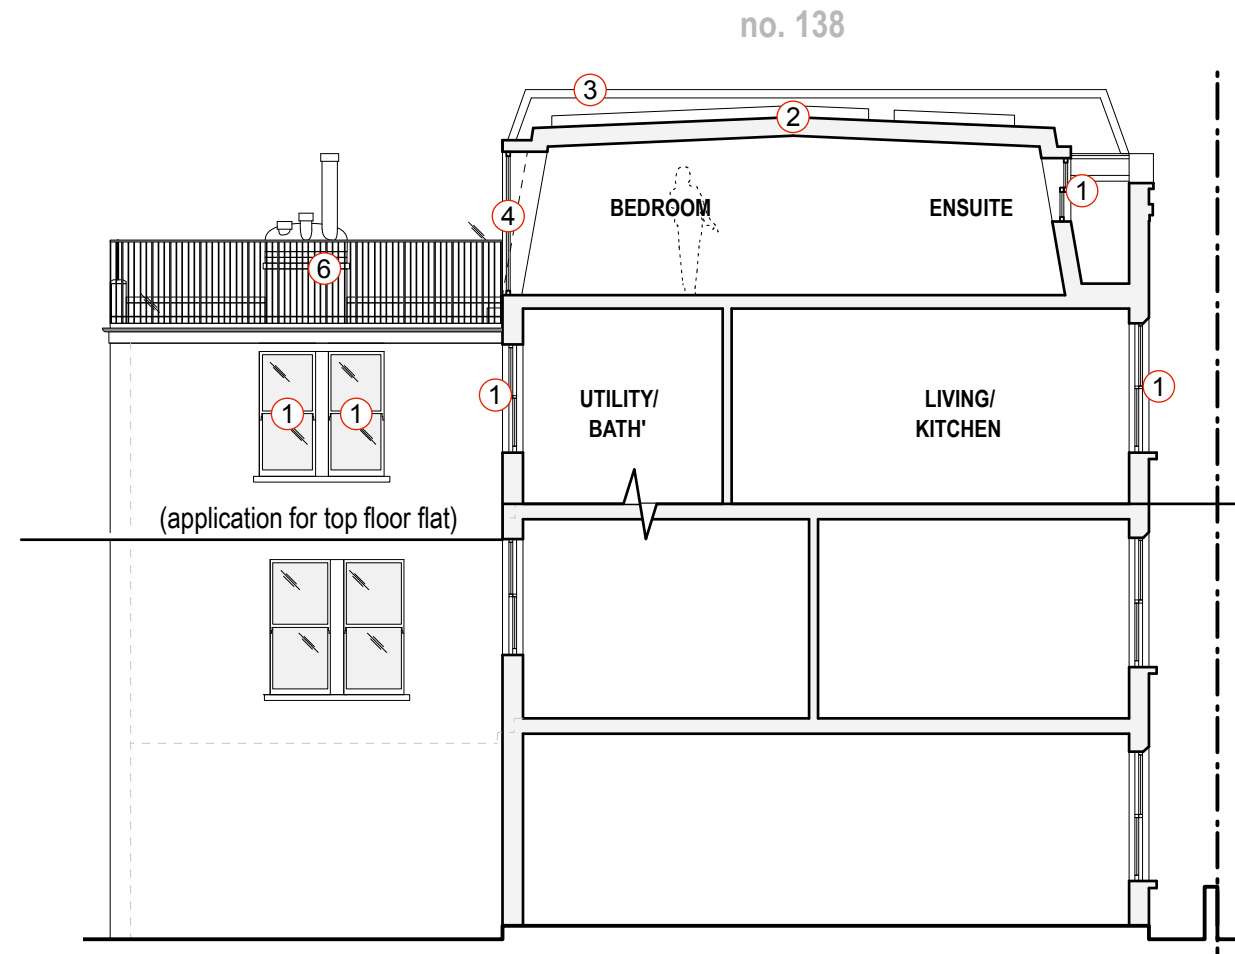

Proposed Side Elevation / Section A-A

1:100

- ① White timber sash windows to match existing.
- ② Mansard roof extension with low pitched roof; all cladding materials to match existing.
- ③ Raising of parapet walls and chimneys in materials to match existing.
- ④ Double glazed door with dark metal frame.
- ⑤ Fixed frameless rooflight.
- ⑥ Conservation style black metal railings.

Rev:	Date:	Description:
00	21.08.2020	Issue for planning
01	30.03.2020	Issue for planning

**NOTES:** Do not scale from this drawing. All dimensions in millimeters. All dimensions to be checked on site. All omissions and discrepancies to be reported to the architect immediately. This drawing is © betterPAD.

Project: <b>138 Fleet Road NW3 2QX</b>	
Dwg no: <b>2017 / PL.05</b>	
Drawing: <b>Proposed Elevations Front, Rear &amp; Side</b>	
Date: March 2021	C bP D bP Rev: 01
Scale: 1:100 @ A3	

# Planning Application

better **PAD**

love your home

W [www.betterpad.co.uk](http://www.betterpad.co.uk)  
E [hello@betterpad.co.uk](mailto:hello@betterpad.co.uk)