



NOTES


COPYRIGHT ROBERT POTTER & PARTNERS LLP 2020
DO NOT SCALE DIMENSIONS FROM THIS DRAWING. ALL DIMENSIONS,
INCLUDING FIGURED DIMENSIONS, TO BE CHECKED ON SITE PRIOR TO
COMMENCING ANY WORKS

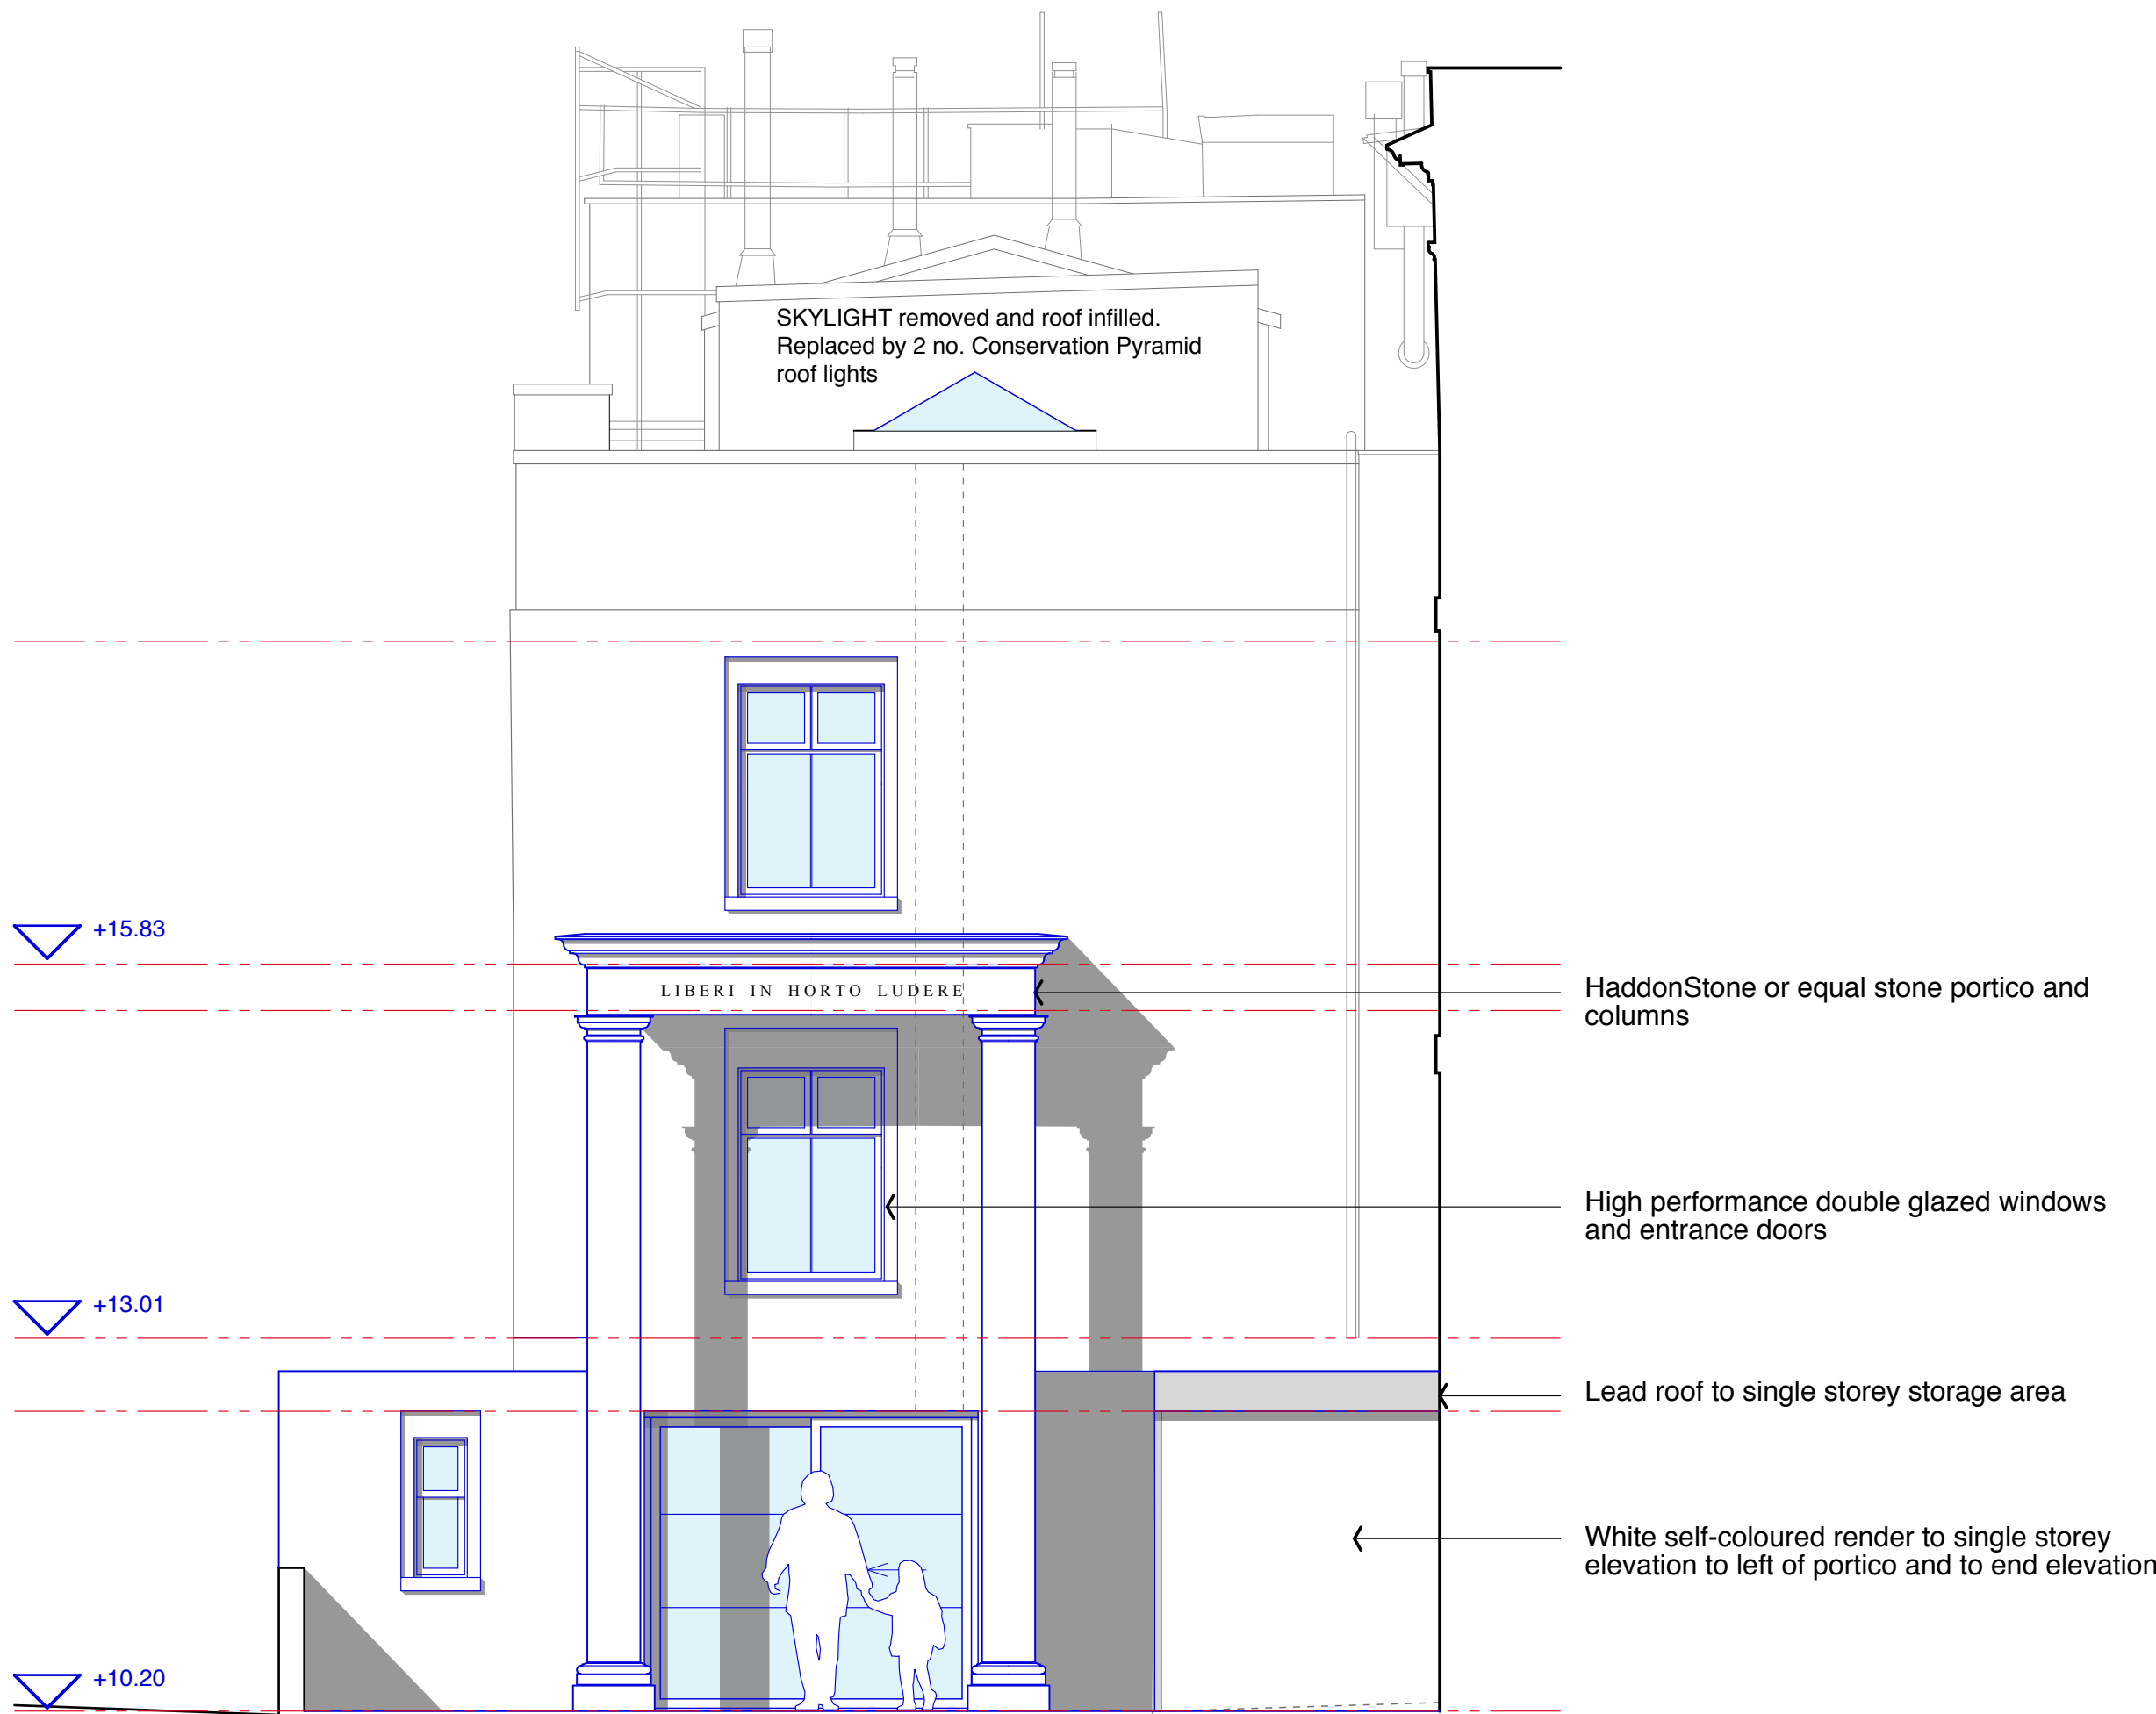

Proposed Street Elevation (North-East)

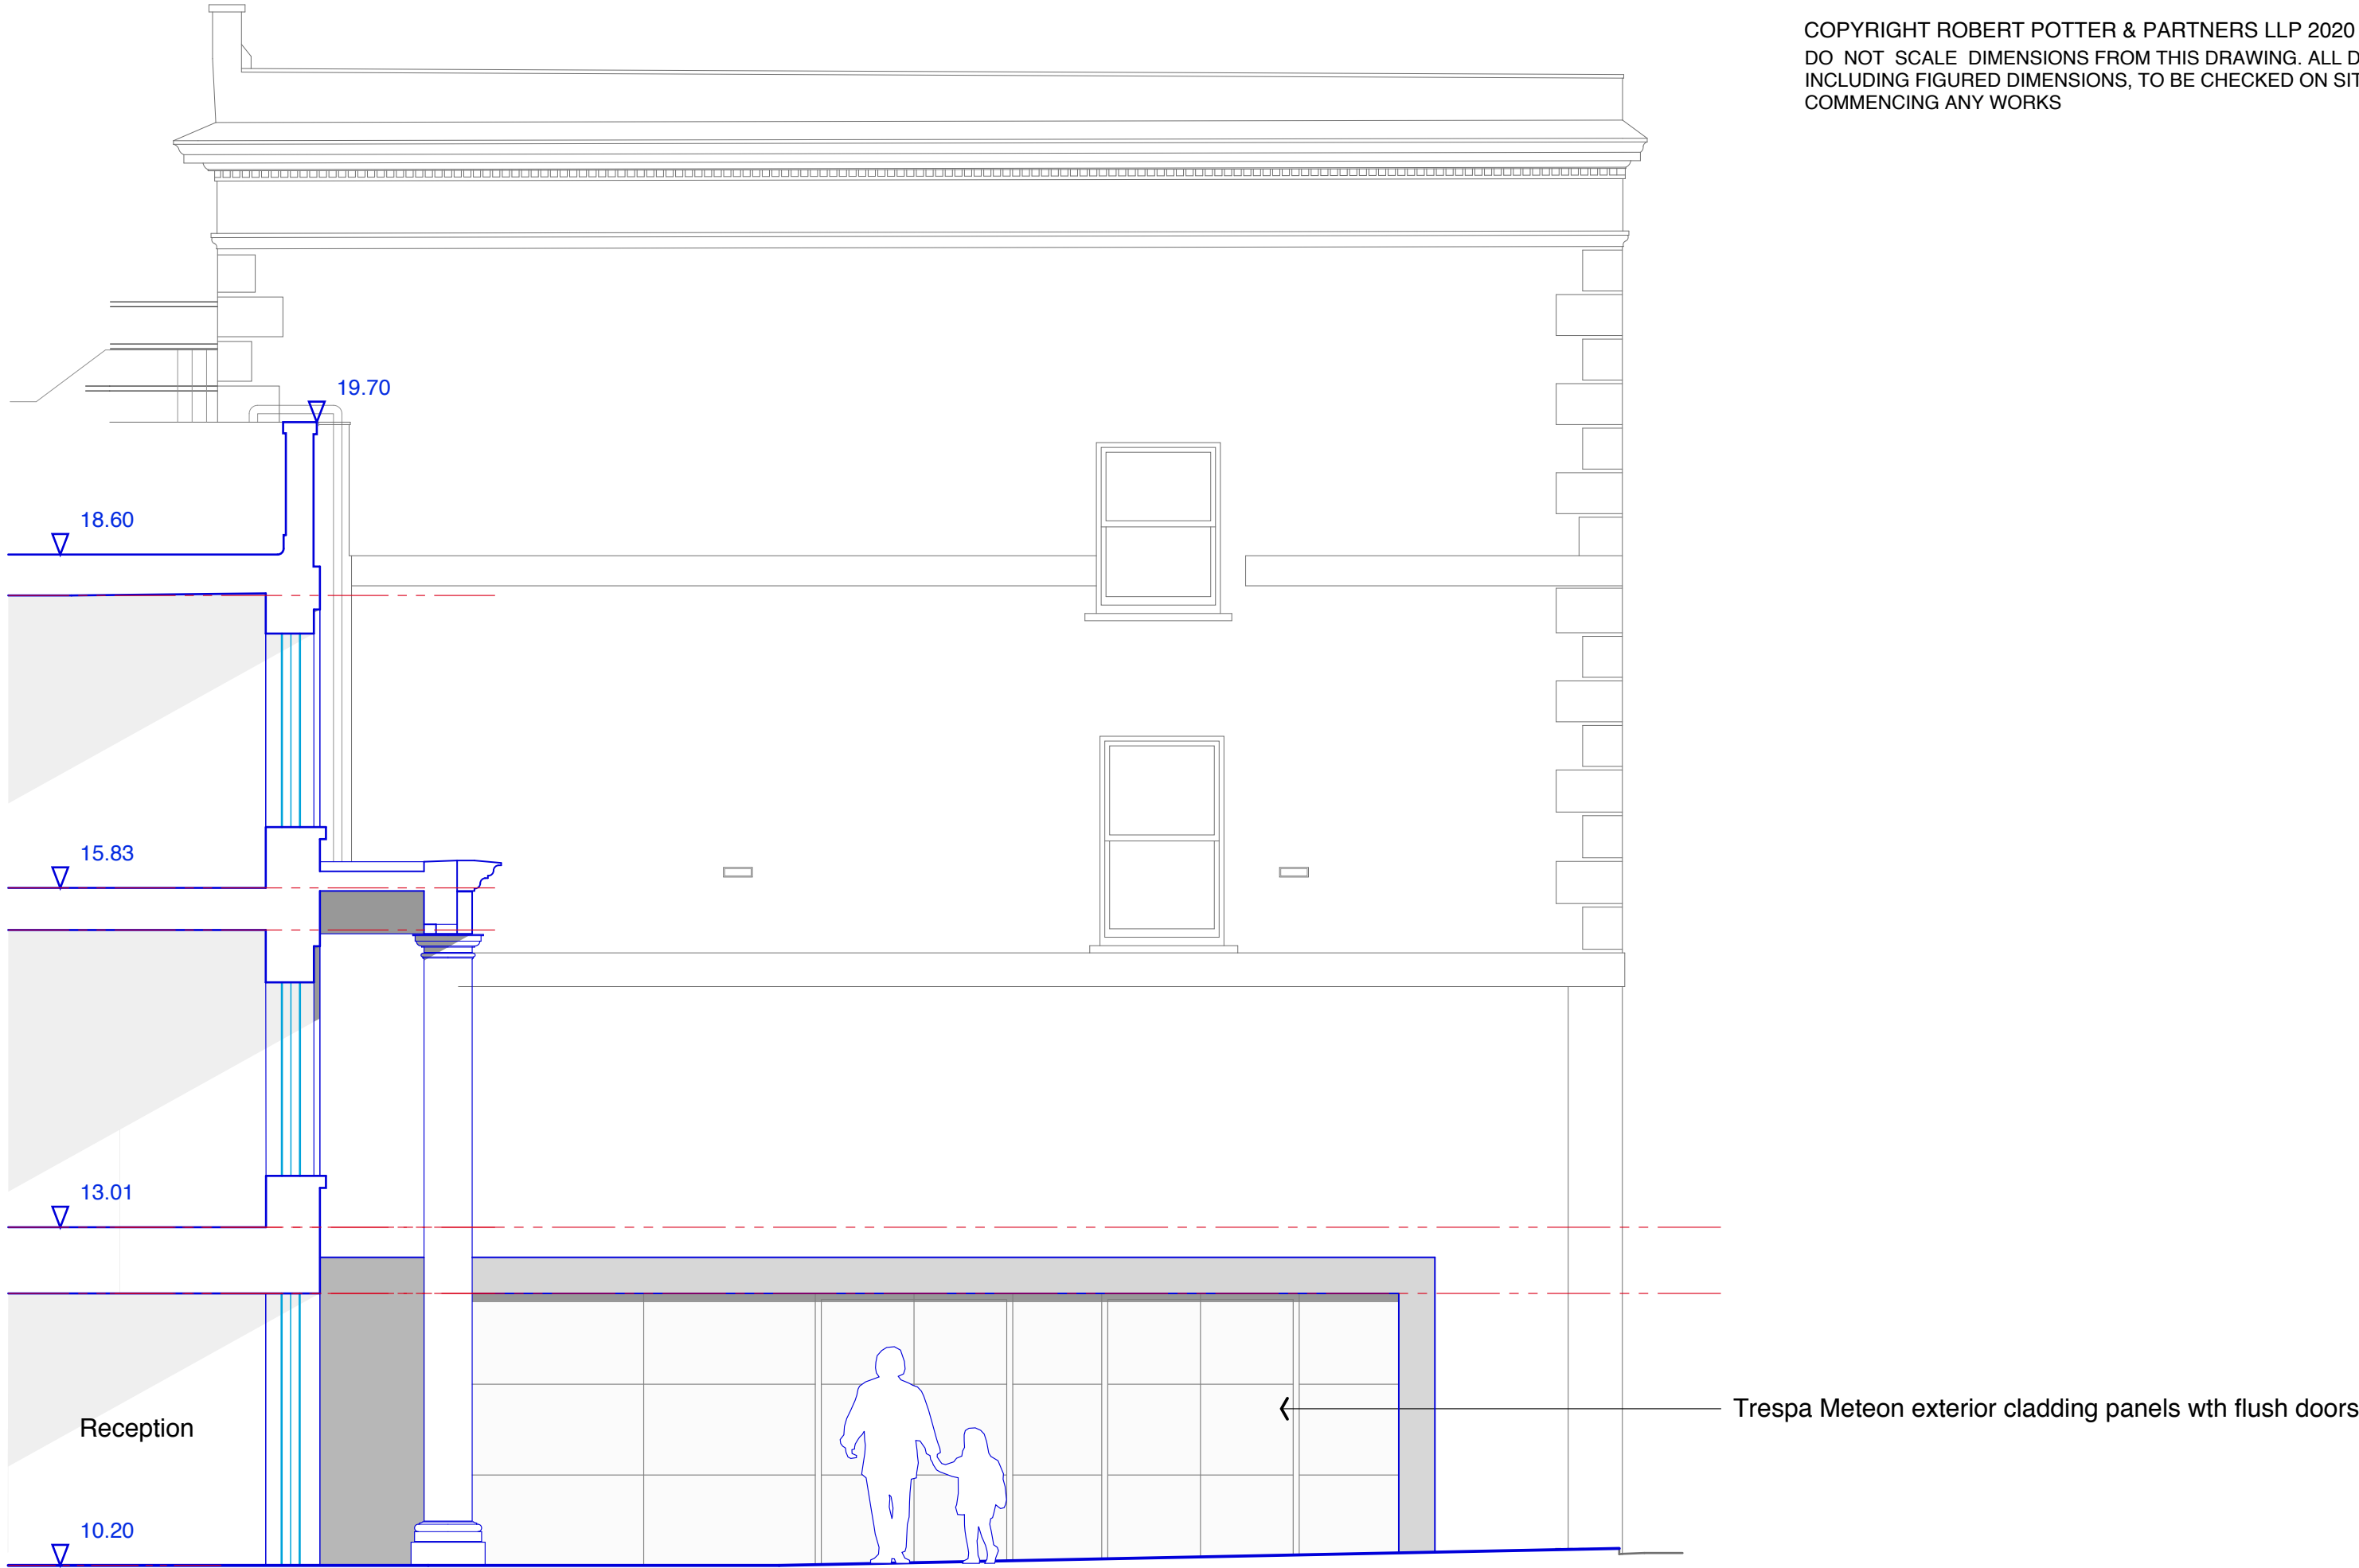

Proposed Cross-Section through Entrance Facade

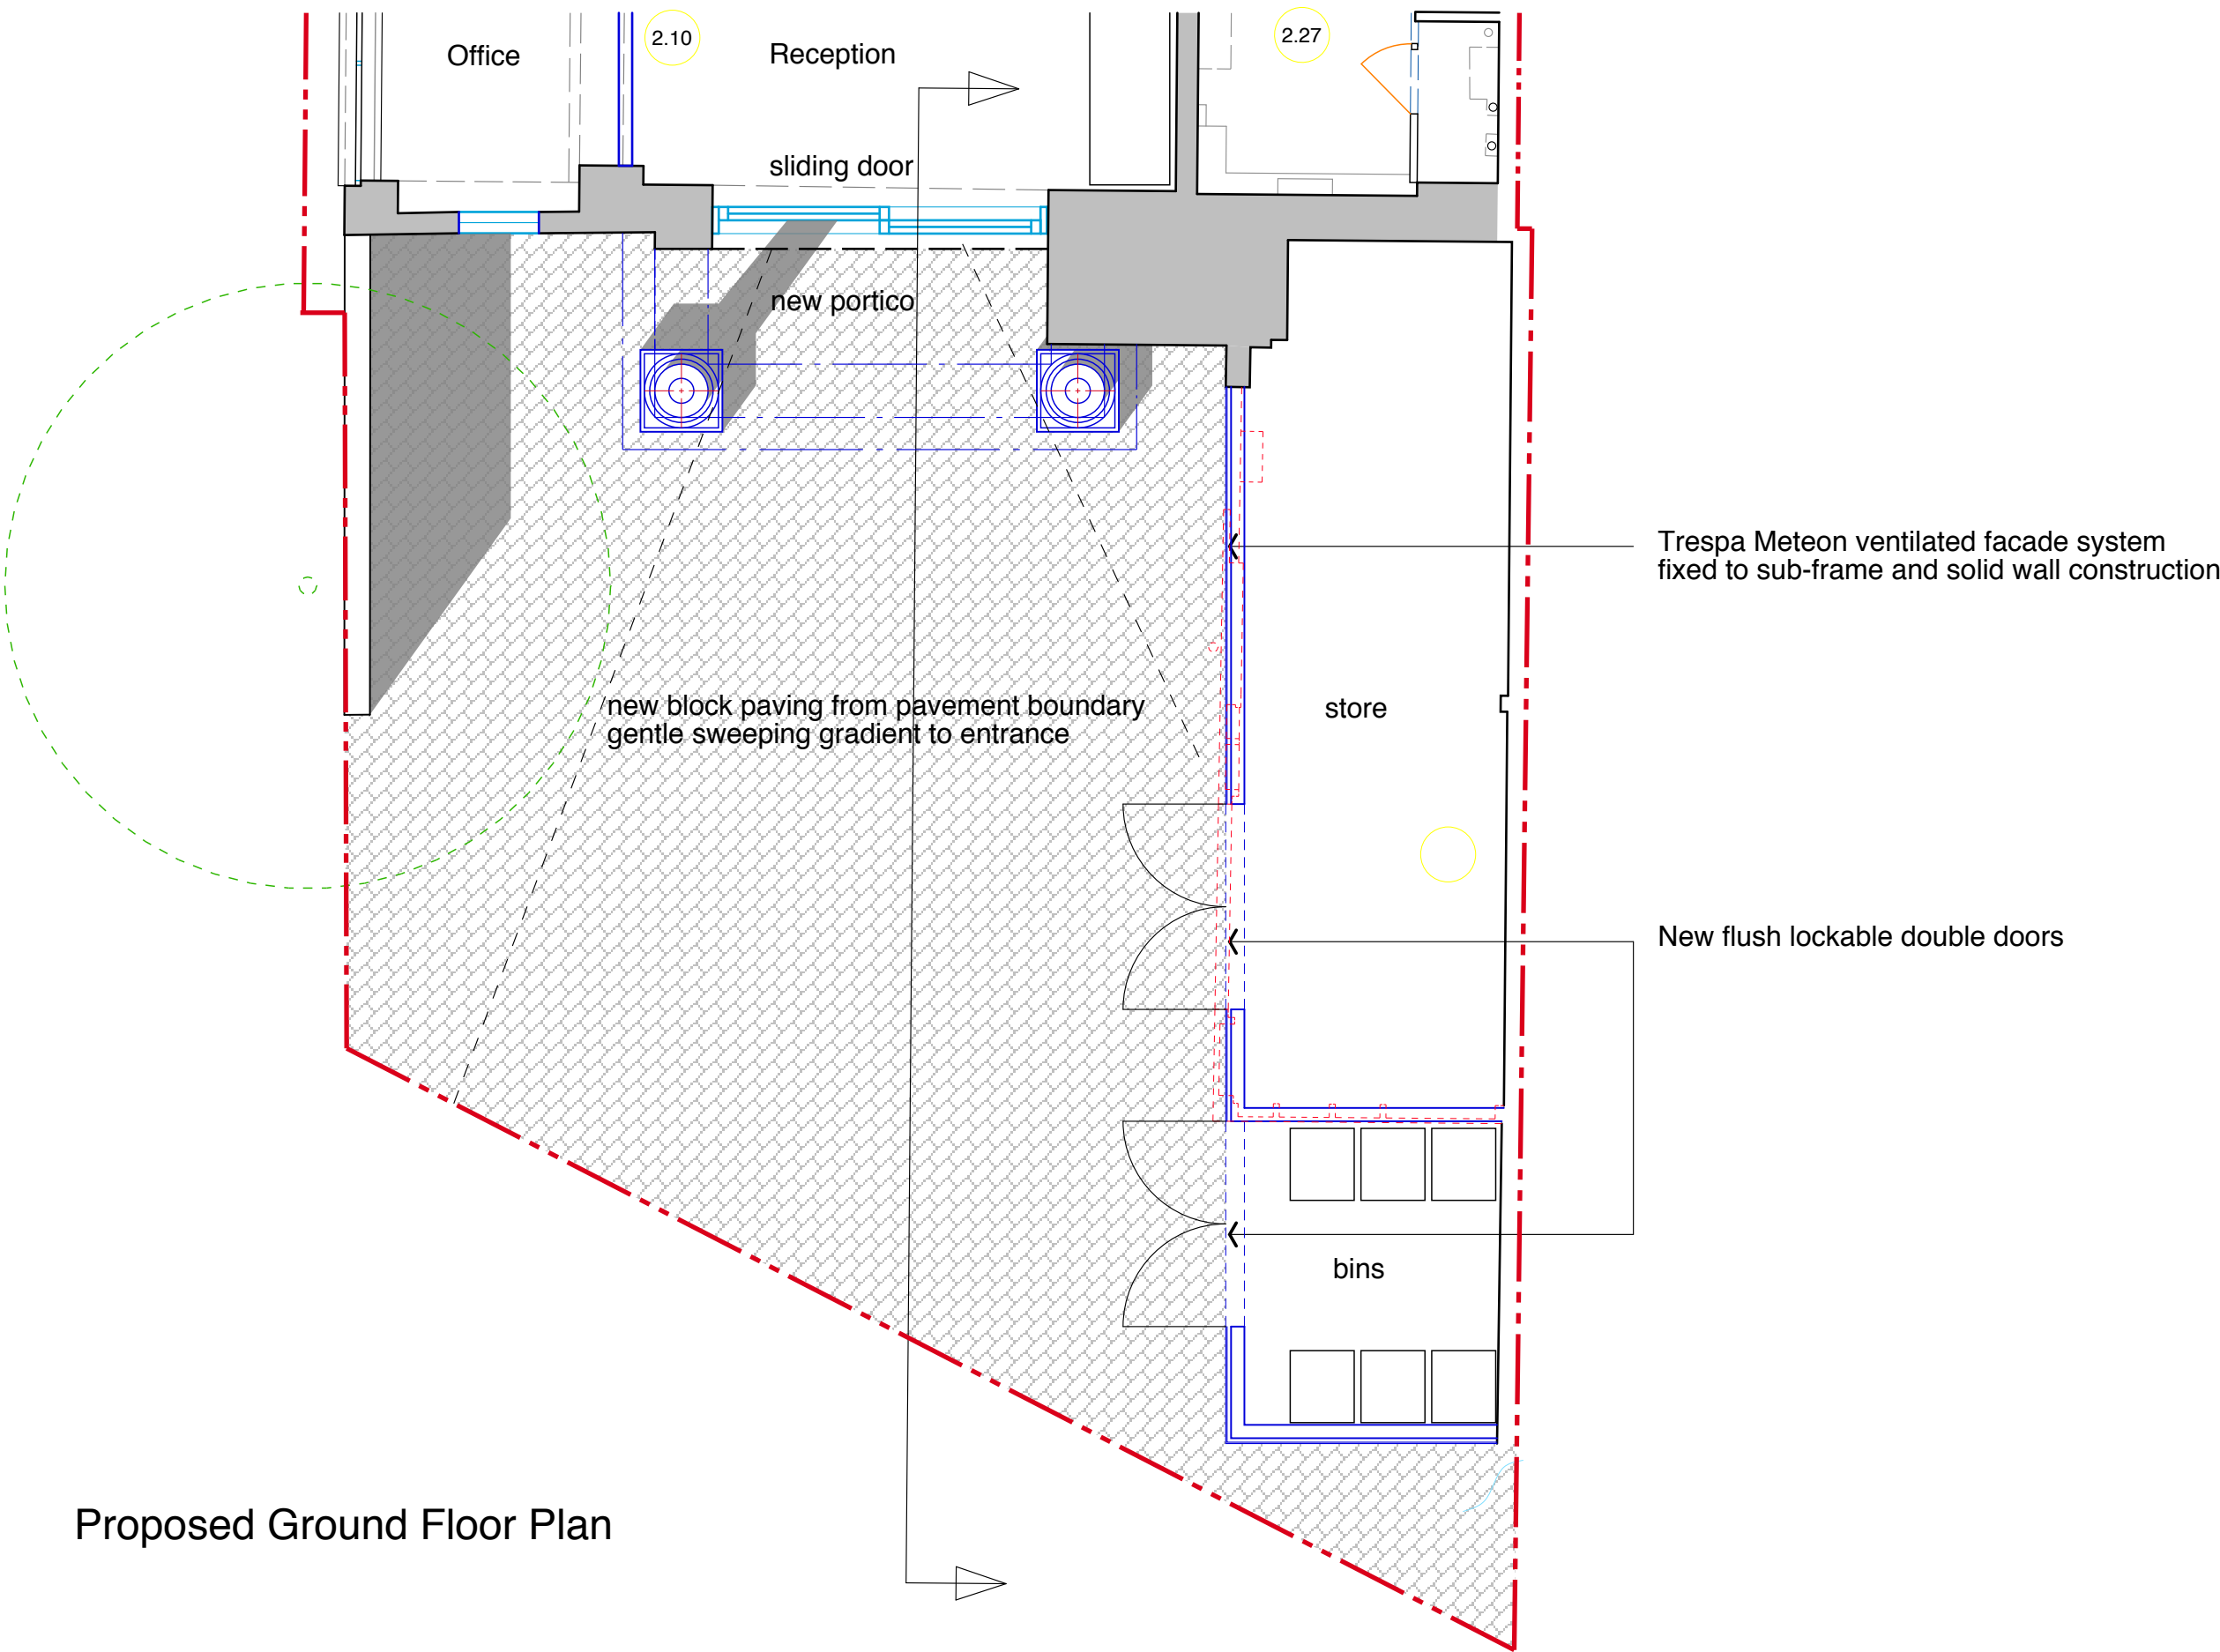

Proposed Ground Floor Plan

All existing survey information prepared by Arena Property Services Ltd.

REVISIONS & ADDITIONS		DATE	BY
A.	New rooflights shown.	31.03.21	LTP

PROJECT

Proposed Alterations to
81 Belsize Park Gardens
London NW3 4NJ

DRAWING TITLE

Proposed Entrance Facade

ROBERT POTTER & PARTNERS
CHARTERED ARCHITECTS & PROJECT MANAGERS

7 MILLER ROAD, AYR KA7 2AX 01292 - 261228
51 NEWALL TERRACE, DUMFRIES DG1 1LN 01387 - 255509
110 WEST GEORGE STREET, GLASGOW G2 1QU 0141 - 332 9111
2 KINGDOM STREET, LONDON W2 6BD 020 3479 5931

SCALE	1:50 @ A1	6402/16	
DATE	Nov. '20		
DRAWN BY	HN		
CHECKED BY		REVISION	A

