



Precedent Image of
lightweight timber screen

P3	06.04.21	Reduction of Terrace Size
P2	25.03.21	Design Update
P1	11.12.20	Planning Issue
Rev	Date	Note

Services

Structures

Client
Nadav Kander & Nicole Verity

Project title
29 Prince of Wales Road

Drawing Title
Proposed Side Elevation


Scale 1:100 @ A3


Project No.	Drawing no.	Revision
191	301	P3

Status	Date of First Issue
Planning	11.12.20



Clive Sall Architecture Ltd.
2 Providence Yard
Ezra Street
London E2 7RJ
Copyright CLIVE SALL ARCHITECTURE LTD

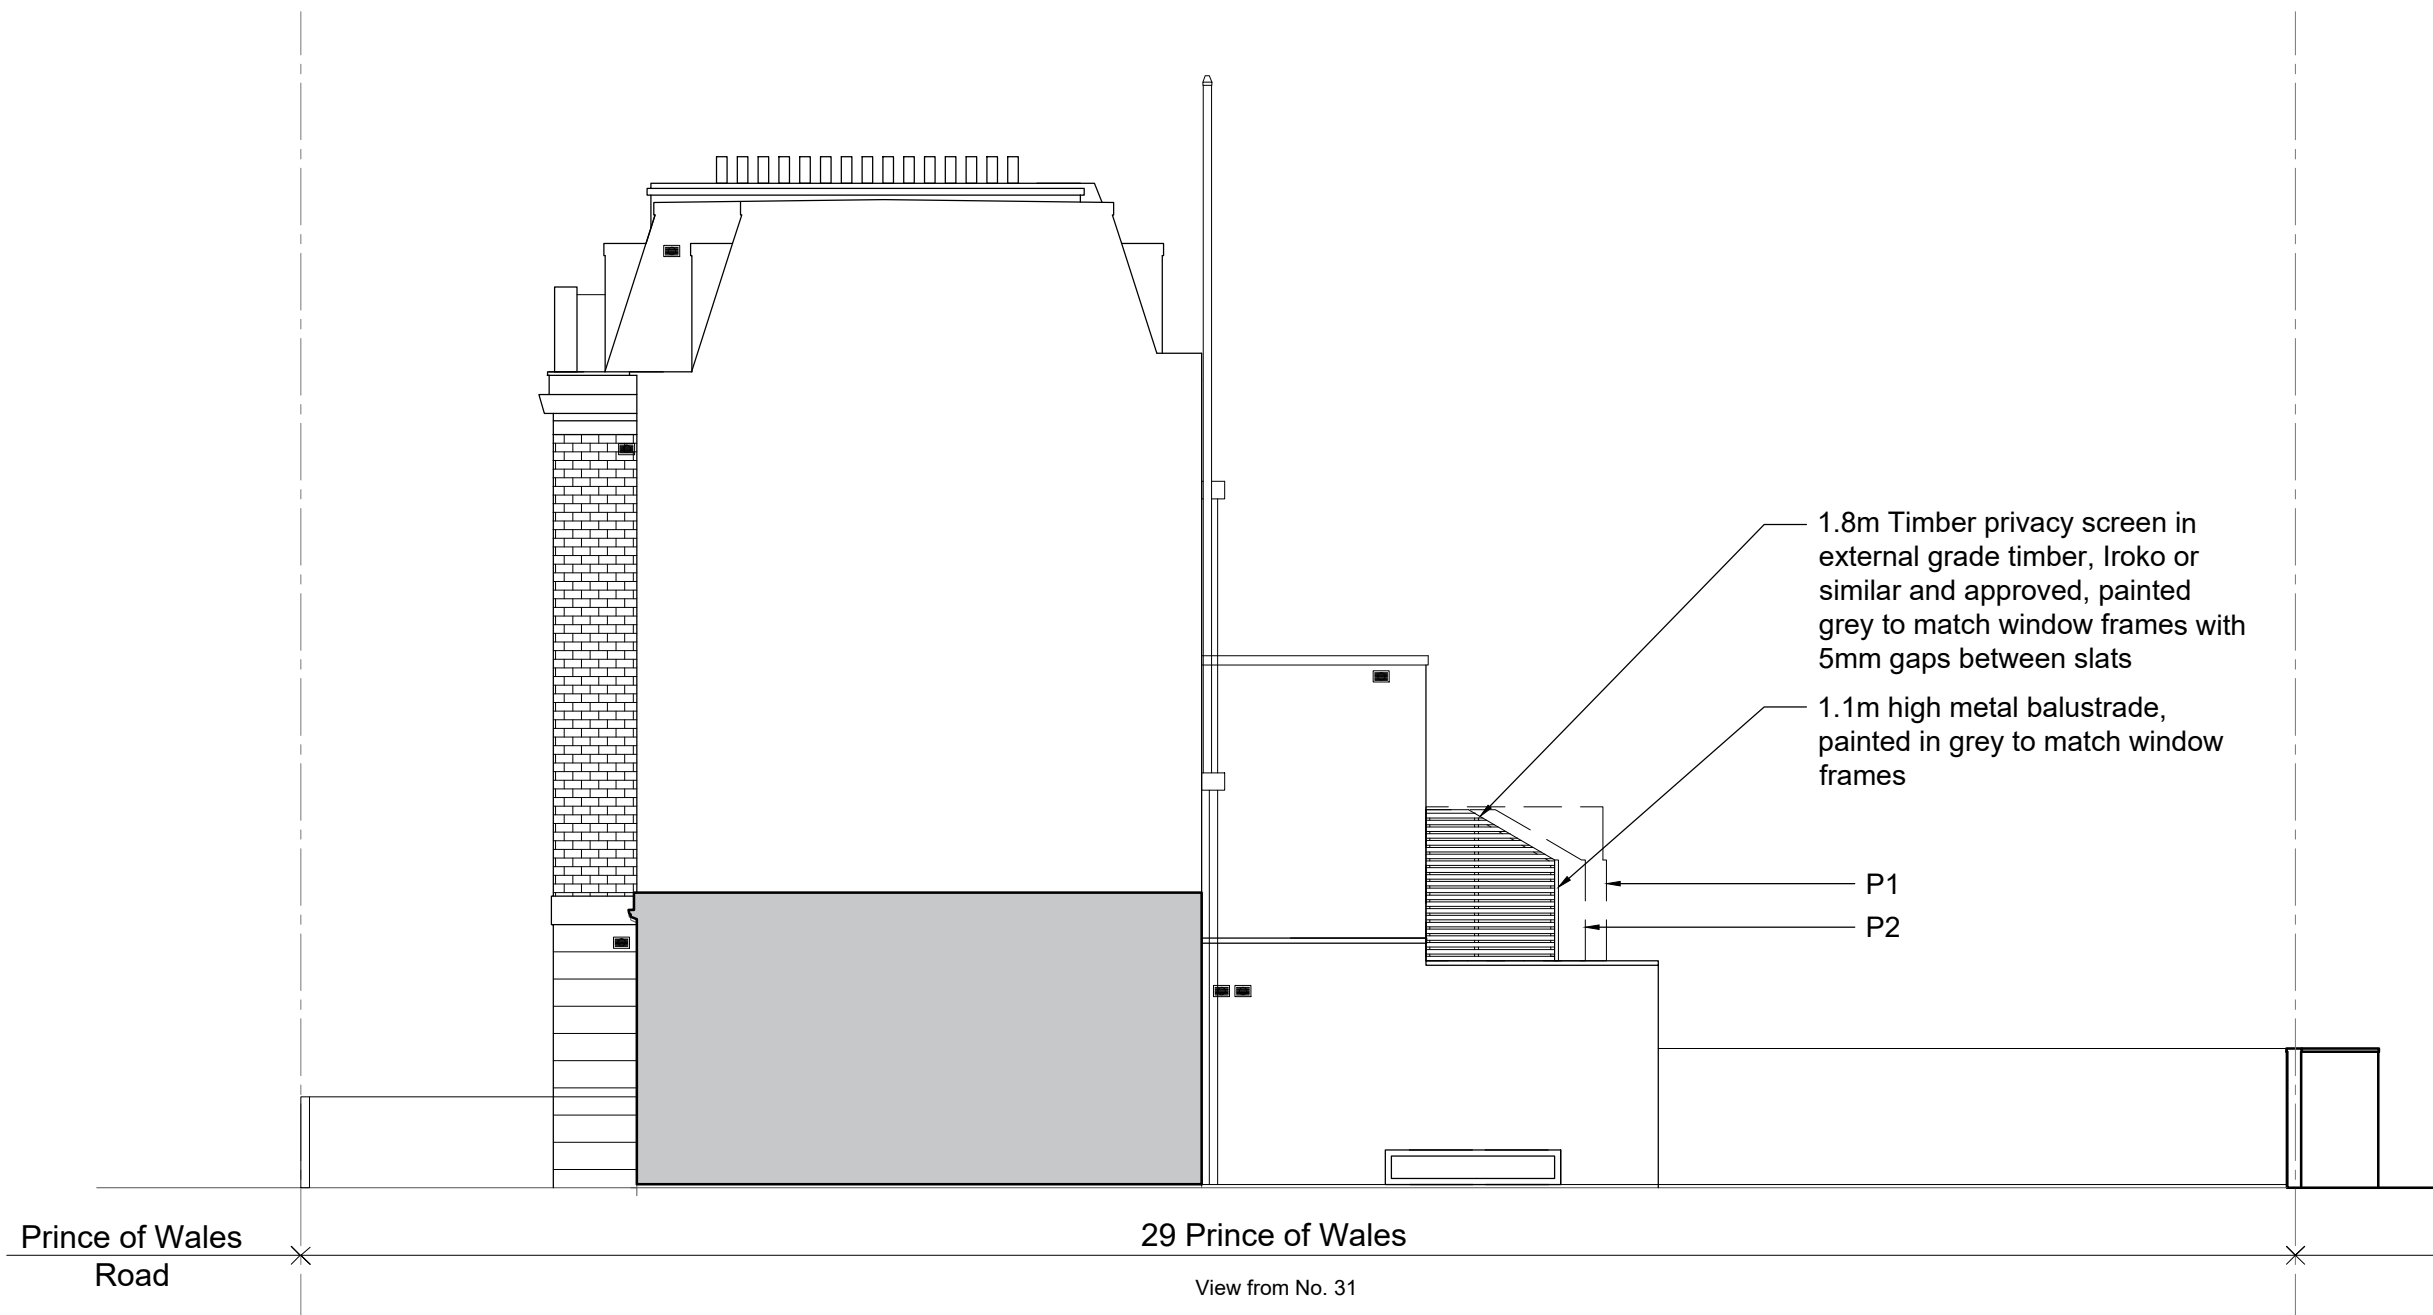

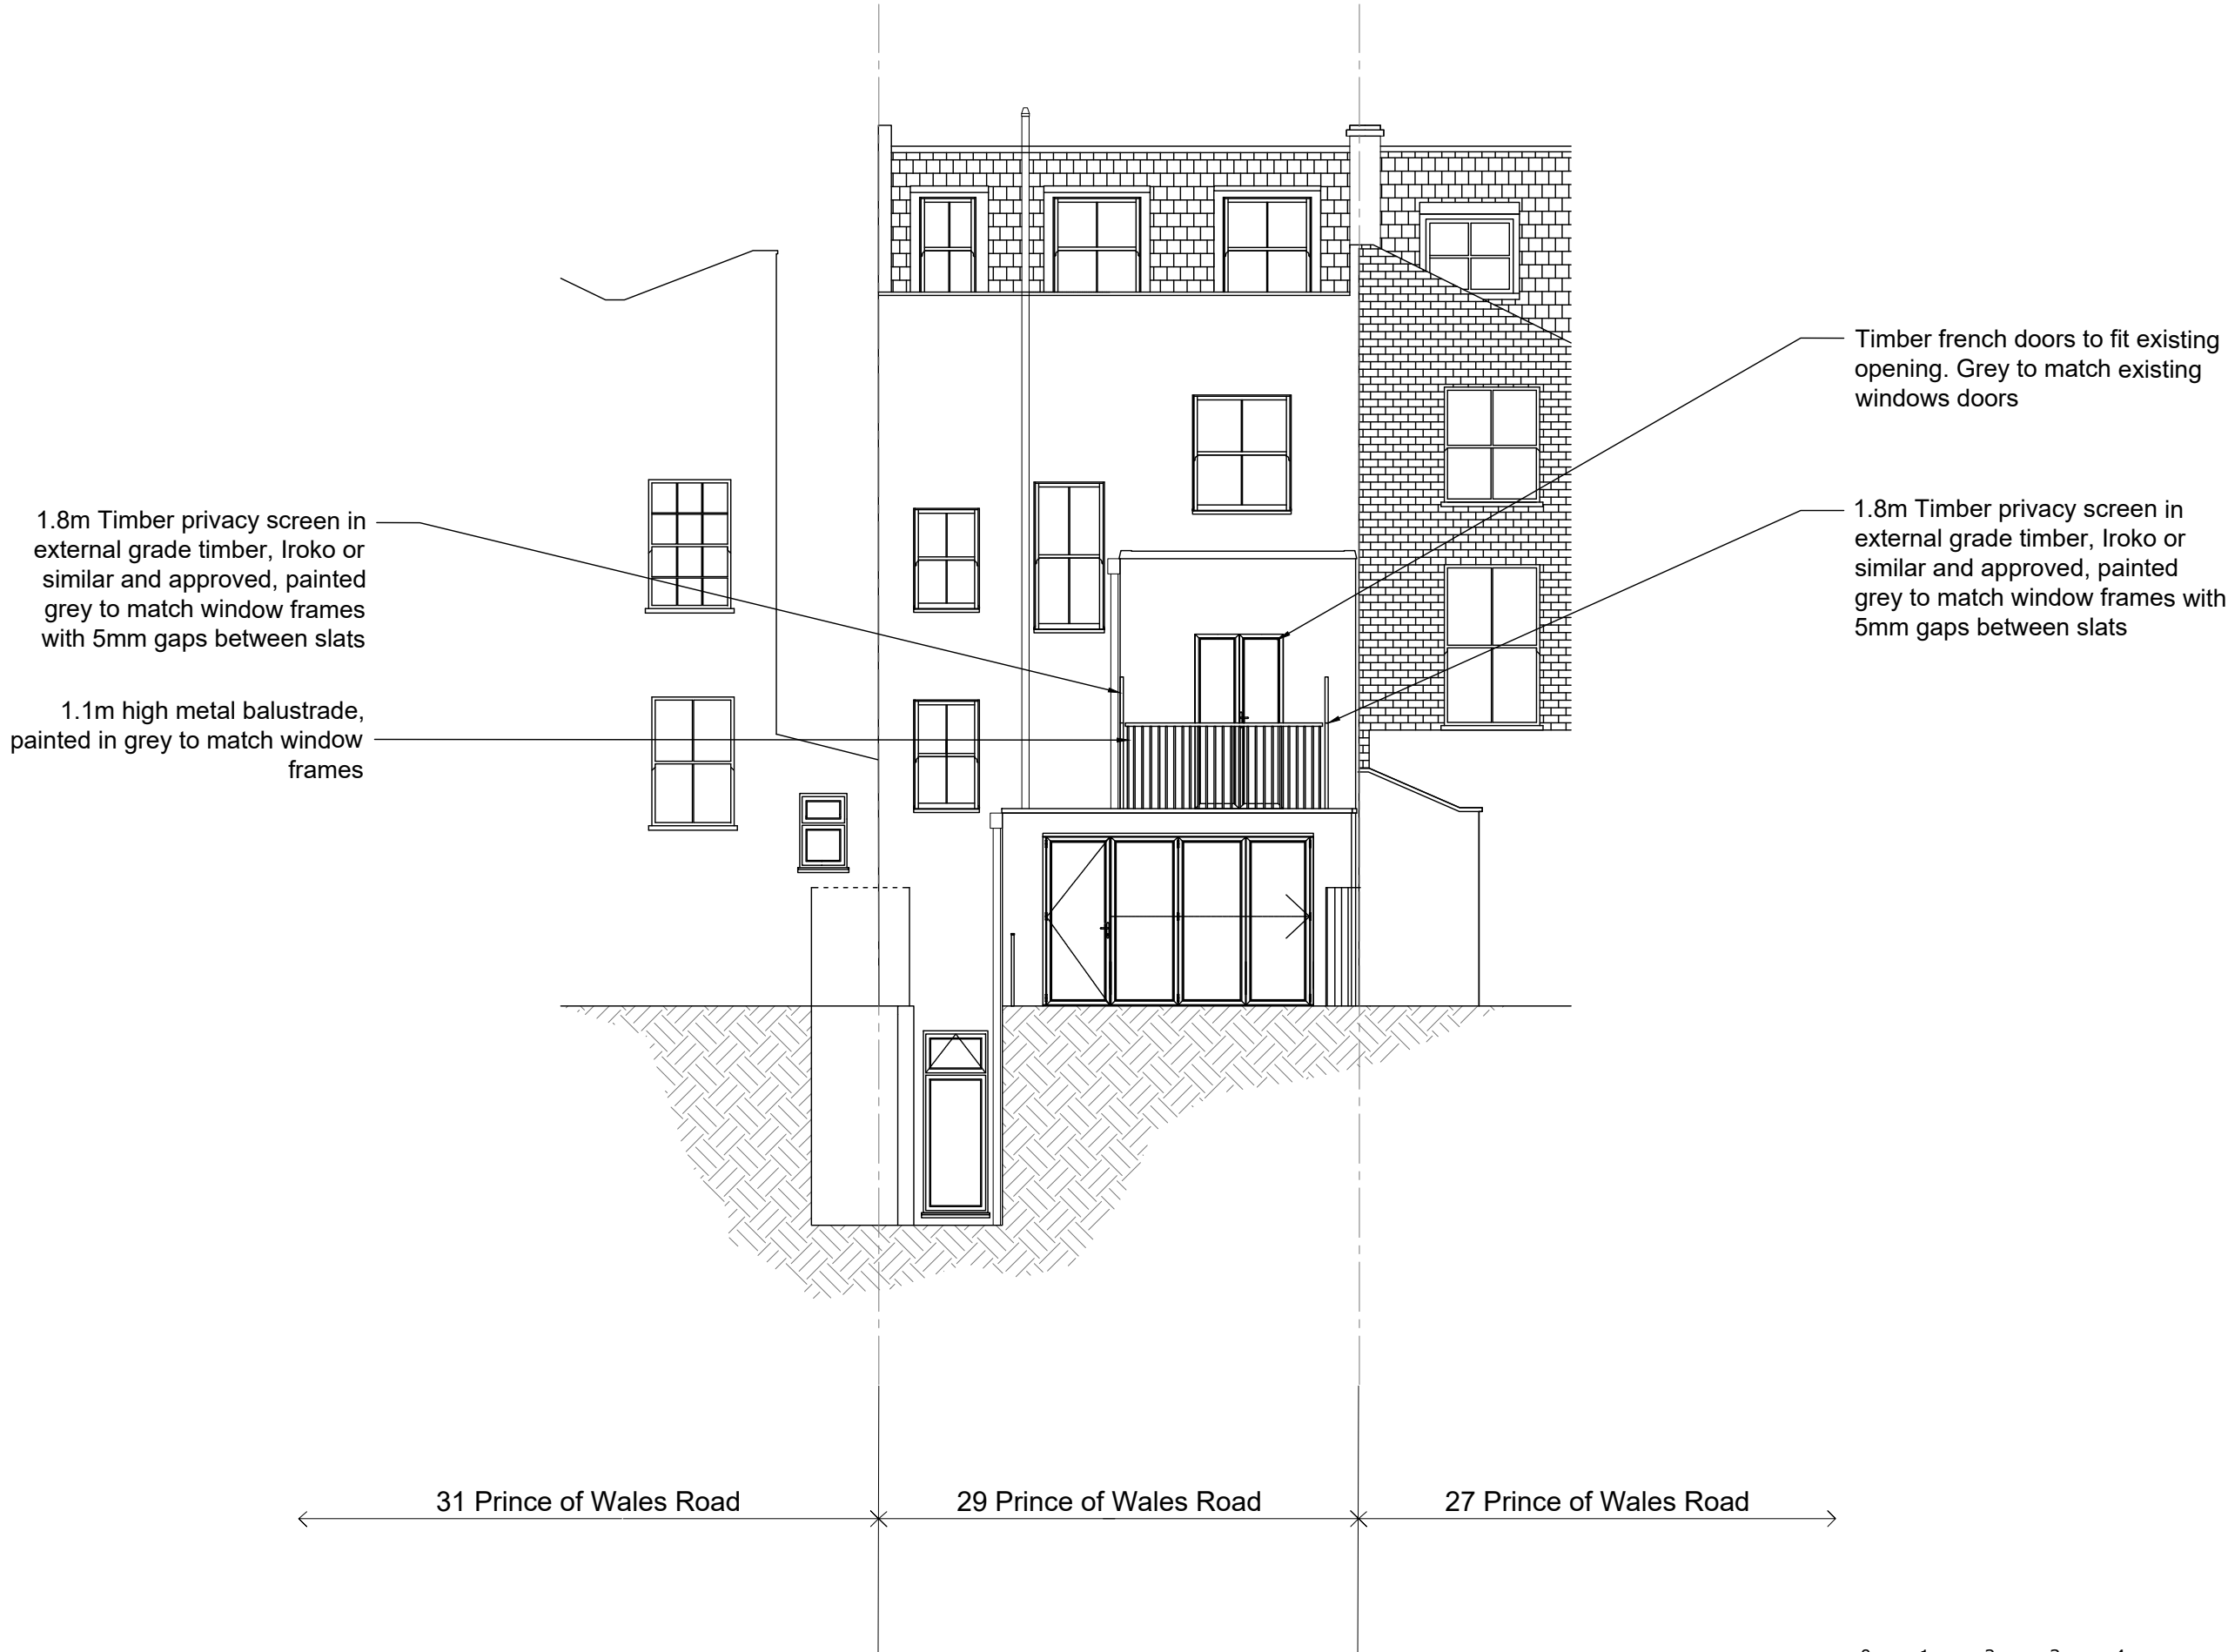

P3	06.04.21	Reduction of Terrace Size
P2	25.03.21	Design Update
P1	11.12.20	Planning Issue
Rev	Date	Note

Services

Structures

Client
Nadav Kander & Nicole Verity

Project title
29 Prince of Wales Road

Drawing Title

Proposed Rear Elevation


Scale 1:100 @ A3

Project No.	Drawing no.	Revision
191	302	P3

Status Planning	Date of First Issue 11.12.20
--------------------	---------------------------------



Clive Sall Architecture Ltd.
2 Providence Yard
Ezra Street
London E2 7RJ
Copyright CLIVE SALL ARCHITECTURE LTD

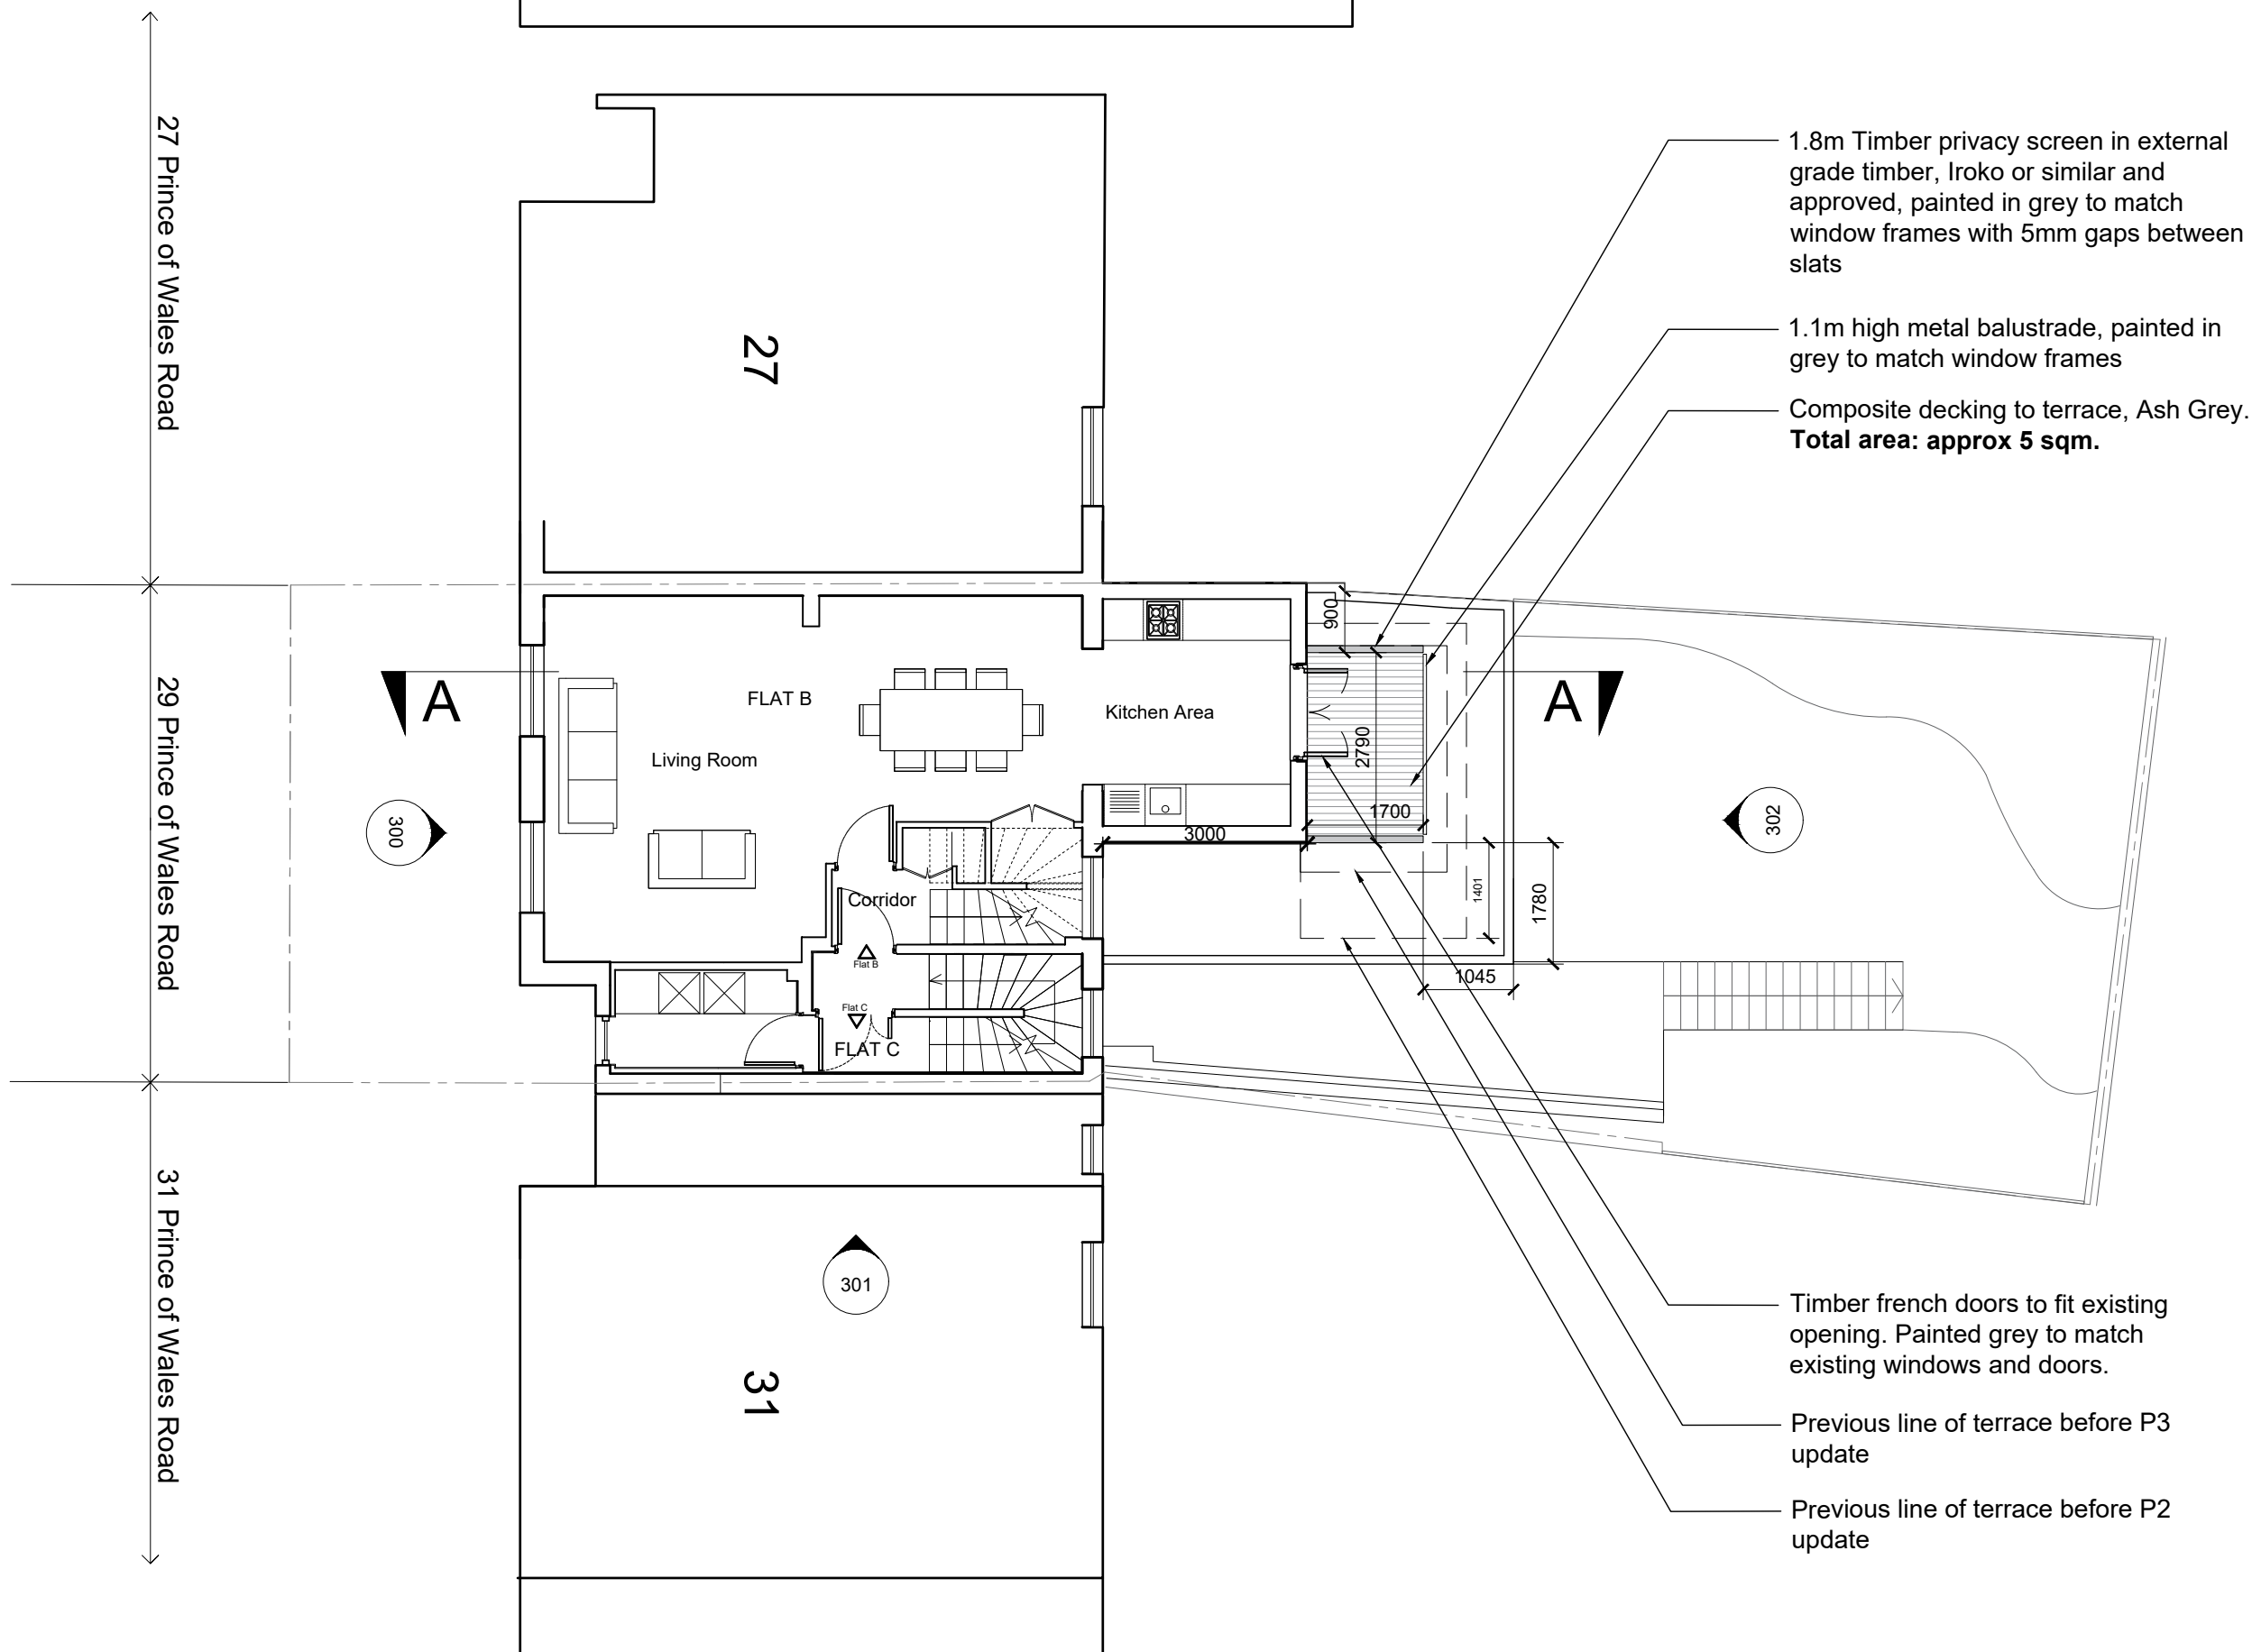

P3	06.04.21	Reduction of Terrace Size
P2	25.03.21	Design Update
P1	11.12.20	Planning Issue
Rev	Date	Note

Services

Structures

Client
Nadav Kander & Nicole Verity

Project title
29 Prince of Wales Road

Drawing Title

Proposed First Floor Plan
Scale 1:100 @ A3

Project No.	Drawing no.	Revision
191	102	P3

Status	Date of First Issue
Planning	11.12.20

Clive Sall Architecture Ltd.
2 Providence Yard
Ezra Street
London E2 7RJ
Copyright CLIVE SALL ARCHITECTURE LTD



27 Prince of Wales Road

29 Prince of Wales Road

31 Prince of Wales Road



Bedroom

Bedroom

Corridor

Ensuite

Bathroom

31

302

301

NO CHANGES ON THIS LEVEL



P3	06.04.21	Reduction of Terrace Size
P2	25.03.21	Design Update
P1	11.12.20	Planning Issue
Rev	Date	Note

Services

Structures

Client
Nadav Kander & Nicole Verity

Project title
29 Prince of Wales Road

Drawing Title
Proposed Second Floor Plan

Scale 1:100 @ A3

Project No.	Drawing no.	Revision
191	103	P3

Status	Date of First Issue
Planning	11.12.20



Clive Sall Architecture Ltd.

2 Providence Yard
Ezra Street
London E2 7RJ

Copyright CLIVE SALL ARCHITECTURE LTD




27 Prince of Wales Road

29 Prince of Wales Road

31 Prince of Wales Road

NO CHANGES ON THIS LEVEL

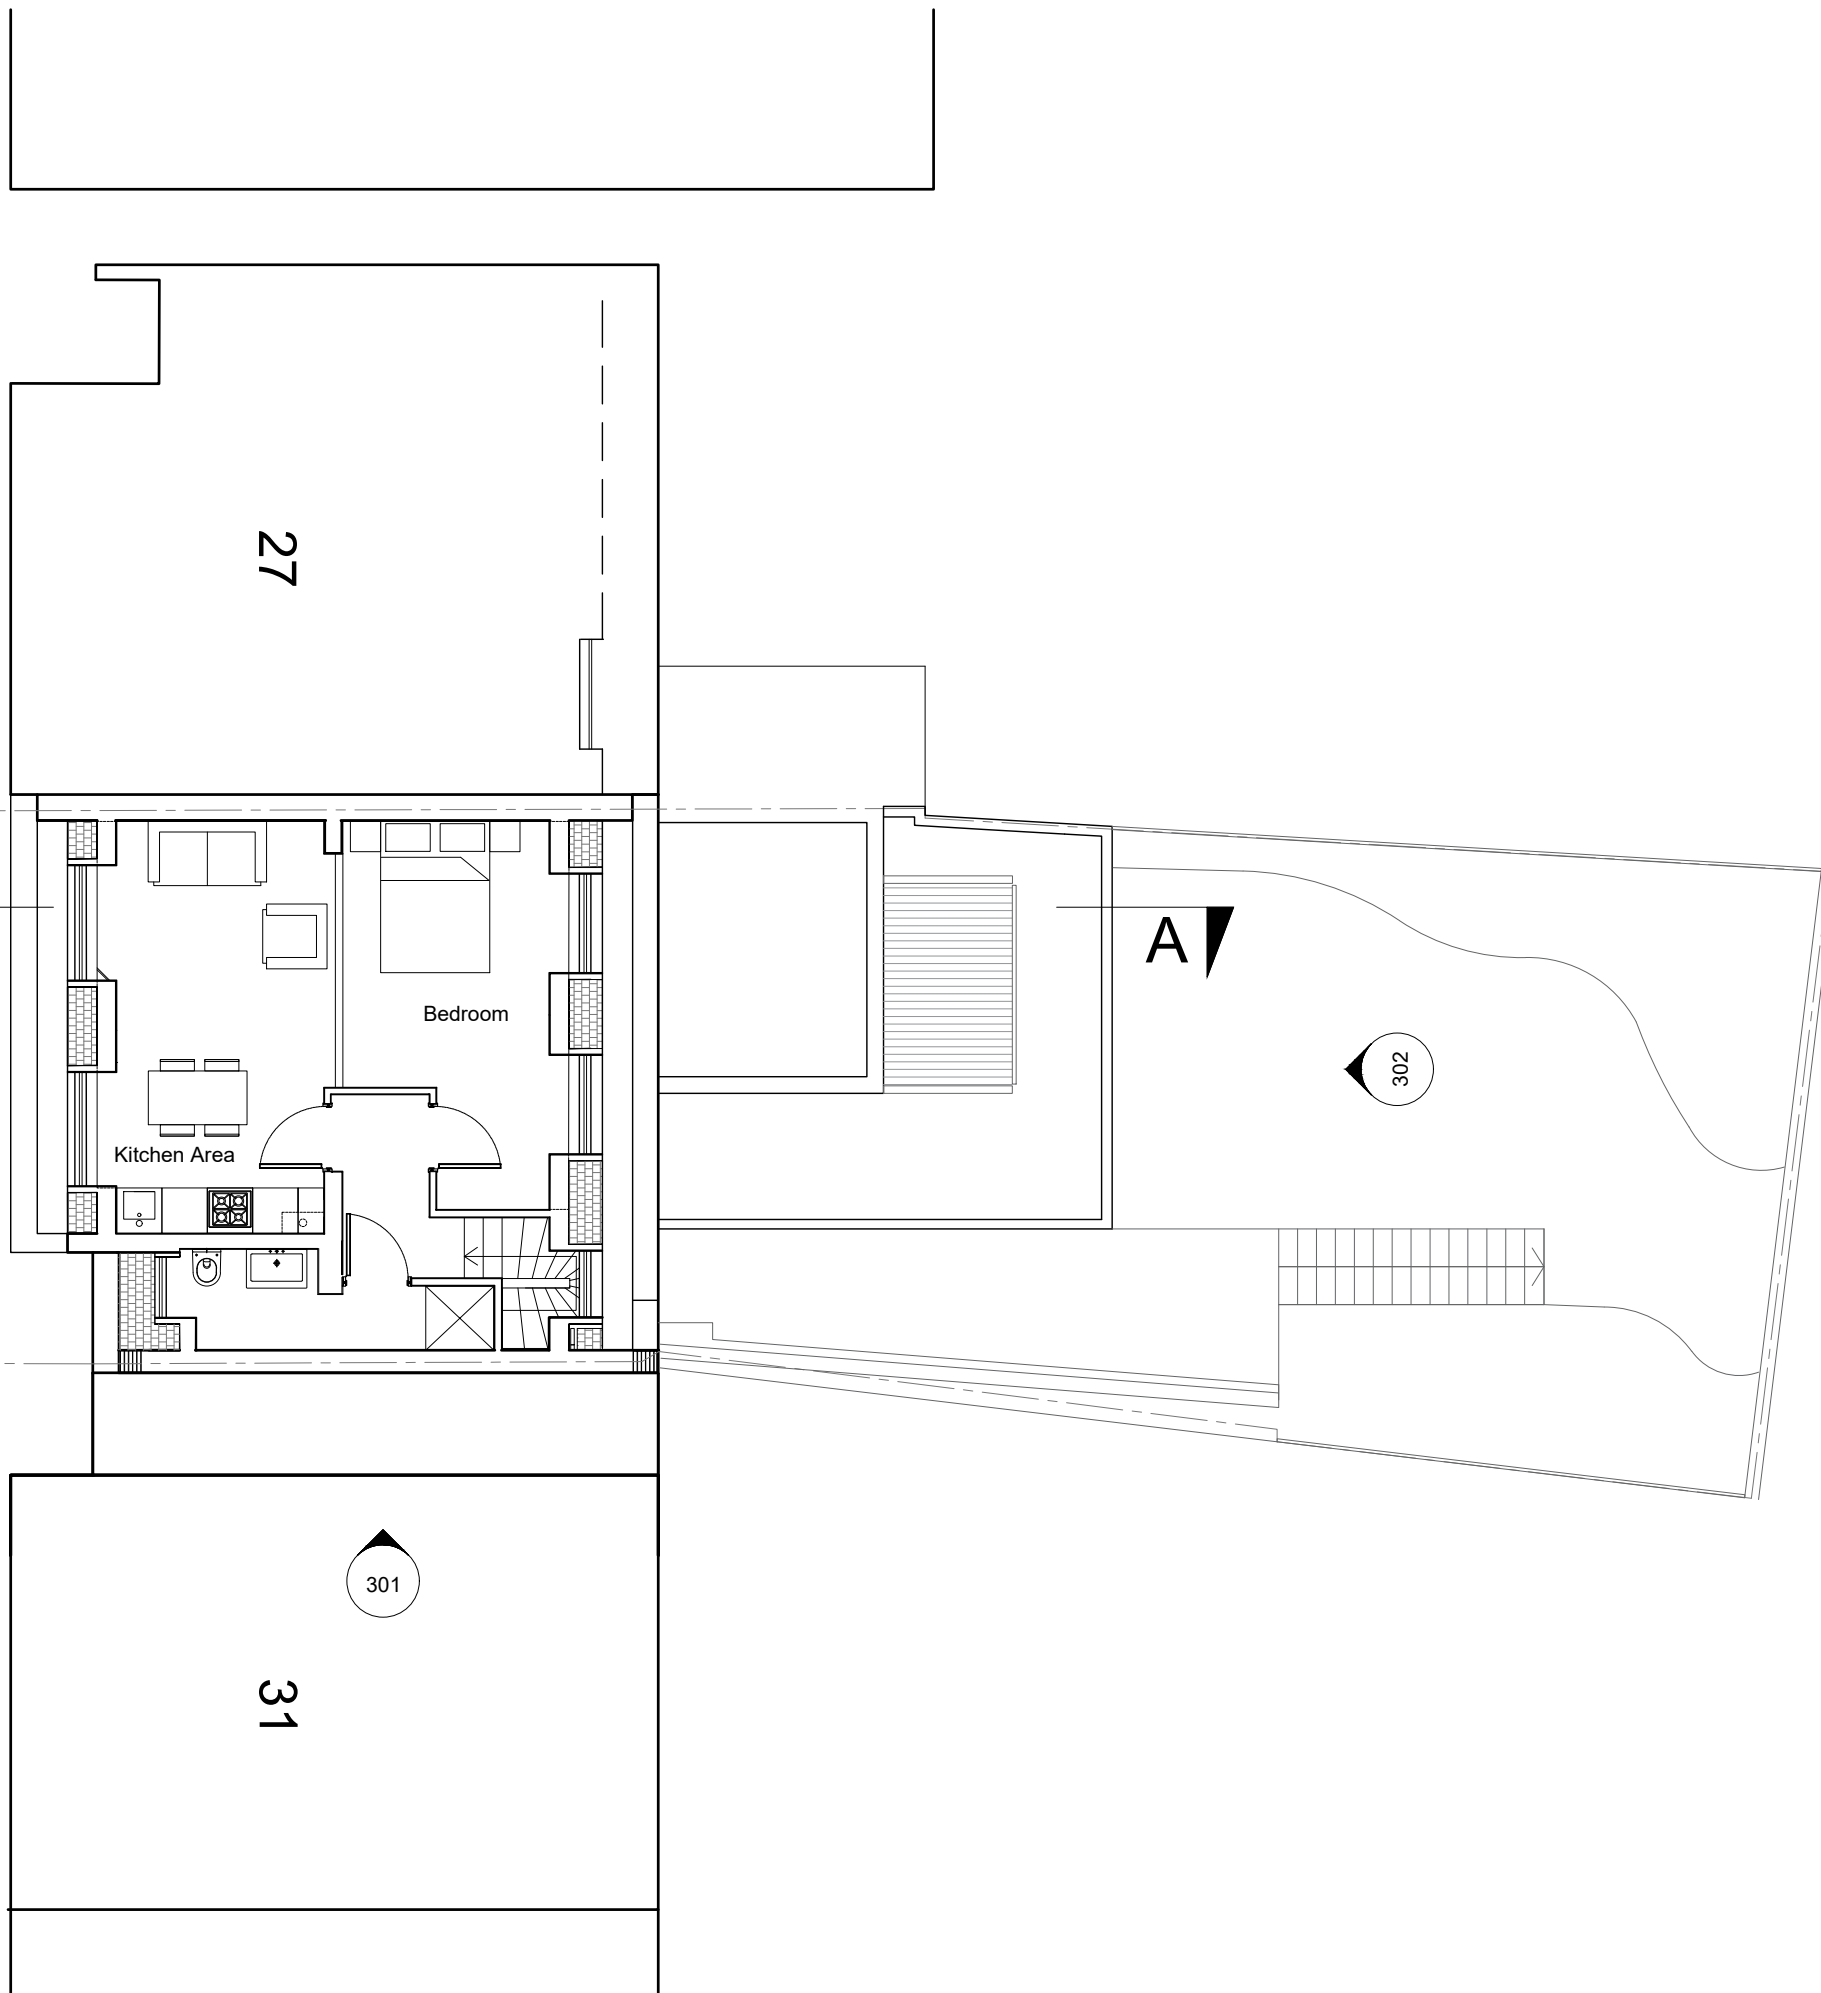

P3	06.04.21	Reduction of Terrace Size
P2	25.03.21	Design Update
P1	11.12.20	Planning Issue
Rev	Date	Note

Services

Structures

Client
Nadav Kander & Nicole Verity

Project title
29 Prince of Wales Road

Drawing Title
Proposed Third Floor Plan


Scale 1:100 @ A3

Project No.	Drawing no.	Revision
191	104	P3

Status	Date of First Issue
Planning	11.12.20



Clive Sall Architecture Ltd.
2 Providence Yard
Ezra Street
London E2 7RJ
Copyright CLIVE SALL ARCHITECTURE LTD

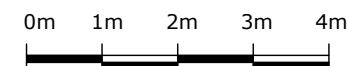

All drawings to be read in conjunction with structural engineer's and service engineer's

A3

SCALE 1:100



27 Prince of Wales Road

29 Prince of Wales Road

31 Prince of Wales Road

27

A

300

Mansard roof

31

301

Flat roof

Roof Terrace

Flat roof

Lightwell

Garden

302

P3	06.04.21	Reduction of Terrace Size
P2	25.03.21	Design Update
P1	11.12.20	Planning Issue
Rev	Date	Note

Services

Structures

Client
Nadav Kander & Nicole Verity

Project title
29 Prince of Wales Road

Drawing Title

Proposed Roof Plan


Scale 1:100 @ A3

Project No.	Drawing no.	Revision
191	105	P3

Status	Date of First Issue
Planning	11.12.20




Clive Sall Architecture Ltd.
2 Providence Yard
Ezra Street
London E2 7RJ
Copyright CLIVE SALL ARCHITECTURE LTD

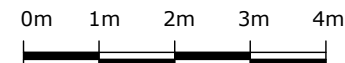

NO CHANGES ON THIS LEVEL

SCALE 1:100

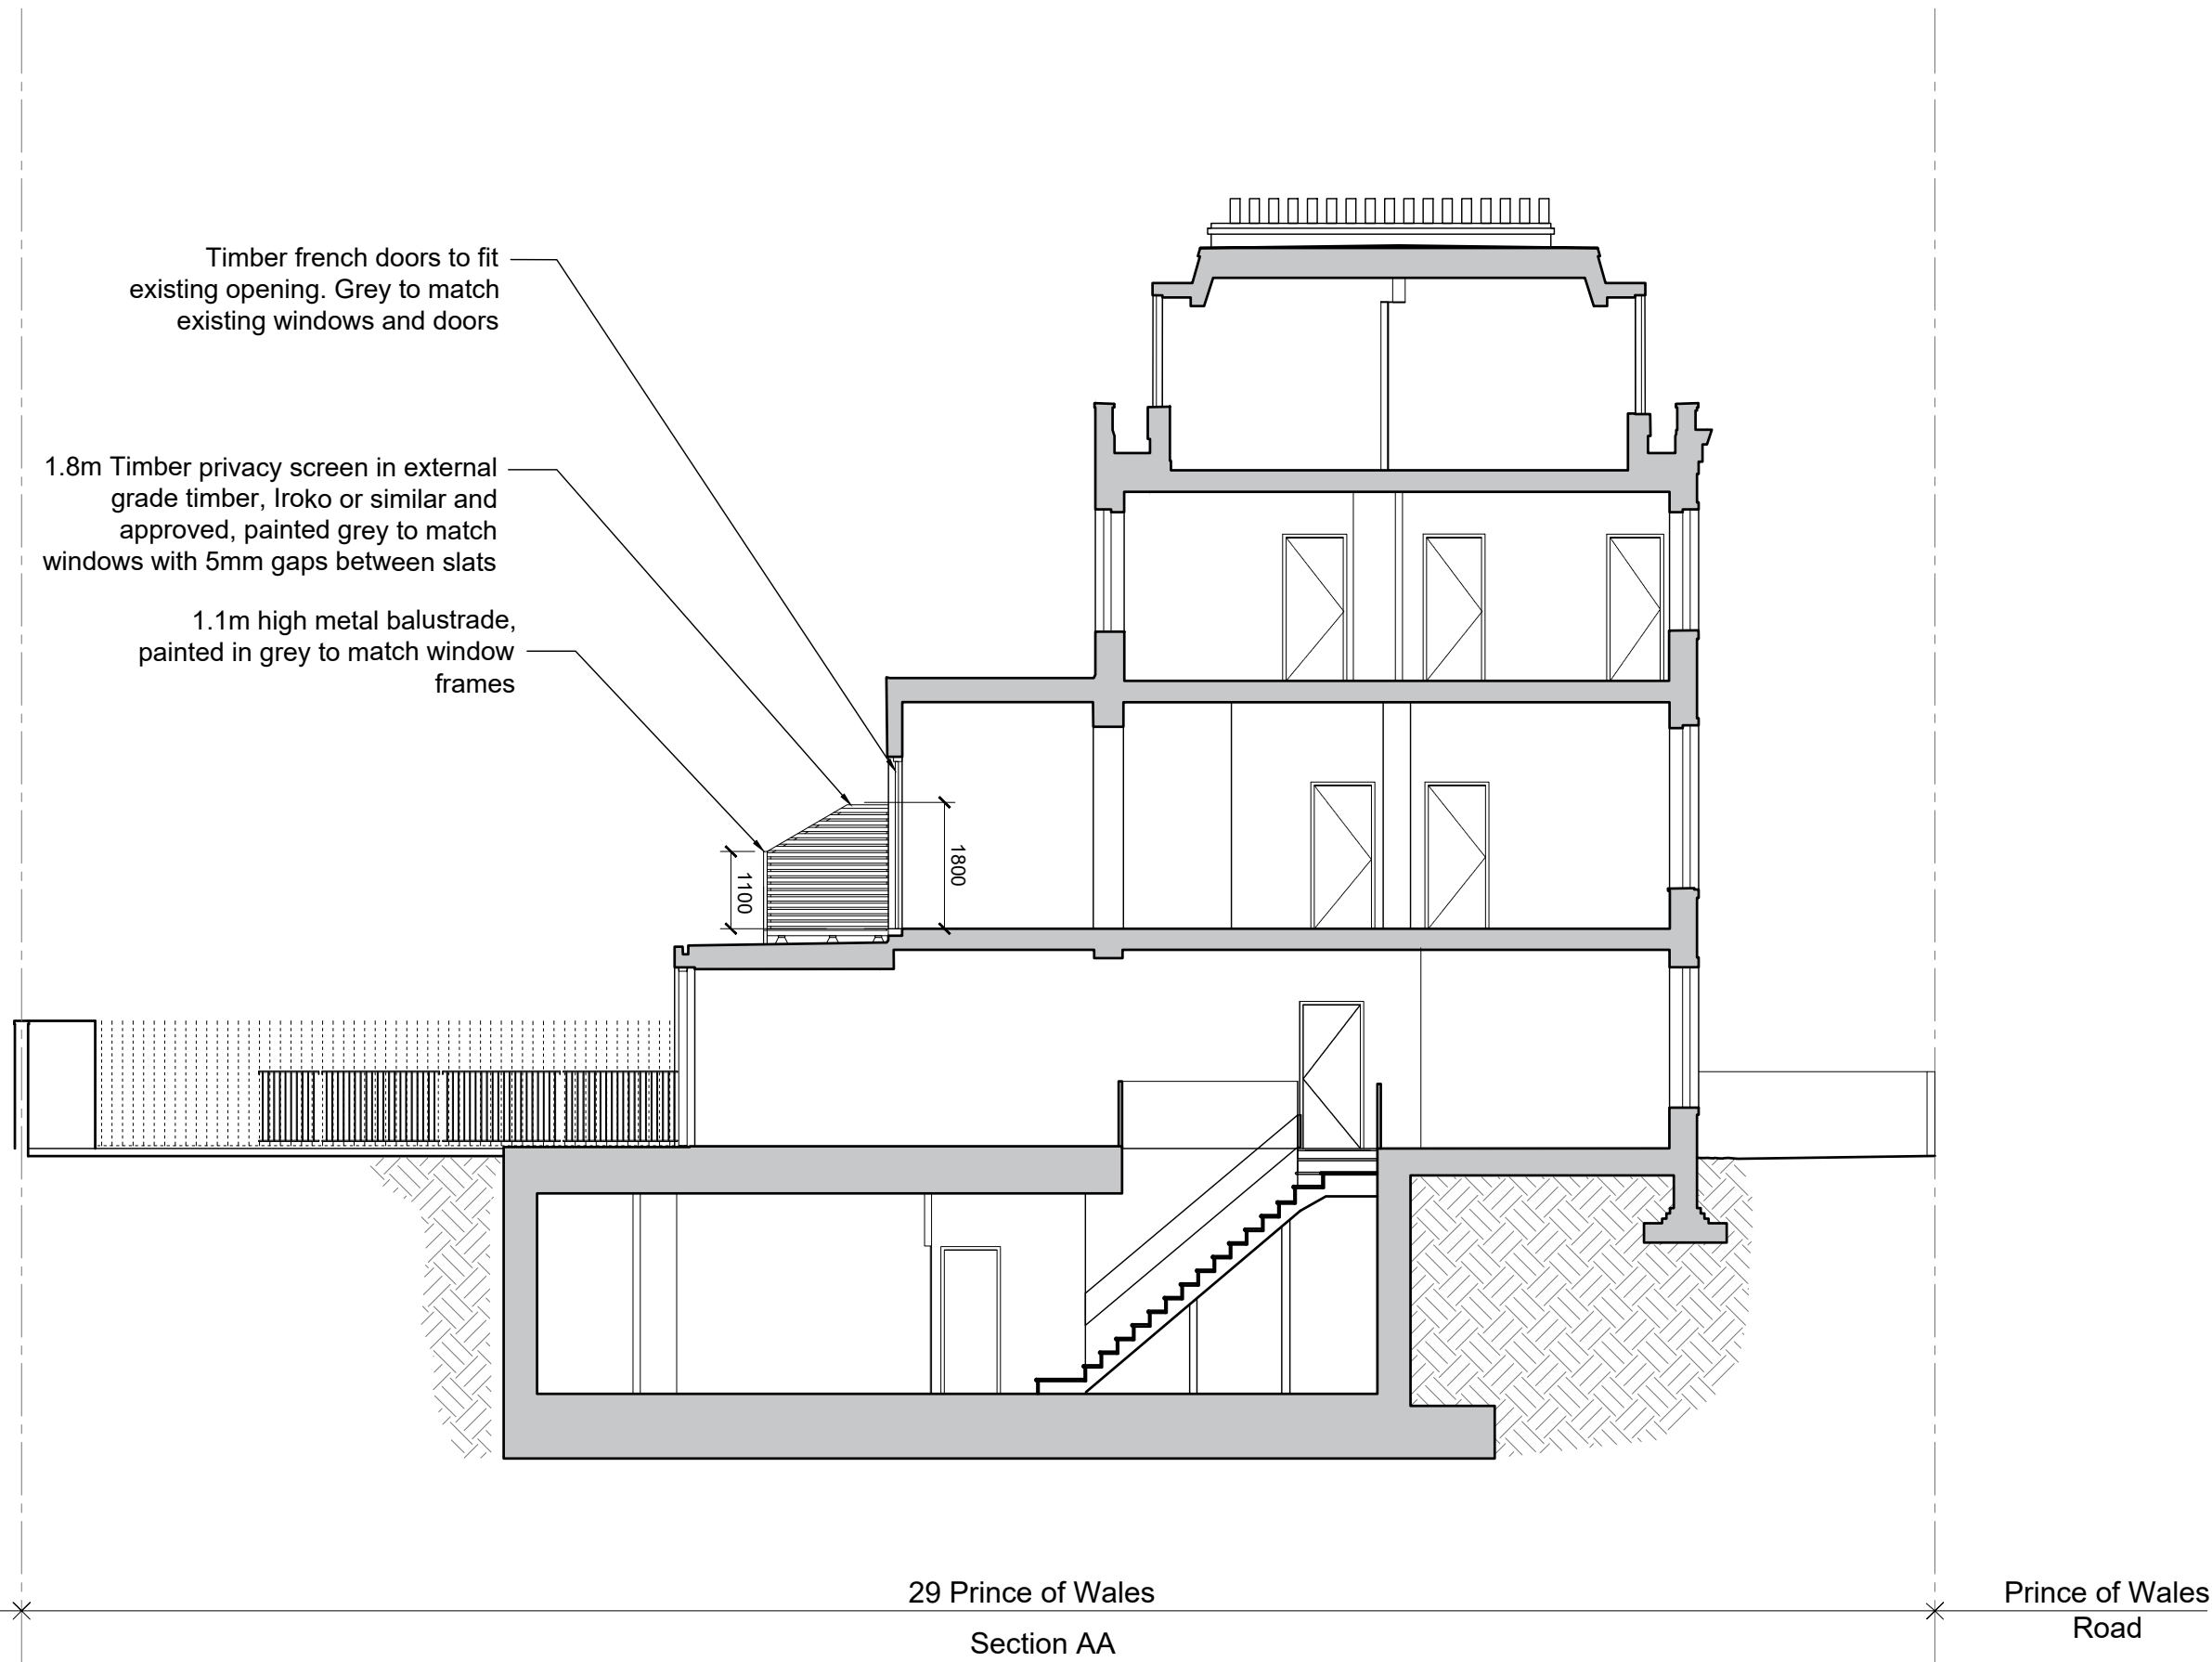

P3	06.04.21	Reduction of Terrace Size
P2	25.03.21	Design Update
P1	11.12.20	Planning Issue
Rev	Date	Note

Services

Structures

Client
Nadav Kander & Nicole Verity

Project title
29 Prince of Wales Road

Drawing Title

Proposed Section AA

Scale 1:100 @ A3

Project No.	Drawing no.	Revision
191	200	P3

Status	Date of First Issue
Planning	11.12.20



Clive Sall Architecture Ltd.
2 Providence Yard
Ezra Street
London E2 7RJ
Copyright CLIVE SALL ARCHITECTURE LTD