



NOTES
THIS DRAWING IS THE SUBJECT OF
COPYRIGHT AND DESIGN RIGHTS
AND SHALL NOT BE REPRODUCED,
LOANED, COPIED OR SUBMITTED
TO ANY OTHER PARTY WITHOUT
CONSENT.

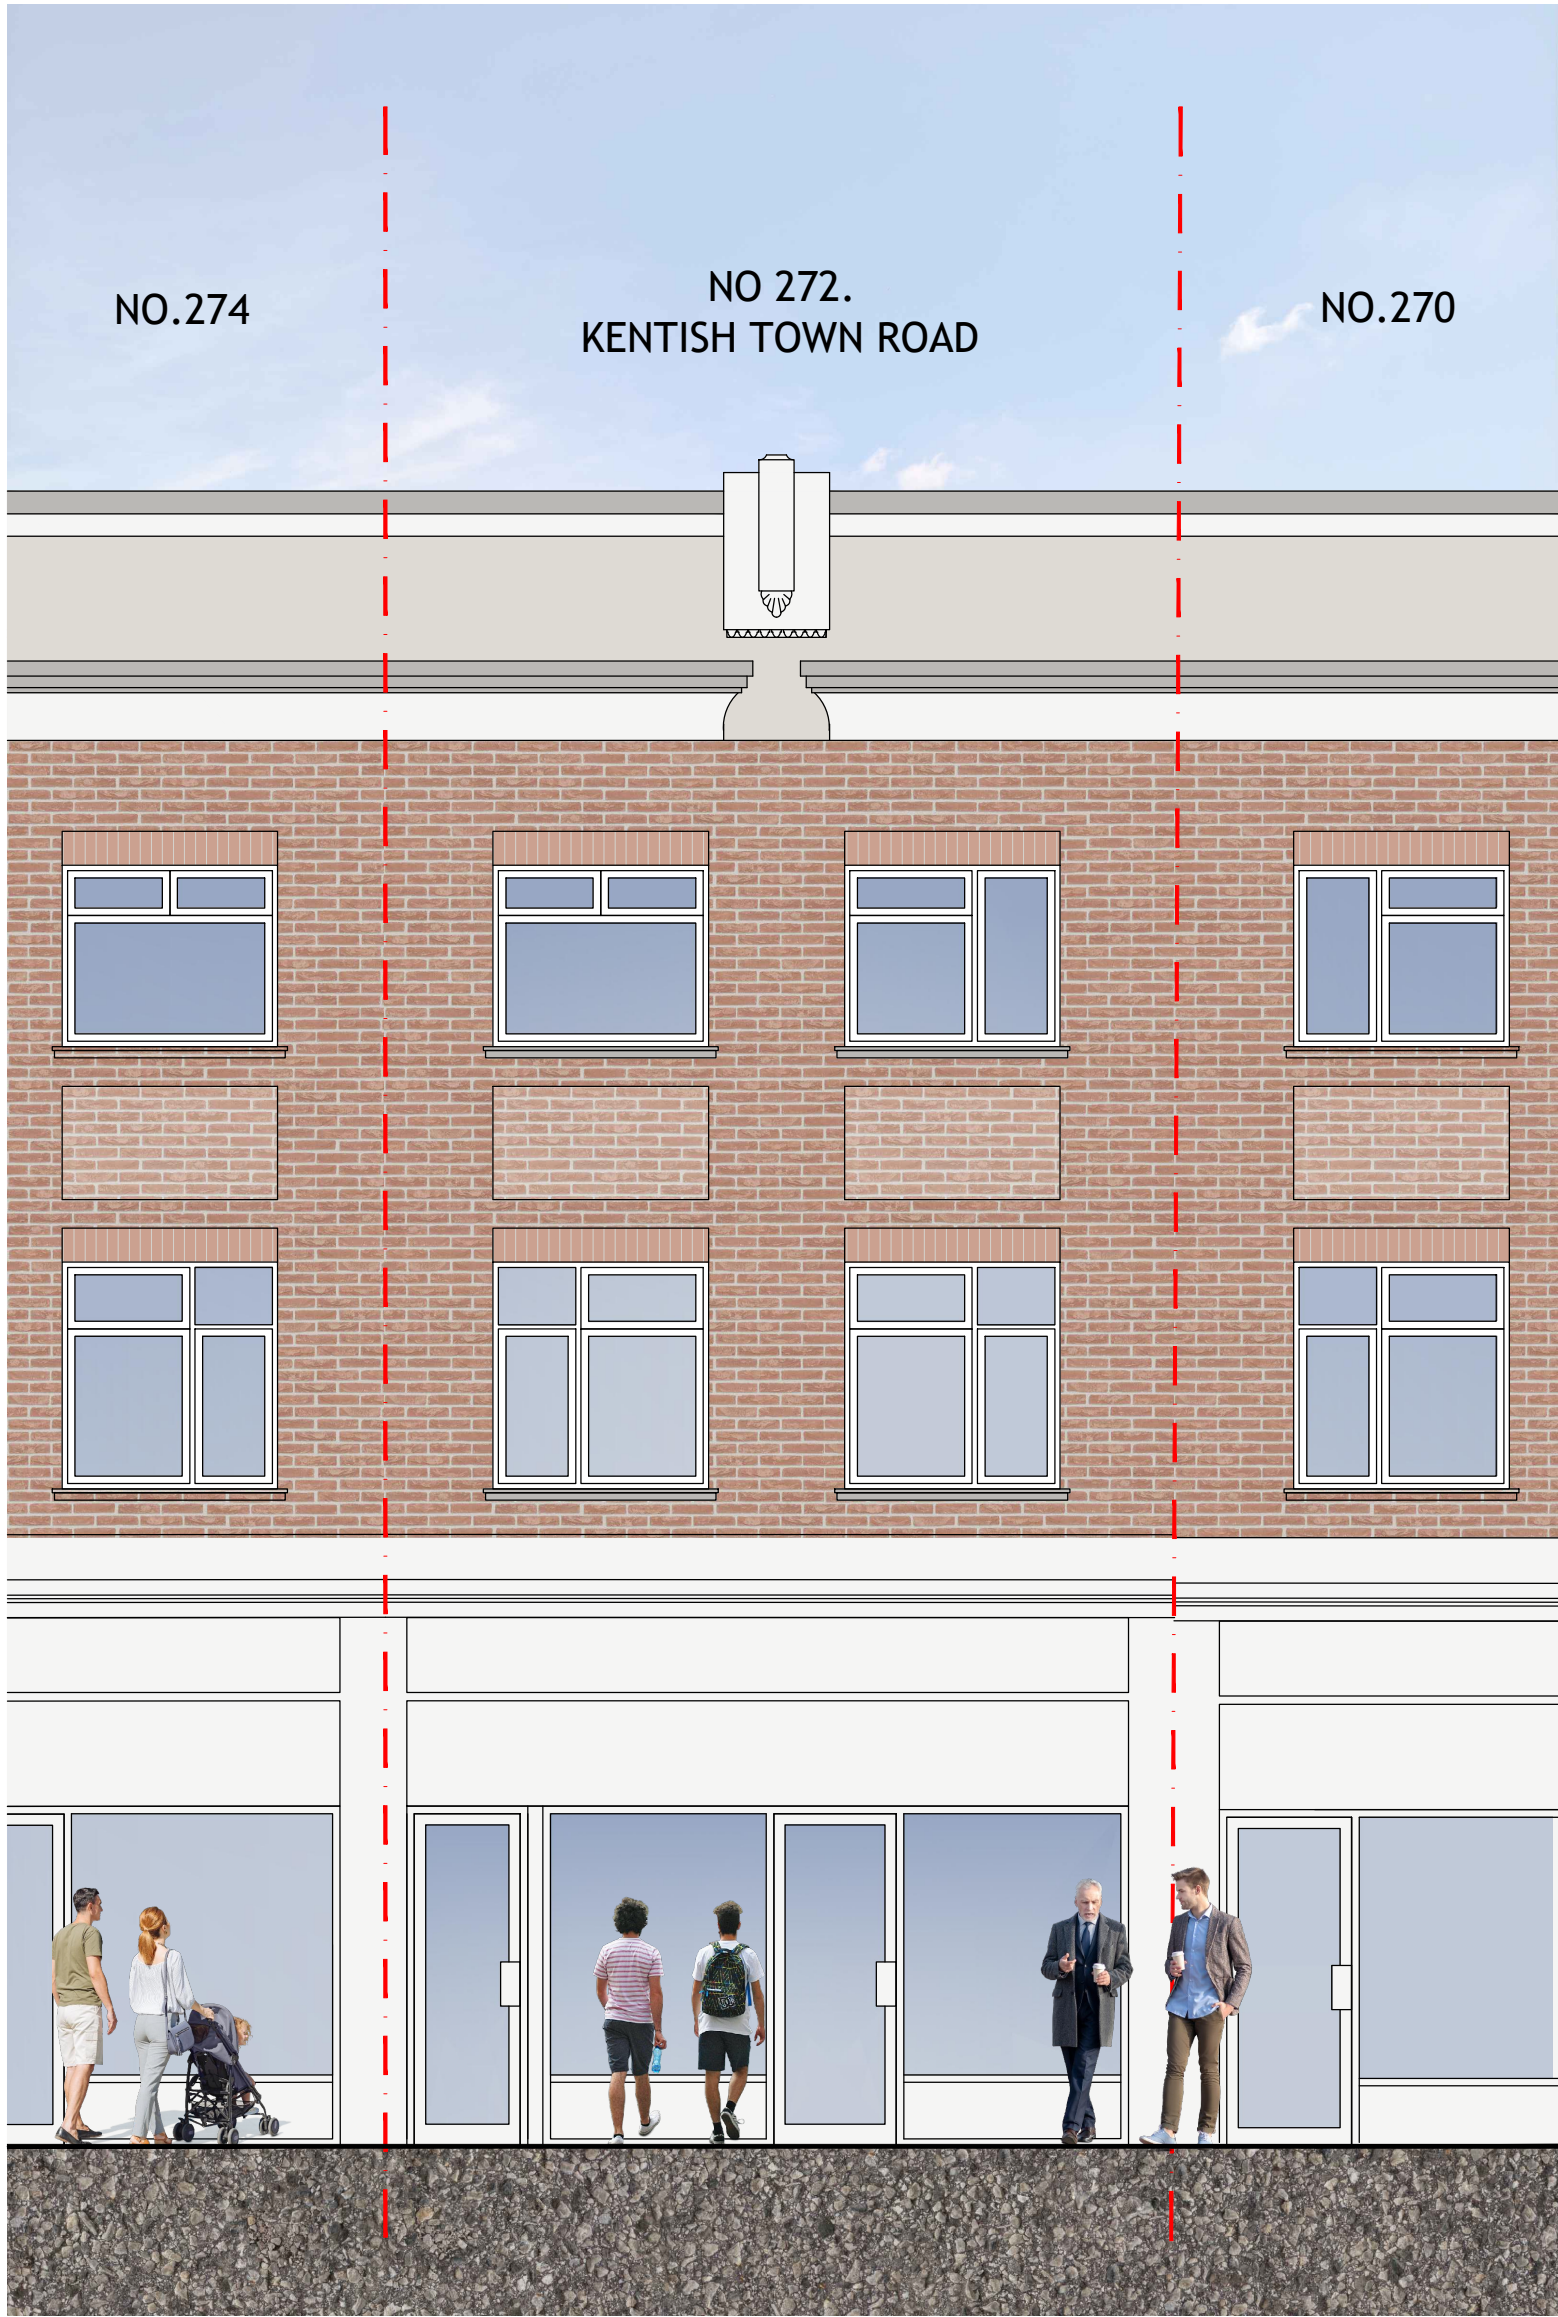

PROPOSED
FRONT ELEVATION
SCALE 1:50

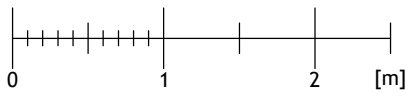

OBSCURE GLAZED
WINDOW
TO NON HABITABLE ROOM

PROPOSED
REAR ELEVATION
SCALE 1:50



A. MB. AMENDED TO CLIENT'S
01.04.2021. REQUEST
NO. DR. INFO
DATE
REVISION
PROJECT
272 KENTISH TOWN ROAD,
LONDON,
NW5 2AA
CLIENT

DRAWING TITLE
PROPOSED ELEVATIONS

SCALE 1:50 1:100
SIZE A1 A3
JOB NO. 202065
STAGE P
DWG NO. 202065.P.303
REVISION A
DATE OCTOBER 2020
DRAWN MB
CHECKED MB