
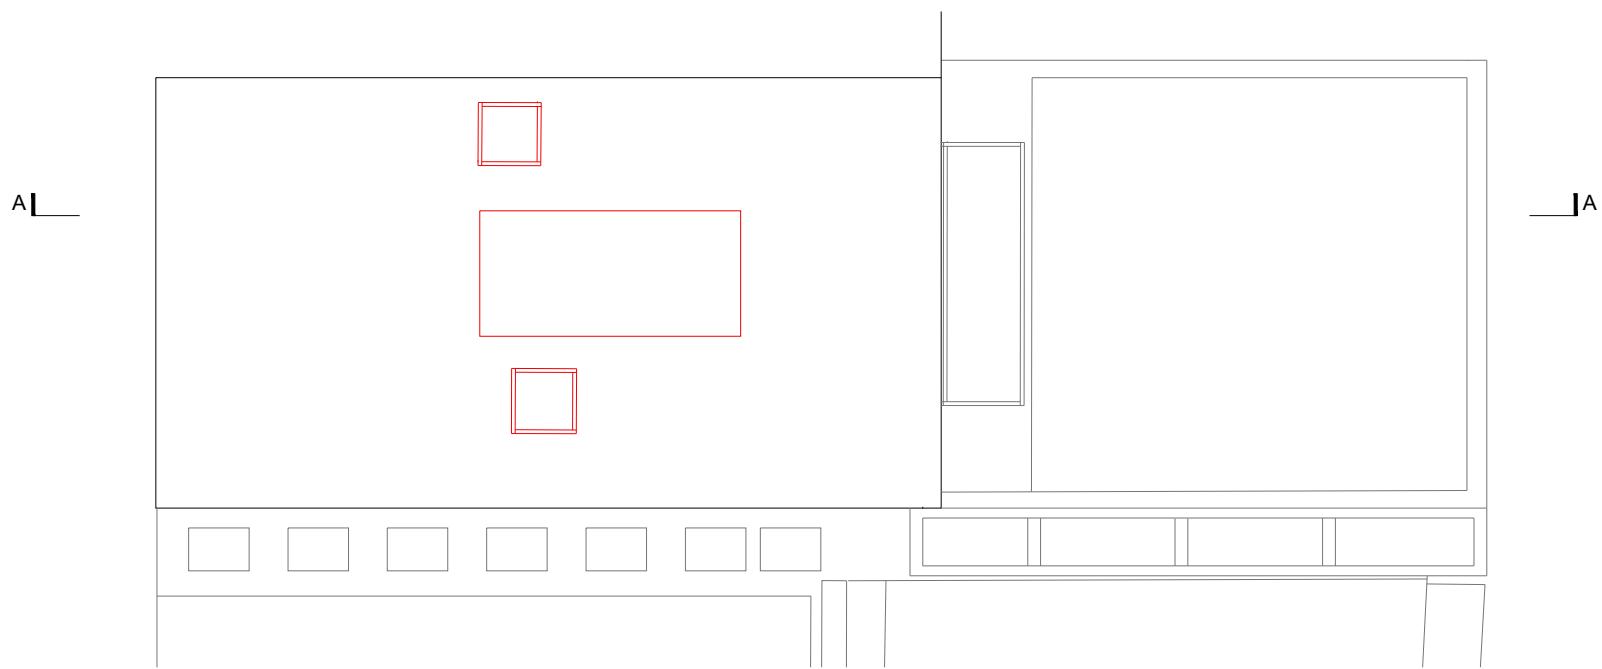




KEY:

 TO BE REMOVED

ADJACENT BUILDING  
NO 102.HAWTREY ROAD



Existing Roof Plan

**NOTES**  
DO NOT SCALE FROM DRAWING. ALL DIMENSIONS, LEVELS, COORDINATES, SETTING OUT, TO BE CHECKED ON SITE AND ANY DISCREPANCY REPORTED IMMEDIATELY TO THE ARCHITECT AND PROJECT MANAGER.

**PROJECT**  
104 Hawtreys Road, NW3 3SS

**CLIENT**  
Beech Properties

**DRAWING NAME**  
Existing Roof Plan


**DRAWING NUMBER**     **DATE**  
21003 (P) 003             24 03 21

**STATUS**                     **SCALE**  
PLANNING                     1:100 @ A3

**REVISIONS**  
...

**PLACE 54  
ARCHITECTS**


54 Boston Place  
London NW1 6ER  
T: 0207 724 9395  
E: [info@place54architects.com](mailto:info@place54architects.com)  
[www.place54architects.com](http://www.place54architects.com)

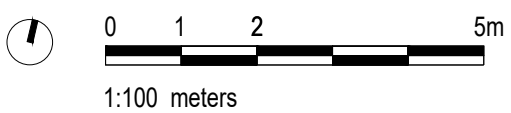


1:100 meters

KEY:


TO BE REMOVED

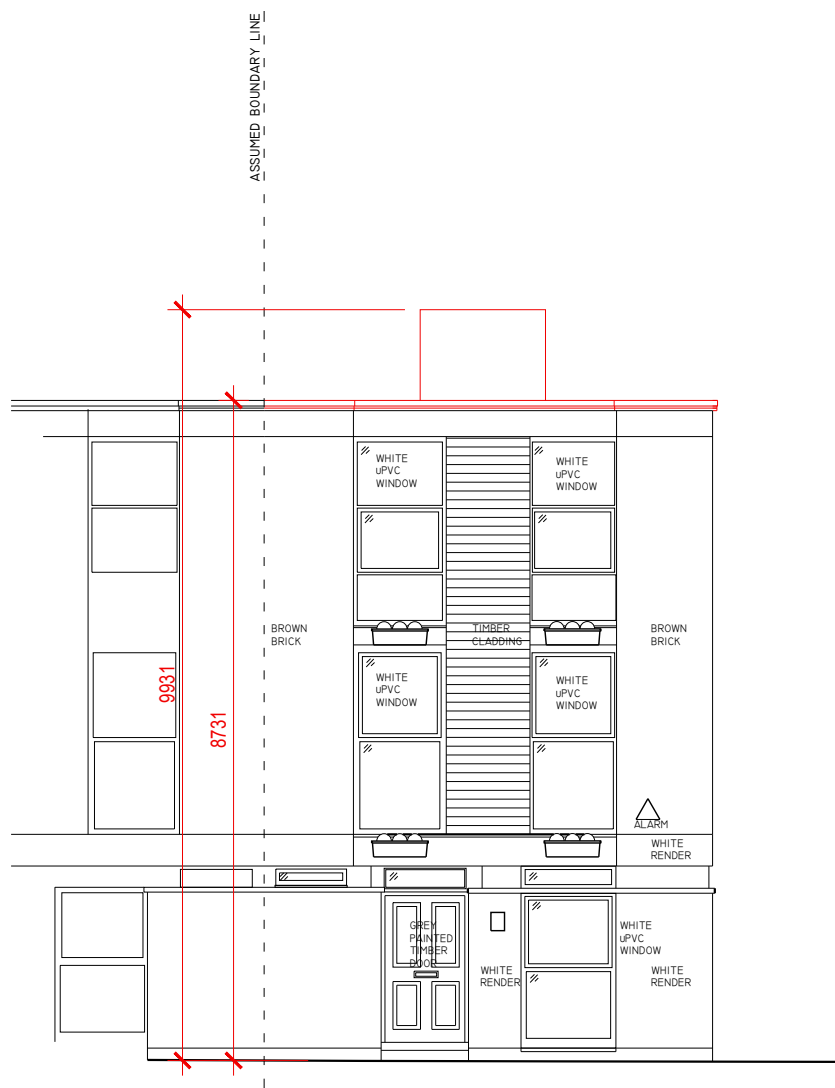

Existing Front Elevation

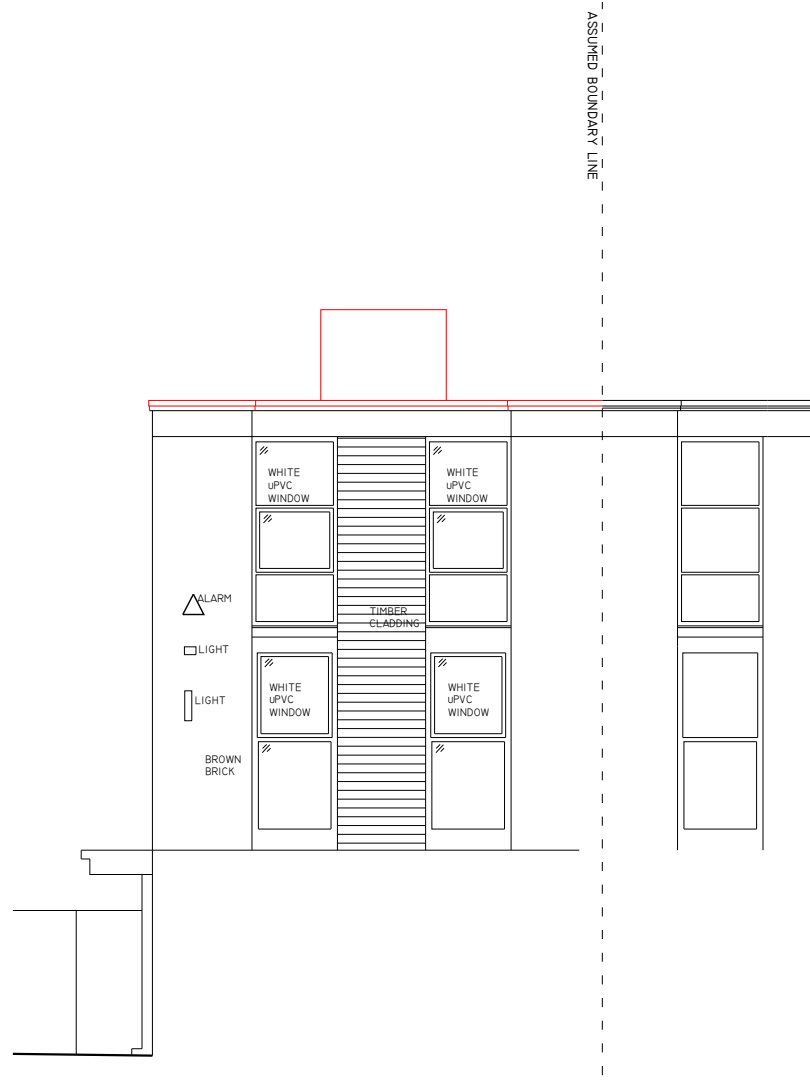

Existing Rear Elevation

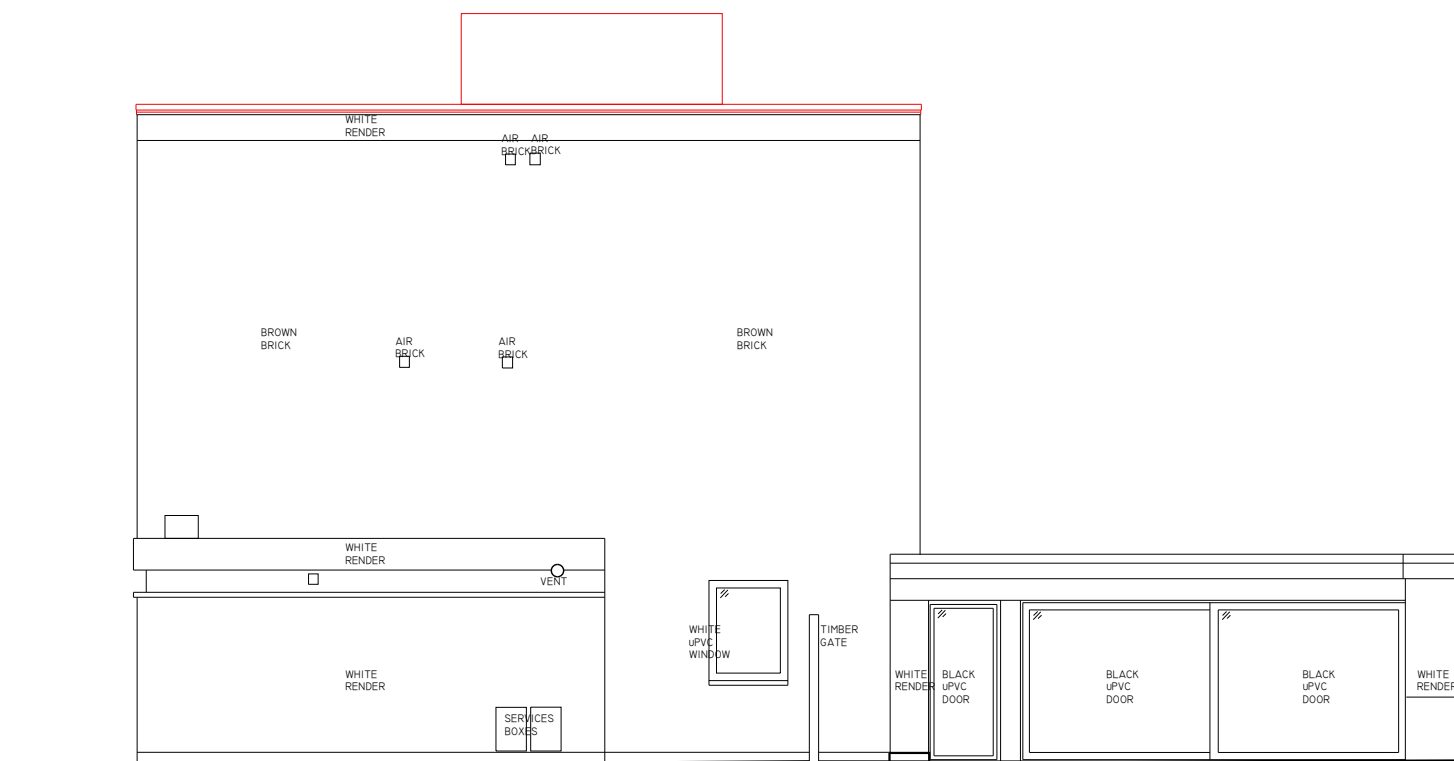

Existing Side Elevation

**NOTES**  
DO NOT SCALE FROM DRAWING. ALL DIMENSIONS, LEVELS, COORDINATES, SETTING OUT, TO BE CHECKED ON SITE AND ANY DISCREPANCY REPORTED IMMEDIATELY TO THE ARCHITECT AND PROJECT MANAGER.

**PROJECT**

104 Hawtrey Road, NW3 3SS

**CLIENT**

Beech Properties

**DRAWING NAME**

Existing Elevations

**DRAWING NUMBER**      **DATE**

21003 (P) 004                      24 03 21

**STATUS**                      **SCALE**

PLANNING                              1:100 @ A3

**REVISIONS**

...

**PLACE 54**  
**ARCHITECTS**


54 Boston Place  
London NW1 6ER  
T: 0207 724 9395  
E: [info@place54architects.com](mailto:info@place54architects.com)  
[www.place54architects.com](http://www.place54architects.com)



1:100 meters

KEY:

 TO BE REMOVED

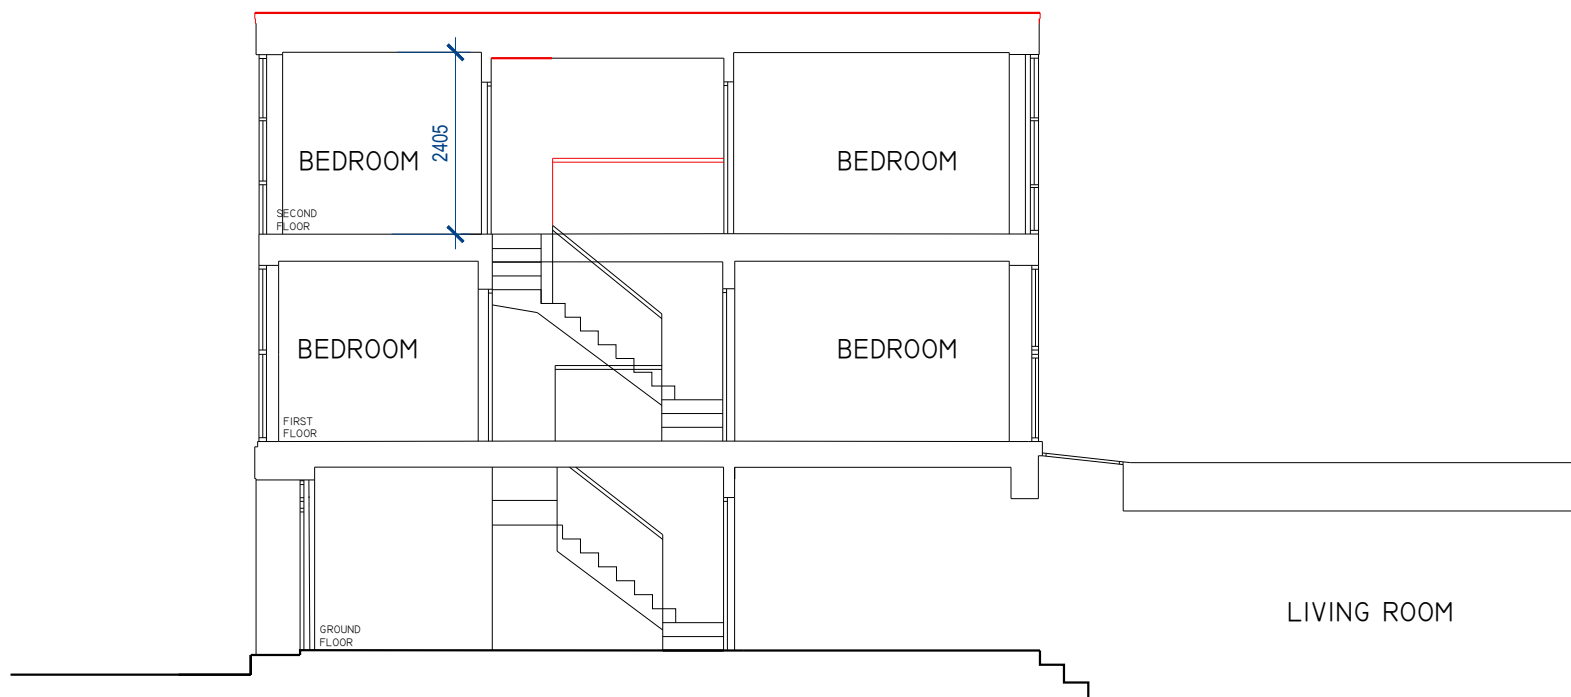

**NOTES**  
DO NOT SCALE FROM DRAWING. ALL DIMENSIONS, LEVELS, COORDINATES, SETTING OUT, TO BE CHECKED ON SITE AND ANY DISCREPANCY REPORTED IMMEDIATELY TO THE ARCHITECT AND PROJECT MANAGER.

**PROJECT**

104 Hawtrey Road, NW3 3SS

**CLIENT**

Beech Properties

**DRAWING NAME**

Existing Section A-A

**DRAWING NUMBER**      **DATE**

21003 (P) 005                      24 03 21

**STATUS**                      **SCALE**

PLANNING                              1:100 @ A3

**REVISIONS**

...



1:100 meters

**PLACE 54  
ARCHITECTS**


54 Boston Place  
London NW1 6ER  
T: 0207 724 9395  
E: [info@place54architects.com](mailto:info@place54architects.com)  
[www.place54architects.com](http://www.place54architects.com)



KEY:


PROPOSED

ADJACENT BUILDING  
NO 102.HAWTREY ROAD

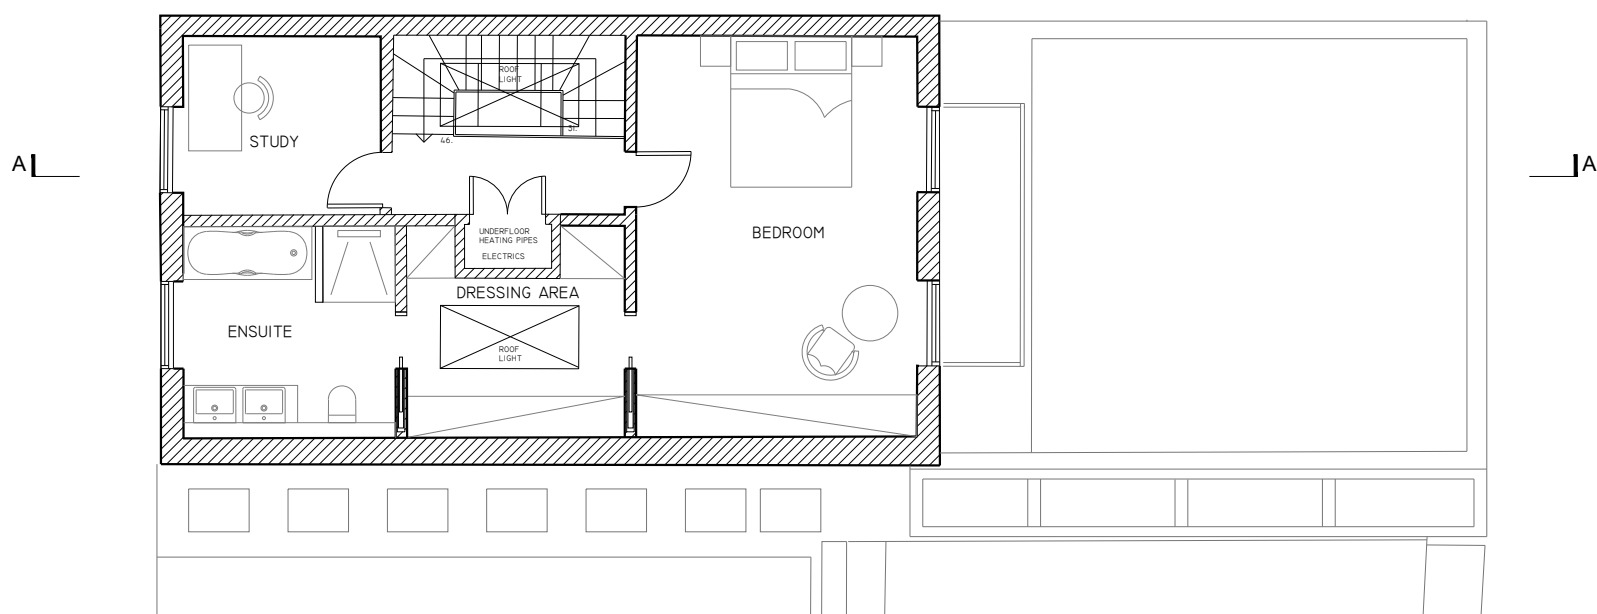

Proposed Third Floor Plan

ADJACENT BUILDING  
NO 102.HAWTREY ROAD

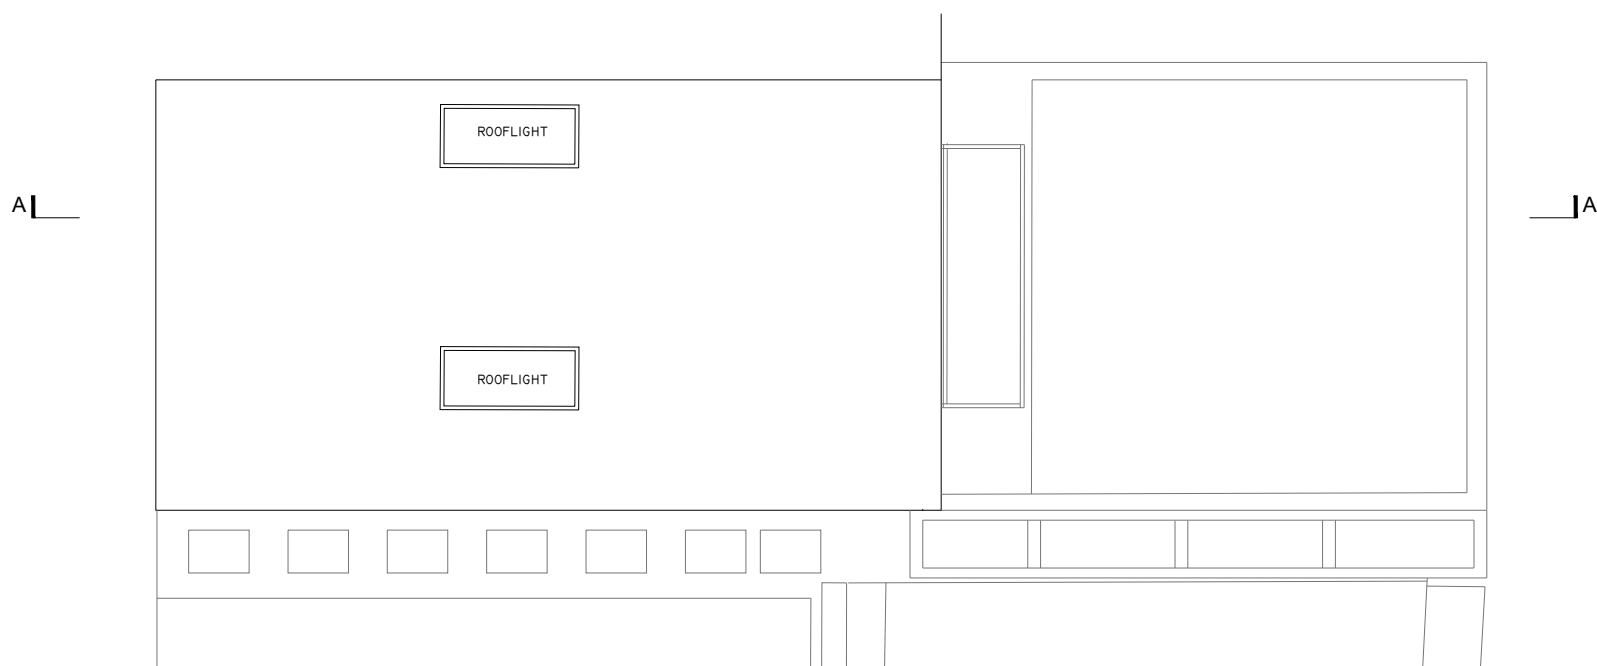

Proposed Roof Plan

**NOTES**  
DO NOT SCALE FROM DRAWING. ALL DIMENSIONS, LEVELS, COORDINATES, SETTING OUT, TO BE CHECKED ON SITE AND ANY DISCREPANCY REPORTED IMMEDIATELY TO THE ARCHITECT AND PROJECT MANAGER.

**PROJECT**

104 Hawtreys Road, NW3 3SS

**CLIENT**

Beech Properties

**DRAWING NAME**

Proposed Third Floor and Roof Plan

**DRAWING NUMBER**      **DATE**

21003 (P) 103                      24 03 21

**STATUS**                      **SCALE**


PLANNING                              1:100 @ A3

**REVISIONS**

...


**PLACE 54  
ARCHITECTS**

54 Boston Place  
London NW1 6ER  
T: 0207 724 9395  
E: [info@place54architects.com](mailto:info@place54architects.com)  
[www.place54architects.com](http://www.place54architects.com)

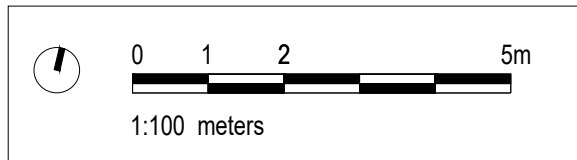


KEY:

 PROPOSED

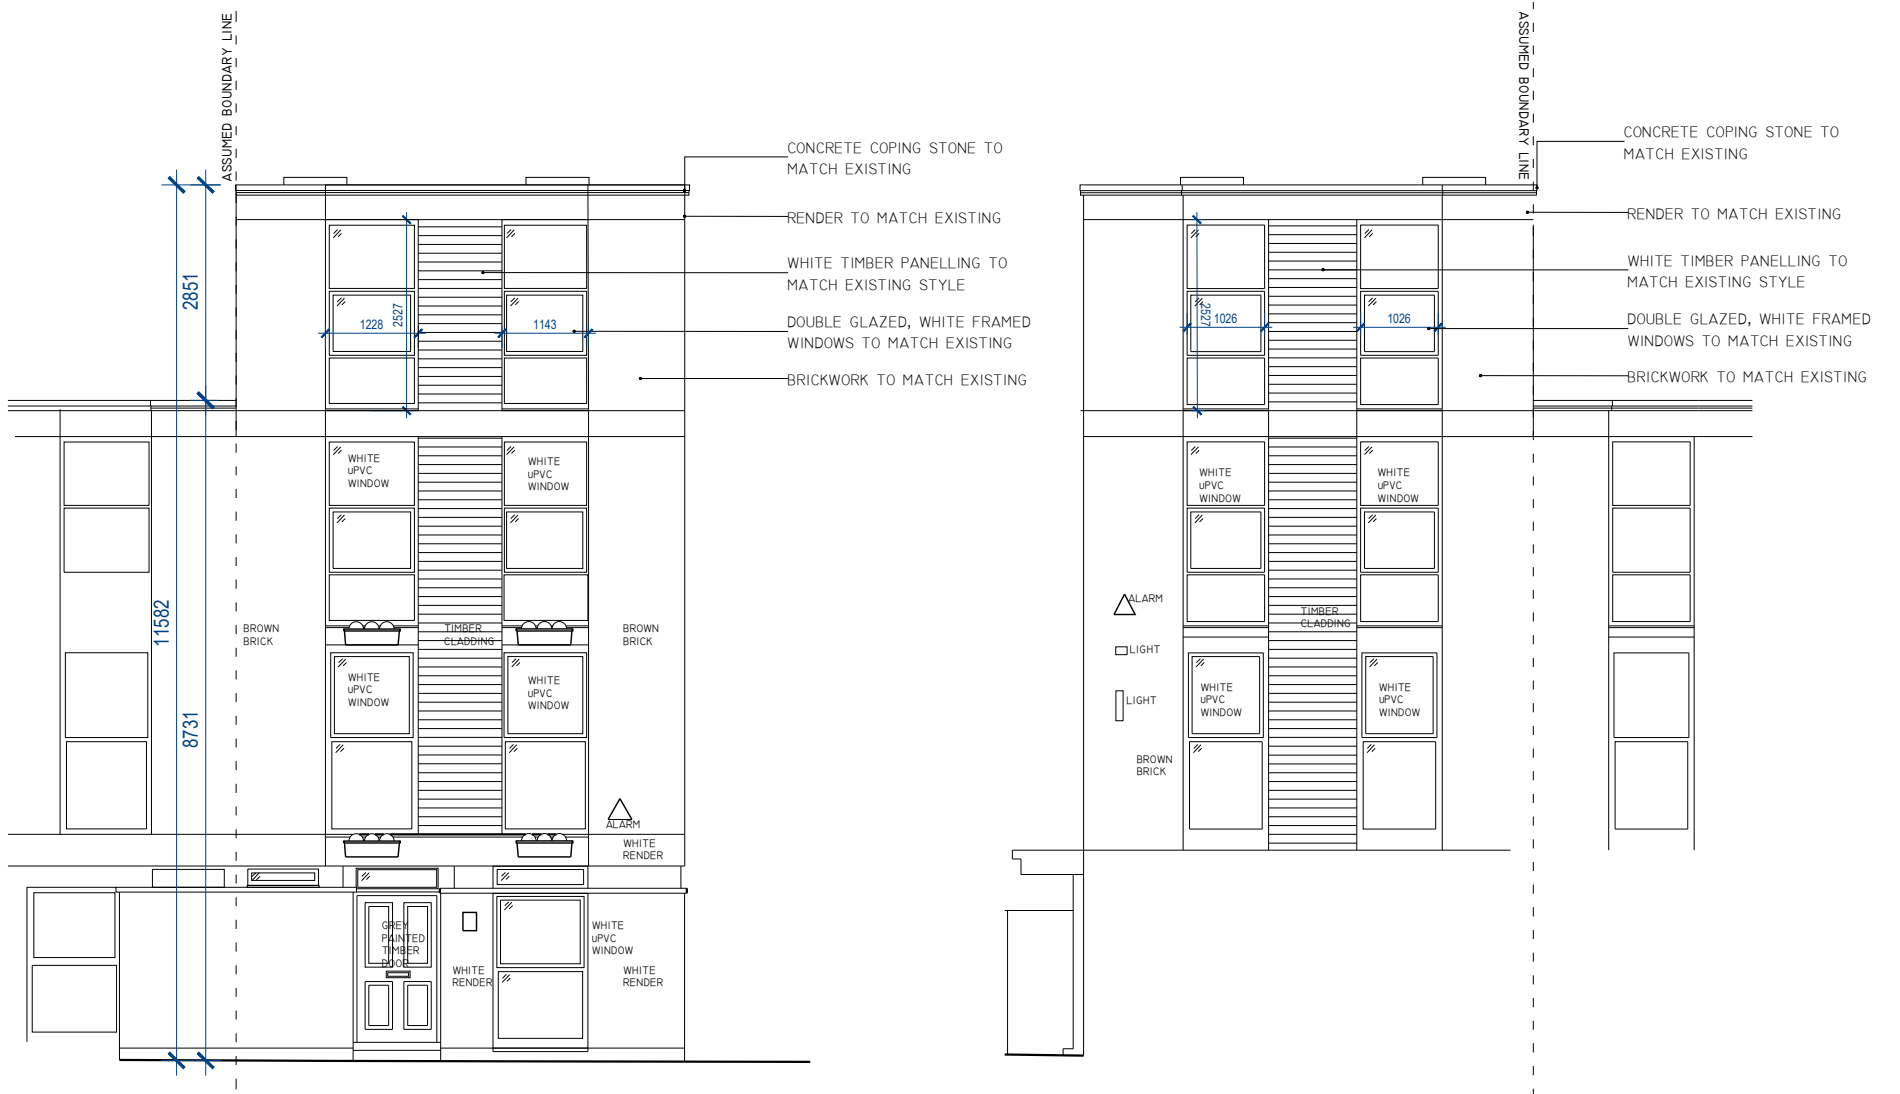

Proposed Front Elevation

Proposed Rear Elevation

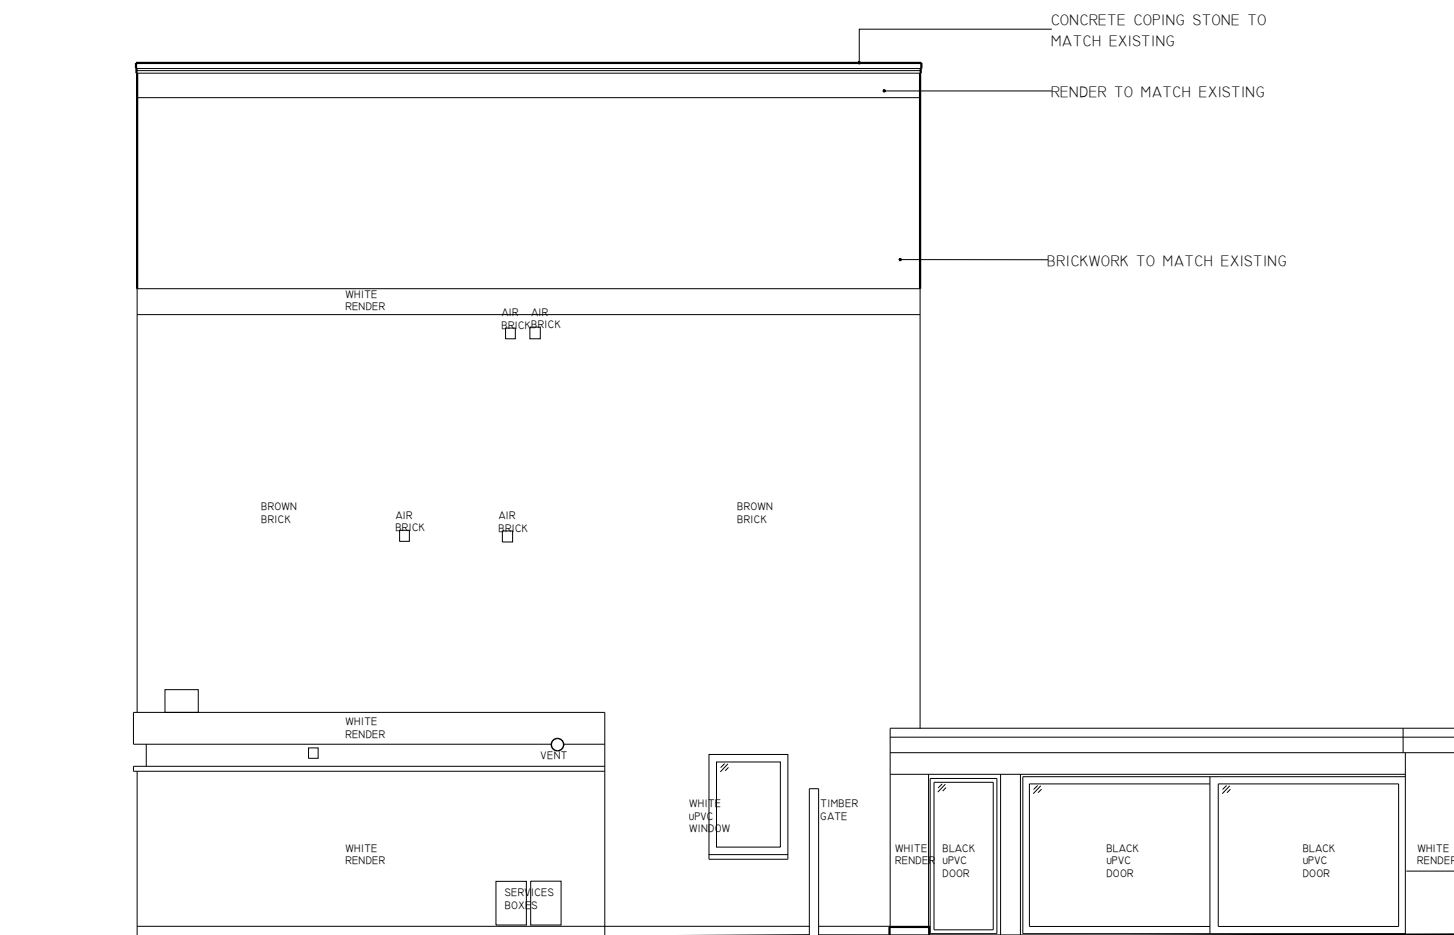

Proposed Side Elevation

**NOTES**  
DO NOT SCALE FROM DRAWING. ALL DIMENSIONS, LEVELS, COORDINATES, SETTING OUT, TO BE CHECKED ON SITE AND ANY DISCREPANCY REPORTED IMMEDIATELY TO THE ARCHITECT AND PROJECT MANAGER.

**PROJECT**

104 Hawtrey Road, NW3 3SS

**CLIENT**

Beech Properties

**DRAWING NAME**

Proposed Elevations

**DRAWING NUMBER**      **DATE**

21003 (P) 104              24 03 21

**STATUS**                      **SCALE**

PLANNING                      1:100 @ A3

**REVISIONS**

...

**PLACE 54**  
**ARCHITECTS**


54 Boston Place  
London NW1 6ER  
T: 0207 724 9395  
E: [info@place54architects.com](mailto:info@place54architects.com)  
[www.place54architects.com](http://www.place54architects.com)



1:100 meters

KEY:

 PROPOSED

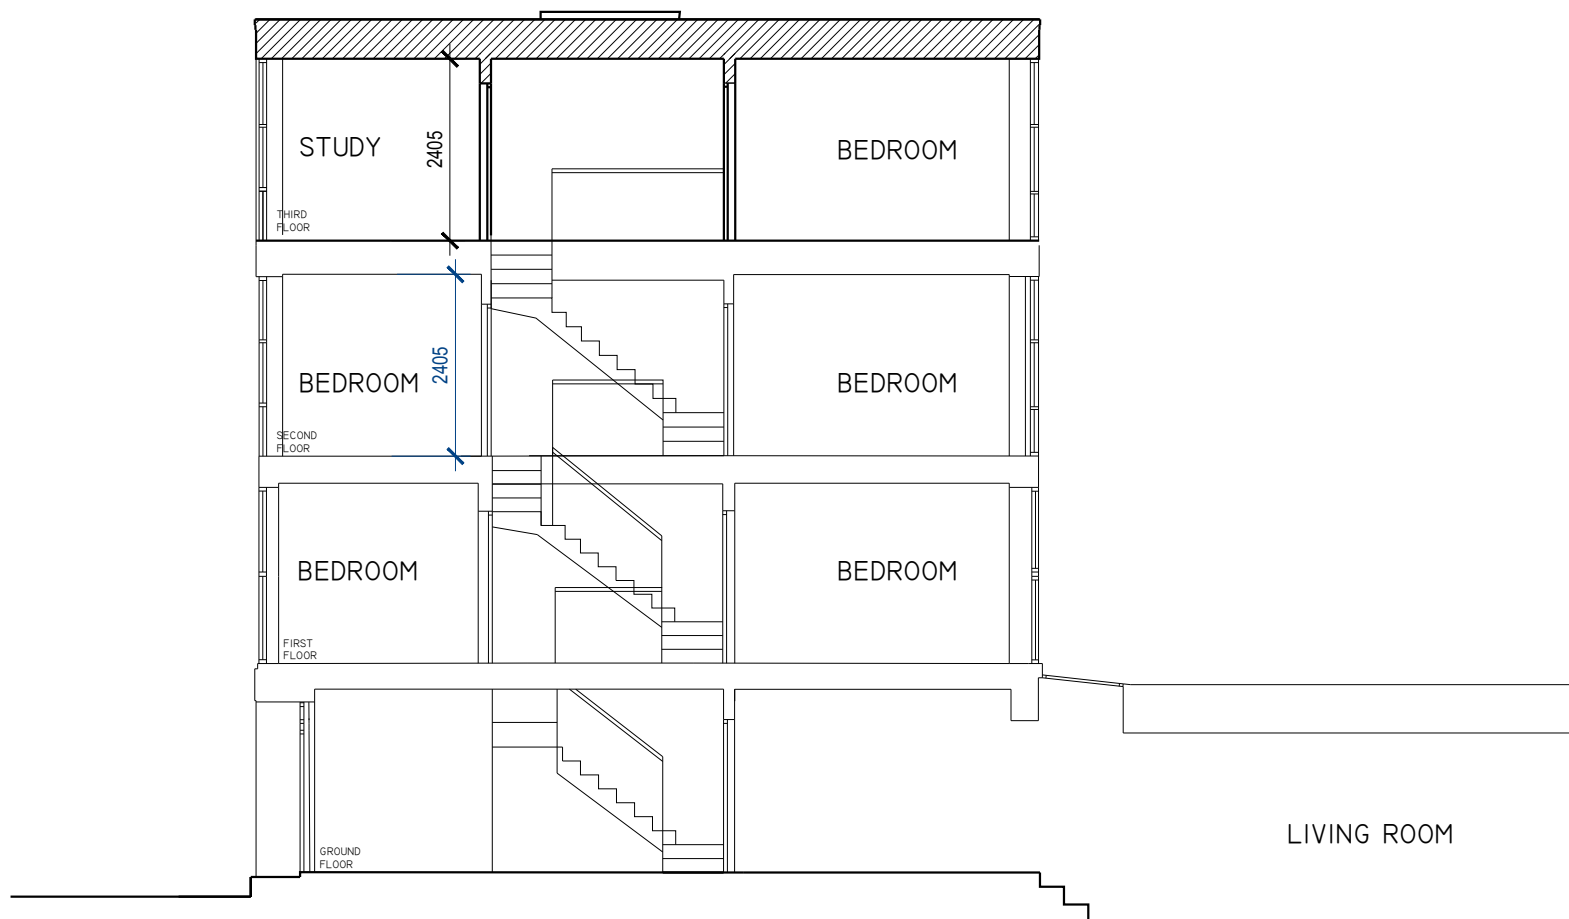

**NOTES**

DO NOT SCALE FROM DRAWING. ALL DIMENSIONS, LEVELS, COORDINATES, SETTING OUT, TO BE CHECKED ON SITE AND ANY DISCREPANCY REPORTED IMMEDIATELY TO THE ARCHITECT AND PROJECT MANAGER.

**PROJECT**

104 Hawtrey Road, NW3 3SS

**CLIENT**

Beech Properties

**DRAWING NAME**

Proposed Section A-A

**DRAWING NUMBER**      **DATE**

21003 (P) 105                      24 03 21

**STATUS**                      **SCALE**

PLANNING                      1:100 @ A3

**REVISIONS**

...



1:100 meters

**PLACE 54**  
**ARCHITECTS**

54 Boston Place  
London NW1 6ER  
T: 0207 724 9395  
E: [info@place54architects.com](mailto:info@place54architects.com)  
[www.place54architects.com](http://www.place54architects.com)