



01 Existing Elevation
Scale 1:50 @A1 / 1:100 @A3



02 Proposed Elevation
Scale 1:50 @A1 / 1:100 @A3

Perrins Court | 72 Hampstead High Street | 71 Hampstead High Street



PATALAB

15 Garrett Street
London EC1Y 0TY

p: +44 (0)20 7253 2036
w: www.patalab.com
e: info@patalab.com

Notes

DO NOT SCALE (except for planning use).
Use figured dimensions only for construction. ALL contractors are requested to check all dimensions on site before proceeding.
All discrepancies to be notified in writing to PATALAB.
Dimensions are in millimeters unless stated otherwise.
All levels are in meters above AOD unless stated otherwise.
No areas indicated, or areas calculated from this drawing should be used for valuation purposes or as the basis for development contracts.
Copyright by PATALAB. All rights reserved including the right of reproduction in whole or part, in any form or media.


Client

Albert Hay

Project

72 Hampstead High Street
London
NW3 1QP

Key Plan

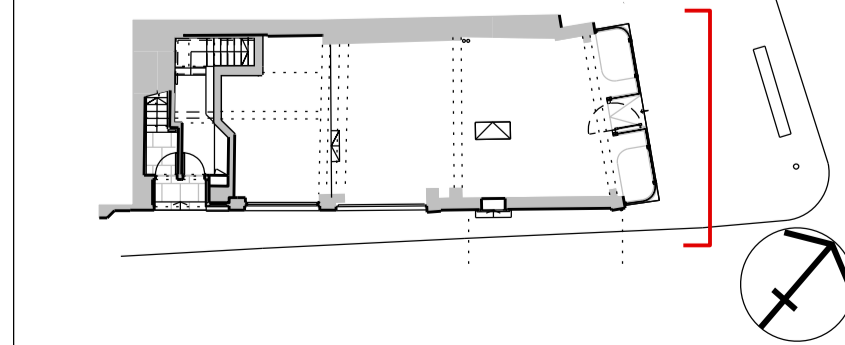

STATUS
PLANNING
NOT FOR CONSTRUCTION

Rev	Date	Reason for Issue
02	06.04.21	Issued for Planning
01	04.08.20	Issued for Contract
00	16.06.20	Issued for Tender

PATALAB

Project **72 Hampstead High Street**

Drawing Title **Extg & Proposed North East Elevation**

Scale	1:50 / 1:100	Project No	Drawing No	Rev
Paper Size	A1 / A3	1415	A3111	02
Date	06.04.21			

