


Ground Floor Plan

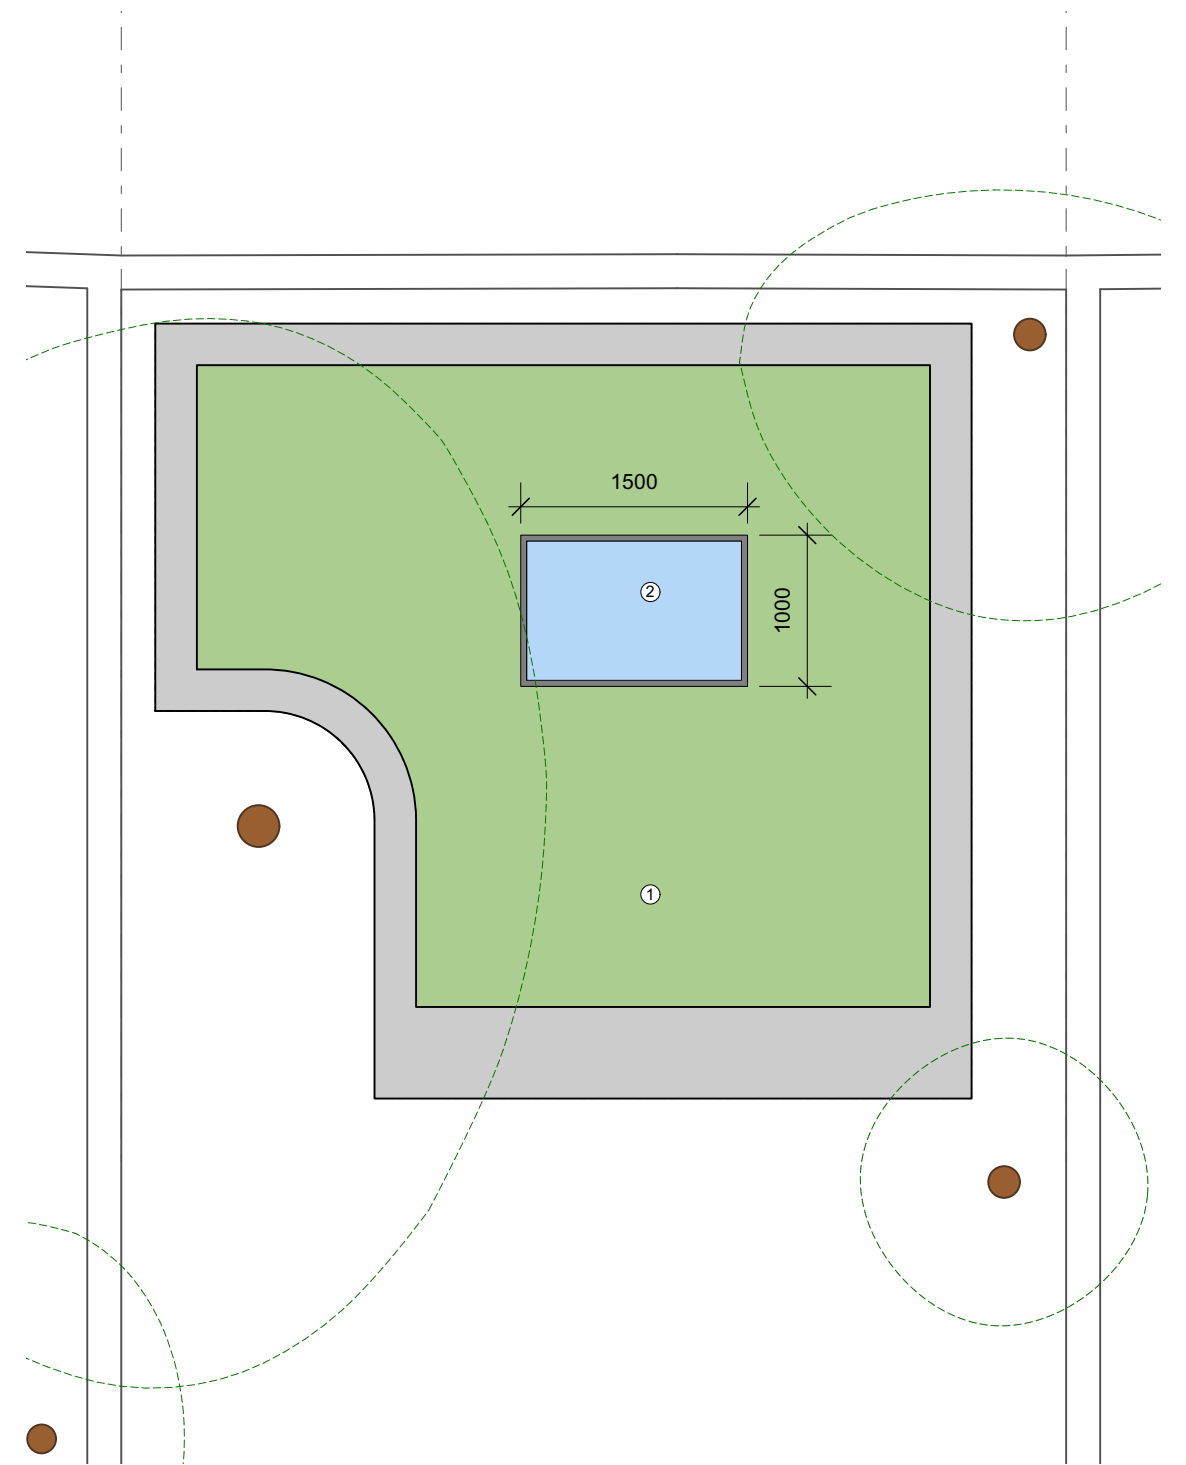


Roof Plan

KEY PLAN

DRAWING NOTES

- ① Sedum roof
- ② Fixed double glazed skylight

ISSUE	REASON FOR ISSUE	DATE
1	Revised as per Arboriculturalist advice	26/03/2021

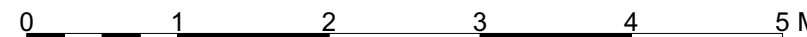

**HD  
Architectural  
Design**

Do not scale from this drawing. This drawing is based on dimensional survey information provided by others. The architect cannot accept responsibility for the accuracy of this survey information. All dimensions are shown in metric.

PROJECT  
**68 Caversham Road**

PROJECT CODE 00001 CLIENT Caz Stuart

DRAWING TITLE Proposed Plans STATUS Planning

SCALE 1:50 @ A3 SHEET A3 DATE OF FIRST ISSUE 10/20

DRAWING NUMBER L(-2)/300 REVISION 1