

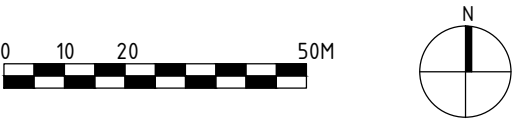


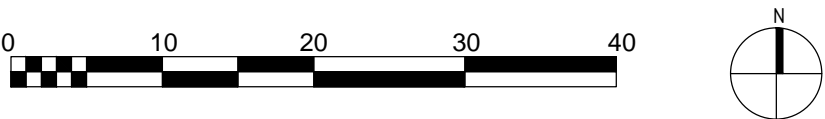

LOCATION PLAN

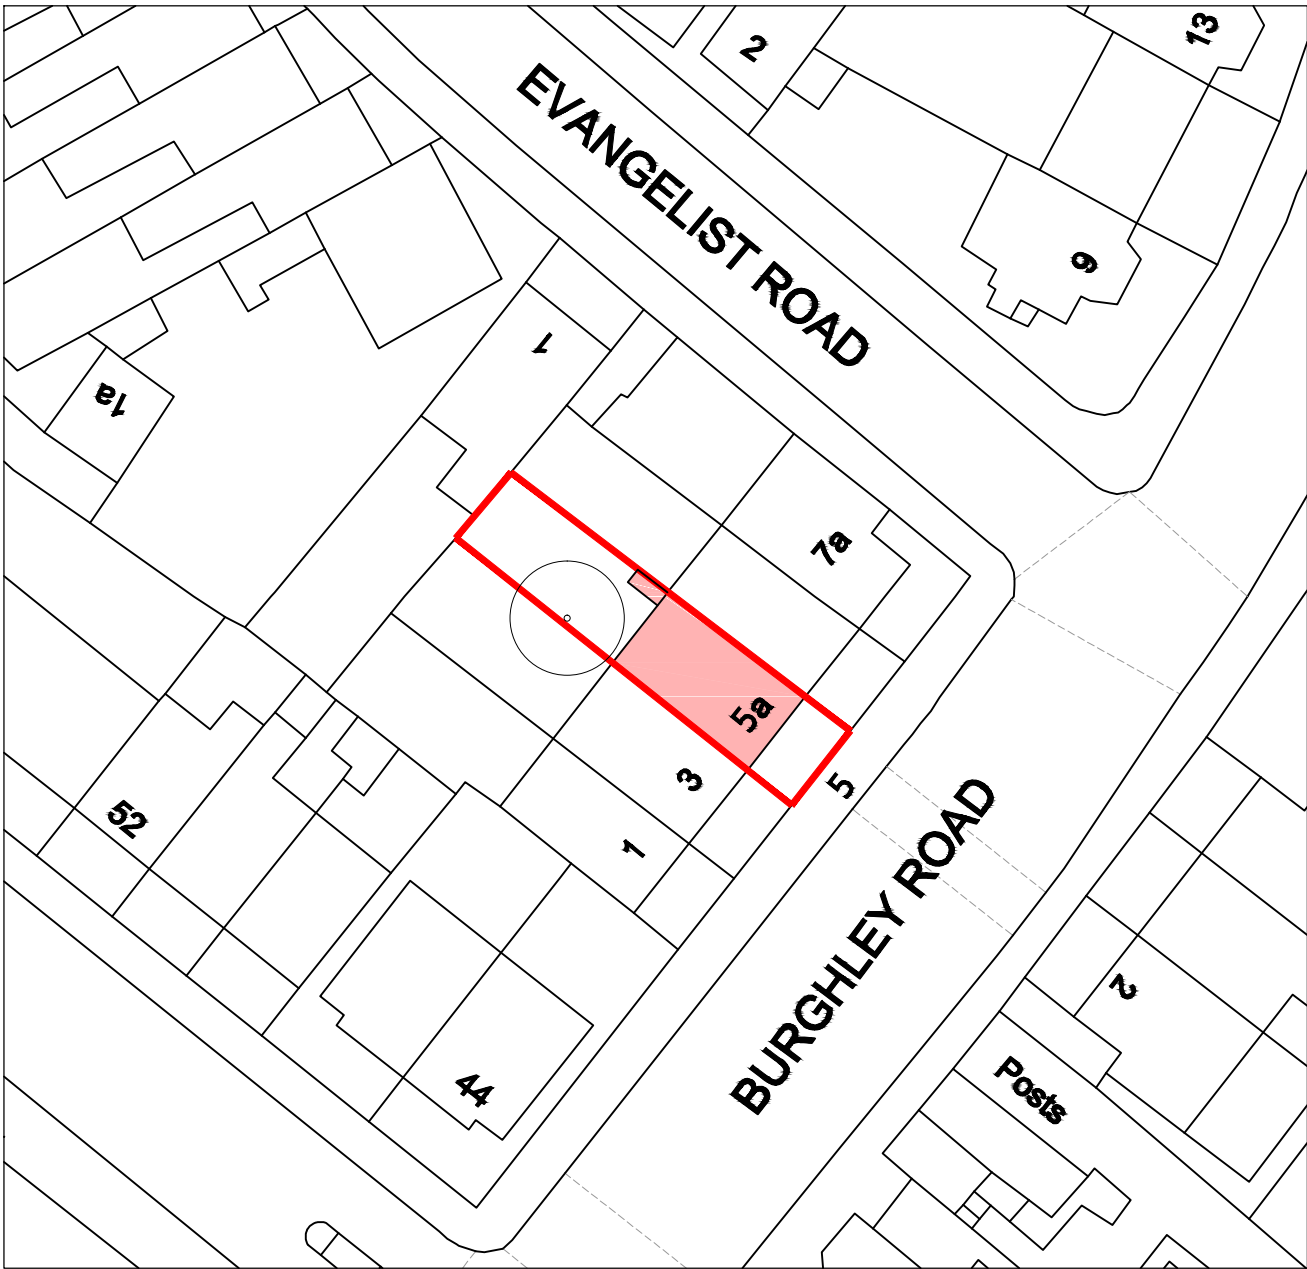

- DOCUMENT NOTES:
- 1. THIS DRAWING IS FOR PLANNING PURPOSES ONLY AND SHOULD NOT BE USED FOR CONSTRUCTION.
 - 2. THIS DRAWING AND DESIGN IS FOR USE SOLELY IN CONNECTION WITH THE PROJECT DESCRIBED BELOW.
 - 3. THIS DRAWING AND DESIGN IS THE PROPERTY OF AS STUDIO AND MUST NOT BE ISSUED, LOANED OR COPIED WITHOUT WRITTEN CONSENT.
 - 4. THIS DRAWING IS TO BE READ IN CONJUNCTION WITH ALL ADDITIONAL INFORMATION FORMING PART OF THIS APPLICATION.


BLOCK PLAN






 <p>2 magdalen mews back of 164 finchley road london NW3 5HB tel: +44 (0)207 794 1625 fax: +44 (0) 207 794 0296 info@as-studio.co.uk</p>	PROJECT ADDRESS: 5A BURGHLEY ROAD NW5 1UD	LOCATION PLAN/BLOCK PLAN			
		DRAWING NO: 2005A(PLA_1)001	DWG FILE: 2005A(PLA_1)100-300		
		PROJECT STAGE: PLANNING	DRAWN: CS		
	CLIENT NAME: OLLIE ZAMEK	VERSION:	SCALE: 1:1250/1:500	SIZE: A3	DATE: 03 MAR 2021

- DOCUMENT NOTES:
1. THIS DRAWING IS FOR PLANNING PURPOSES ONLY AND SHOULD NOT BE USED FOR CONSTRUCTION.
 2. THIS DRAWING AND DESIGN IS FOR USE SOLELY IN CONNECTION WITH THE PROJECT DESCRIBED BELOW.
 3. THIS DRAWING AND DESIGN IS THE PROPERTY OF AS STUDIO AND MUST NOT BE ISSUED, LOANED OR COPIED WITHOUT WRITTEN CONSENT.
 4. THIS DRAWING IS TO BE READ IN CONJUNCTION WITH ALL ADDITIONAL INFORMATION FORMING PART OF THIS APPLICATION.

LOWER GROUND FLOOR

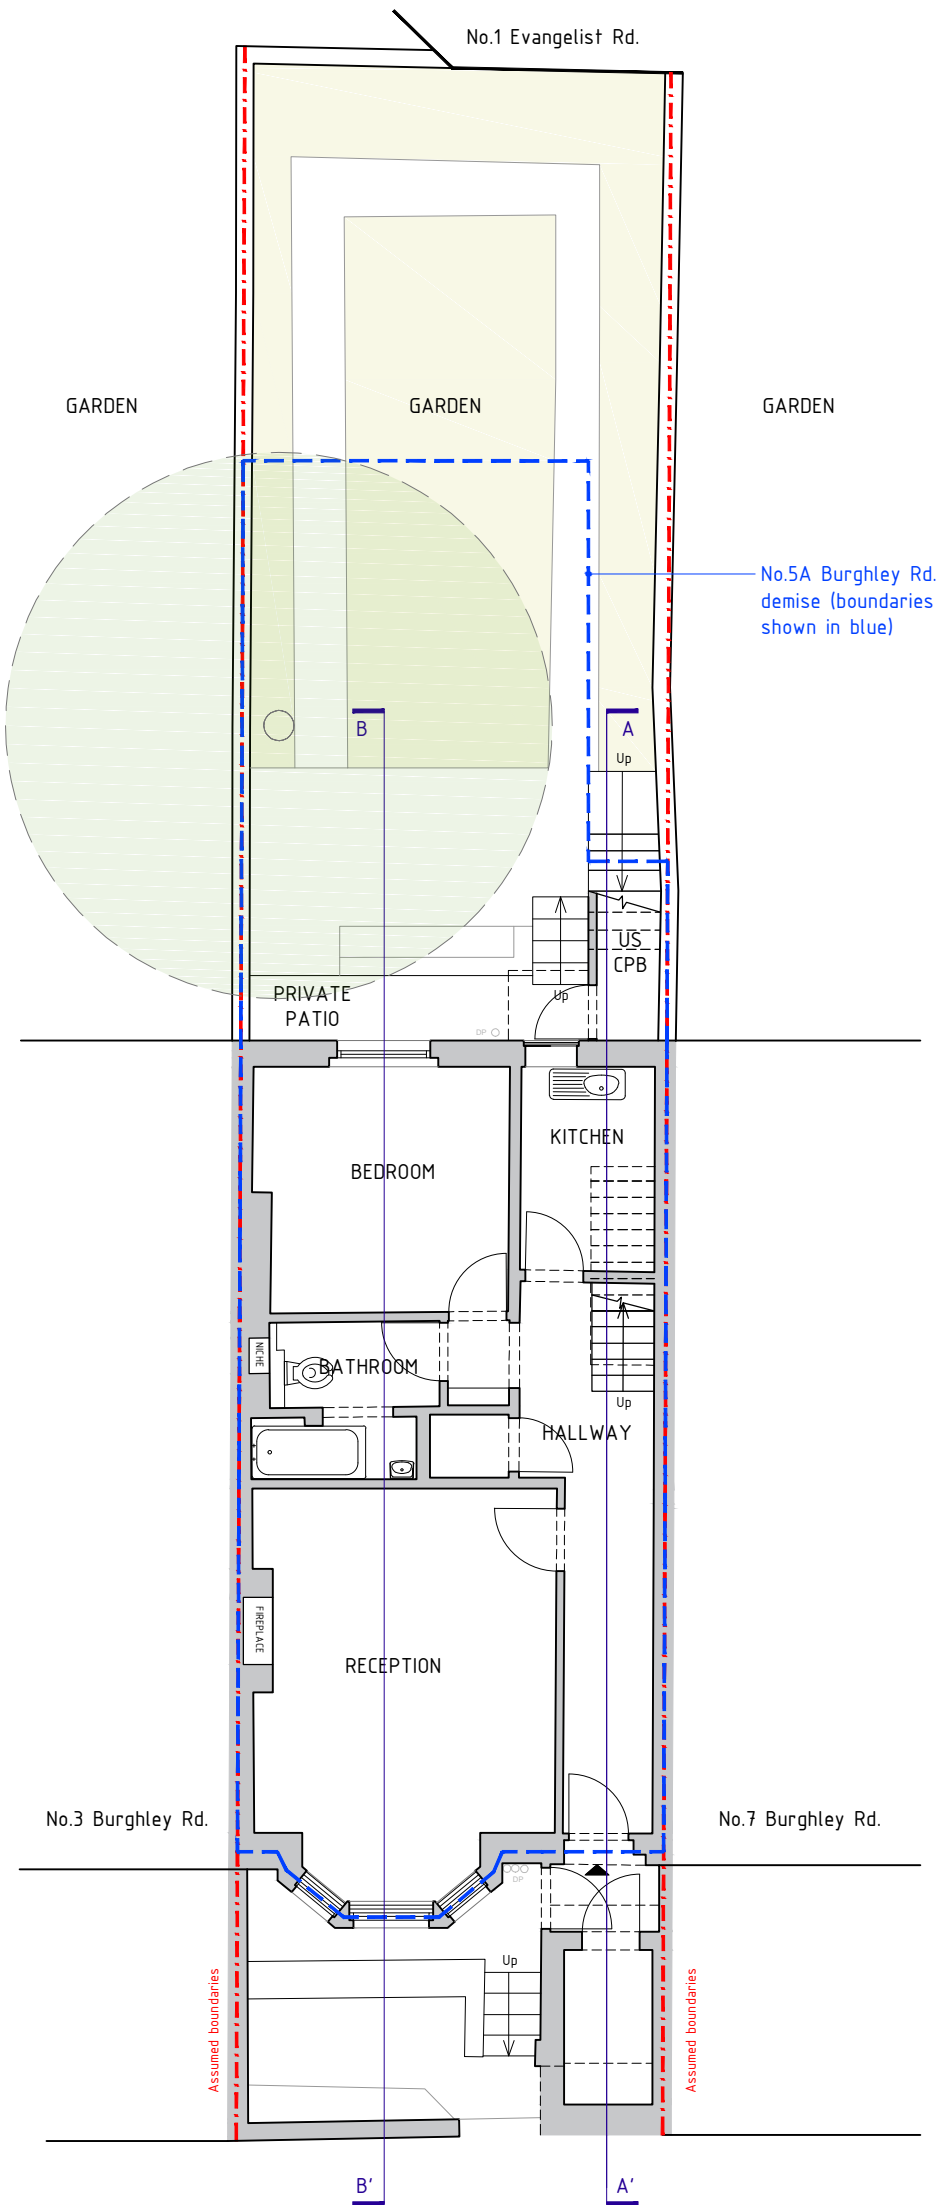

LOWER GROUND FLOOR

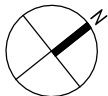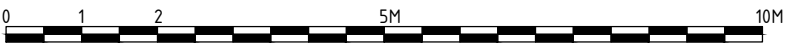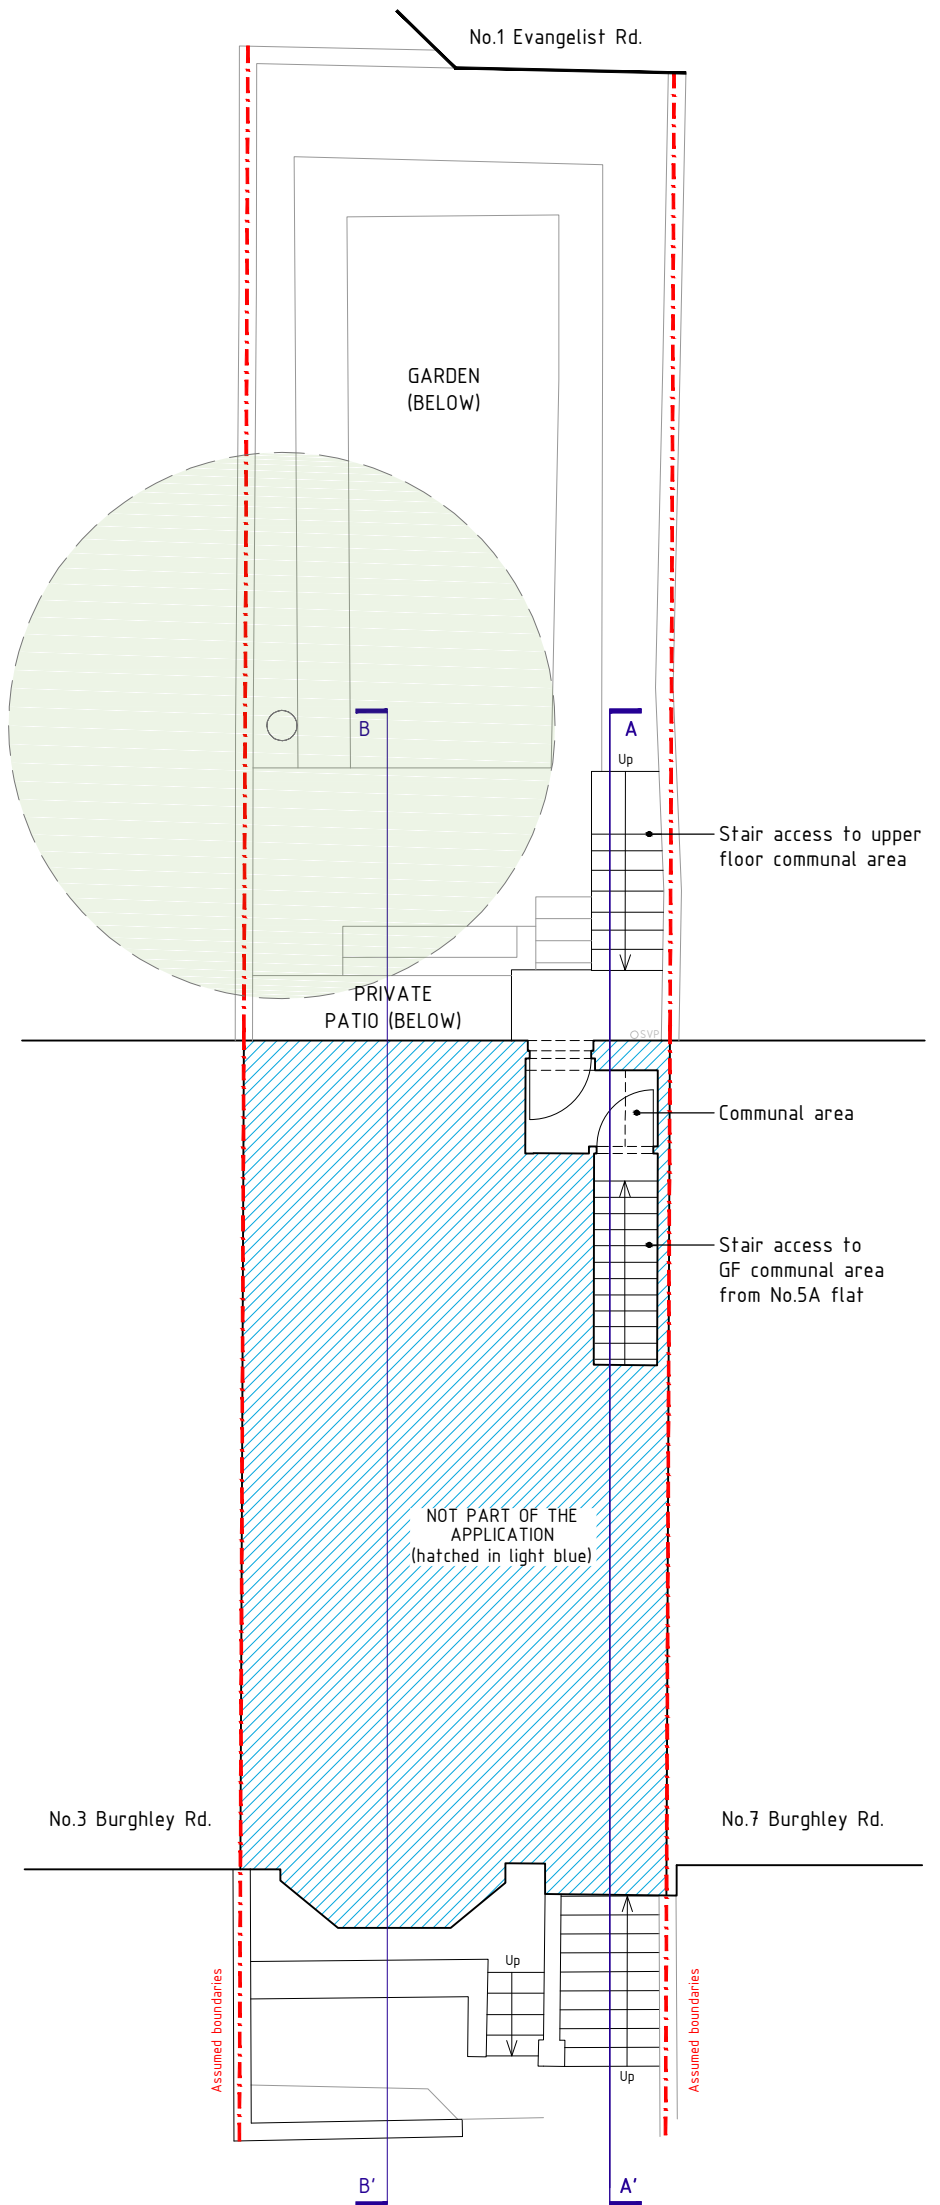

2 magdalen mews
back of 164 finchley road
london
NW3 5HB
tel: +44 (0)207 794 1625 fax: +44 (0) 207 794 0296
info@as-studio.co.uk

PROJECT ADDRESS:
5A BURGHLEY ROAD
NW5 1UD

CLIENT NAME:
OLLIE ZAMEK

EXISTING LOWER GROUND FLOOR & GROUND FLOOR PLANS

DRAWING NO: 2005A(PLA_1)100

PROJECT STAGE: PLANNING

VERSION:

DWG FILE: 2005A(PLA_1)100-300

DRAWN: CS

SCALE: 1:100

SIZE: A3


DATE: 03 MAR 2021


- DOCUMENT NOTES:
1. THIS DRAWING IS FOR PLANNING PURPOSES ONLY AND SHOULD NOT BE USED FOR CONSTRUCTION.
 2. THIS DRAWING AND DESIGN IS FOR USE SOLELY IN CONNECTION WITH THE PROJECT DESCRIBED BELOW.
 3. THIS DRAWING AND DESIGN IS THE PROPERTY OF AS STUDIO AND MUST NOT BE ISSUED, LOANED OR COPIED WITHOUT WRITTEN CONSENT.
 4. THIS DRAWING IS TO BE READ IN CONJUNCTION WITH ALL ADDITIONAL INFORMATION FORMING PART OF THIS APPLICATION.

VIEW OF THE EXISTING REAR FACADE




REAR ELEVATION

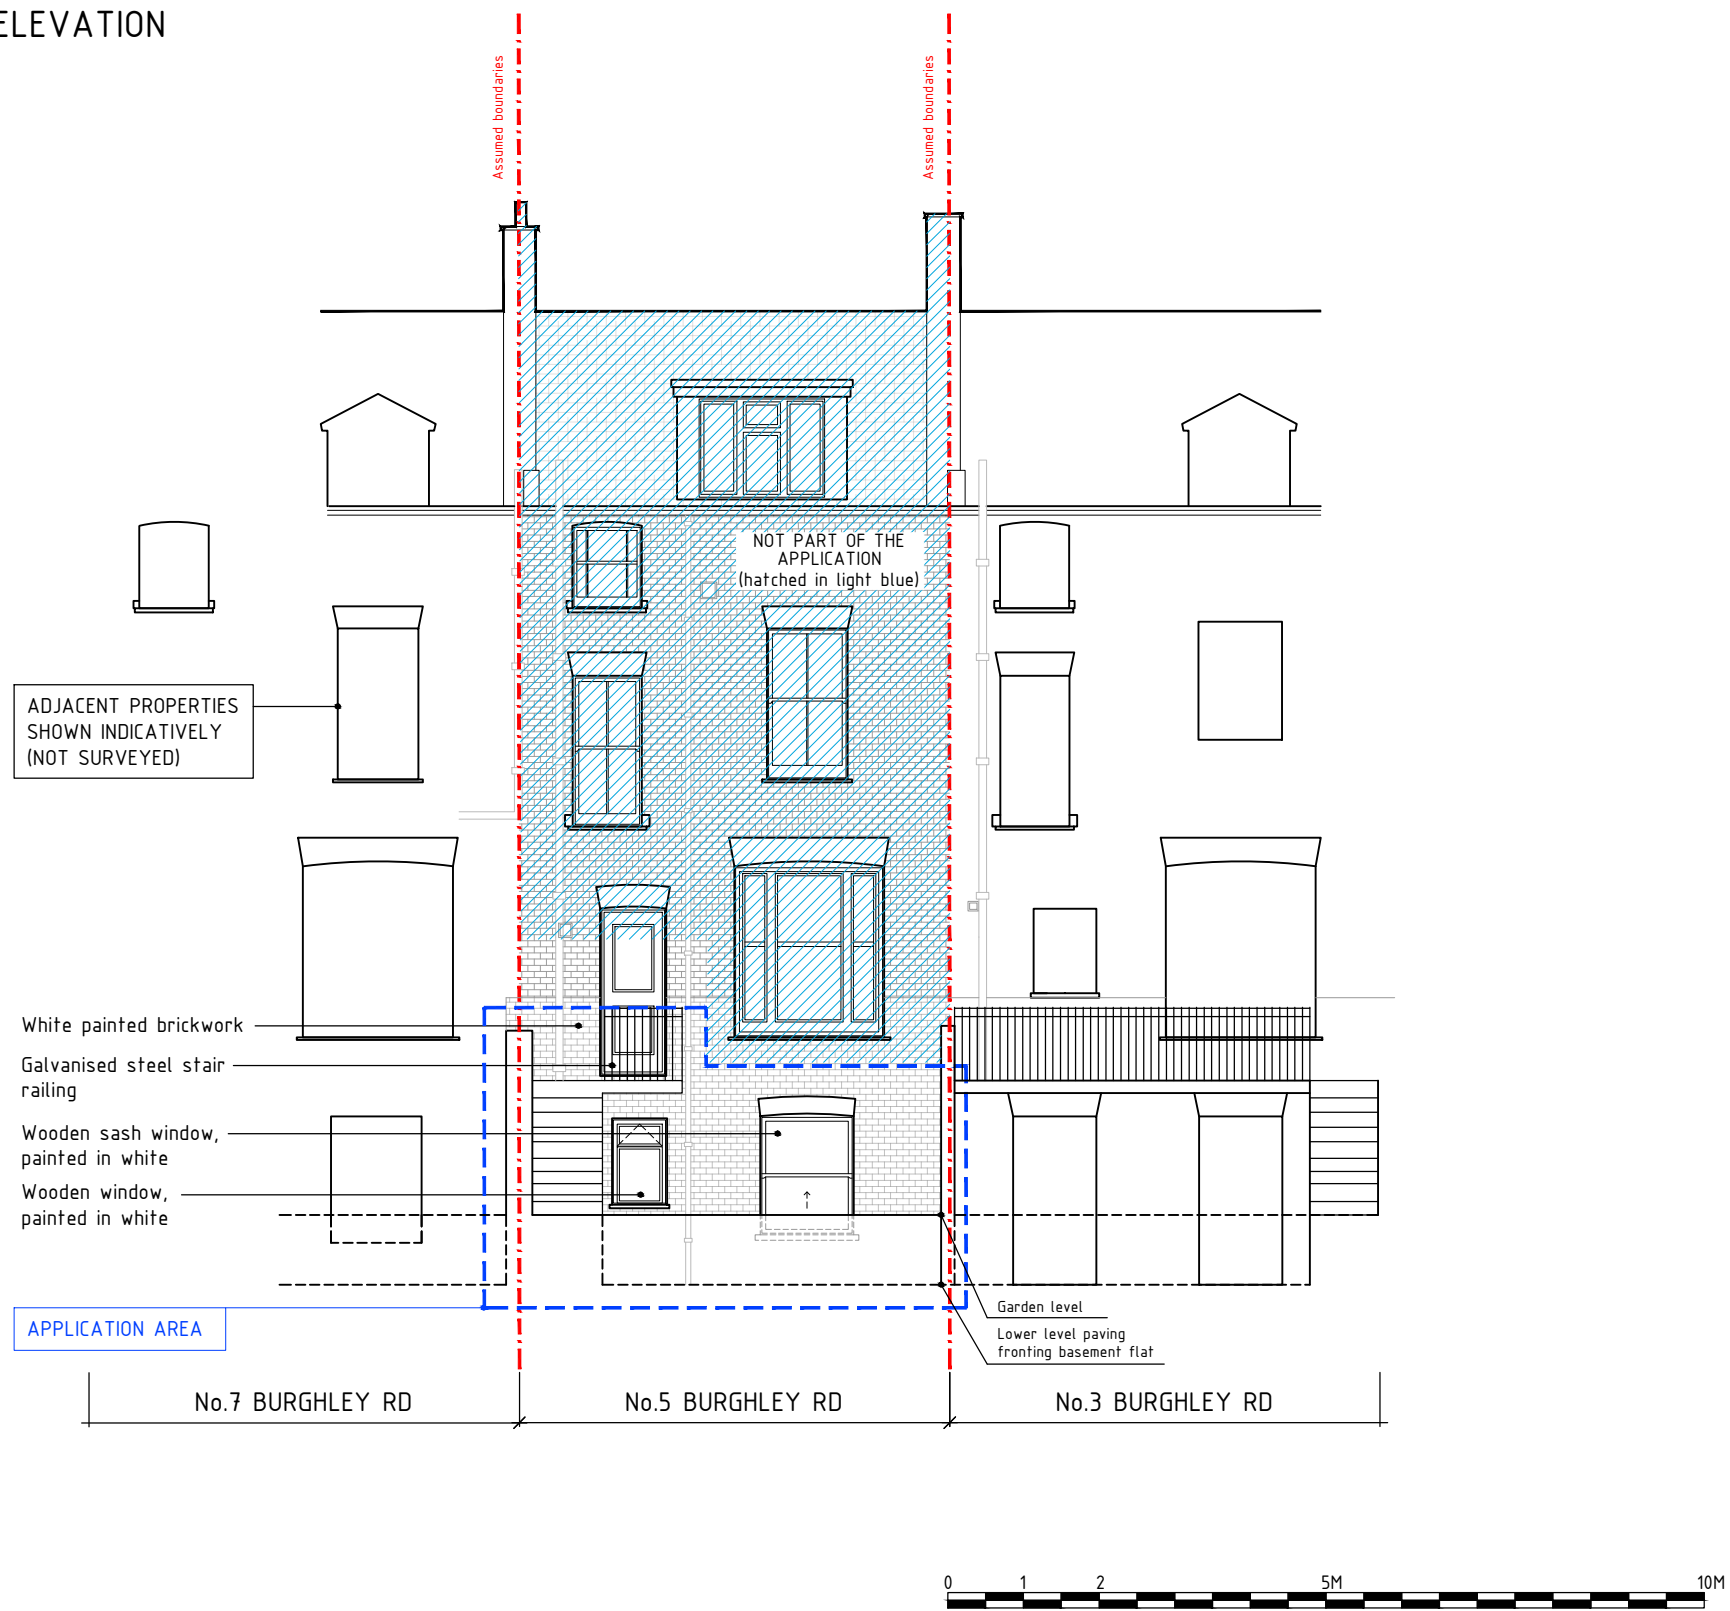



 studio architectural services ltd. 2 magdalen mews back of 164 finchley road london NW3 5HB tel: +44 (0)207 794 1625 fax: +44 (0) 207 794 0296 info@as-studio.co.uk	PROJECT ADDRESS: 5A BURGHLEY ROAD NW5 1UD		EXISTING REAR ELEVATION & REAR GARDEN IMAGES		B
	CLIENT NAME: OLLIE ZAMEK		DRAWING NO: 2005A(PLA_1)200	DWG FILE: 2005A(PLA_1)100-300	
			PROJECT STAGE: PLANNING	DRAWN: CS	
			VERSION:	SCALE: 1:100 SIZE: A3	DATE: 04 MAR 2021



- DOCUMENT NOTES:
1. THIS DRAWING IS FOR PLANNING PURPOSES ONLY AND SHOULD NOT BE USED FOR CONSTRUCTION.
 2. THIS DRAWING AND DESIGN IS FOR USE SOLELY IN CONNECTION WITH THE PROJECT DESCRIBED BELOW.
 3. THIS DRAWING AND DESIGN IS THE PROPERTY OF AS STUDIO AND MUST NOT BE ISSUED, LOANED OR COPIED WITHOUT WRITTEN CONSENT.
 4. THIS DRAWING IS TO BE READ IN CONJUNCTION WITH ALL ADDITIONAL INFORMATION FORMING PART OF THIS APPLICATION.

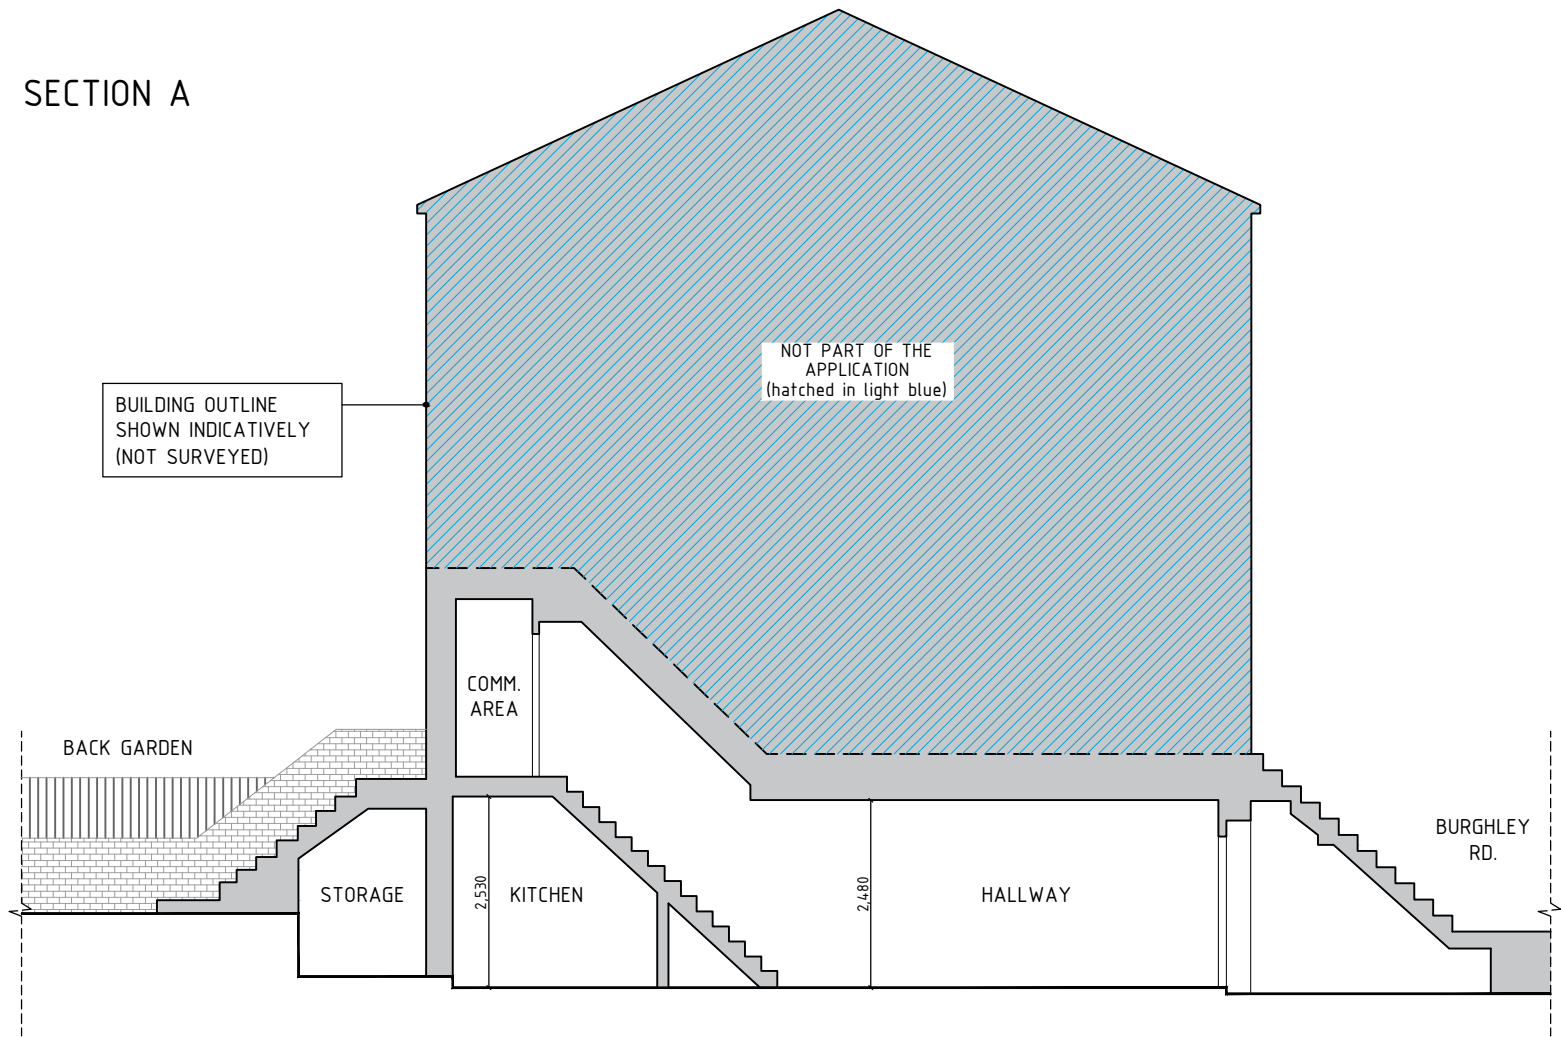SECTION A

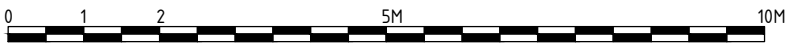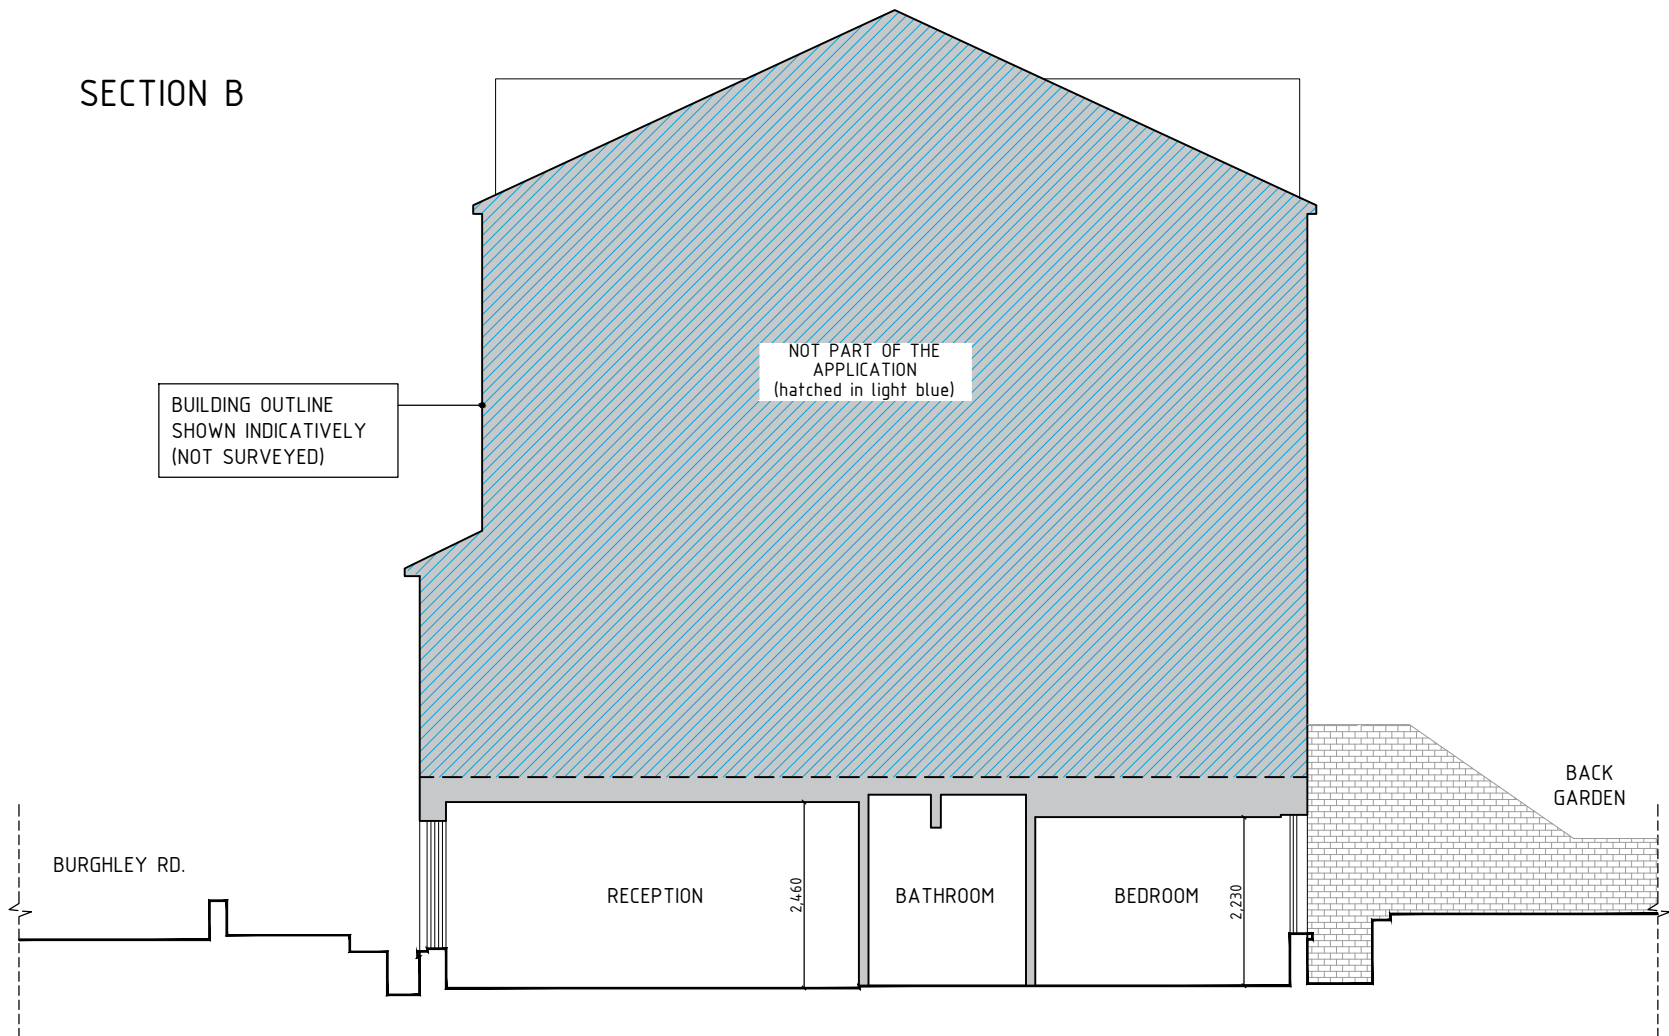

SECTION B



 studio architectural services ltd. 2 magdalen mews back of 164 finchley road london NW3 5HB tel: +44 (0)207 794 1625 fax: +44 (0) 207 794 0296 info@as-studio.co.uk	PROJECT ADDRESS: 5A BURGHLEY ROAD NW5 1UD		EXISTING SECTIONS A&B		
	CLIENT NAME: OLLIE ZAMEK		DRAWING NO: 2005A(PLA_1)300	DWG FILE: 2005A(PLA_1)100-300	
			PROJECT STAGE: PLANNING	DRAWN: CS	
	VERSION:		SCALE: 1:100	SIZE: A3	DATE: 03 MAR 2021


KEY

- EXI WALL
NEW WALL




DOCUMENT NOTES:

1. THIS DRAWING IS FOR PLANNING PURPOSES ONLY AND SHOULD NOT BE USED FOR CONSTRUCTION.
2. THIS DRAWING AND DESIGN IS FOR USE SOLELY IN CONNECTION WITH THE PROJECT DESCRIBED BELOW.
3. THIS DRAWING AND DESIGN IS THE PROPERTY OF AS STUDIO AND MUST NOT BE ISSUED, LOANED OR COPIED WITHOUT WRITTEN CONSENT.
4. THIS DRAWING IS TO BE READ IN CONJUNCTION WITH ALL ADDITIONAL INFORMATION FORMING PART OF THIS APPLICATION.

LOWER GROUND FLOOR

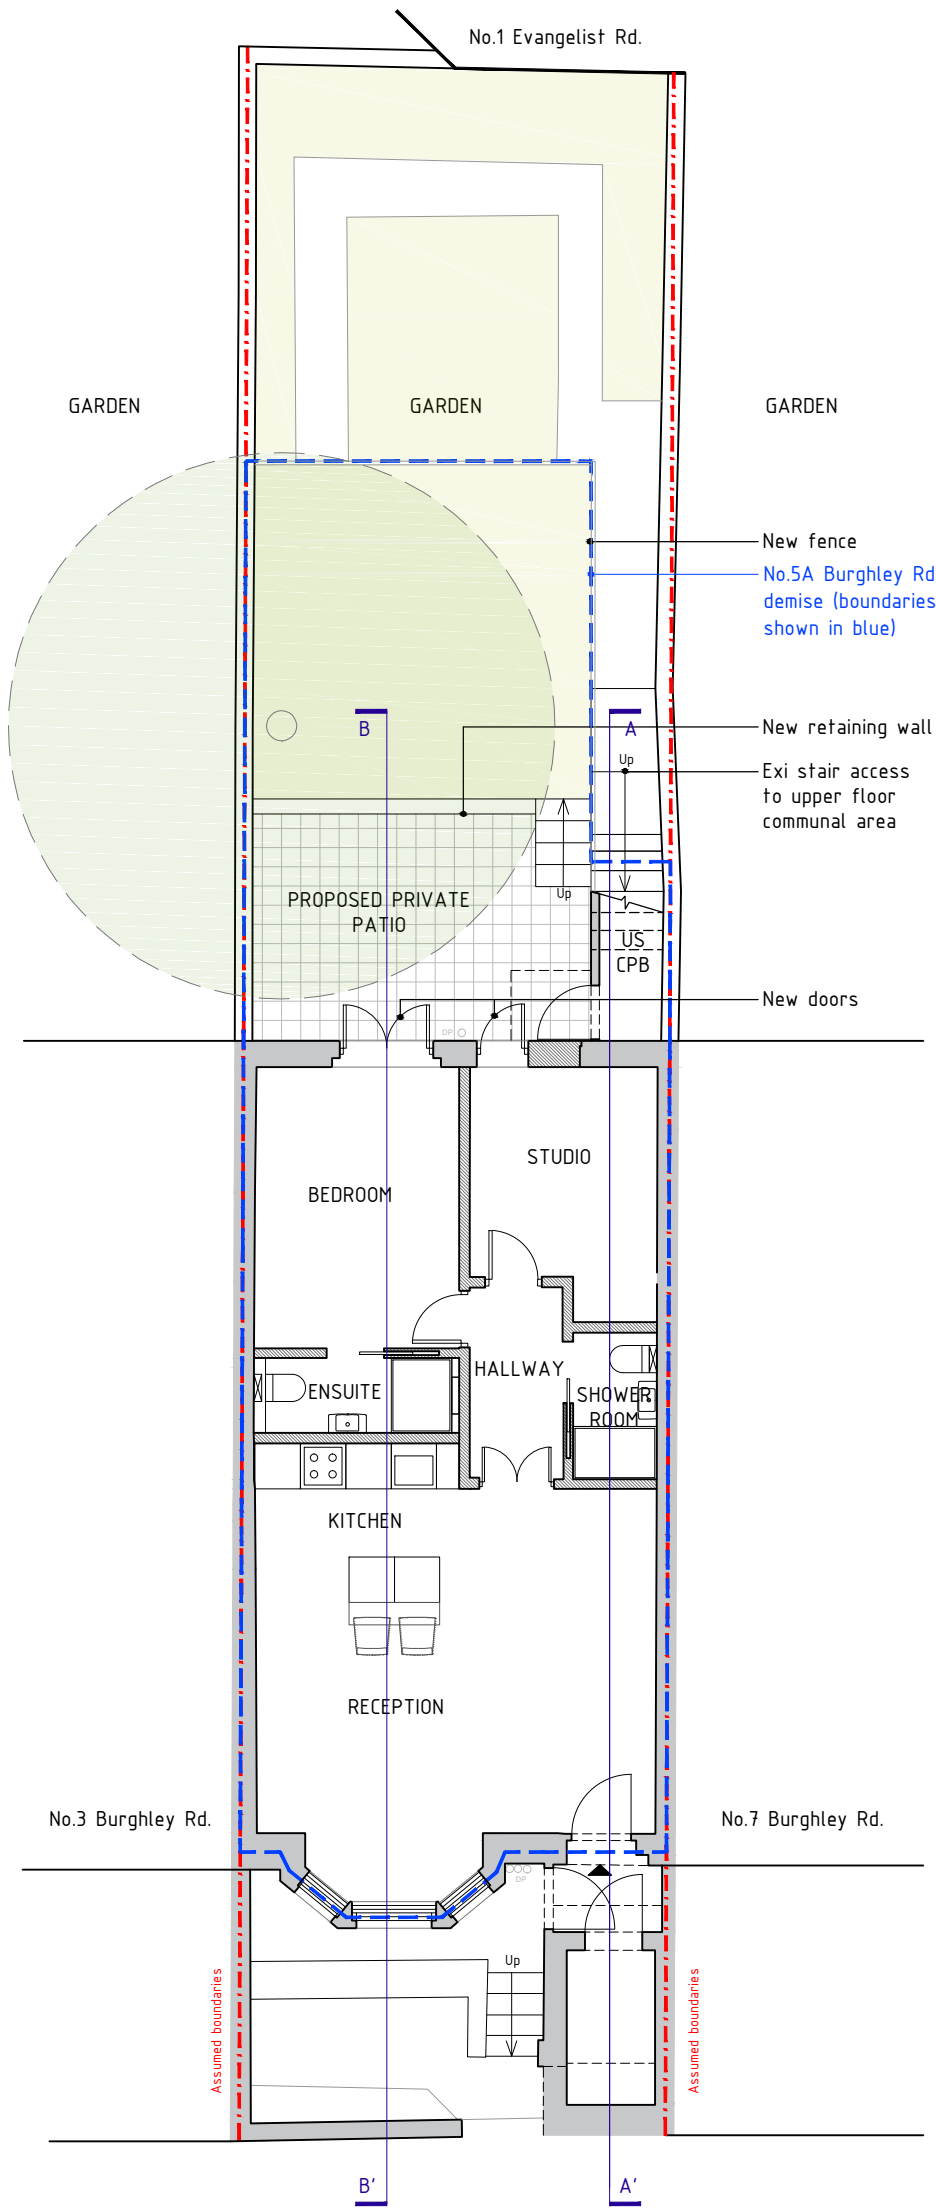

LOWER GROUND FLOOR

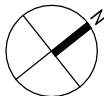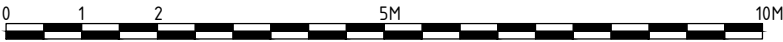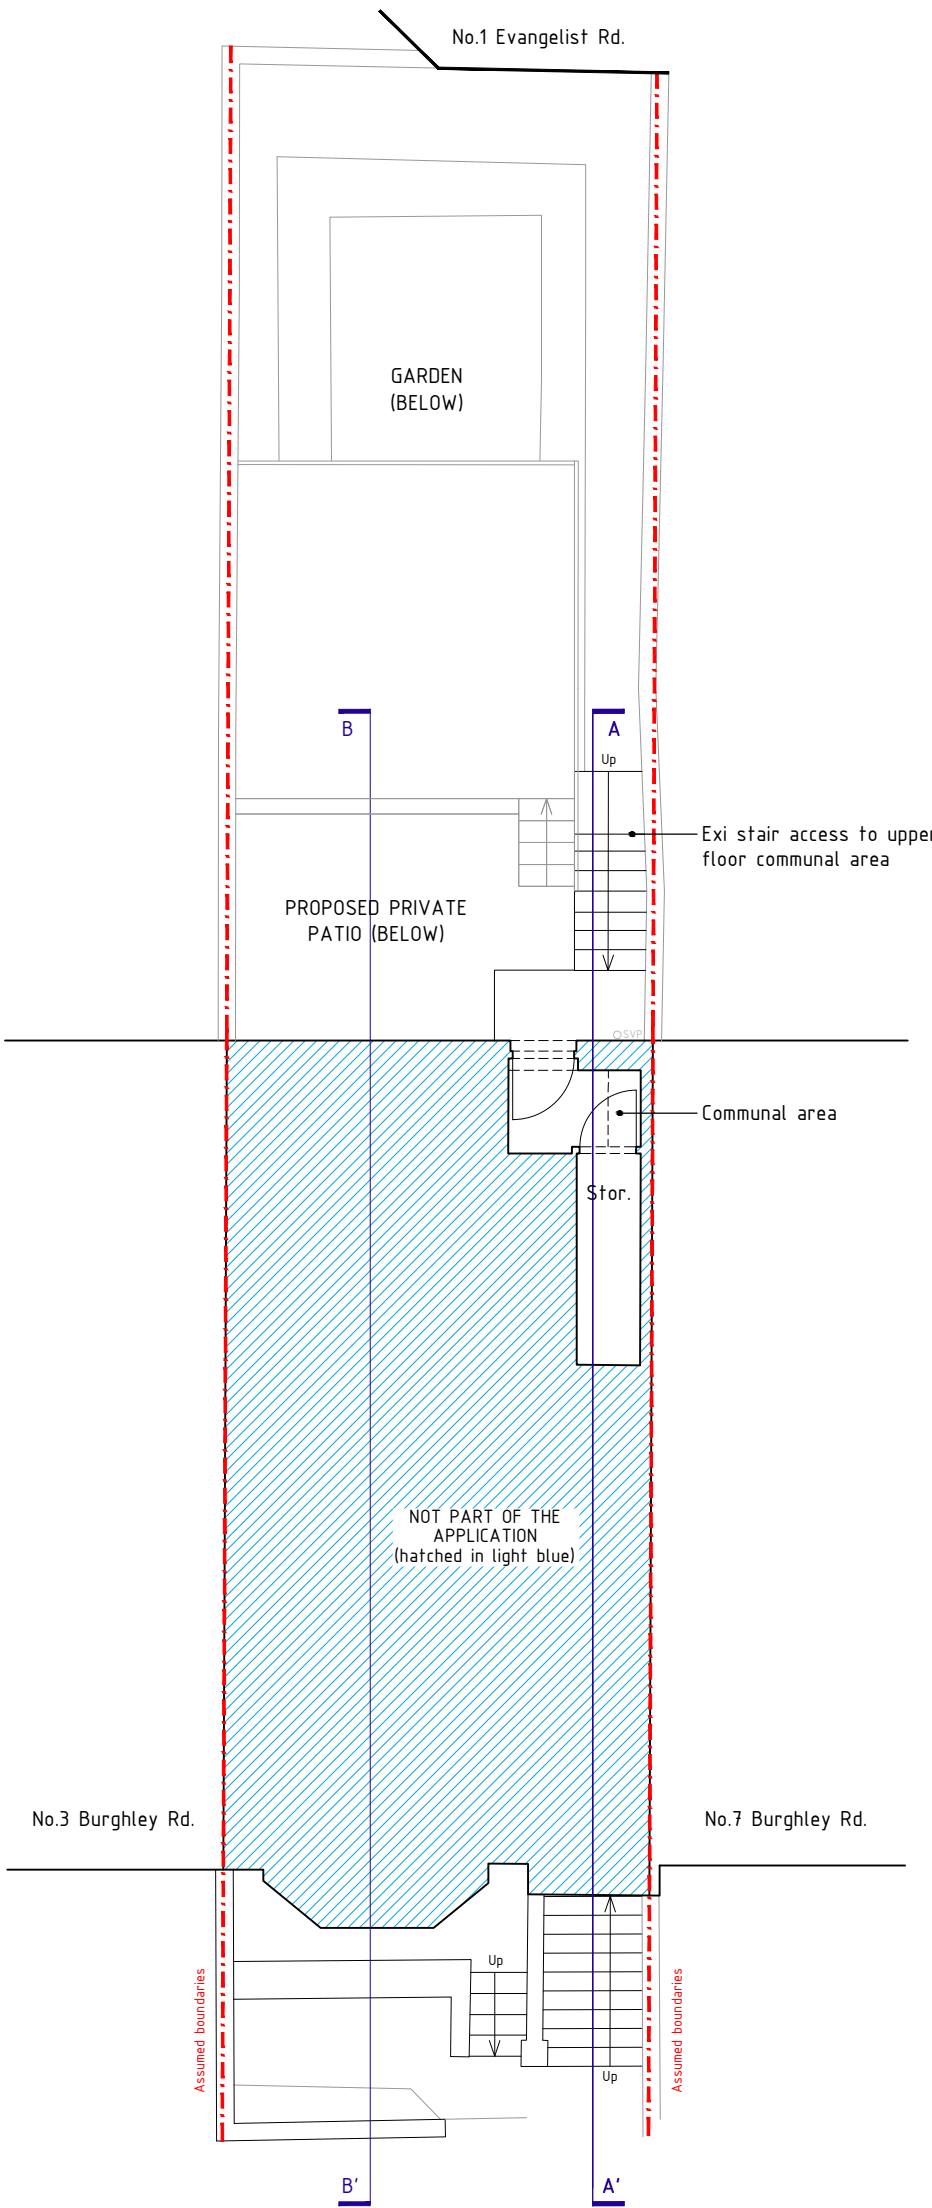

2 magdalen mews
back of 164 finchley road
london
NW3 5HB
tel: +44 (0) 207 794 1625 fax: +44 (0) 207 794 0296
info@as-studio.co.uk

PROJECT ADDRESS:
5A BURGHLEY ROAD
NW5 1UD

CLIENT NAME:
OLLIE ZAMEK

PROPOSED LOWER GROUND FLOOR & GROUND FLOOR PLANS

DRAWING NO: 2005A(PLA_1)110

PROJECT STAGE: PLANNING

VERSION:

DWG FILE: 2005A(PLA_1)100-300

DRAWN: CS


SCALE: 1:100


SIZE: A3

DATE: 03 MAR 2021

- DOCUMENT NOTES:
1. THIS DRAWING IS FOR PLANNING PURPOSES ONLY AND SHOULD NOT BE USED FOR CONSTRUCTION.
 2. THIS DRAWING AND DESIGN IS FOR USE SOLELY IN CONNECTION WITH THE PROJECT DESCRIBED BELOW.
 3. THIS DRAWING AND DESIGN IS THE PROPERTY OF AS STUDIO AND MUST NOT BE ISSUED, LOANED OR COPIED WITHOUT WRITTEN CONSENT.
 4. THIS DRAWING IS TO BE READ IN CONJUNCTION WITH ALL ADDITIONAL INFORMATION FORMING PART OF THIS APPLICATION.

REAR ELEVATION

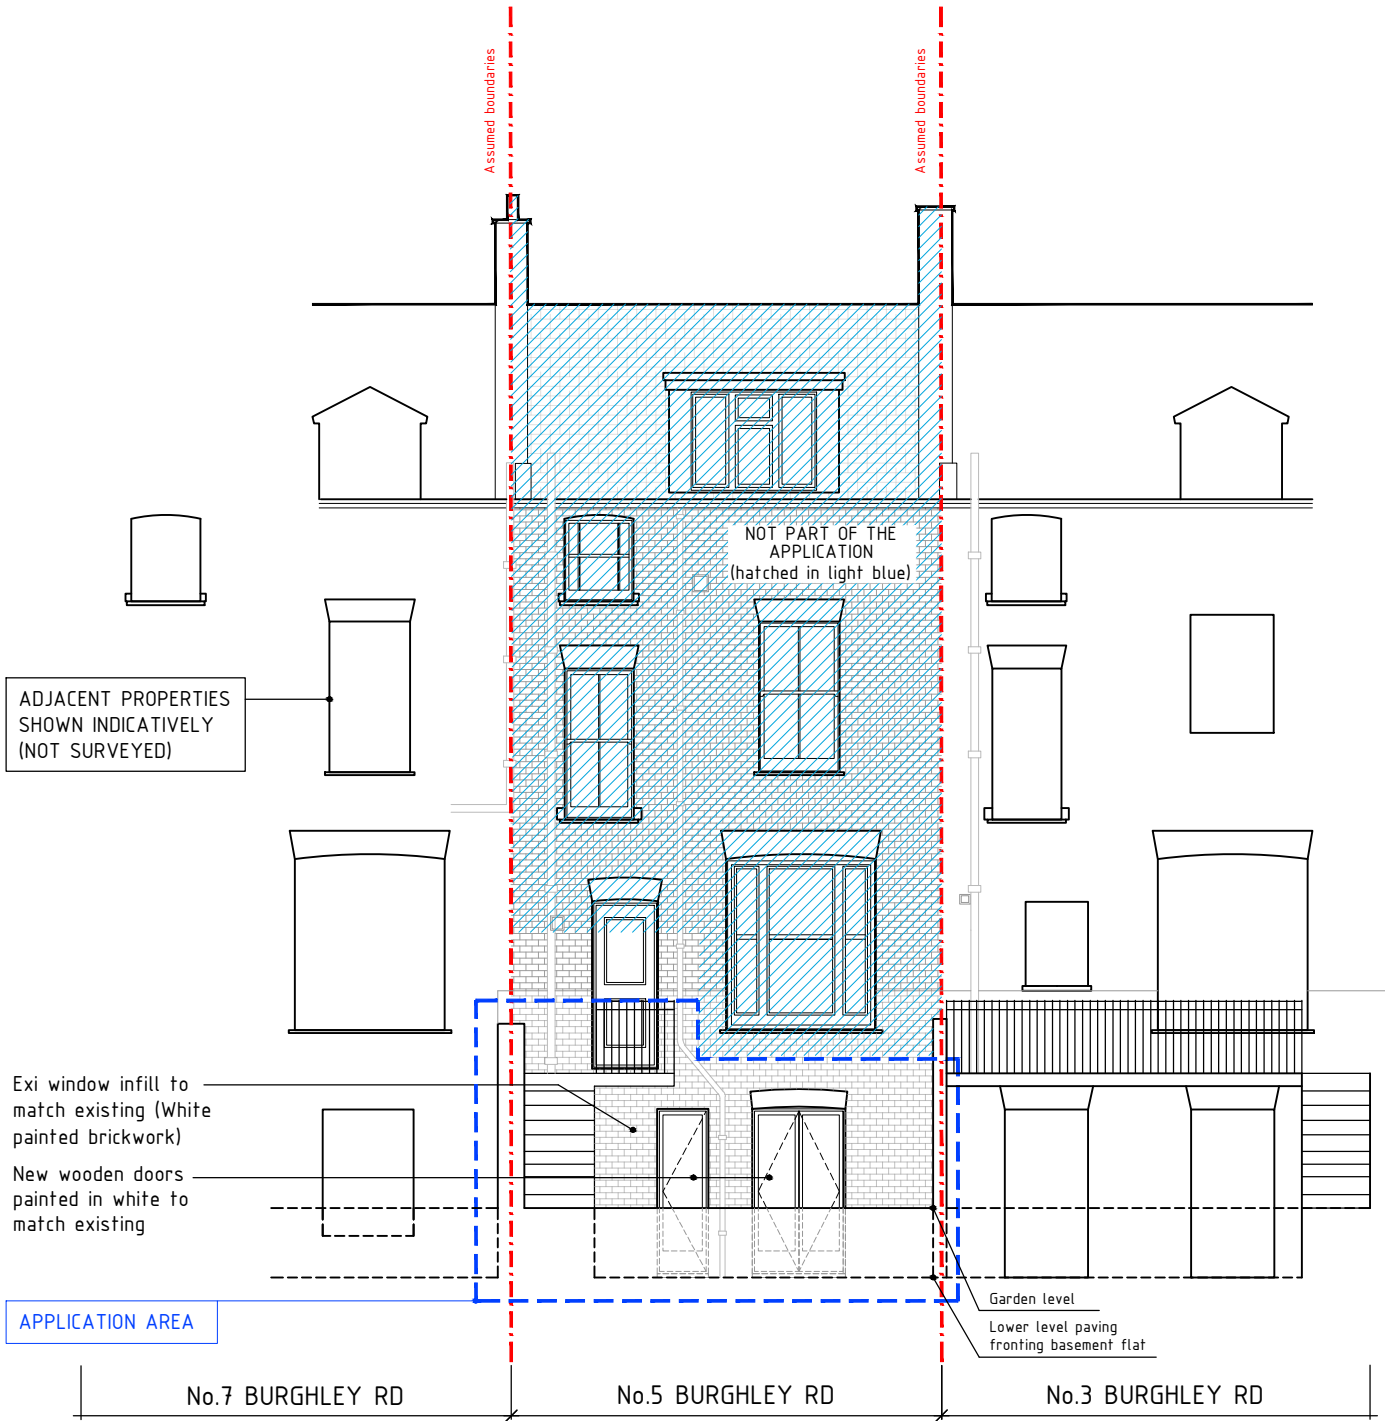

 studio architectural services ltd. 2 magdalen mews back of 164 finchley road london NW3 5HB tel: +44 (0)207 794 1625 fax: +44 (0) 207 794 0296 info@as-studio.co.uk	PROJECT ADDRESS: 5A BURGHLEY ROAD NW5 1UD		PROPOSED REAR ELEVATION		B
	CLIENT NAME: OLLIE ZAMEK		DRAWING NO: 2005A(PLA_1)210	DWG FILE: 2005A(PLA_1)100-300	
			PROJECT STAGE: PLANNING	DRAWN: CS	
			VERSION:	SCALE: 1:100 SIZE: A3	DATE: 04 MAR 2021

KEY

- EXI WALL
- NEW WALL

- DOCUMENT NOTES:
1.


THIS DRAWING IS FOR PLANNING PURPOSES ONLY AND SHOULD NOT BE USED FOR CONSTRUCTION.
2.

THIS DRAWING AND DESIGN IS FOR USE SOLELY IN CONNECTION WITH THE PROJECT DESCRIBED BELOW.
3.



THIS DRAWING AND DESIGN IS THE PROPERTY OF AS STUDIO AND MUST NOT BE ISSUED, LOANED OR COPIED WITHOUT WRITTEN CONSENT.
4.

THIS DRAWING IS TO BE READ IN CONJUNCTION WITH ALL ADDITIONAL INFORMATION FORMING PART OF THIS APPLICATION.

SECTION A

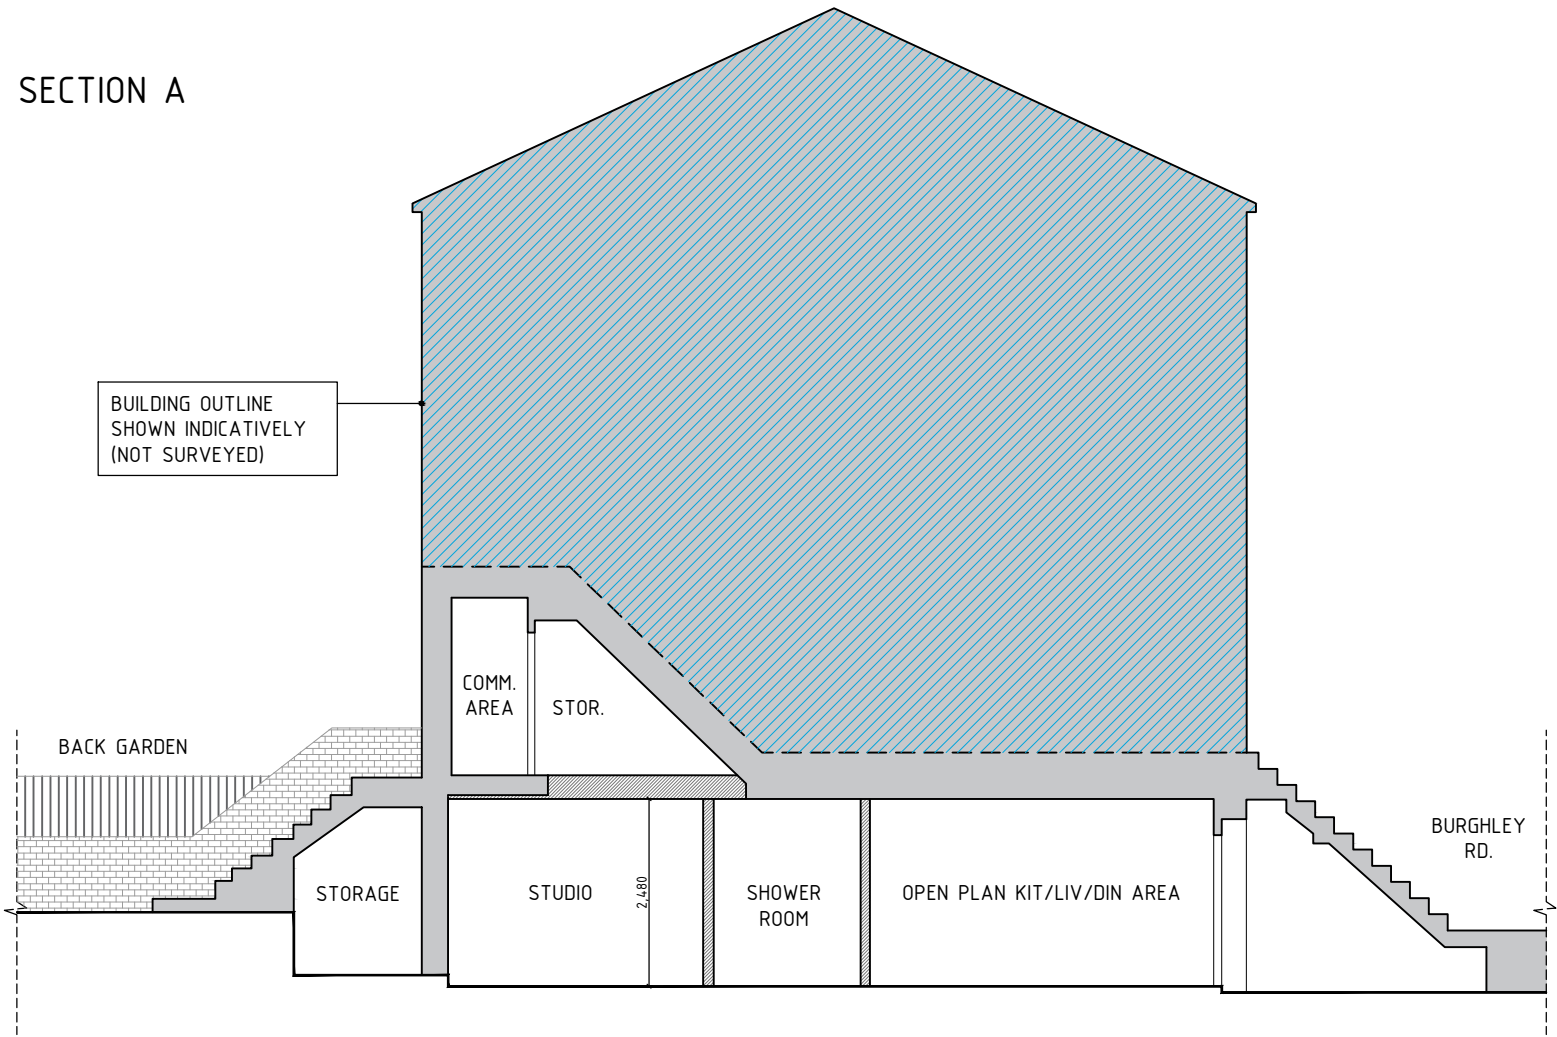

SECTION B

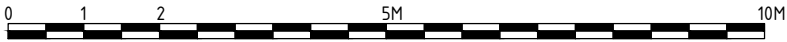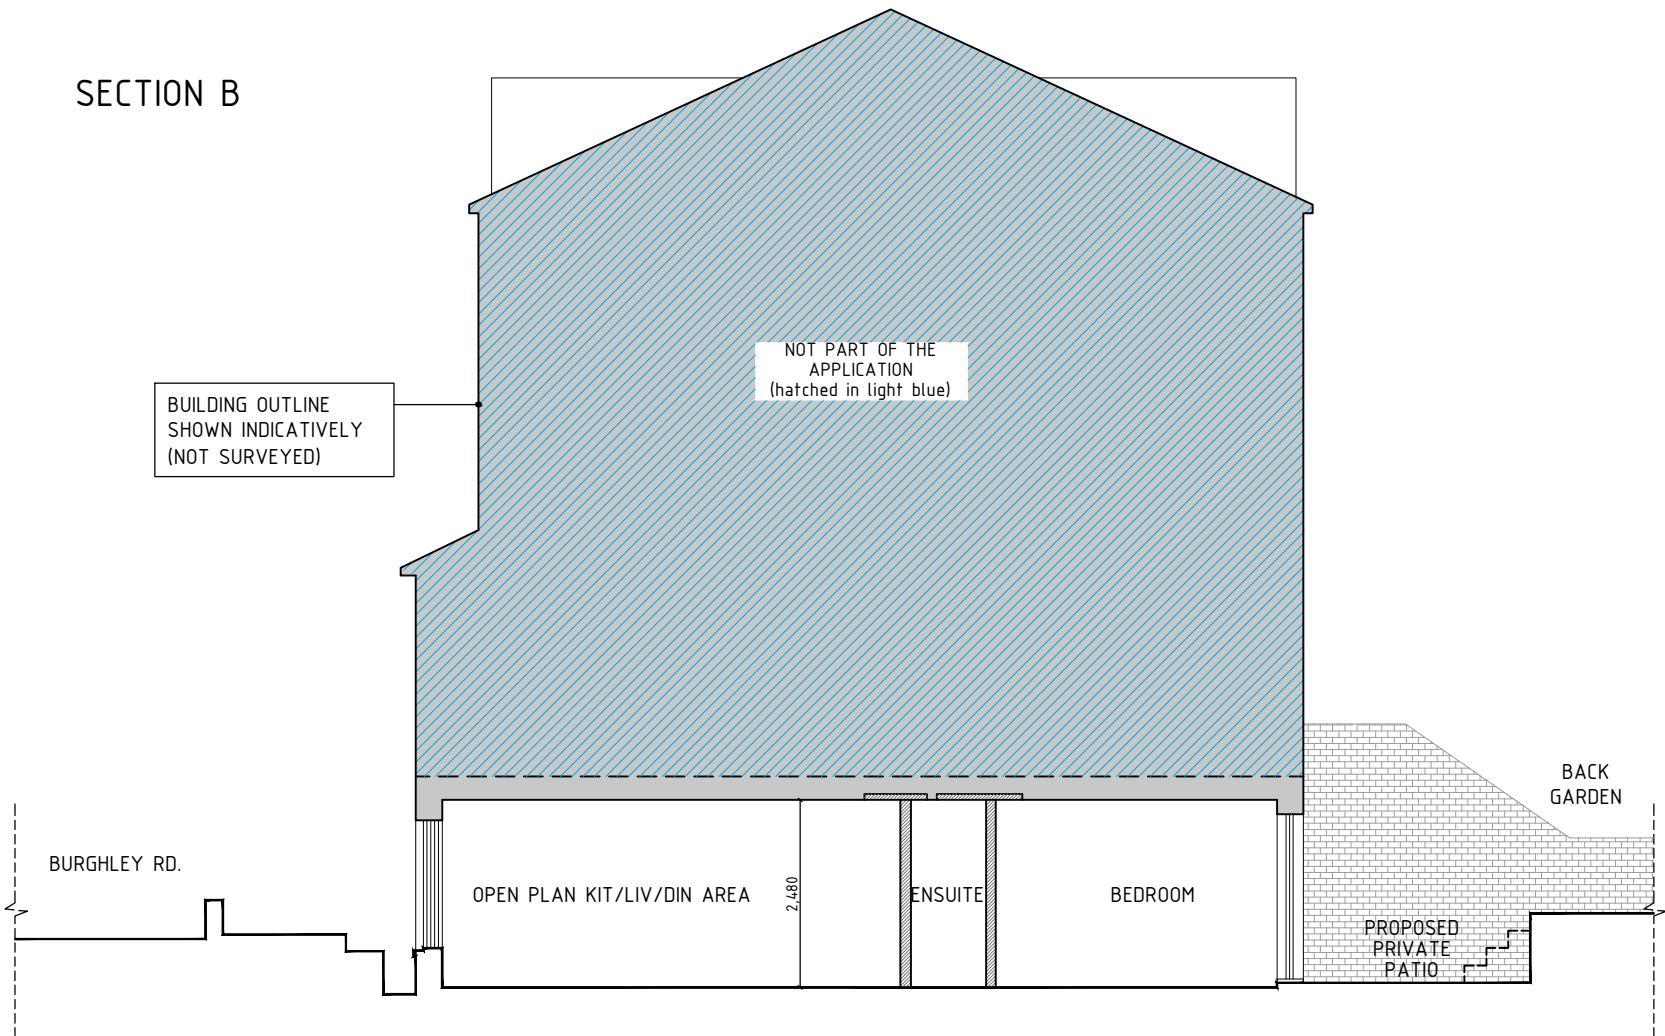

2 magdalen mews
back of 164 finchley road
london
NW3 5HB
tel: +44 (0)207 794 1625 fax: +44 (0) 207 794 0296
info@as-studio.co.uk

PROJECT ADDRESS:
5A BURGHLEY ROAD
NW5 1UD

CLIENT NAME:
OLLIE ZAMEK

PROPOSED SECTIONS A&B

DRAWING NO: 2005A(PLA_1)310

PROJECT STAGE: PLANNING

VERSION:

DWG FILE: 2005A(PLA_1)100-300

DRAWN: CS

SCALE: 1:100

SIZE: A3

DATE: 03 MAR 2021