


THE CONTRACTOR IS TO CHECK AND VERIFY ALL BUILDING AND SITE DIMENSIONS, LEVELS AND SEWER INVERT LEVELS AT CONNECTION POINTS BEFORE WORK STARTS.

THIS DRAWING IS TO BE READ AND CHECKED IN
CONJUNCTION WITH ENGINEERS AND OTHER
SPECIALIST DRAWINGS.

THE DRAWING AND THE WORKS DEPICTED ARE THE
COPYRIGHT OF REED WATTS ARCHITECTS AND MAY
NOT BE REPRODUCED EXCEPT BY WRITTEN PERMISSION.

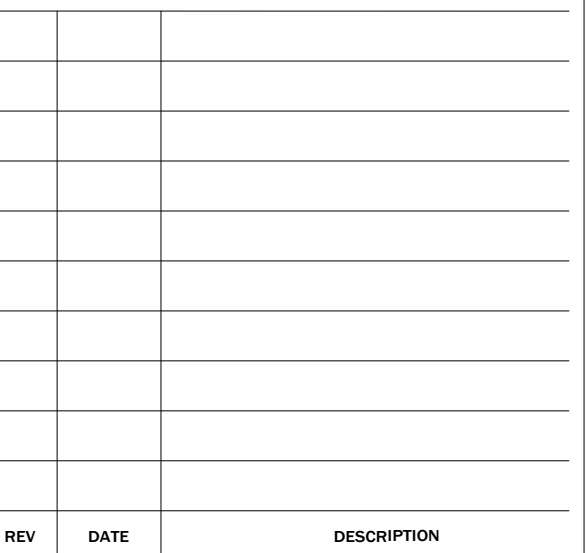

www.reedwatts.com
studio@reedwatts.com

PROJECT 2015 CAMDEN MARKET

DRAWING

SITE PLAN

DRAWING NO
2015(0)002


DISCUSSION

1:500 @ A1

5.03.21

STATUS

PLANNING APPLICATION

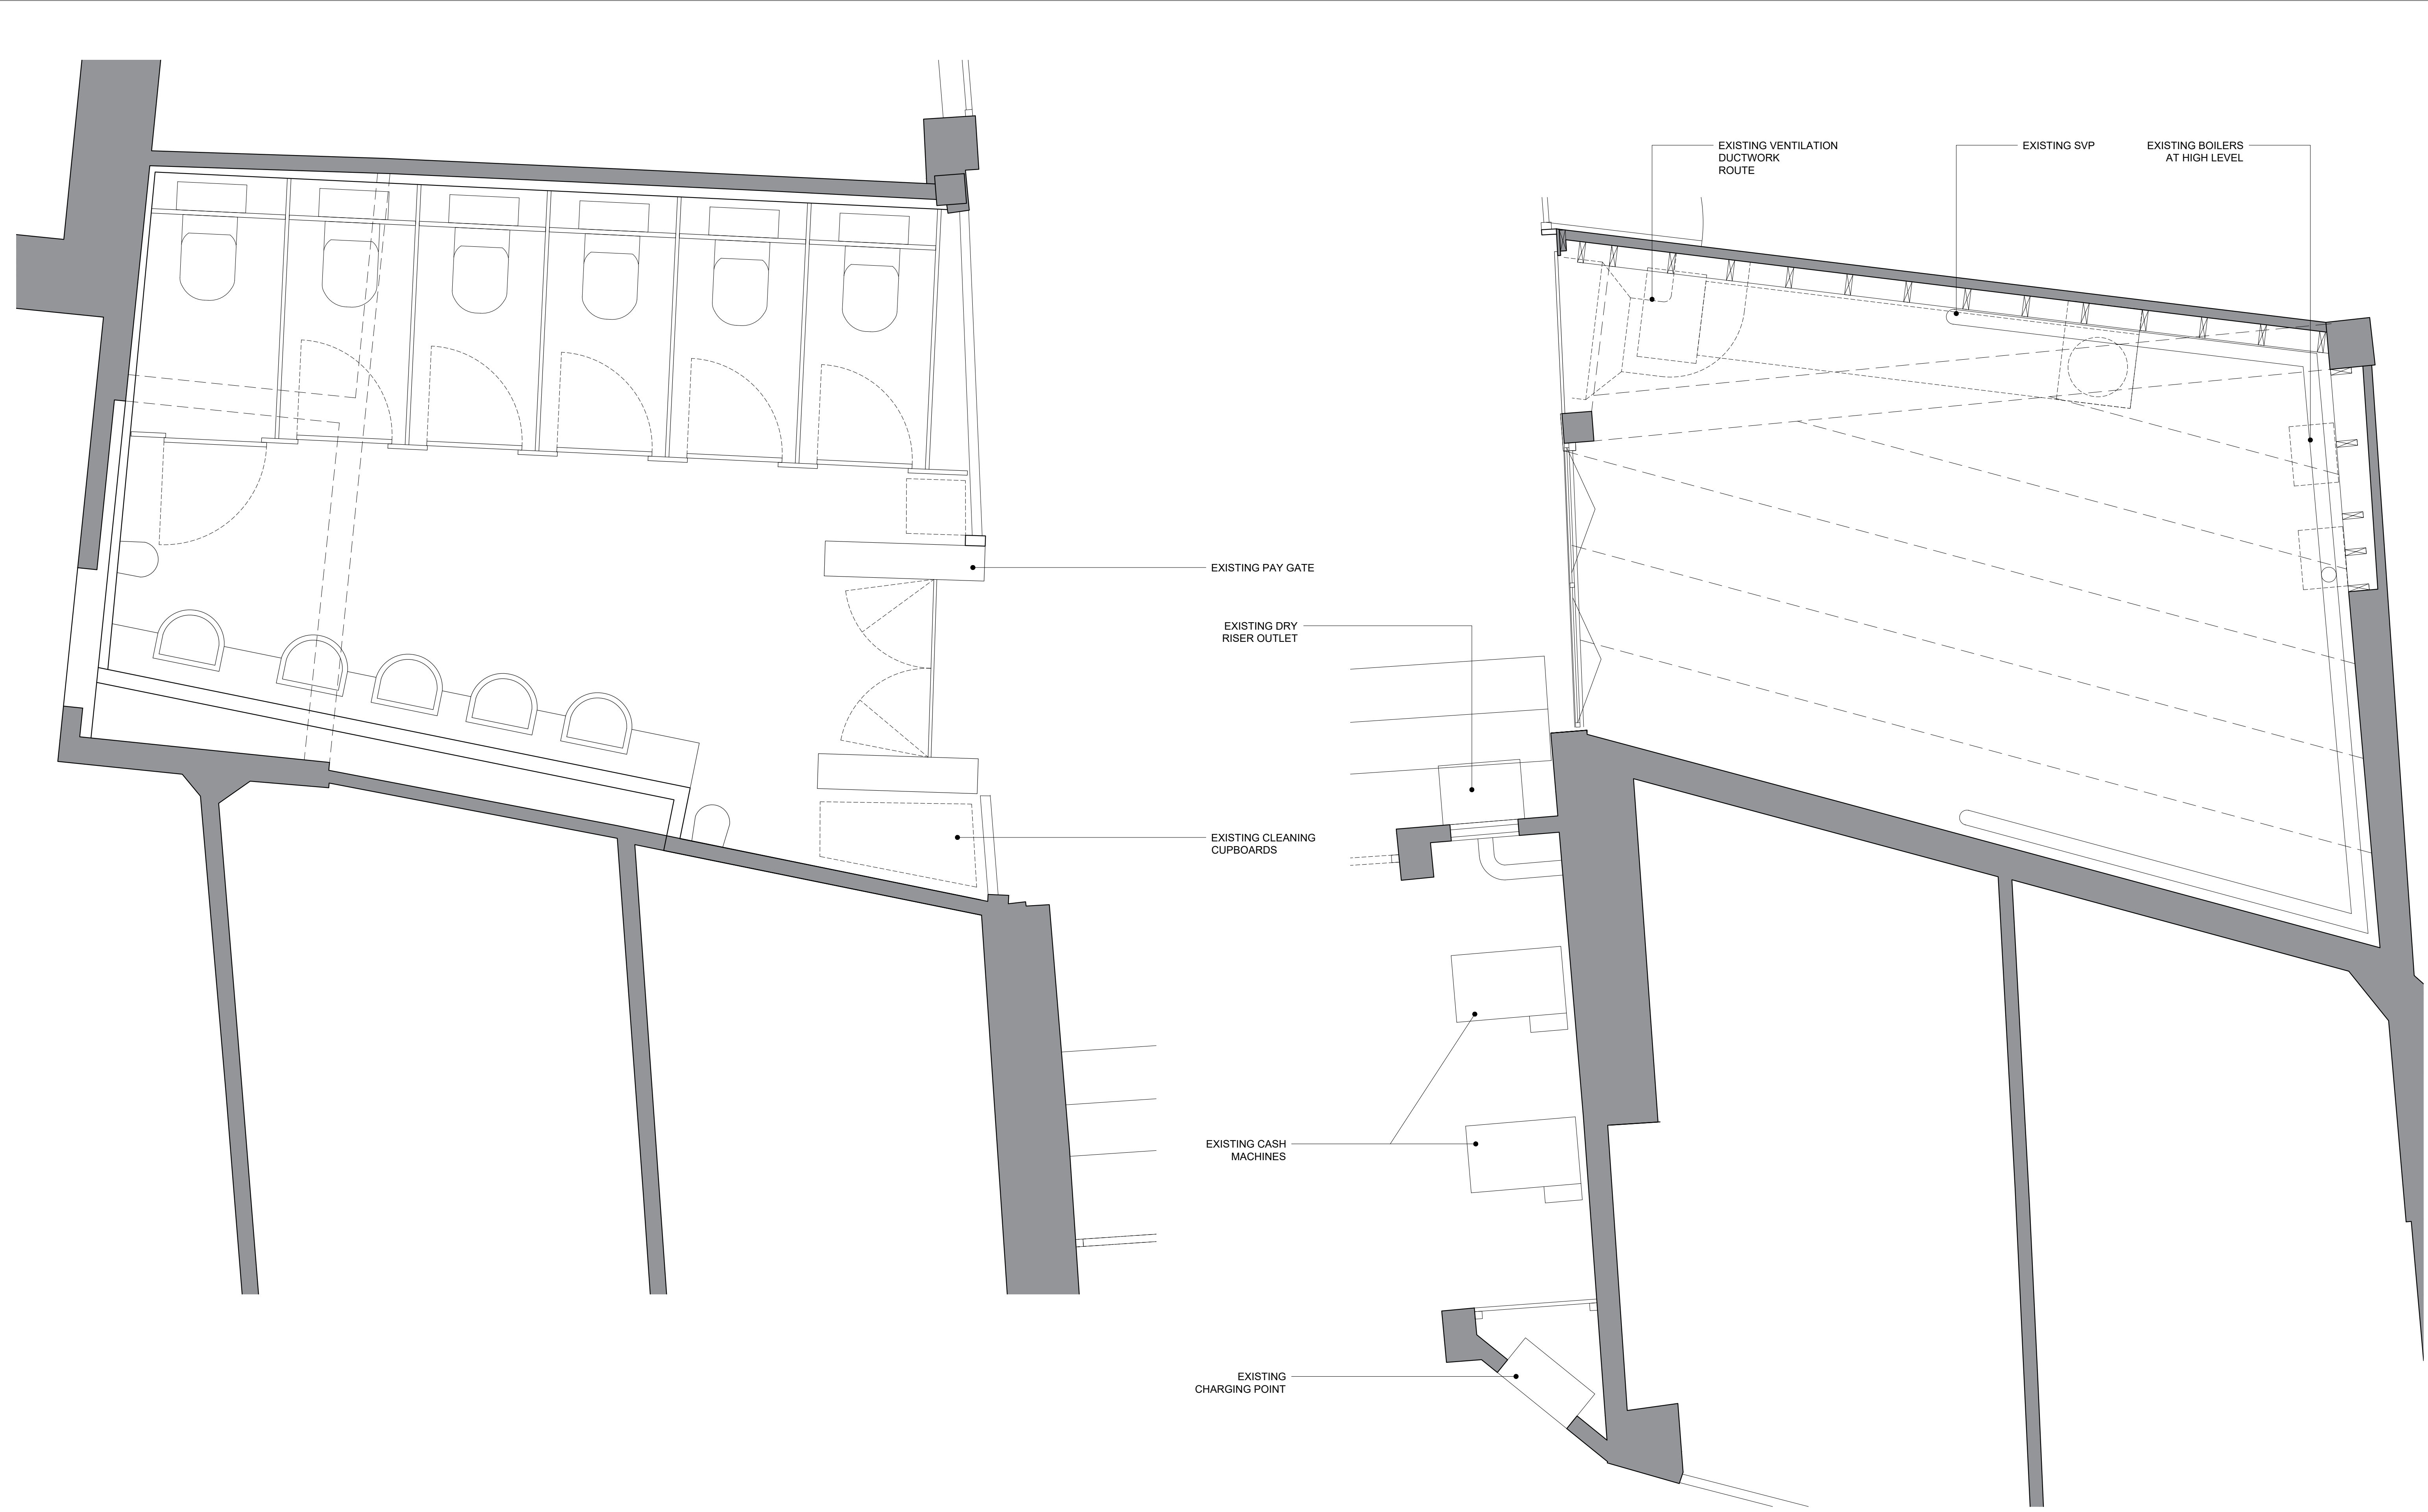

DO NOT SCALE

THE CONTRACTOR IS TO CHECK AND VERIFY ALL BUILDING AND SITE DIMENSIONS, LEVELS AND SEWER INVERT LEVELS AT CONNECTION POINTS BEFORE WORK STARTS.

THIS DRAWING IS TO BE READ AND CHECKED IN CONJUNCTION WITH ENGINEERS AND OTHER SPECIALIST DRAWINGS.

THE DRAWING AND THE WORKS DEPICTED ARE THE COPYRIGHT OF REED WATTS ARCHITECTS AND MAY NOT BE REPRODUCED EXCEPT BY WRITTEN PERMISSION.


REV	DATE	DESCRIPTION



DRAWING	
NORTH YARD TOILETS PLAN EXISTING	
DRAWING NO	REVISION
2015(0)012	
SCALE	DATE
1:20 @ A1	05.03.21
STATUS	



EXISTING PAY GATE
BEHIND TIMBER
SHUTTERS

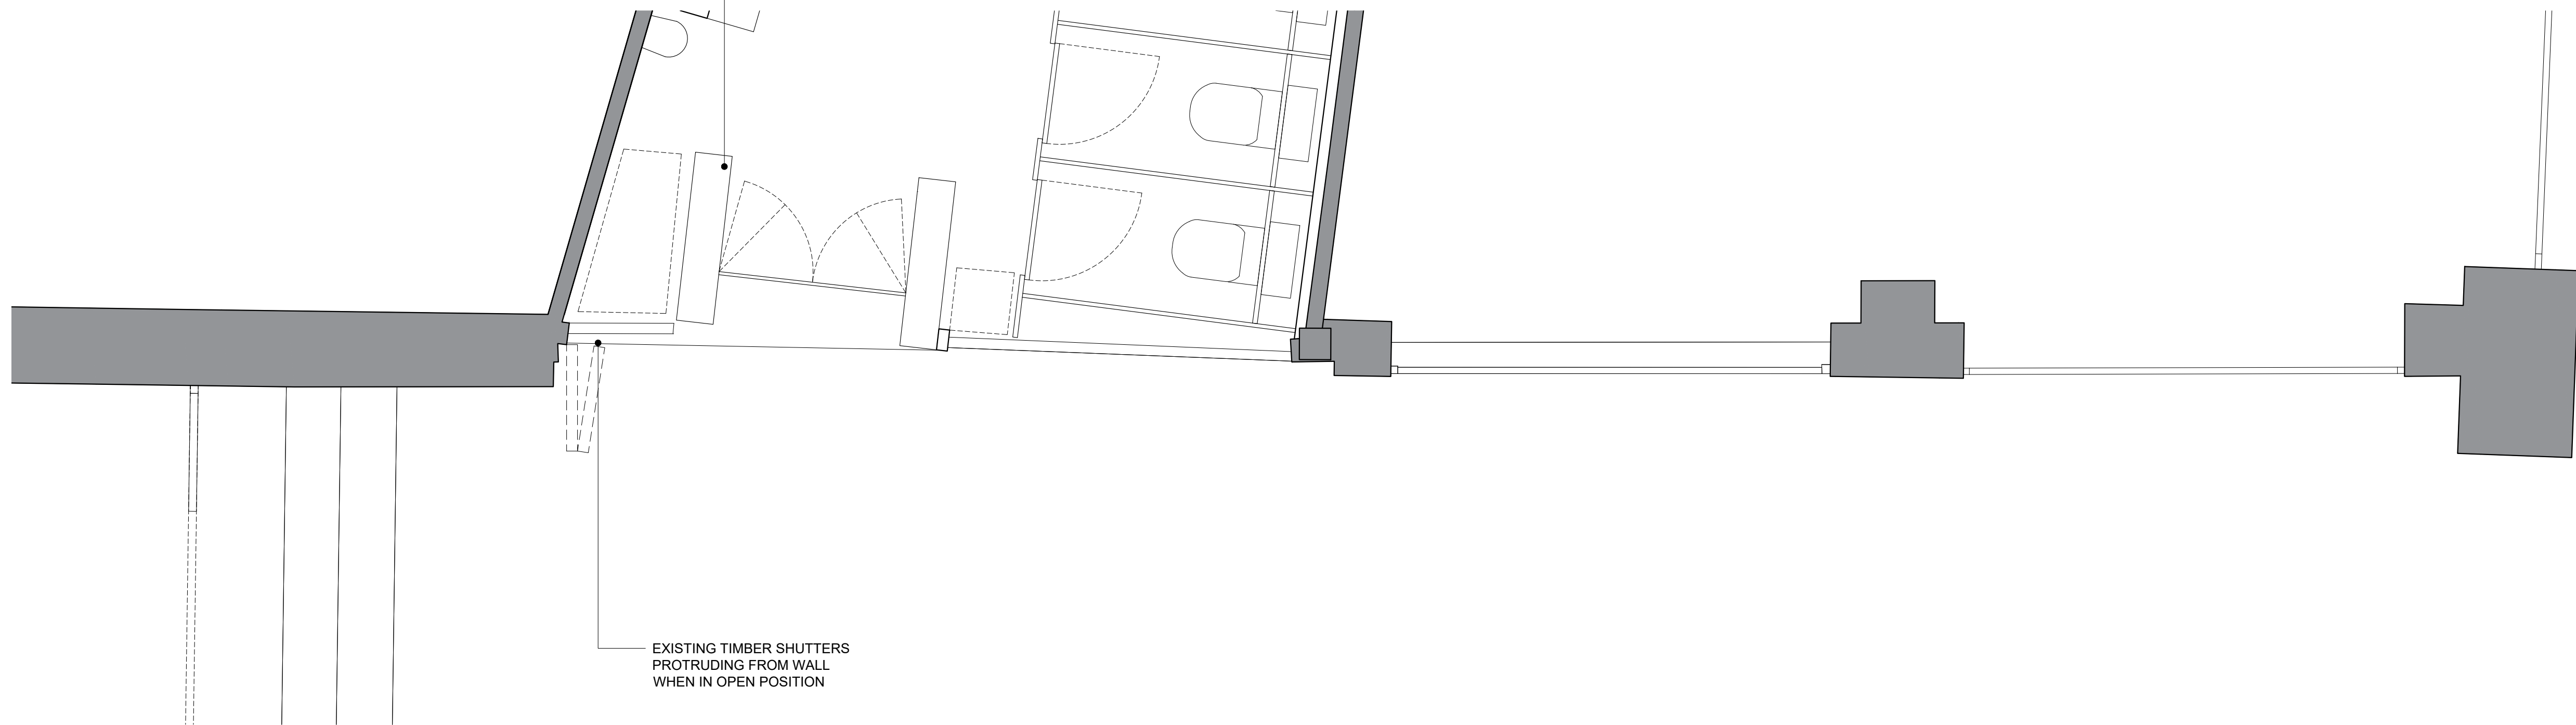


EXISTING TIMBER SHUTTERS
PROTRUDING FROM WALL
WHEN IN OPEN POSITION

DO NOT SCALE

THE CONTRACTOR IS TO CHECK AND VERIFY ALL BUILDING AND SITE DIMENSIONS, LEVELS AND SEWER INVERT LEVELS AT CONNECTION POINTS BEFORE WORK STARTS.

THIS DRAWING IS TO BE READ AND CHECKED IN CONJUNCTION WITH ENGINEERS AND OTHER SPECIALIST DRAWINGS.

THE DRAWING AND THE WORKS DEPICTED ARE THE COPYRIGHT OF REED WATTS ARCHITECTS AND MAY NOT BE REPRODUCED EXCEPT BY WRITTEN PERMISSION.

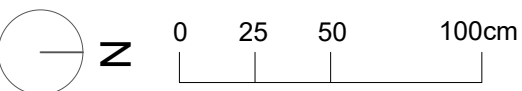

REV	DATE	DESCRIPTION
-----	------	-------------

**REED
WATTS**

www.reedwatts.com
studio@reedwatts.com

PROJECT 2015 CAMDEN MARKET

DRAWING

NORTH YARD TOILETS
WEST AREA ELEVATION
EXISTING

DRAWING NO
2015(0)032

REVISION

SCALE
1:25 @ A1

DATE
05.03.21

STATUS

PLANNING APPLICATION

THE CONTRACTOR IS TO CHECK AND VERIFY ALL BUILDING AND SITE DIMENSIONS, LEVELS AND SEWER INVERT LEVELS AT CONNECTION POINTS BEFORE WORK STARTS.

THE DRAWING AND THE WORKS DEPICTED ARE THE
COPYRIGHT OF REED WATTS ARCHITECTS AND MAY
NOT BE REPRODUCED EXCEPT BY WRITTEN PERMISSION.

[illegible]

www.reedwatts.com
studio@reedwatts.com

PROJECT 2015 CAMDEN MARKET

DRAWING

NORTH YARD TOILETS
EAST AREA ELEVATION
EXISTING

DRAWING NO	REVISION
------------	----------


2015(0)033

SCALE	DATE
1:25 @ A1	05.03.21

STATUS
PLANNING APPLICATION



01. WEST AREA ELEVATION

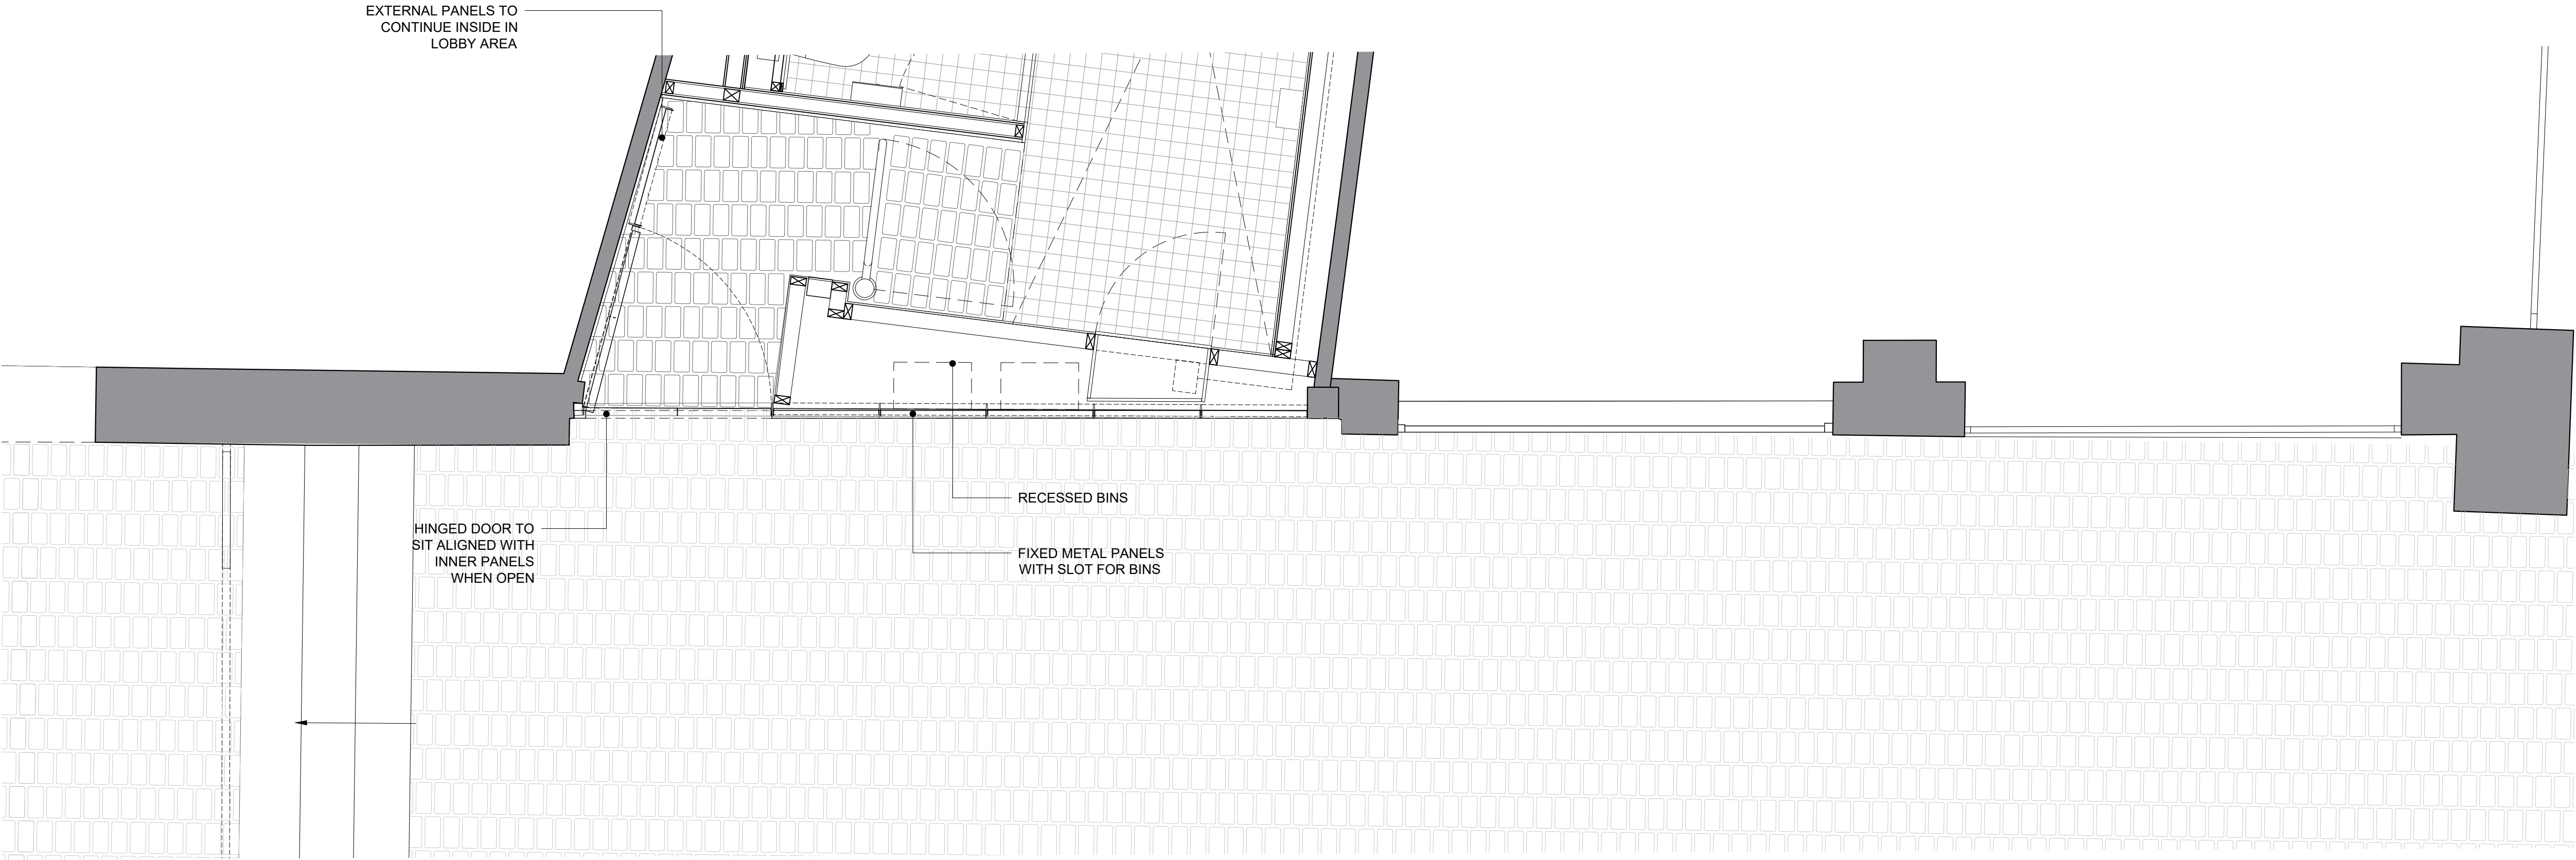

02. WEST AREA PLAN

DO NOT SCALE


THE CONTRACTOR IS TO CHECK AND VERIFY ALL BUILDING AND SITE DIMENSIONS, LEVELS AND SEWER INVERT LEVELS AT CONNECTION POINTS BEFORE WORK STARTS.

THIS DRAWING IS TO BE READ AND CHECKED IN CONJUNCTION WITH ENGINEERS AND OTHER SPECIALIST DRAWINGS.

THE DRAWING AND THE WORKS DEPICTED ARE THE COPYRIGHT OF REED WATTS ARCHITECTS AND MAY NOT BE REPRODUCED EXCEPT BY WRITTEN PERMISSION.



REV	DATE	DESCRIPTION



www.reedwatts.com
studio@reedwatts.com

PROJECT 2015 CAMDEN MARKET


DRAWING

NORTH YARD TOILETS
WEST AREA ELEVATION
PROPOSED


DRAWING NO	REVISION
2015(0)302	

SCALE	DATE
1:25 @ A1	05.03.21


STATUS
PLANNING APPLICATION

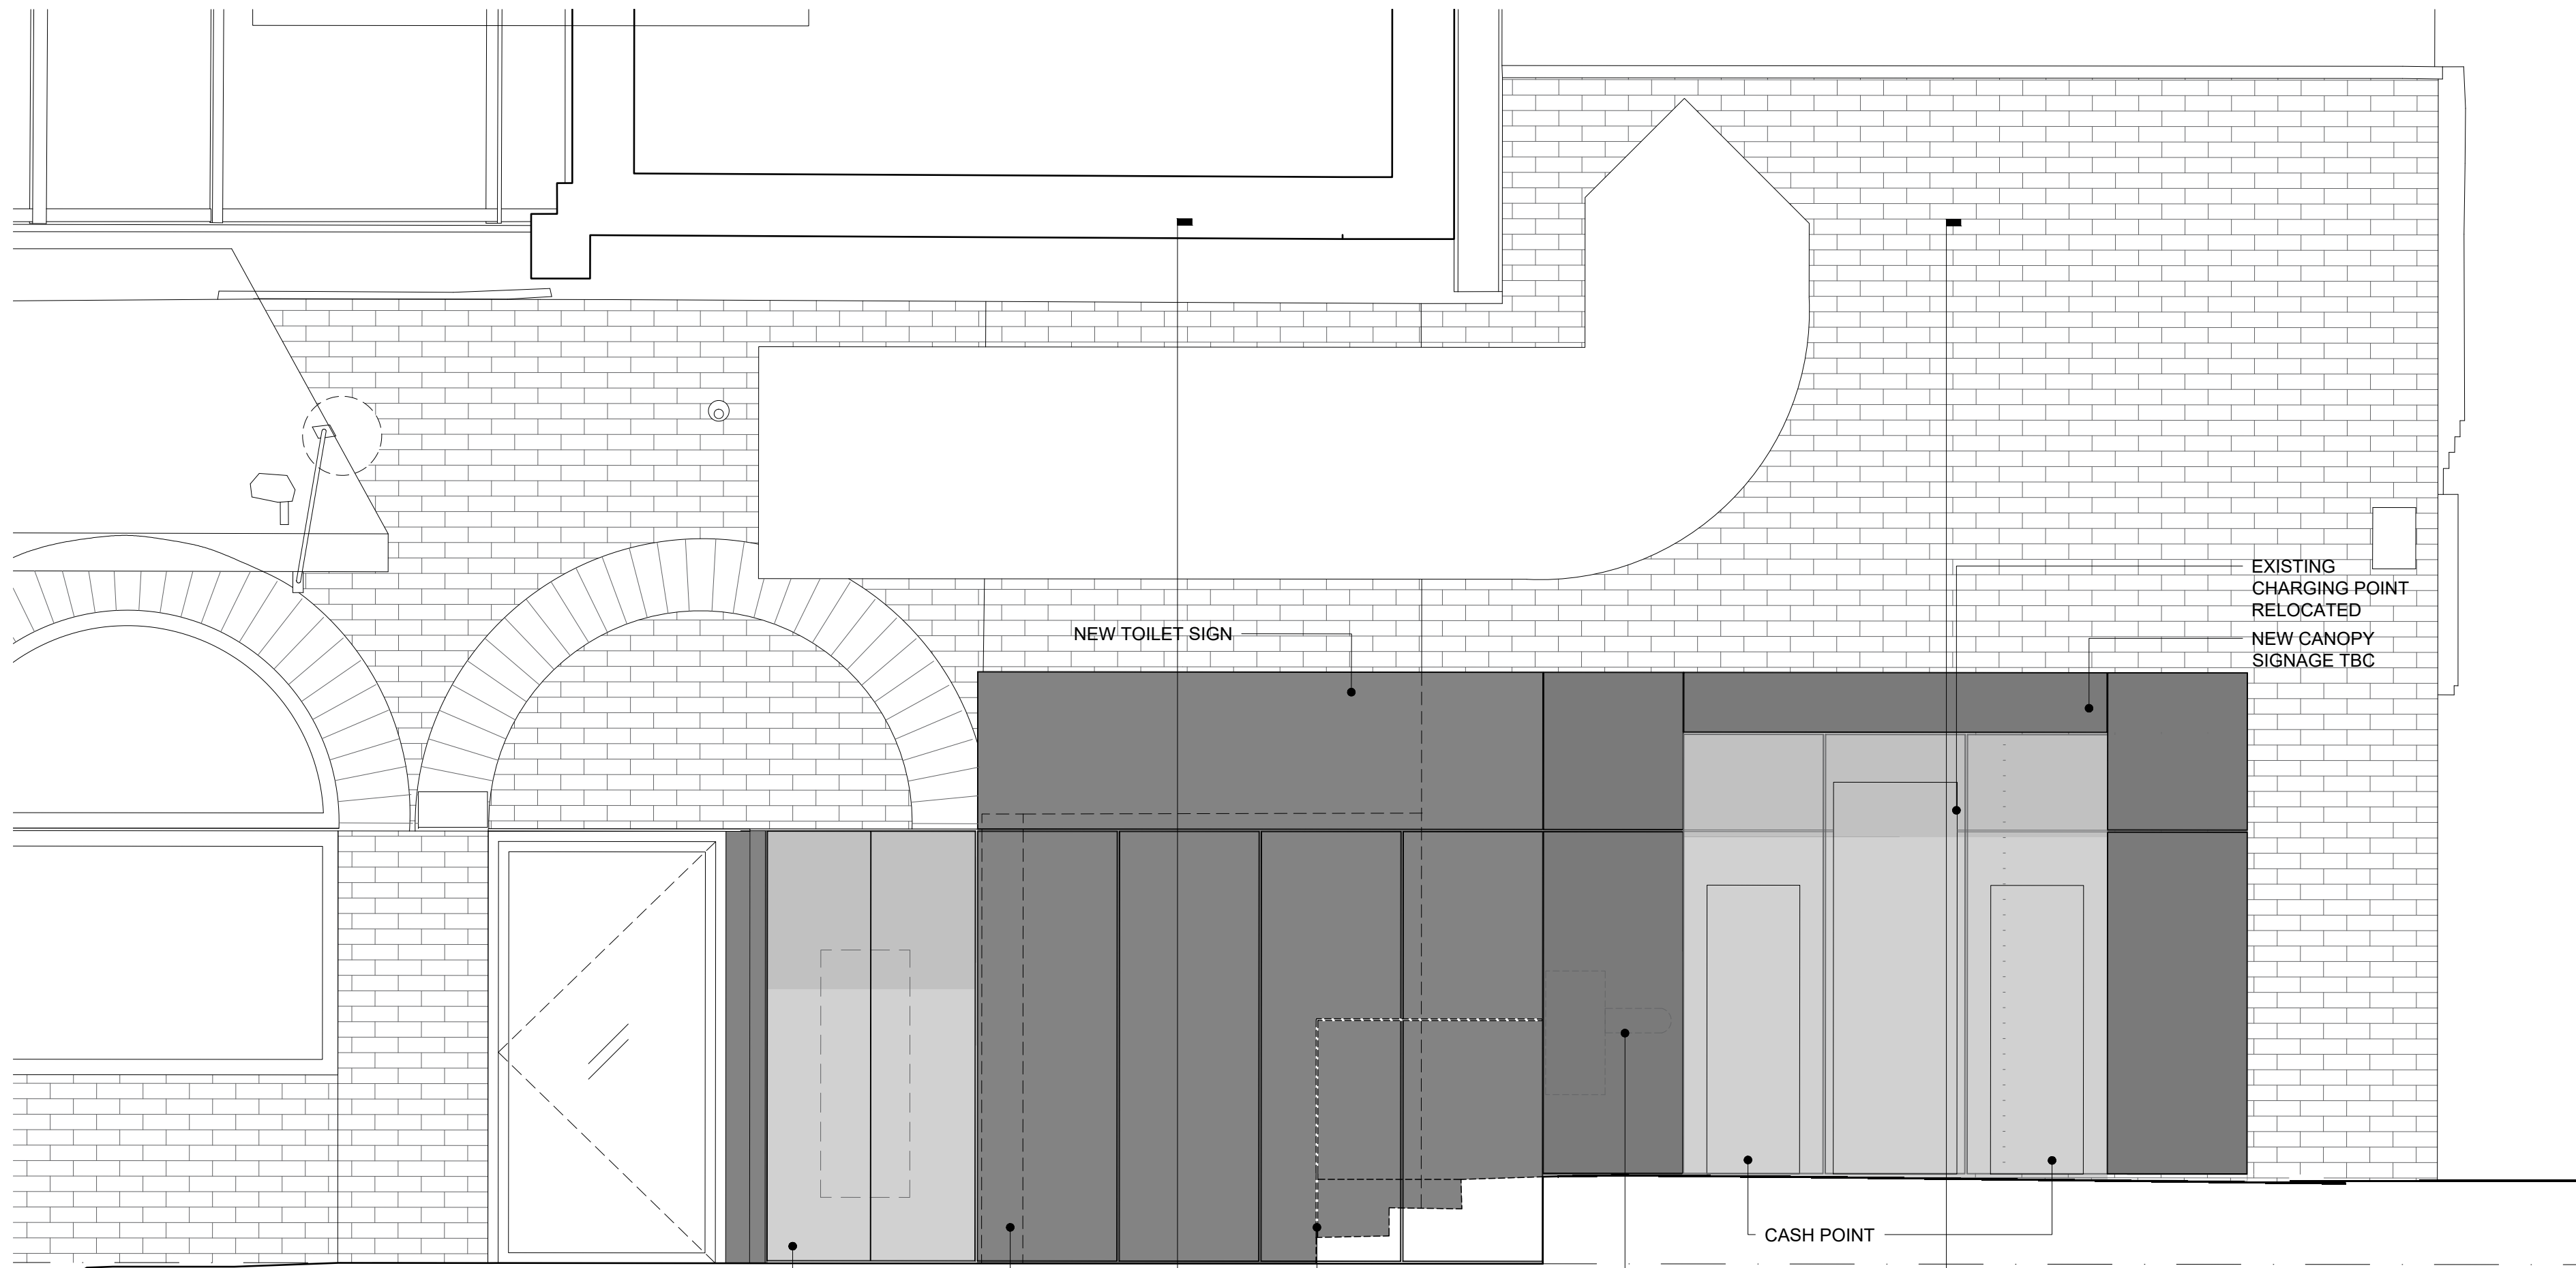


01. EAST AREA ELEVATION

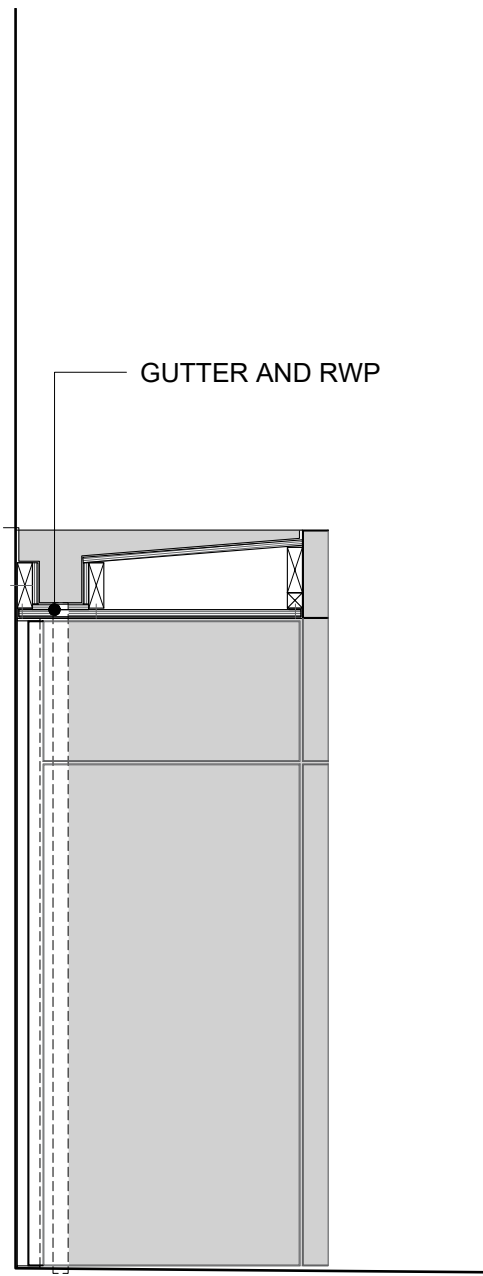

02. SECTION A

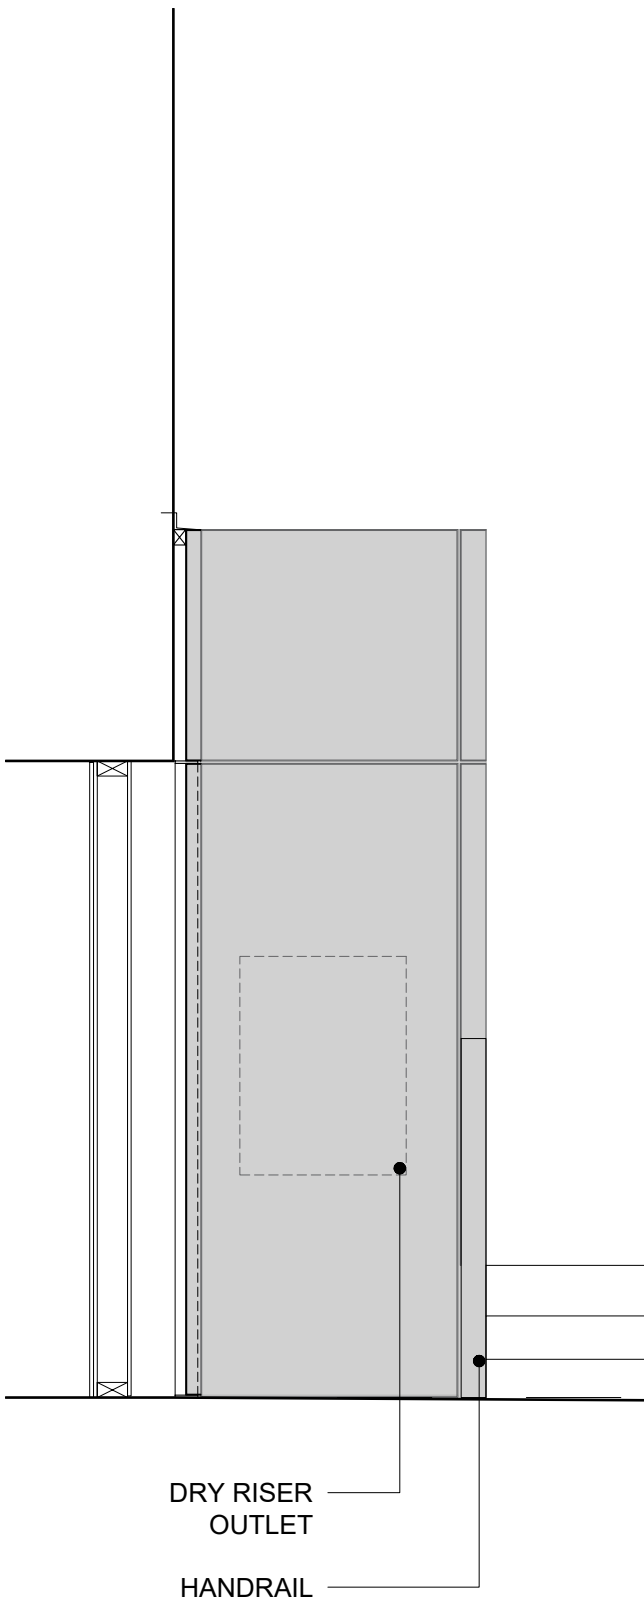

03. SECTION B

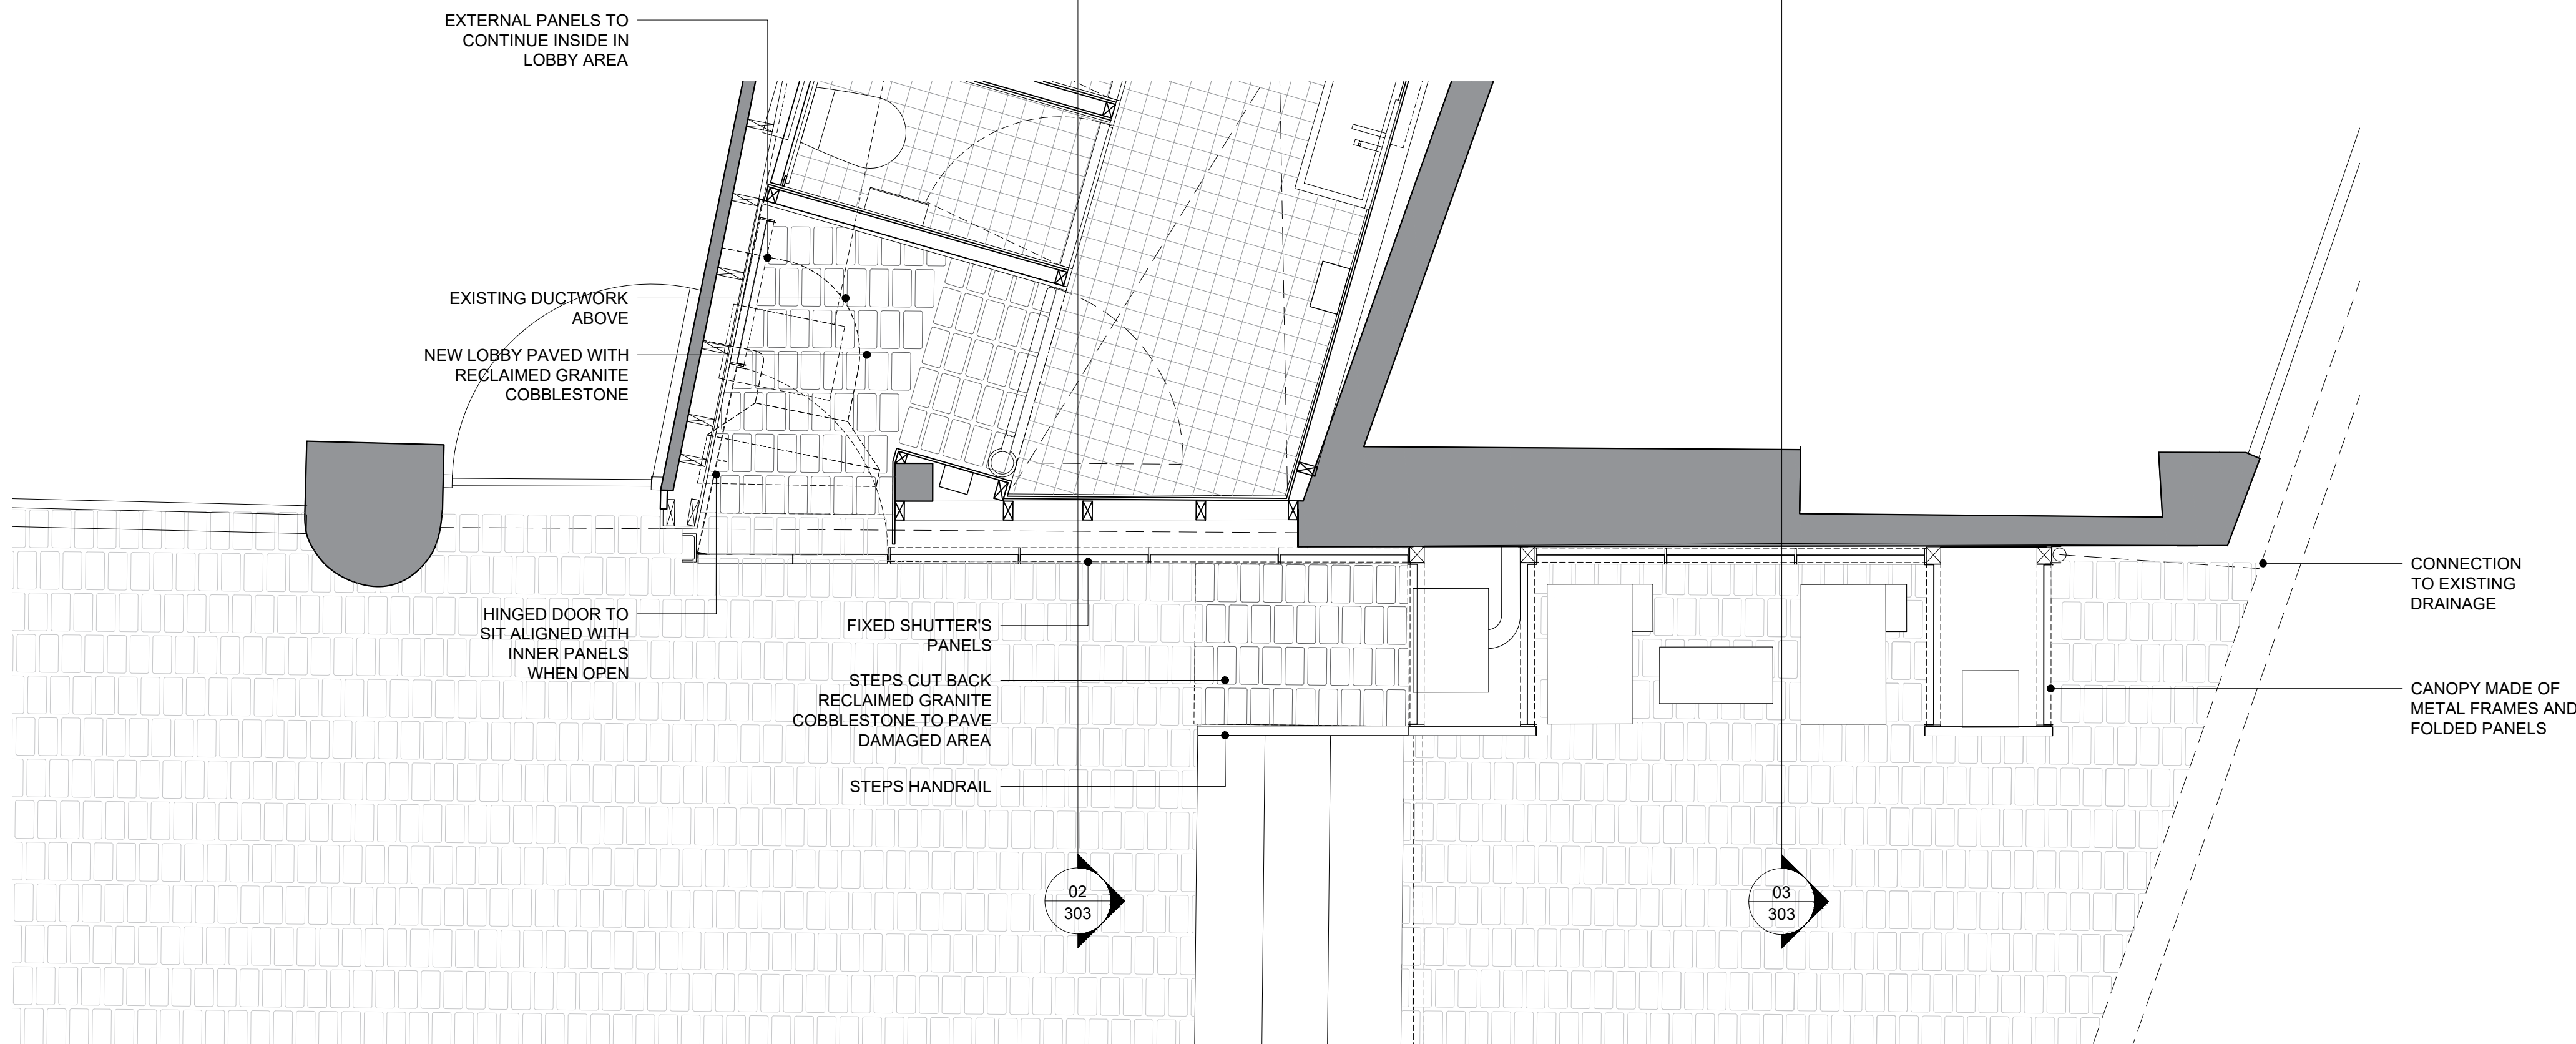


04. EAST AREA PLAN

DO NOT SCALE

THE CONTRACTOR IS TO CHECK AND VERIFY ALL BUILDING AND SITE DIMENSIONS, LEVELS AND SEWER INVERT LEVELS AT CONNECTION POINTS BEFORE WORK STARTS.

THIS DRAWING IS TO BE READ AND CHECKED IN CONJUNCTION WITH ENGINEERS AND OTHER SPECIALIST DRAWINGS.

THE DRAWING AND THE WORKS DEPICTED ARE THE COPYRIGHT OF REED WATTS ARCHITECTS AND MAY NOT BE REPRODUCED EXCEPT BY WRITTEN PERMISSION.

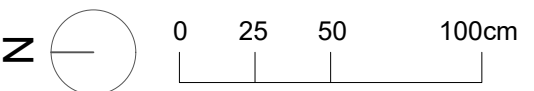

REV	DATE	DESCRIPTION

REED WATTS
www.reedwatts.com
studio@reedwatts.com

PROJECT 2015 CAMDEN MARKET

DRAWING

NORTH YARD TOILETS
EAST AREA ELEVATION
PROPOSED

DRAWING NO 2015(0)303


REVISION

SCALE 1:25 @ A1


DATE 05.03.21

STATUS

PLANNING APPLICATION

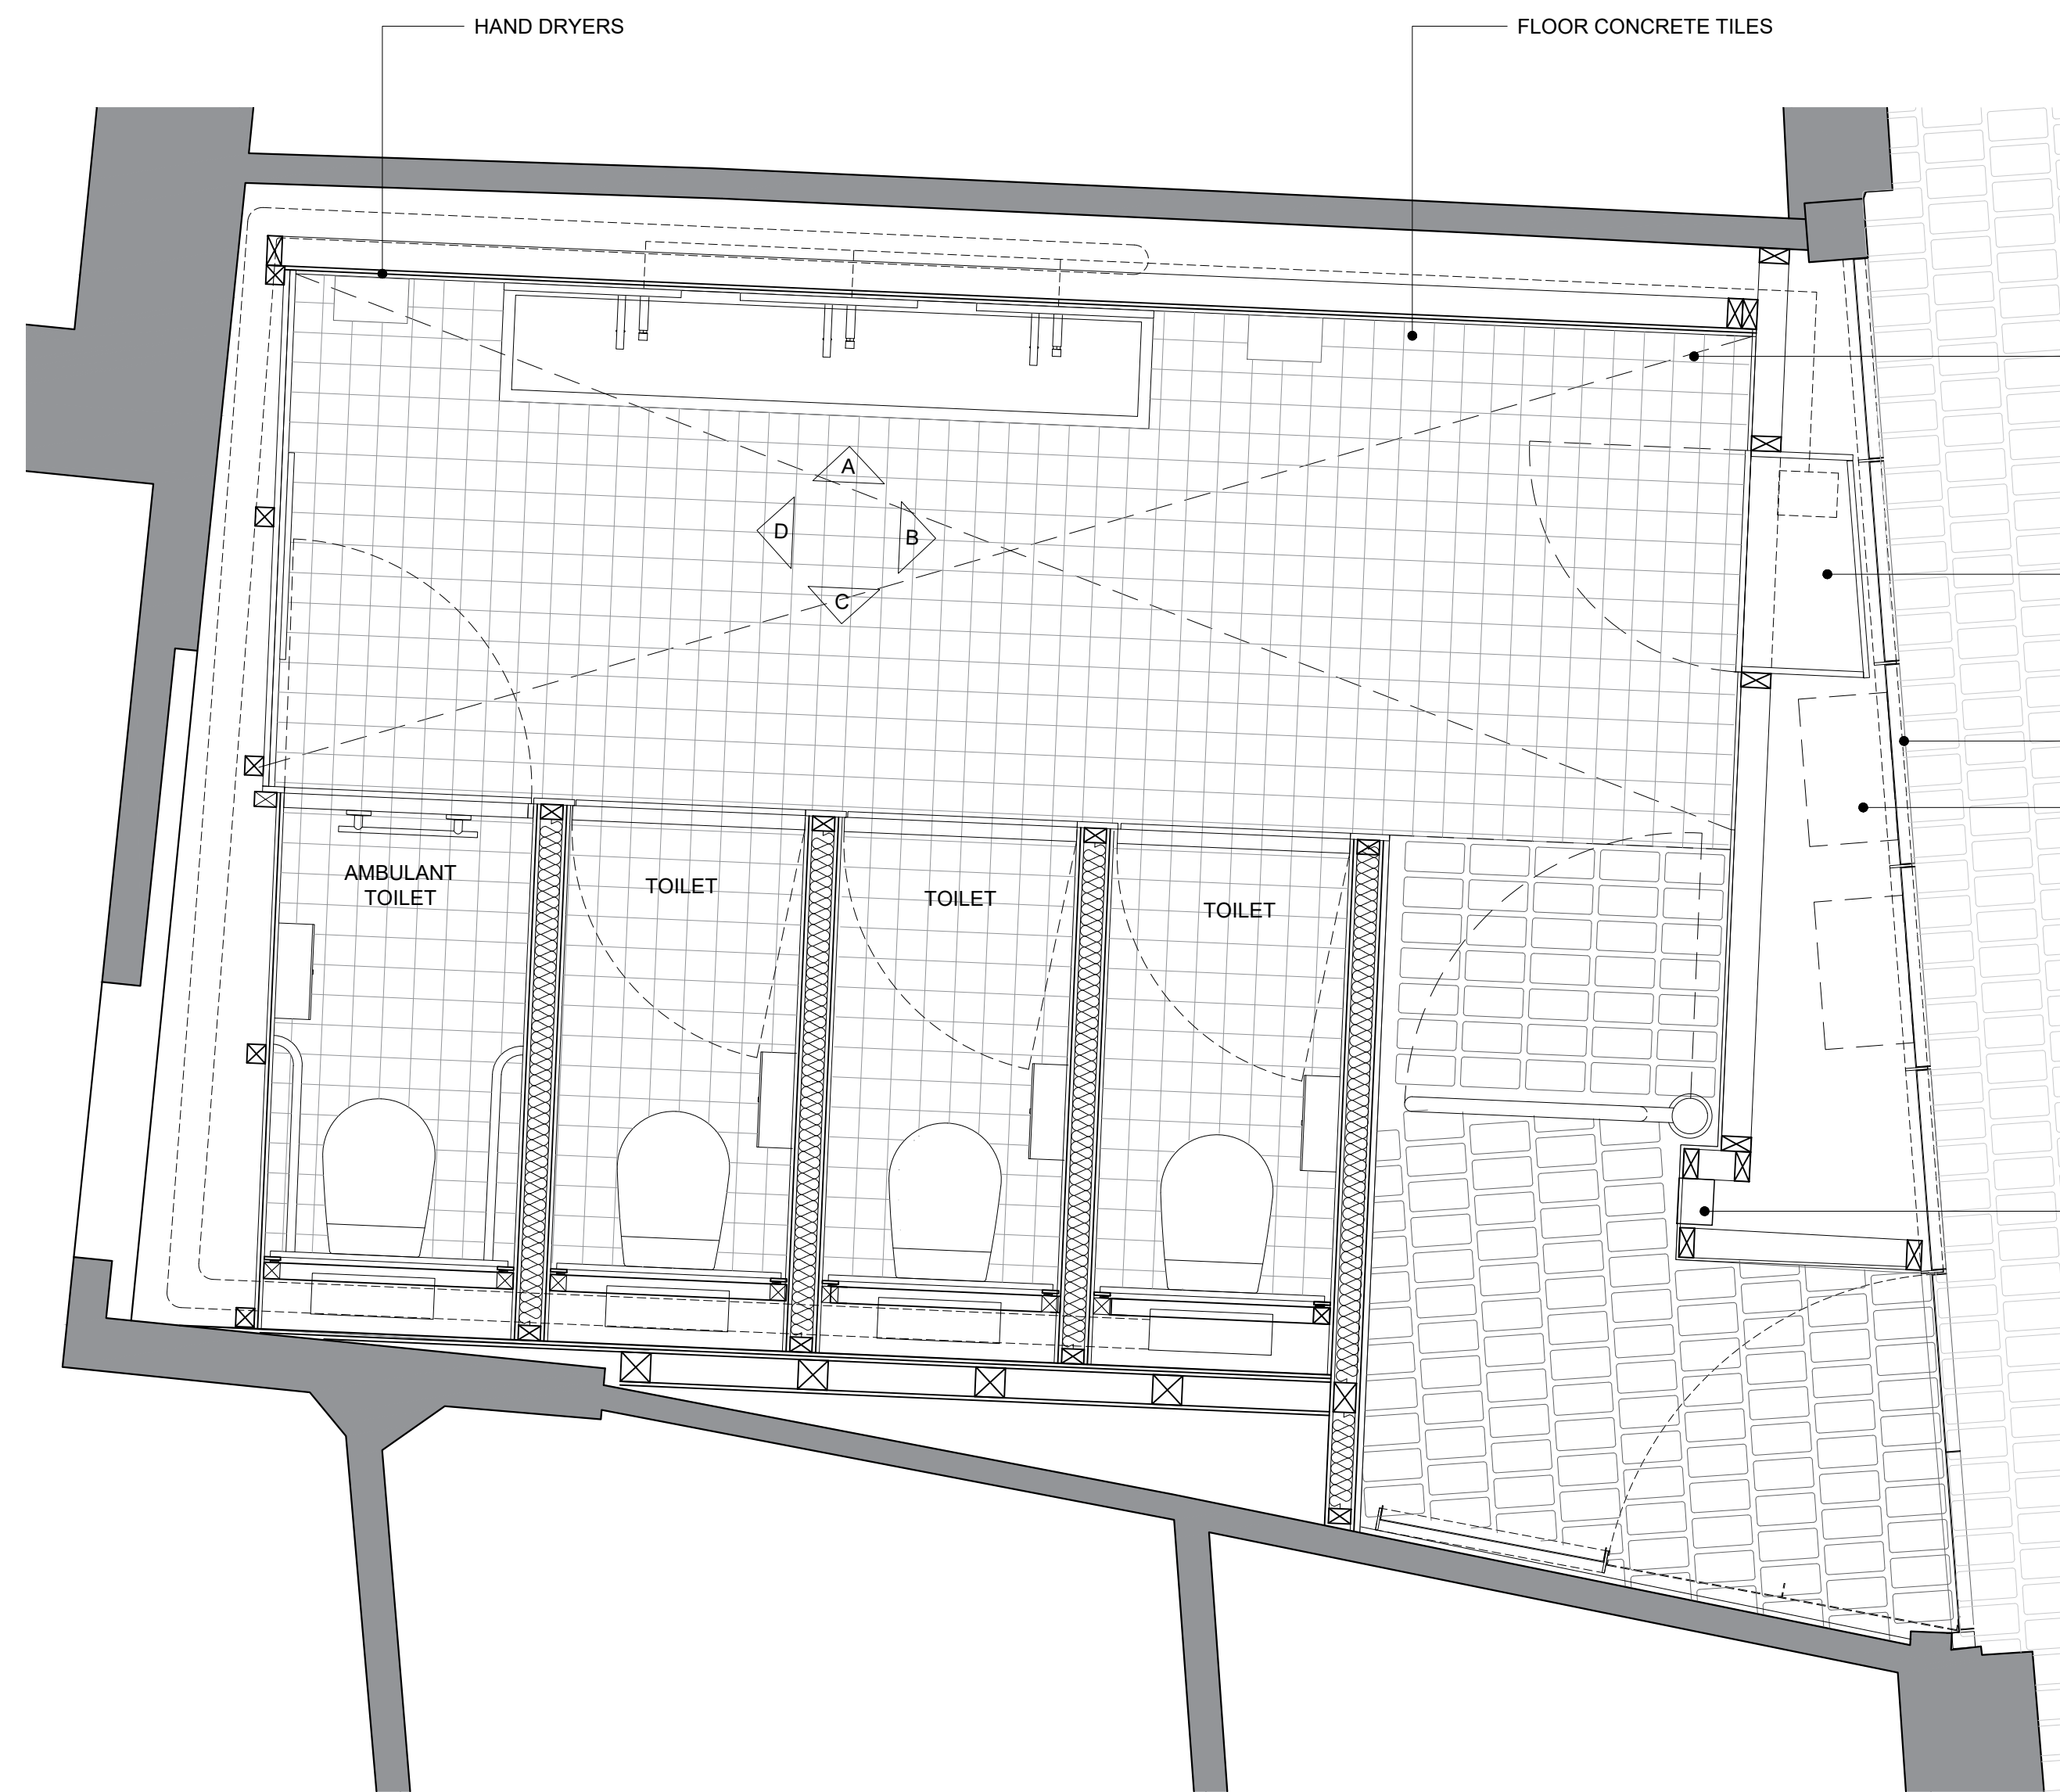

1. WEST TOILETS
PLAN

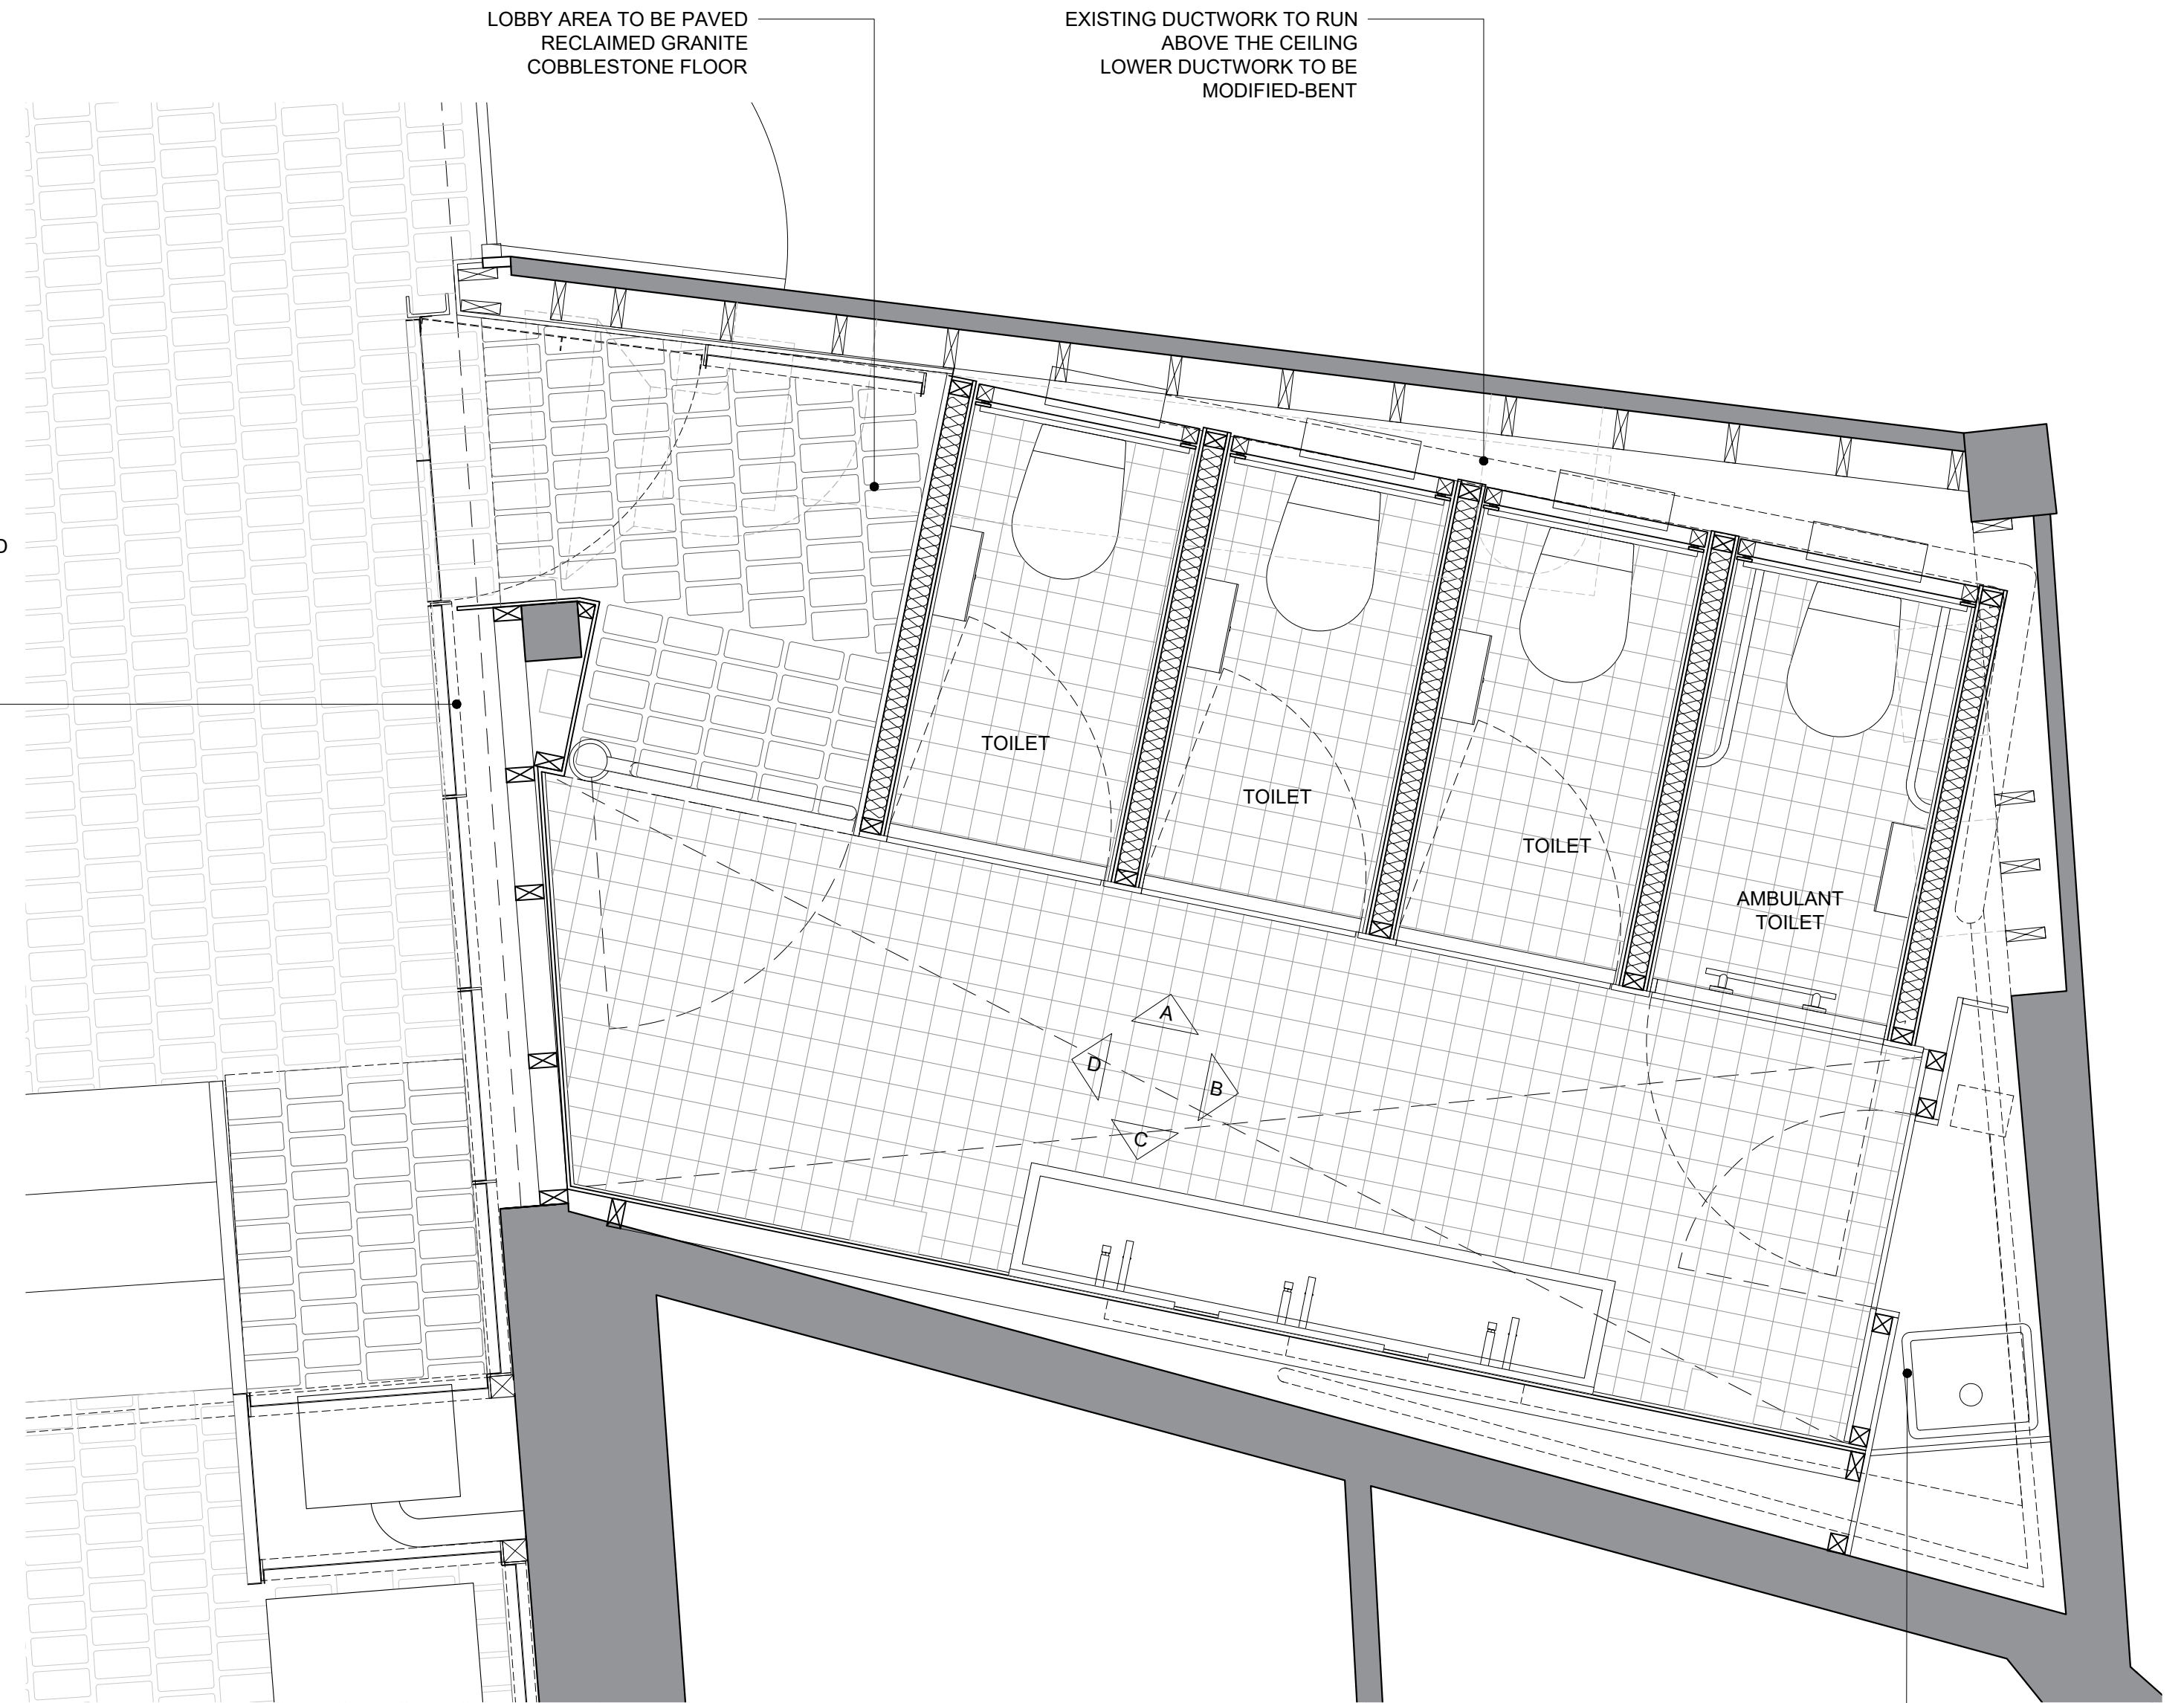

2. EAST TOILETS
PLAN

DO NOT SCALE


THE CONTRACTOR IS TO CHECK AND VERIFY ALL BUILDING AND SITE DIMENSIONS, LEVELS AND SEWER INVERT LEVELS AT CONNECTION POINTS BEFORE WORK STARTS.

THIS DRAWING IS TO BE READ AND CHECKED IN CONJUNCTION WITH ENGINEERS AND OTHER SPECIALIST DRAWINGS.

THE DRAWING AND THE WORKS DEPICTED ARE THE COPYRIGHT OF REED WATTS ARCHITECTS AND MAY NOT BE REPRODUCED EXCEPT BY WRITTEN PERMISSION.

REV	DATE	DESCRIPTION

NOTE:
REFER TO DRAWINGS
2015(0)302 & 2015(0)302
FOR FACADE DETAILS

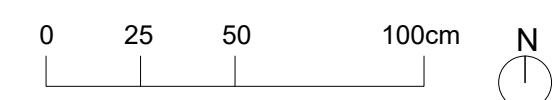

DRAWING	
NORTH YARD TOILETS PLAN PROPOSED	
DRAWING NO	REVISION
2015(74)001	-
SCALE	DATE
1:20 @ A1	05.03.21
STATUS	
PLANNING APPLICATION	

www.reedwatts.com
studio@reedwatts.com
PROJECT 2015 CAMDEN MARKET

REED
WATTS

THE CONTRACTOR IS TO CHECK AND VERIFY ALL BUILDING AND SITE DIMENSIONS, LEVELS AND SEWER INVERT LEVELS AT CONNECTION POINTS BEFORE WORK STARTS.

THIS DRAWING IS TO BE READ AND CHECKED IN CONJUNCTION WITH ENGINEERS AND OTHER SPECIALIST DRAWINGS.

THE DRAWING AND THE WORKS DEPICTED ARE THE COPYRIGHT OF REED WATTS ARCHITECTS AND MAY NOT BE REPRODUCED EXCEPT BY WRITTEN PERMISSION.



REV	DATE	DESCRIPTION
-----	------	-------------

www.reedwatts.com
studio@reedwatts.com

PROJECT 2015 CAMDEN MARKET

NORTH YARD TOILETS
EAST AREA INTERNAL ELEVATIONS
PROPOSED

DRAWING NO	REVISION
2015(74)003	-

SCALE	DATE
1:20 @ A1	05.03.21


STATUS PLANNING APPLICATION

DO NOT SCALE


THE CONTRACTOR IS TO CHECK AND VERIFY ALL BUILDING AND SITE DIMENSIONS, LEVELS AND SEWER INVERT LEVELS AT CONNECTION POINTS BEFORE WORK STARTS.

THIS DRAWING IS TO BE READ AND CHECKED IN CONJUNCTION WITH ENGINEERS AND OTHER SPECIALIST DRAWINGS.


THE DRAWING AND THE WORKS DEPICTED ARE THE COPYRIGHT OF REED WATTS ARCHITECTS AND MAY NOT BE REPRODUCED EXCEPT BY WRITTEN PERMISSION.

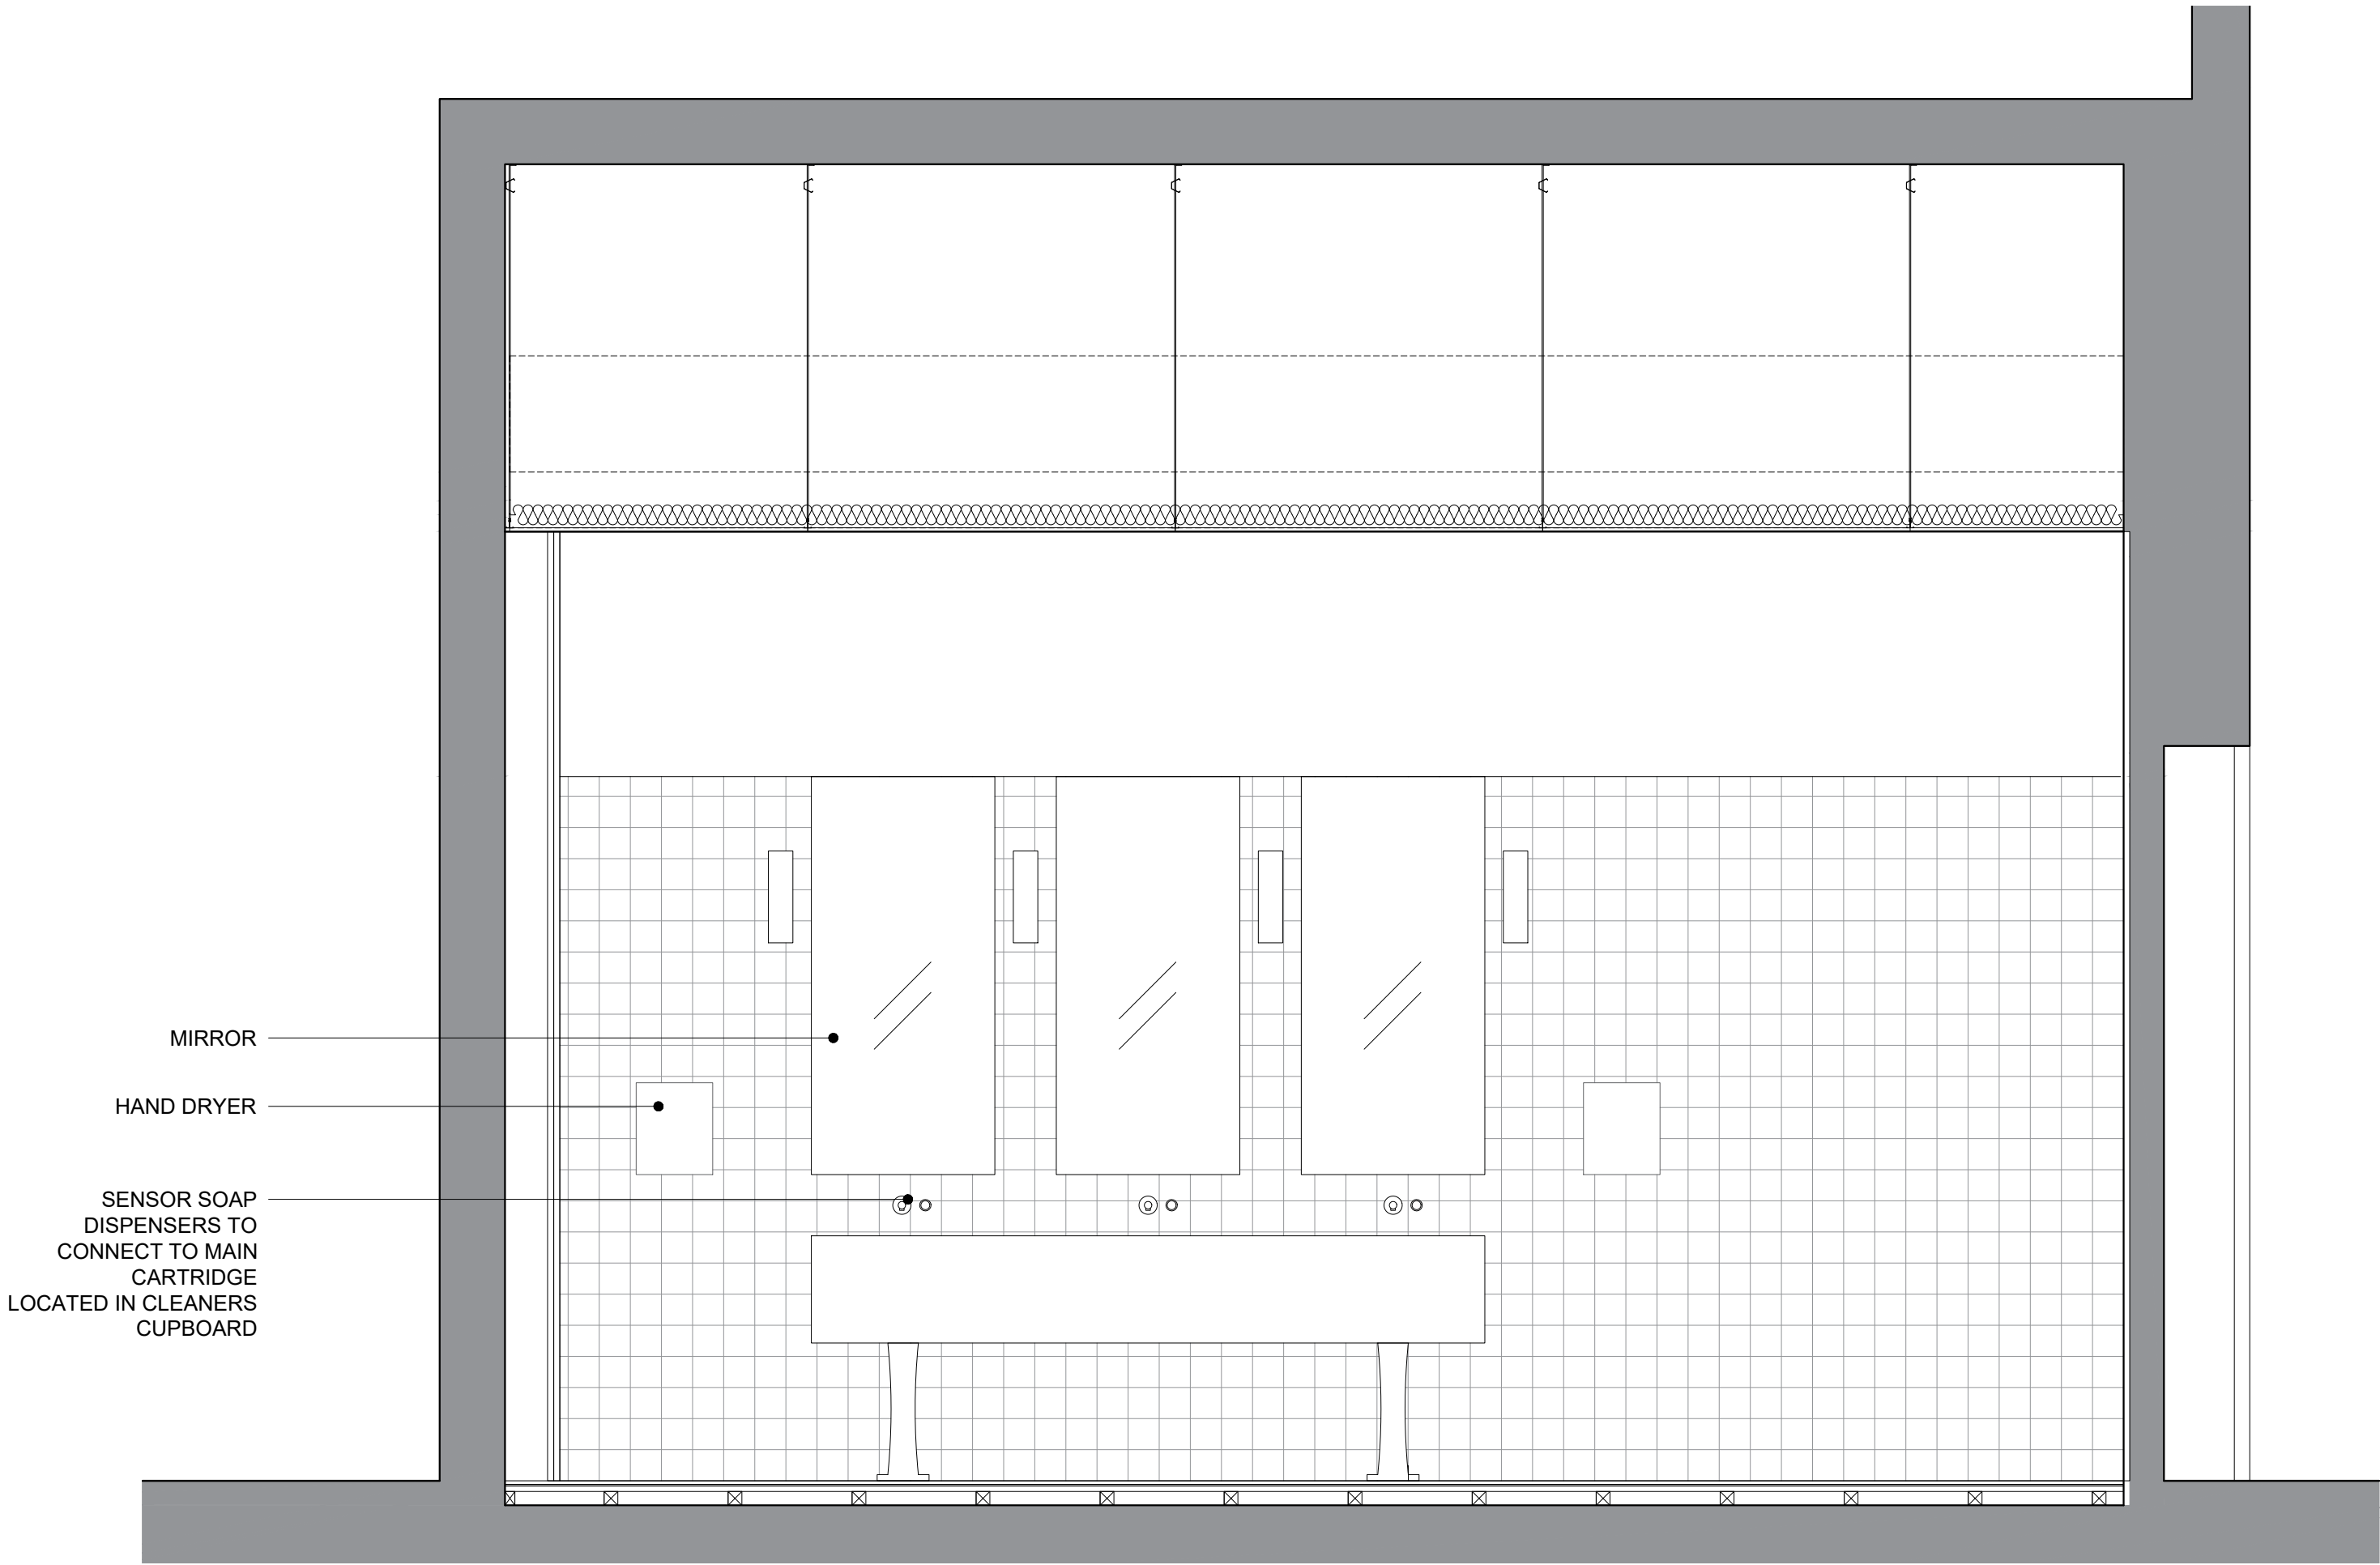


1. INTERNAL ELEVATION A

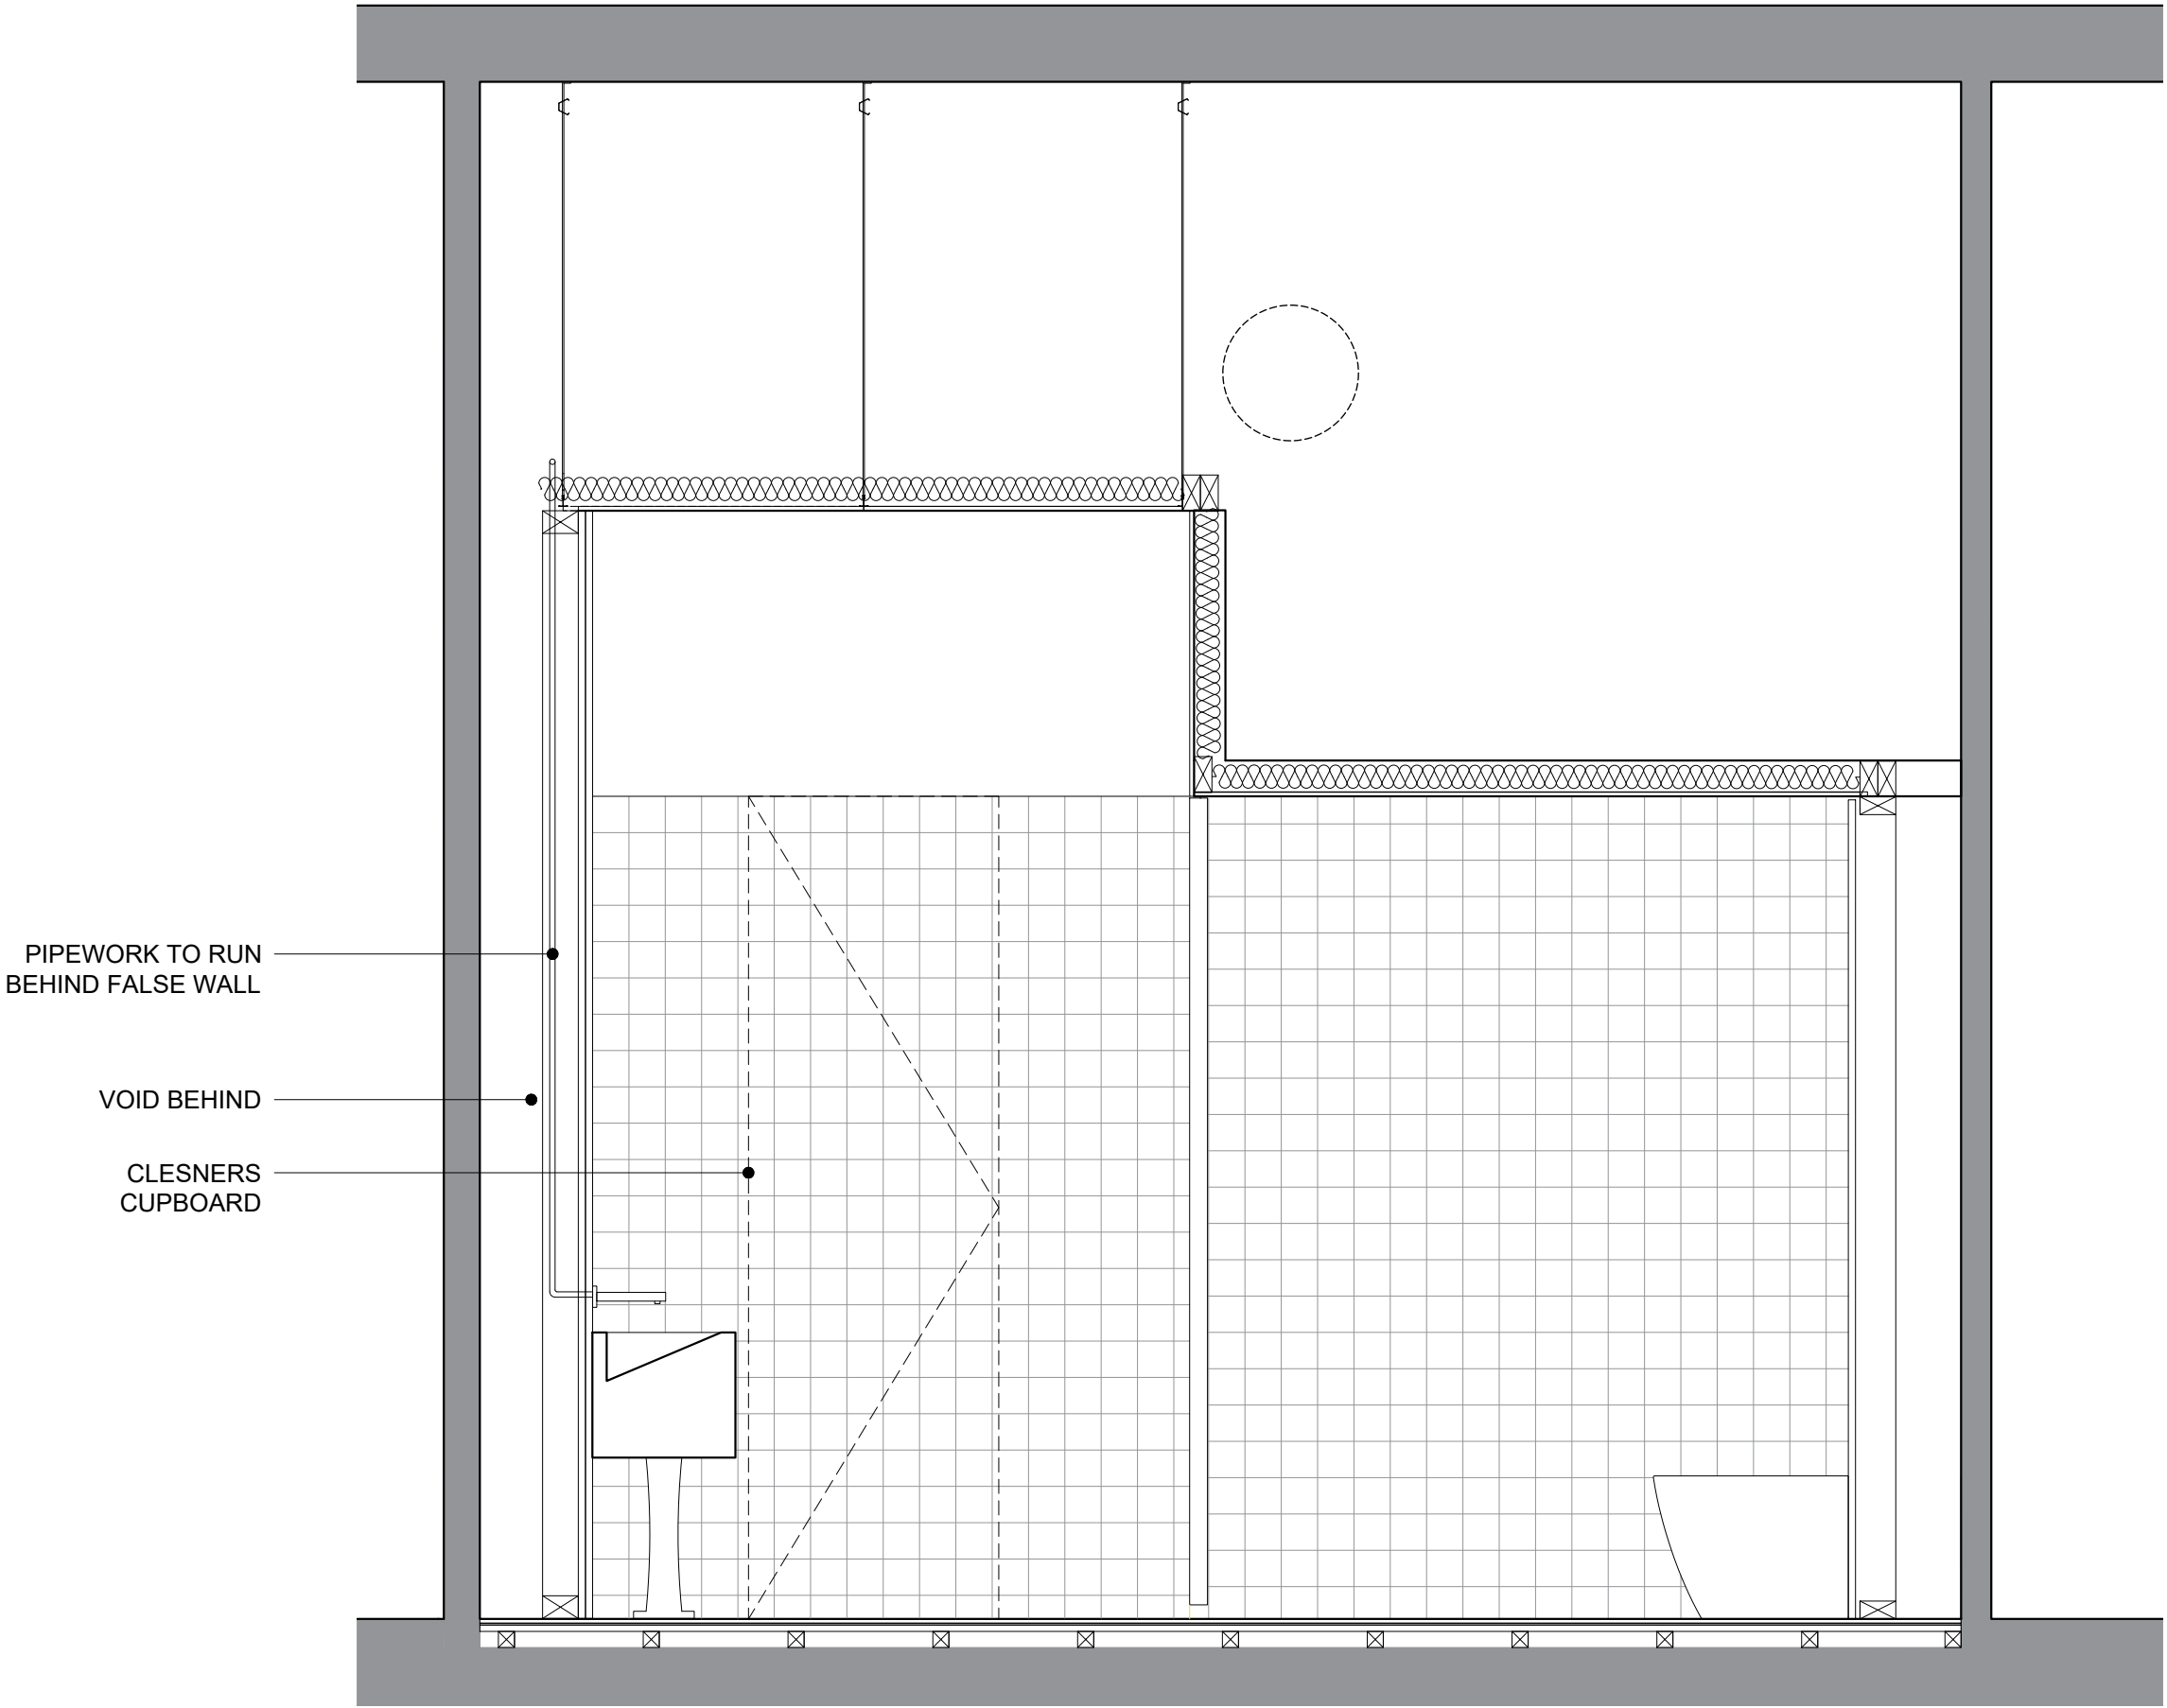

2. INTERNAL ELEVATION B

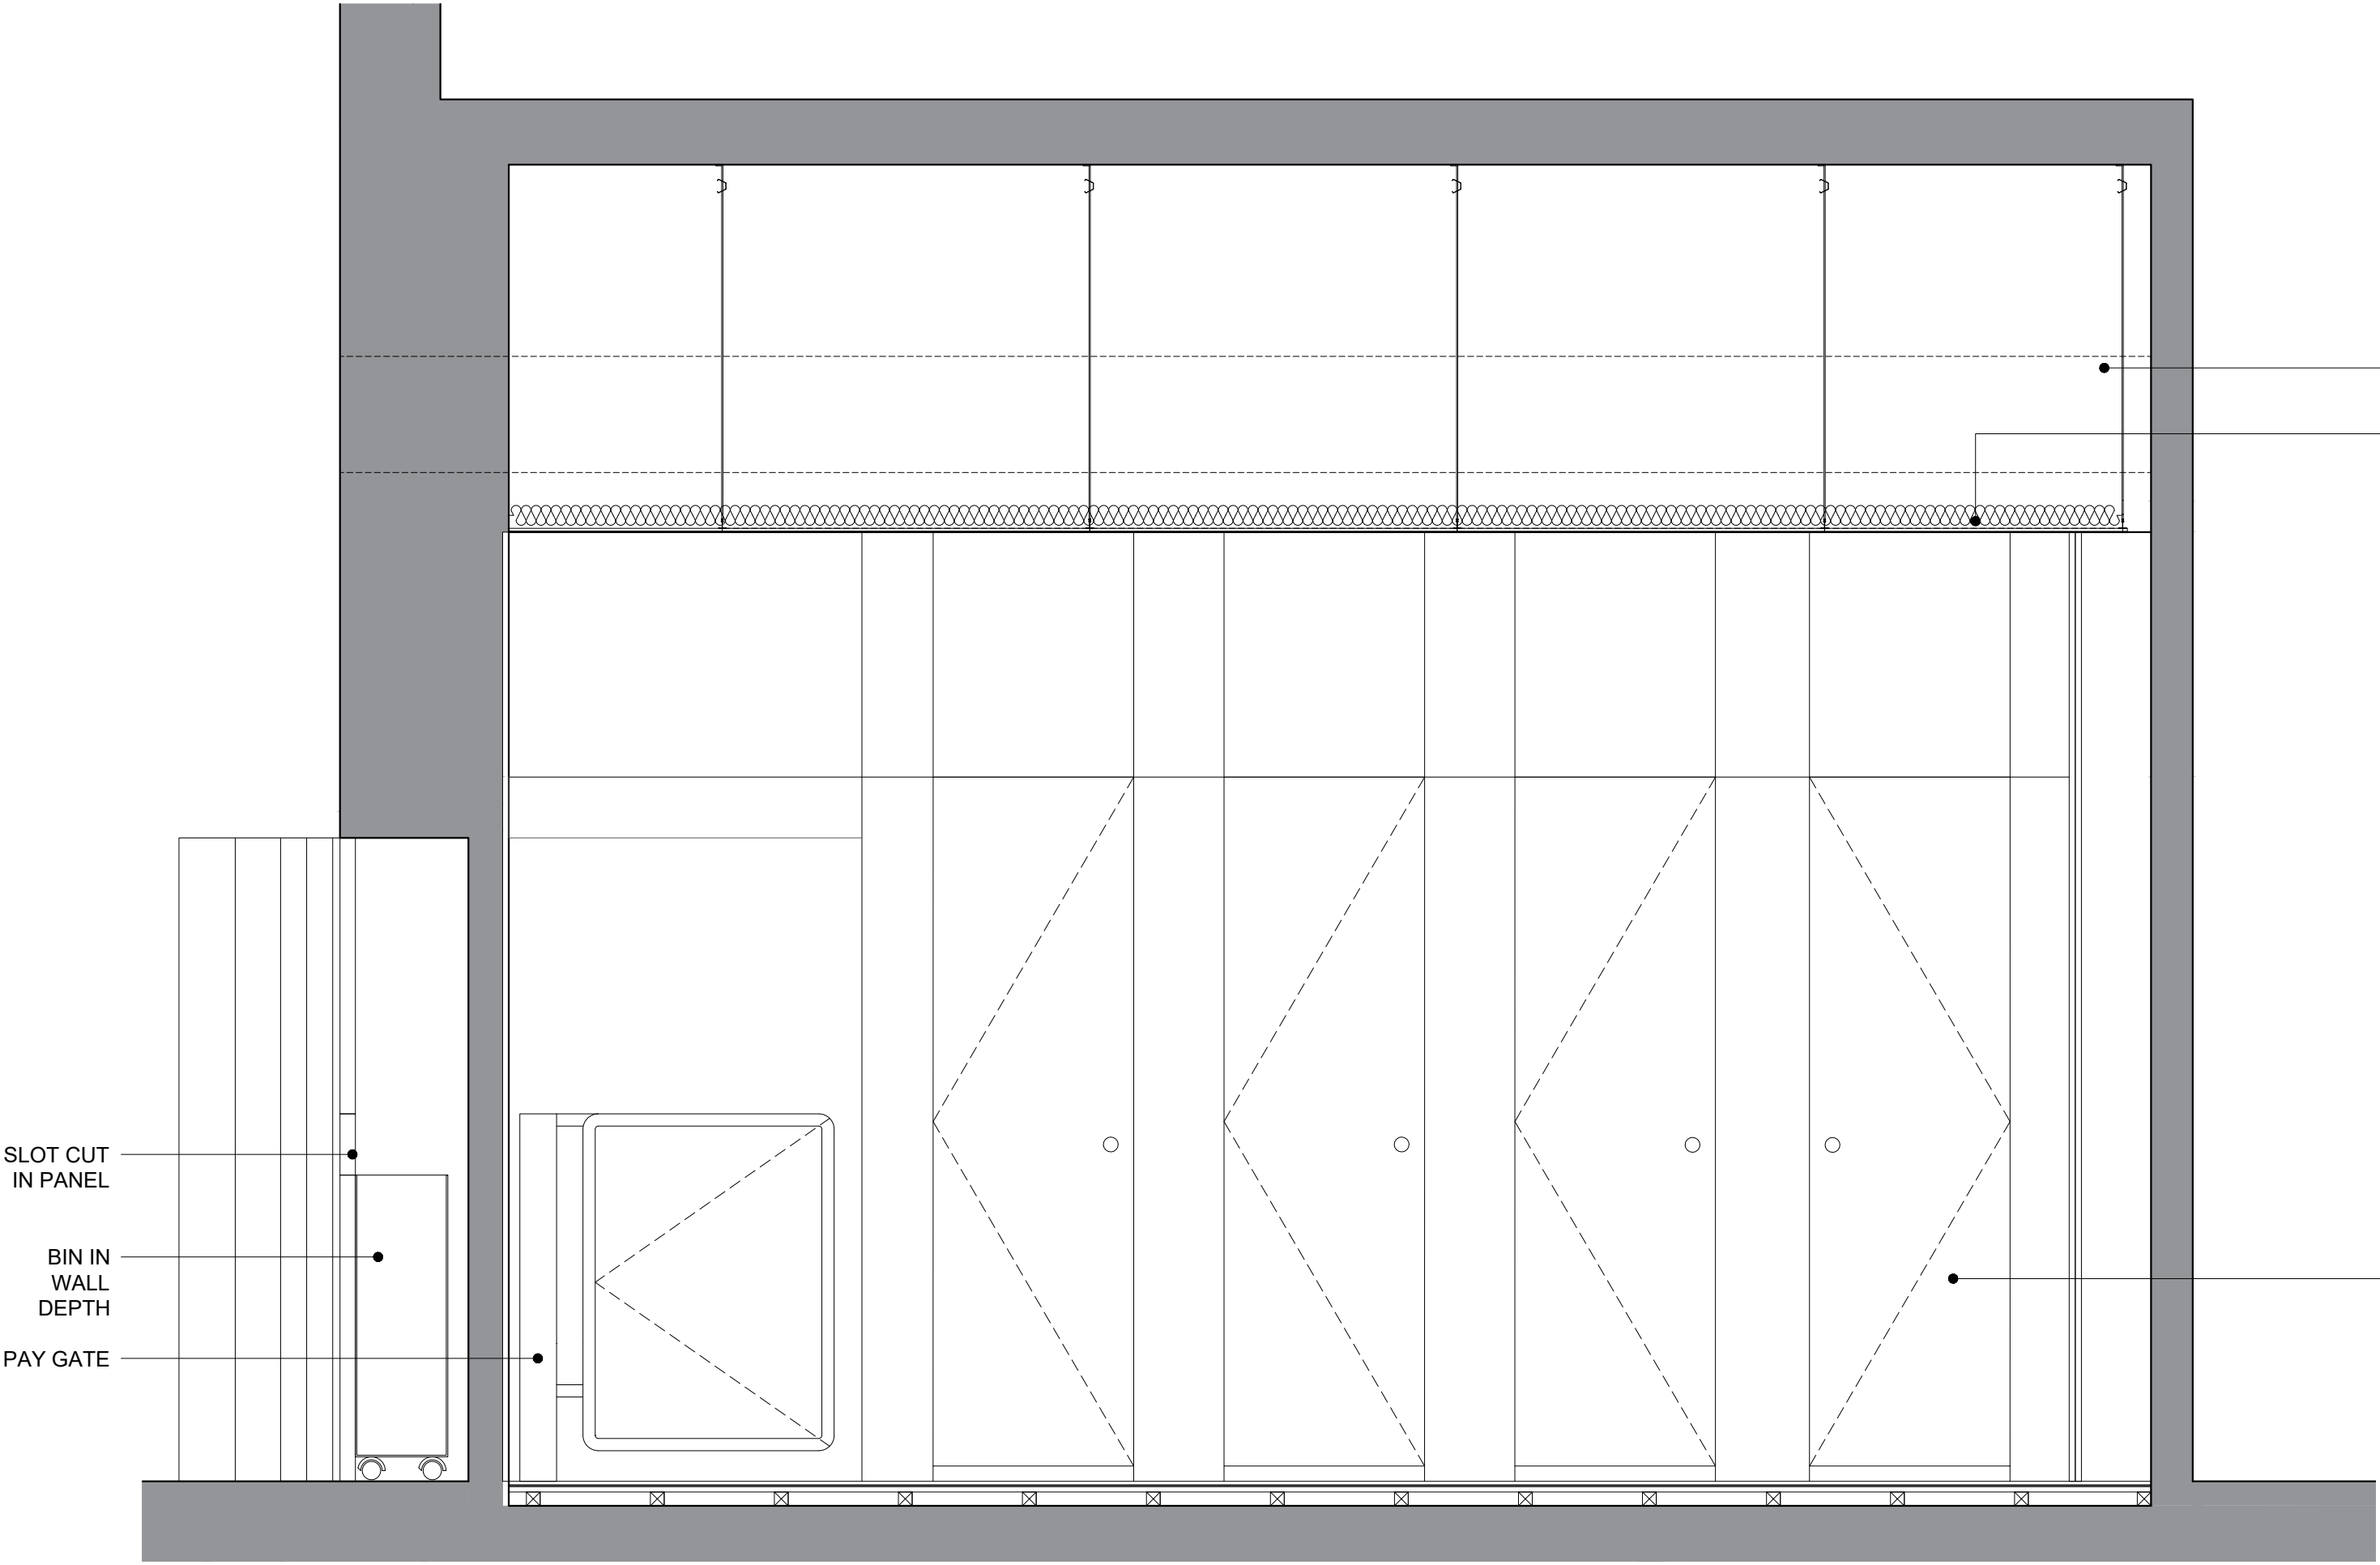

3. INTERNAL ELEVATION C

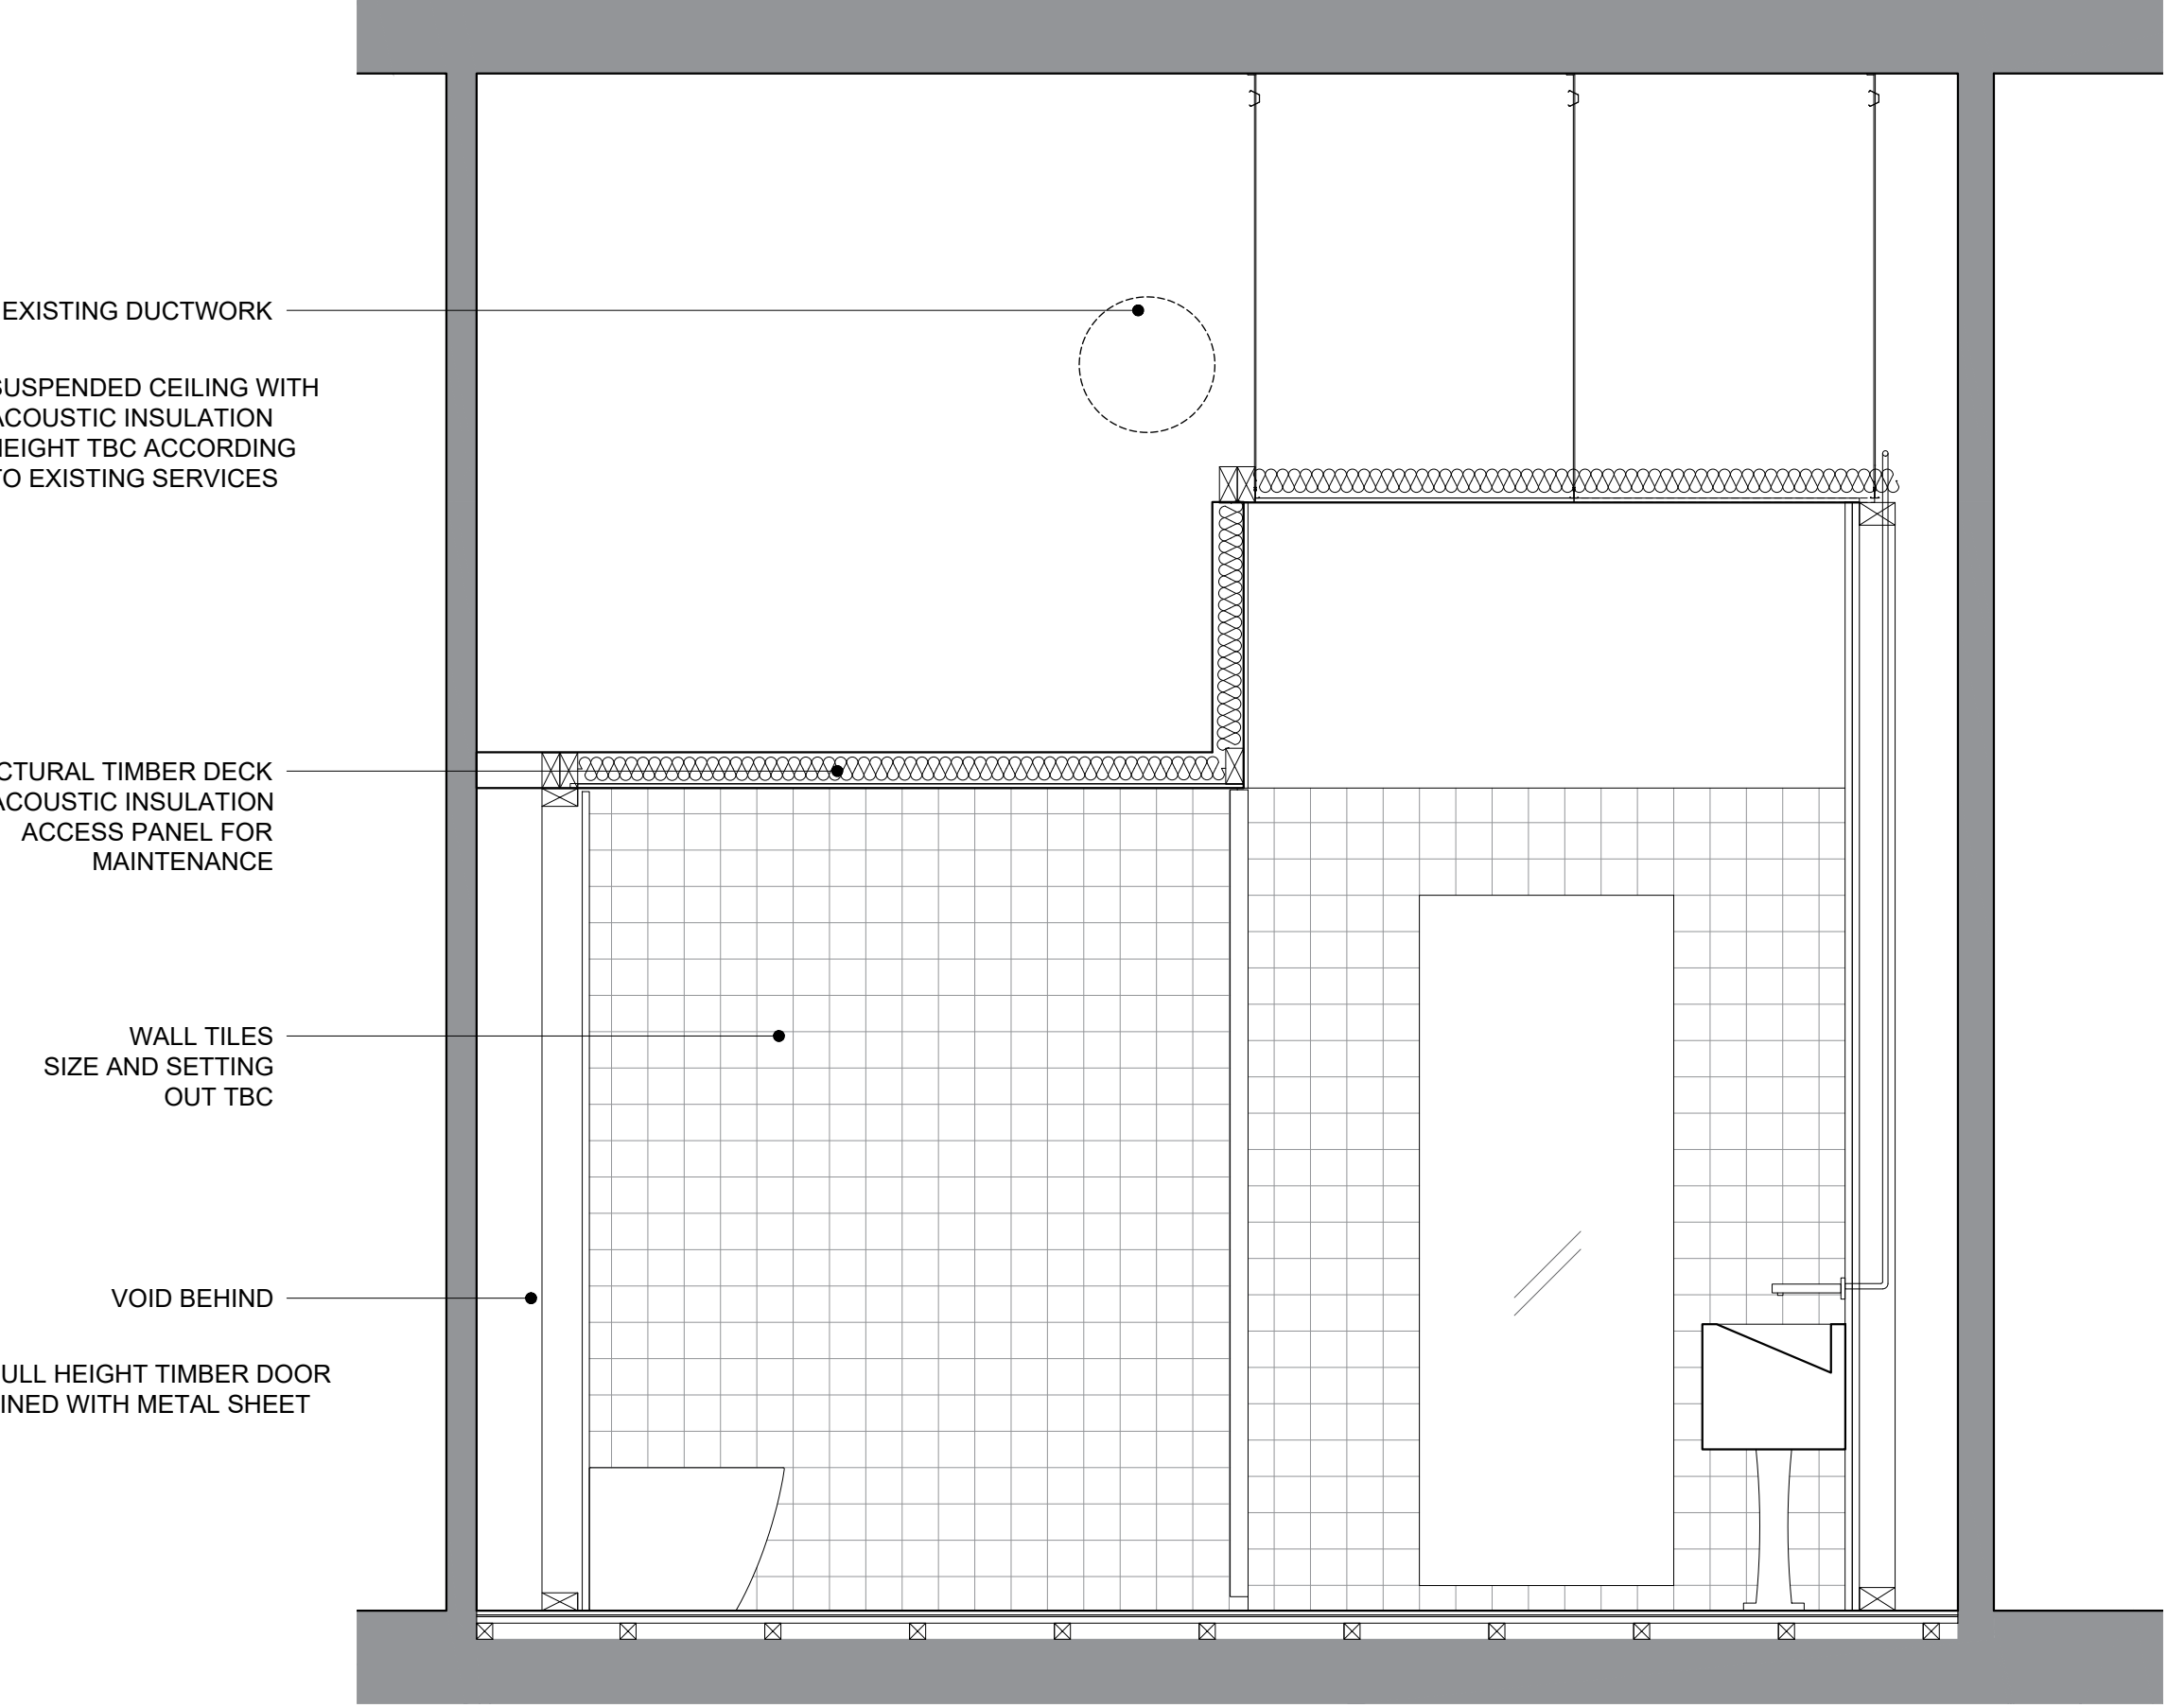

4. INTERNAL ELEVATION D

0 25 50 100cm

REV	DATE	DESCRIPTION

REED WATTS

www.reedwatts.com
studio@reedwatts.com

PROJECT 2015 CAMDEN MARKET

DRAWING NORTH YARD TOILETS
WEST AREA INTERNAL ELEVATIONS
PROPOSED

DRAWING NO 2015(74)004

REVISION

SCALE 1:20 @ A1

DATE 05.03.21

STATUS PLANNING APPLICATION