


01 PROPOSED THIRD FLOOR PLAN  
scale 1:50



02 PROPOSED ROOF PLAN  
scale 1:50

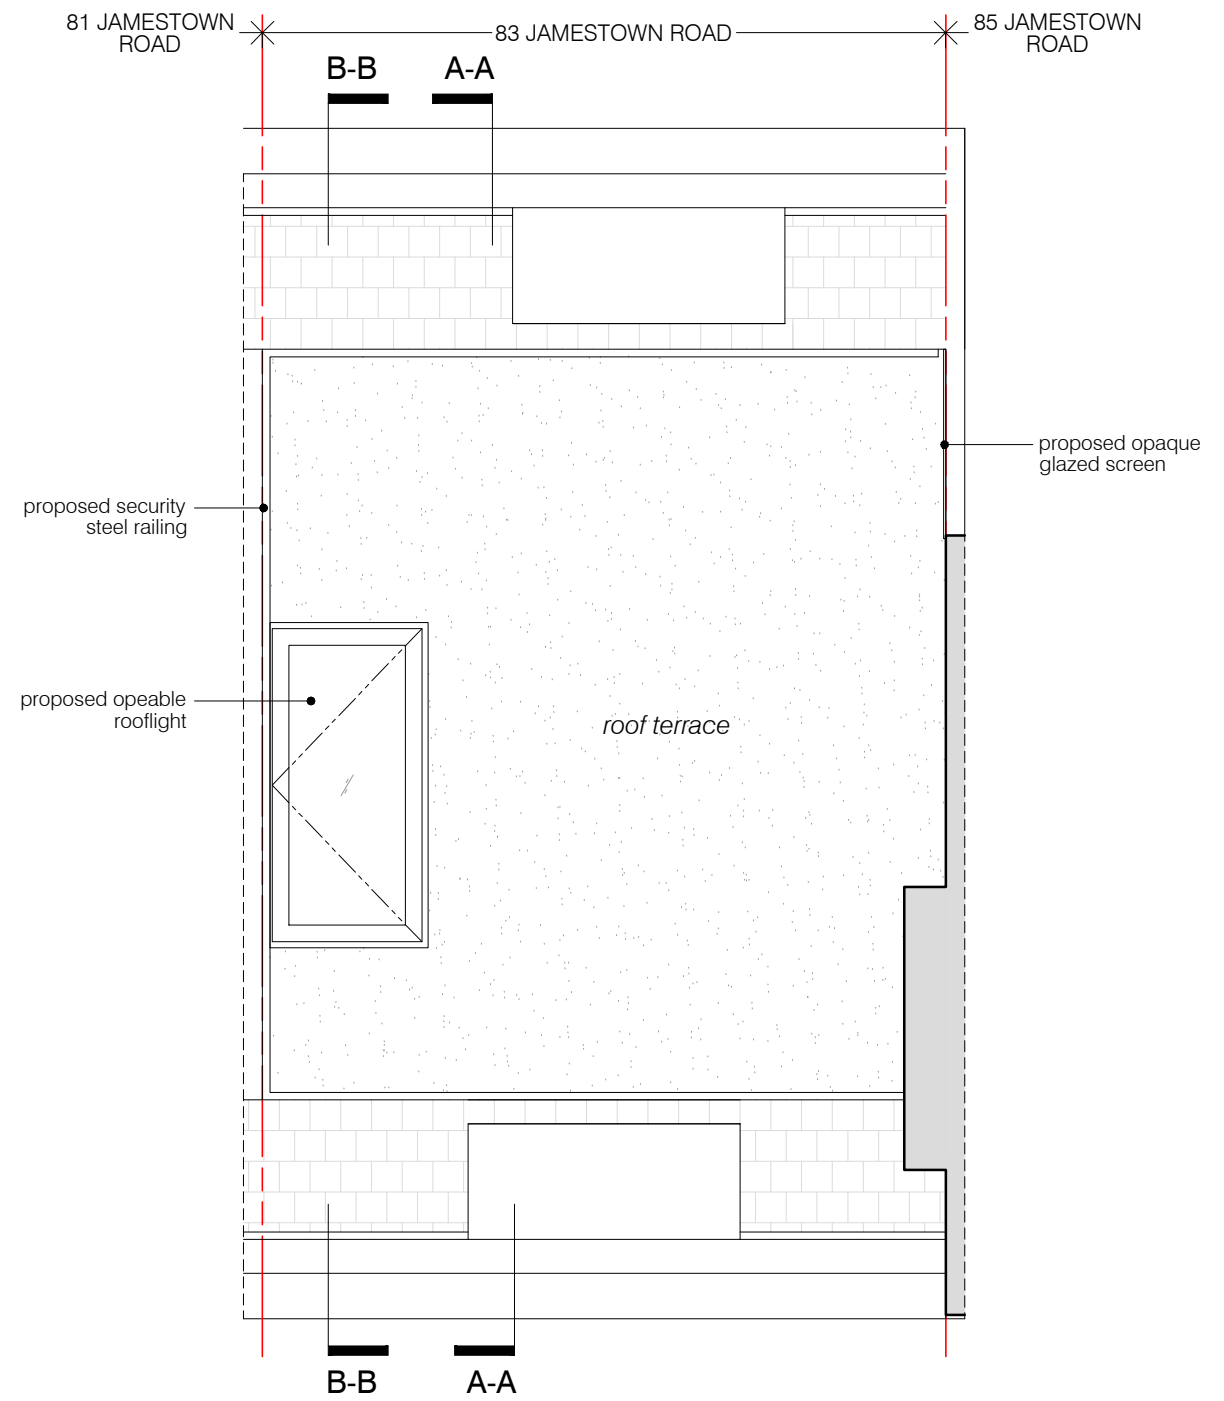

project  
83 JAMESTOWN ROAD, LONDON NW1 7DB

**BRIAN O'REILLY ARCHITECTS**  
31 Oval Road, London, NW1 7EA +44 (0)20 7267 1184  
www.brianoreillyarchitects.com mail@brianoreillyarchitects.com


status / number  
PROPOSED/519-101-P 1:50 @ A3

drawing  
PROPOSED THIRD FLOOR & ROOF PLAN  
date  
26.03.2021


These plans are project and site specific and shall only be used for their intended purpose unless otherwise permitted by written consent of Brian O'Reilly Architects.

All dimensions shown are indicative and must be double checked on site by the contractor. Any inconsistencies found must be reported to Brian O'Reilly Architects.

DO NOT SCALE FROM THE DRAWINGS.

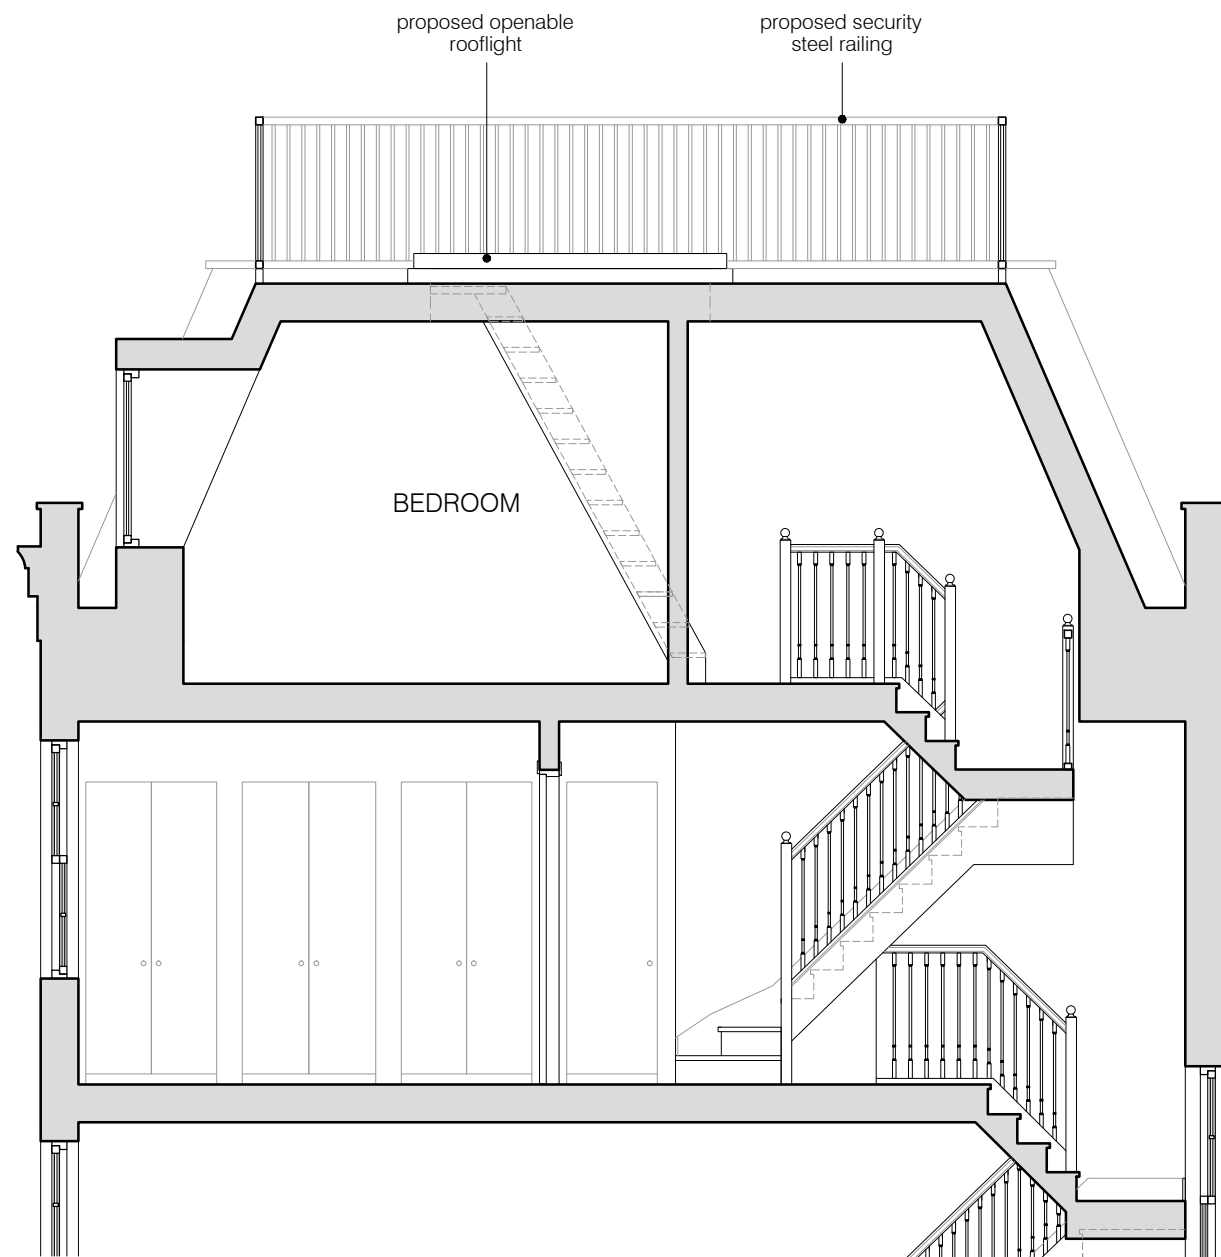

01 PROPOSED SECTION A-A  
scale 1:50

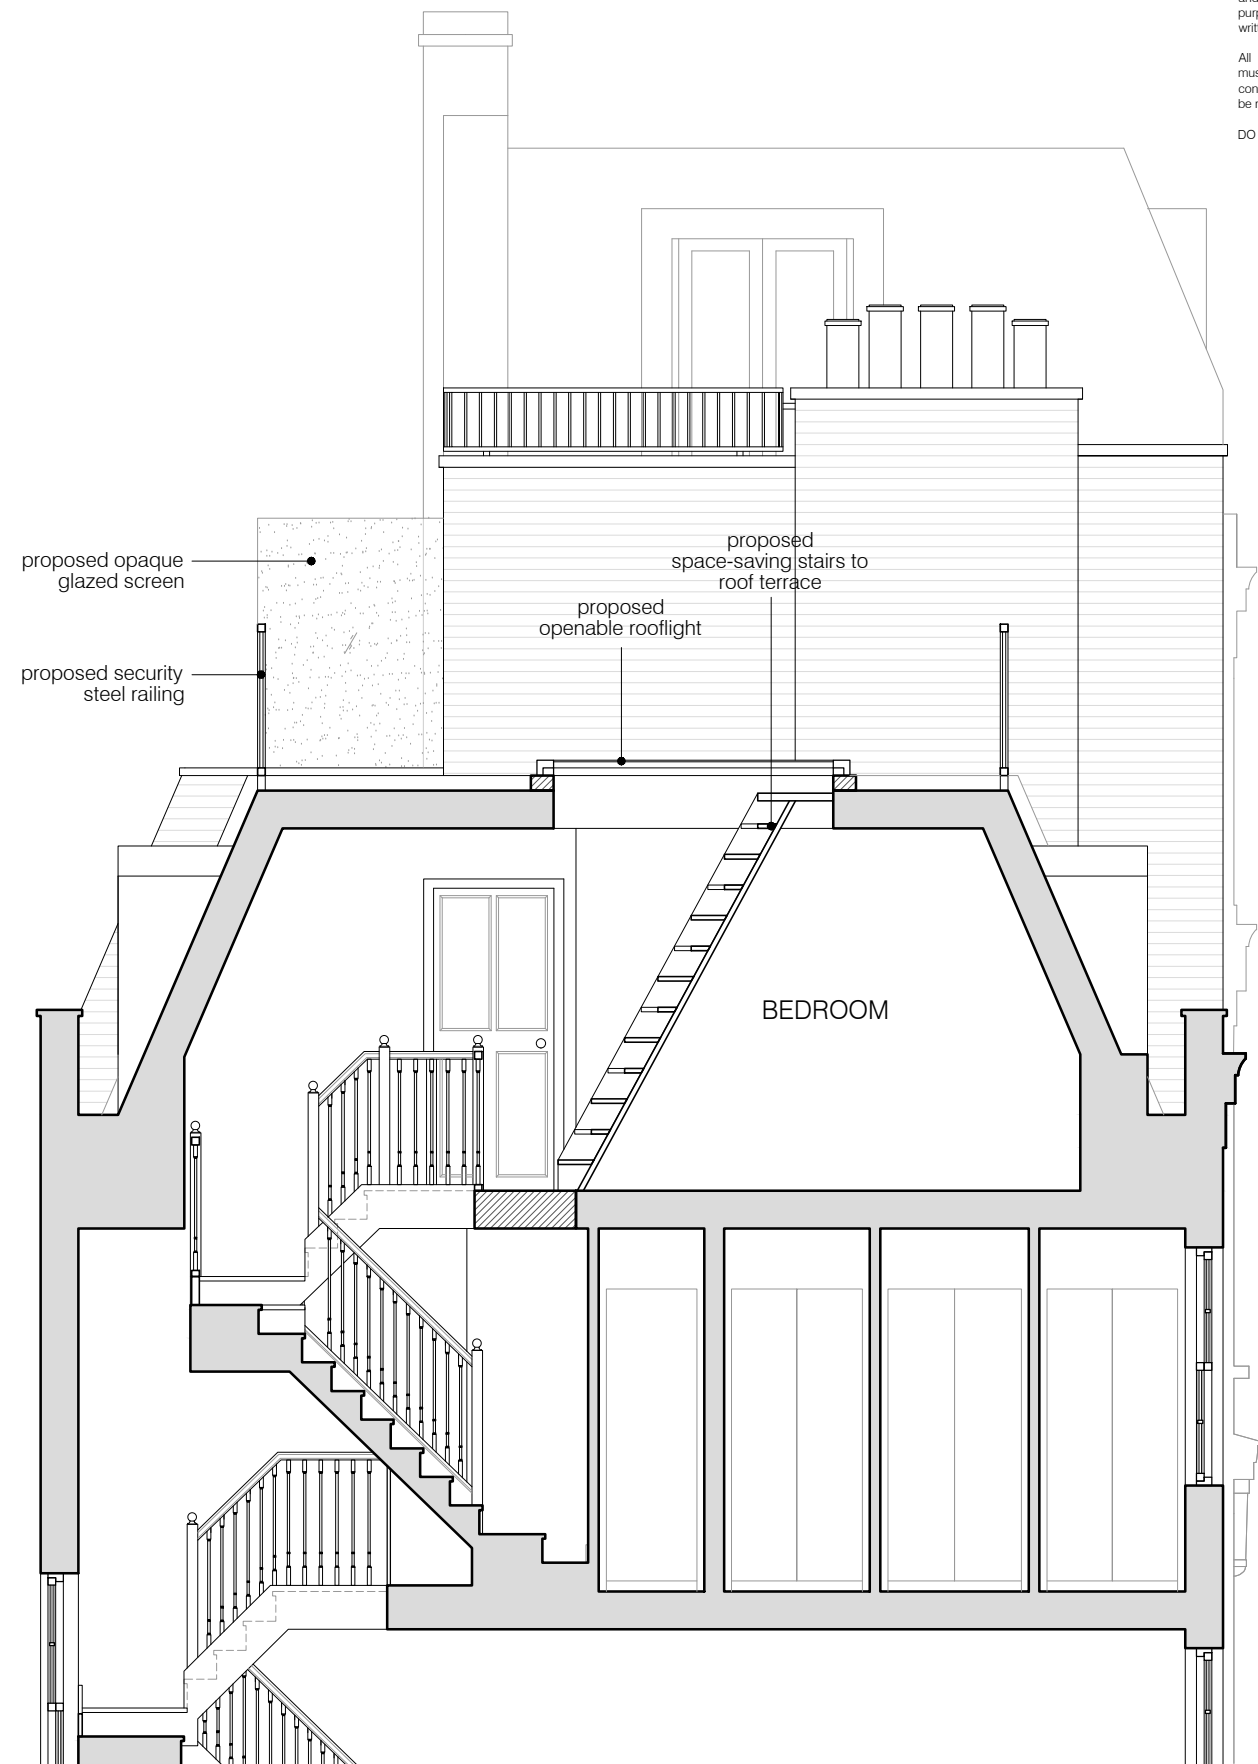

02 PROPOSED SECTION B-B  
scale 1:50



project  
83 JAMESTOWN ROAD, LONDON NW1 7DB

**BRIAN O'REILLY ARCHITECTS**  
31 Oval Road, London, NW1 7EA +44 (0)20 7267 1184  
www.brianoreillyarchitects.com mail@brianoreillyarchitects.com

status / number  
PROPOSED/519-300-P scale  
1:50 @ A3

drawing  
PROPOSED SECTIONS  
A-A & B-B date  
26.03.2021

These plans are project and site specific and shall only be used for their intended purpose unless otherwise permitted by written consent of Brian O'Reilly Architects.

All dimensions shown are indicative and must be double checked on site by the contractor. Any inconsistencies found must be reported to Brian O'Reilly Architects.

DO NOT SCALE FROM THE DRAWINGS.



01 PROPOSED FRONT ELEVATION  
scale 1:50



project  
83 JAMESTOWN ROAD, LONDON NW1 7DB

**BRIAN O'REILLY ARCHITECTS**  
31 Oval Road, London, NW1 7EA +44 (0)20 7267 1184  
www.brianoreillyarchitects.com mail@brianoreillyarchitects.com

status / number  
PROPOSED/519-200-P 1:50 @ A3

drawing  
PROPOSED FRONT  
ELEVATION  
date  
26.03.2021