

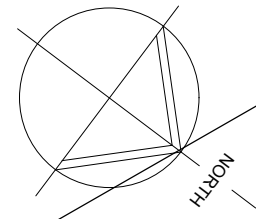


Please do not scale from this drawing. If in doubt, ask. This drawing is the property of UNUM Partnership Ltd. and must not be reproduced, copied or disclosed in any form, other than for the purpose of this project.

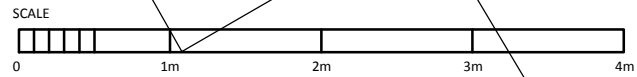

Revision	Date	By
A	26.09.17	EN
B	11.10.17	EN
C	09.01.18	
D	01.02.19	LG

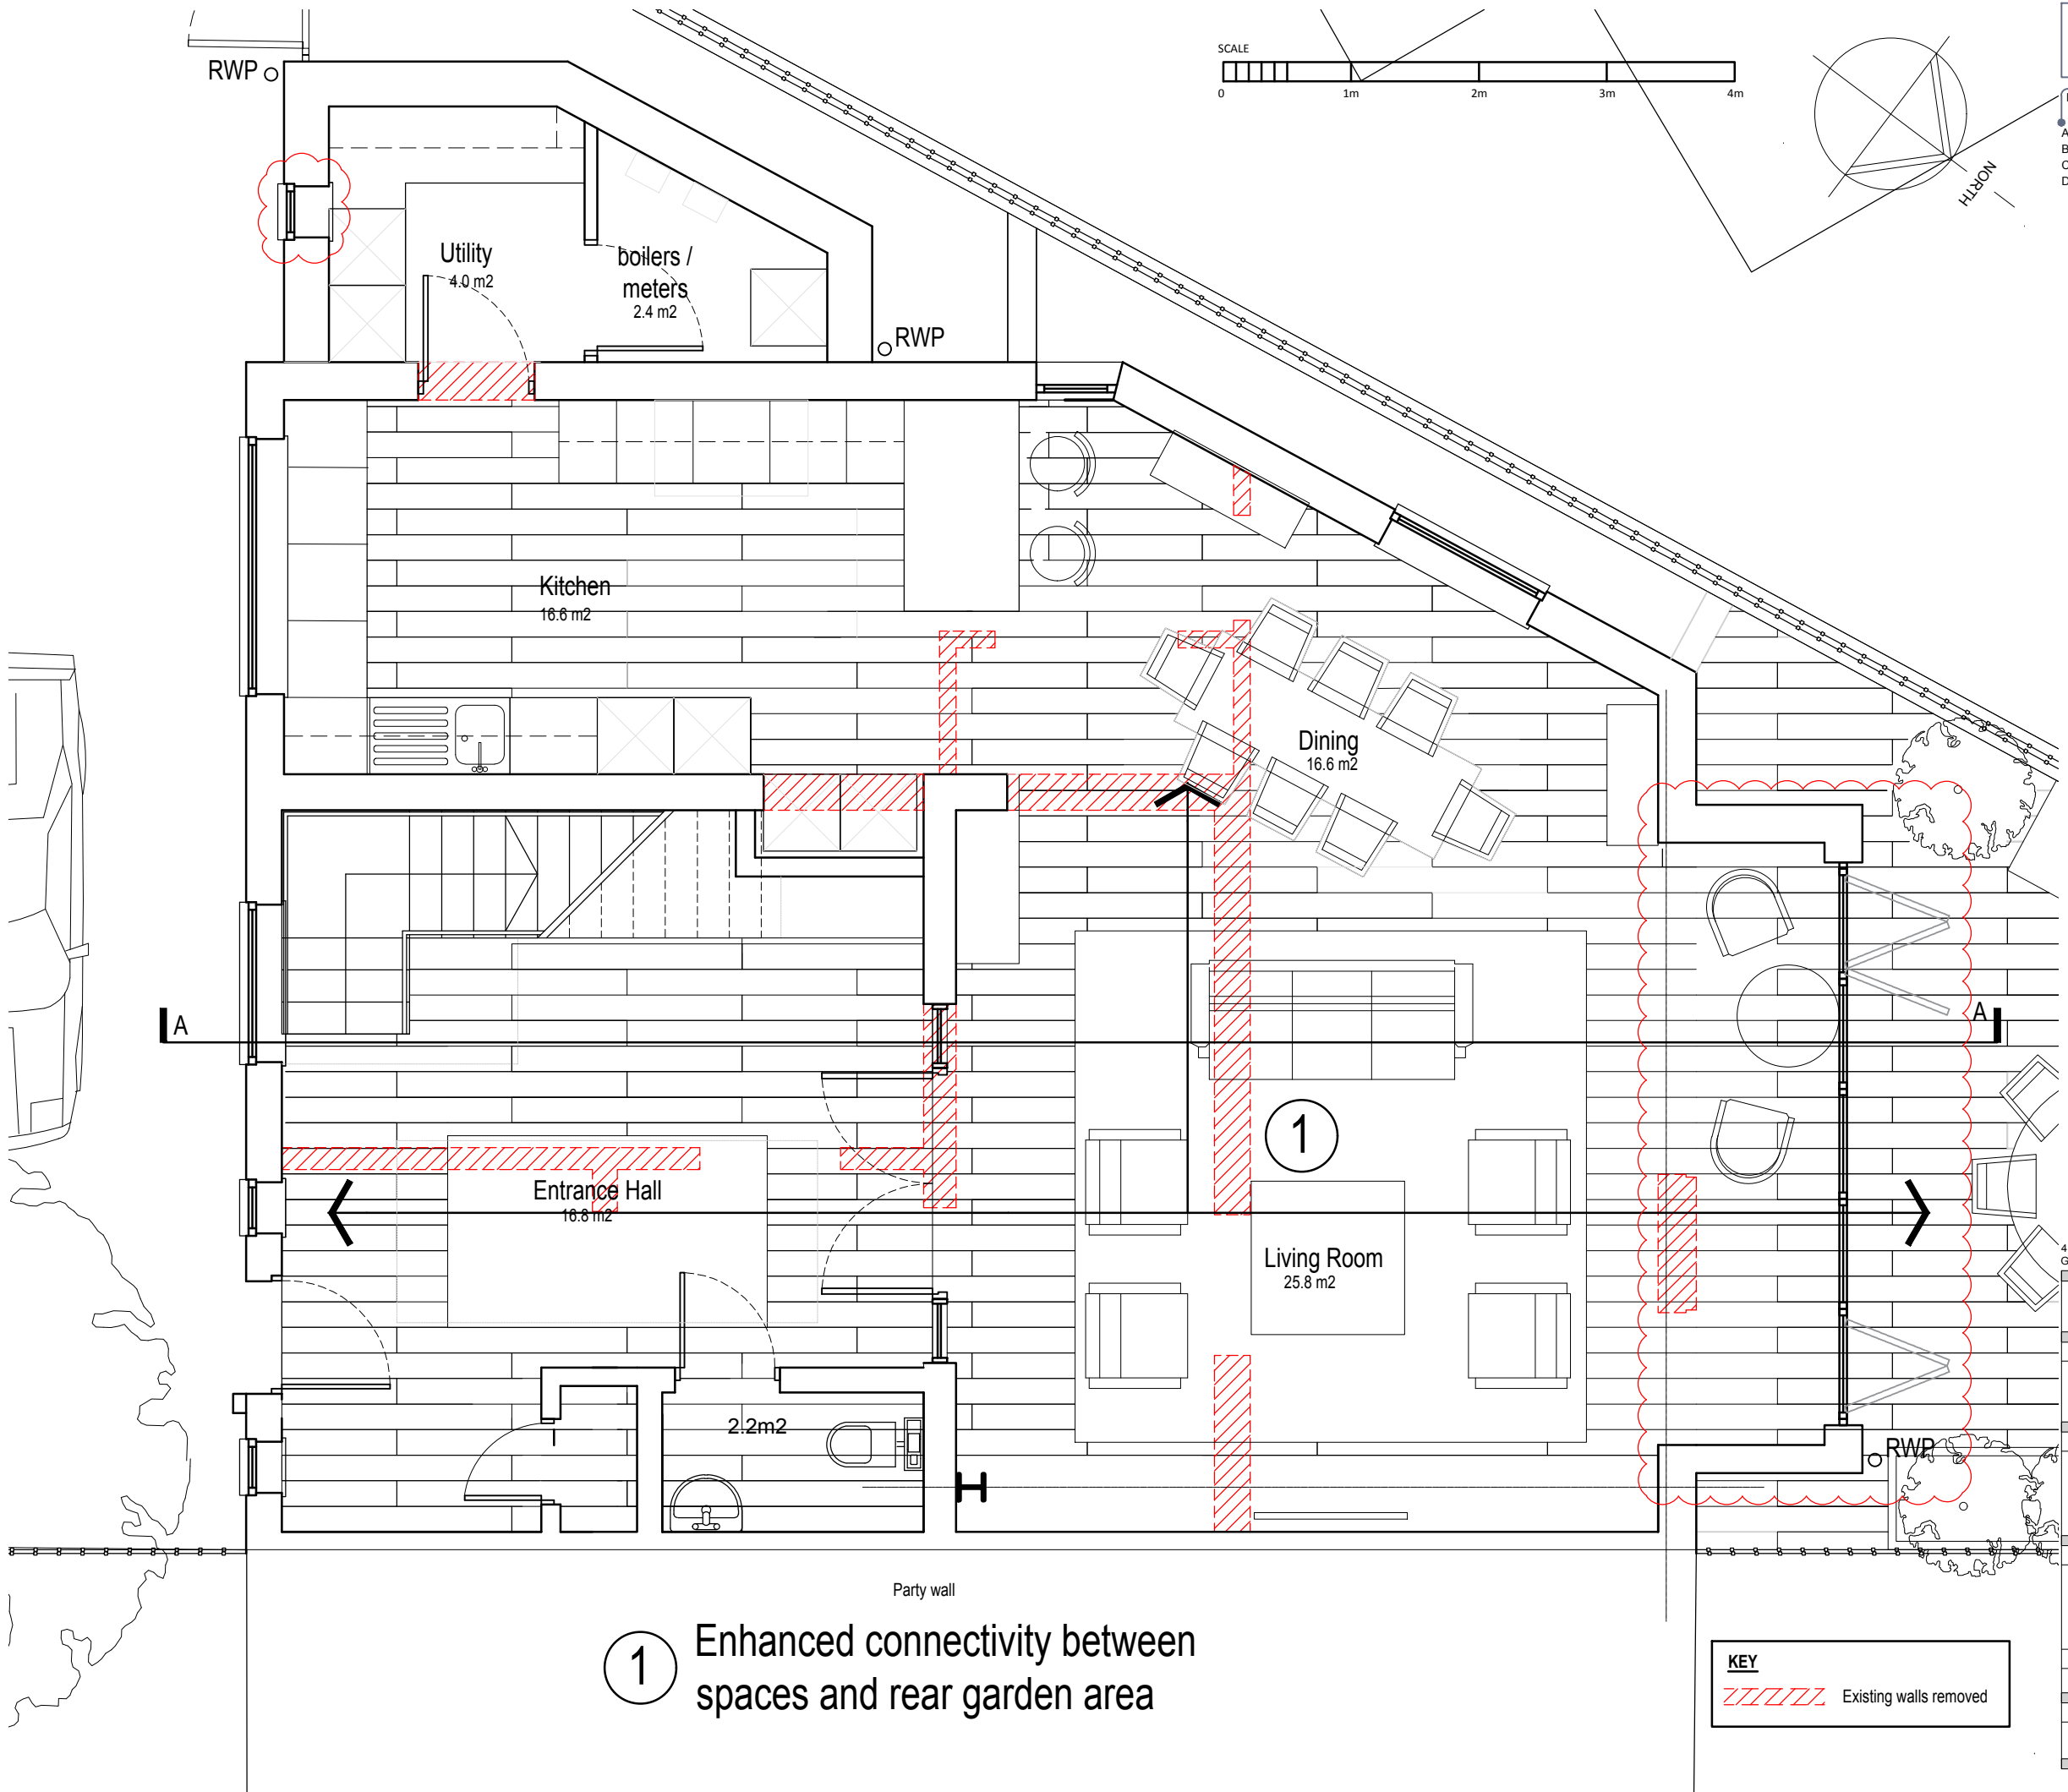

① Enhanced connectivity between spaces and rear garden area

KEY
 Existing walls removed



4 Newton Place
 Glasgow, G3 7PR t. 0141 353 2745

INFORMATION				
Client				
MR & MRS CALTON				
Project Title				
226 BELSIZE ROAD LONDON NW6 4DE				
Drawing Title				
GROUND FLOOR PLAN AS PROPOSED				
Date	Scale	Drawn	Checked	A3
18.04.17	1:50	LM		
Drawing No.				Rev
089-GA-300				D