
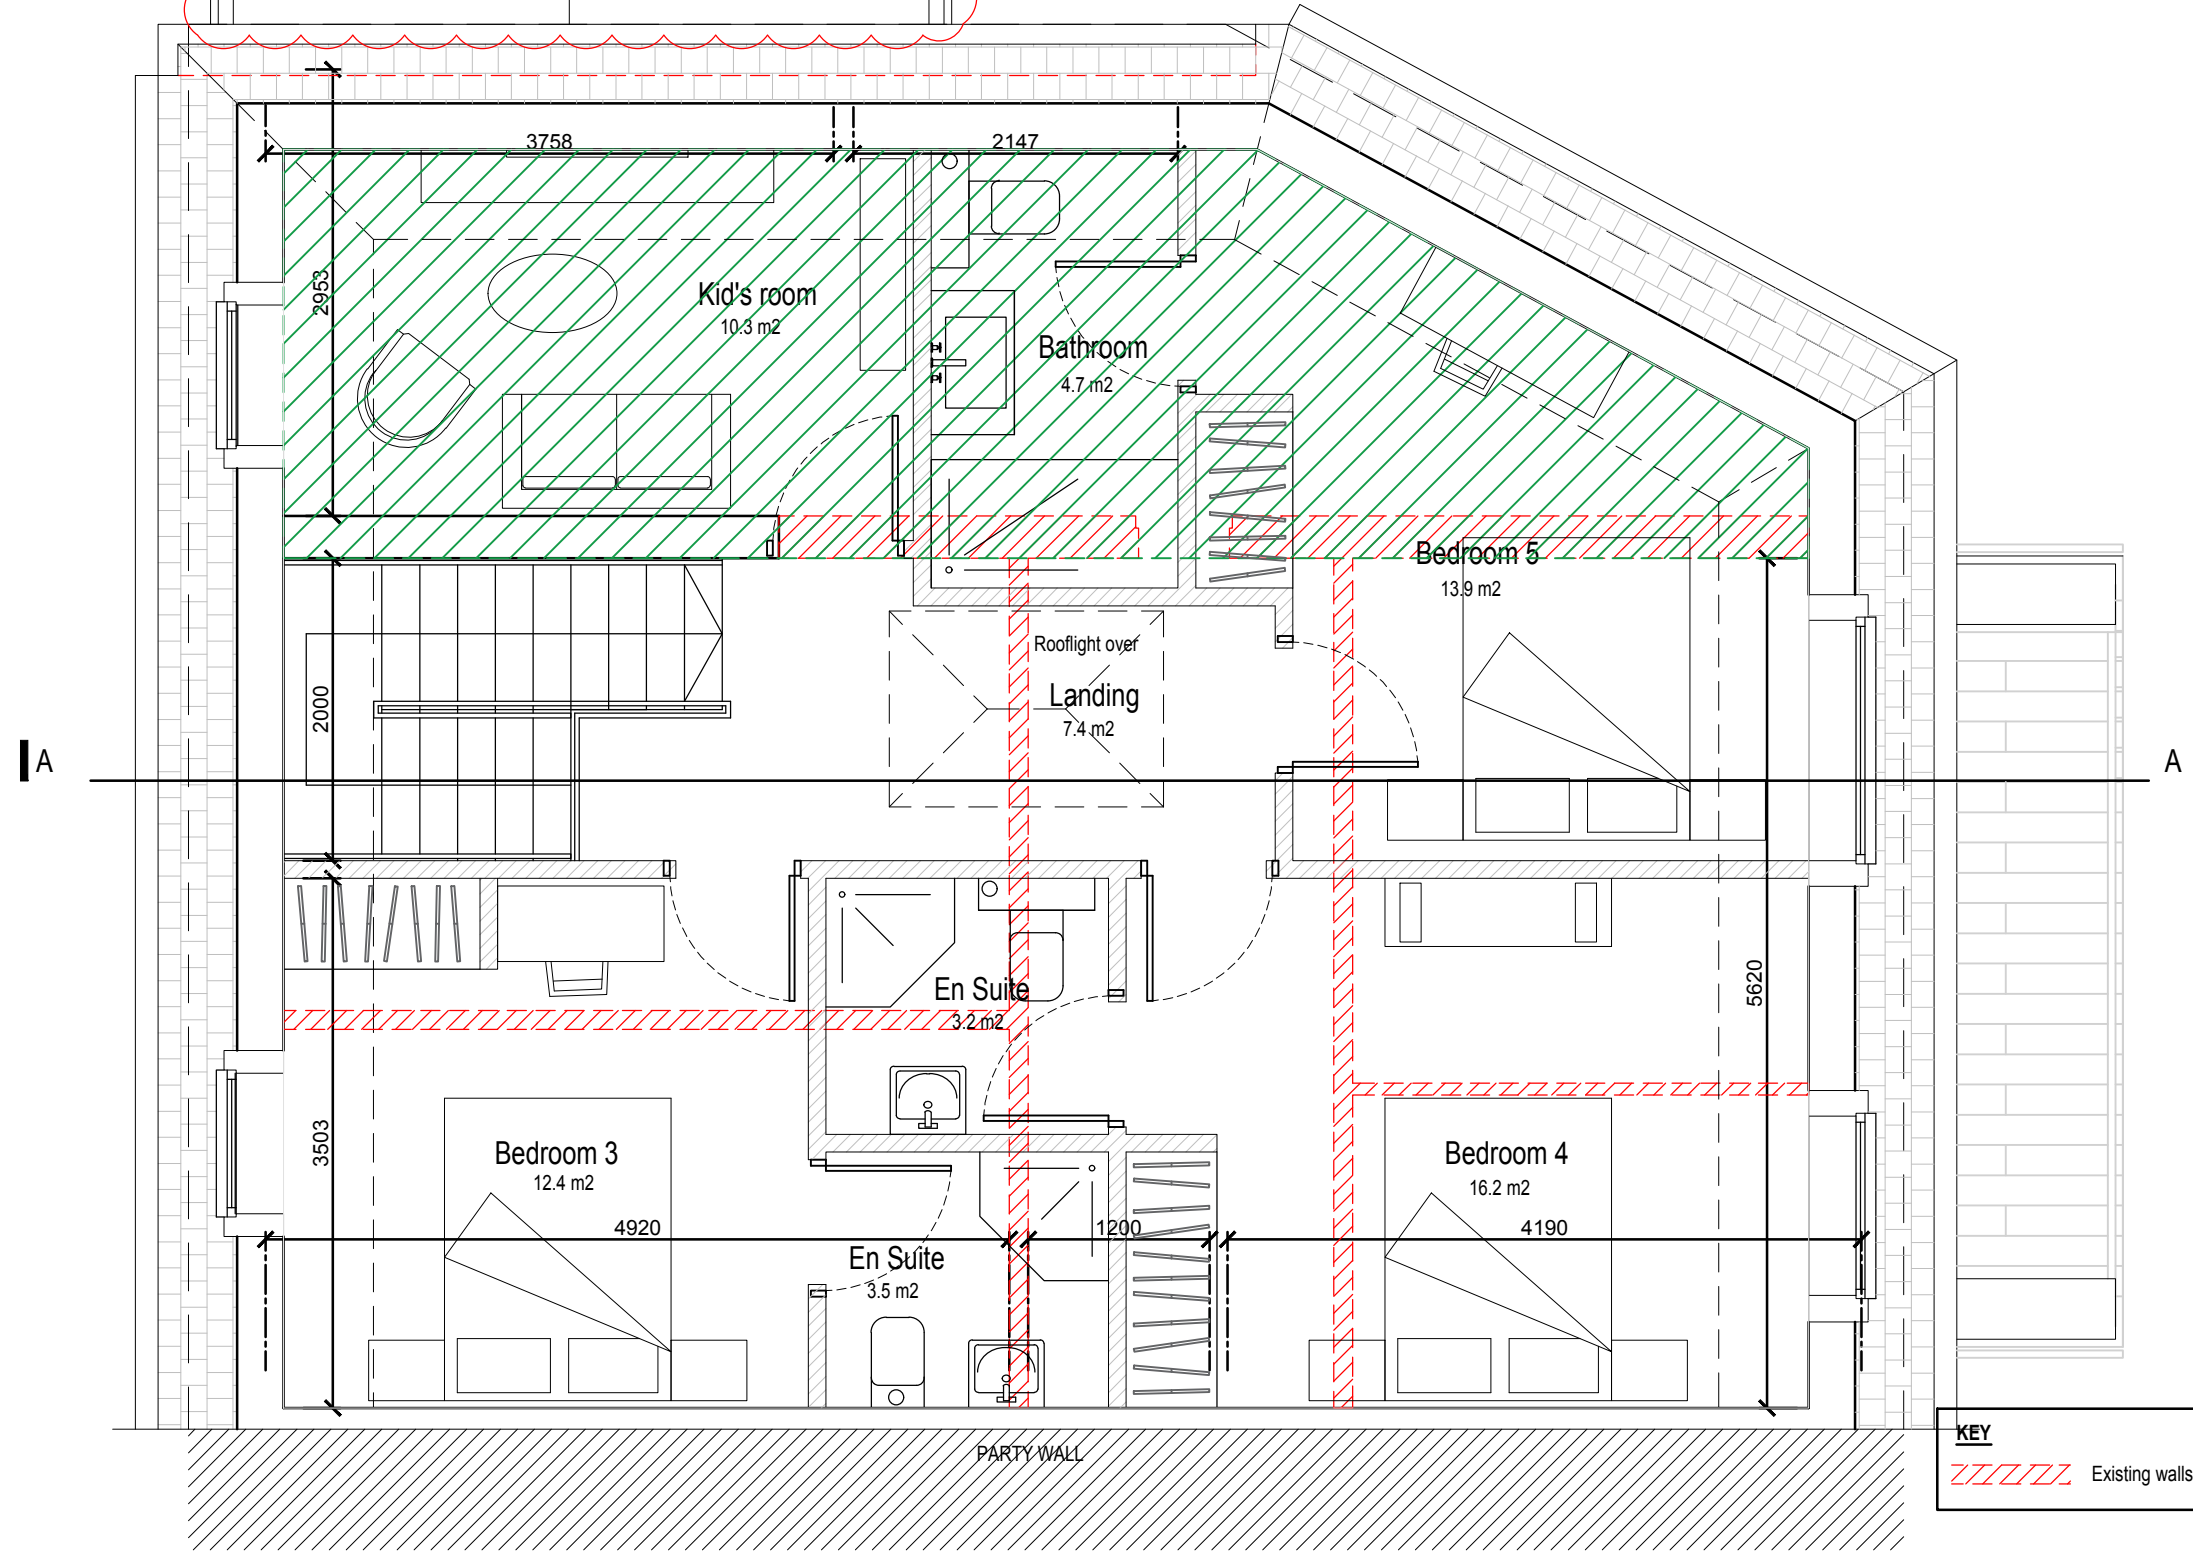
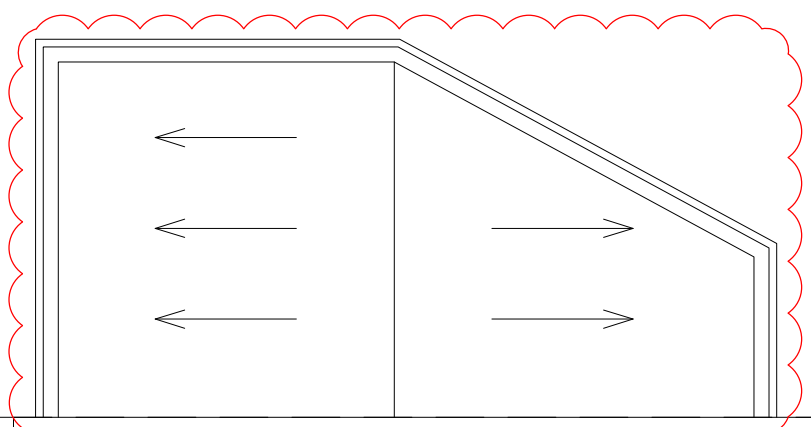
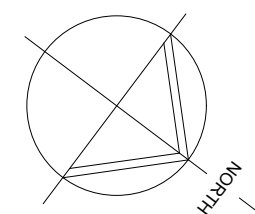
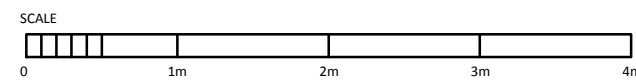



Please do not scale from this drawing. If in doubt, ask. This drawing is the property of UNUM Partnership Ltd. and must not be reproduced, copied or disclosed in any form, other than for the purpose of this project.

Revision	Date	By
B	10.08.17	JG
C	21.09.17	EN
D	12.10.17	EN
E	01.02.19LGP	

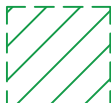

 Accommodation extended over existing flat roofed extension

KEY
 Existing walls removed



4 Newton Place
 Glasgow, G3 7PR t. 0141 353 2745

PLANNING

Client
MR & MRS CALTON

Project Title
**226 BELSIZE ROAD
 LONDON
 NW6 4DE**

Drawing Title
**SECOND FLOOR PLAN
 AS PROPOSED**

Date	Scale	Drawn	Checked	A3
10.08.17	1:50	JG	PO	

Drawing No.	Rev
089-GA-302	E