

Red dashed line denotes existing garage locations

Current Site Plan

REV	DATE	DRAWN	AMENDMENT

Granit
Architecture + Interiors

Studios 18-19, 16 Porteus Place,
Clapham, London SW4 0AS

t +44 (0) 20 7924 4555
e info@granit.co.uk
w www.granit.co.uk

© GRANIT CHARTERED ARCHITECTS LTD

Notes

IF THIS DRAWING HAS BEEN ISSUED 'FOR CONSTRUCTION' DO NOT SCALE DIRECTLY FROM IT. ALL DIMENSIONS TO BE CHECKED ON-SITE, PLEASE CONTACT ARCHITECT IF YOU REQUIRE CONFIRMATION OF ANY DIMENSIONS. ANY DISCREPANCIES TO BE RAISED WITH CONTRACT ADMINISTRATOR.

THIS DRAWING HAS BEEN PRODUCED FOR THE NAMED CLIENT AND NAMED PROJECT AND IS NOT INTENDED FOR USE BY ANY OTHER PERSON OR FOR ANY OTHER PURPOSE.

For **Gary Sugarman**
Project **Garages at Parsifal**
Address **Parsifal House, 521 Finchley Road, London NW3 7BT**

Purpose **FOR INFORMATION**

Drawing **Site Plan**


Drawing No. **1850/P/100/1**

Revision
A


Drawn **JW & MG**

Scale **1:500 @ A3** Date **12/04/2021**


File **1850_Parsifal_House_CURRENT.ph**

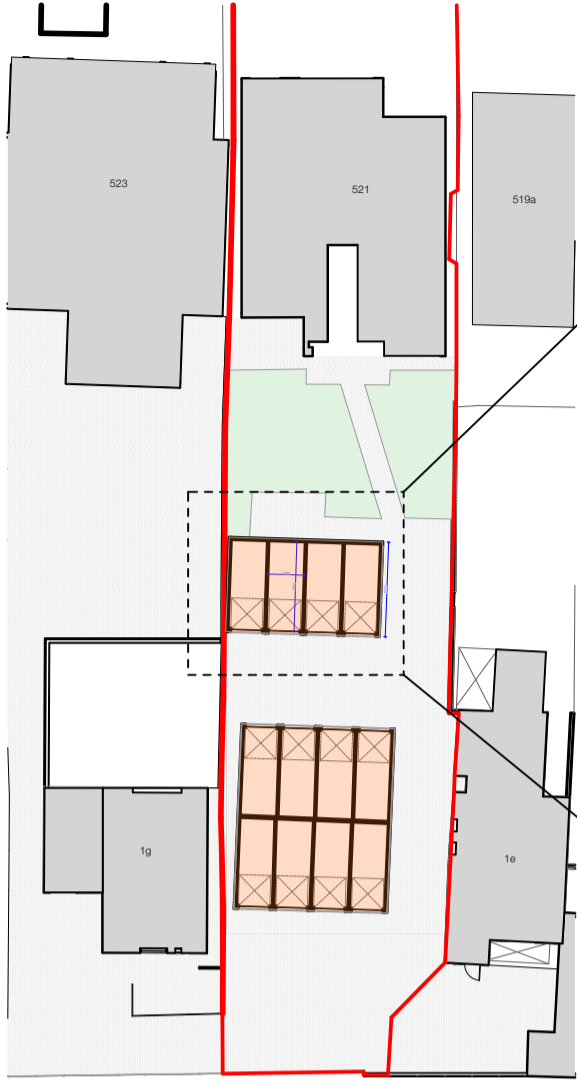

Existing Site Plan - 12 existing garages
Scale 1:500

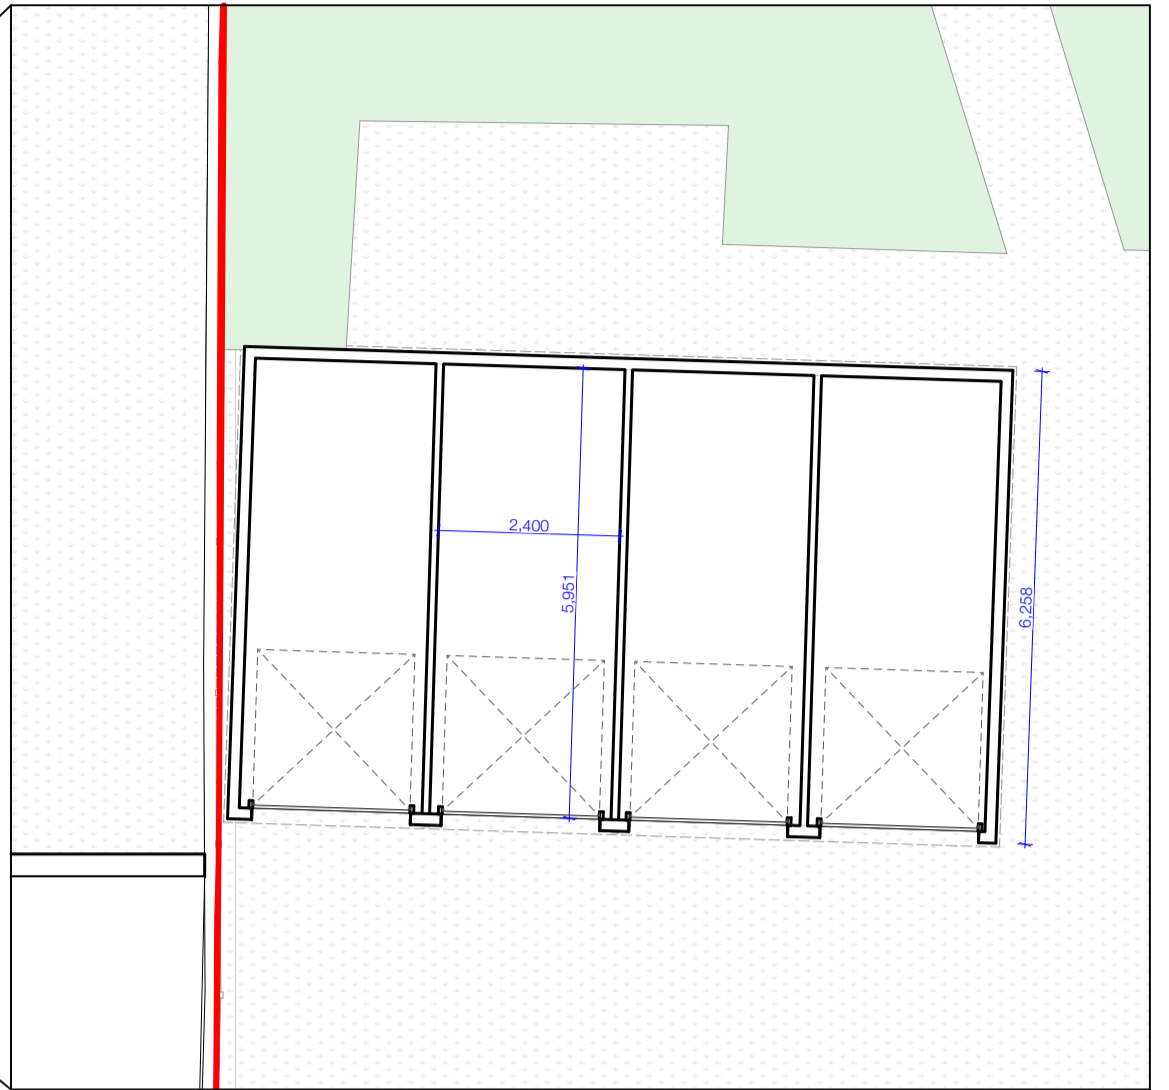


Zoomed Existing Site Plan - Illustrating sizes
Scale 1:500

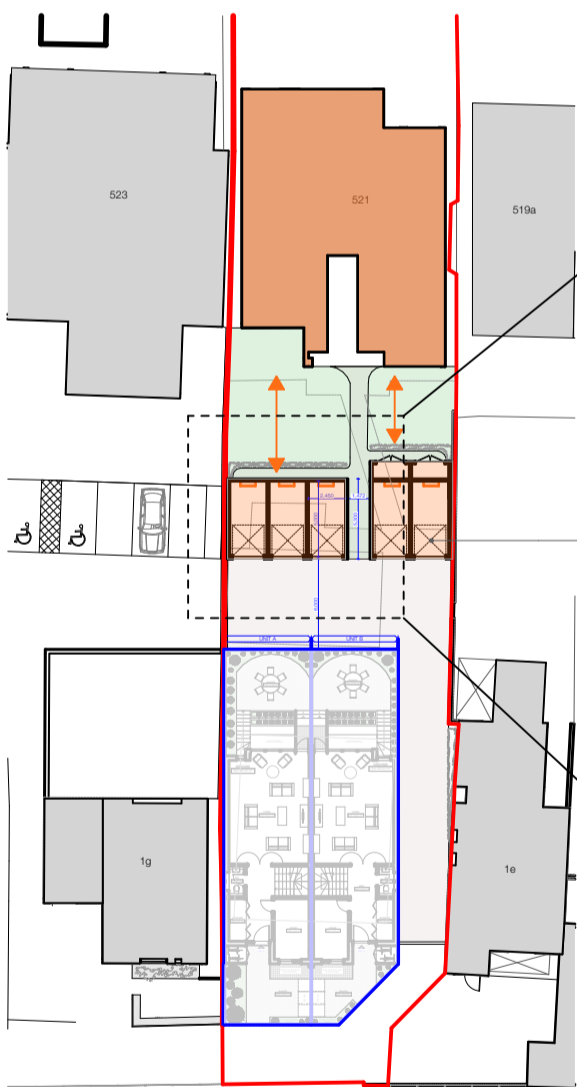


Proposed Site Plan - Reinstating 5 garages
Scale 1:500

Electric vehicular charging points added within each proposed garage

The garages are being reinstated back to the residents at no. 521 Finchley Road. The garages **do not** provide any parking for the proposal.

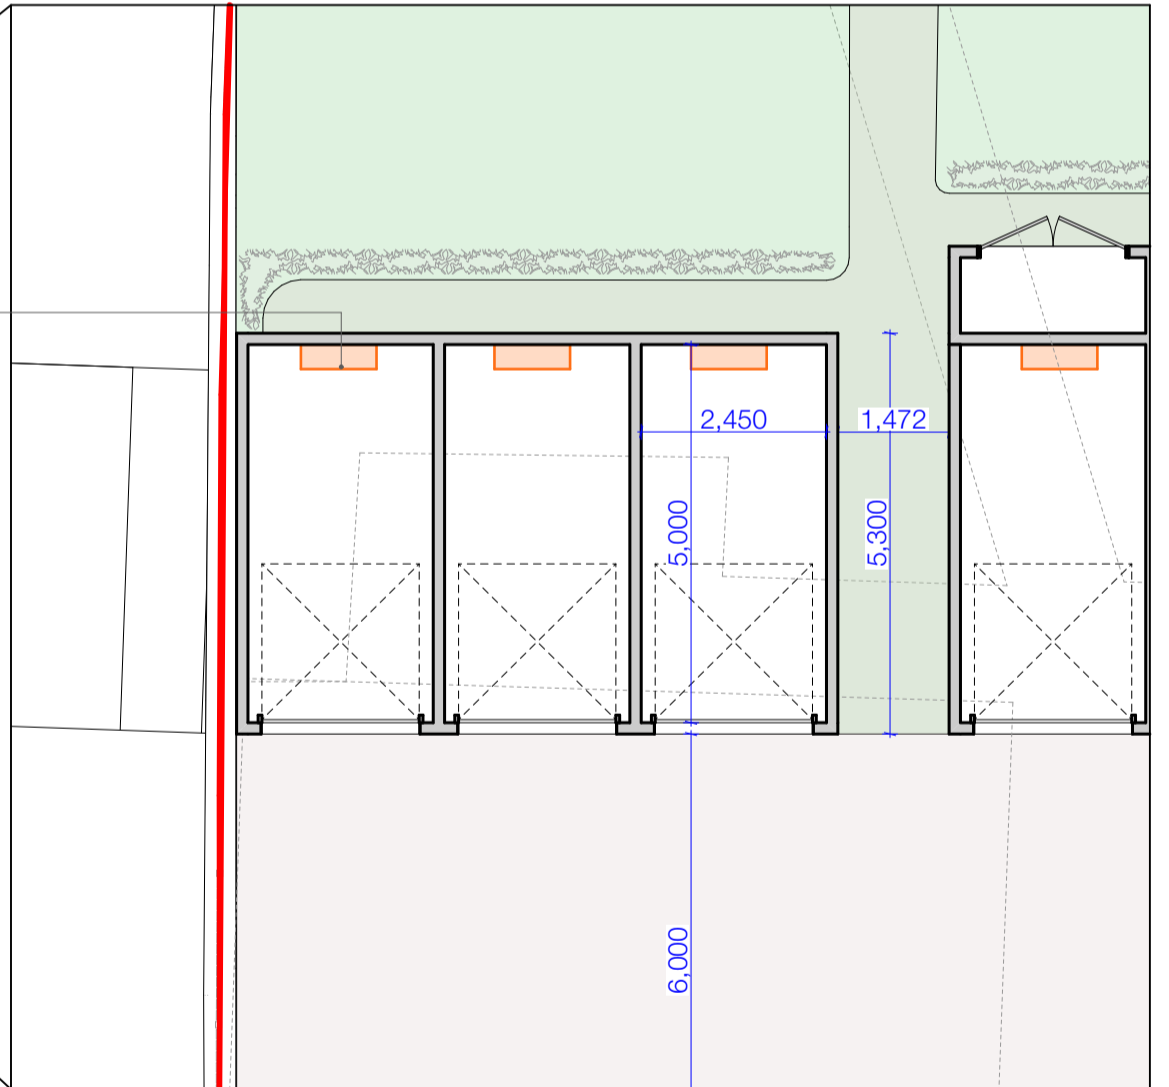

Zoomed Proposed Site Plan - Sizes match that of the existing garages
Scale 1:500

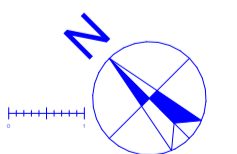



REV	DATE	DRAWN	AMENDMENT
B	12.04.21	MKS	Revisions to drawings in accordance with planners comments raised in email 12.04.21



Studios 18-19, 16 Porteus Place,
Clapham, London SW4 0AS



t +44 (0) 20 7924 4555
e info@granit.co.uk
w www.granit.co.uk

Project	Garages at Parsifal	Drawing No.	1850/P/100/2
For	Gary Sugarman	Drawing	Site Plan - Existing Garages vs Proposed
Project Address	Parsifal House, 521 Finchley Road, London NW3 7BT	Revision	B
Scale	1:100, 1:500	Date	12/04/2021
Drawn	JW & MG	Purpose	FOR INFORMATION
Notes	IF THIS DRAWING HAS BEEN ISSUED FOR CONSTRUCTION DO NOT SCALE DIRECTLY FROM IT. ALL DIMENSIONS TO BE CHECKED ON-SITE. PLEASE CONTACT ARCHITECT IF YOU REQUIRE CONFIRMATION OF ANY DIMENSIONS. ANY DISCREPANCIES TO BE RAISED WITH CONTRACT ADMINISTRATOR.		
File	1850_Parsifal_House_CURRENT.ph		

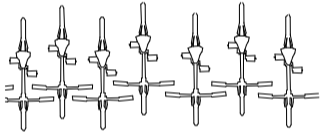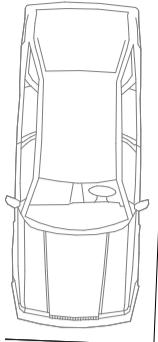

1850_Proposed_Drawings_REV_A

1g

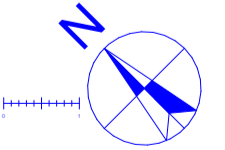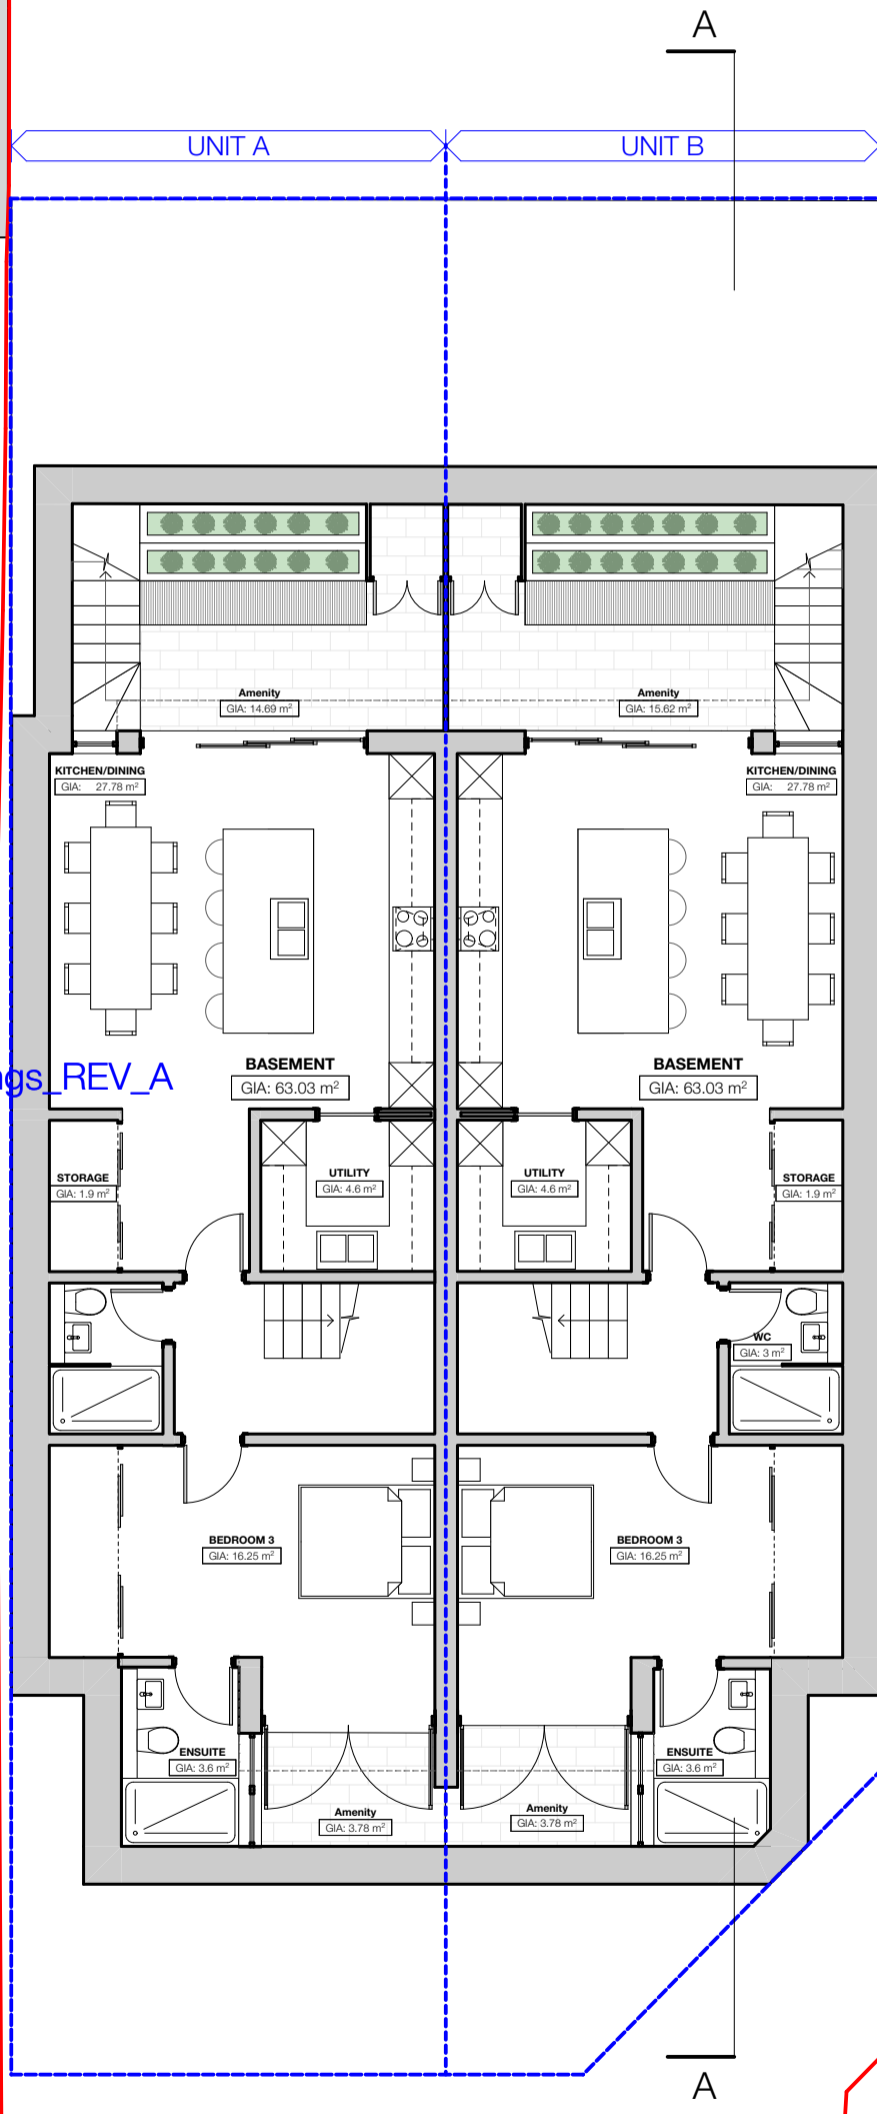

REV	DATE	DRAWN	AMENDMENT
B	12.04.21	MKS	Revisions to drawings in accordance with planners comments raised in email 12.04.21



Studios 18-19, 16 Porteus Place,
Clapham, London SW4 0AS

t +44 (0) 20 7924 4555
e info@granit.co.uk
w www.granit.co.uk



Project **Garages at Parsifal**
For **Gary Sugarman**
Project Address **Parsifal House, 521 Finchley Road,
London NW3 7BT**

Drawing No. **1850/P/100/3**
Drawing **Basement Floor Plan** Revision **B**



Scale **1:100 @ A3** Date **12/04/2021** Drawn **JW & MG** Purpose **FOR INFORMATION**

Notes IF THIS DRAWING HAS BEEN ISSUED FOR CONSTRUCTION DO NOT SCALE DIRECTLY FROM IT. ALL DIMENSIONS TO BE CHECKED ON-SITE. PLEASE CONTACT ARCHITECT IF YOU REQUIRE CONFIRMATION OF ANY DIMENSIONS. ANY DISCREPANCIES TO BE RAISED WITH CONTRACT ADMINISTRATOR.

File 1850_Parsifal_House_CURRENT.ph

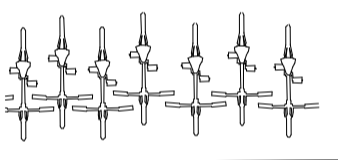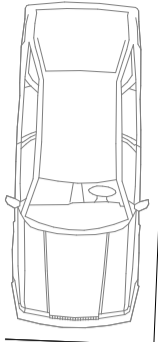

1g

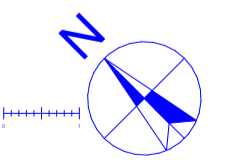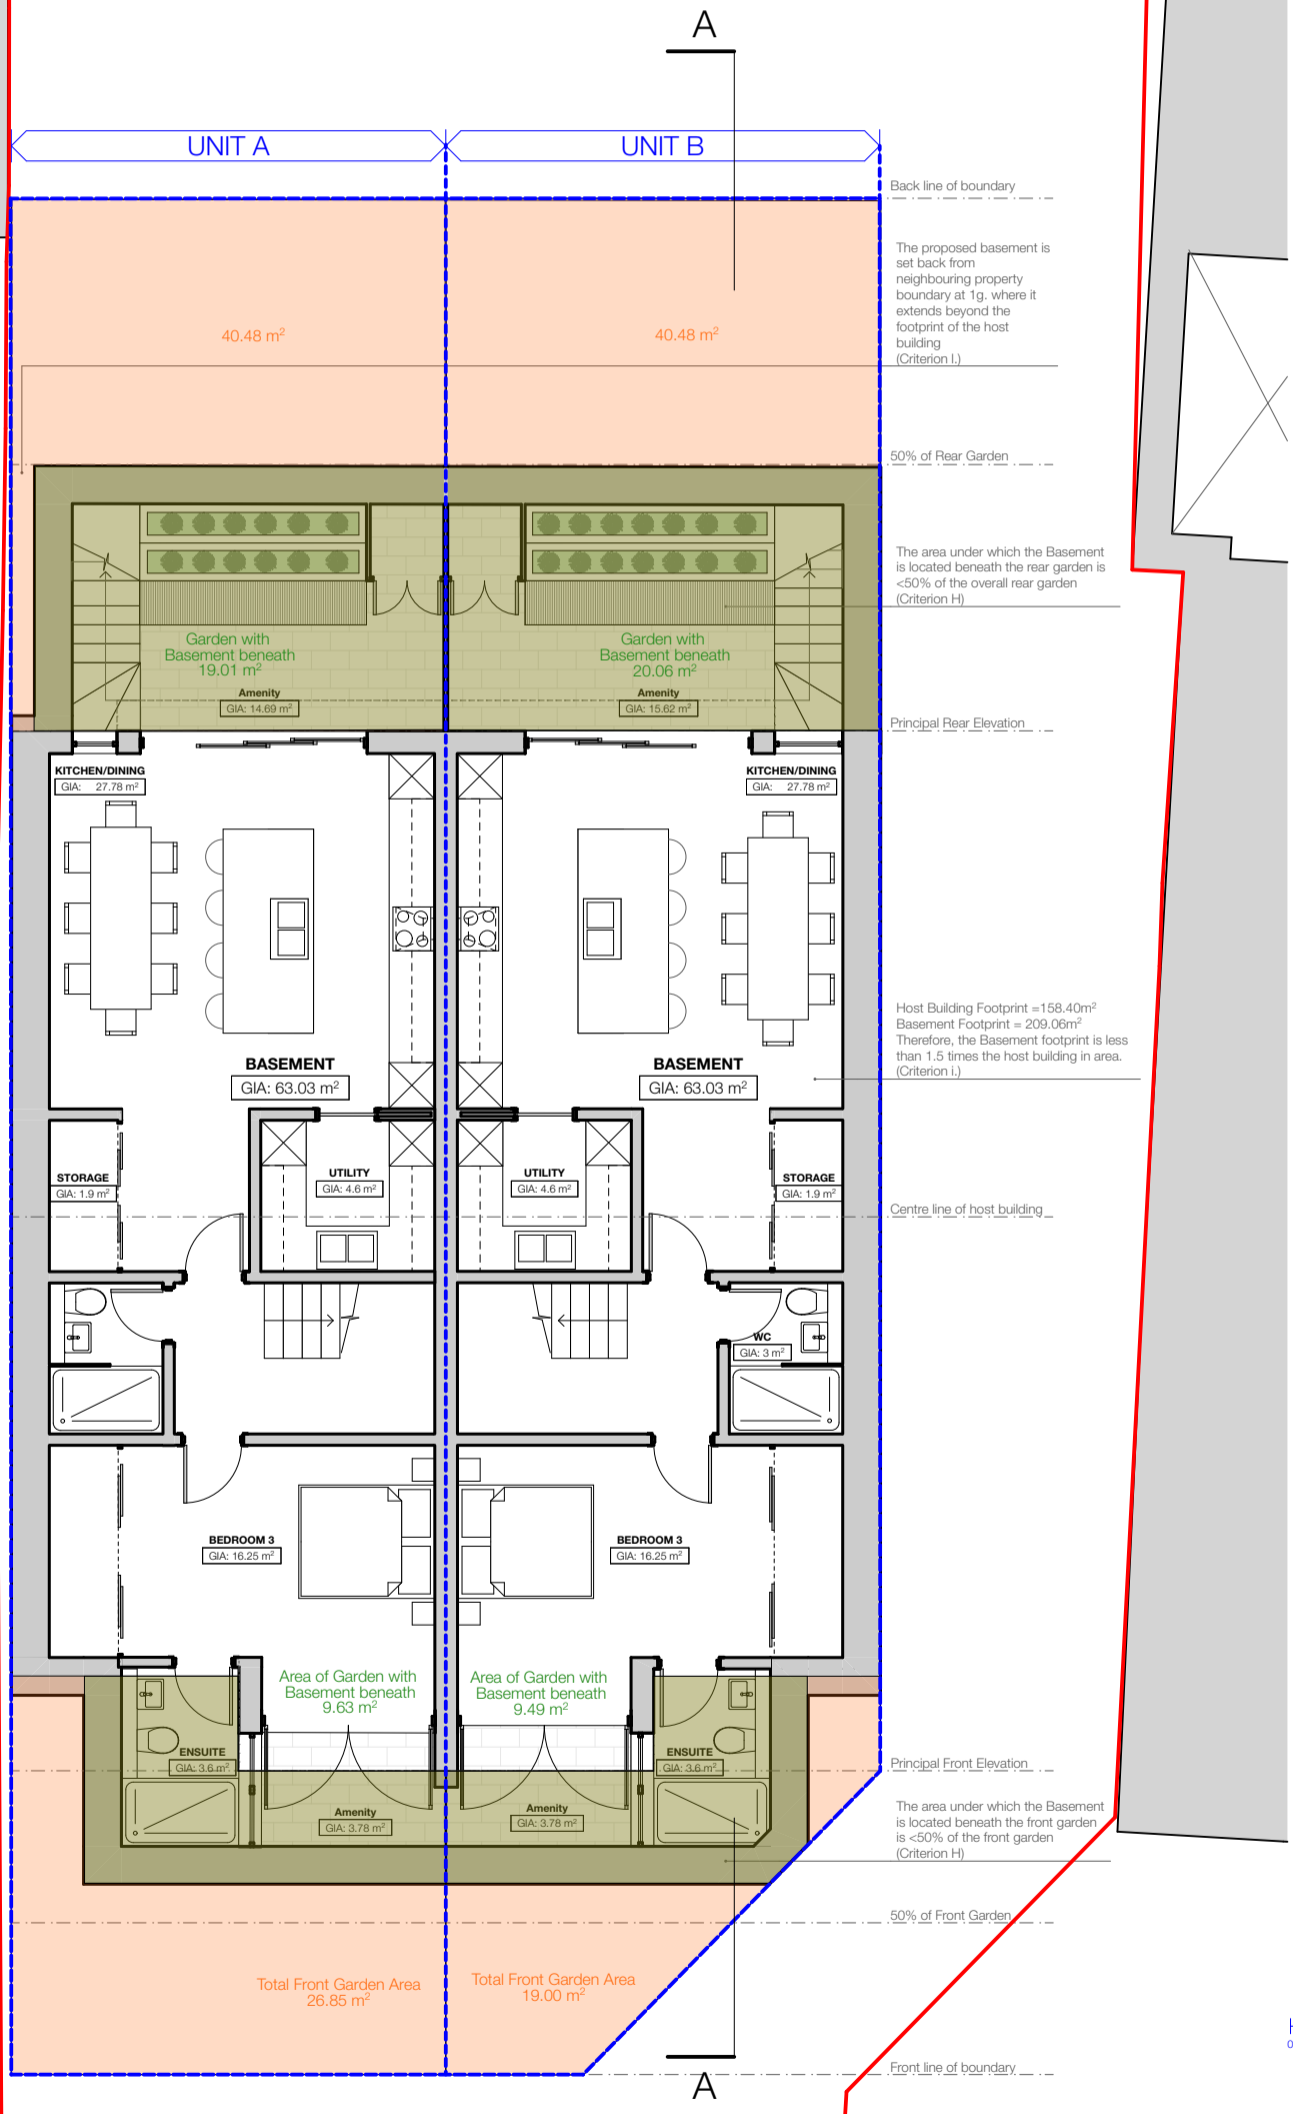

REV	DATE	DRAWN	AMENDMENT
B	12.04.21	MKS	Revisions to drawings in accordance with planners comments raised in email 12.04.21

Granit
Architecture + Interiors

Studios 18-19, 16 Porteus Place,
Clapham, London SW4 0AS

t +44 (0) 20 7924 4555
e info@granit.co.uk
w www.granit.co.uk

© GRANIT CHARTERED ARCHITECTS LTD

Project **Garages at Parsifal**


For **Gary Sugarman**

Project Address **Parsifal House, 521 Finchley Road, London NW3 7BT**

Scale **1:100 @ A3** Date **12/04/2021** Drawn **JW & MG**

Notes **IF THIS DRAWING HAS BEEN ISSUED FOR CONSTRUCTION DO NOT SCALE DIRECTLY FROM IT. ALL DIMENSIONS TO BE CHECKED ON-SITE. PLEASE CONTACT ARCHITECT IF YOU REQUIRE CONFIRMATION OF ANY DIMENSIONS. ANY DISCREPANCIES TO BE RAISED WITH CONTRACT ADMINISTRATOR.**

Drawing No. 1850/P/100/4	Revision B
Drawing Basement Floor Plan (OVERLAY)	Purpose FOR INFORMATION
File 1850_Parsifal_House_CURRENT.ph	

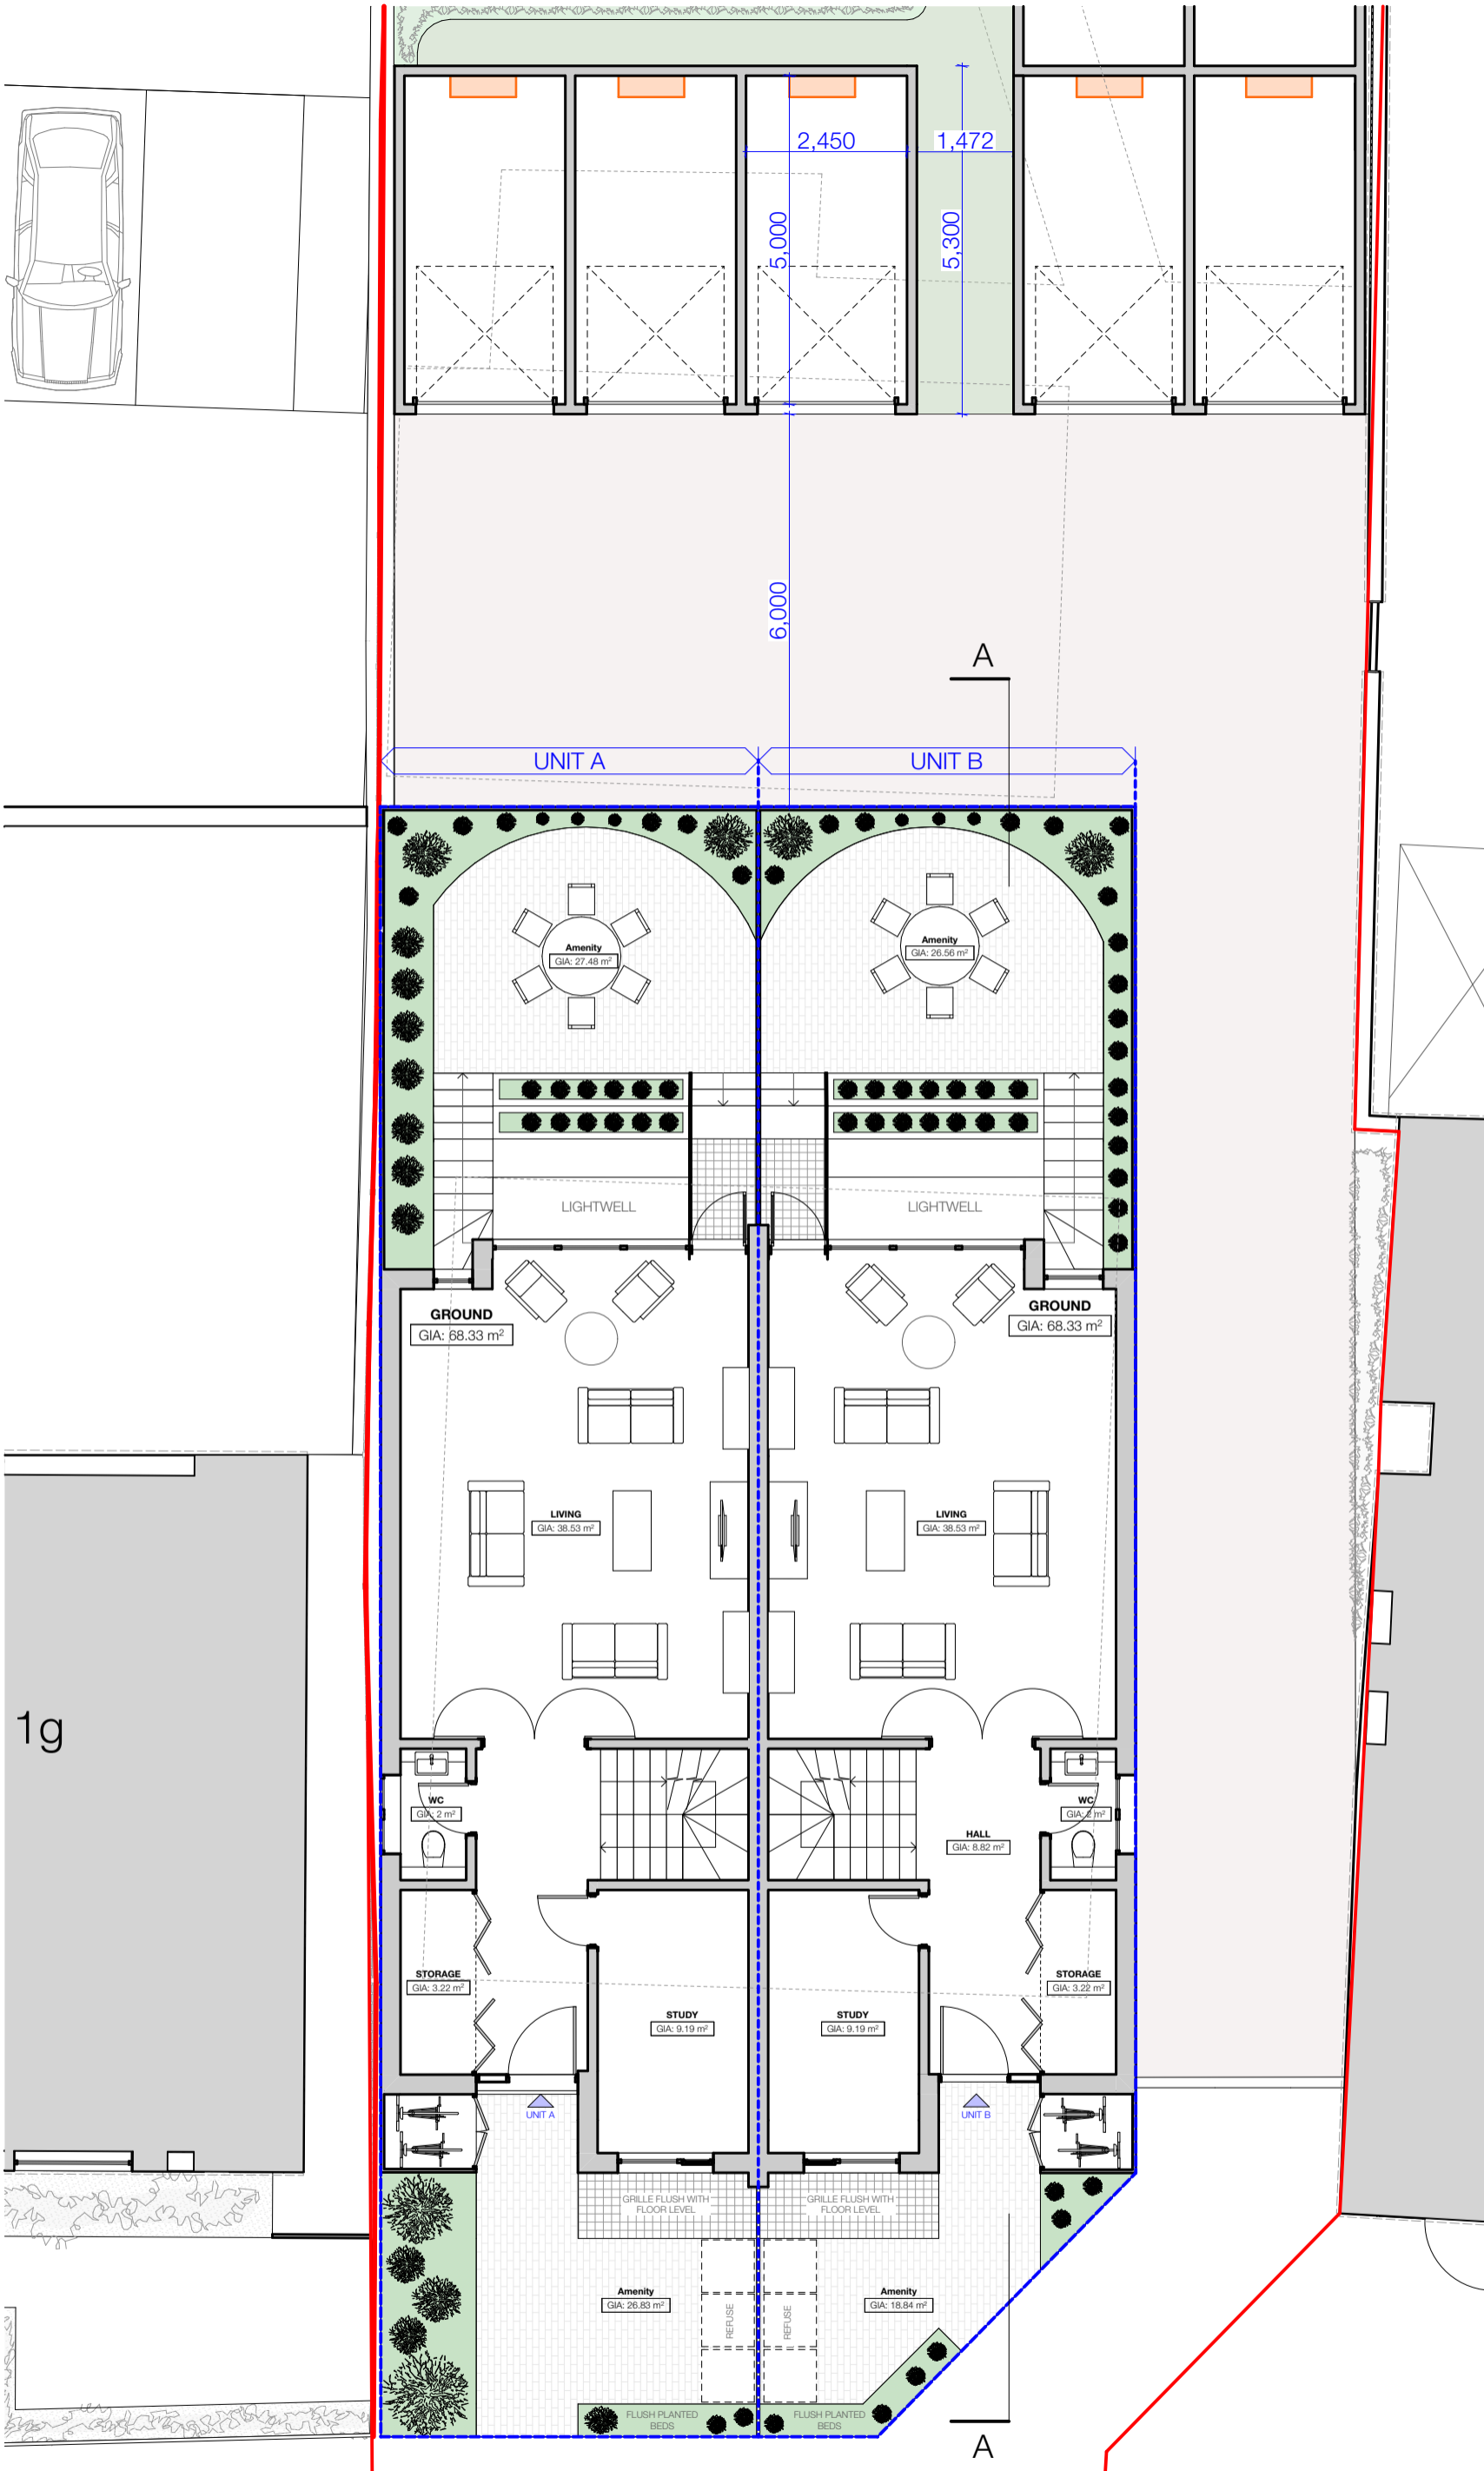

REV	DATE	DRAWN	AMENDMENT
B	12.04.21	MKS	Revisions to drawings in accordance with planners comments raised in email 12.04.21




Studios 18-19, 16 Porteus Place,
Clapham, London SW4 0AS
t +44 (0) 20 7924 4555
e info@granit.co.uk
w www.granit.co.uk

Project **Garages at Parsifal**
For **Gary Sugarman**
Project Address **Parsifal House, 521 Finchley Road, London NW3 7BT**

Drawing No. **1850/P/100/5**
Drawing **Ground Floor Plan**
Revision **B**


Scale **1:100 @ A3** Date **12/04/2021** Drawn **JW & MG** Purpose **FOR INFORMATION**
Notes **IF THIS DRAWING HAS BEEN ISSUED FOR CONSTRUCTION DO NOT SCALE DIRECTLY FROM IT. ALL DIMENSIONS TO BE CHECKED ON-SITE. PLEASE CONTACT ARCHITECT IF YOU REQUIRE CONFIRMATION OF ANY DIMENSIONS. ANY DISCREPANCIES TO BE RAISED WITH CONTRACT ADMINISTRATOR.**
File **1850_Parsifal_House_CURRENT.ph**

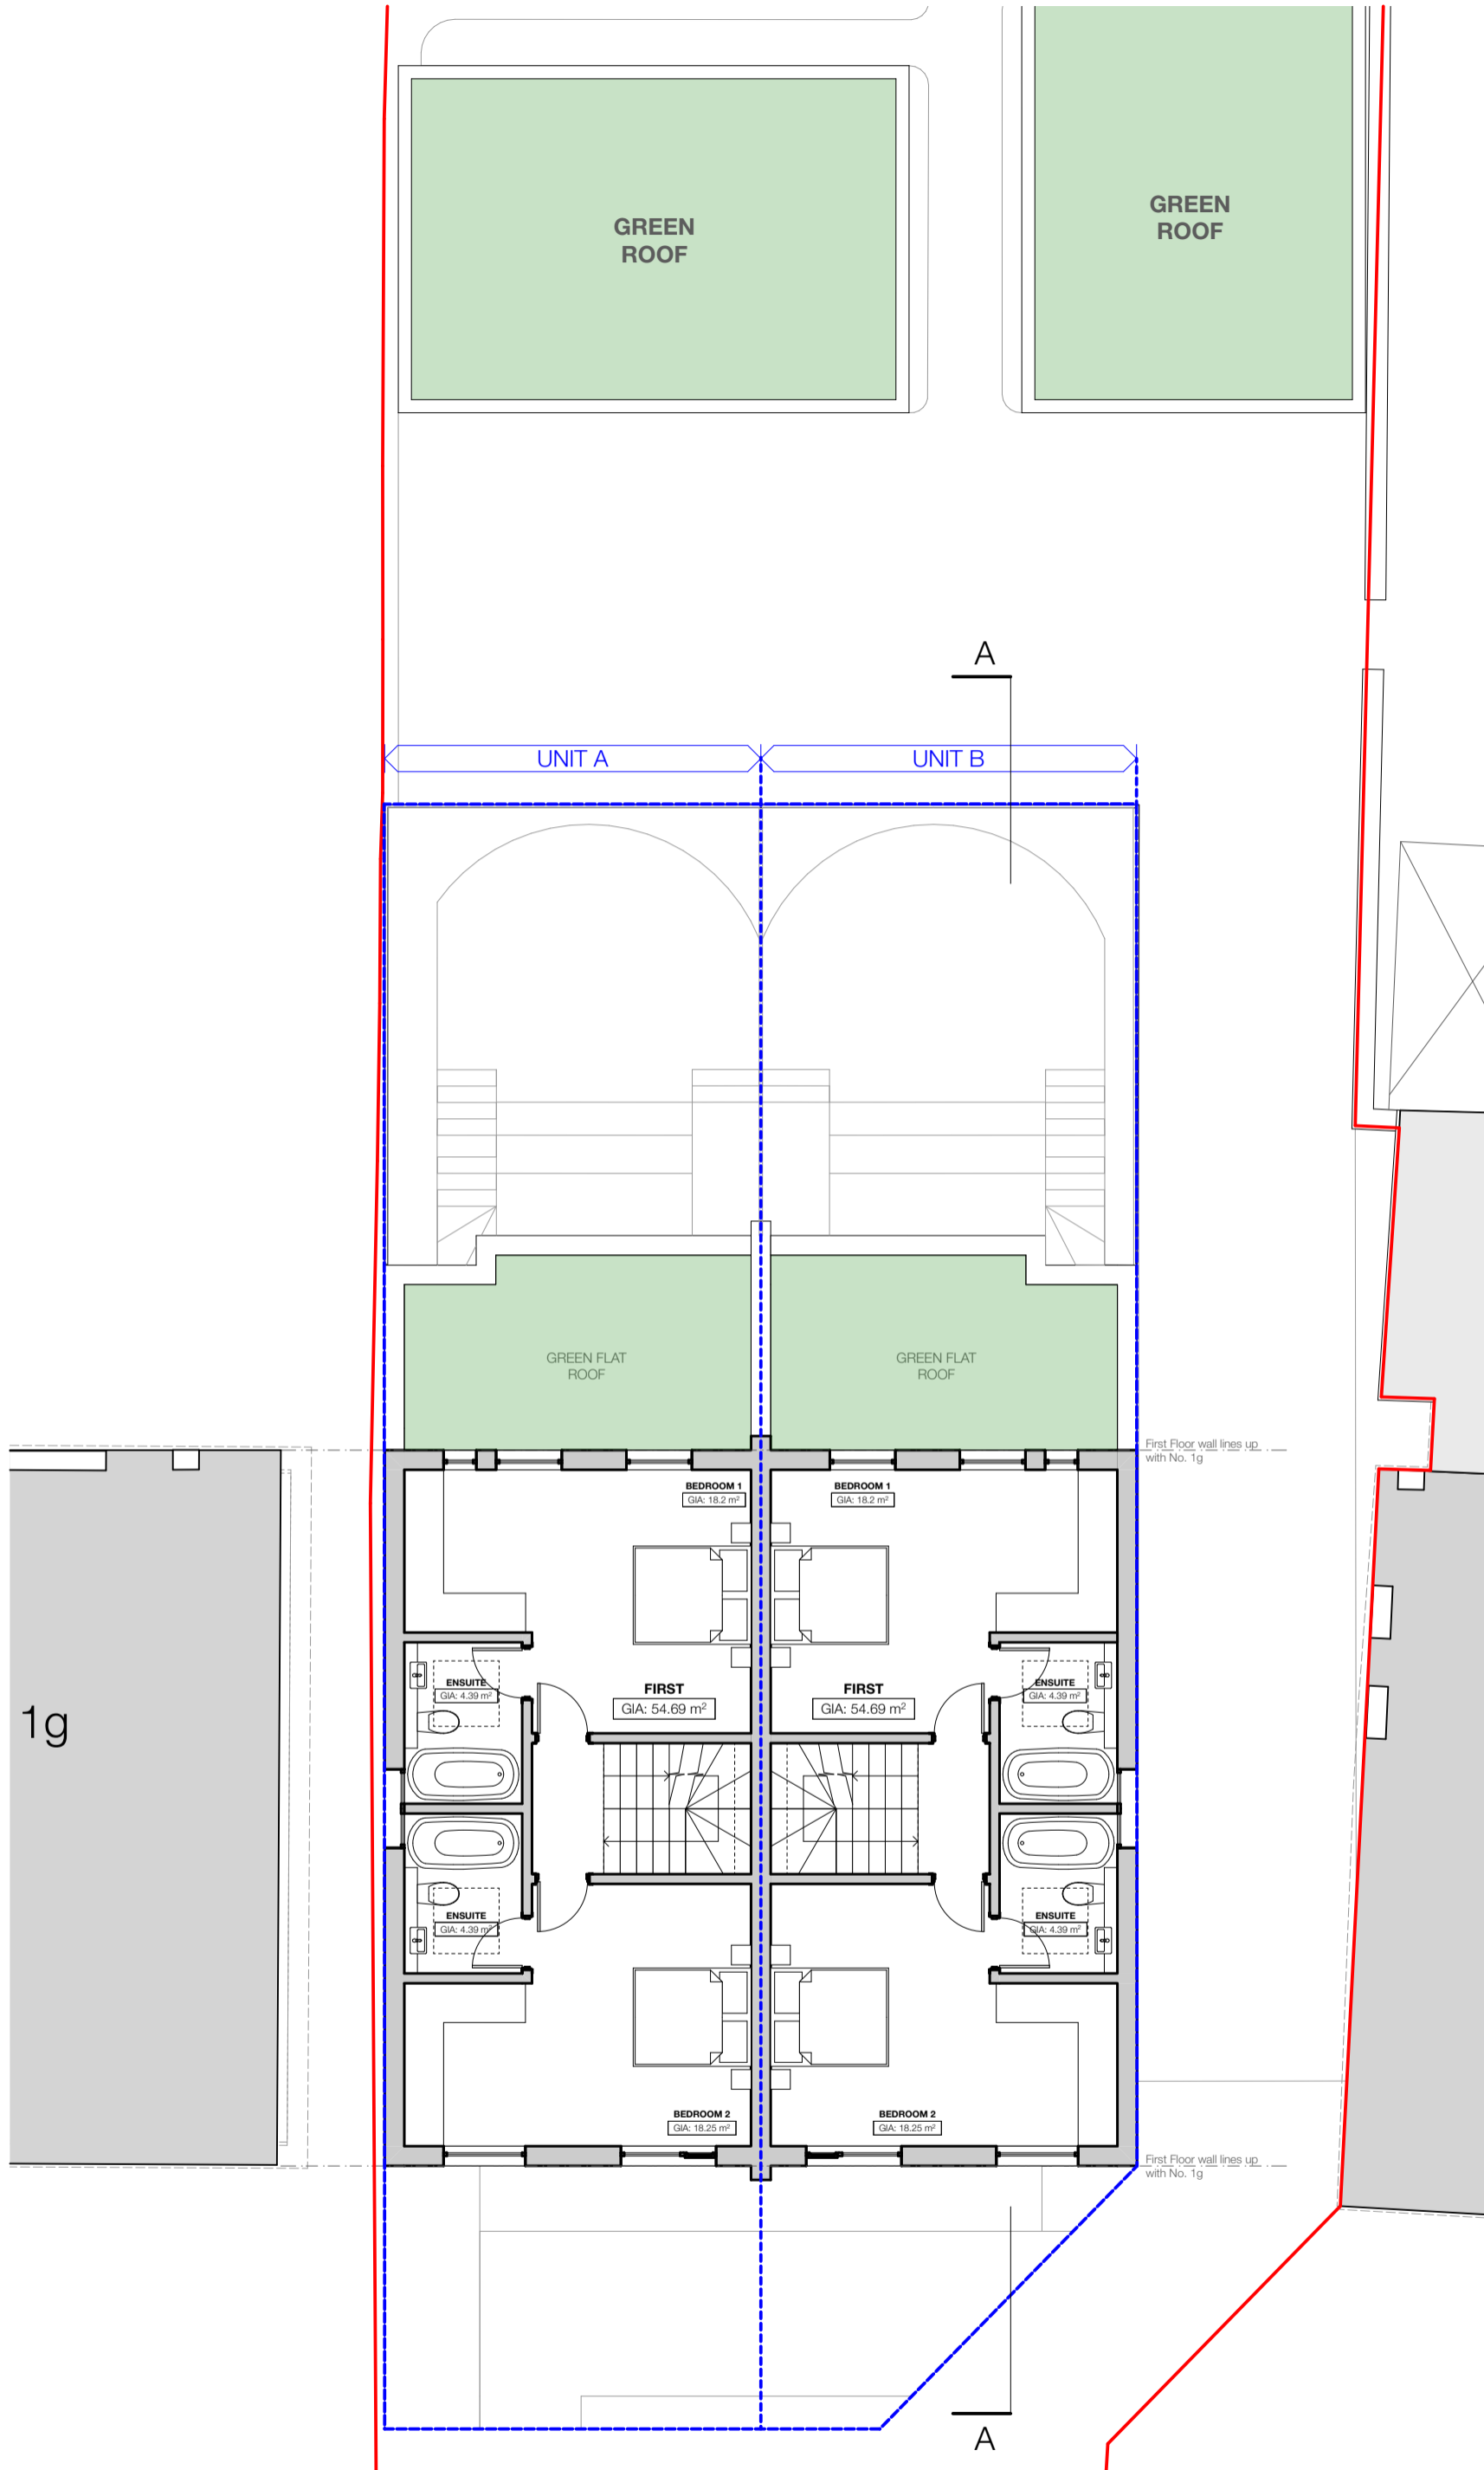

1g

First Floor wall lines up with No. 1g

First Floor wall lines up with No. 1g

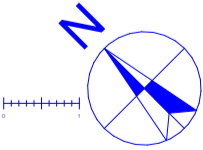

REV	DATE	DRAWN	AMENDMENT



Studios 18-19, 16 Porteus Place,
Clapham, London SW4 0AS
t +44 (0) 20 7924 4555
e info@granit.co.uk
w www.granit.co.uk

Project **Garages at Parsifal**
For **Gary Sugarman**
Project Address **Parsifal House, 521 Finchley Road,
London NW3 7BT**

Drawing No. **1850/P/100/6**
Drawing **First Floor Plan**


Revision
A

Scale **1:100 @ A3** Date **12/04/2021** Drawn **JW & MG**

Purpose **FOR INFORMATION**

Notes IF THIS DRAWING HAS BEEN ISSUED FOR CONSTRUCTION DO NOT SCALE DIRECTLY FROM IT. ALL DIMENSIONS TO BE CHECKED ON-SITE. PLEASE CONTACT ARCHITECT IF YOU REQUIRE CONFIRMATION OF ANY DIMENSIONS. ANY DISCREPANCIES TO BE RAISED WITH CONTRACT ADMINISTRATOR.

File **1850_Parsifal_House_CURRENT.ph**

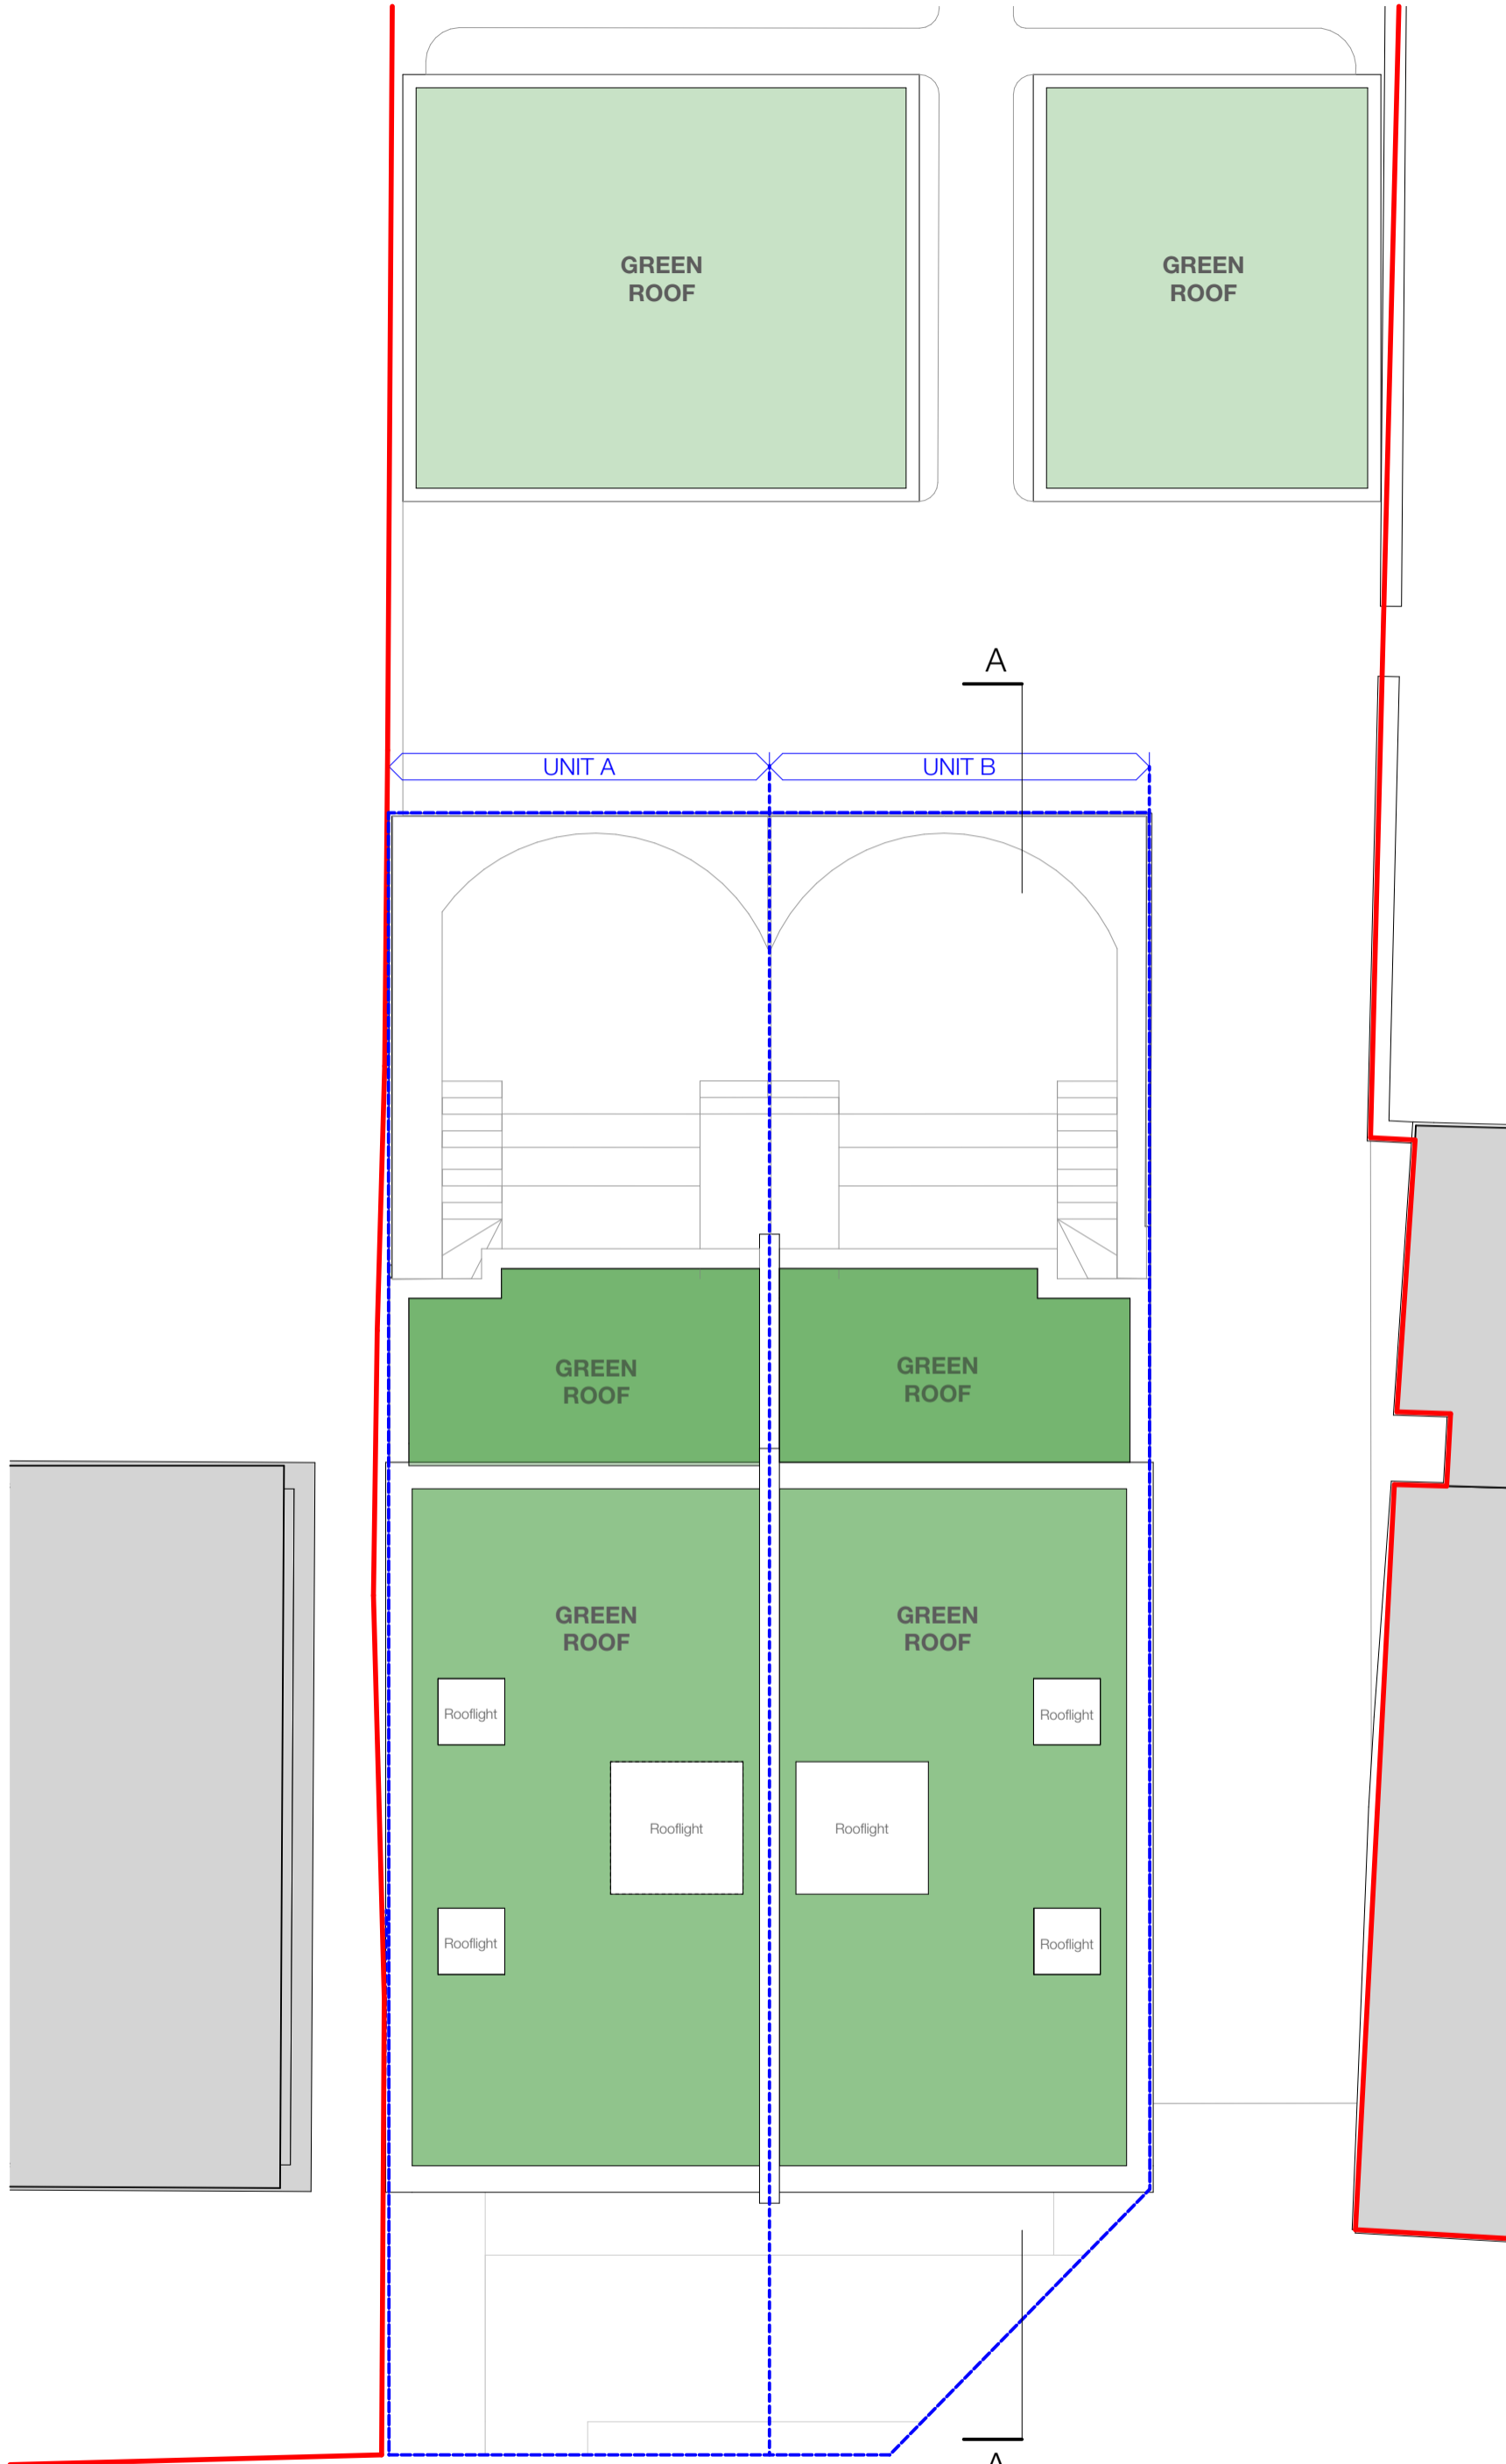

REV	DATE	DRAWN	AMENDMENT



Studios 18-19, 16 Porteus Place,
Clapham, London SW4 0AS

t +44 (0) 20 7924 4555
e info@granit.co.uk
w www.granit.co.uk

THIS DRAWING HAS BEEN PRODUCED FOR THE NAMED CLIENT AND NAMED PROJECT AND IS NOT INTENDED FOR USE BY ANY OTHER PERSON OR FOR ANY OTHER PURPOSE.

Project **Garages at Parsifal**

For **Gary Sugarman**

Project Address **Parsifal House, 521 Finchley Road, London NW3 7BT**

Scale 1:100 @ A3 Date 12/04/2021 Drawn JW & MG

Notes IF THIS DRAWING HAS BEEN ISSUED FOR CONSTRUCTION DO NOT SCALE DIRECTLY FROM IT. ALL DIMENSIONS TO BE CHECKED ON-SITE. PLEASE CONTACT ARCHITECT IF YOU REQUIRE CONFIRMATION OF ANY DIMENSIONS. ANY DISCREPANCIES TO BE RAISED WITH CONTRACT ADMINISTRATOR.



Drawing No. **1850/P/100/7**

Drawing **Roof Plan**

Purpose **FOR INFORMATION**

File 1850_Parsifal_House_CURRENT.ph

Revision **A**

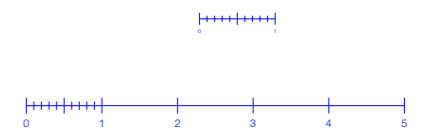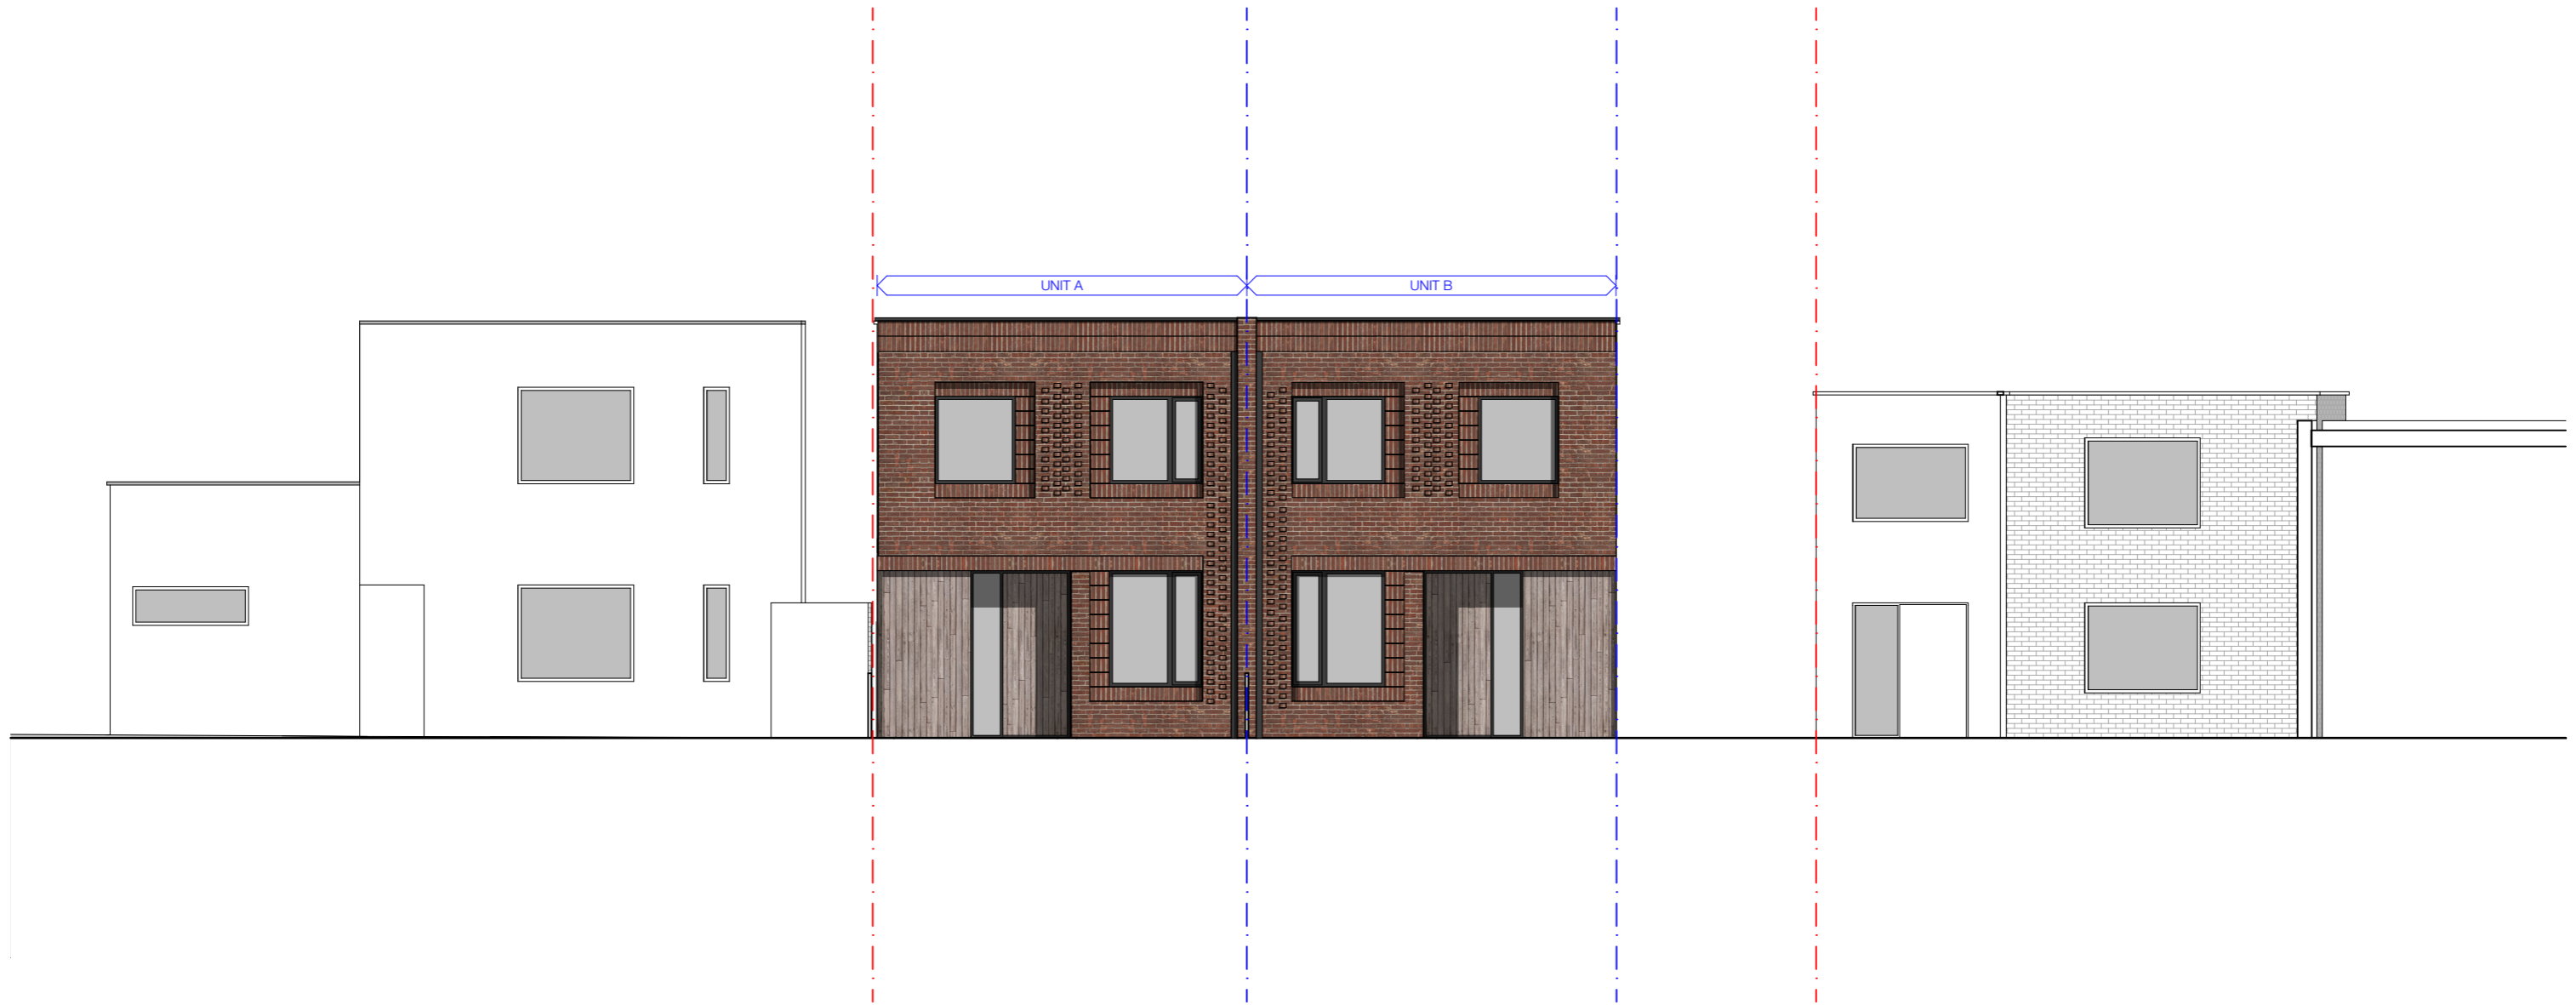

REV	DATE	DRAWN	AMENDMENT



Studios 18-19, 16 Porteus Place,
Clapham, London SW4 0AS
t +44 (0) 20 7924 4555
e info@granit.co.uk
w www.granit.co.uk

© GRANIT CHARTERED ARCHITECTS LTD

THIS DRAWING HAS BEEN PRODUCED FOR THE NAMED CLIENT AND NAMED PROJECT AND IS NOT INTENDED FOR USE BY ANY OTHER PERSON OR FOR ANY OTHER PURPOSE.

Project **Garages at Parsifal**
For **Gary Sugarman**
Project Address **Parsifal House, 521 Finchley Road, London NW3 7BT**

Scale 1:100 @ A3 Date 12/04/2021 Drawn JW & MG

Notes IF THIS DRAWING HAS BEEN ISSUED 'FOR CONSTRUCTION' DO NOT SCALE DIRECTLY FROM IT. ALL DIMENSIONS TO BE CHECKED ON-SITE, PLEASE CONTACT ARCHITECT IF YOU REQUIRE CONFIRMATION OF ANY DIMENSIONS. ANY DISCREPANCIES TO BE RAISED WITH CONTRACT ADMINISTRATOR.

Drawing No. **1850/P/100/8**
Drawing **Front Elevation**

Revision
A

Purpose **FOR INFORMATION**

File 1850_Parsifal_House_CURRENT.pn



REV	DATE	DRAWN	AMENDMENT



Studios 18-19, 16 Porteus Place,
Clapham, London SW4 0AS

t +44 (0) 20 7924 4555
e info@granit.co.uk
w www.granit.co.uk

© GRANIT CHARTERED ARCHITECTS LTD

THIS DRAWING HAS BEEN PRODUCED FOR THE NAMED CLIENT AND NAMED PROJECT AND IS NOT INTENDED FOR USE BY ANY OTHER PERSON OR FOR ANY OTHER PURPOSE.

Project **Garages at Parsifal**

For **Gary Sugarman**

Project Address **Parsifal House, 521 Finchley Road,
London NW3 7BT**

Scale 1:100 @ A3 Date 12/04/2021 Drawn JW & MG

Notes IF THIS DRAWING HAS BEEN ISSUED 'FOR CONSTRUCTION' DO NOT SCALE DIRECTLY FROM IT. ALL DIMENSIONS TO BE CHECKED ON-SITE, PLEASE CONTACT ARCHITECT IF YOU REQUIRE CONFIRMATION OF ANY DIMENSIONS. ANY DISCREPANCIES TO BE RAISED WITH CONTRACT ADMINISTRATOR.

Drawing No. **1850/P/100/9**



Drawing **Rear Elevation**

Purpose **FOR INFORMATION**

File 1850_Parsifal_House_CURRENT.ph

Revision

A

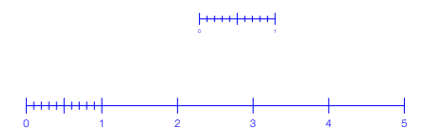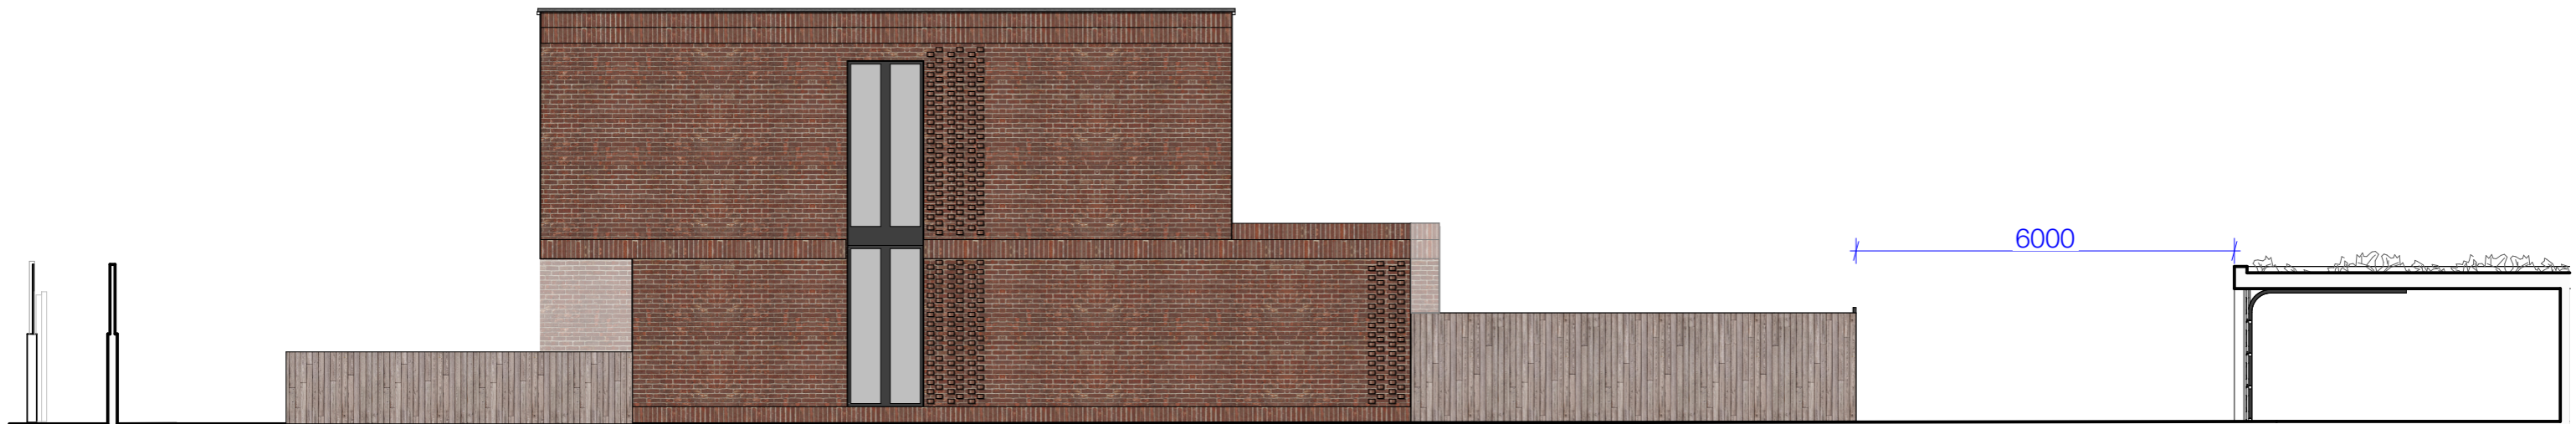

REV	DATE	DRAWN	AMENDMENT



Studios 18-19, 16 Porteus Place,
Clapham, London SW4 0AS
t +44 (0) 20 7924 4555
e info@granit.co.uk
w www.granit.co.uk

© GRANIT CHARTERED ARCHITECTS LTD

THIS DRAWING HAS BEEN PRODUCED FOR THE NAMED CLIENT AND NAMED PROJECT AND IS NOT INTENDED FOR USE BY ANY OTHER PERSON OR FOR ANY OTHER PURPOSE.



Project **Garages at Parsifal**
For **Gary Sugarman**
Project Address **Parsifal House, 521 Finchley Road, London NW3 7BT**

Scale 1:100 @ A3 Date 12/04/2021 Drawn JW & MG

Notes IF THIS DRAWING HAS BEEN ISSUED 'FOR CONSTRUCTION' DO NOT SCALE DIRECTLY FROM IT. ALL DIMENSIONS TO BE CHECKED ON-SITE, PLEASE CONTACT ARCHITECT IF YOU REQUIRE CONFIRMATION OF ANY DIMENSIONS. ANY DISCREPANCIES TO BE RAISED WITH CONTRACT ADMINISTRATOR.

Drawing No. **1850/P/100/10**
Drawing **Side Elevation 1**
Purpose **FOR INFORMATION**
File 1850_Parsifal_House_CURRENT.ph

Revision
A

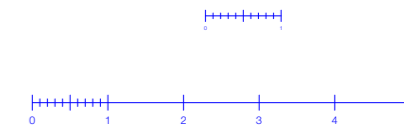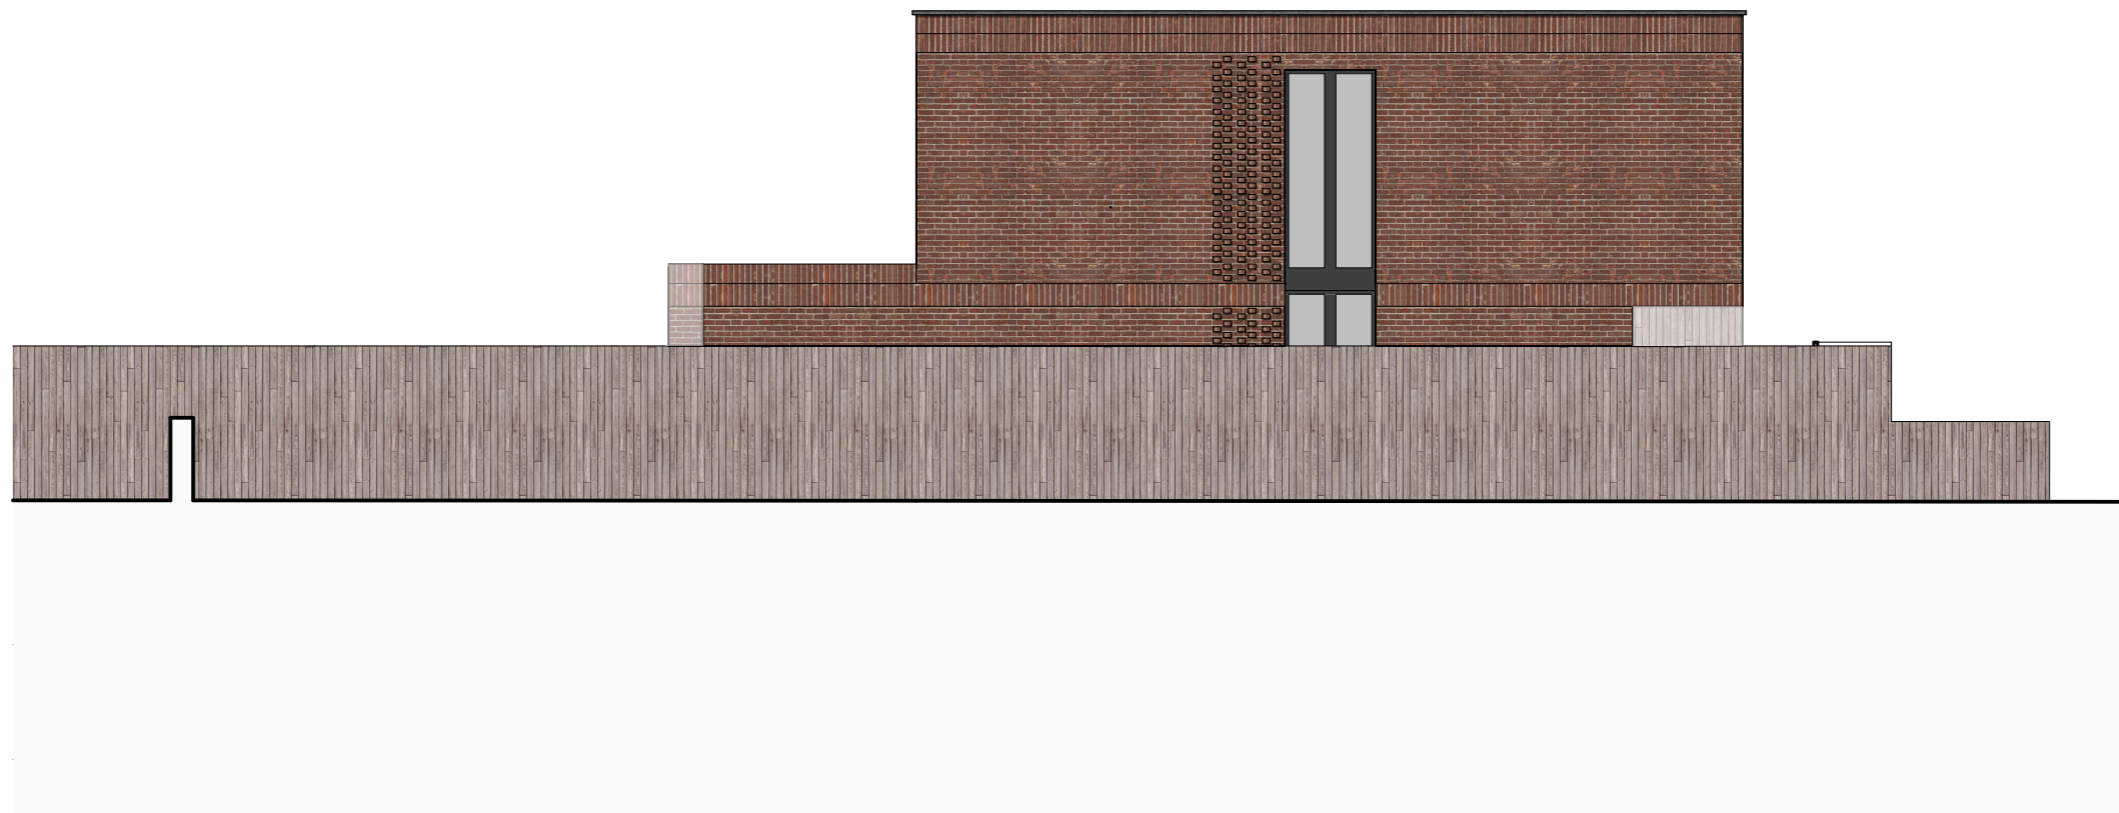

REV	DATE	DRAWN	AMENDMENT



Studios 18-19, 16 Porteus Place,
Clapham, London SW4 0AS
t +44 (0) 20 7924 4555
e info@granit.co.uk
w www.granit.co.uk

© GRANIT CHARTERED ARCHITECTS LTD

THIS DRAWING HAS BEEN PRODUCED FOR THE NAMED CLIENT AND NAMED PROJECT AND IS NOT INTENDED FOR USE BY ANY OTHER PERSON OR FOR ANY OTHER PURPOSE.

Project **Garages at Parsifal**

For **Gary Sugarman**

Project Address **Parsifal House, 521 Finchley Road,
London NW3 7BT**

Scale 1:100 @ A3 Date 12/04/2021 Drawn JW & MG

Notes IF THIS DRAWING HAS BEEN ISSUED 'FOR CONSTRUCTION' DO NOT SCALE DIRECTLY FROM IT. ALL DIMENSIONS TO BE CHECKED ON-SITE, PLEASE CONTACT ARCHITECT IF YOU REQUIRE CONFIRMATION OF ANY DIMENSIONS. ANY DISCREPANCIES TO BE RAISED WITH CONTRACT ADMINISTRATOR.




Drawing No. **1850/P/100/11**

Drawing **Side Elevation 2**

Purpose **FOR INFORMATION**

File 1850_Parsifal_House_CURRENT.ph

Revision
A

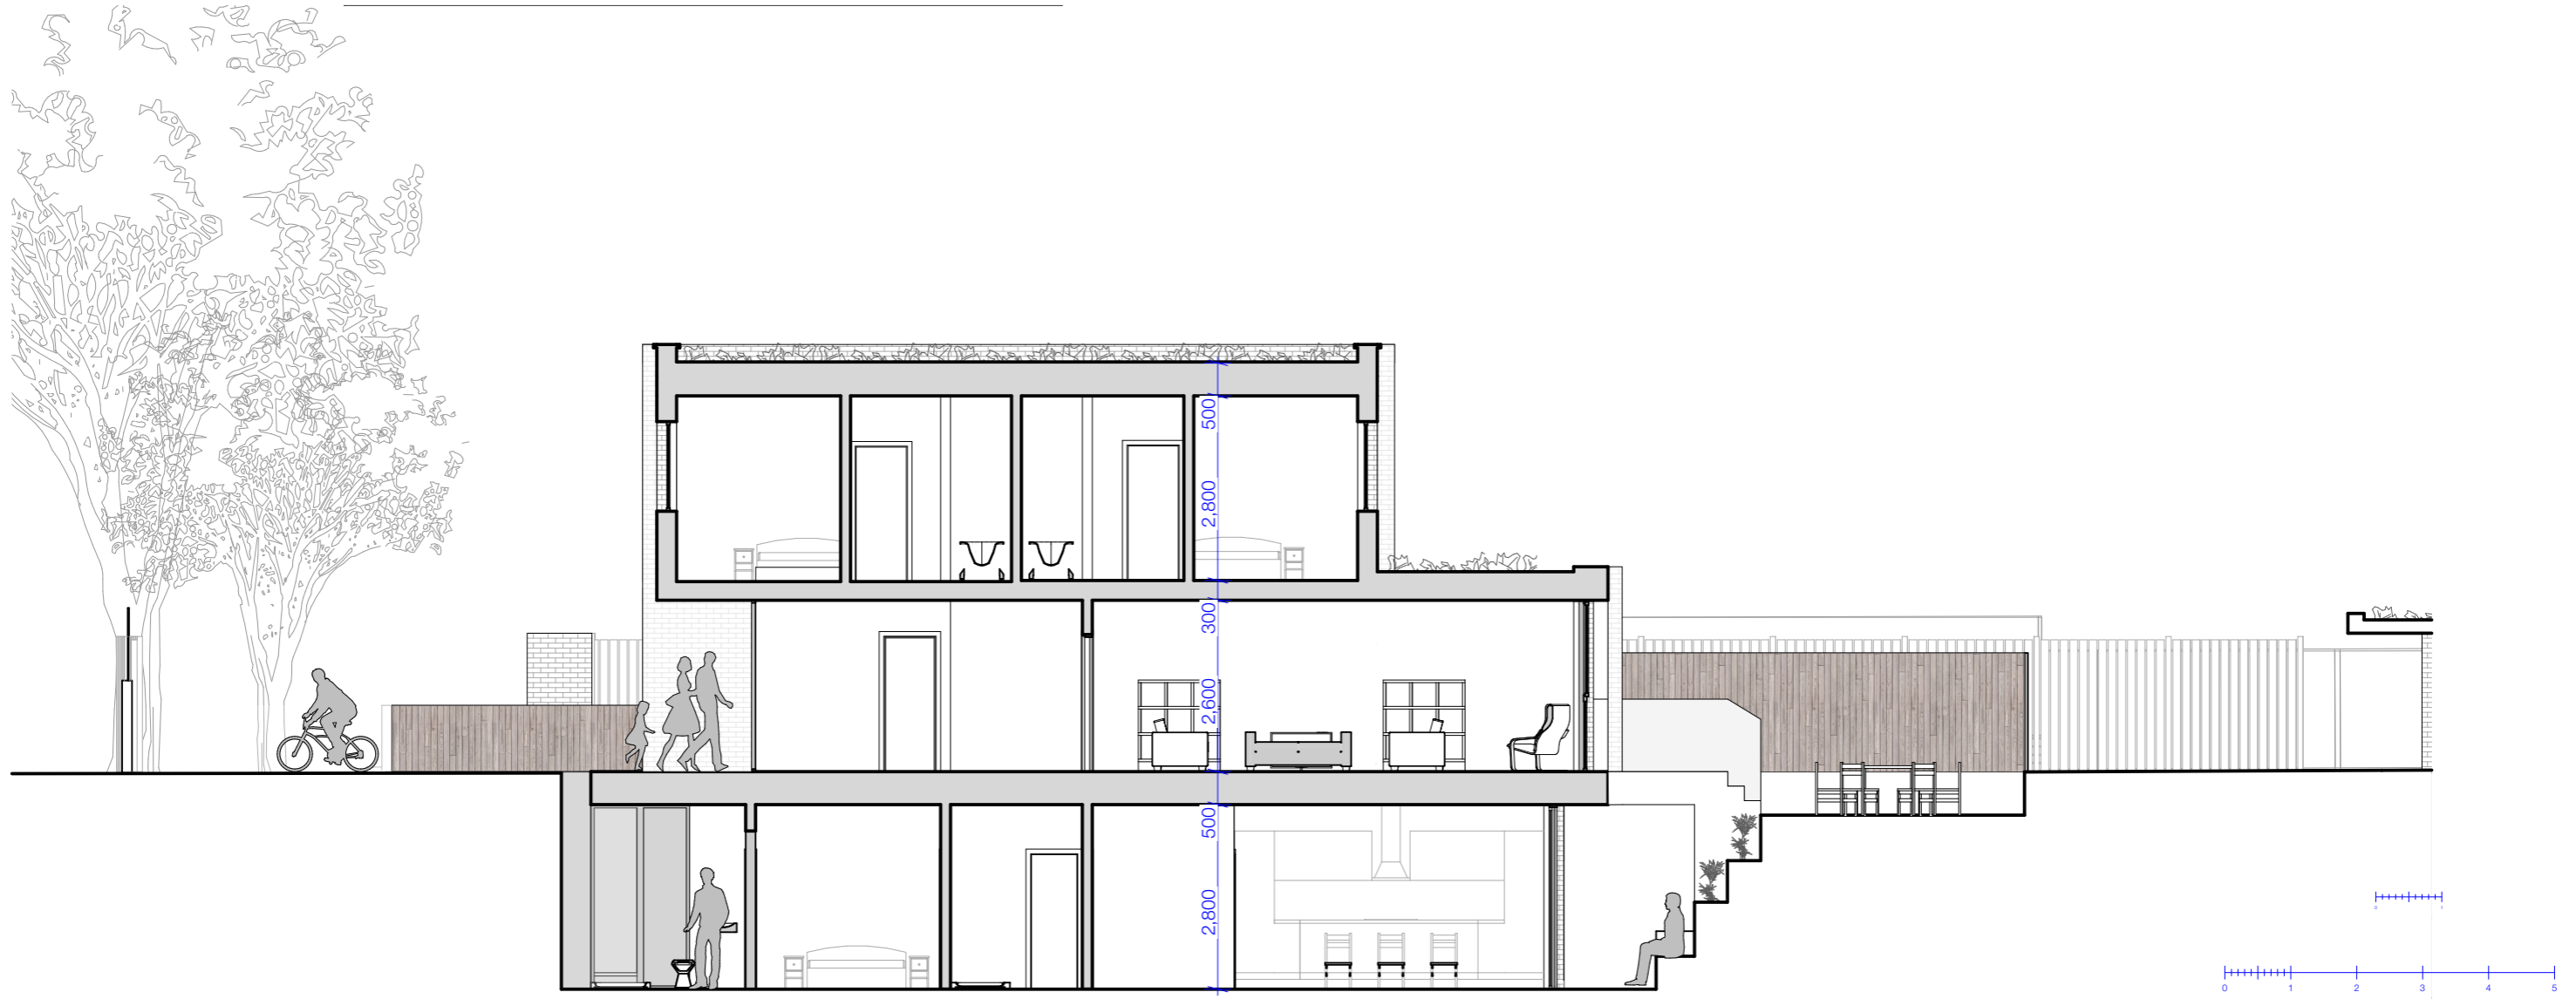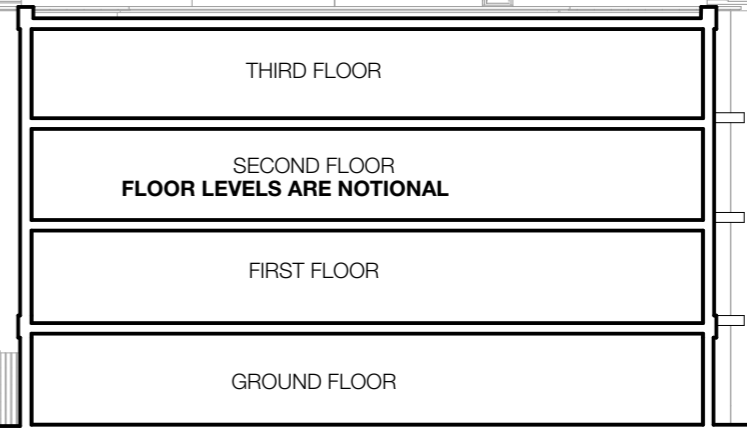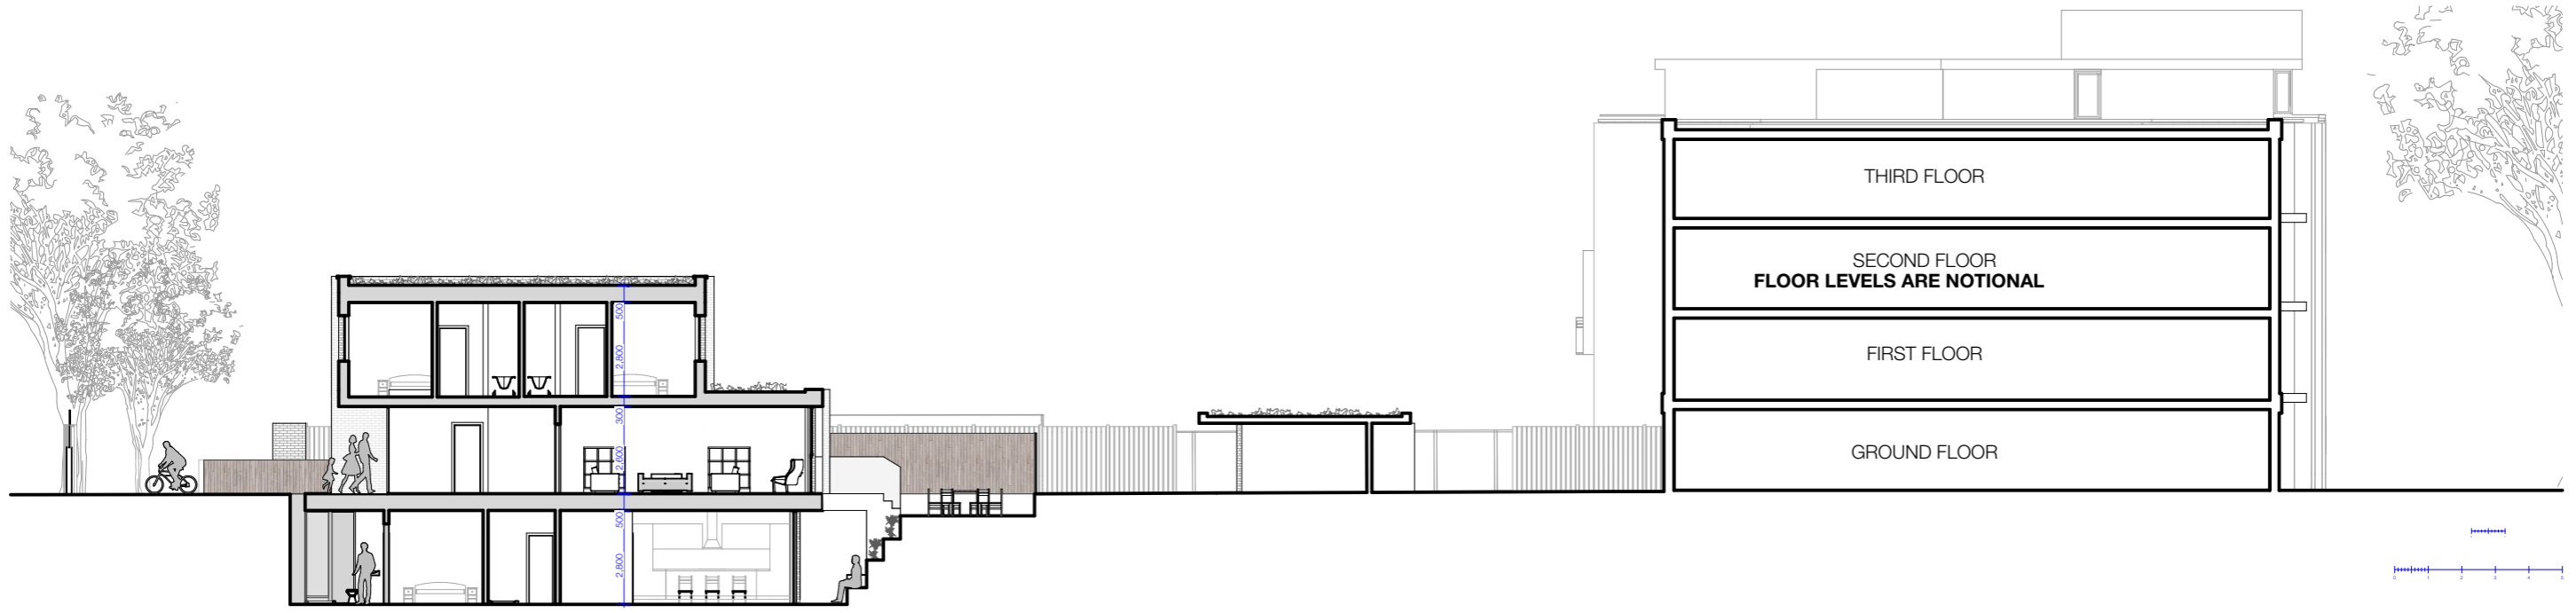

REV	DATE	DRAWN	AMENDMENT
B	12.04.21	MG	Revisions to drawings in accordance with planners comments raised in email 12.04.21



Studios 18-19, 16 Porteus Place,
Clapham, London SW4 0AS
t +44 (0) 20 7924 4555
e info@granit.co.uk
w www.granit.co.uk

© GRANIT CHARTERED ARCHITECTS LTD


Project **Garages at Parsifal**
For **Gary Sugarman**
Project Address **Parsifal House, 521 Finchley Road, London NW3 7BT**

Scale 1:100, 1:200 @ A3 Date 12/04/2021 Drawn JW & MG

Notes IF THIS DRAWING HAS BEEN ISSUED 'FOR CONSTRUCTION' DO NOT SCALE DIRECTLY FROM IT. ALL DIMENSIONS TO BE CHECKED ON-SITE, PLEASE CONTACT ARCHITECT IF YOU REQUIRE CONFIRMATION OF ANY DIMENSIONS. ANY DISCREPANCIES TO BE RAISED WITH CONTRACT ADMINISTRATOR.

Drawing No. **1850/P/100/12**
Drawing **Section AA**
Purpose **FOR INFORMATION**
File 1850_Parsifal_House_CURRENT.pn

Revision **B**

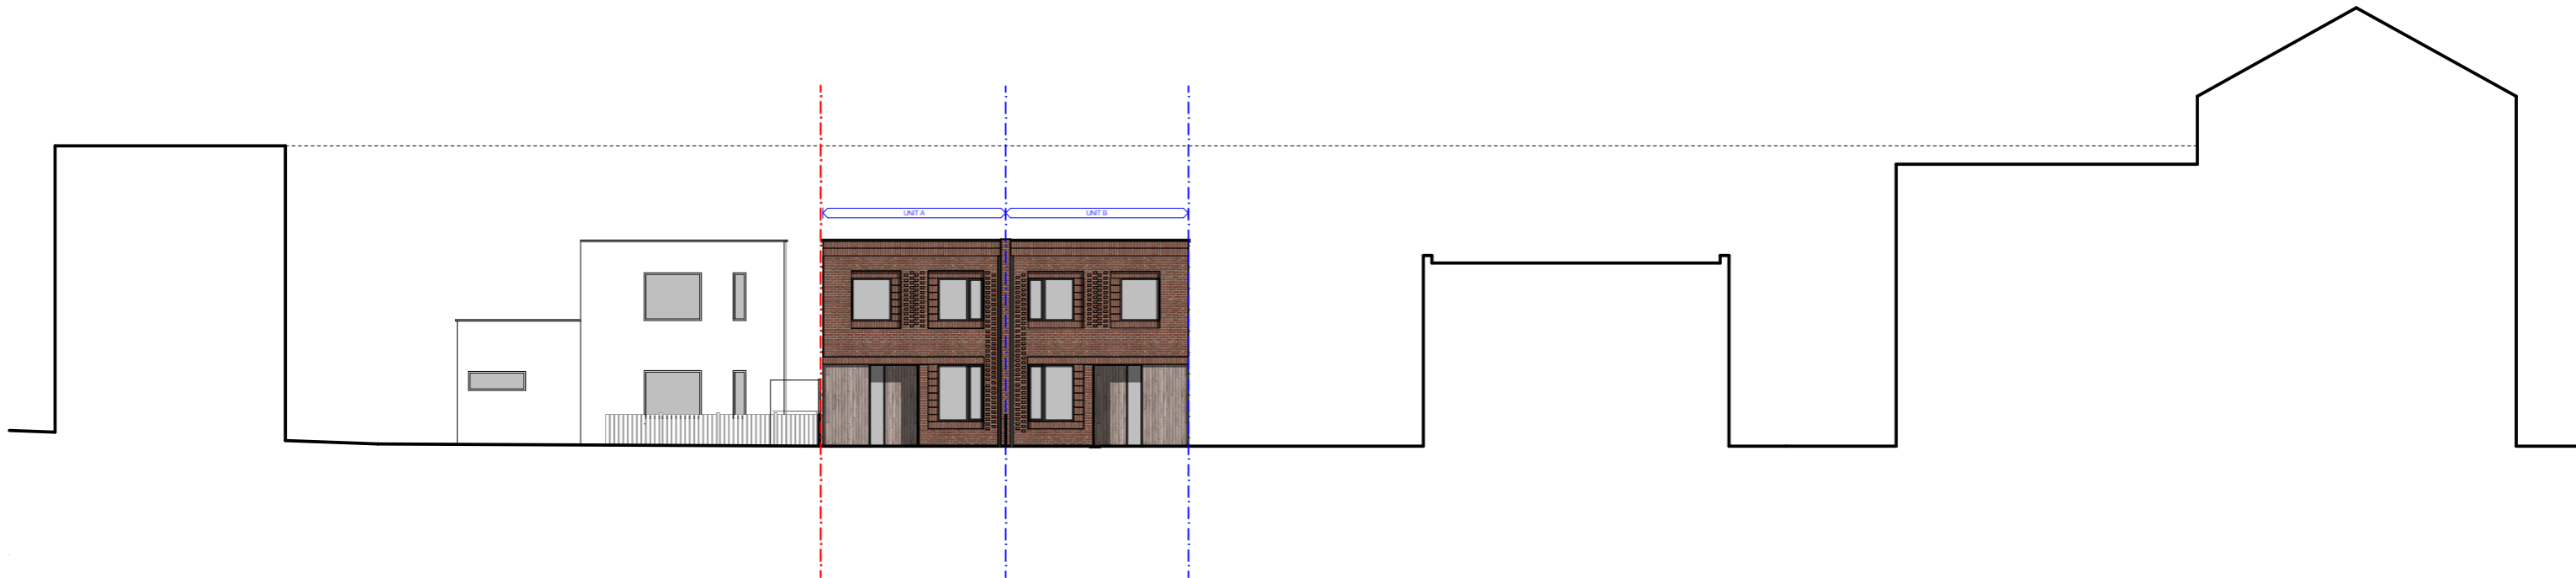

REV	DATE	DRAWN	AMENDMENT



Studios 18-19, 16 Porteus Place,
Clapham, London SW4 0AS
t +44 (0) 20 7924 4555
e info@granit.co.uk
w www.granit.co.uk

© GRANIT CHARTERED ARCHITECTS LTD

THIS DRAWING HAS BEEN PRODUCED FOR THE NAMED CLIENT AND NAMED PROJECT AND IS NOT INTENDED FOR USE BY ANY OTHER PERSON OR FOR ANY OTHER PURPOSE.

Project **Garages at Parsifal**
For **Gary Sugarman**
Project Address **Parsifal House, 521 Finchley Road,
London NW3 7BT**

Scale 1:200 @ A3 Date 12/04/2021 Drawn JW & MG

Notes IF THIS DRAWING HAS BEEN ISSUED 'FOR CONSTRUCTION' DO NOT SCALE DIRECTLY FROM IT. ALL DIMENSIONS TO BE CHECKED ON-SITE, PLEASE CONTACT ARCHITECT IF YOU REQUIRE CONFIRMATION OF ANY DIMENSIONS. ANY DISCREPANCIES TO BE RAISED WITH CONTRACT ADMINISTRATOR.

Drawing No. **1850/P/100/13**
Drawing **Contextual Front Elevation**

Revision

A

Purpose **FOR INFORMATION**

File 1850_Parsifal_House_CURRENT.pht