


**01** Existing Second Floor Plan  
1:50 @ A1

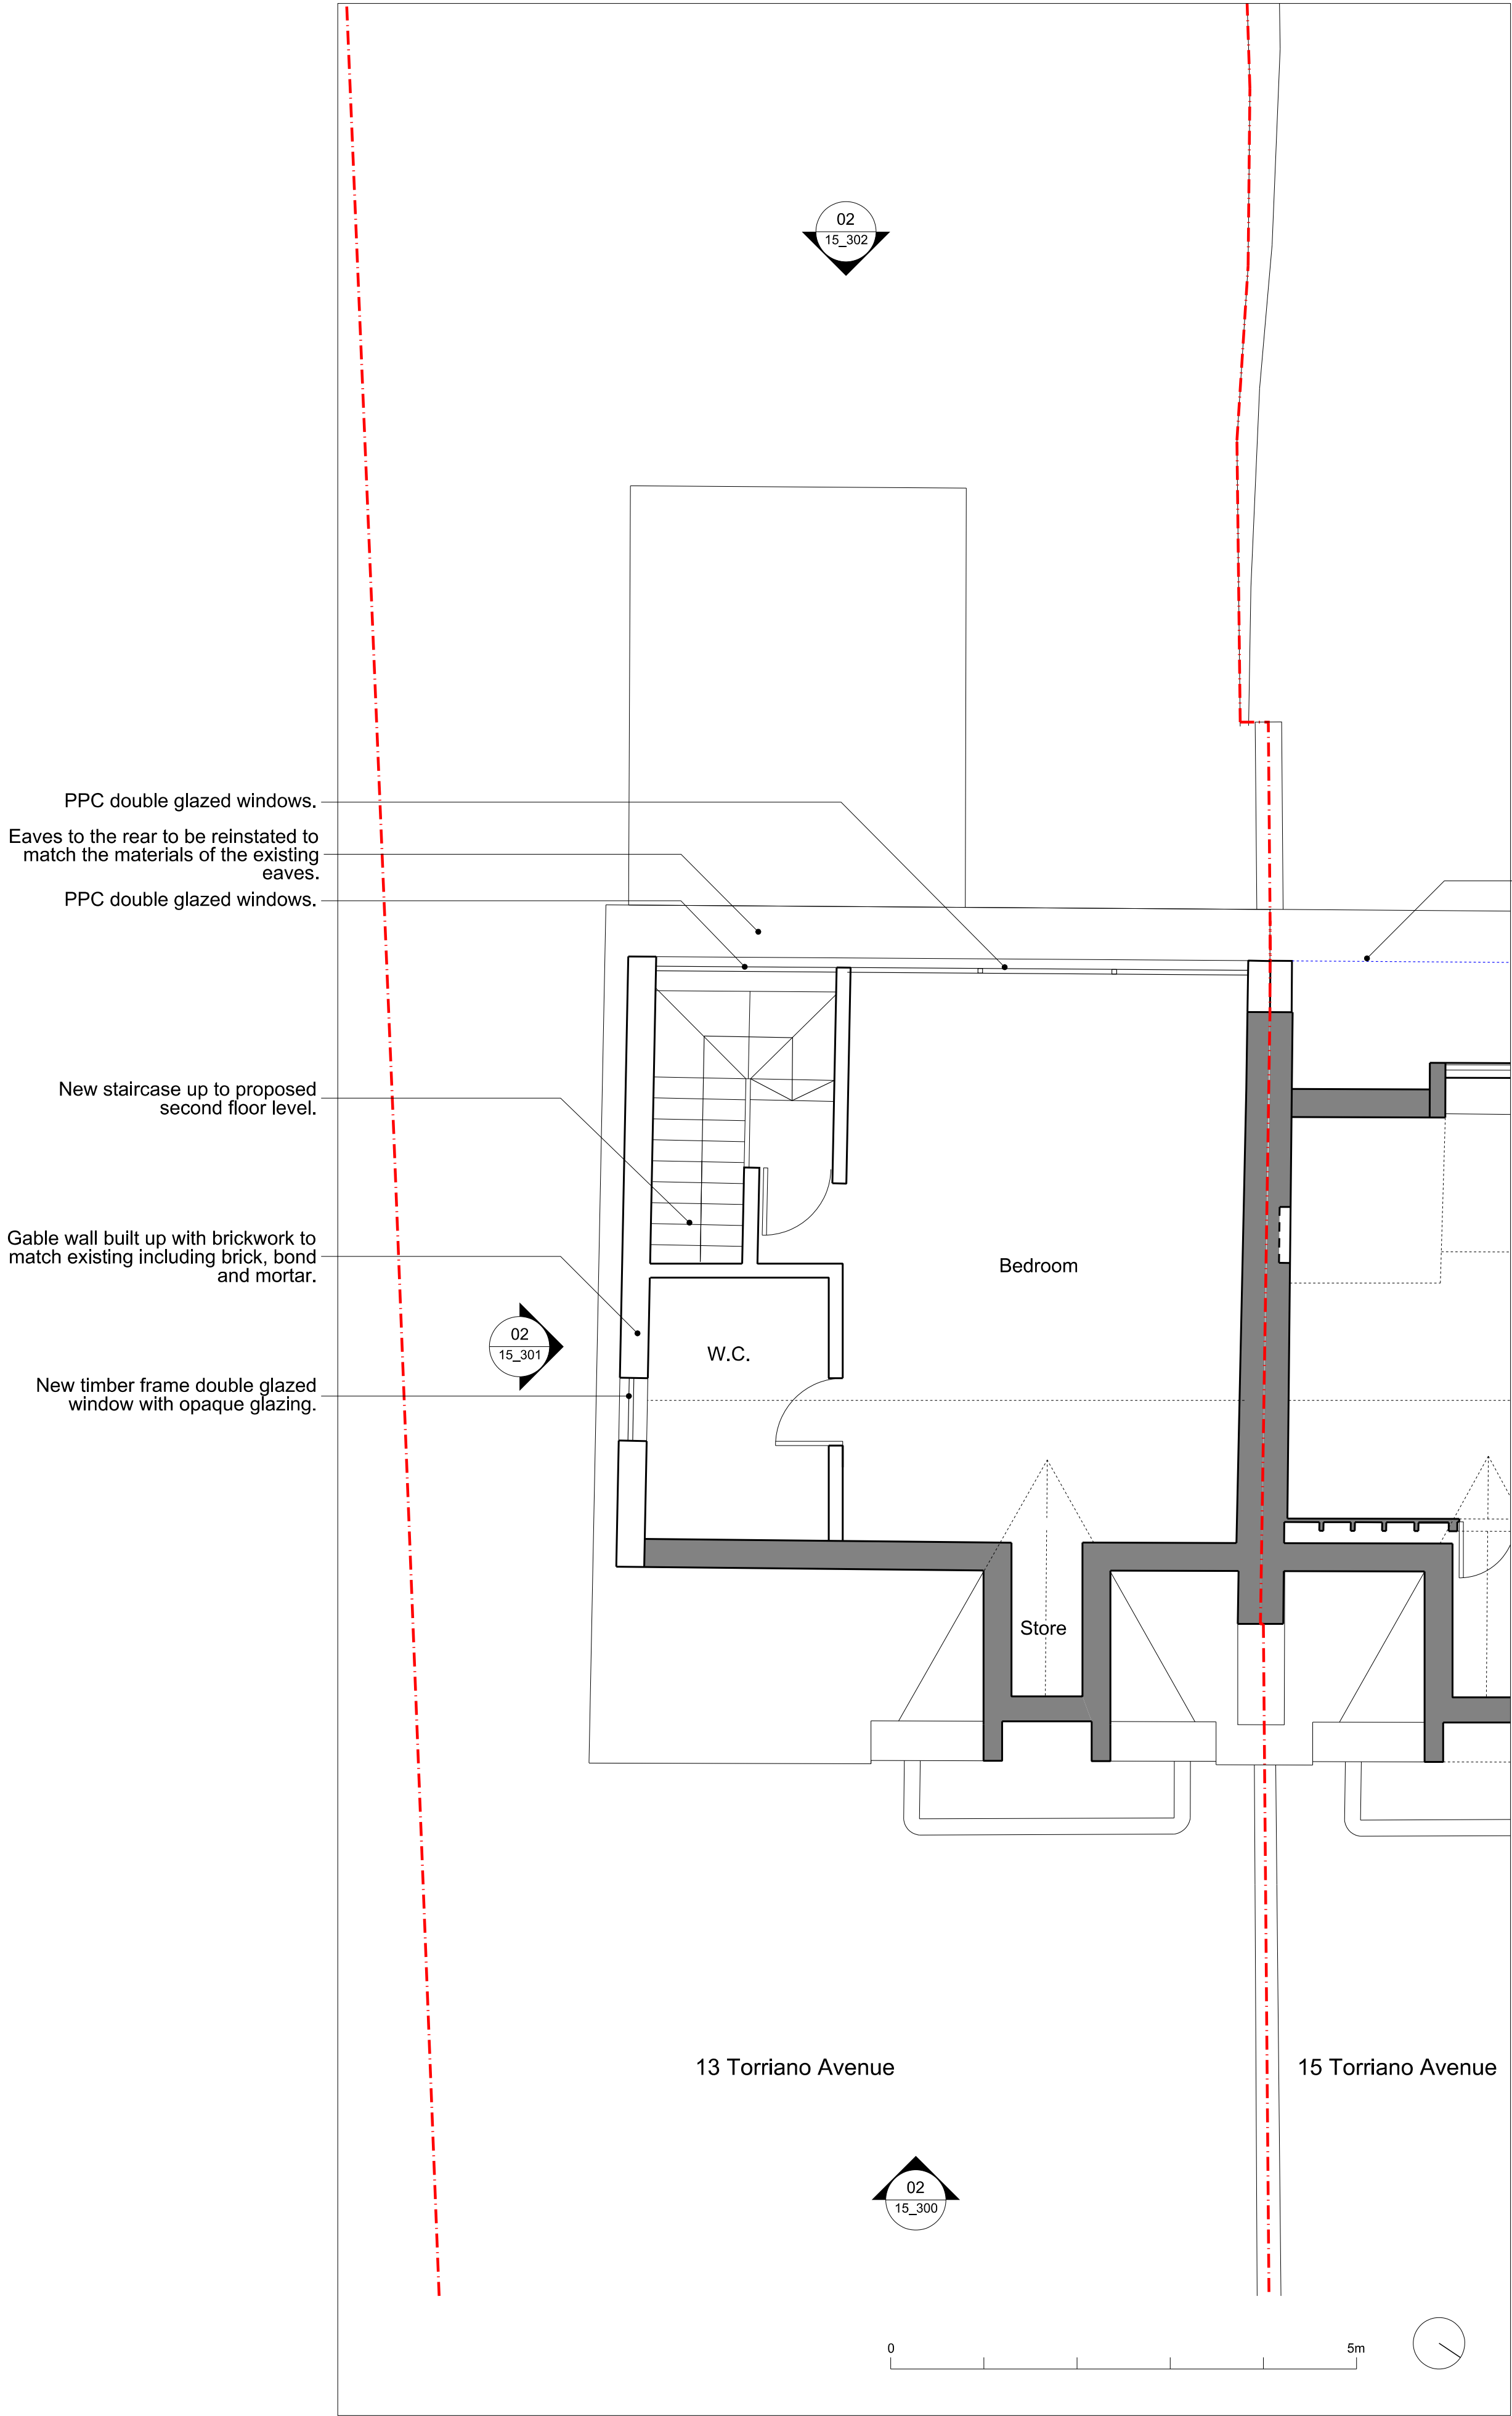

**02** Proposed Second Floor Plan  
1:50 @ A1

- This drawing/document is copyright and owned by Cousins & Cousins Ltd. and for use on the site named on this drawing/document only. No implied license exists.  
- This drawing/document is to be read in conjunction with all Cousins and Cousins specifications and other relevant Cousins & Cousins documentation and all other relevant other information prepared by any other party.  
- All dimensions are in millimetres (mm) UNO. All levels are in meters (m) and are AOD (Above Ordnance Datum) UNO.  
- Do not scale or scale from this drawing/document (printed or electronic versions); use figured dimensions only.

NOTES:

LEGEND:				
---	Site Boundary			
■	Existing building fabric retained			
□	New element			
■	Adjacent buildings			
■	Below ground level (not surveyed)			

Rev	Date	Reason For Issue	Rev'd	Appr'd
P1	13/04/2021	Certificate of Lawful Development	AB	SPH

Project  
**13 Torriano Avenue  
NW5 2SN**

Client  
**Diana Quick**

Title  
**Existing & Proposed  
Second Floor Plan**

Status  
**Certificate of Lawful Development**

Project Number	Date	Scale @ ISO A1
21004	13/04/2021	1:50

Drawing Number  
**15\_102**

Revision	Suitability	Drawn By	Appr'd By	Data Classification
P1		AB	SPH	

**cousins**  
**cousins**

Cousins & Cousins Ltd.  
Bedford House  
125-133 Camden High Street  
London  
NW1 7JR  
Company Reg. No.: 82138510  
Info@cousinsandcousins.com  
www.cousinsandcousins.com