



- This drawing/document is copyright and owned by Cousins & Cousins Ltd. and for use on the site named on this drawing/document only. No implied license exists.
 - This drawing/document is to be read in conjunction with all Cousins and Cousins specifications and other relevant Cousins & Cousins documentation and all other relevant information prepared by any other party.
 - All dimensions are in millimetres (mm) UNO. All levels are in meters (m) and are AOD (Above Ordnance Datum) UNO.
 - Do not scale or scale from this drawing/document (printed or electronic versions); use figured dimensions only.

NOTES:

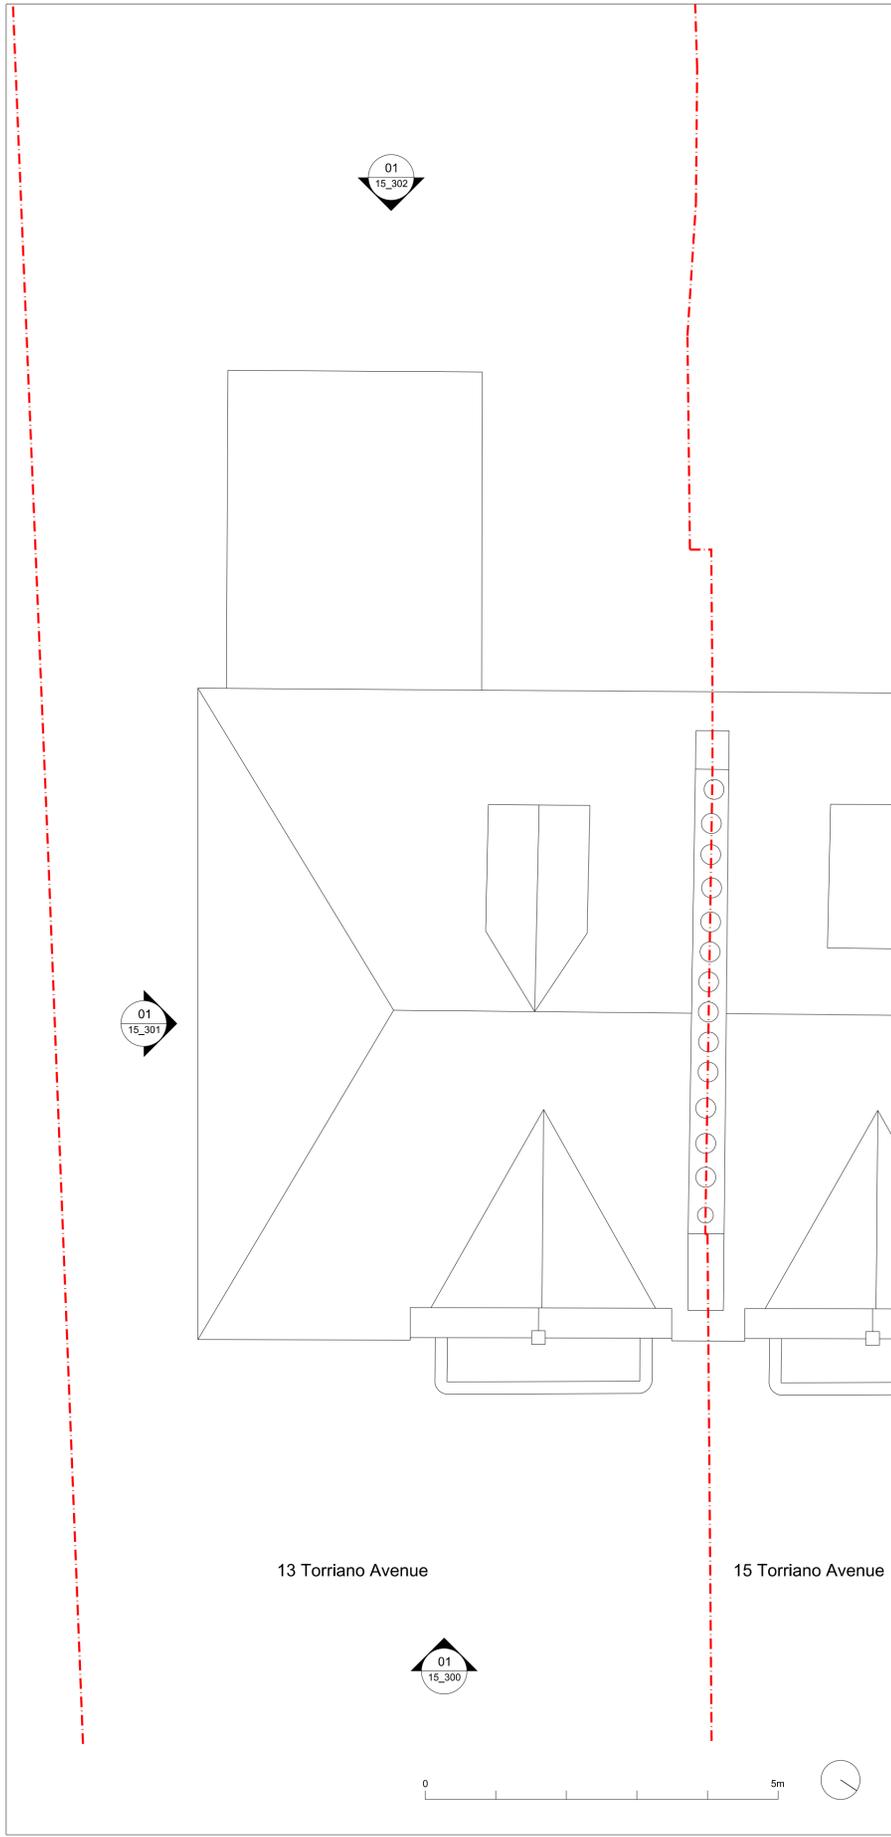

01 Existing Roof Plan
1:50 @ A1

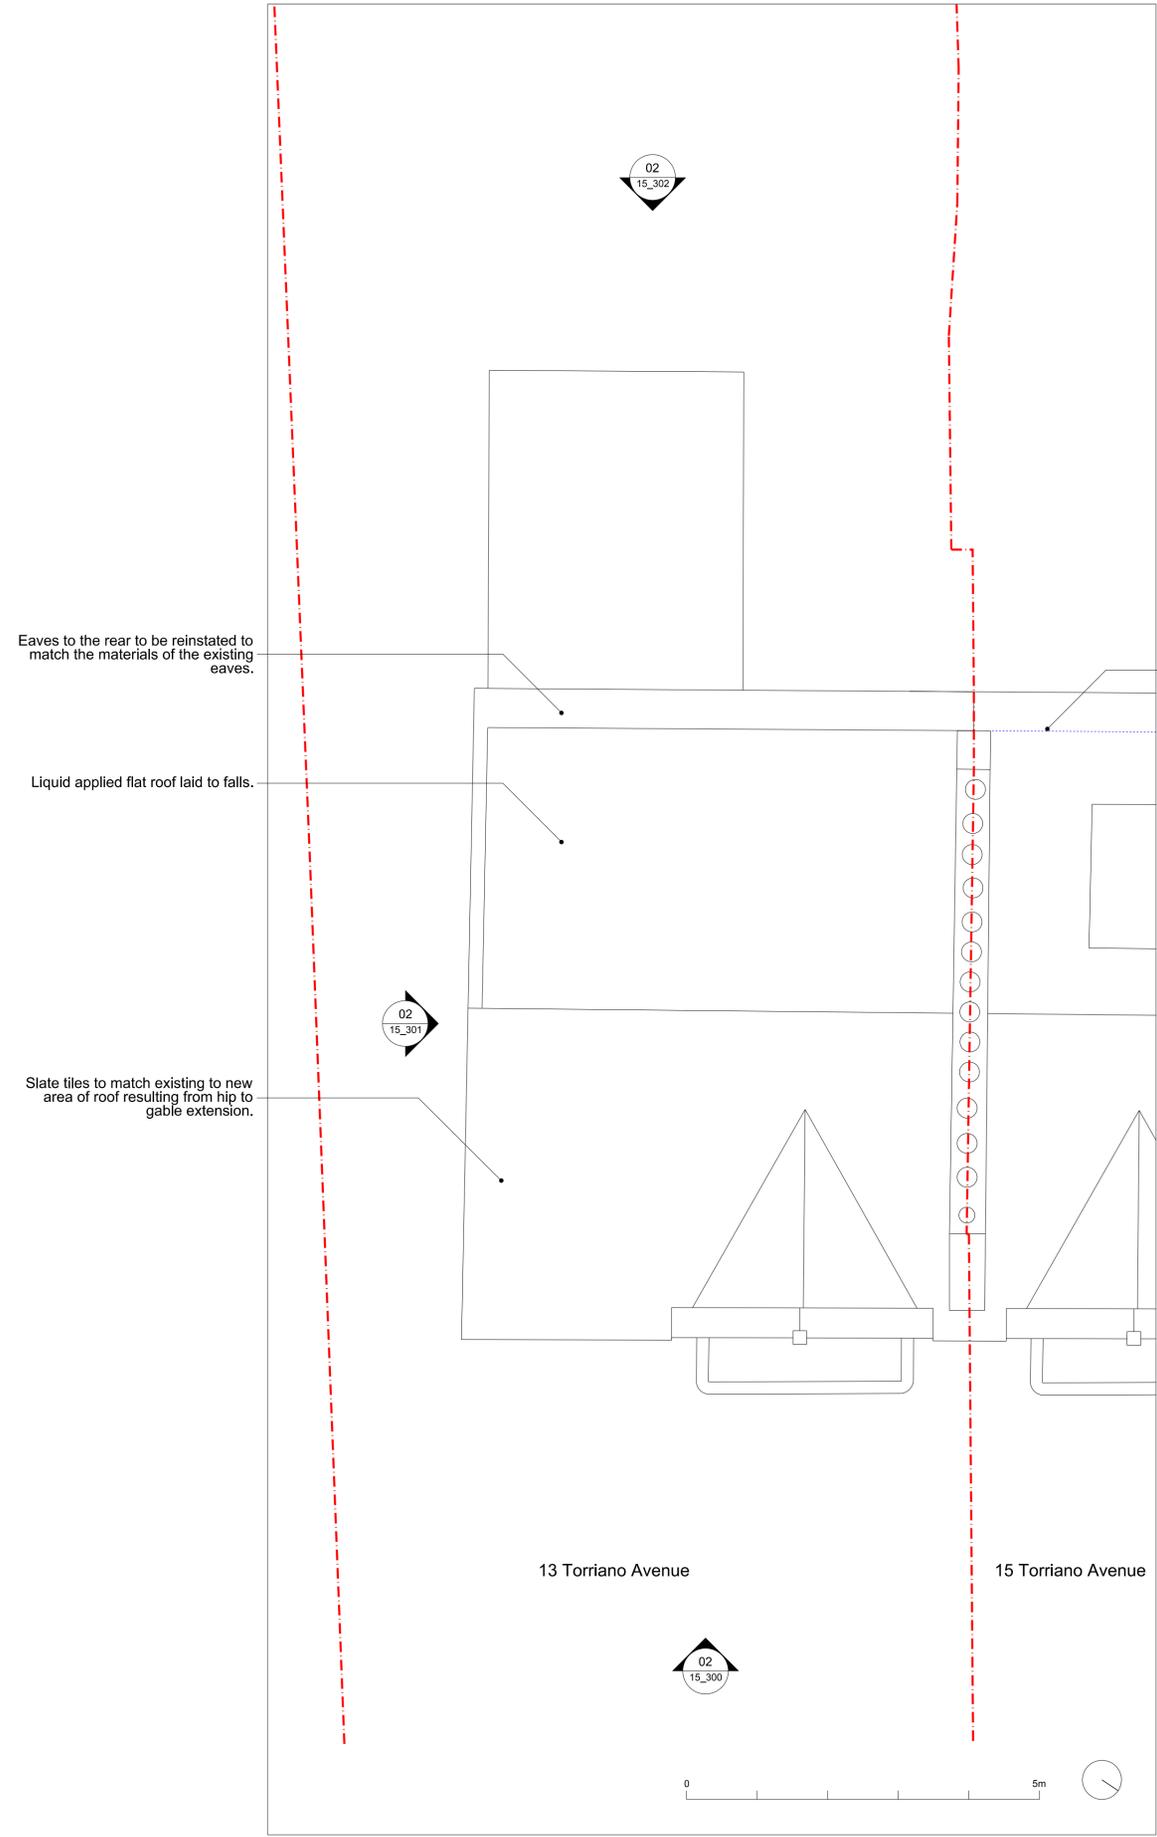

02 Proposed Roof Plan
1:50 @ A1

LEGEND:

- - - - Site Boundary
- Existing building fabric retained
- New element
- Adjacent buildings
- Below ground level (not surveyed)

Rev	Date	Reason For Issue	Rev'd	Appr'd
P1	13/04/2021	Certificate of Lawful Development	AB	SPH

Project
13 Torriano Avenue
NW5 2SN

Client
Diana Quick

Title
Existing & Proposed
Roof Plan

Status
Certificate of Lawful Development

Project Number	Date	Scale @ ISO A1
21004	13/04/2021	1:50

Drawing Number
15_103

Revision	Suitability	Drawn By	Appr'd By	Data Classification
P1		AB	SPH	

cousins

cousins

Cousins & Cousins Ltd.
 Bedford House
 125-133 Camden High Street
 London
 NW1 7JR
 Company Reg. No.: 82138510
 Info@cousinsandcousins.com
 www.cousinsandcousins.com