




Rear elevation to nr.51



The space between nr.50 & nr.51



The existing rear well to nr.51a

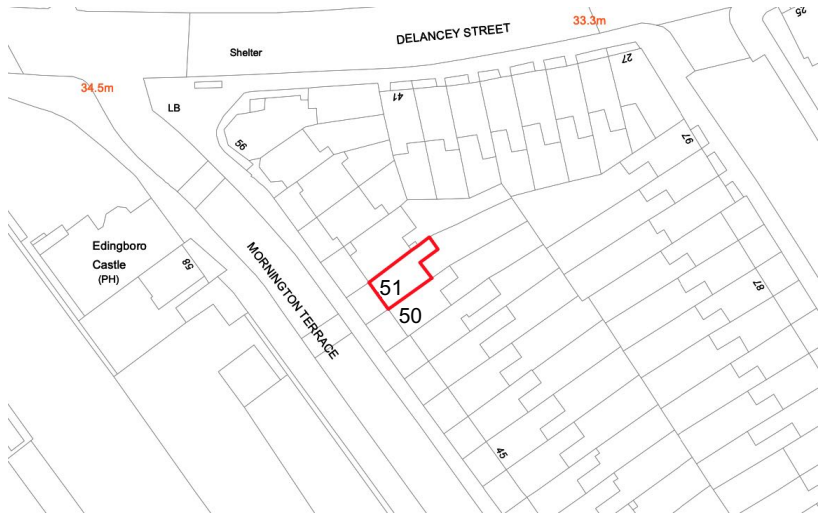


Reproduced from an Ordnance Survey Map with permission of the Controller of the Stationery Office
Crown Copyright reserved
Licence No. 100007094

EXISTING CONTEXT PHOTOS

OS LOCATION MAP

Scale 1:1250 approx.

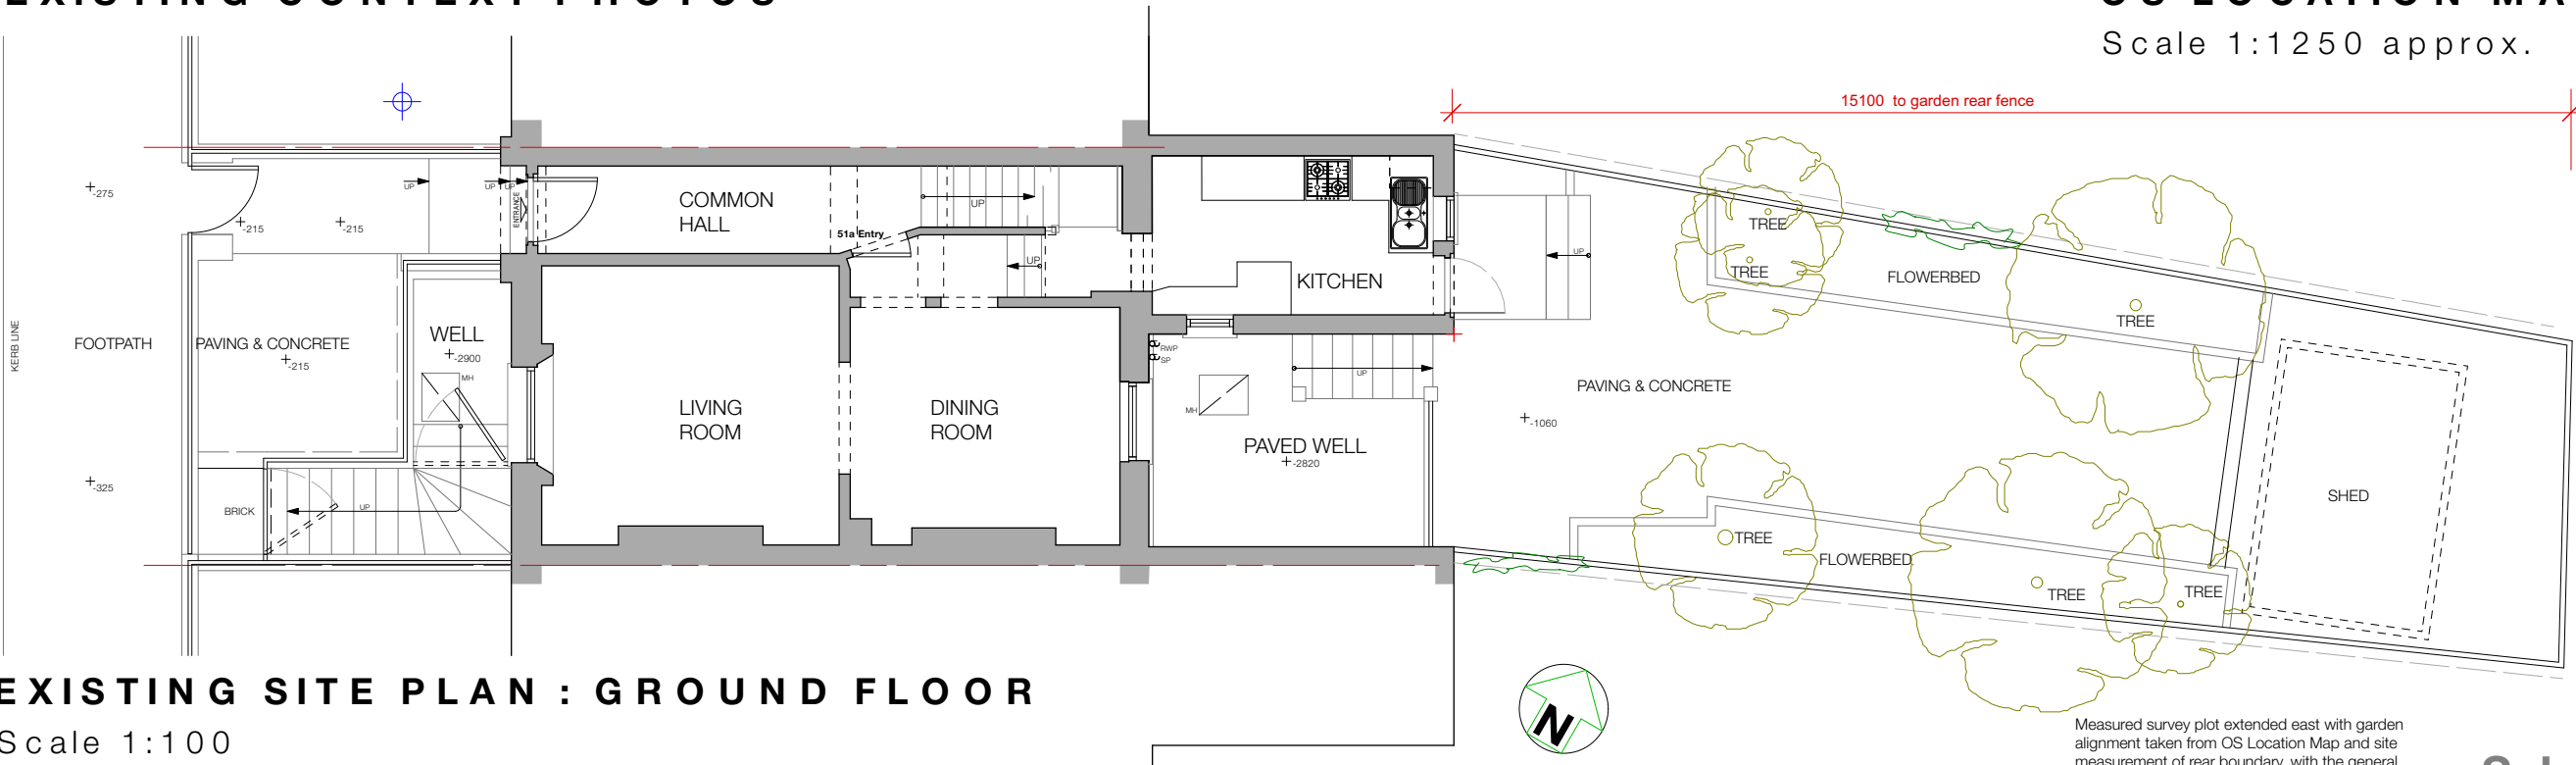

EXISTING SITE PLAN : GROUND FLOOR

Scale 1:100

1:100 0m 1m 5m 10m

1. This drawing has been based upon a measured survey by others. As a result, considerable attention to the dimensions of any proposed works must be applied, taking site dimensions and templates as necessary.
2. While this drawing can be used as a base drawing for construction purposes, it is VERY IMPORTANT that all dimensions are checked carefully before any work commences or any materials are ordered.
3. This drawing can be used as part of a planning application, although your planning officer may ask for more specific information about some aspects of the design. For further information ask your architect.

4. Where applicable, a suitable Structural Engineer and/or a Party Wall Surveyor should be consulted. Although as far as possible these instances have been indicated, this is not necessarily exhaustive and the whole scope of proposed works should be reviewed.
5. Unless other arrangements have been specifically made, your building contractor should serve a Building Notice, as and where applicable, to your local authority to satisfy the requirements of the Building Regulations. Your building contractor should also liaise with the Building Control Officer regarding routine inspections of the work.

This is a 'Scheme Level Drawing' and is intended to illustrate the general arrangement of the project proposals. As it stands this drawing does not include all of the detail necessary for a full plans building regulations application.

While this drawing can be used as a drawing for initial construction enquiries. It is important to discuss, with your architect & builder together, where more detail would be appropriate.

All dimensions are in millimetres
All dimensions to be checked on site
© Architect Your Home

REVISIONS	Date	Inl
A	18/03/2021	AB
Update garden & well from 17.3.21 site survey		

Architect Your Home Licensee:
Architect Your Home Camden
4 Dartmouth Park Road
London NW5 1SY
Tel: 020 7485 3133


Project name:
51A Mornington Terrace
London, NW1 7RT

Scheme Level

from measured survey by others


Drawing name: OS LOCATION; EXISTING SITE PLAN		
Date: 22/02/2021	Job no: 08-293	Drawing no: 01
Scale: 1:100@A3	Revision: A	Drawn by: NB/AB

architectyourhome

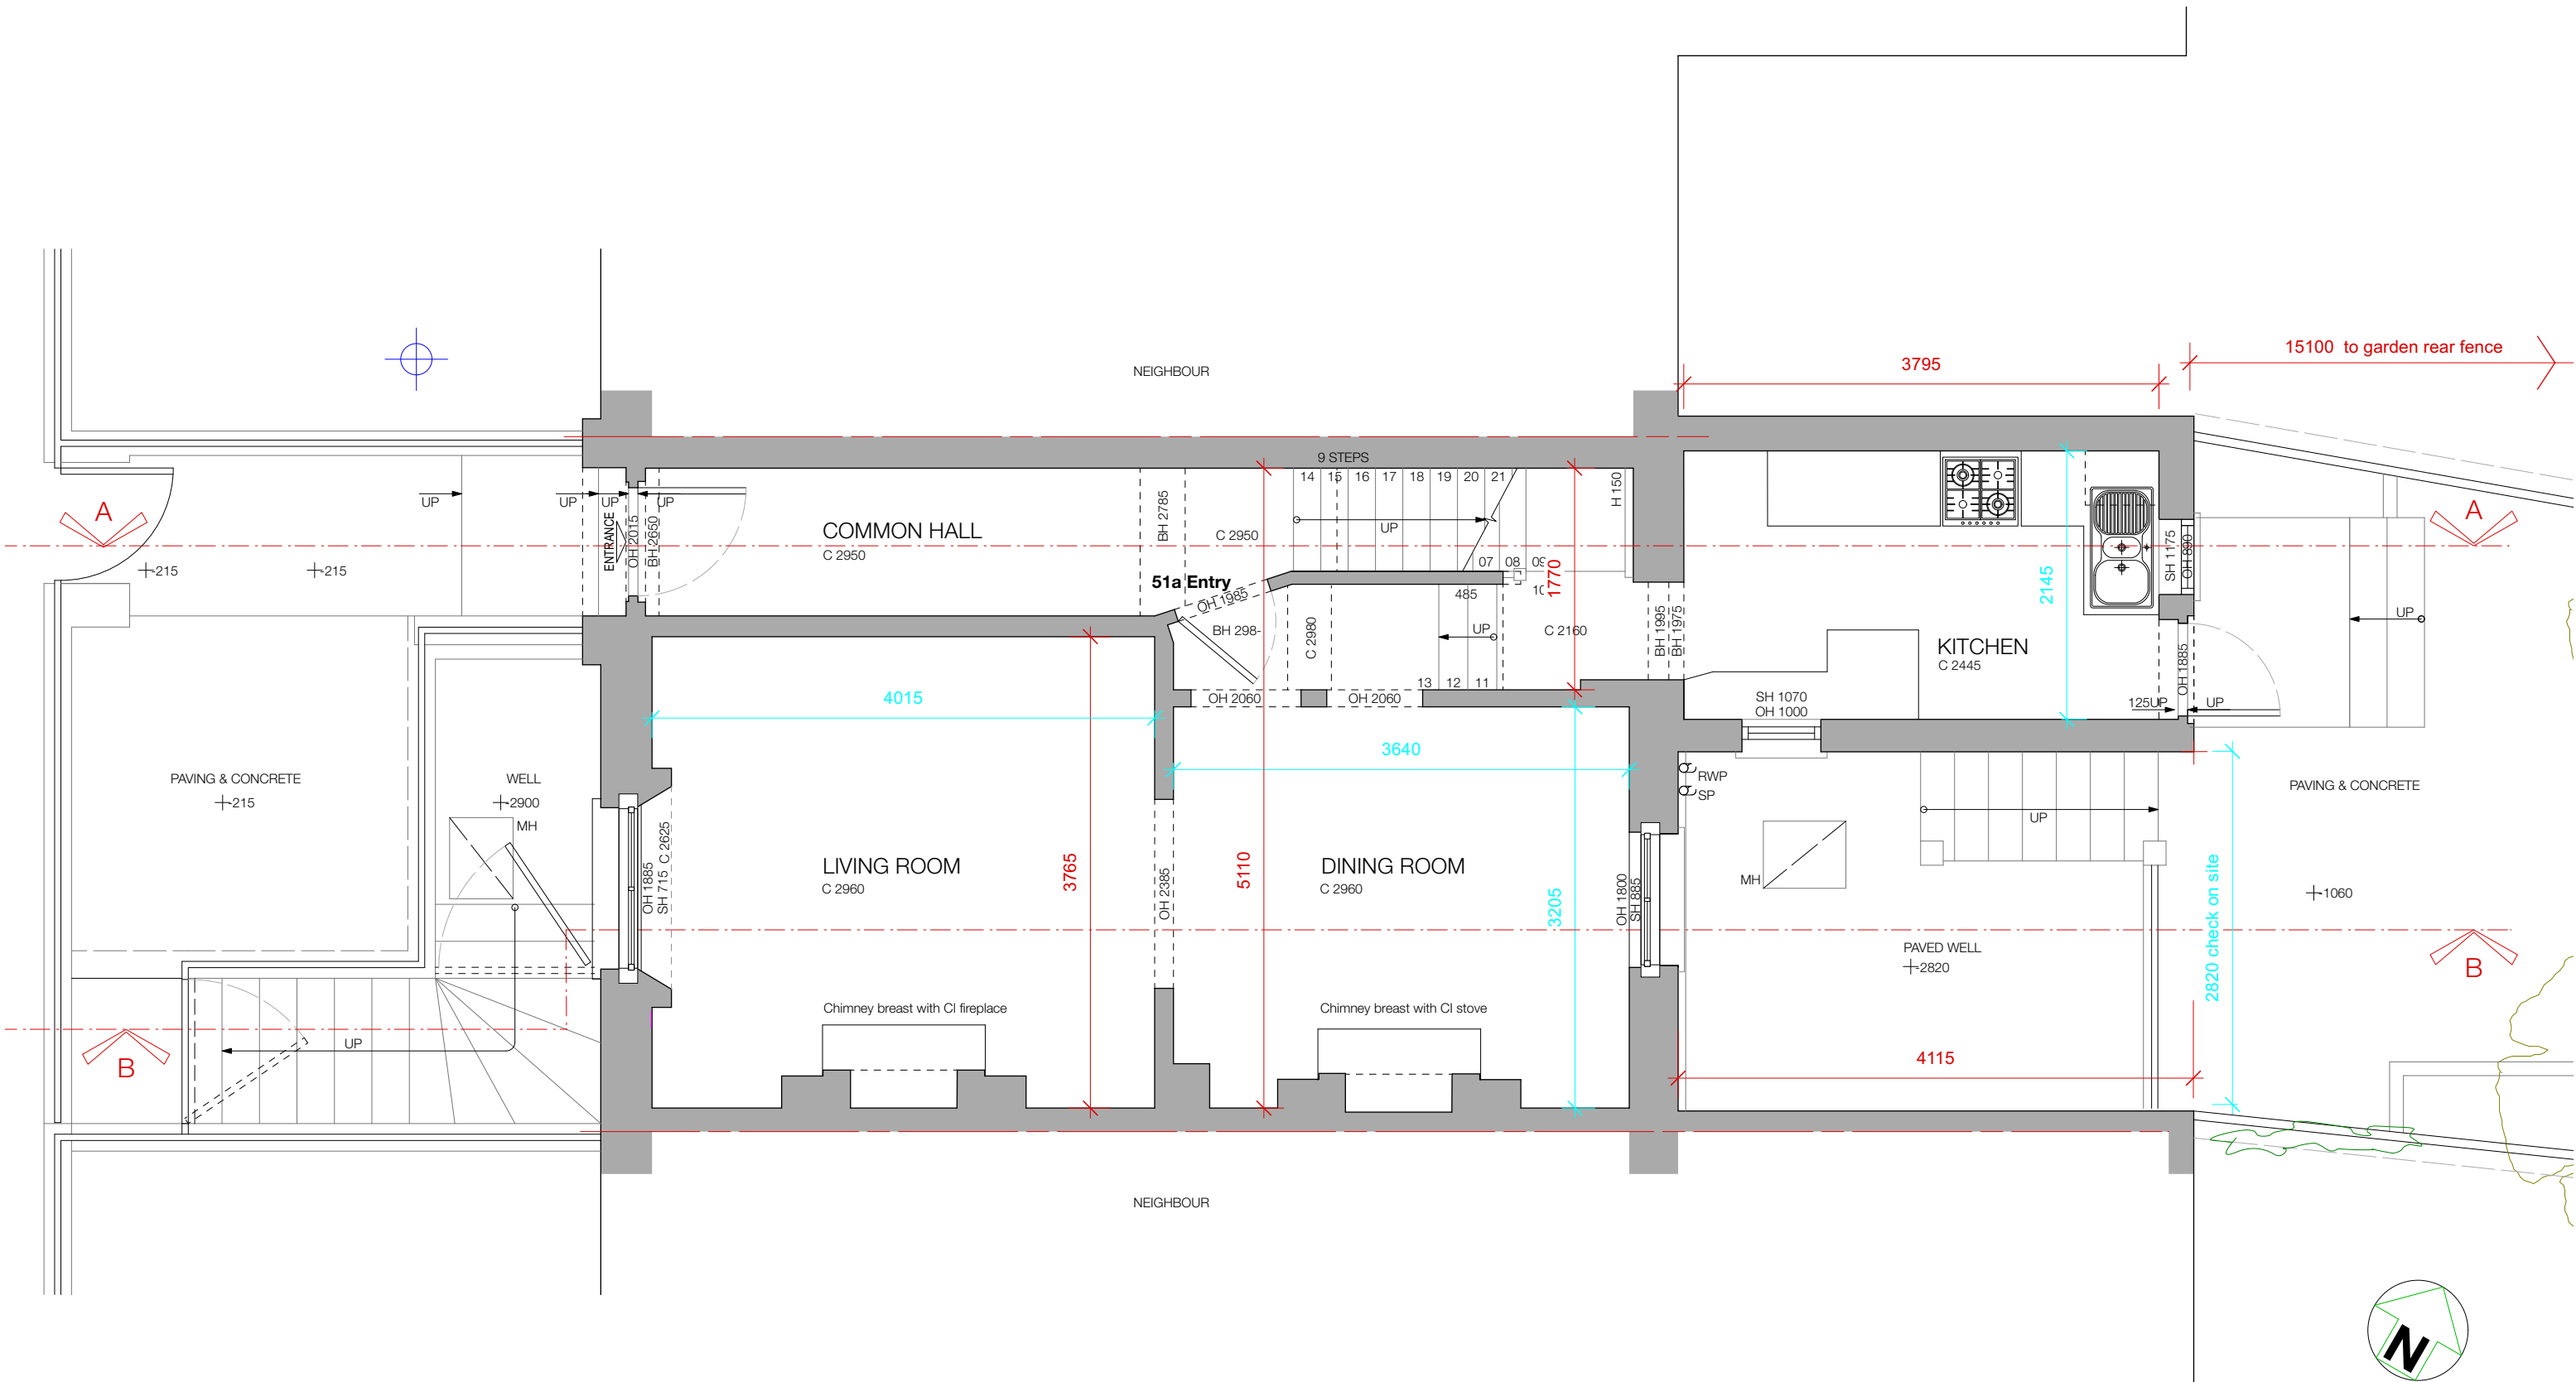


EXISTING PLAN : GROUND FLOOR


Scale 1:50

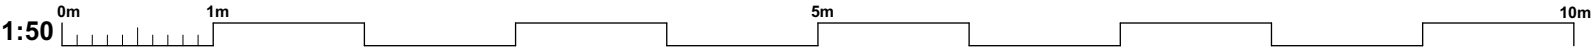

<p>1. This drawing has been based upon a measured survey by others. As a result, considerable attention to the dimensions of any proposed works must be applied, taking site dimensions and templates as necessary.</p> <p>2. While this drawing can be used as a base drawing for construction purposes, it is VERY IMPORTANT that all dimensions are checked carefully before any work commences or any materials are ordered.</p> <p>3. This drawing can be used as part of a planning application, although your planning officer may ask for more specific information about some aspects of the design. For further information ask your architect.</p>			<p>4. Where applicable, a suitable Structural Engineer and/or a Party Wall Surveyor should be consulted. Although as far as possible these instances have been indicated, this is not necessarily exhaustive and the whole scope of proposed works should be reviewed.</p> <p>5. Unless other arrangements have been specifically made, your building contractor should serve a Building Notice, as and where applicable, to your local authority to satisfy the requirements of the Building Regulations. Your building contractor should also liaise with the Building Control Officer regarding routine inspections of the work.</p>			<p>This is a 'Scheme Level Drawing' and is intended to illustrate the general arrangement of the project proposals. As it stands this drawing does not include all of the detail necessary for a full plans building regulations application.</p> <p>While this drawing can be used as a drawing for initial construction enquiries, it is important to discuss, with your architect & builder together, where more detail would be appropriate.</p> <p>All dimensions are in millimetres All dimensions to be checked on site © Architect Your Home</p>			<table><thead><tr><th>REVISIONS</th><th>Date</th><th>Inl</th></tr></thead><tbody><tr><td>A</td><td>18/03/2021</td><td>A</td></tr><tr><td colspan="3">Front yard gates shown; rear wing & well adjusted from 17.3.21 site survey</td></tr></tbody></table>			REVISIONS	Date	Inl	A	18/03/2021	A	Front yard gates shown; rear wing & well adjusted from 17.3.21 site survey			<p>Architect Your Home Licensee: Architect Your Home <i>Camden</i> 4 Dartmouth Park Road London NW5 1SY</p> <p>Tel: 020 7485 3133</p> <p>Project name: 51a Mornington Terrace London, NW1 7RT</p>			<p>Drawing name: PLAN : EXISTING : GROUND FLOOR</p> <table><tr><td>Date: 22/02/2021</td><td>Job no: 08-293</td><td>Drawing no: 03</td></tr><tr><td>Scale: 1:50@A3</td><td>Revision: A</td><td>Drawn by: NB/AB</td></tr></table> <p>architectyourhome</p>			Date: 22/02/2021	Job no: 08-293	Drawing no: 03	Scale: 1:50@A3	Revision: A	Drawn by: NB/AB
REVISIONS	Date	Inl																														
A	18/03/2021	A																														
Front yard gates shown; rear wing & well adjusted from 17.3.21 site survey																																
Date: 22/02/2021	Job no: 08-293	Drawing no: 03																														
Scale: 1:50@A3	Revision: A	Drawn by: NB/AB																														

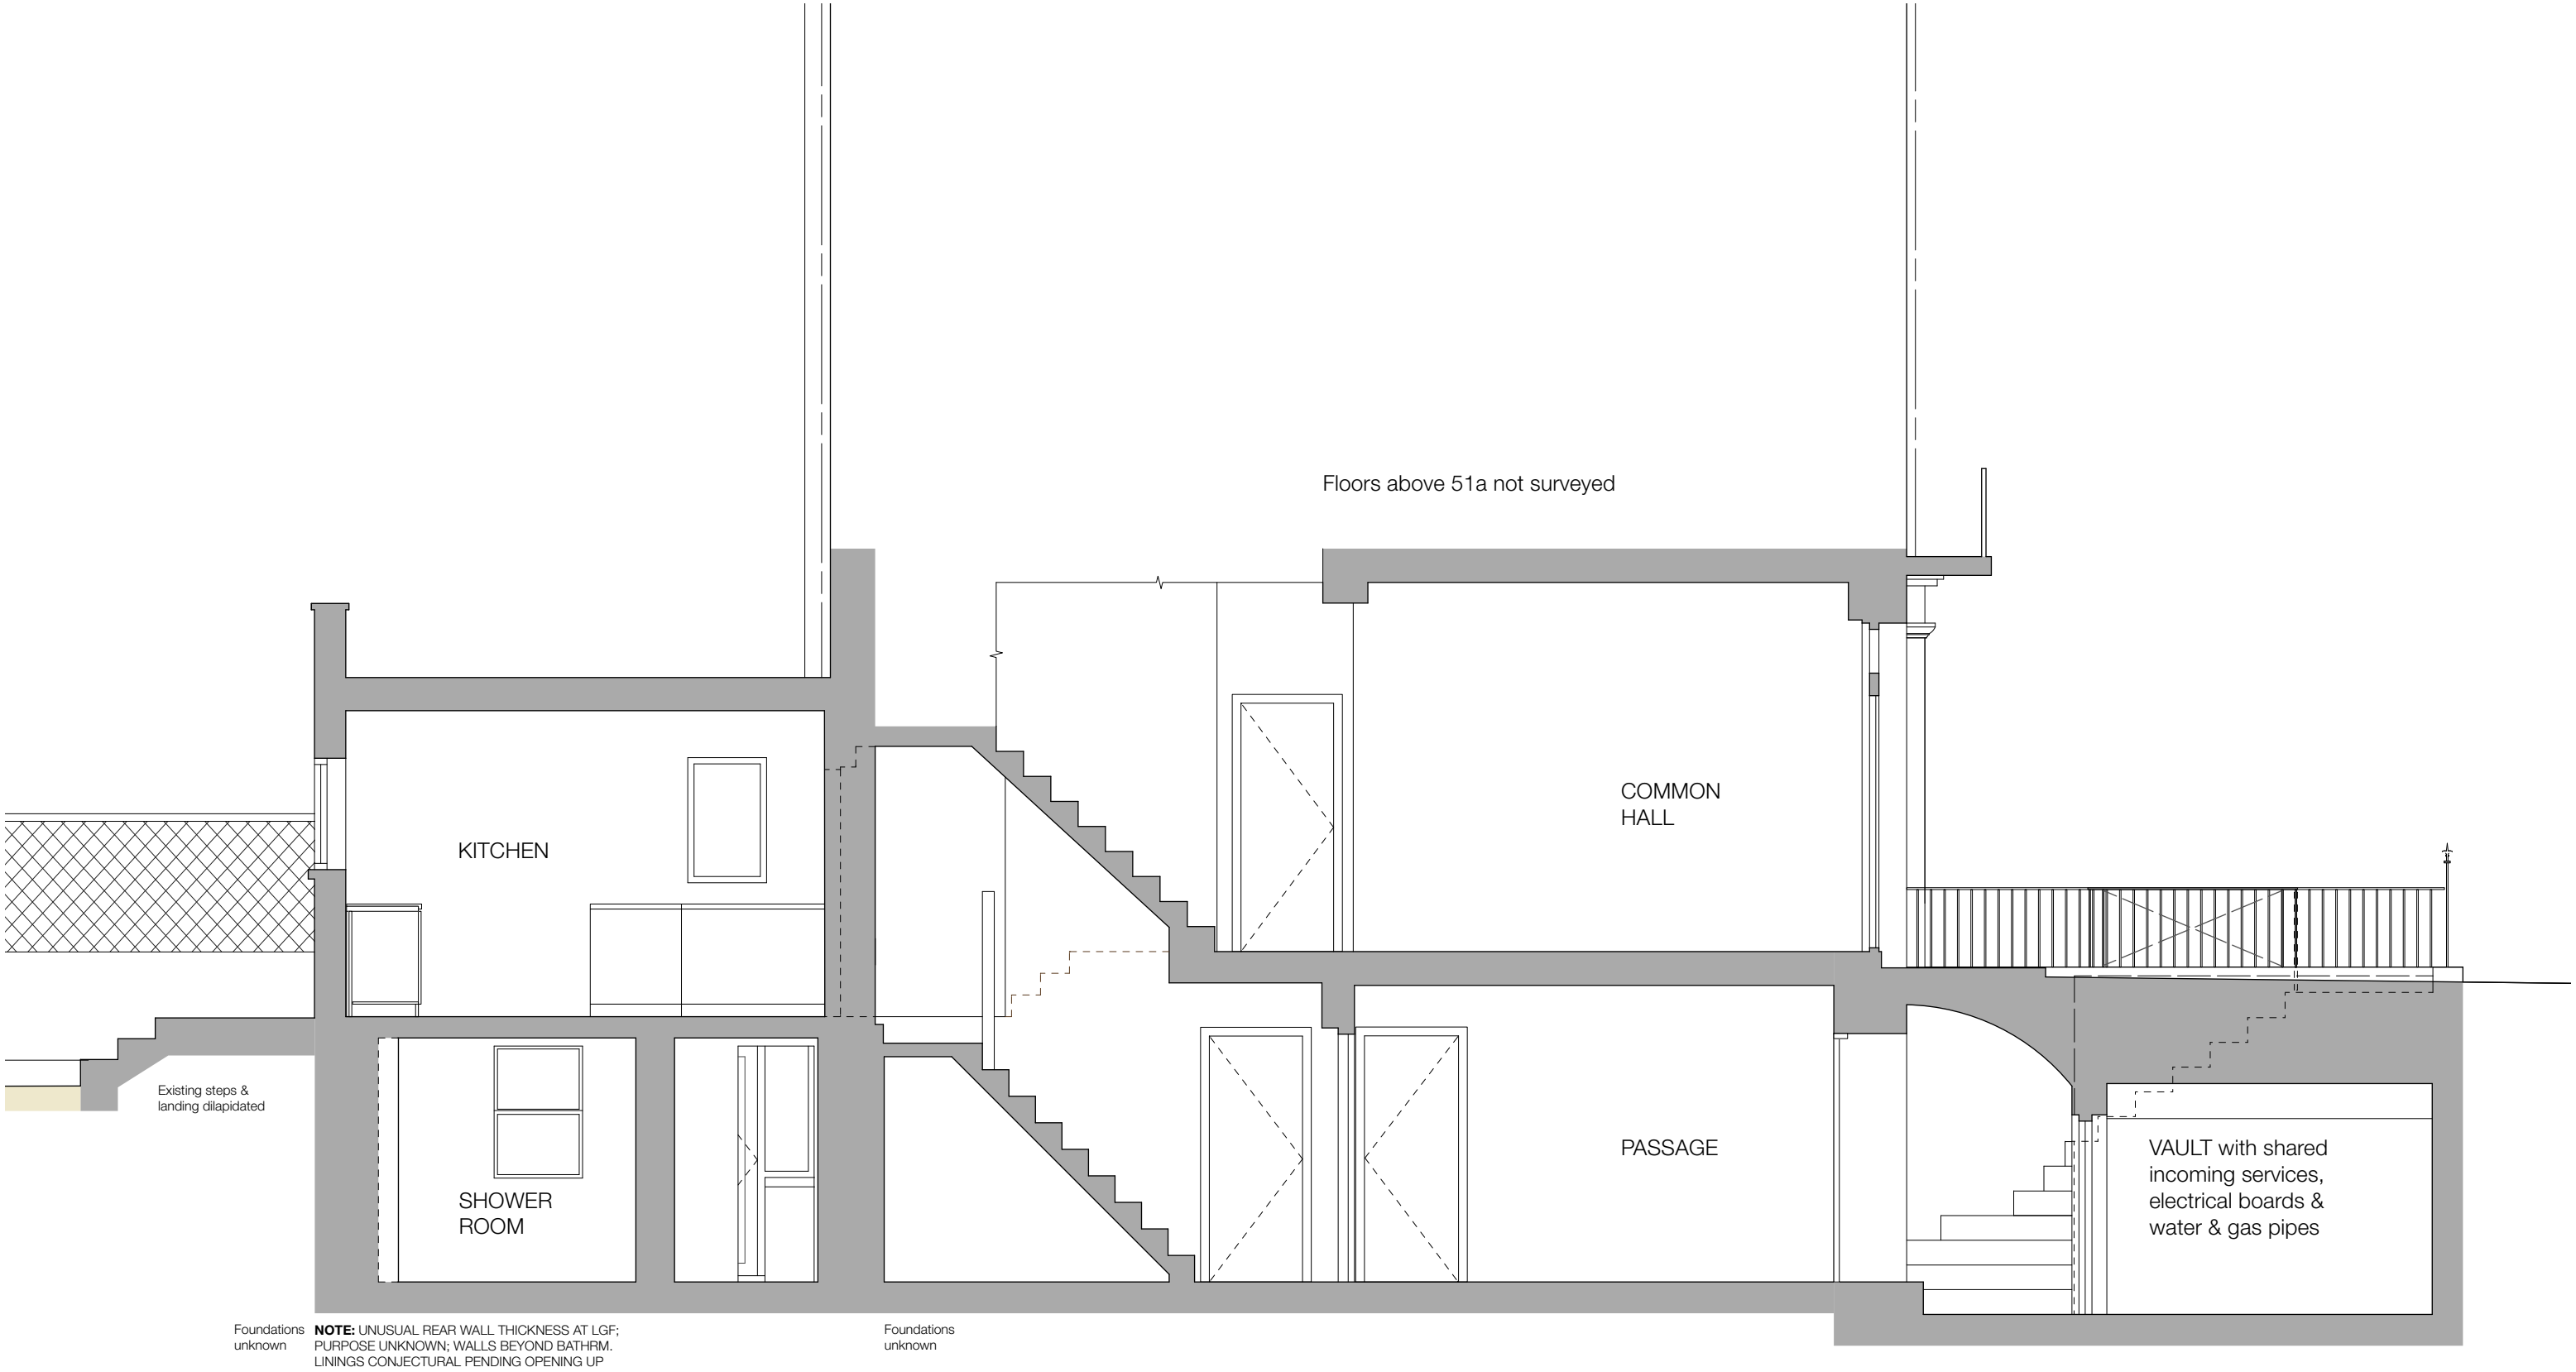


EXISTING SECTION A-A
Scale 1:50

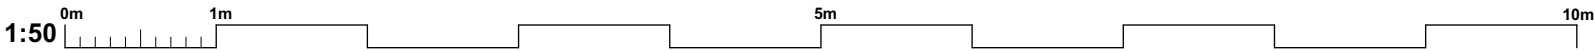


Scheme Level
from measured survey by others

<div>1. This drawing has been based upon a measured survey by others. As a result, considerable attention to the dimensions of any proposed works must be applied, taking site dimensions and templates as necessary.</div> <div>2. While this drawing can be used as a base drawing for construction purposes, it is VERY IMPORTANT that all dimensions are checked carefully before any work commences or any materials are ordered.</div> <div>3. This drawing can be used as part of a planning application, although your planning officer may ask for more specific information about some aspects of the design. For further information ask your architect.</div>			<div>4. Where applicable, a suitable Structural Engineer and/or a Party Wall Surveyor should be consulted. Although as far as possible these instances have been indicated, this is not necessarily exhaustive and the whole scope of proposed works should be reviewed.</div> <div>5. Unless other arrangements have been specifically made, your building contractor should serve a Building Notice, as and where applicable, to your local authority to satisfy the requirements of the Building Regulations. Your building contractor should also liaise with the Building Control Officer regarding routine inspections of the work.</div>			<div>This is a 'Scheme Level Drawing' and is intended to illustrate the general arrangement of the project proposals. As it stands this drawing does not include all of the detail necessary for a full plans building regulations application.</div> <div>While this drawing can be used as a drawing for initial construction enquiries. it is important to discuss, with your architect & builder together, where more detail would be appropriate.</div> <div>All dimensions are in millimetres All dimensions to be checked on site © Architect Your Home</div>			<table><tr><th>REVISIONS</th><th>Date</th><th>Inl</th></tr><tr><td>A</td><td>18/03/2021</td><td>A</td></tr><tr><td colspan="3">Rear wing adjusted from 17.3.21 site survey; annotations</td></tr></table>			REVISIONS	Date	Inl	A	18/03/2021	A	Rear wing adjusted from 17.3.21 site survey; annotations			<div>Architect Your Home Licensee: Architect Your Home <i>Camden</i> 4 Dartmouth Park Road London NW5 1SY</div> <div>Tel: 020 7485 3133</div>			<div>Drawing name: EXISTING SECTION A-A</div> <table><tr><td>Date: 22/02/2021</td><td>Job no: 08-293</td><td>Drawing no: 04</td></tr><tr><td>Scale: 1:50@A3</td><td>Revision: A</td><td>Drawn by: NB/AB</td></tr></table>			Date: 22/02/2021	Job no: 08-293	Drawing no: 04	Scale: 1:50@A3	Revision: A	Drawn by: NB/AB
REVISIONS	Date	Inl																														
A	18/03/2021	A																														
Rear wing adjusted from 17.3.21 site survey; annotations																																
Date: 22/02/2021	Job no: 08-293	Drawing no: 04																														
Scale: 1:50@A3	Revision: A	Drawn by: NB/AB																														
Project name: 51a Mornington Terrace London, NW1 7RT			architectyourhome																													

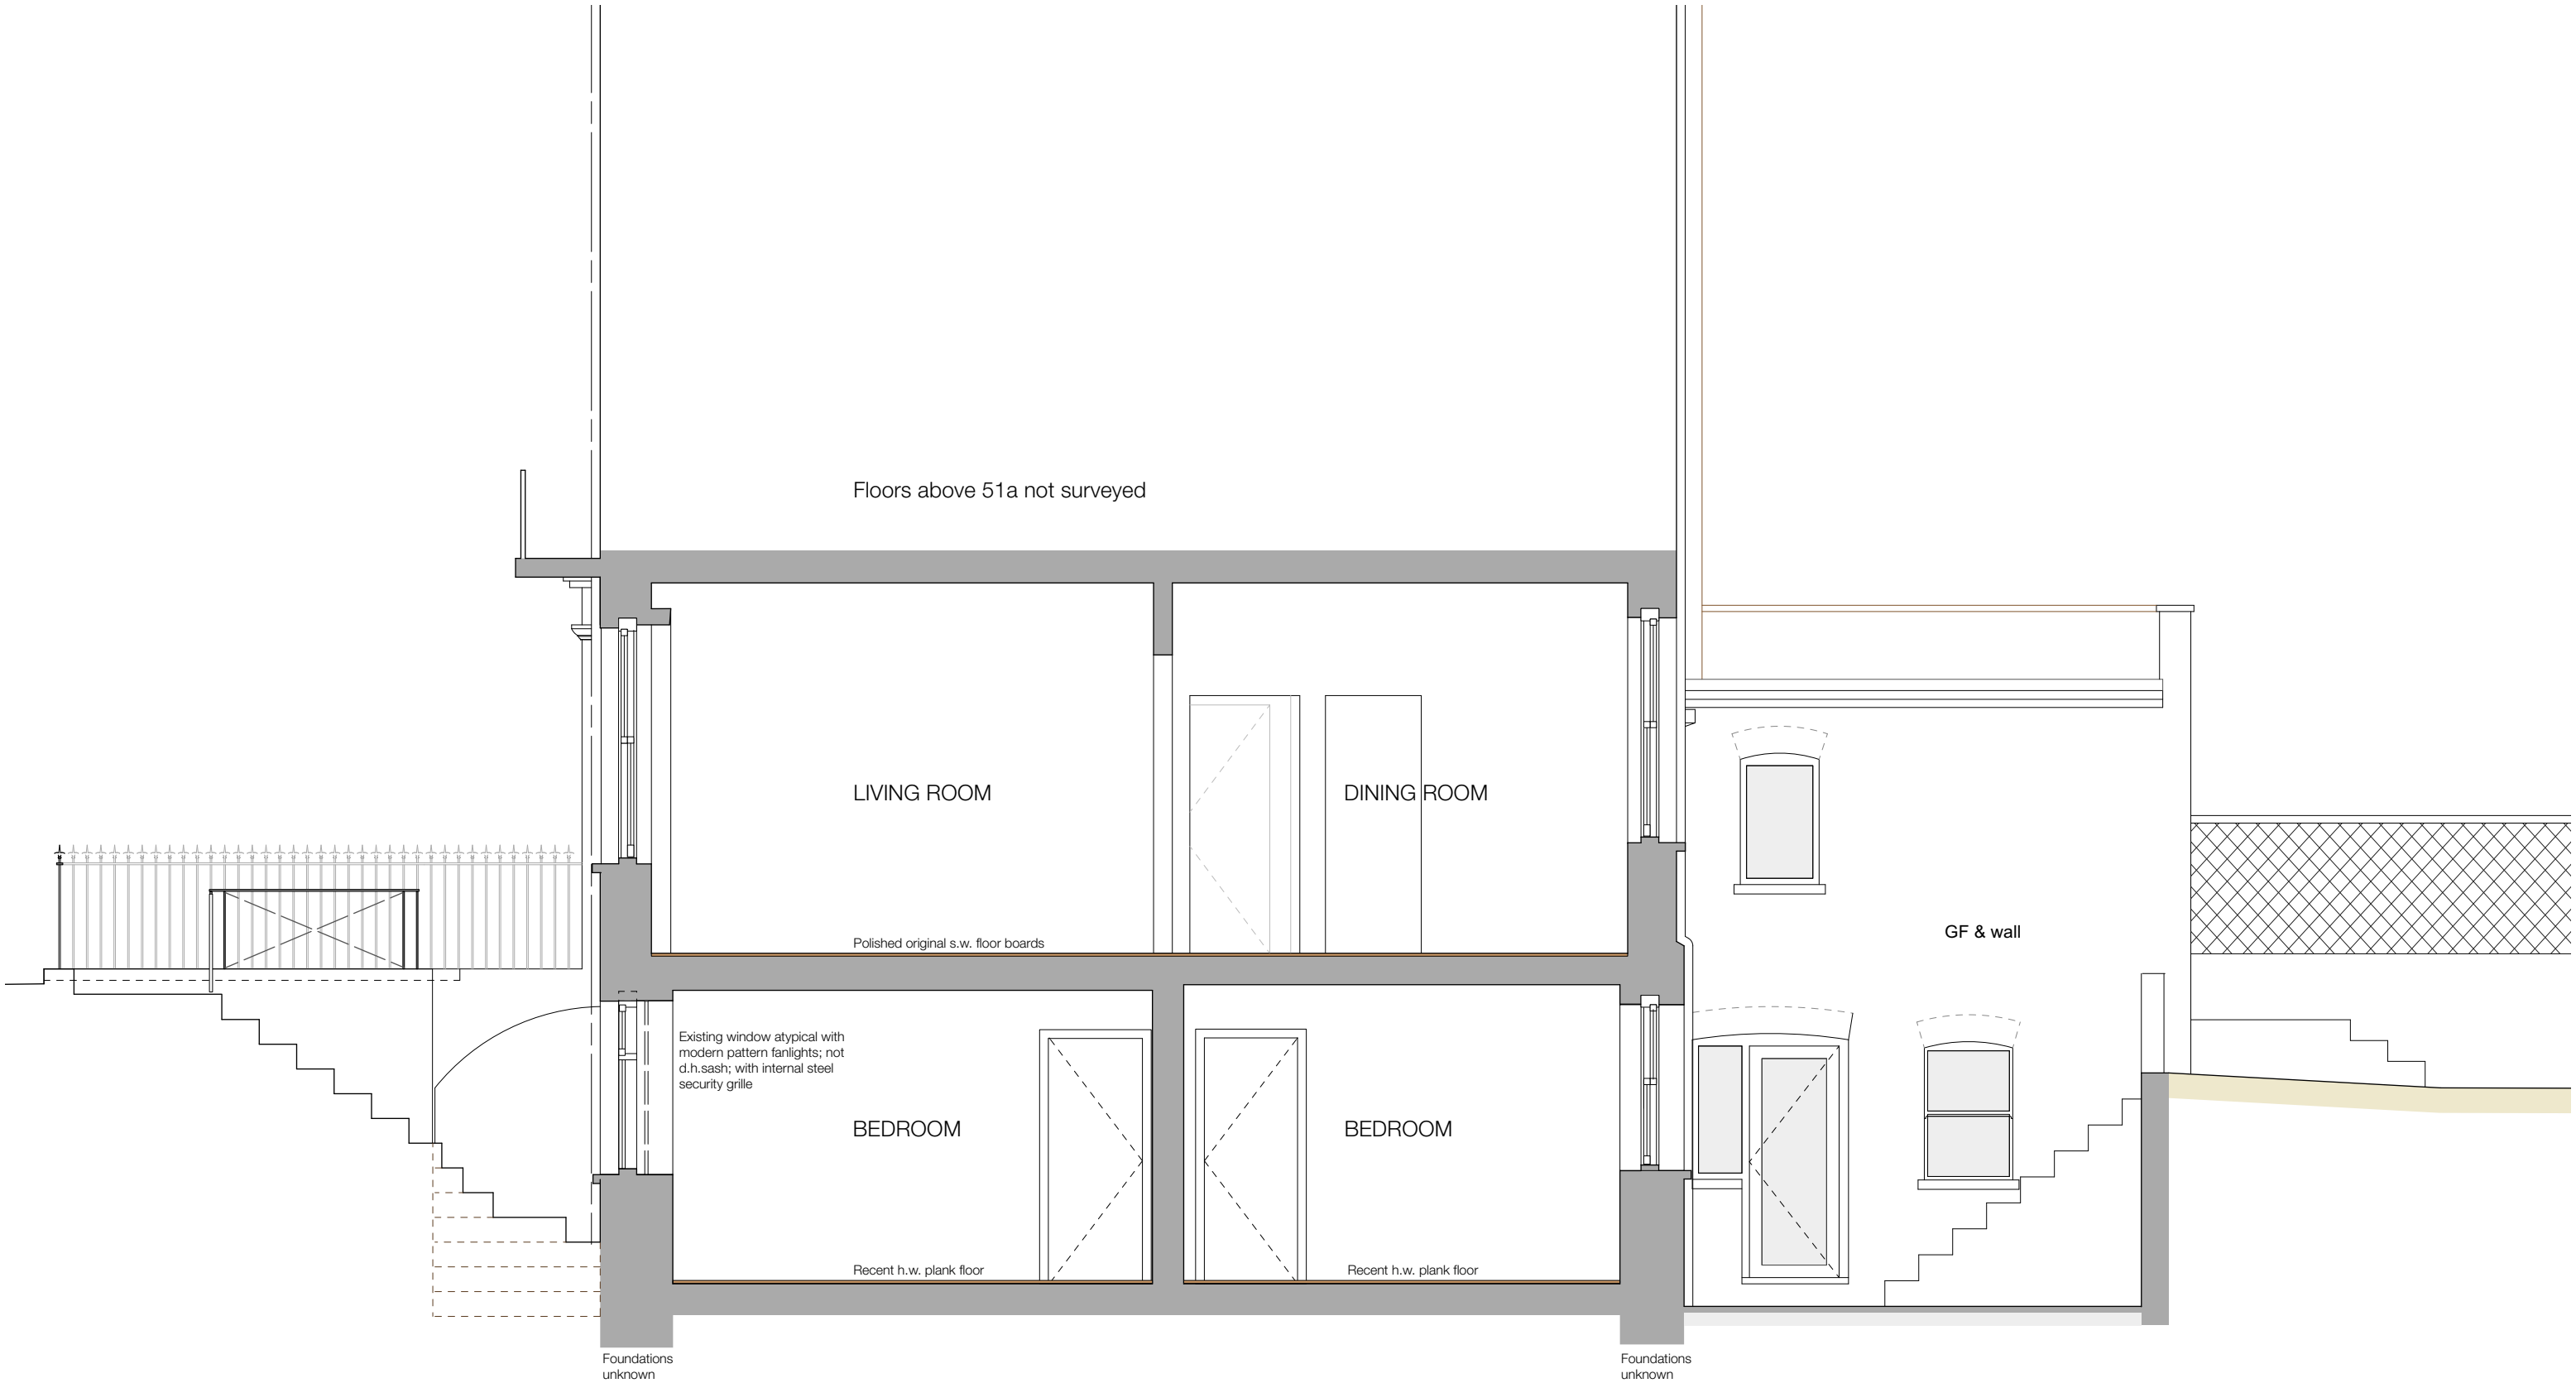


EXISTING SECTION B-B
Scale 1:50

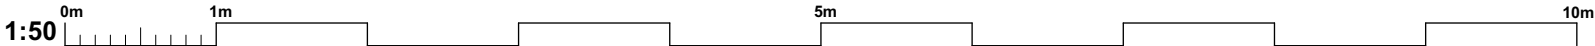

Scheme Level
from measured survey by others

<div>1. This drawing has been based upon a measured survey by others. As a result, considerable attention to the dimensions of any proposed works must be applied, taking site dimensions and templates as necessary.</div> <div>2. While this drawing can be used as a base drawing for construction purposes, it is VERY IMPORTANT that all dimensions are checked carefully before any work commences or any materials are ordered.</div> <div>3. This drawing can be used as part of a planning application, although your planning officer may ask for more specific information about some aspects of the design. For further information ask your architect.</div>			<div>4. Where applicable, a suitable Structural Engineer and/or a Party Wall Surveyor should be consulted. Although as far as possible these instances have been indicated, this is not necessarily exhaustive and the whole scope of proposed works should be reviewed.</div> <div>5. Unless other arrangements have been specifically made, your building contractor should serve a Building Notice, as and where applicable, to your local authority to satisfy the requirements of the Building Regulations. Your building contractor should also liaise with the Building Control Officer regarding routine inspections of the work.</div>			<div>This is a 'Scheme Level Drawing' and is intended to illustrate the general arrangement of the project proposals. As it stands this drawing does not include all of the detail necessary for a full plans building regulations application.</div> <div>While this drawing can be used as a drawing for initial construction enquiries. it is important to discuss, with your architect & builder together, where more detail would be appropriate.</div> <div>All dimensions are in millimetres All dimensions to be checked on site © Architect Your Home</div>			<table><tr><th>REVISIONS</th><th>Date</th><th>Inl</th></tr><tr><td>A</td><td>22/03/2021</td><td>AB</td></tr><tr><td colspan="3">Rear wing adjusted from 17.3.21 site survey; windows & sashes shown; annotations</td></tr></table>			REVISIONS	Date	Inl	A	22/03/2021	AB	Rear wing adjusted from 17.3.21 site survey; windows & sashes shown; annotations			<div>Architect Your Home Licensee: Architect Your Home <i>Camden</i> 4 Dartmouth Park Road London NW5 1SY</div> <div>Tel: 020 7485 3133</div>			<div>Drawing name: EXISTING SECTION B-B</div> <table><tr><td>Date: 22/02/2021</td><td>Job no: 08-293</td><td>Drawing no: 05</td></tr><tr><td>Scale: 1:50@A3</td><td>Revision: A</td><td>Drawn by: NB/AB</td></tr></table>			Date: 22/02/2021	Job no: 08-293	Drawing no: 05	Scale: 1:50@A3	Revision: A	Drawn by: NB/AB
REVISIONS	Date	Inl																														
A	22/03/2021	AB																														
Rear wing adjusted from 17.3.21 site survey; windows & sashes shown; annotations																																
Date: 22/02/2021	Job no: 08-293	Drawing no: 05																														
Scale: 1:50@A3	Revision: A	Drawn by: NB/AB																														
<div>Project name: 51a Mornington Terrace London, NW1 7RT</div>			<div>architectyourhome</div>																													

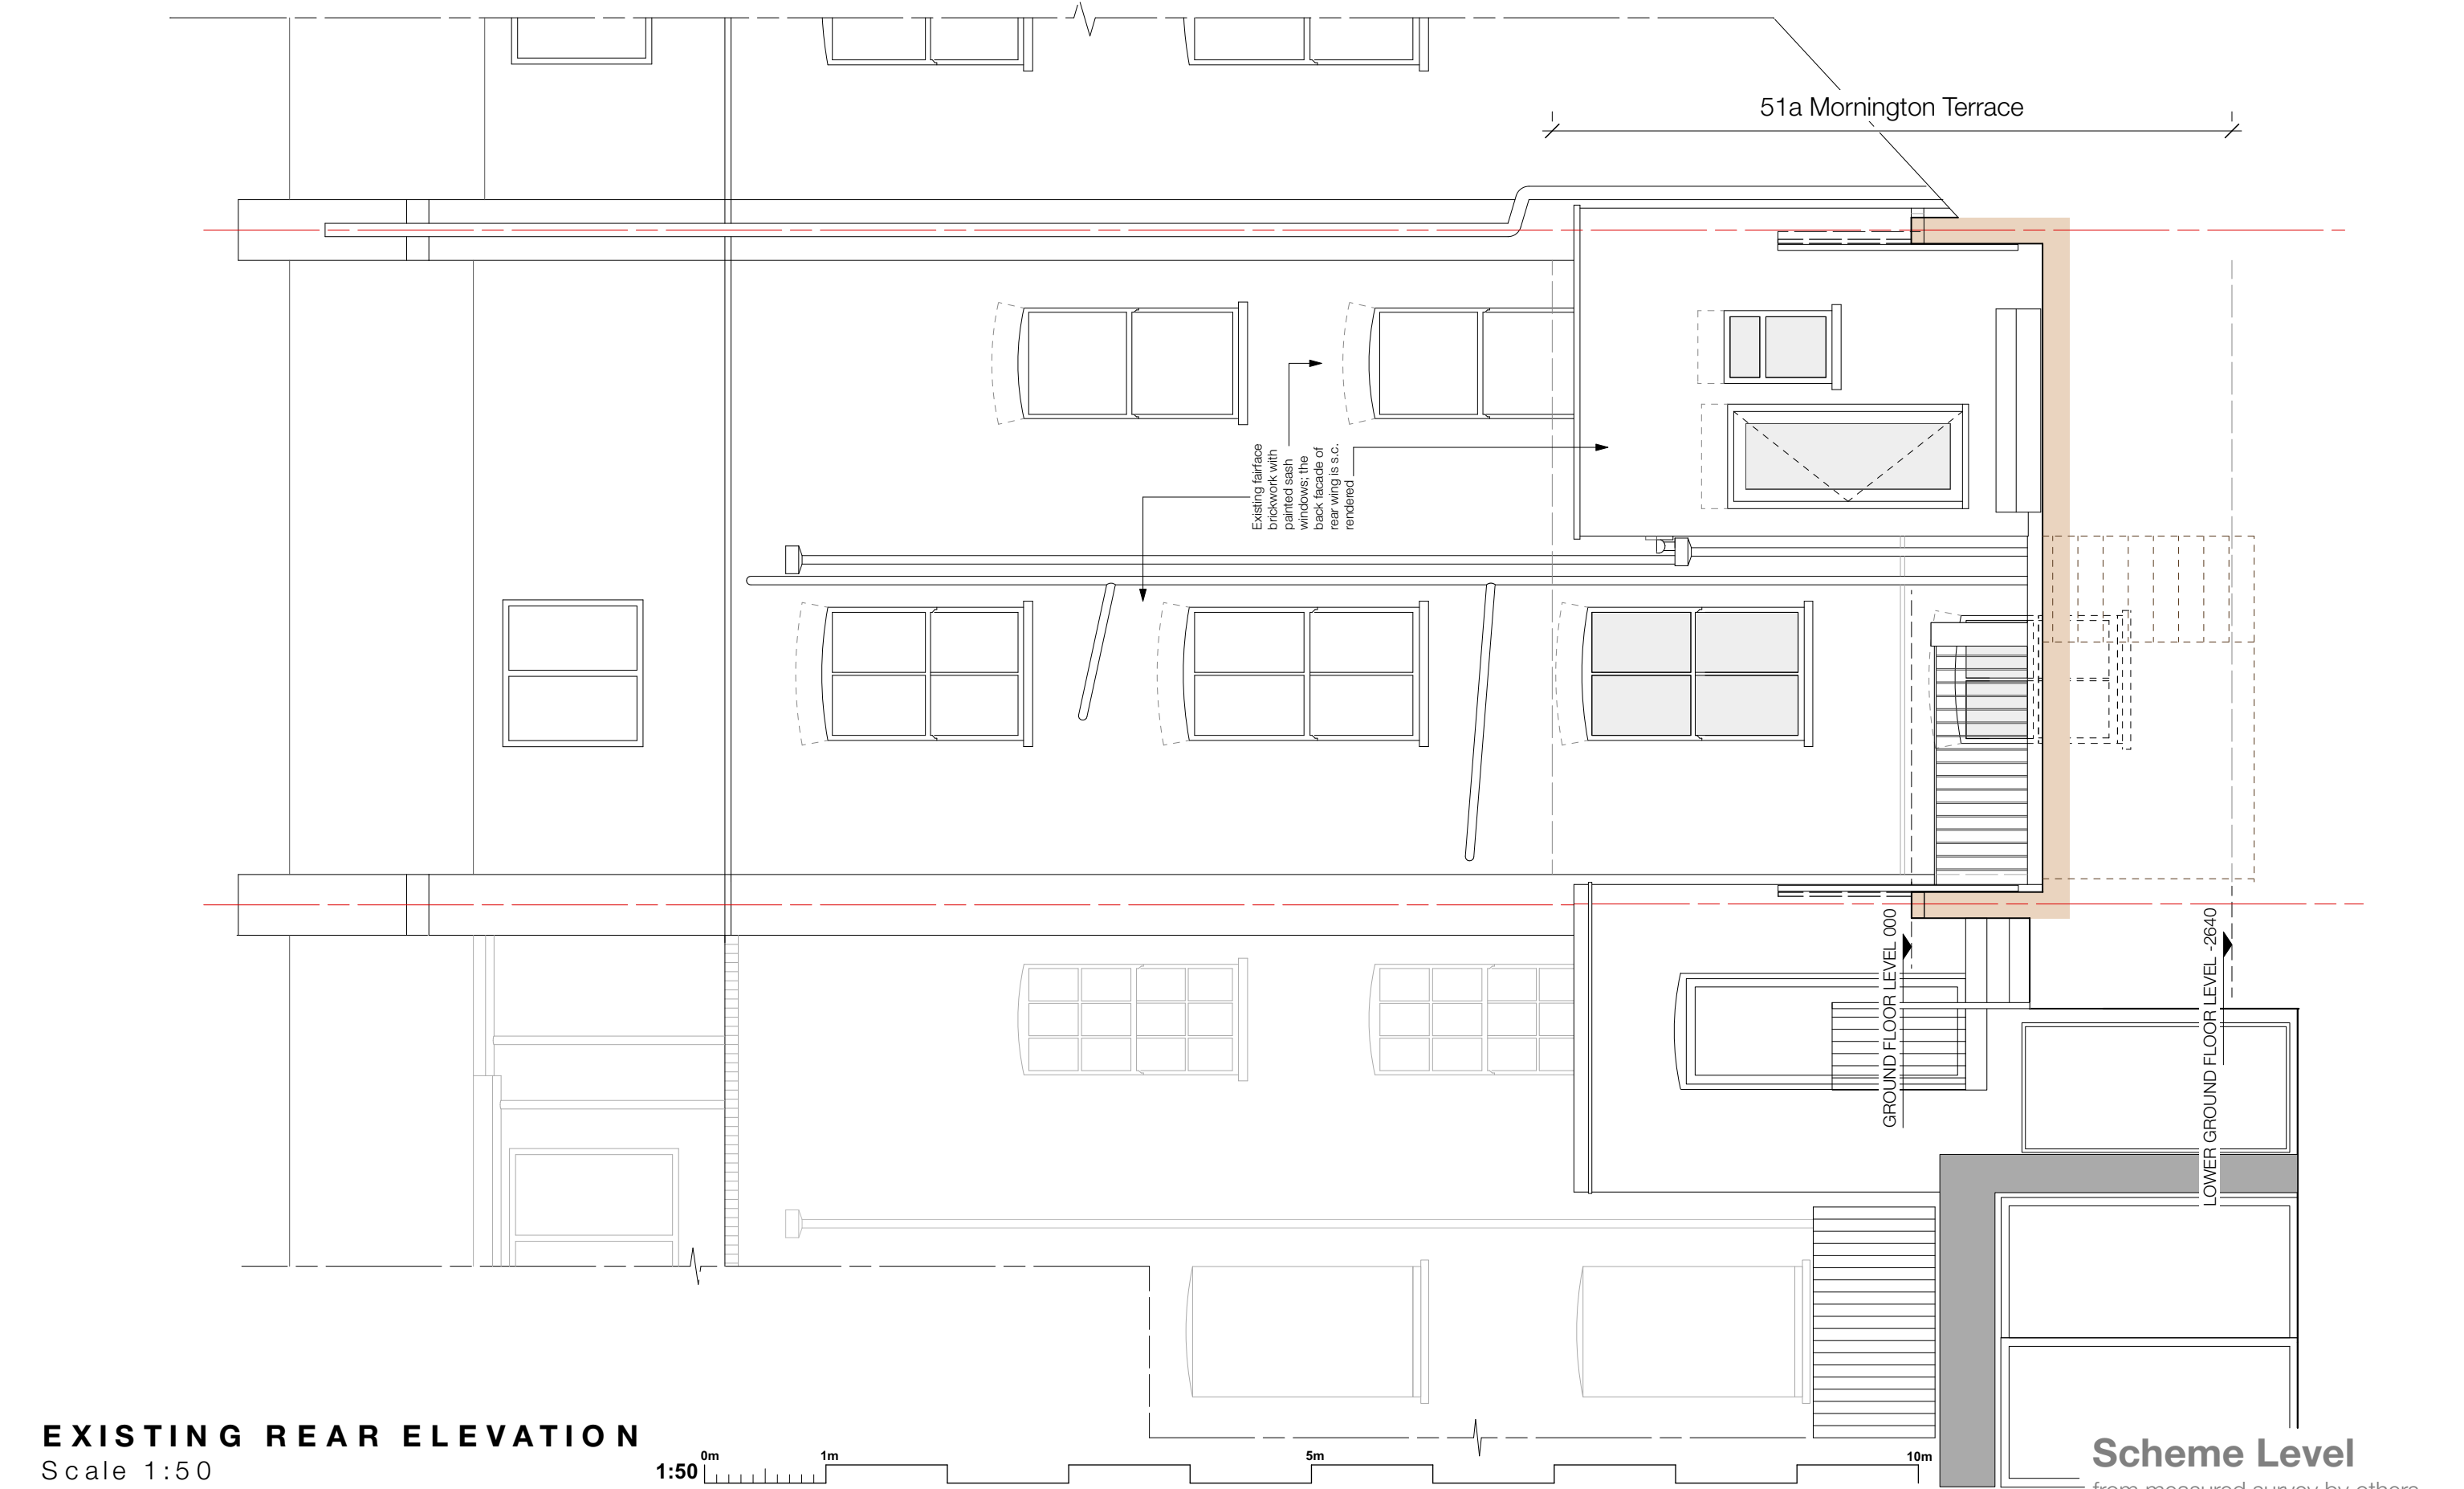

EXISTING REAR ELEVATION
Scale 1:50

Scheme Level
from measured survey by others

1. This drawing has been based upon a measured survey by others. As a result, considerable attention to the dimensions of any proposed works must be applied, taking site dimensions and templates as necessary.
2. While this drawing can be used as a base drawing for construction purposes, it is VERY IMPORTANT that all dimensions are checked carefully before any work commences or any materials are ordered.
3. This drawing can be used as part of a planning application, although your planning officer may ask for more specific information about some aspects of the design. For further information ask your architect.

4. Where applicable, a suitable Structural Engineer and/or a Party Wall Surveyor should be consulted. Although as far as possible these instances have been indicated, this is not necessarily exhaustive and the whole scope of proposed works should be reviewed.
5. Unless other arrangements have been specifically made, your building contractor should serve a Building Notice, as and where applicable, to your local authority to satisfy the requirements of the Building Regulations. Your building contractor should also liaise with the Building Control Officer regarding routine inspections of the work.

This is a **'Scheme Level Drawing'** and is intended to illustrate the general arrangement of the project proposals. As it stands this drawing does not include all of the detail necessary for a full plans building regulations application.

While this drawing can be used as a drawing for initial construction enquiries. it is important to discuss, with your architect & builder together, where more detail would be appropriate.

All dimensions are in millimetres
All dimensions to be checked on site
© Architect Your Home

REVISIONS	Date	Int
A	22/03/2021	A
Existing adjoining rear extension shown		

Architect Your Home Licensee:
Architect Your Home *Camden*
4 Dartmouth Park Road
London NW5 1SY

Tel: 020 7485 3133

Project name:
51a Mornington Terrace
London, NW1 7RT


Drawing name:
EXISTING REAR ELEVATION

Date: 22/02/2021	Job no: 08-293	Drawing no: 06
Scale: 1:50@A3	Revision: A	Drawn by: NB/AB

architectyourhome




EXISTING FRONT ELEVATION
Scale 1:50

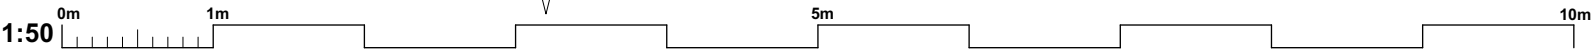


Scheme Level
from measured survey by others

<div>1. This drawing has been based upon a measured survey by others. As a result, considerable attention to the dimensions of any proposed works must be applied, taking site dimensions and templates as necessary.</div> <div>2. While this drawing can be used as a base drawing for construction purposes, it is VERY IMPORTANT that all dimensions are checked carefully before any work commences or any materials are ordered.</div> <div>3. This drawing can be used as part of a planning application, although your planning officer may ask for more specific information about some aspects of the design. For further information ask your architect.</div>			<div>4. Where applicable, a suitable Structural Engineer and/or a Party Wall Surveyor should be consulted. Although as far as possible these instances have been indicated, this is not necessarily exhaustive and the whole scope of proposed works should be reviewed.</div> <div>5. Unless other arrangements have been specifically made, your building contractor should serve a Building Notice, as and where applicable, to your local authority to satisfy the requirements of the Building Regulations. Your building contractor should also liaise with the Building Control Officer regarding routine inspections of the work.</div>			<div>This is a 'Scheme Level Drawing' and is intended to illustrate the general arrangement of the project proposals. As it stands this drawing does not include all of the detail necessary for a full plans building regulations application.</div> <div>While this drawing can be used as a drawing for initial construction enquiries. it is important to discuss, with your architect & builder together, where more detail would be appropriate.</div> <div>All dimensions are in millimetres All dimensions to be checked on site © Architect Your Home</div>			<table><tr><th>REVISIONS</th><th>Date</th><th>Inl</th></tr><tr><td>A</td><td>22/03/2021</td><td>AB</td></tr><tr><td colspan="3">LHF Front window proposal notes</td></tr></table>			REVISIONS	Date	Inl	A	22/03/2021	AB	LHF Front window proposal notes			<div>Architect Your Home Licensee: Architect Your Home <i>Camden</i> 4 Dartmouth Park Road London NW5 1SY</div> <div>Tel: 020 7485 3133</div> <div>Project name: 51a Mornington Terrace London, NW1 7RT</div>			<div>Drawing name: EXISTING & PROPOSED FRONT ELEVATION</div> <table><tr><td>Date: 22/02/2021</td><td>Job no: 08-293</td><td>Drawing no: 07</td></tr><tr><td>Scale: 1:50@A3</td><td>Revision: A</td><td>Drawn by: NB/AB</td></tr></table> <div>architectyourhome</div>			Date: 22/02/2021	Job no: 08-293	Drawing no: 07	Scale: 1:50@A3	Revision: A	Drawn by: NB/AB
REVISIONS	Date	Inl																														
A	22/03/2021	AB																														
LHF Front window proposal notes																																
Date: 22/02/2021	Job no: 08-293	Drawing no: 07																														
Scale: 1:50@A3	Revision: A	Drawn by: NB/AB																														

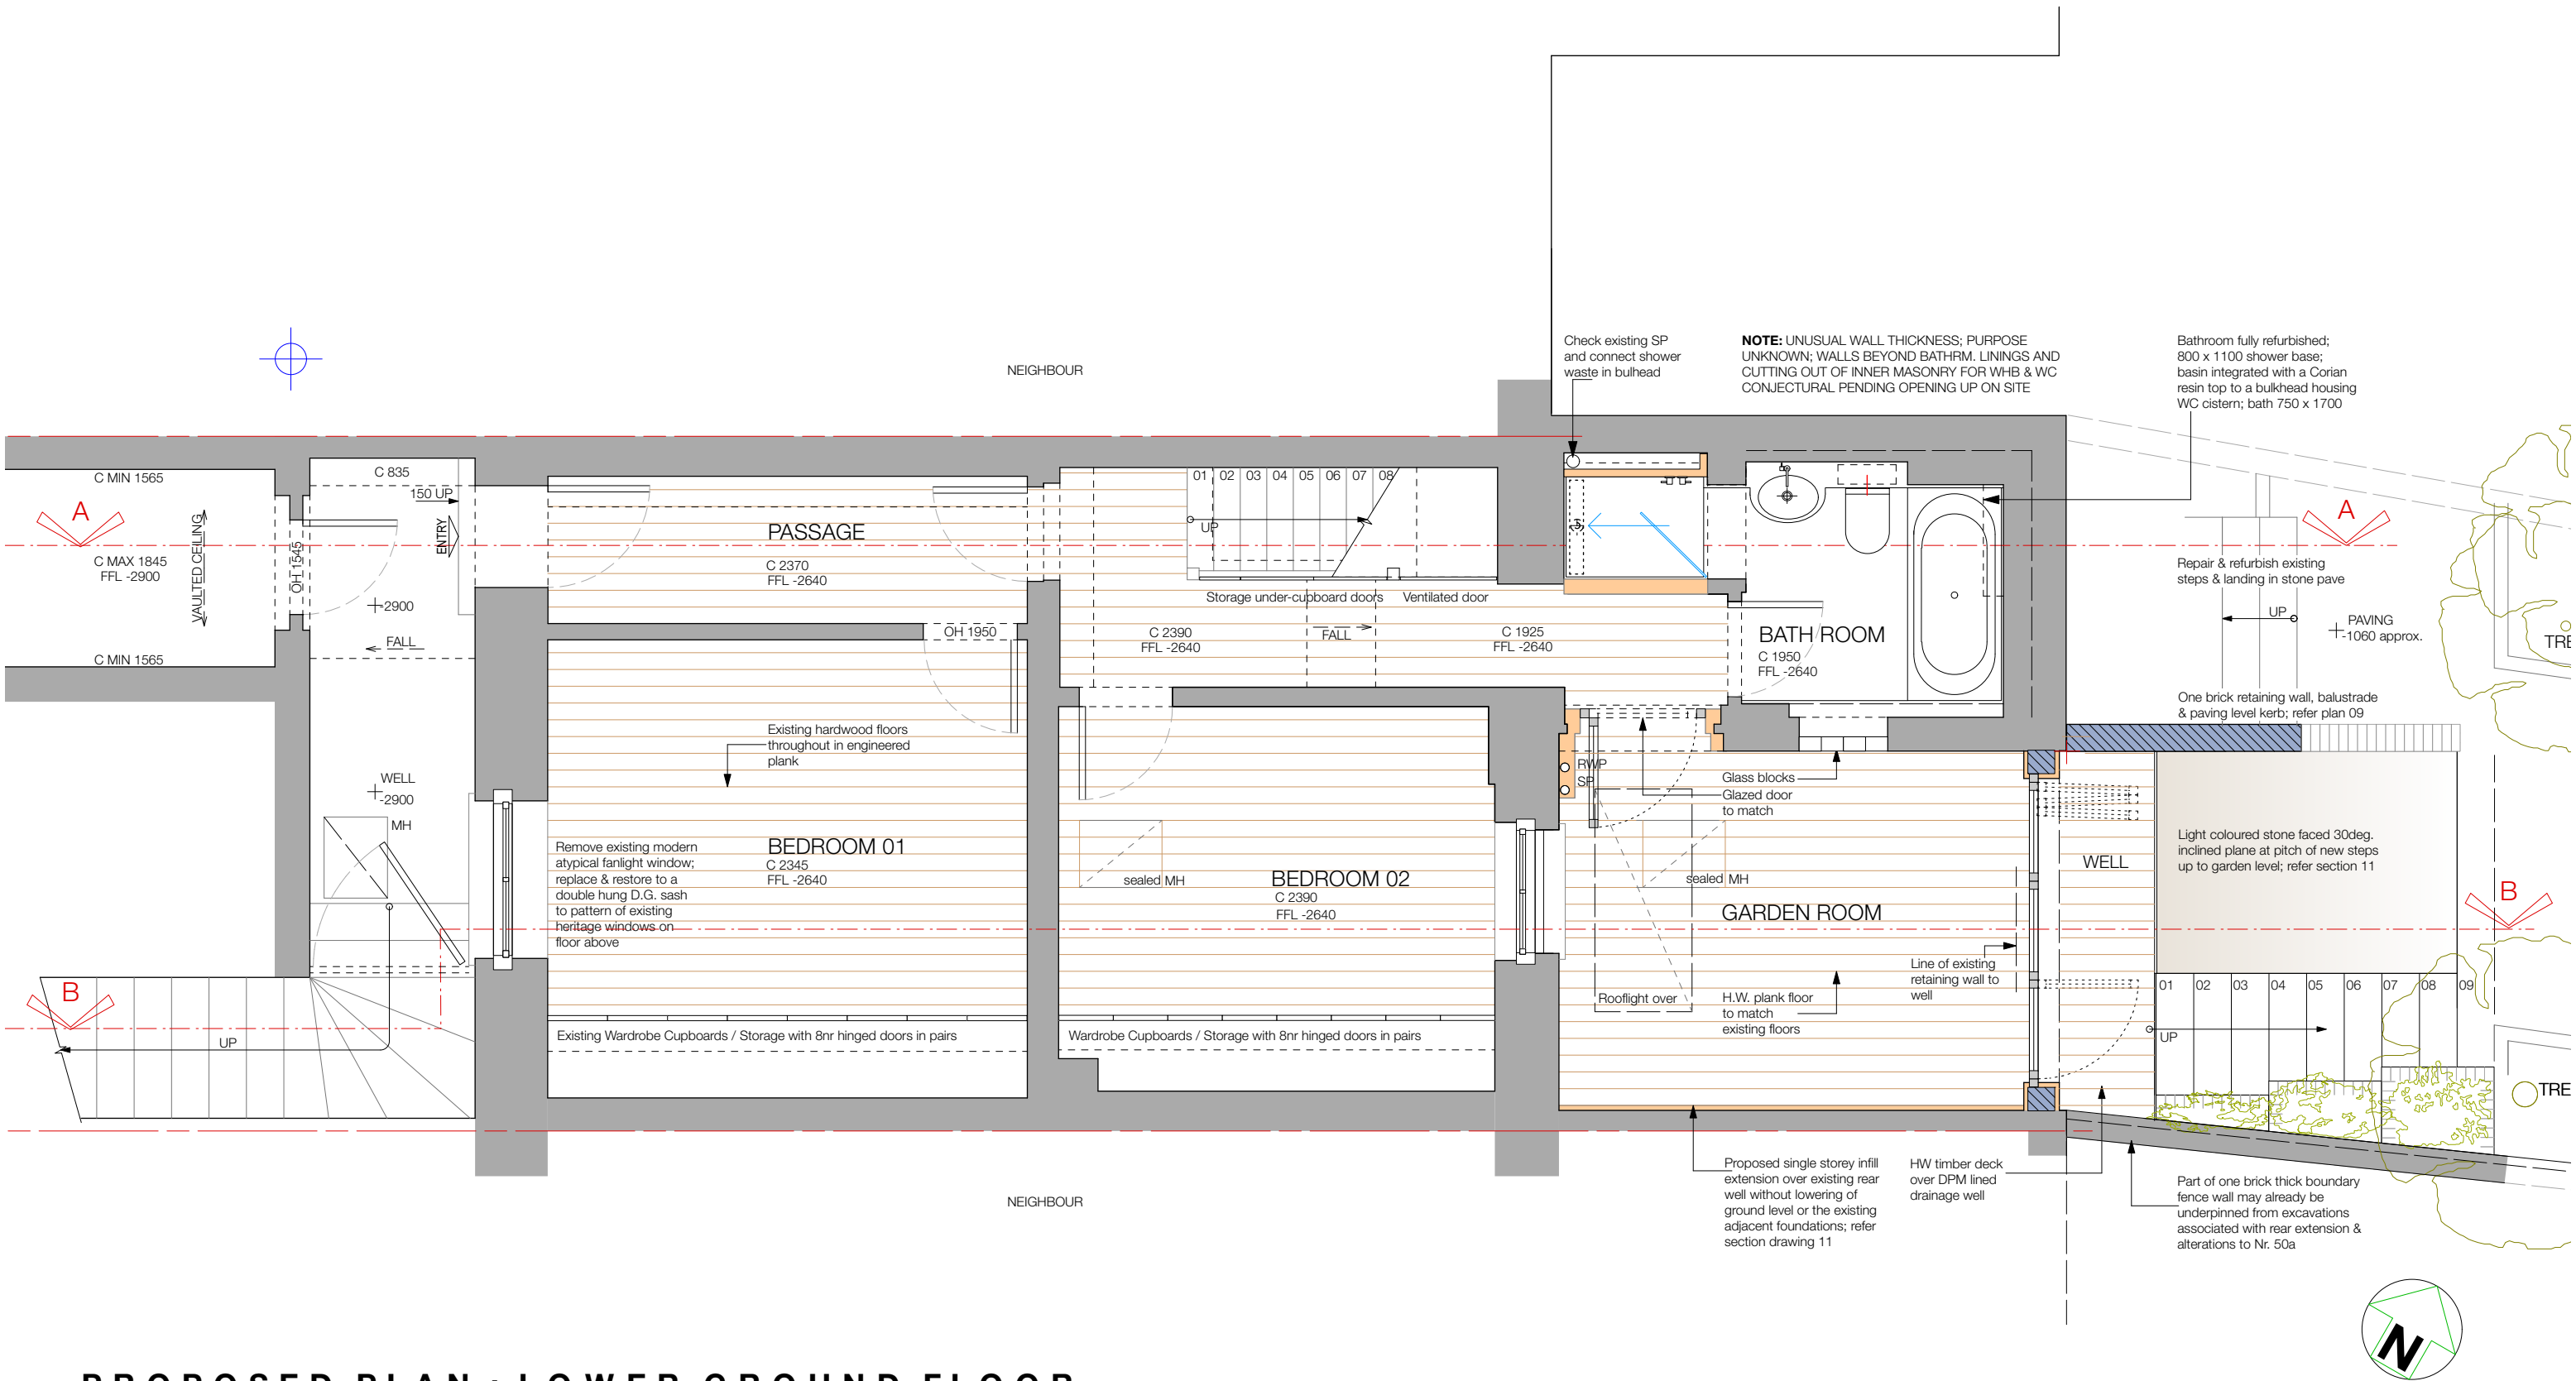

PROPOSED PLAN : LOWER GROUND FLOOR

Scale 1:50

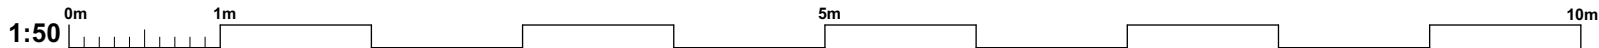

1. This drawing has been based upon a measured survey by others. As a result, considerable attention to the dimensions of any proposed works must be applied, taking site dimensions and templates as necessary.
2. While this drawing can be used as a base drawing for construction purposes, it is VERY IMPORTANT that all dimensions are checked carefully before any work commences or any materials are ordered.
3. This drawing can be used as part of a planning application, although your planning officer may ask for more specific information about some aspects of the design. For further information ask your architect.

4. Where applicable, a suitable Structural Engineer and/or a Party Wall Surveyor should be consulted. Although as far as possible these instances have been indicated, this is not necessarily exhaustive and the whole scope of proposed works should be reviewed.
5. Unless other arrangements have been specifically made, your building contractor should serve a Building Notice, as and where applicable, to your local authority to satisfy the requirements of the Building Regulations. Your building contractor should also liaise with the Building Control Officer regarding routine inspections of the work.

This is a 'Scheme Level Drawing' and is intended to illustrate the general arrangement of the project proposals. As it stands this drawing does not include all of the detail necessary for a full plans building regulations application.

While this drawing can be used as a drawing for initial construction enquiries, it is important to discuss, with your architect & builder together, where more detail would be appropriate.

All dimensions are in millimetres
All dimensions to be checked on site
© Architect Your Home

REVISIONS	Date	Inl
A	05/04/2021	AB
Sundry annotation update		

Architect Your Home Licensee:
Architect Your Home Camden
4 Dartmouth Park Road
London NW5 1SY

Tel: 020 7485 3133


Project name:
51A Mornington Terrace
London, NW1 7RT

Scheme Level


from measured survey by others

Drawing name: PLAN: PROPOSED : LOWER GROUND FLOOR		
Date: 24/03/2021	Job no: 08-293	Drawing no: 08
Scale: 1:50@A3	Revision: A	Drawn by: NB/AB

architectyourhome

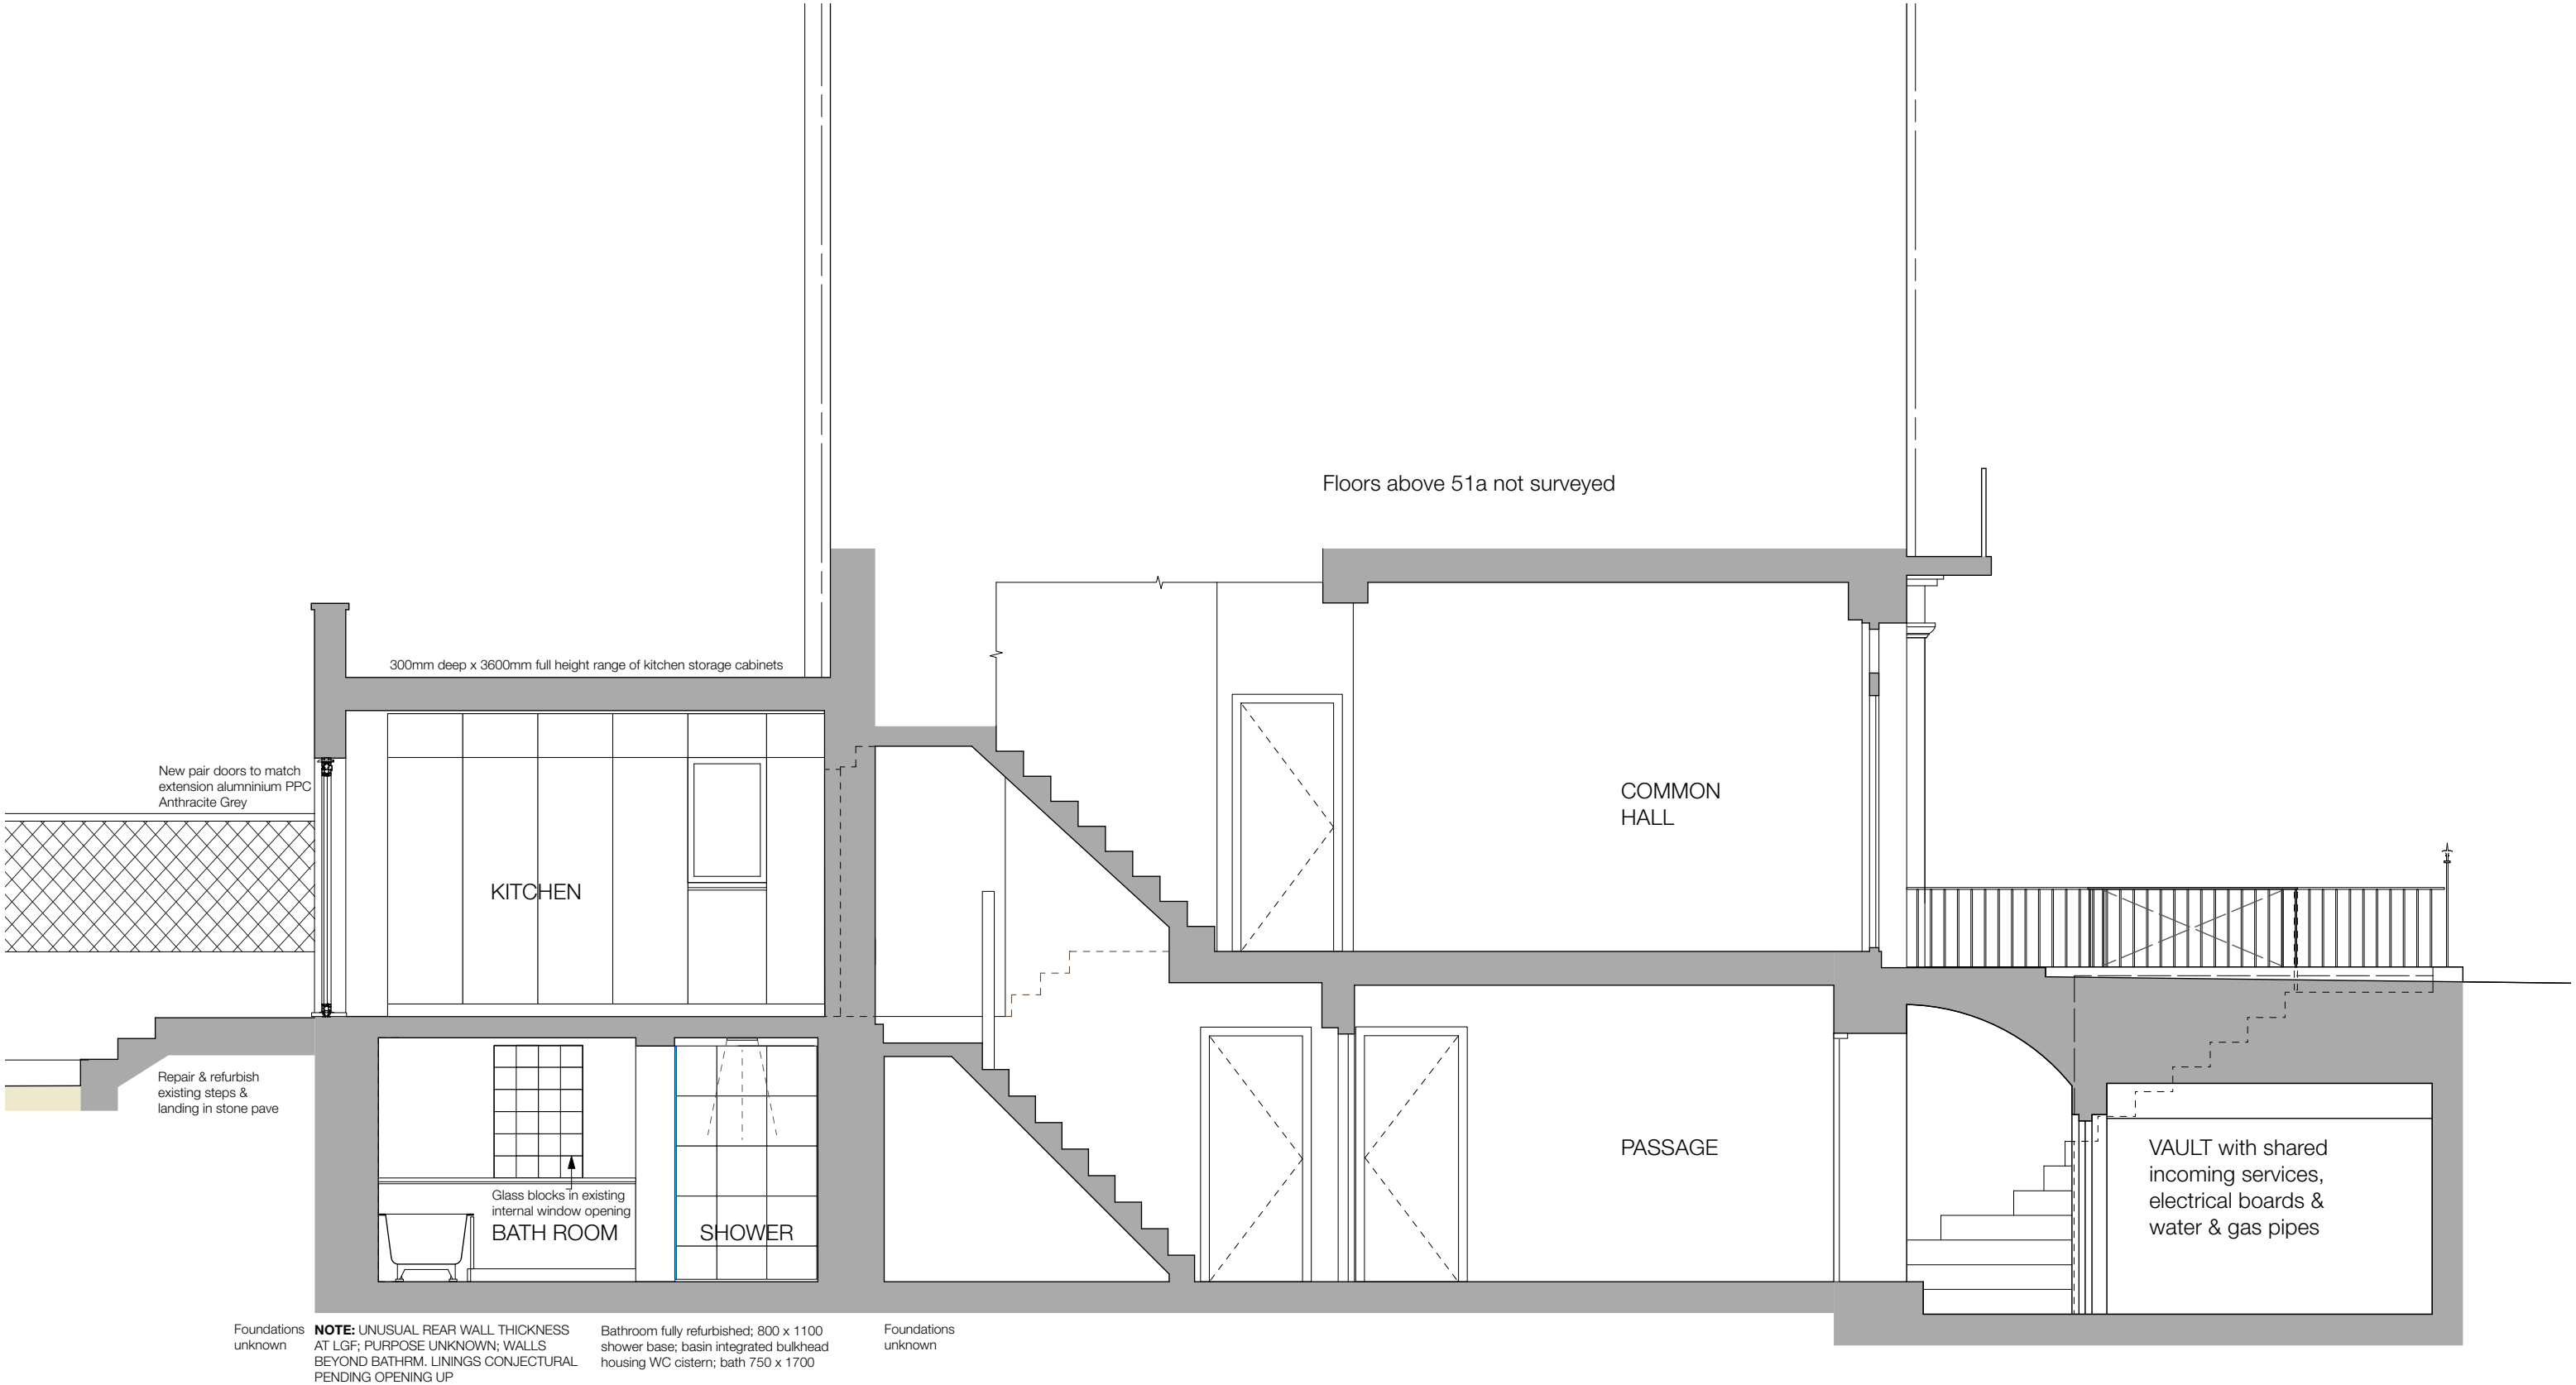


PROPOSED SECTION A-A
Scale 1:50

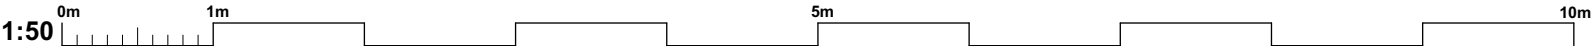


Scheme Level
from measured survey by others

<div>1. This drawing has been based upon a measured survey by others. As a result, considerable attention to the dimensions of any proposed works must be applied, taking site dimensions and templates as necessary.</div> <div>2. While this drawing can be used as a base drawing for construction purposes, it is VERY IMPORTANT that all dimensions are checked carefully before any work commences or any materials are ordered.</div> <div>3. This drawing can be used as part of a planning application, although your planning officer may ask for more specific information about some aspects of the design. For further information ask your architect.</div>			<div>4. Where applicable, a suitable Structural Engineer and/or a Party Wall Surveyor should be consulted. Although as far as possible these instances have been indicated, this is not necessarily exhaustive and the whole scope of proposed works should be reviewed.</div> <div>5. Unless other arrangements have been specifically made, your building contractor should serve a Building Notice, as and where applicable, to your local authority to satisfy the requirements of the Building Regulations. Your building contractor should also liaise with the Building Control Officer regarding routine inspections of the work.</div>			<div>This is a 'Scheme Level Drawing' and is intended to illustrate the general arrangement of the project proposals. As it stands this drawing does not include all of the detail necessary for a full plans building regulations application.</div> <div>While this drawing can be used as a drawing for initial construction enquiries. it is important to discuss, with your architect & builder together, where more detail would be appropriate.</div> <div>All dimensions are in millimetres All dimensions to be checked on site © Architect Your Home</div>			<table><tr><th>REVISIONS</th><th>Date</th><th>Inl</th></tr><tr><td>A</td><td>05/04/2021</td><td>AB</td></tr><tr><td colspan="3">Update annotations</td></tr></table>			REVISIONS	Date	Inl	A	05/04/2021	AB	Update annotations			<div>Architect Your Home Licensee: Architect Your Home <i>Camden</i> 4 Dartmouth Park Road London NW5 1SY</div> <div>Tel: 020 7485 3133</div>			<div>Drawing name: PROPOSED SECTION A-A</div> <table><tr><td>Date: 25/03/2021</td><td>Job no: 08-293</td><td>Drawing no: 10</td></tr><tr><td>Scale: 1:50@A3</td><td>Revision: A</td><td>Drawn by: NB/AB</td></tr></table>			Date: 25/03/2021	Job no: 08-293	Drawing no: 10	Scale: 1:50@A3	Revision: A	Drawn by: NB/AB
REVISIONS	Date	Inl																														
A	05/04/2021	AB																														
Update annotations																																
Date: 25/03/2021	Job no: 08-293	Drawing no: 10																														
Scale: 1:50@A3	Revision: A	Drawn by: NB/AB																														
<div>Project name: 51a Mornington Terrace London, NW1 7RT</div>			<div>architectyourhome</div>																													

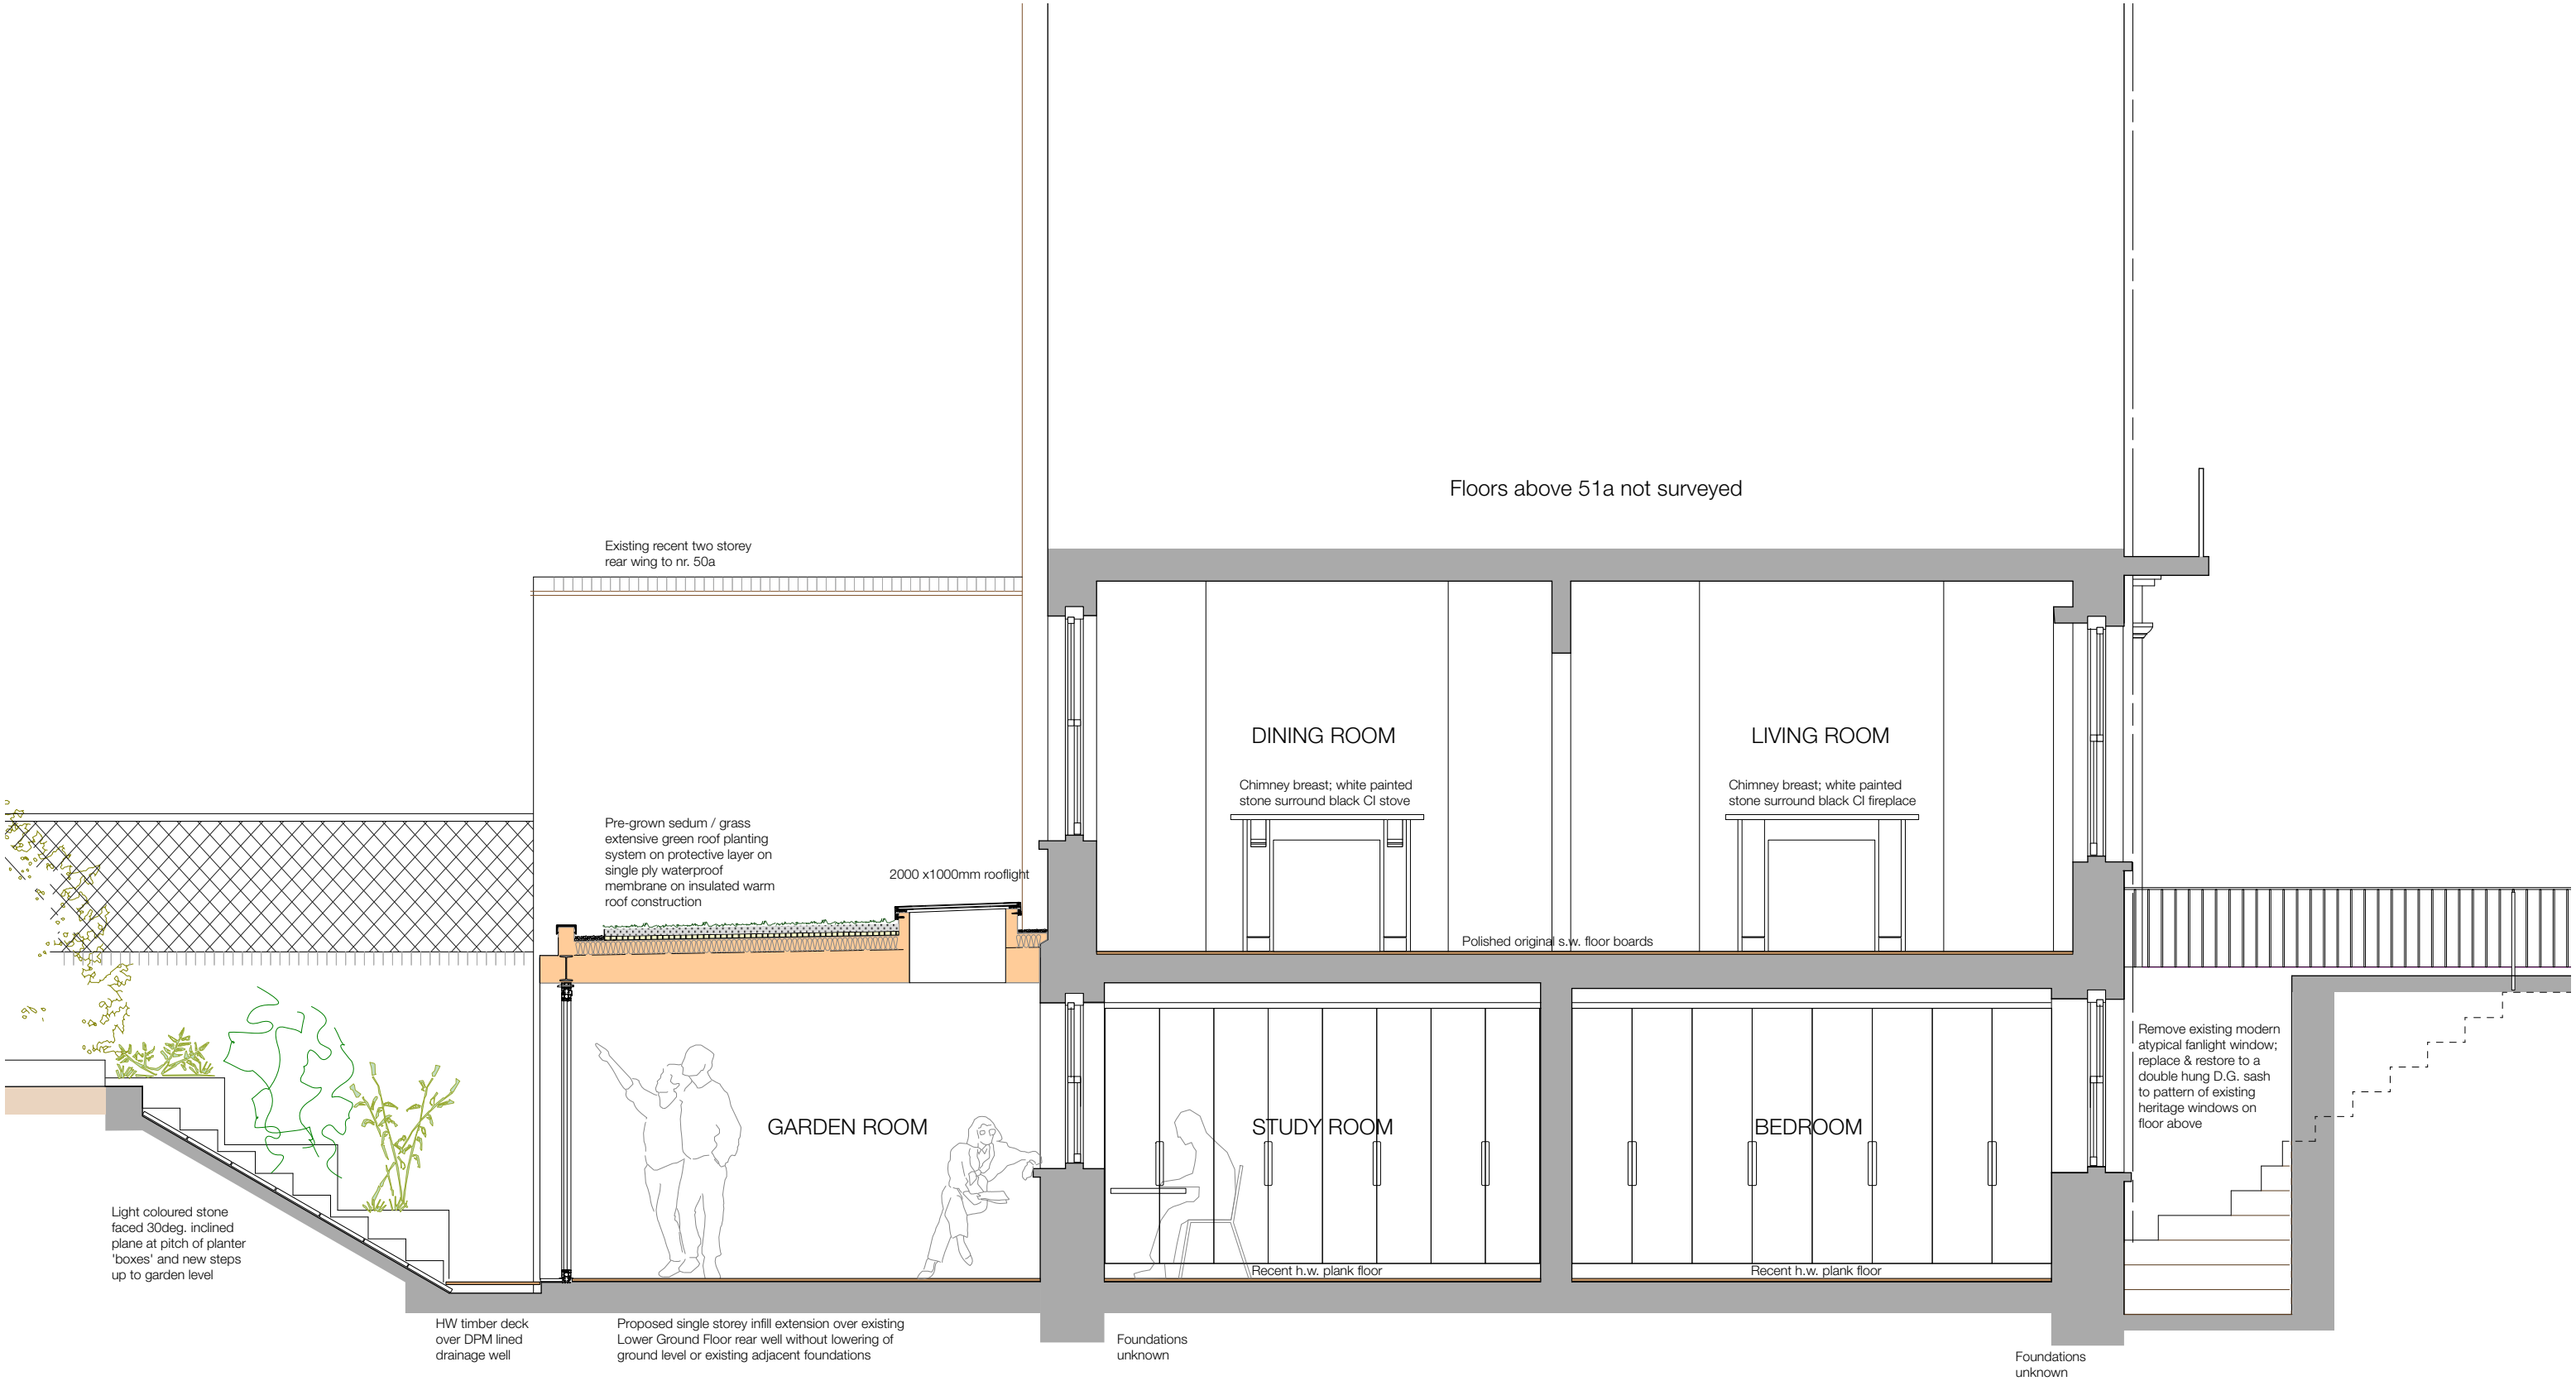


PROPOSED SECTION B-B
Scale 1:50

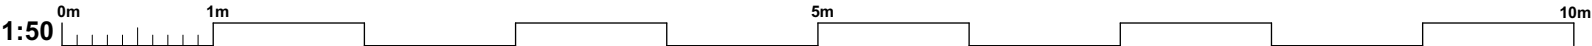

Scheme Level

from measured survey by others

<p>1. This drawing has been based upon a measured survey by others. As a result, considerable attention to the dimensions of any proposed works must be applied, taking site dimensions and templates as necessary.</p> <p>2. While this drawing can be used as a base drawing for construction purposes, it is VERY IMPORTANT that all dimensions are checked carefully before any work commences or any materials are ordered.</p> <p>3. This drawing can be used as part of a planning application, although your planning officer may ask for more specific information about some aspects of the design. For further information ask your architect.</p>			<p>4. Where applicable, a suitable Structural Engineer and/or a Party Wall Surveyor should be consulted. Although as far as possible these instances have been indicated, this is not necessarily exhaustive and the whole scope of proposed works should be reviewed.</p> <p>5. Unless other arrangements have been specifically made, your building contractor should serve a Building Notice, as and where applicable, to your local authority to satisfy the requirements of the Building Regulations. Your building contractor should also liaise with the Building Control Officer regarding routine inspections of the work.</p>			<p>This is a 'Scheme Level Drawing' and is intended to illustrate the general arrangement of the project proposals. As it stands this drawing does not include all of the detail necessary for a full plans building regulations application.</p> <p>While this drawing can be used as a drawing for initial construction enquiries. it is important to discuss, with your architect & builder together, where more detail would be appropriate.</p> <p>All dimensions are in millimetres All dimensions to be checked on site © Architect Your Home</p>			<table><tr><th>REVISIONS</th><th>Date</th><th>Inl</th></tr><tr><td>A Update interior detail & annotations</td><td>05/04/2021</td><td>AB</td></tr></table>			REVISIONS	Date	Inl	A Update interior detail & annotations	05/04/2021	AB	<p>Architect Your Home Licensee: Architect Your Home <i>Camden</i> 4 Dartmouth Park Road London NW5 1SY</p> <p>Tel: 020 7485 3133</p>			<p>Drawing name: PROPOSED SECTION B-B</p> <table><tr><td>Date: 22/03/2021</td><td>Job no: 08-293</td><td>Drawing no: 11</td></tr><tr><td>Scale: 1:50@A3</td><td>Revision: A</td><td>Drawn by: NB/AB</td></tr></table>			Date: 22/03/2021	Job no: 08-293	Drawing no: 11	Scale: 1:50@A3	Revision: A	Drawn by: NB/AB
REVISIONS	Date	Inl																											
A Update interior detail & annotations	05/04/2021	AB																											
Date: 22/03/2021	Job no: 08-293	Drawing no: 11																											
Scale: 1:50@A3	Revision: A	Drawn by: NB/AB																											
						<p>Project name: 51a Mornington Terrace London, NW1 7RT</p>			<p>architectyourhome</p>																				

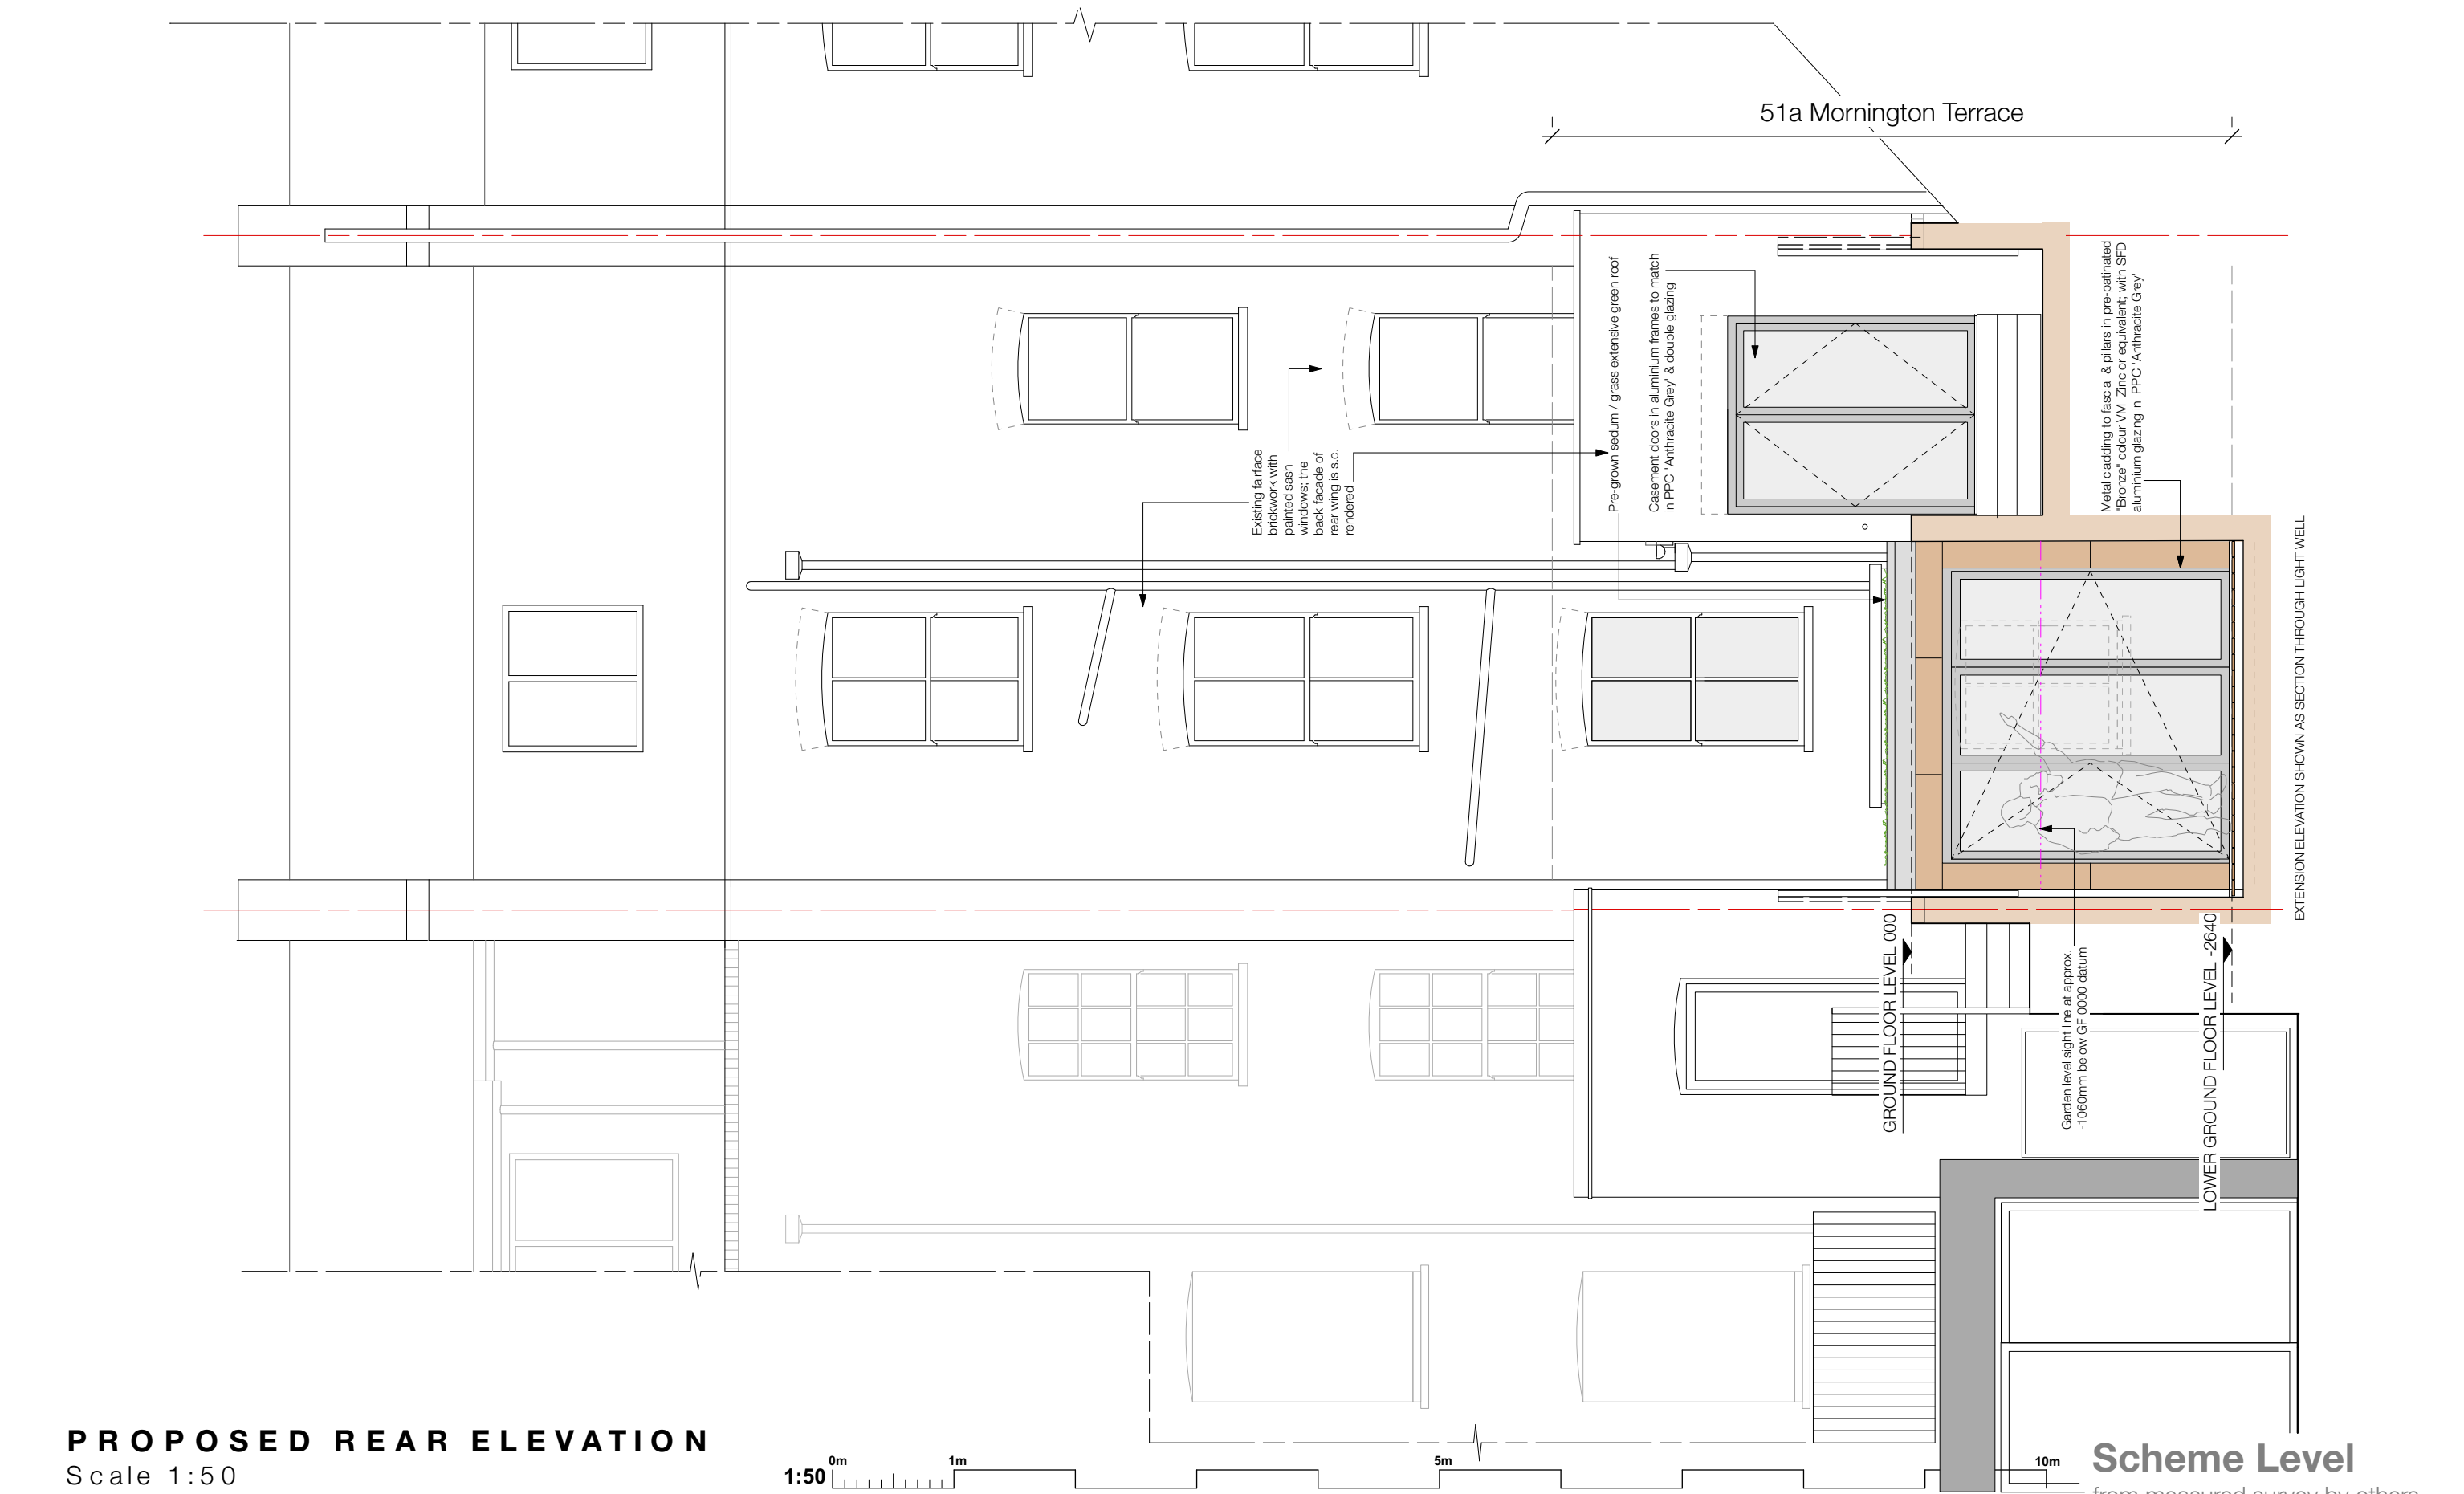

1. This drawing has been based upon a measured survey by others. As a result, considerable attention to the dimensions of any proposed works must be applied, taking site dimensions and templates as necessary.
2. While this drawing can be used as a base drawing for construction purposes, it is VERY IMPORTANT that all dimensions are checked carefully before any work commences or any materials are ordered.
3. This drawing can be used as part of a planning application, although your planning officer may ask for more specific information about some aspects of the design. For further information ask your architect.

4. Where applicable, a suitable Structural Engineer and/or a Party Wall Surveyor should be consulted. Although as far as possible these instances have been indicated, this is not necessarily exhaustive and the whole scope of proposed works should be reviewed.
5. Unless other arrangements have been specifically made, your building contractor should serve a Building Notice, as and where applicable, to your local authority to satisfy the requirements of the Building Regulations. Your building contractor should also liaise with the Building Control Officer regarding routine inspections of the work.

This is a 'Scheme Level Drawing' and is intended to illustrate the general arrangement of the project proposals. As it stands this drawing does not include all of the detail necessary for a full plans building regulations application.

While this drawing can be used as a drawing for initial construction enquiries. it is important to discuss, with your architect & builder together, where more detail would be appropriate.

All dimensions are in millimetres
All dimensions to be checked on site
© Architect Your Home

REVISIONS	Date	Int
A	05/04/2021	AB
Annotations update		

Architect Your Home Licensee:
Architect Your Home *Camden*
4 Dartmouth Park Road
London NW5 1SY

Tel: 020 7485 3133

Project name:
51a Mornington Terrace
London, NW1 7RT

Drawing name:
PROPOSED REAR ELEVATION

Date: 25/03/2021	Job no: 08-293	Drawing no: 12
Scale: 1:50@A3	Revision: A	Drawn by: NB/AB

architectyourhome