



- This drawing/document is copyright and owned by Cousins & Cousins Ltd. and for use on the site named on this drawing/document only. No implied license exists.
- This drawing/document is to be read in conjunction with all Cousins and Cousins specifications and other relevant Cousins & Cousins documentation and all other relevant other information prepared by any other party.
- All dimensions are in millimetres (mm) UNO. All levels are in meters (m) and are AOD (Above Ordnance Datum) UNO.
- Do not scale or scale from this drawing/document (printed or electronic versions); use figured dimensions only.

NOTES:

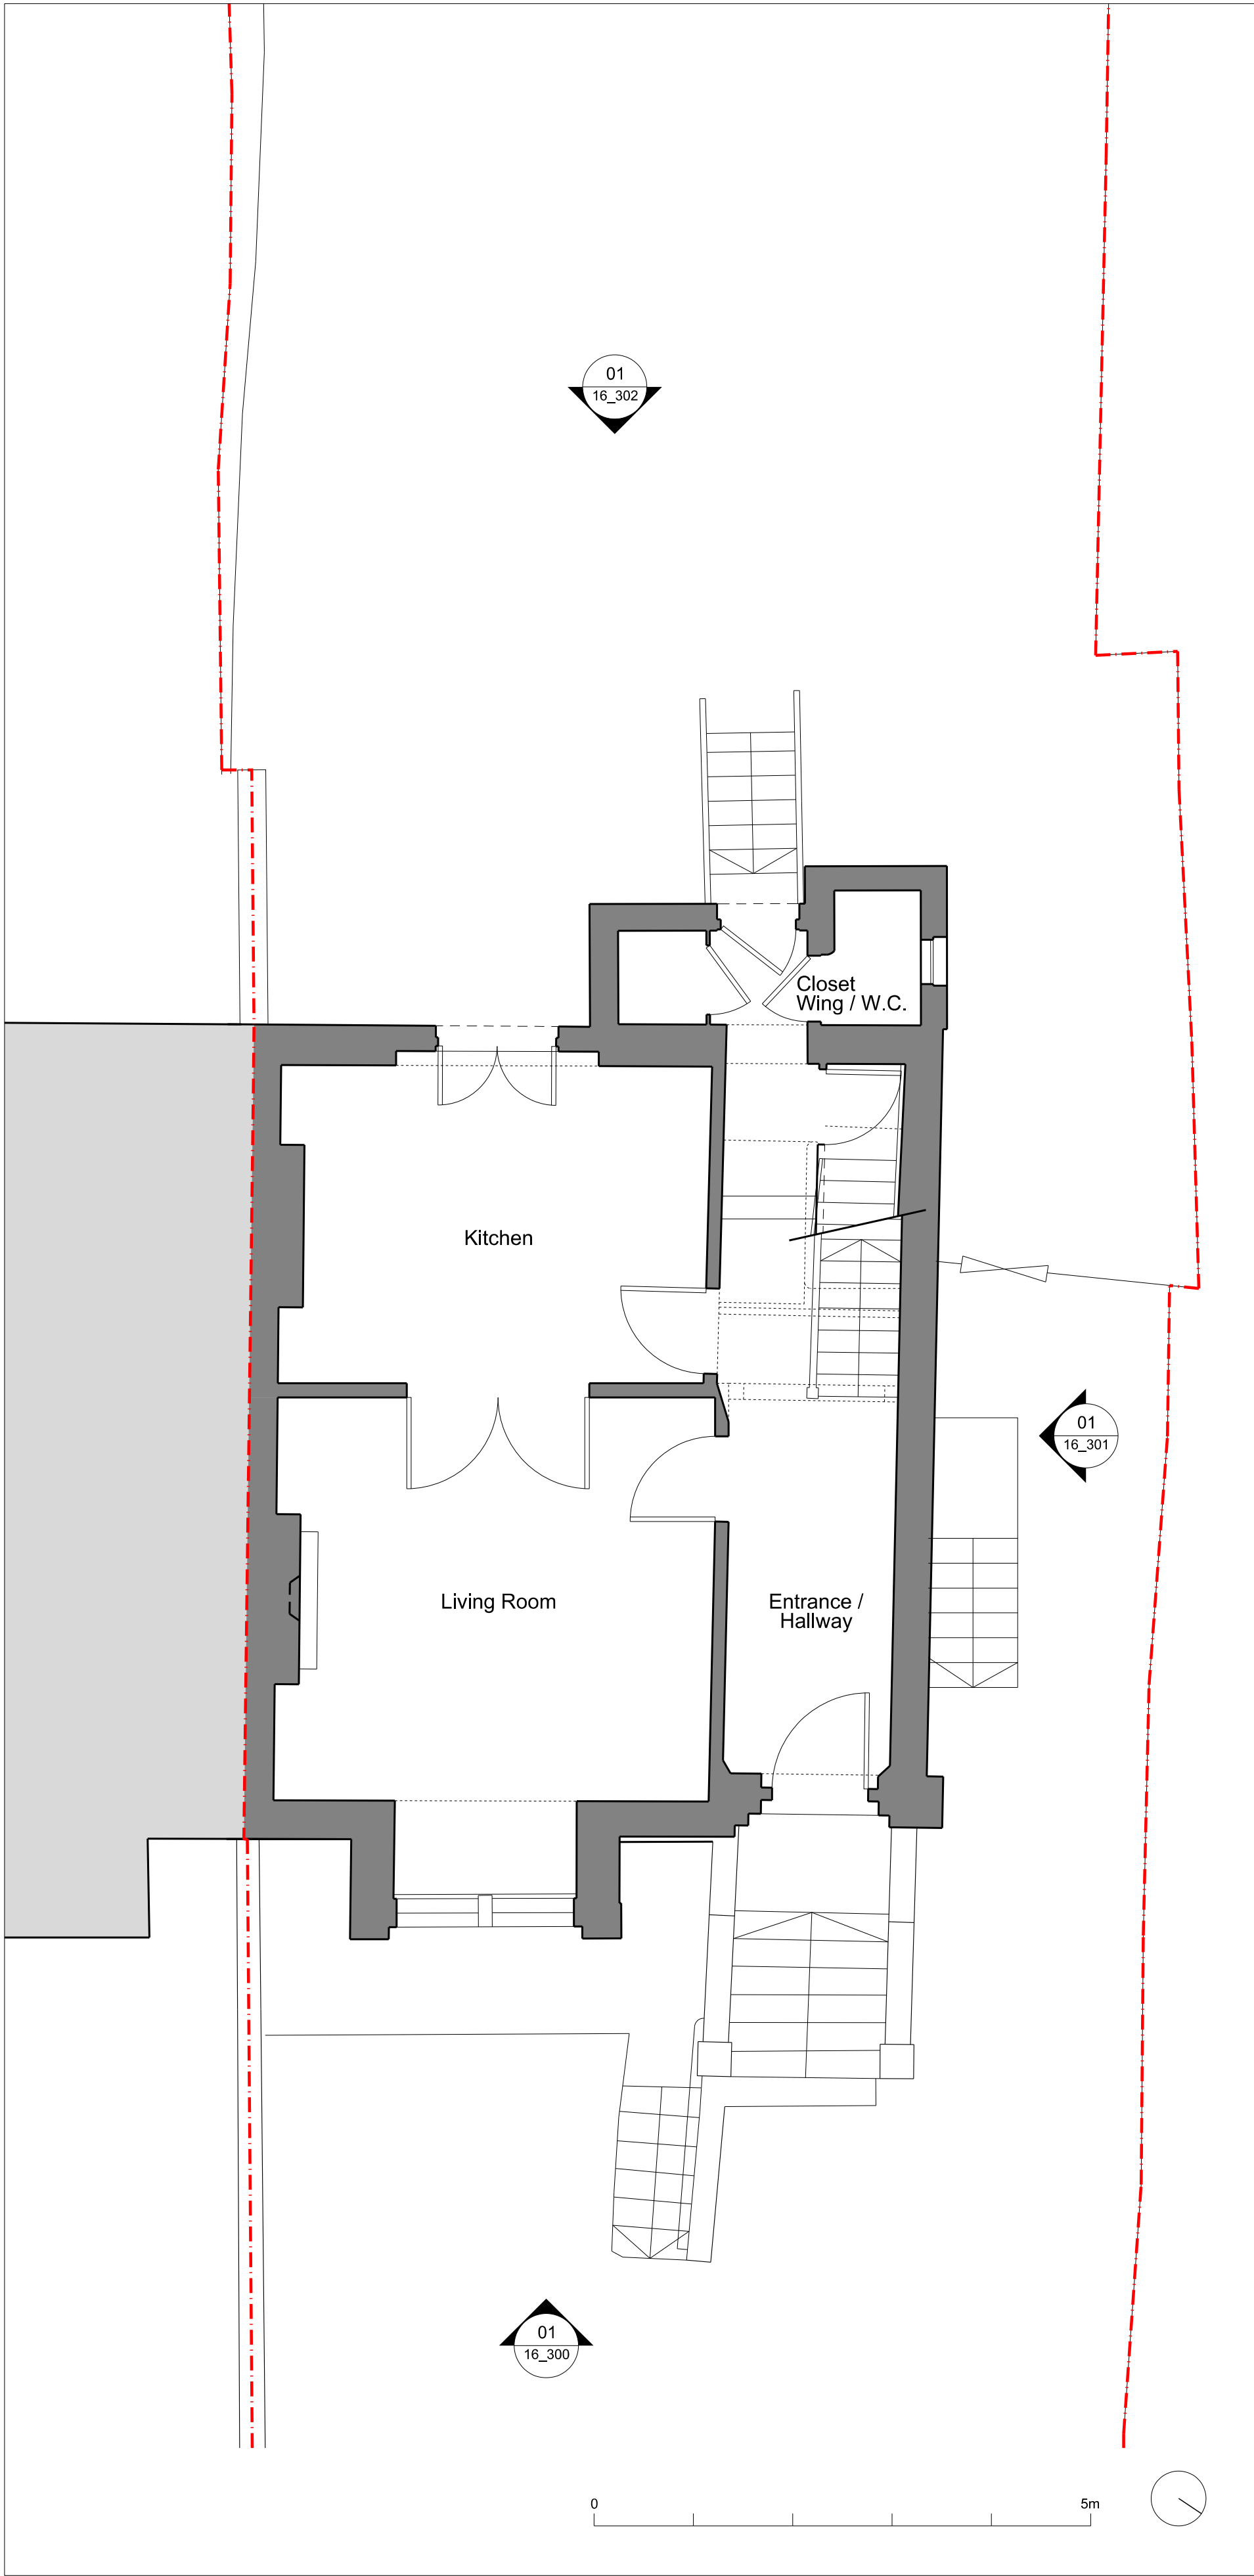

01 Existing Upper Ground Floor Plan
1:50 @ A1

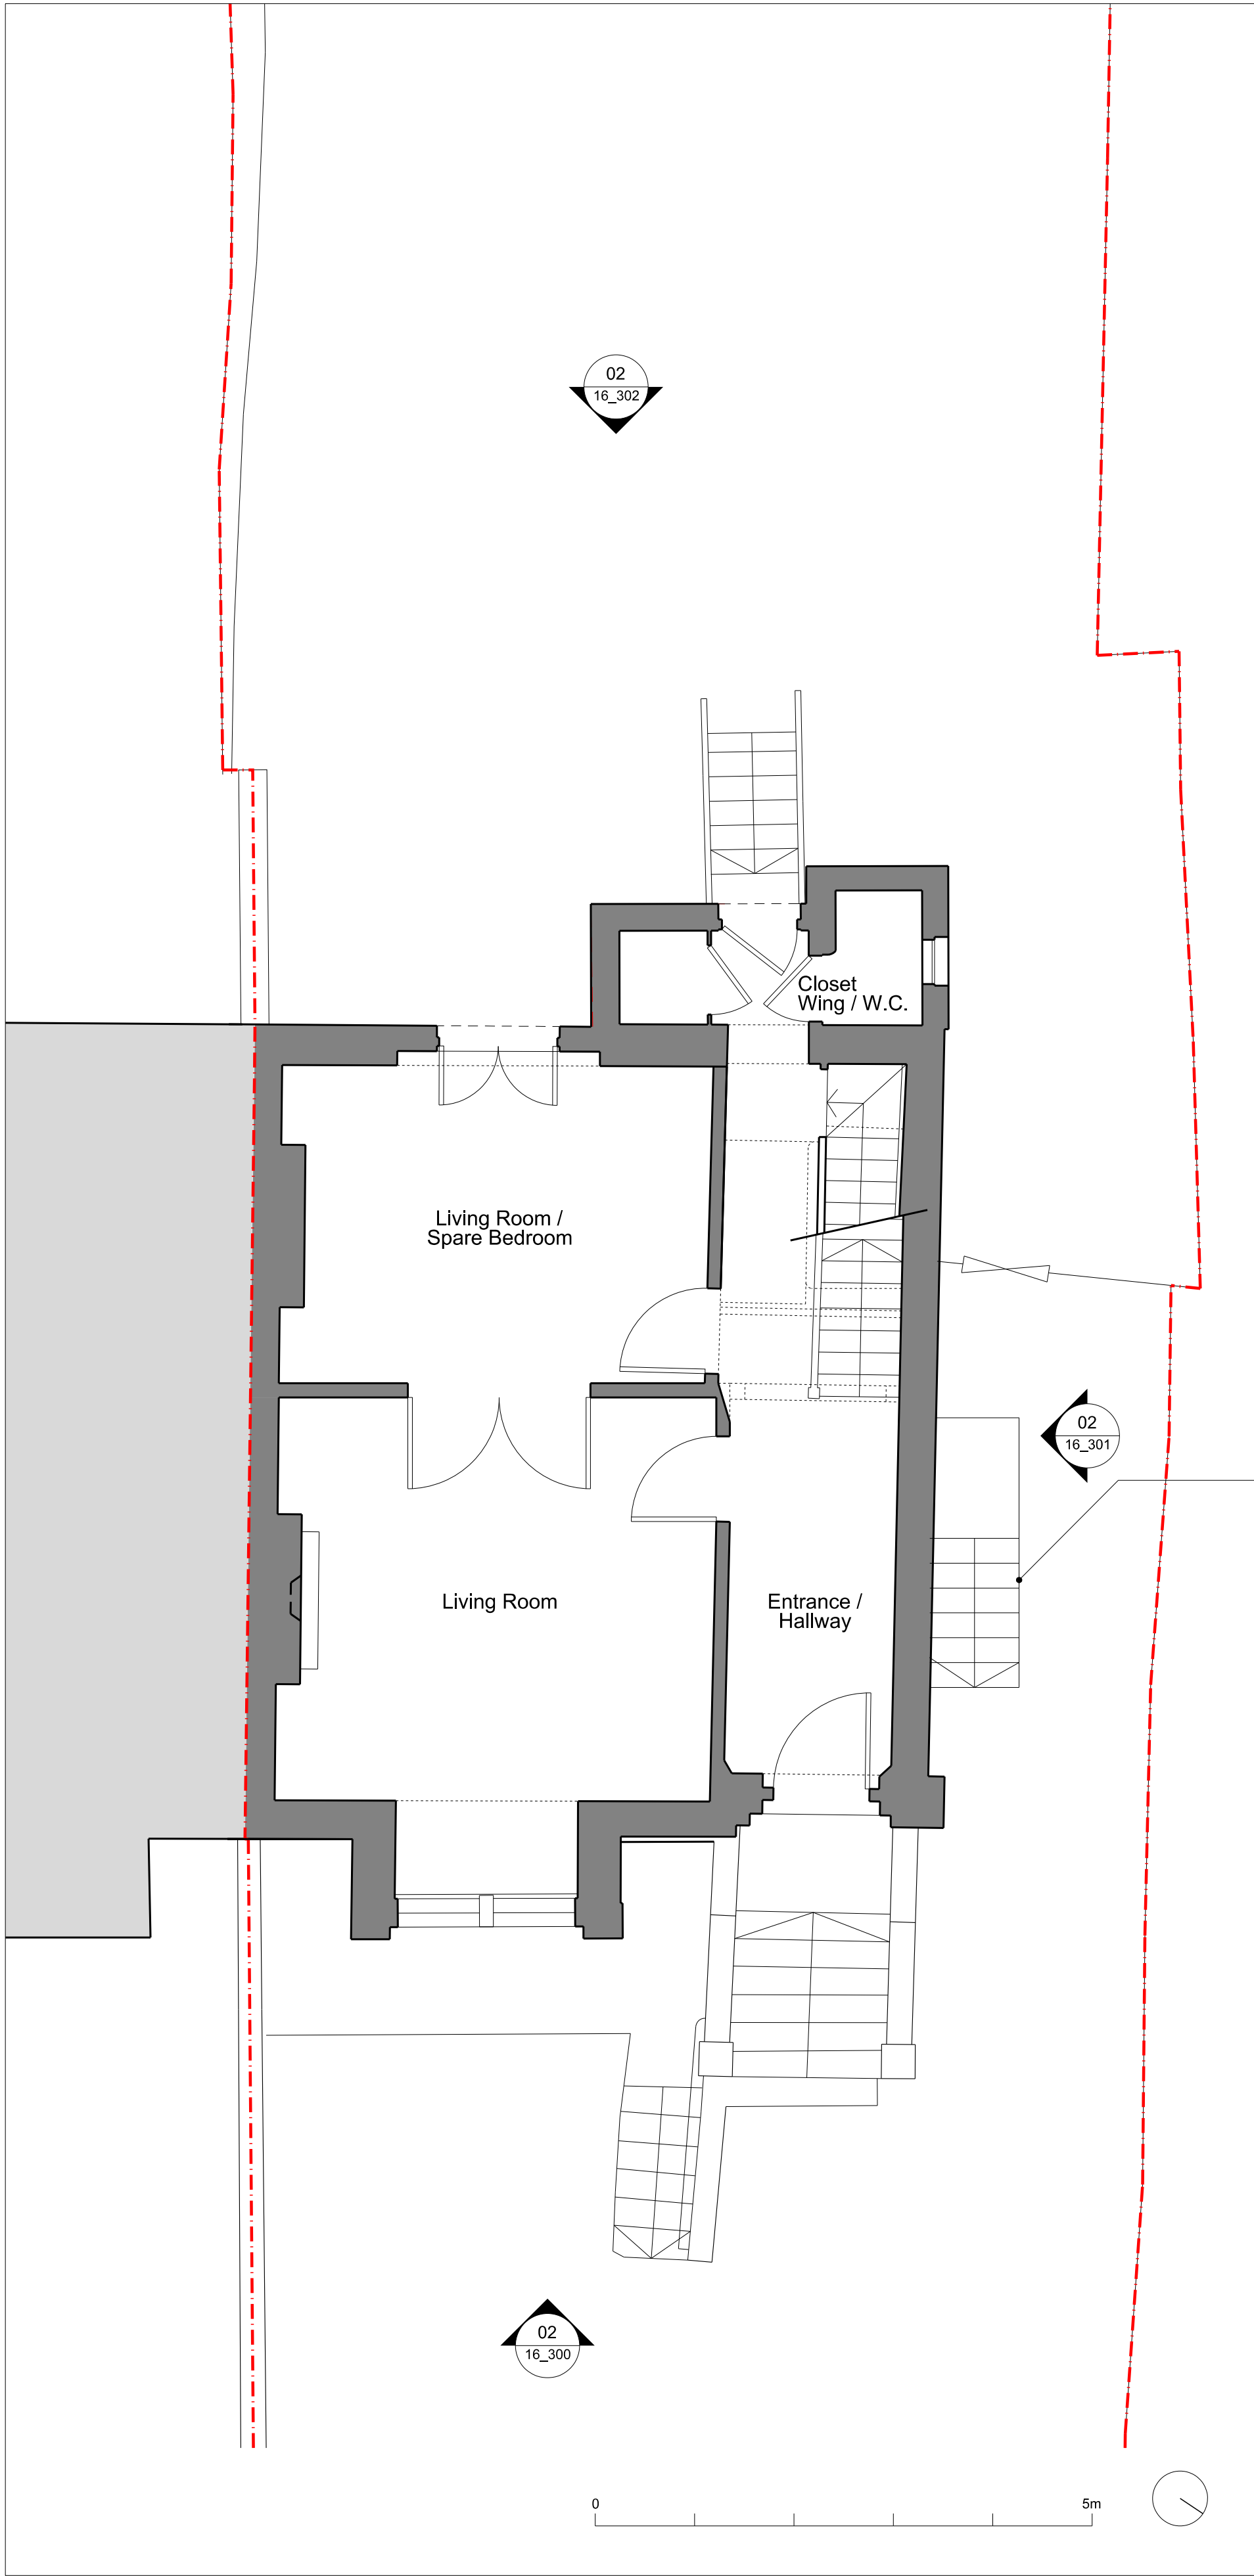

02 Proposed Upper Ground Floor Plan
1:50 @ A1

LEGEND:

- Site Boundary
- Existing building fabric retained
- New element
- Adjacent buildings
- Below ground level (not surveyed)

Rev	Date	Reason For Issue	Rev'd	Appr'd
P1	26/02/2021	Certificate of Lawful Development	AB	SPH

Project

**15 Torriano Avenue
NW5 2SN**

Client

Paul Carroll & Tara Kingsley

Title

**Existing & Proposed
Upper Ground Floor Plan**

Status

Certificate of Lawful Development

Project Number	Date	Scale @ ISO A1
21001	26/02/2021	1:50

Drawing Number

16_100

Revision	Suitability	Drawn By	Appr'd By	Data Classification
P1		AB	SPH	

**cousins
cousins**

Cousins & Cousins Ltd.
Bedford House
125-133 Camden High Street
London
NW1 7JR

Company Reg. No.: 82138510

Info@cousinsandcousins.com
www.cousinsandcousins.com