

REV. NO.	AMENDMENT	DATE
P	Submitted for Planning	12.10.20

Ben Pentreath
 3 Lamp Office Court
 Lamb's Conduit Street
 London WC1N 3NF
 T +44 (0) 20 7430 2424
 benpentreath.com

PROJECT: 11 CHESTER TERRACE

TITLE: EXISTING BASEMENT PLAN


DRAWING NO: S-000 REV. NO: P

SCALE: 1:25 @ A1 DRAWN BY: AM
 1:50 @ A3

DATE: 12.10.20 CHECKED BY: RJC

All dimensions to be checked on site.
 All designs © Ben Pentreath Ltd 2019. Not to be reproduced without permission.



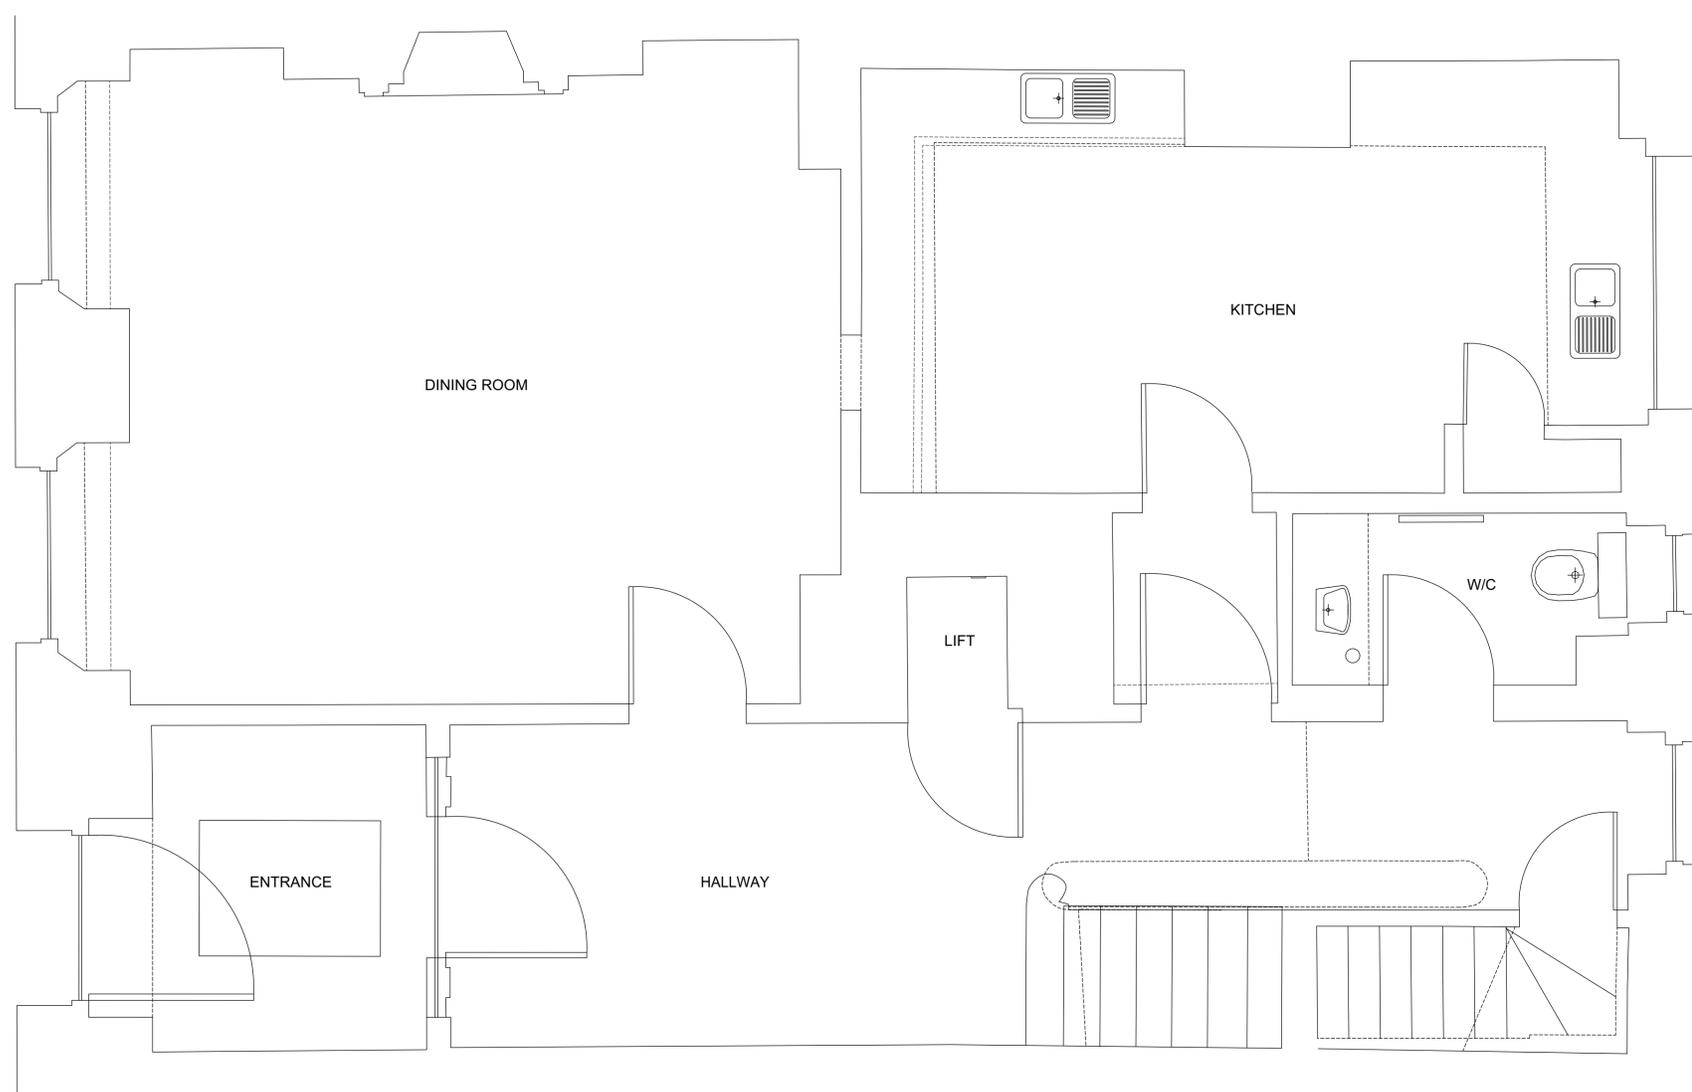

P	Submitted for Planning	12.10.20
REV. NO.	AMENDMENT	DATE

Ben Pentreath
 3 Lamp Office Court
 Lambs Conduit Street
 London WC1N 3NF
 T +44 (0) 20 7430 2424
 benpentreath.com

PROJECT: 11 CHESTER TERRACE

TITLE: EXISTING GROUND FLOOR PLAN


DRAWING NO: S-100 REV. NO: P

SCALE: 1:25 @ A1 DRAWN BY: AM
 1:50 @ A3

DATE: 12.10.20 CHECKED BY: RJC



All dimensions to be checked on site.
 All designs © Ben Pentreath Ltd 2019. Not to be reproduced without permission

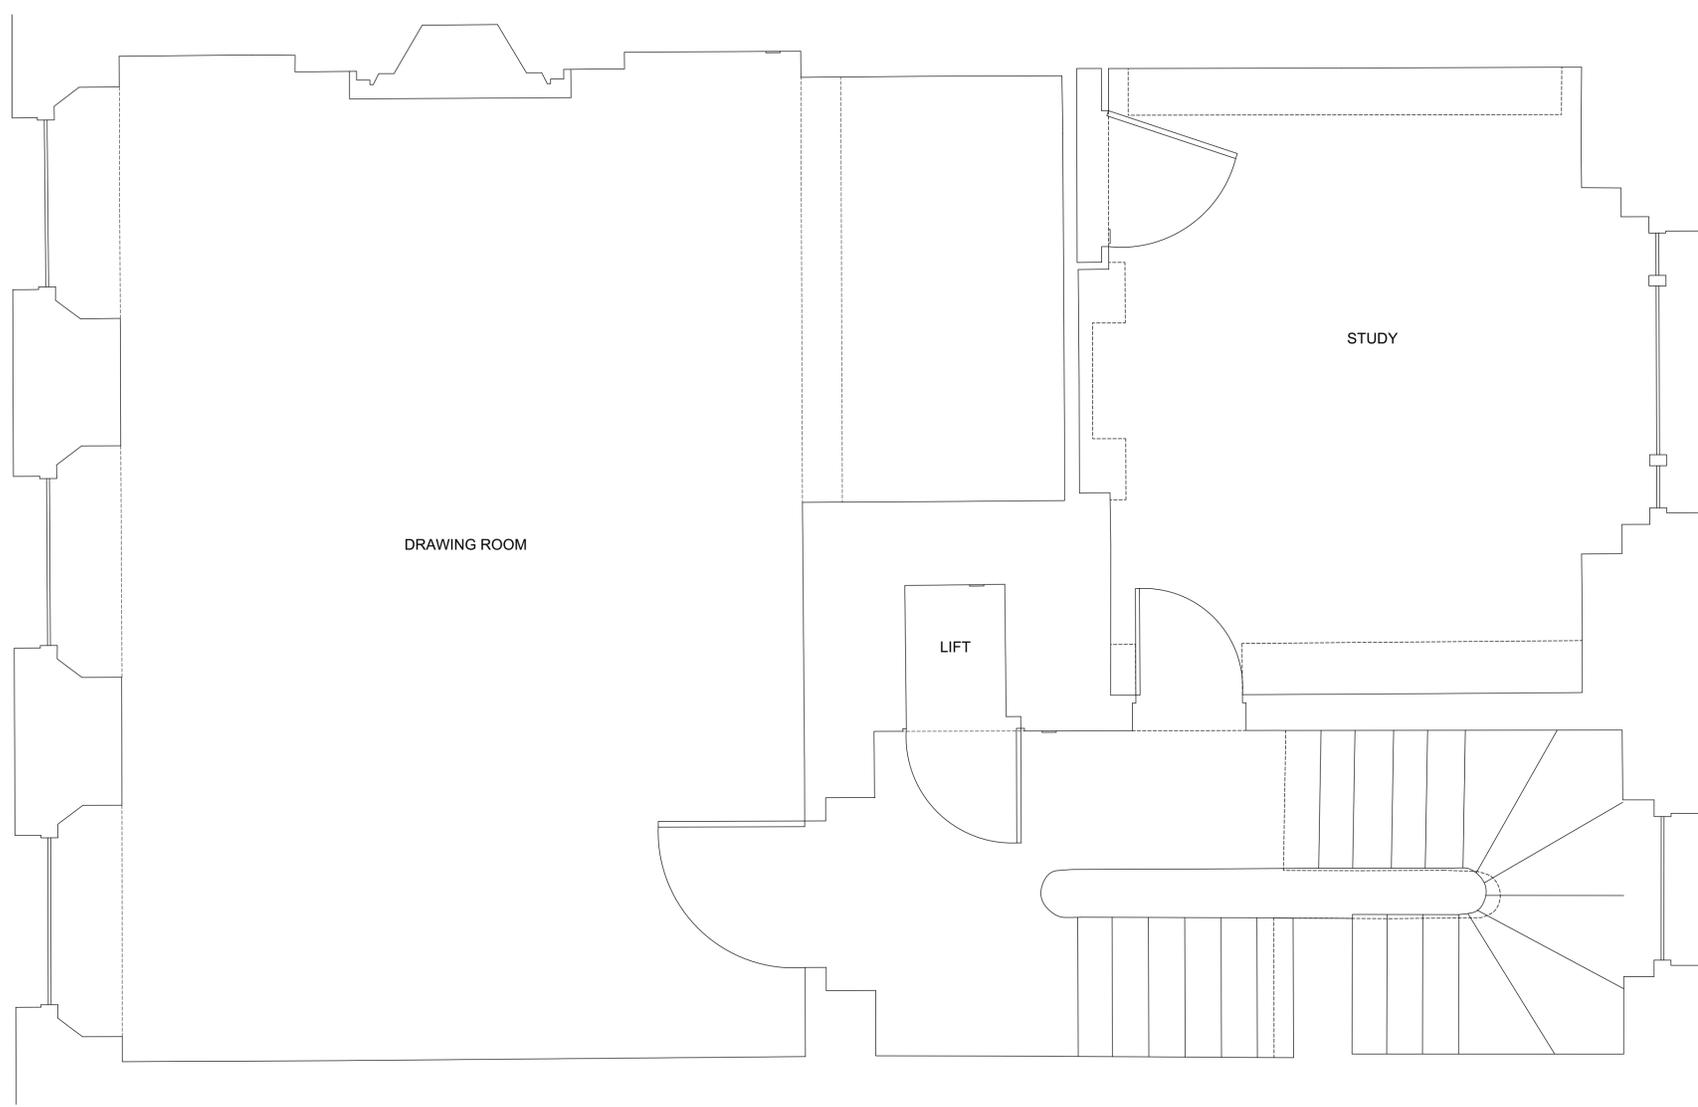

P	Submitted for Planning	12.10.20
REV. NO.	AMENDMENT	DATE

Ben Pentreath
 3 Lamp Office Court
 Lambs Conduit Street
 London WC1N 3NF
 T +44 (0) 20 7430 2424
 benpentreath.com

PROJECT: 11 CHESTER TERRACE

TITLE: EXISTING FIRST FLOOR PLAN


DRAWING NO: S-200 REV. NO: P

SCALE: 1:25 @ A1 DRAWN BY: AM
 1:50 @ A3

DATE: 12.10.20 CHECKED BY: RJC

All dimensions to be checked on site.
 All designs © Ben Pentreath Ltd 2019. Not to be reproduced without permission



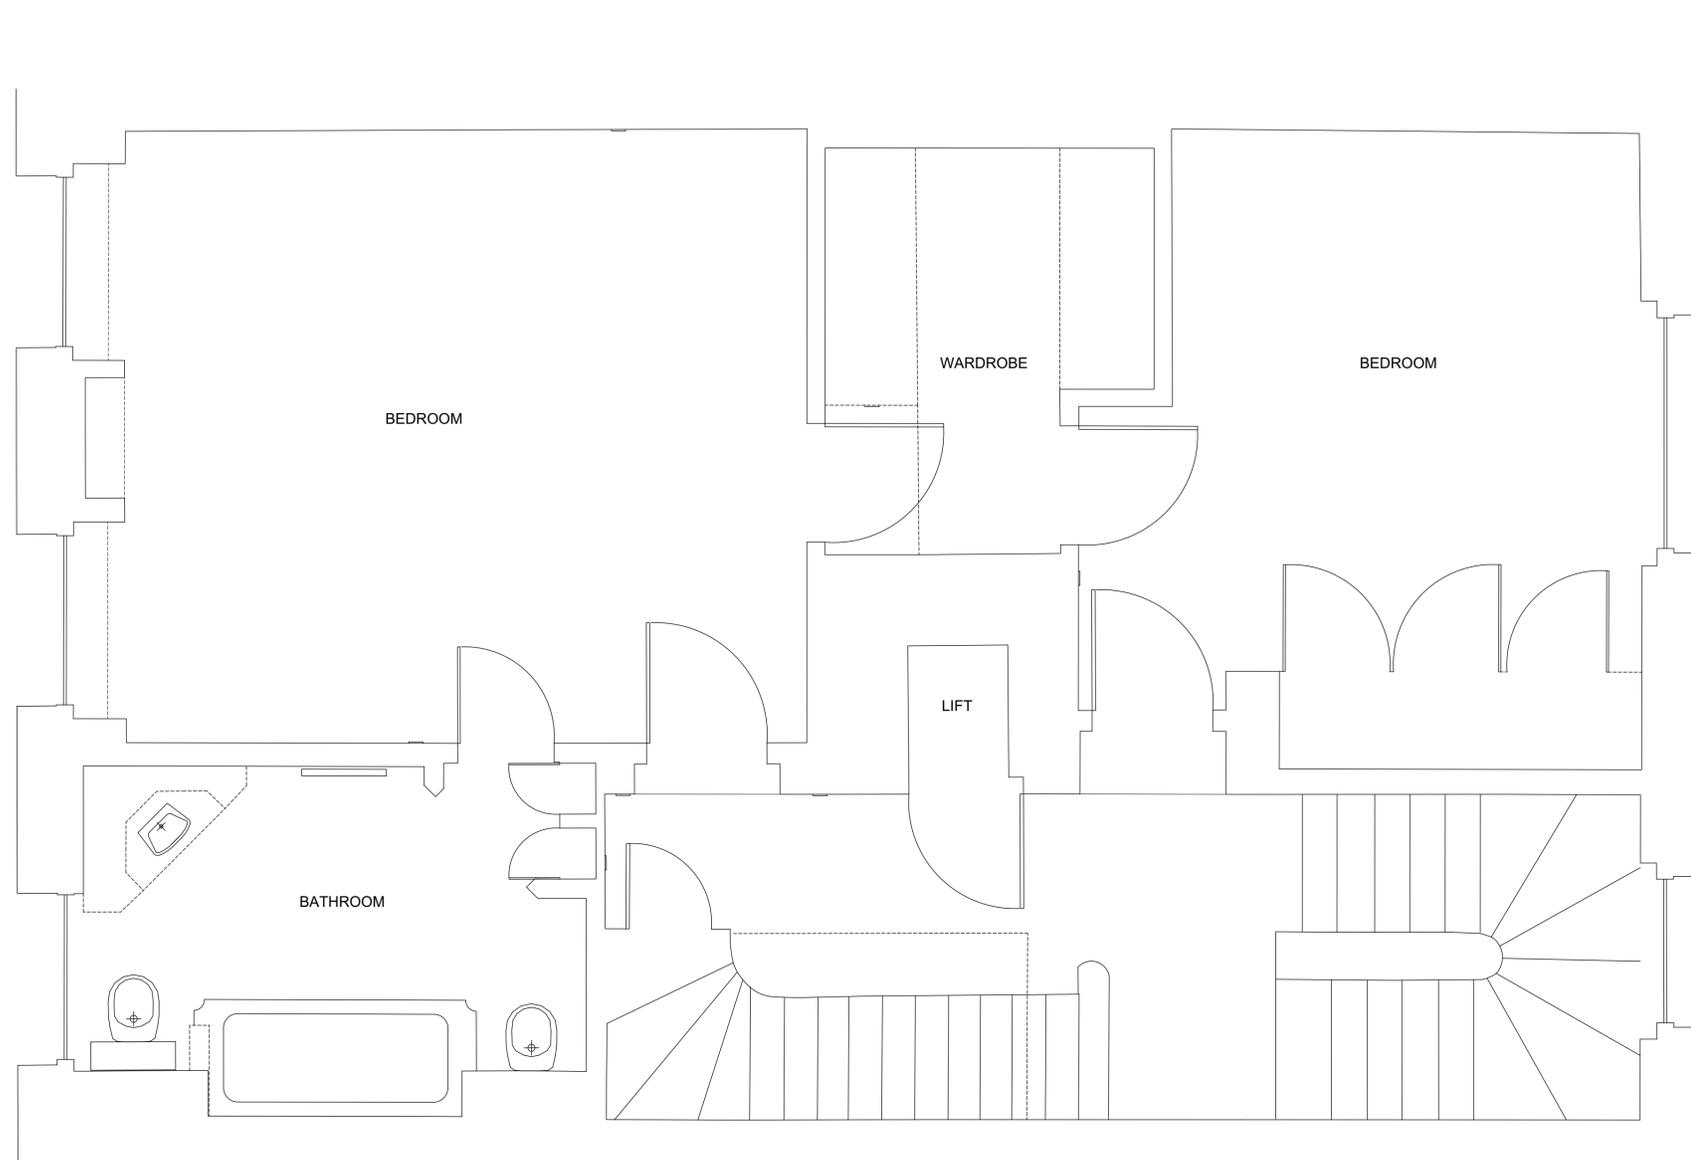

REV. NO	AMENDMENT	DATE
P	Submitted for Planning	12.10.20

Ben Pentreath
 3 Lamp Office Court
 Lambs Conduit Street
 London WC1N 3NF
 T +44 (0) 20 7430 2424
 benpentreath.com

PROJECT: 11 CHESTER TERRACE

TITLE: EXISTING SECOND FLOOR PLAN


DRAWING NO: S-300 REV. NO: P

SCALE: 1:25 @ A1 1:50 @ A3 DRAWN BY: AM

DATE: 12.10.20 CHECKED BY: RJC



All dimensions to be checked on site.
 All designs © Ben Pentreath Ltd 2019. Not to be reproduced without permission



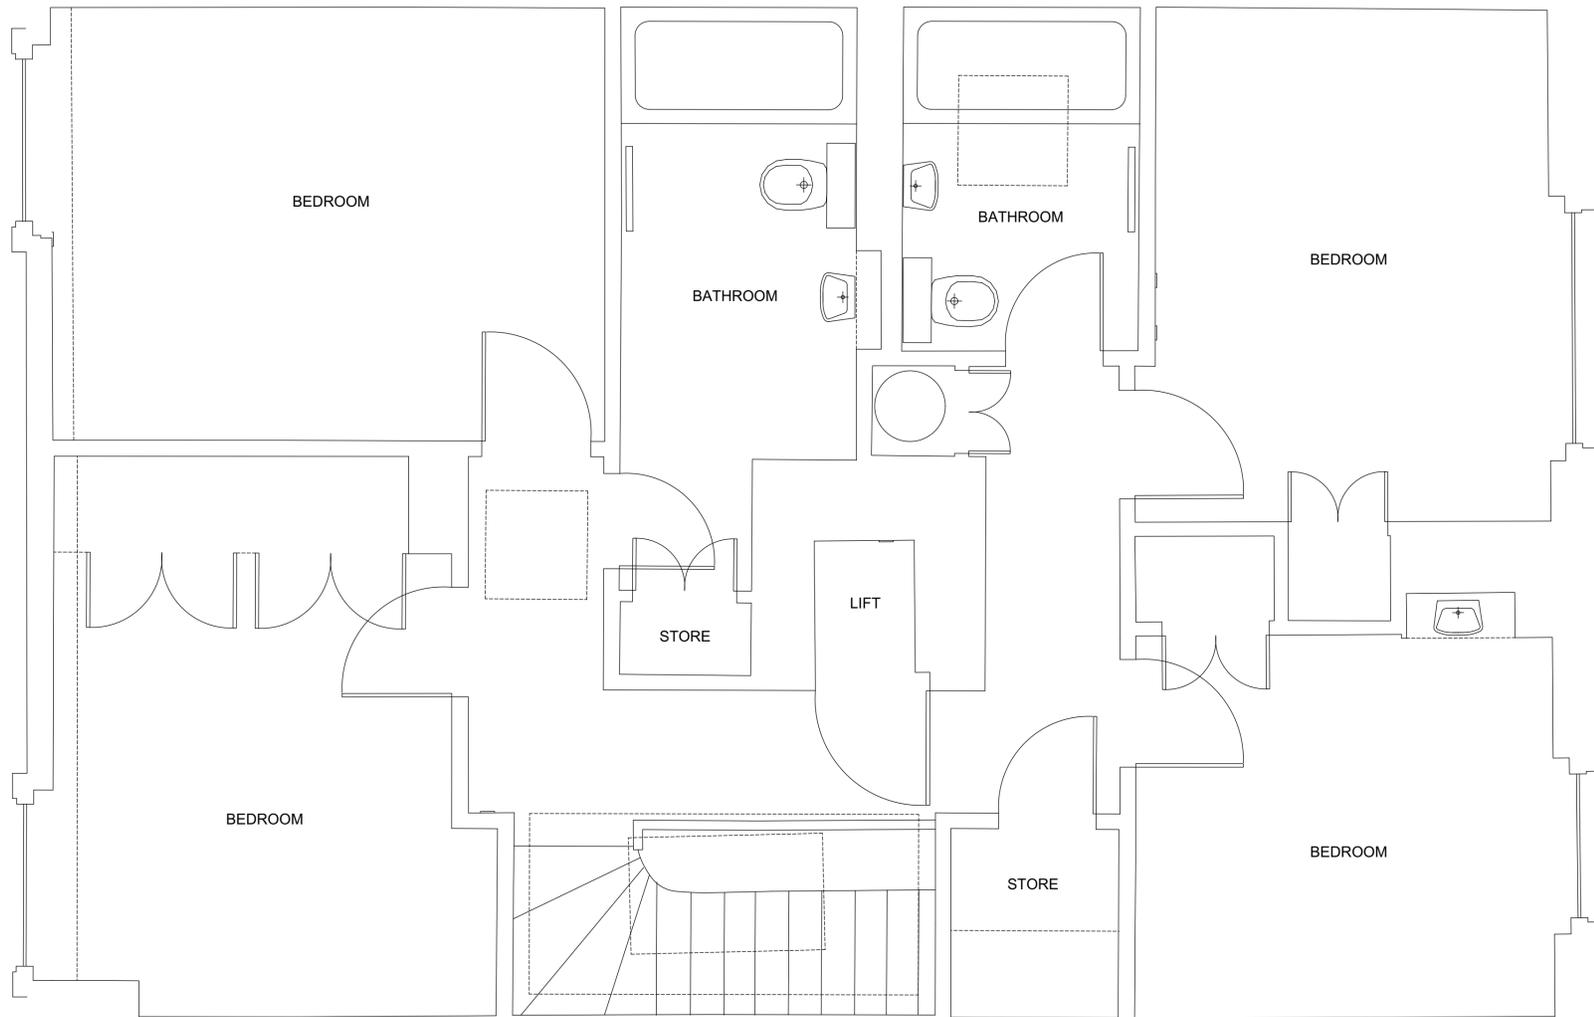


P	Submitted for Planning	12.10.20
REV. NO.	AMENDMENT	DATE

Ben Pentreath		3 Lamp Office Court Lamb Conduit Street London WC1N 3NF T +44 (0) 20 7430 2424 benpentreath.com
PROJECT:	11 CHESTER TERRACE	
TITLE:	EXISTING THIRD FLOOR PLAN	
DRAWING NO: S-400	REV. NO:	P
SCALE:	1:25 @ A1 1:50 @ A3	DRAWN BY: AM
DATE:	12.10.20	CHECKED BY: RJC




All dimensions to be checked on site.
All designs © Ben Pentreath Ltd 2019. Not to be reproduced without permission

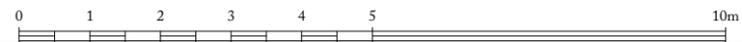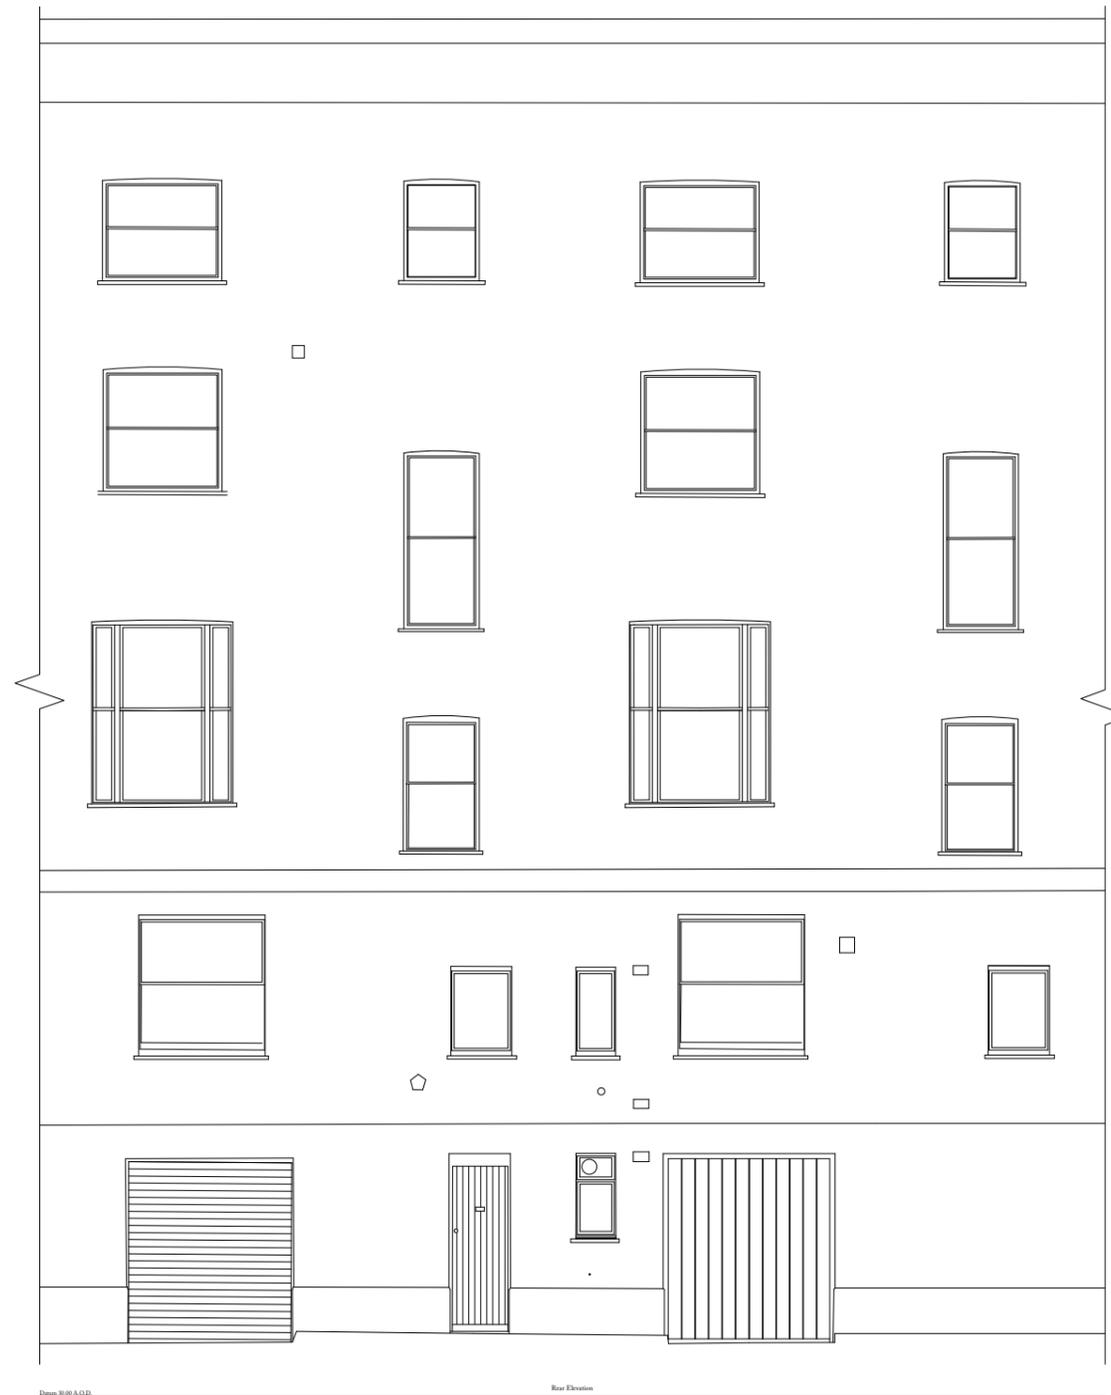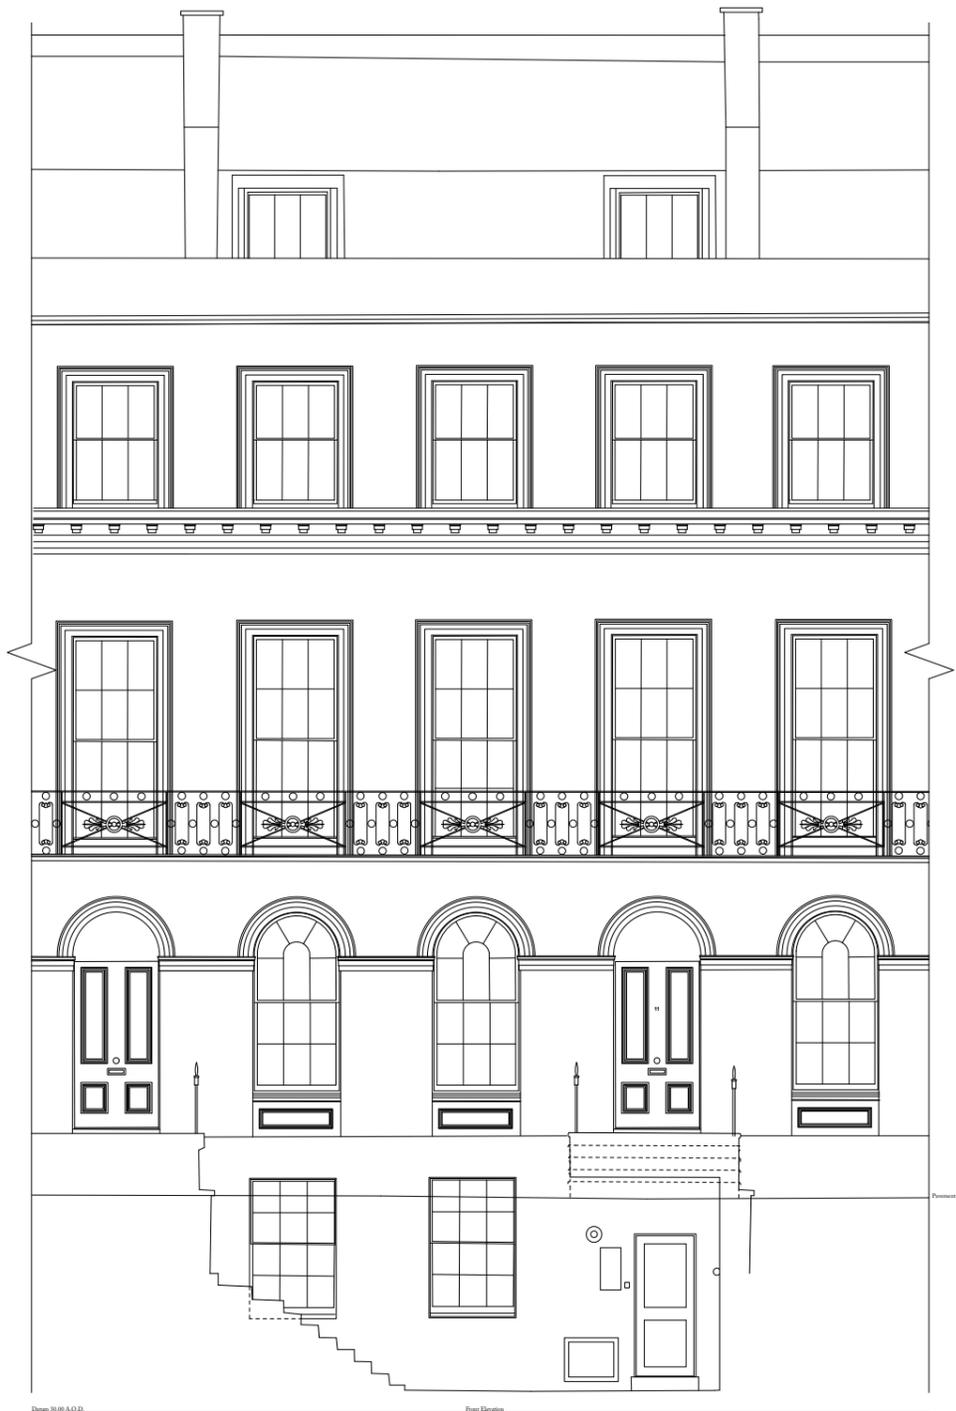

REV. NO	AMENDMENT	DATE
P2	Garage door corrected	10.02.21
P	Submitted for Planning	12.10.20


Ben Pentreath		3 Lamp Office Court Lamb Conduit Street London WC1N 3NF T +44 (0) 20 7430 2424 benpentreath.com	
PROJECT: 11 CHESTER TERRACE		TITLE: EXTERIOR ELEVATIONS	
DRAWING NO: S-500	REV. NO: P2	SCALE: 1:50@A1 1:100@A3	DRAWN BY: AM
DATE: 10.02.21	CHECKED BY: RJC		

All dimensions to be checked on site.
All designs © Ben Pentreath Ltd 2020. Not to be reproduced without permission

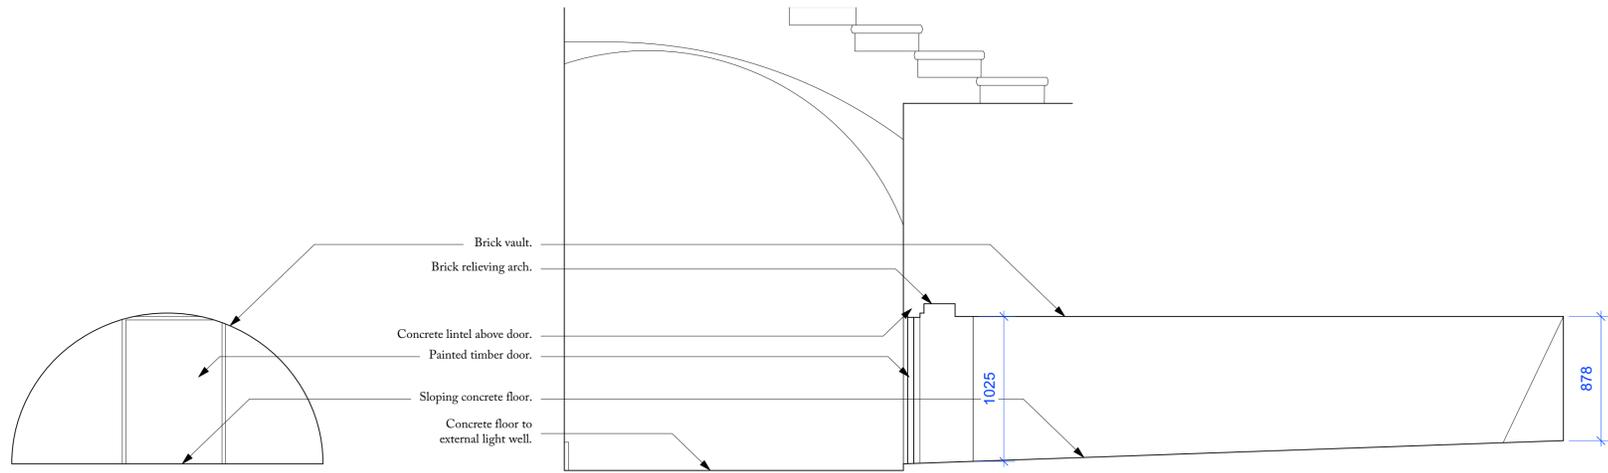


1 VAULT A - CROSS SECTION

2 VAULT A - LONG SECTION

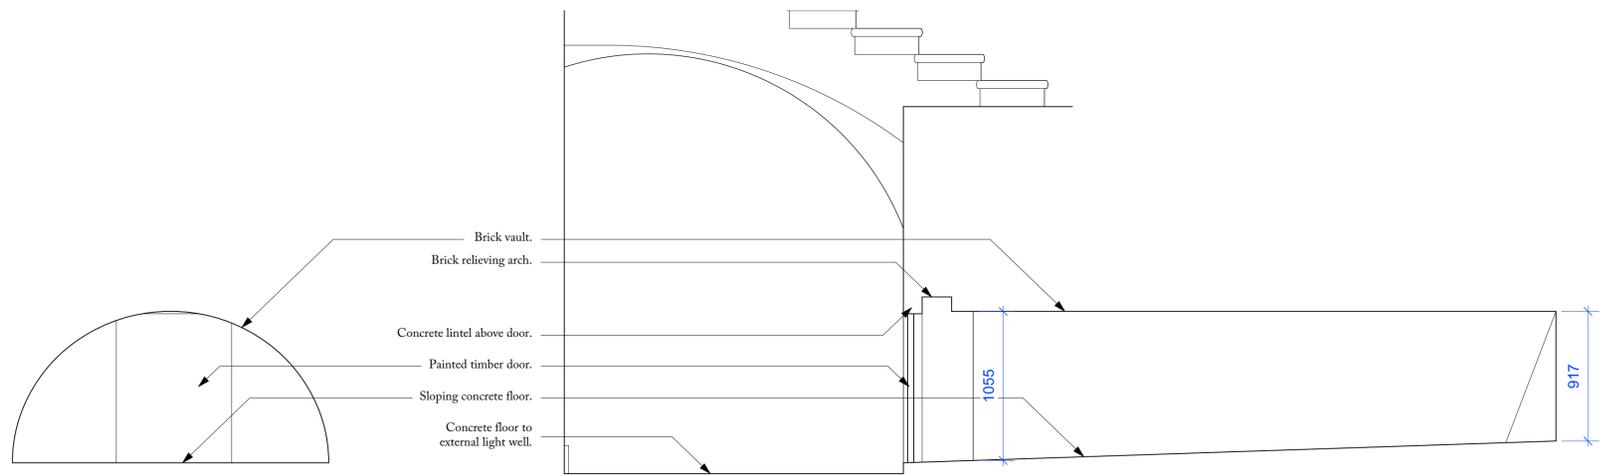


3 VAULT B - CROSS SECTION

4 VAULT B - LONG SECTION

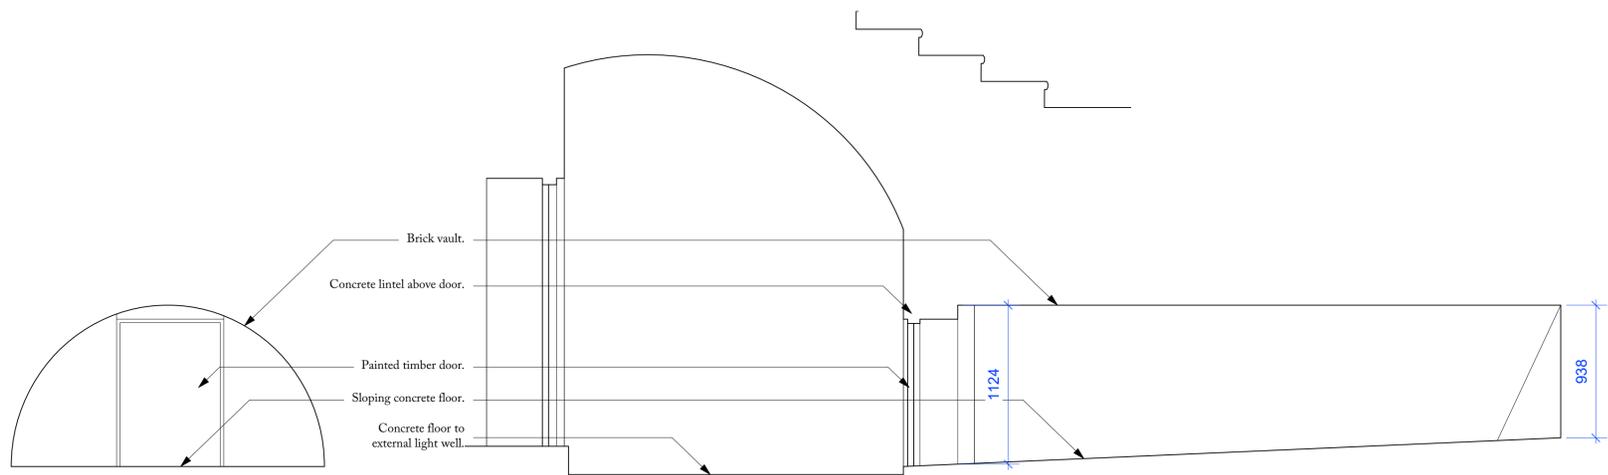

5 VAULT C - CROSS SECTION

6 VAULT C - LONG SECTION

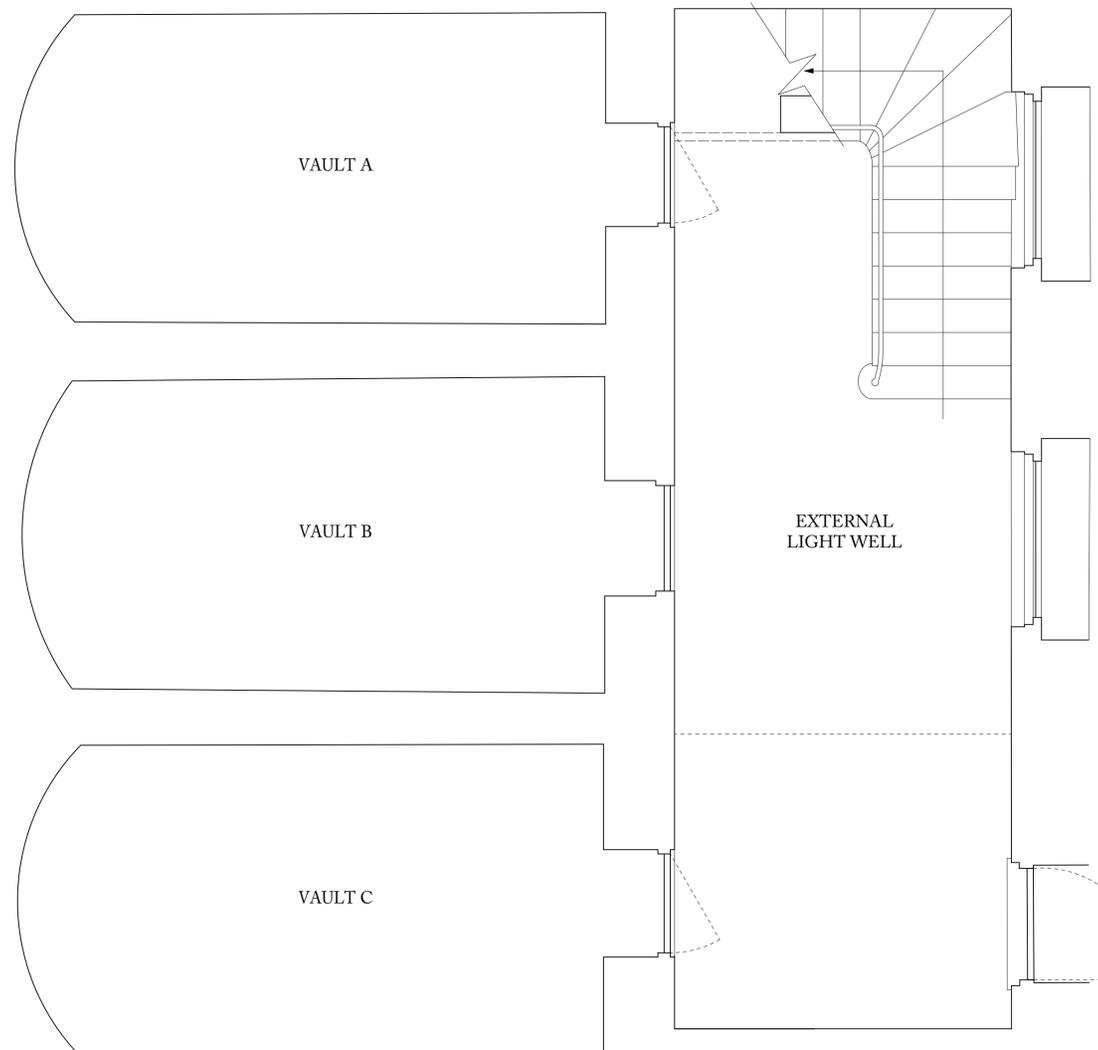

7 BASEMENT VAULTS & LIGHTWELL - PLAN



REV. NO	AMENDMENT	DATE
P	Submitted for planning.	12.03.21

Ben Pentreath		3 Lamp Office Court Lamb's Conduit Street London WC1N 3NF T +44 (0) 20 7430 2424 benpentreath.com
PROJECT:	11 CHESTER TERRACE	
TITLE:	BASEMENT VAULTS AS EXISTING	
DRAWING NO: S-600	REV. NO: P	
SCALE: 1:25@A1 1:50@A3	DRAWN BY: DH	
DATE: 12.03.21	CHECKED BY: RJC	

All dimensions to be checked on site.
All designs © Ben Pentreath Ltd 2020. Not to be reproduced without permission