


REVISIONS


Rev.	Date	By
-	-	-

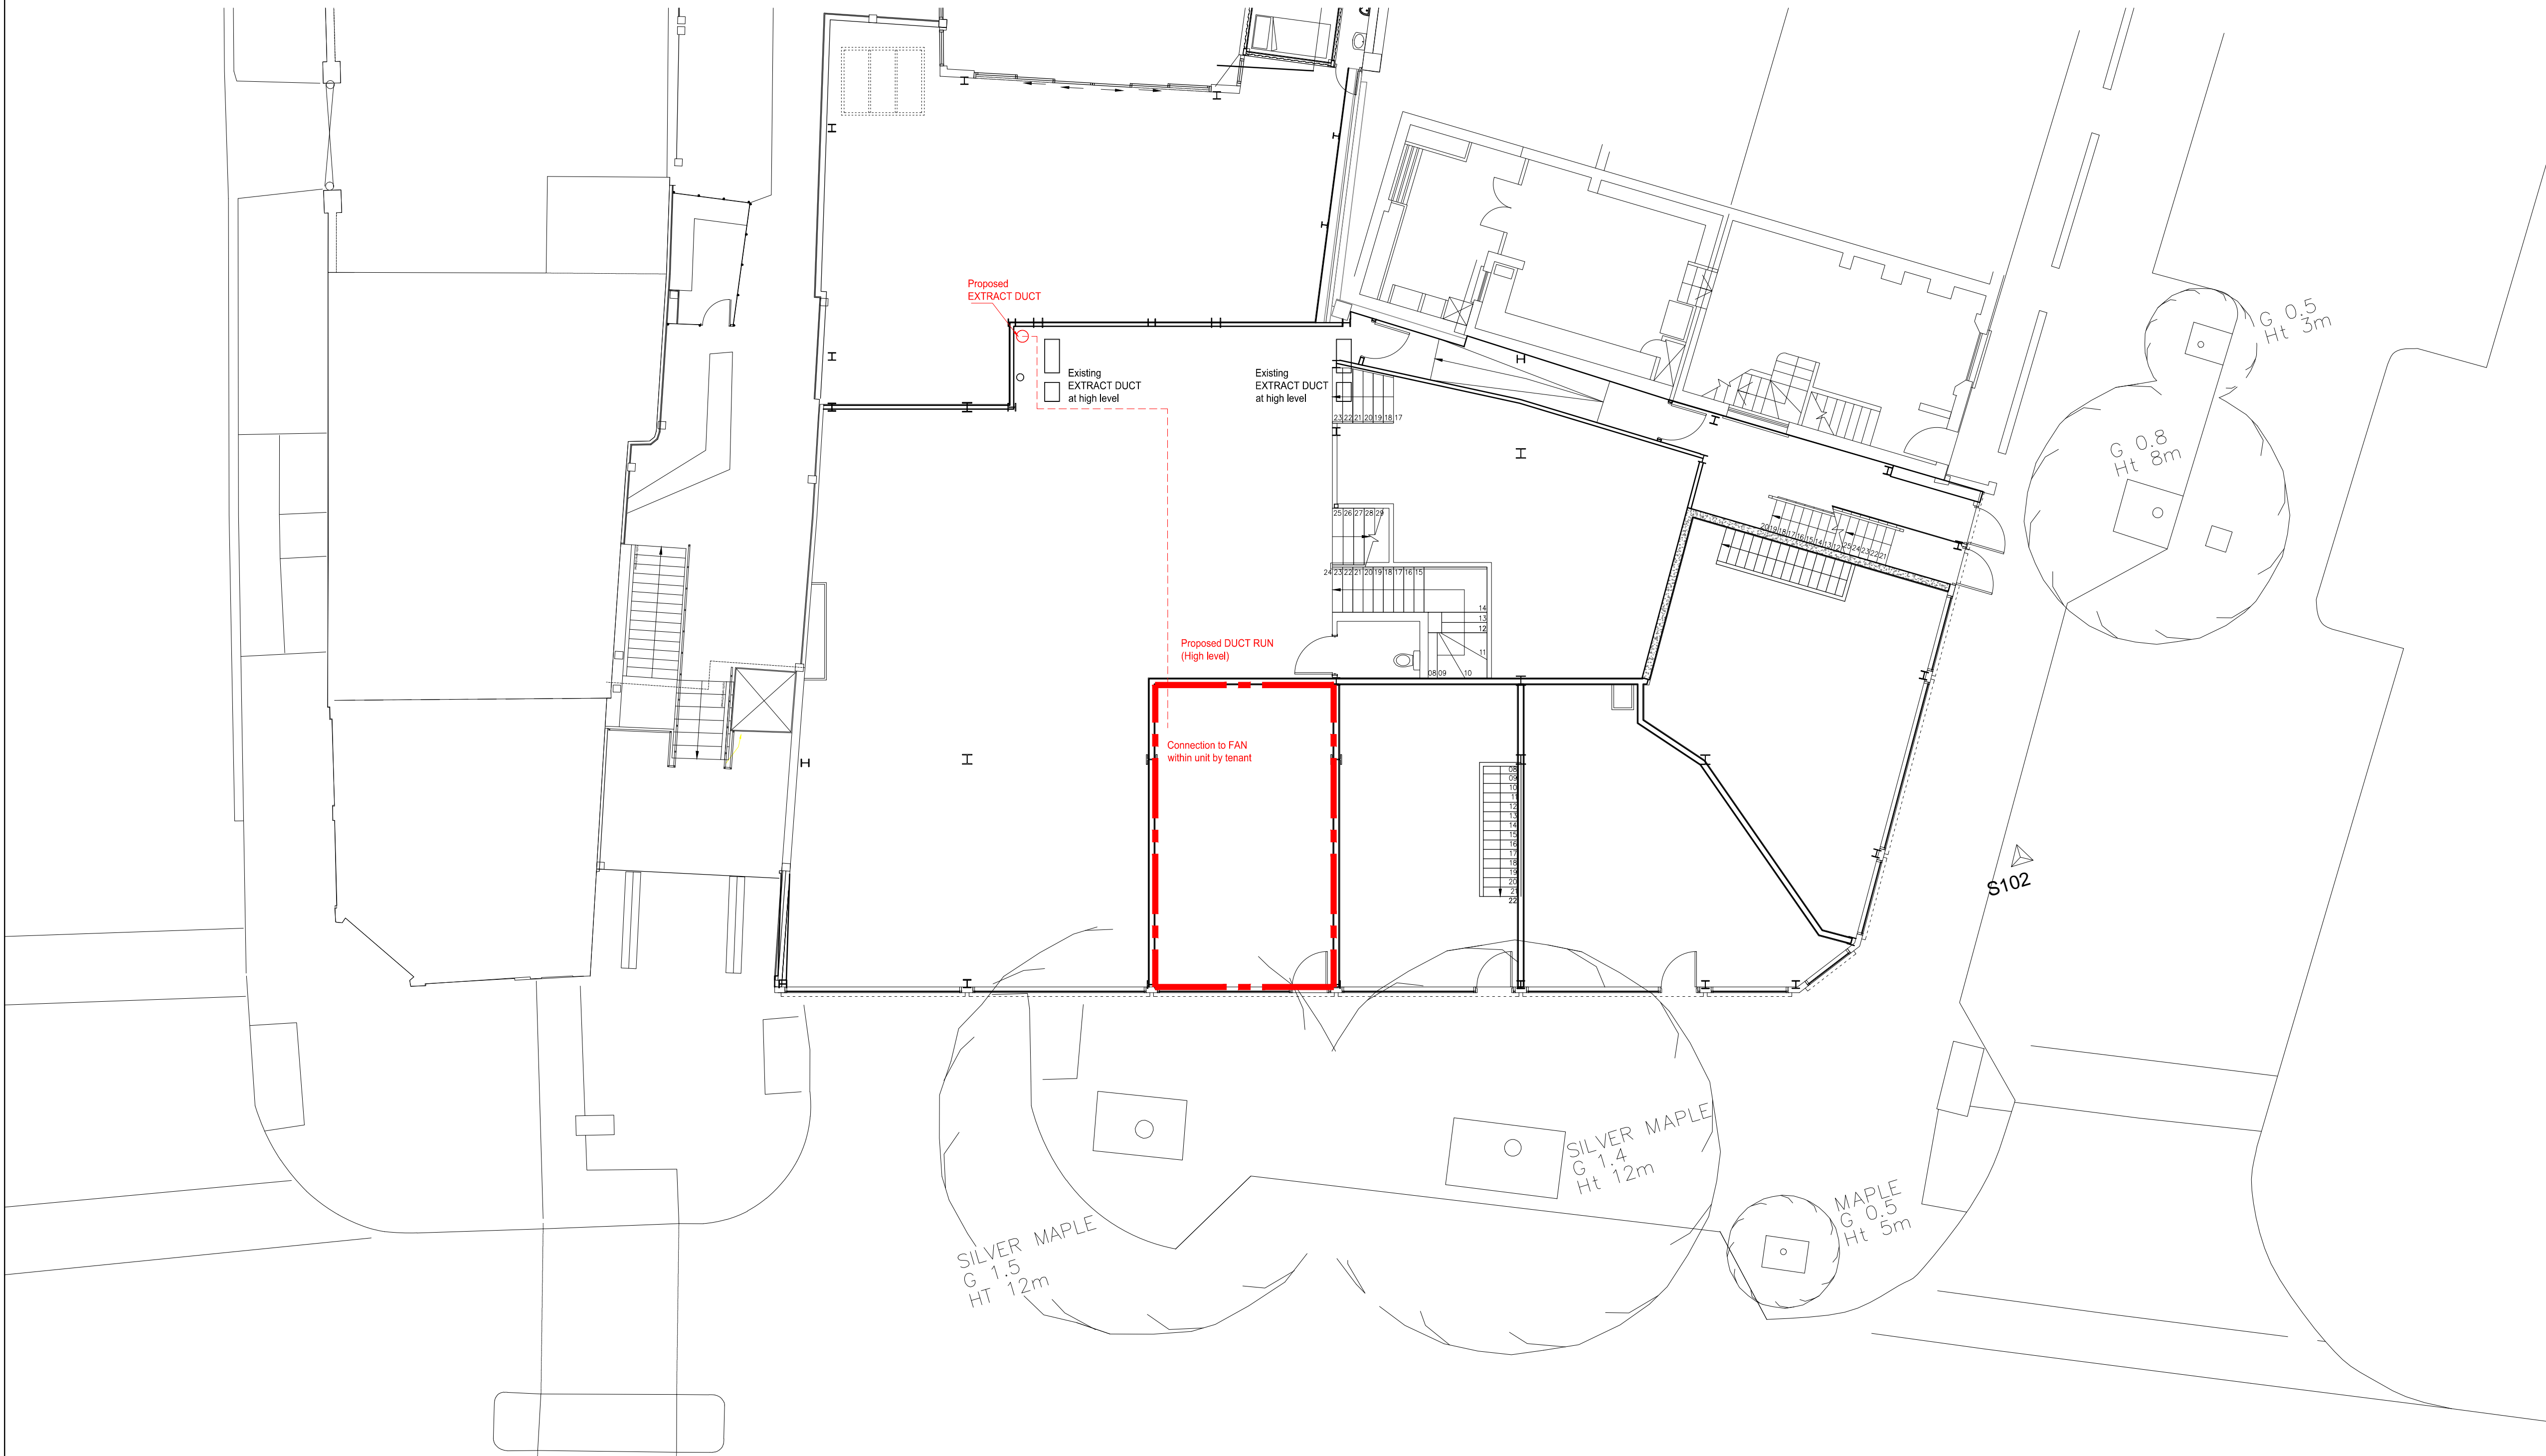

PLANNING APPLICATION

ALL DIMENSIONS TO BE CHECKED ON SITE
WORK TO FIGURED DIMENSIONS ONLY
REPORT DISCREPANCIES TO THE ARCHITECT
AT ONCE BEFORE PROCEEDING

Contemporary Design Solutions

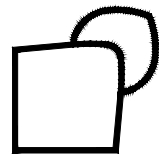

46 Great Marlborough Street
London
W1F 7JW
Telephone: 020 7494 9000 Fax: 020 7494 4844

Client

HALLMARK PROPERTY GROUP

Project Title

INSTALLATION OF EXTRACT VENTILATION DUCT
29-33 CHALK FARM ROAD
LONDON NW1

Drawing Title

PROPOSED
GROUND FLOOR PLAN

Scale 1: 100@A1 1:200@A3 Date APRIL 2021

Drawn	FL	Checked	CT
Drawing No.		Rev.	

201150-A(GA)101

PLOT DATE - 4/12/2021 12:05 PM