


REVISIONS		
Rev.	Date	By
-	-	-

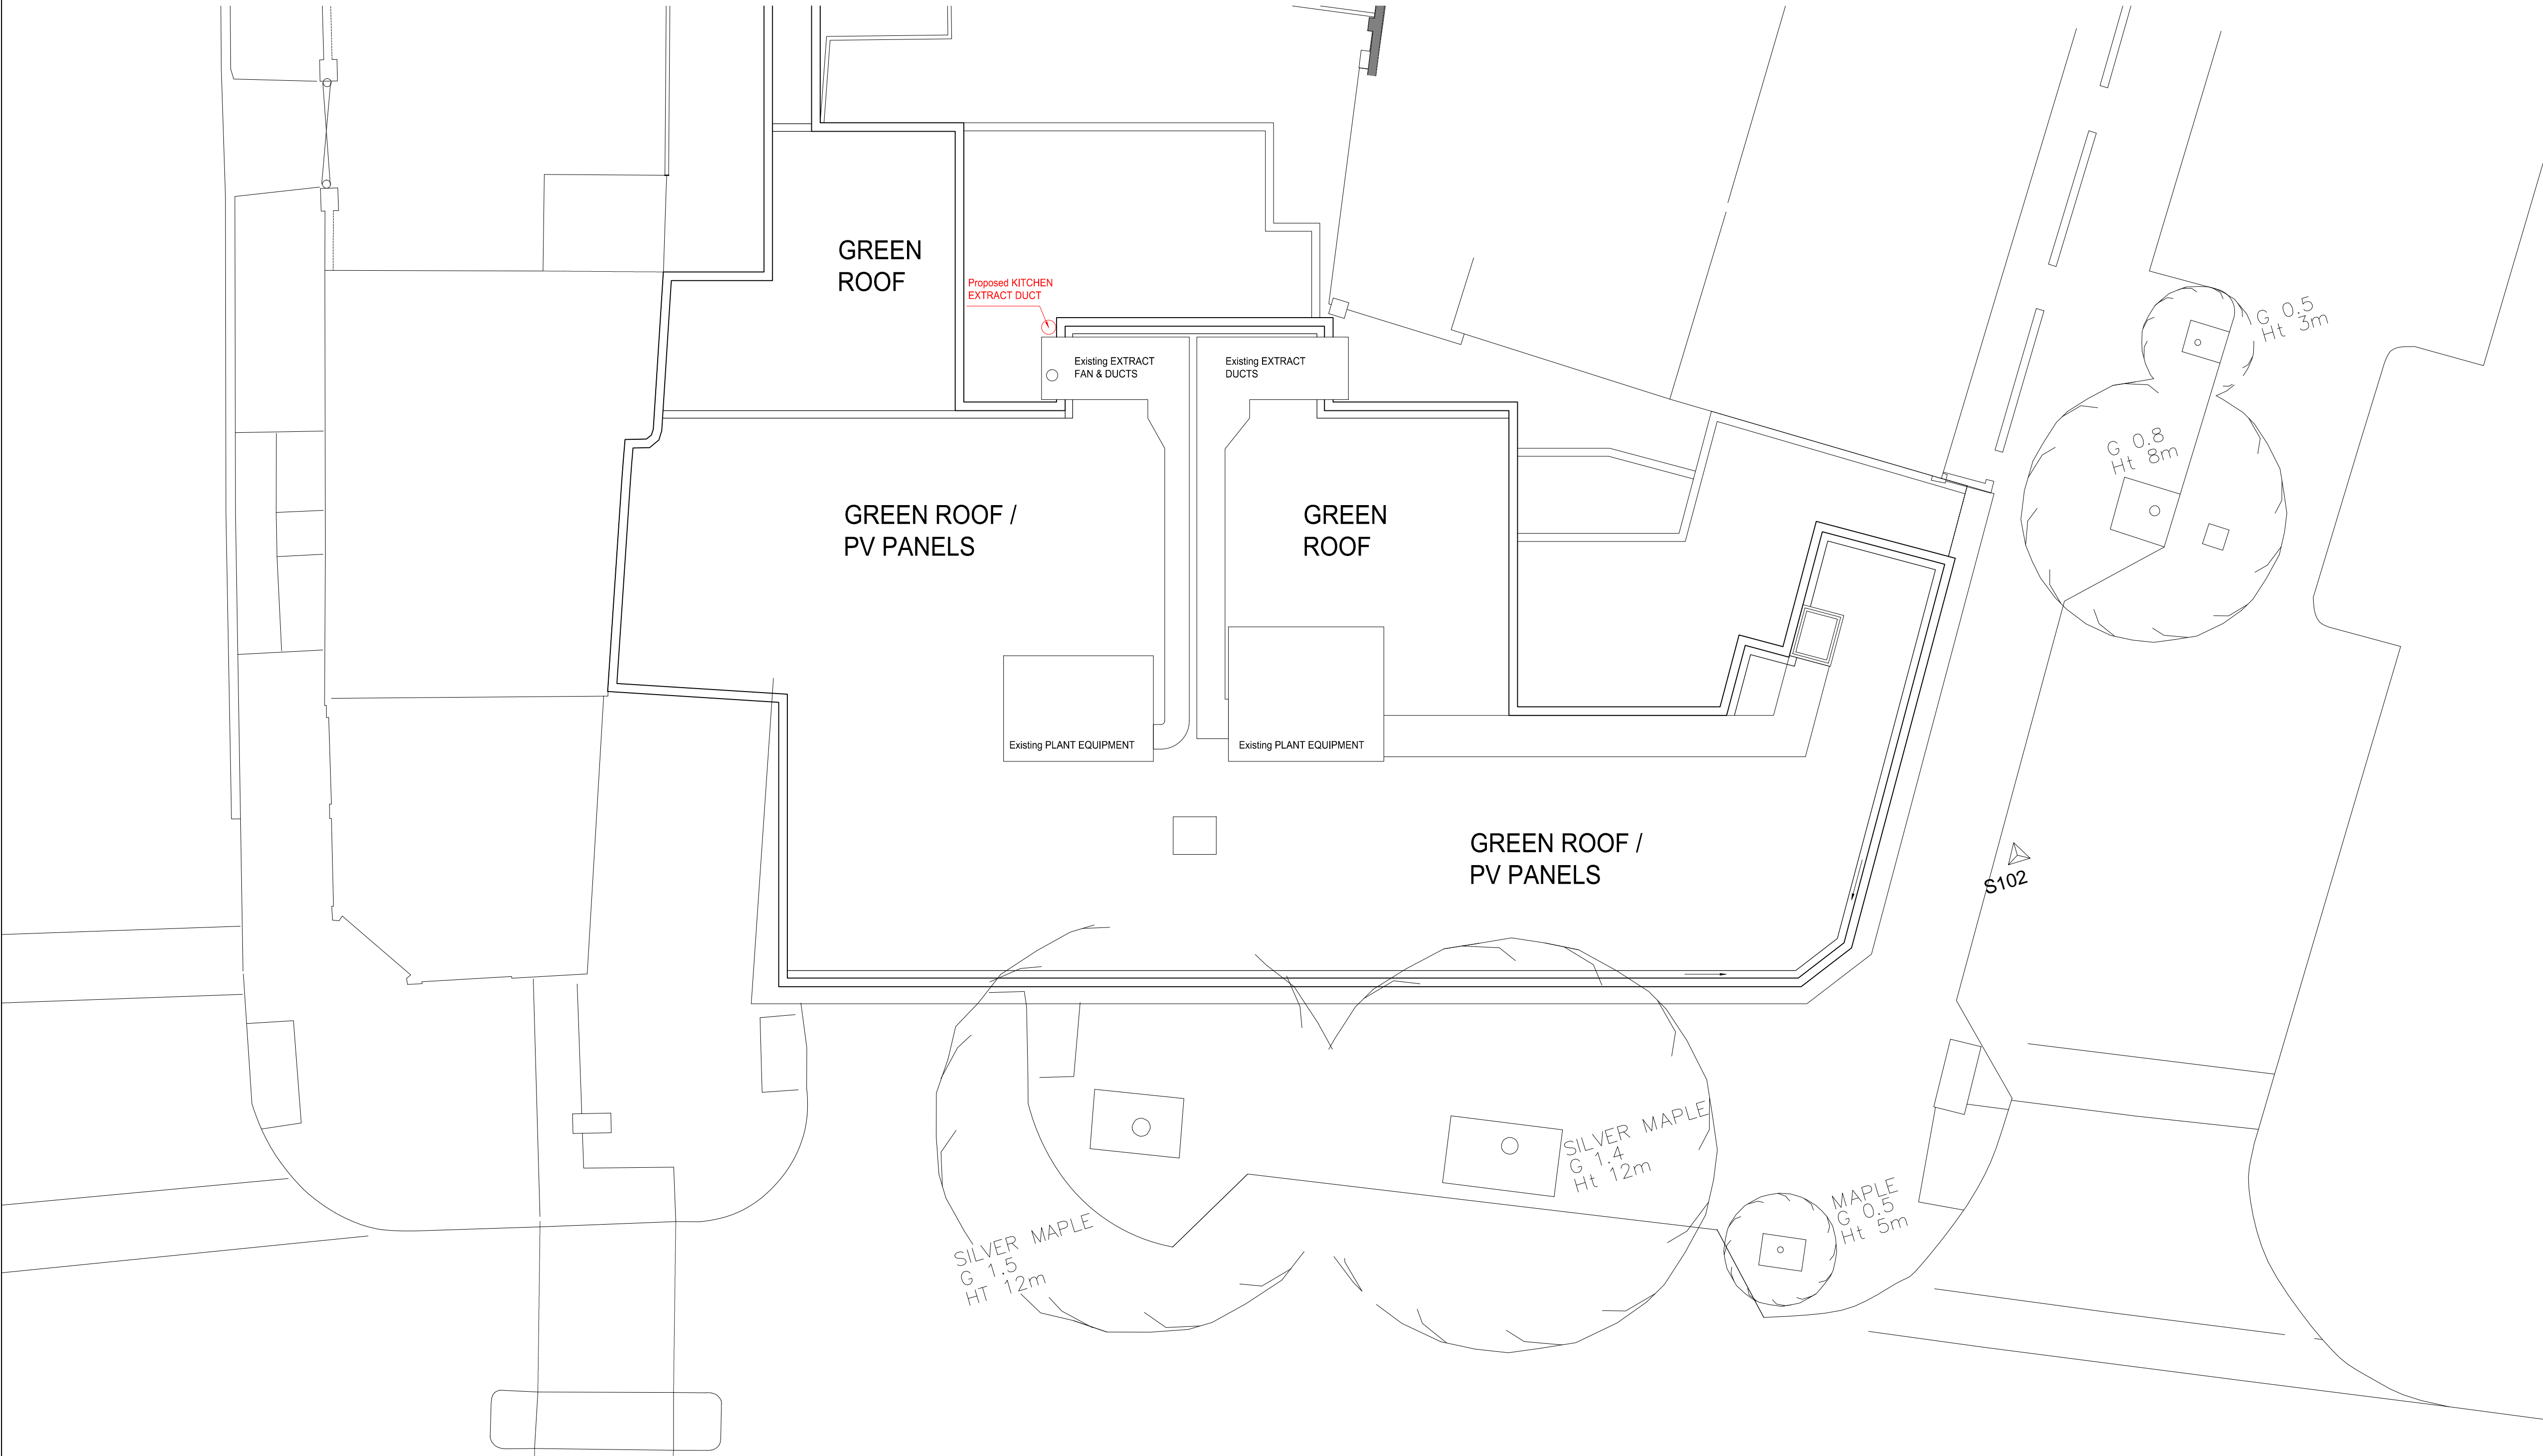

PLANNING APPLICATION

ALL DIMENSIONS TO BE CHECKED ON SITE
WORK TO FIGURED DIMENSIONS ONLY
REPORT DISCREPANCIES TO THE ARCHITECT
AT ONCE BEFORE PROCEEDING

Contemporary Design Solutions



46 Great Marlborough Street
London
W1F 7JW
Telephone: 020 7494 9000 Fax: 020 7494 4944

Client

HALLMARK PROPERTY GROUP

Project Title

INSTALLATION OF EXTRACT VENTILATION DUCT

29-33 CHALK FARM ROAD
LONDON NW1

Drawing Title

PROPOSED
ROOF PLAN

Scale 1: 100@A1 1:200@A3 Date APRIL 2021

Drawn FL Checked CT

Drawing No. 201150-A(GA)151 Rev.