


REVISIONS


Rev.	Date	By
-	-	-

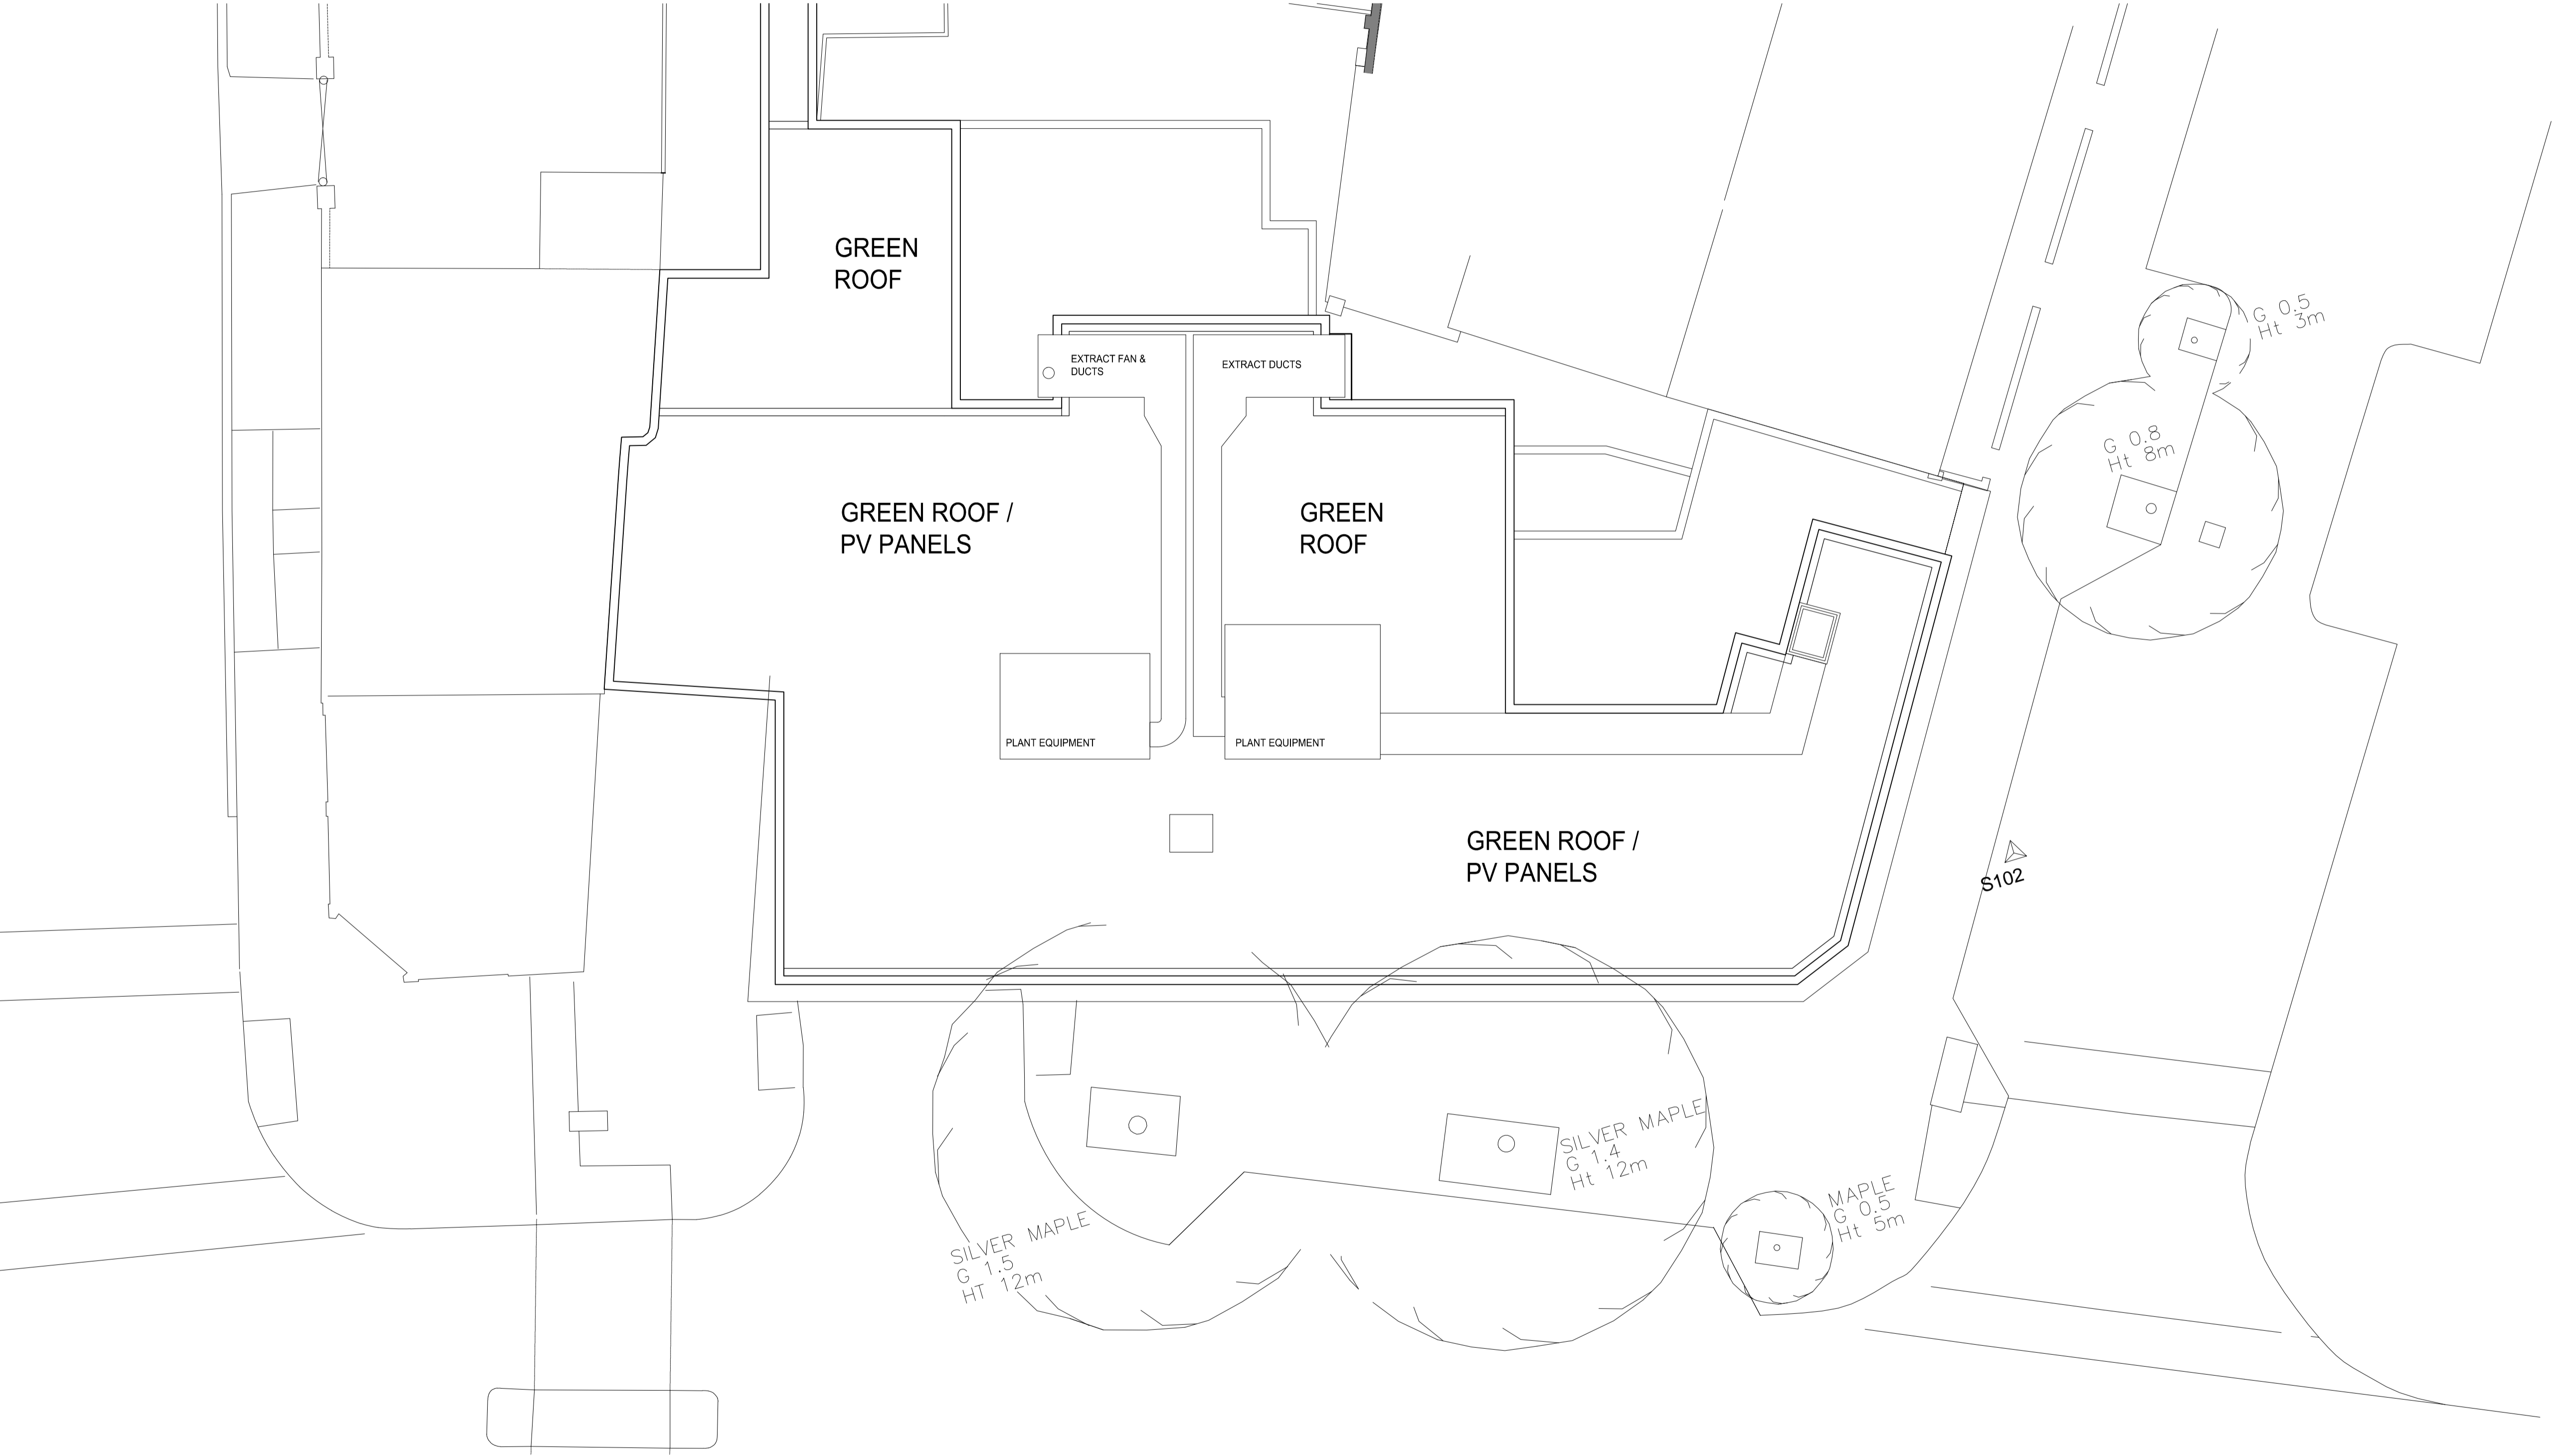

PLANNING APPLICATION

ALL DIMENSIONS TO BE CHECKED ON SITE  
WORK TO FIGURED DIMENSIONS ONLY  
REPORT DISCREPANCIES TO THE ARCHITECT  
AT ONCE BEFORE PROCEEDING

Contemporary Design Solutions

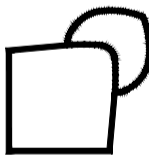

46 Great Marlborough Street  
London  
W1F 7JW  
Telephone: 020 7494 9000 Fax: 020 7494 4944

Client

HALLMARK PROPERTY GROUP

Project Title

INSTALLATION OF EXTRACT VENTILATION DUCT  
29-33 CHALK FARM ROAD  
LONDON NW1

Drawing Title

EXISTING  
ROOF PLAN

Scale 1: 100@A1 1:200@A3 Date APRIL 2021

Drawn	FL	Checked	CT
Drawing No.			Rev.

201150-A(SO)151

PLOT DATE - 4/12/2021 12:03 PM