




01 Front Elevation
(PL)700 As Proposed

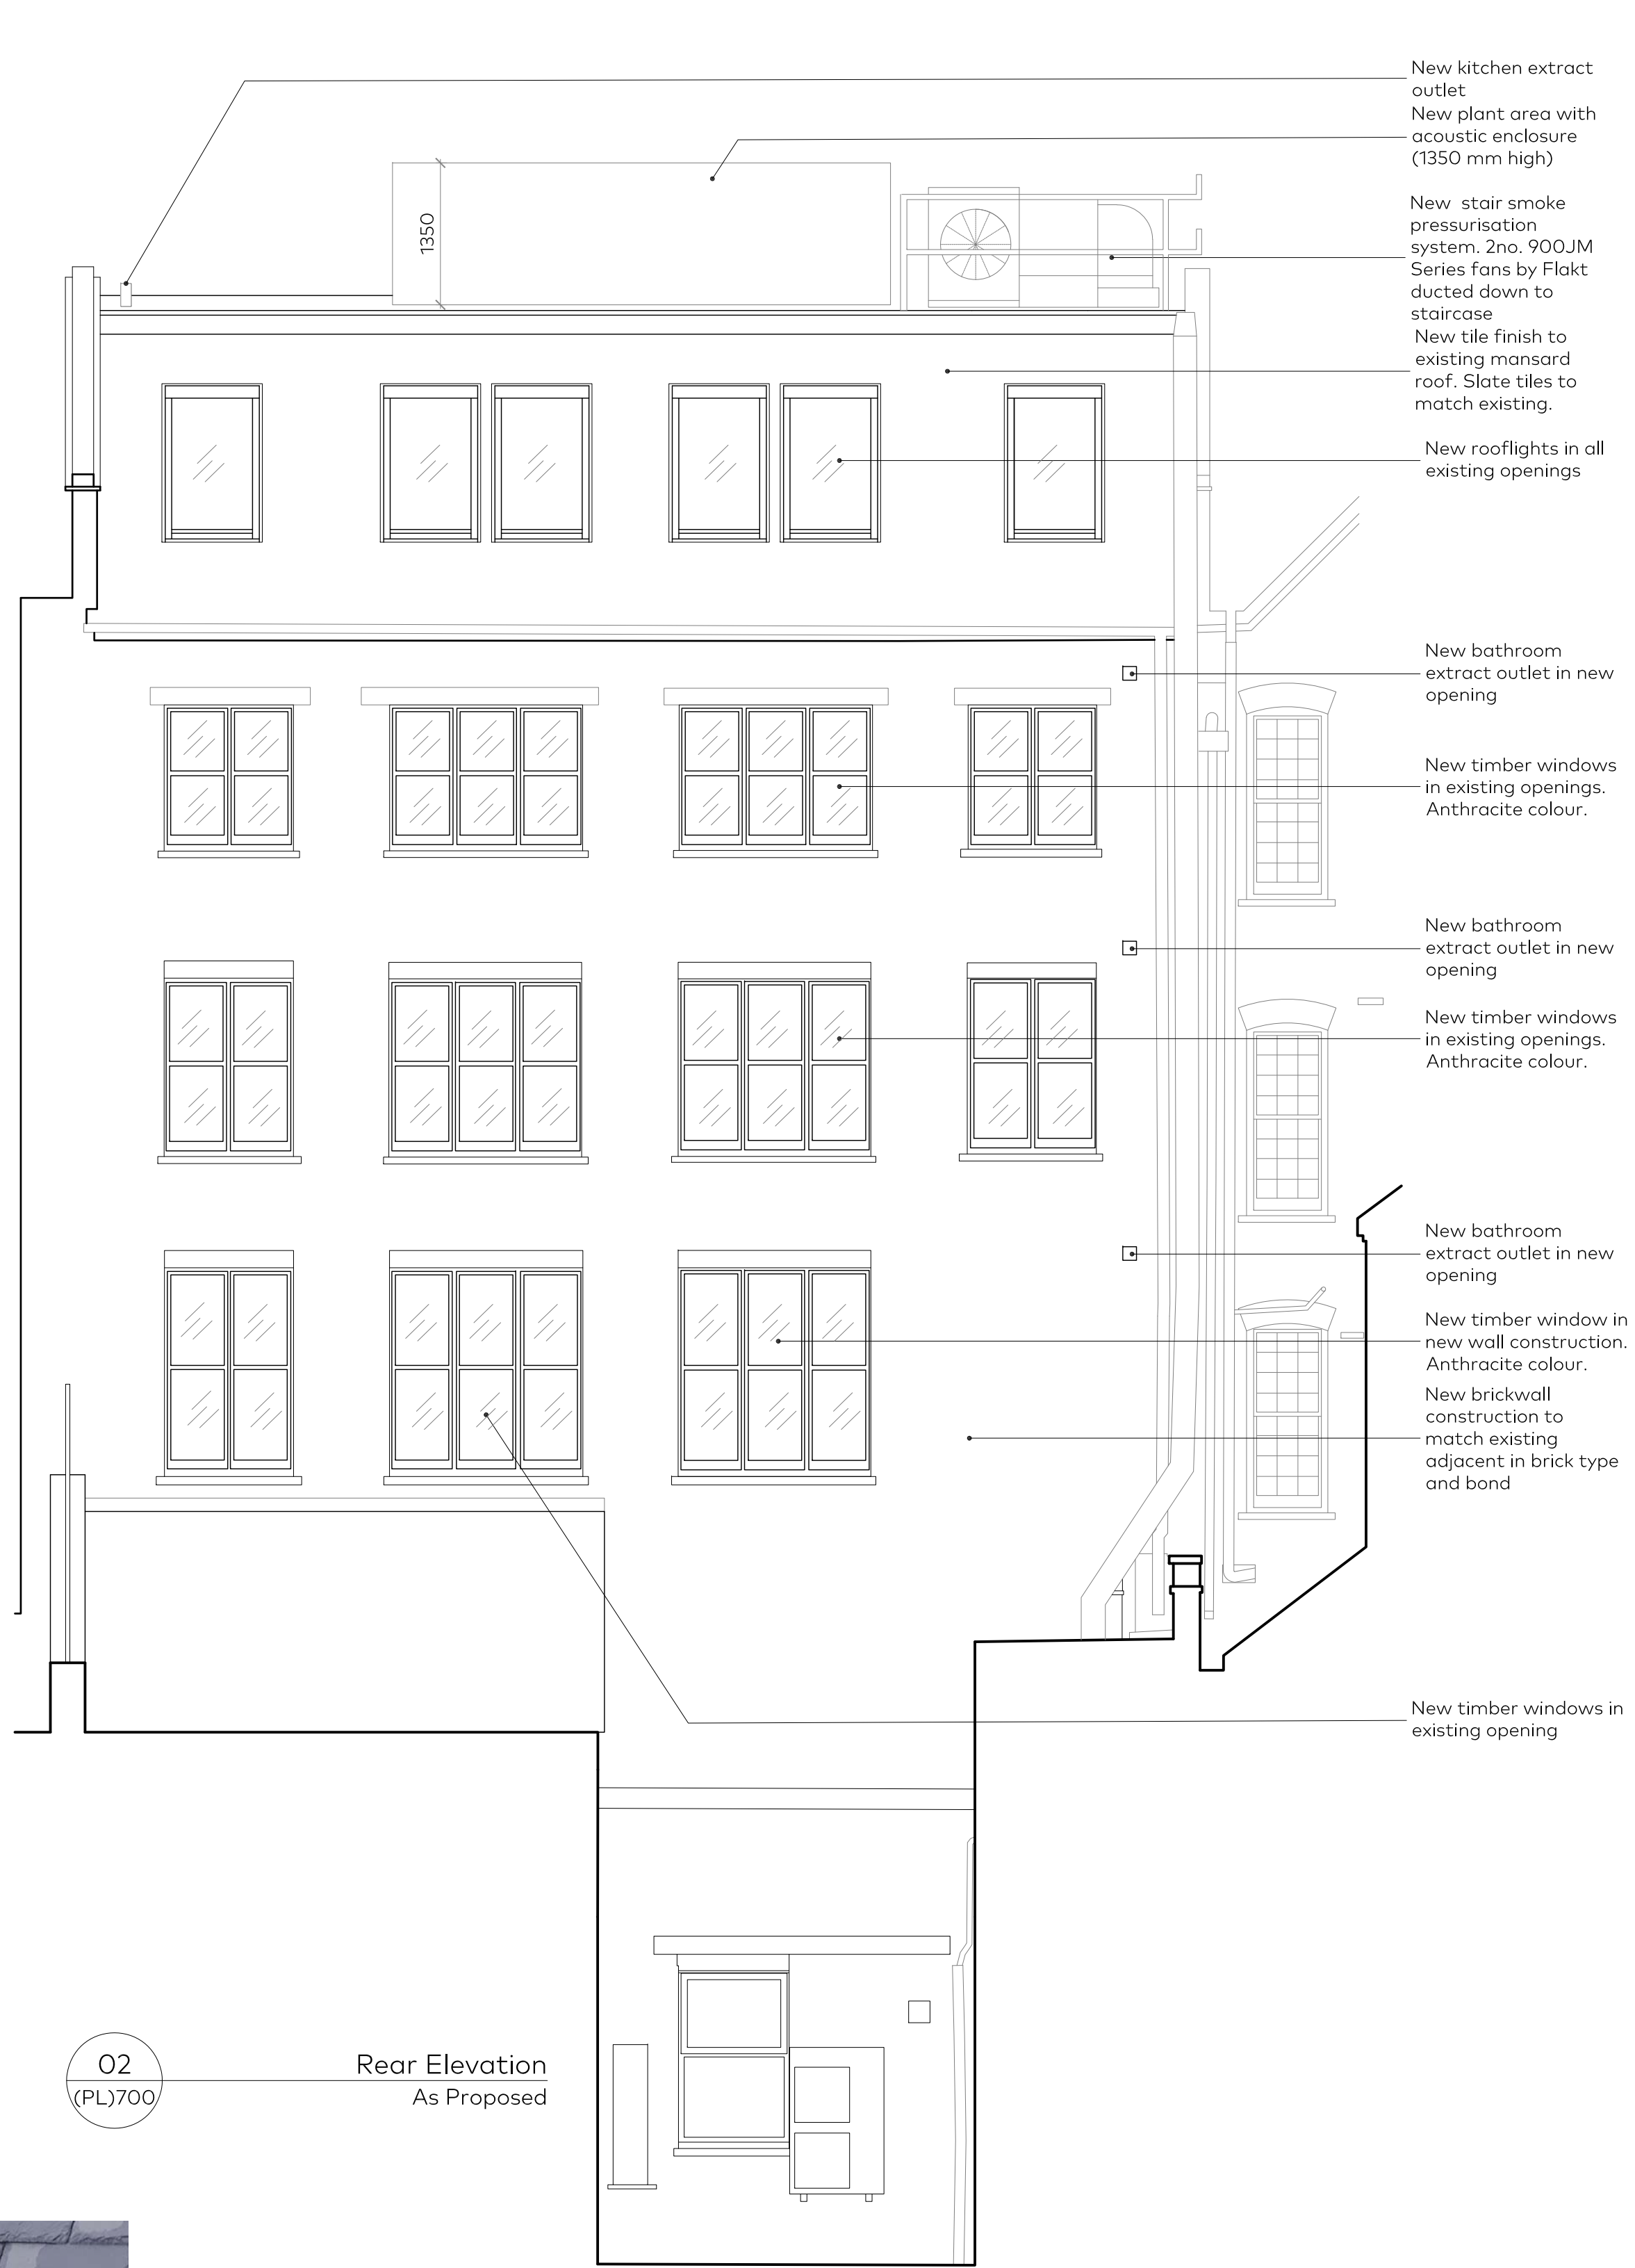

02 Rear Elevation
(PL)700 As Proposed



03 Existing slate roof tiles
(PL)700



04 Proposed slate roof tiles
(PL)700 Cwt y Bugail Dark Blue Grey Slate by Welsh Slate

KEY:

- Existing walls
- Proposed walls

Rev	Issue Date	Revision Notes	Drawn
E	14.04.2020	Proposed metal railing added to french doors	AB
D	12.02.2020	Proposed french doors altered. Slate tiles specifications added. Glass balustrade added	AB
C	21.10.2020	General alterations	AB
B	15.10.2020	General alterations	AB
A	24.09.2020	General alterations	AB

General Notes
Do not scale. All written dimensions must be checked on site before work commences on site or in shop. Figured dimensions take preference over those scaled. Discrepancies, where identified, must be reported to the Architect immediately. Any areas indicated on this drawing are for guidance purposes only. No responsibility is taken for their accuracy. All work must be carried out in accordance with the Building Regulations and to the satisfaction of the Local Authority.

Drawing Status

PLANNING

Job Number	Drawing Number	Rev	Scale
883	(PL)700	E	1:50@A1 1:100@A3

Drawing Title Front and Rear Elevations
As Proposed

Project 57-59 Neal Street, London WC2

Client Shaftesbury Covent Garden

Date 23.07.2020 drawnMB checkedAB



Scale in Metres @ 1:50